


CURRENT LOCATION OF STREET
TREES IN D.A. (7 No).

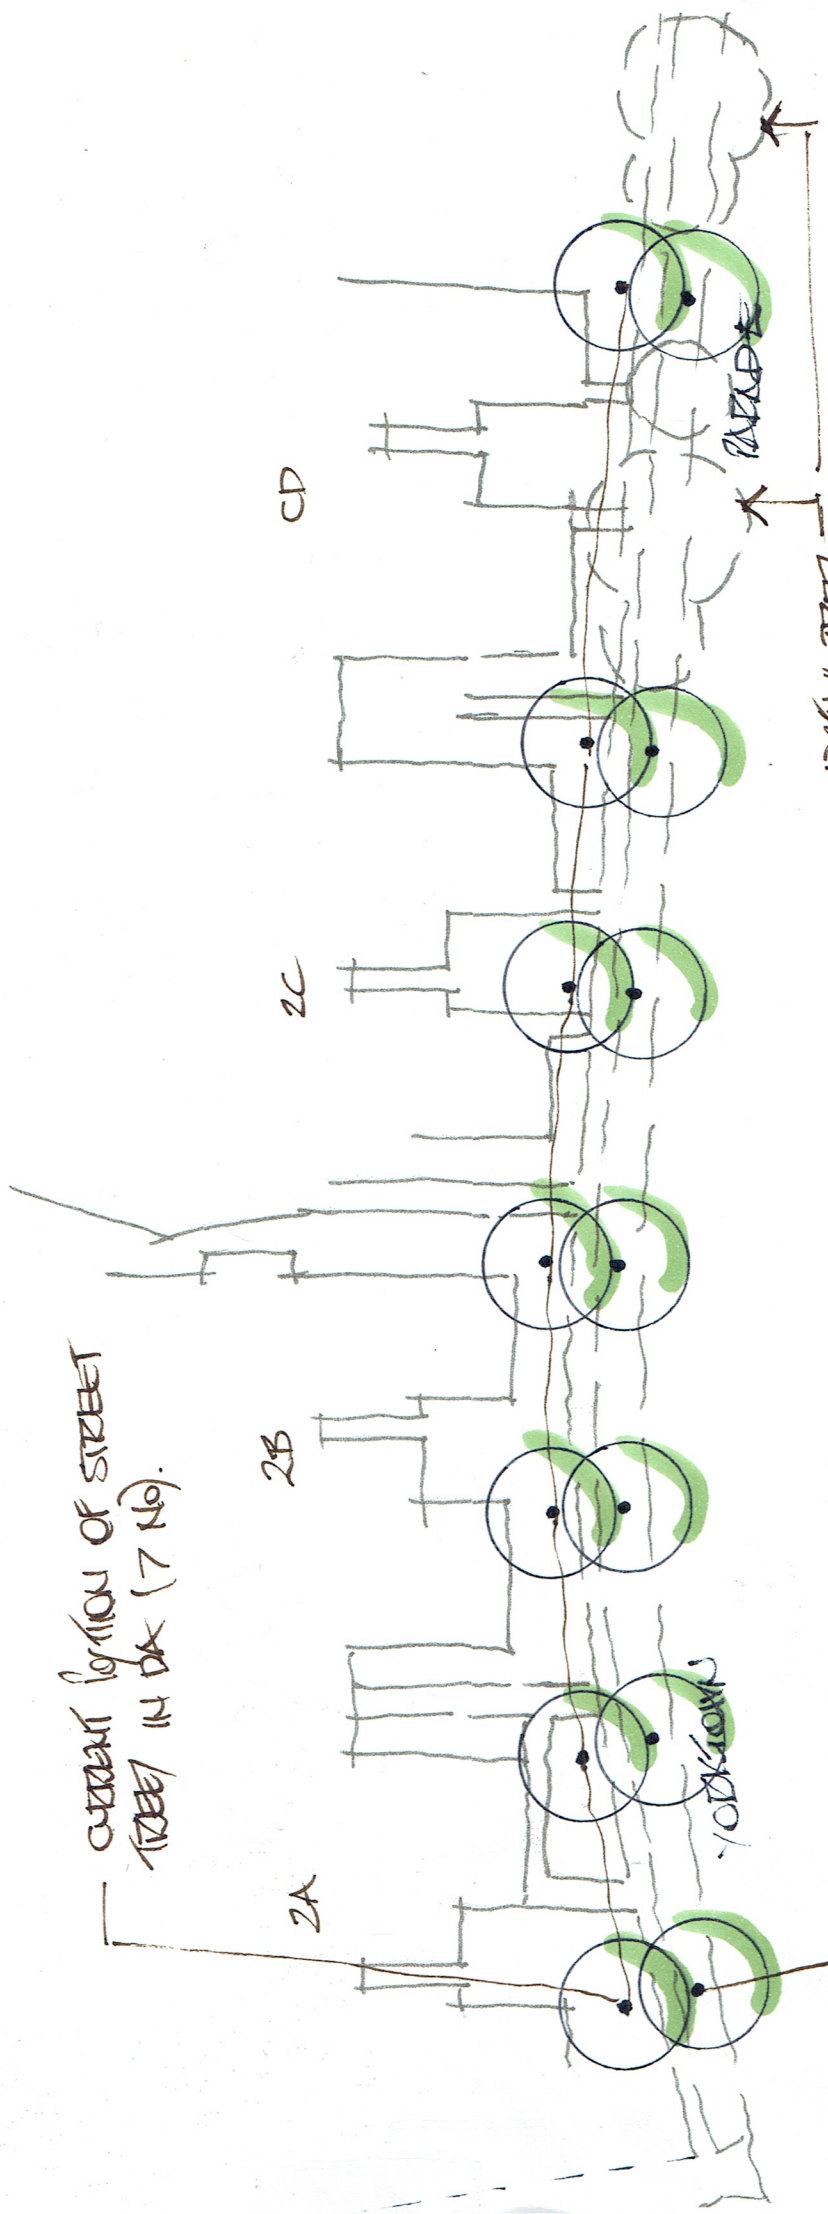

ADDITIONAL 7 TREES
TO FORM AVENUE OF TREES

EXISTING TREES
FOR RETENTION

THAT MAXIMUM
VERTICAL CLEARANCE
ADDITIONAL STREET TREES
OPTION B - AVENUE
DUG L.S.K-03
SHEET 3 OF 3

DUG L.S.K-03

FITZGERALD

AVENUE

EXISTING FOOTPATH

EXISTING TREES TO BE
RETAINED AS SHOWN AS
PER CURRENT DA

PROPOSED 600x600mm
CONCRETE SLAB FOR
MAINTENANCE ACCESS

1 TS AS CURRENTLY SHOWN
(*Angophora hyploea*)

4 T4 AS NOW UPDATED ON PLAN
(*Angophora costata*)

6 No 526
(*Nestingeria f. Naringe*)

6 No 54
(*Acmena smithii* 'Sulime')

KEEP CROWNCOVER AS SHOWN CURRENTLY
(GCL6 *Myoporum laetifolium* 'Yareena')

SHRUB & G COVER PLANTING
AS PER CURRENT DA

PROPOSED
DRIVEWAY

Bldg 1A
MAINTENANCE ACCESS GATE
PROPOSED TREES AS PER
CURRENT DA

HAPP MAROUSA
PROPOSED AMENDED
SCREEN PLANTING NW CORNER

DWG No. LSK-01

MURRAY DESIGN

1:400 10-02-25

SHEET 1 OF 3