
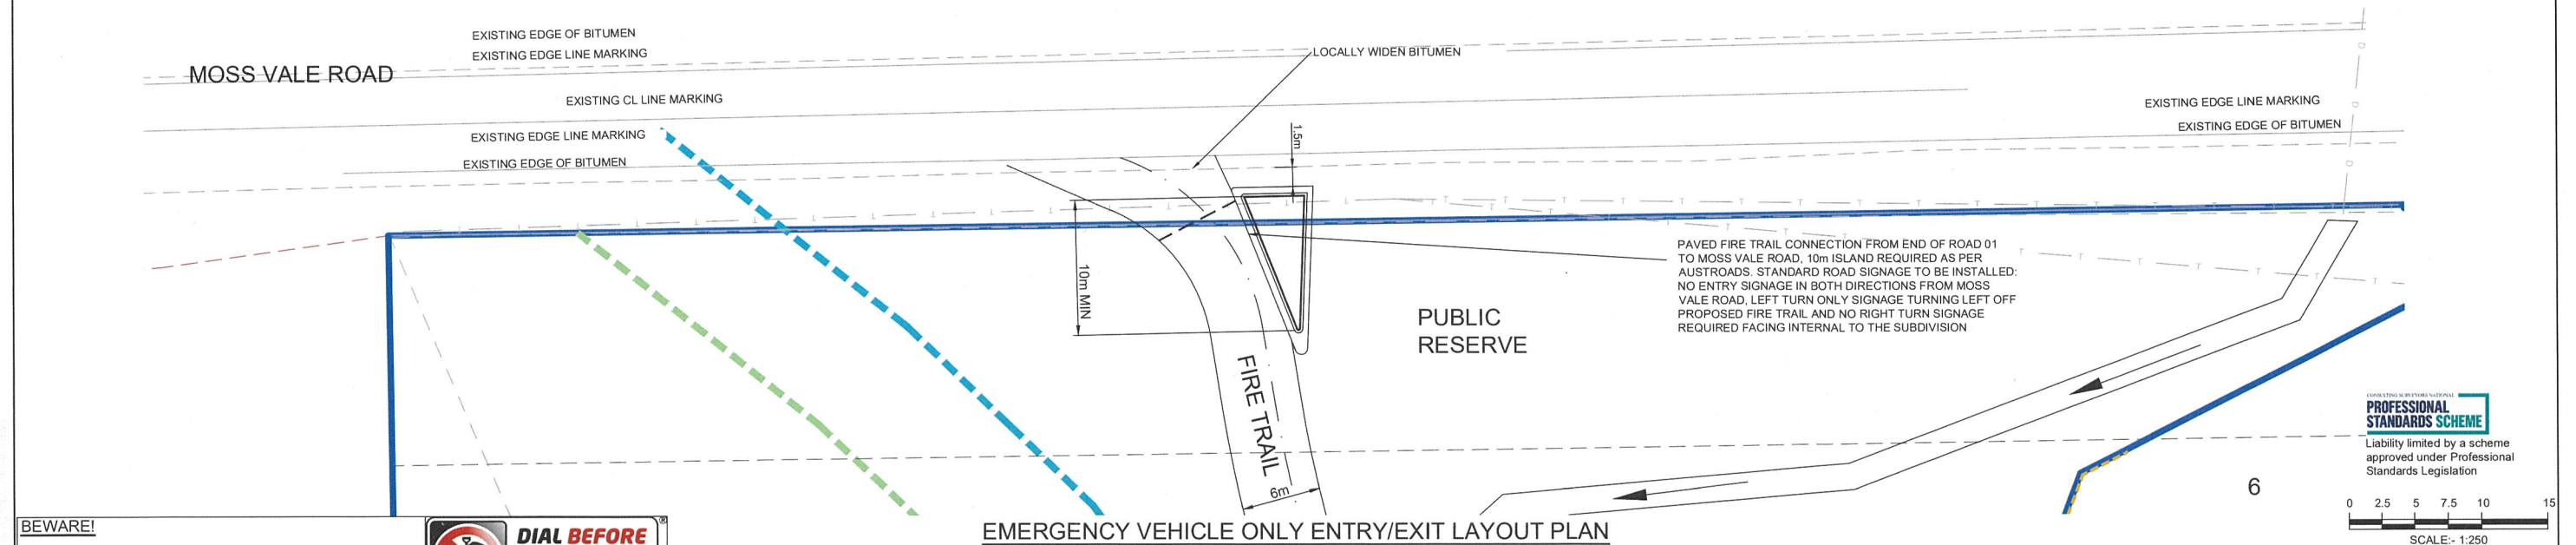


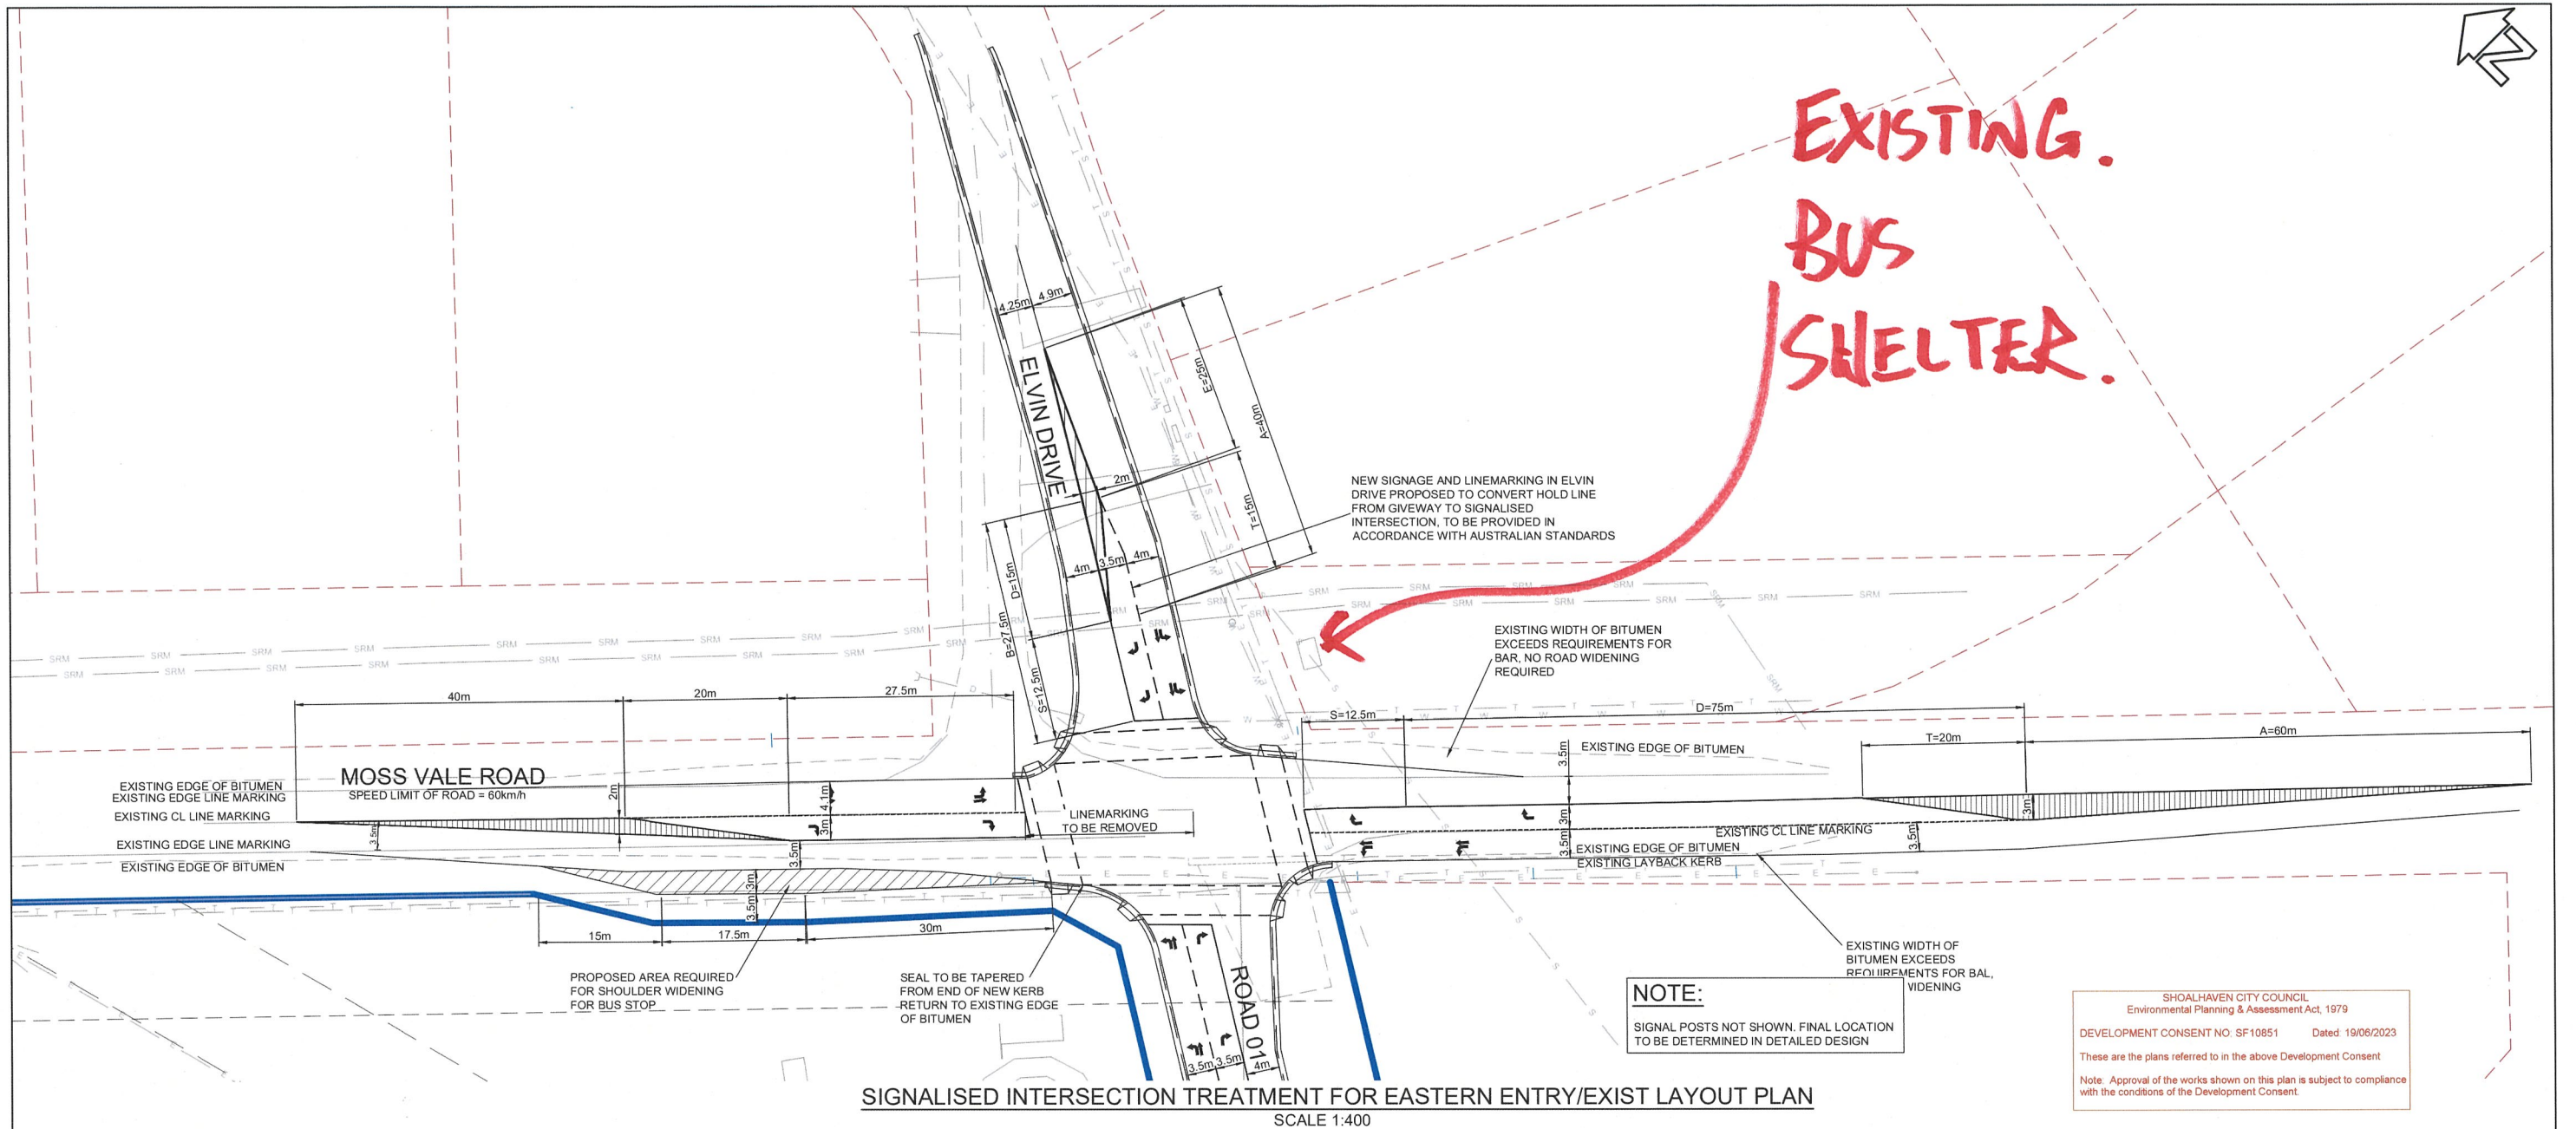

BEWARE!

THE CONTRACTOR IS TO VERIFY THE LOCATION OF ALL EXISTING SERVICES PRIOR TO COMMENCEMENT OF CONSTRUCTION AND SHALL BE RESPONSIBLE, AT THE CONTRACTOR'S EXPENSE, FOR ANY REPAIRS TO DAMAGE CAUSED DURING CONSTRUCTION.

DIAL BEFORE YOU DIG
www.1100.com.au

RATIO: AS NOTED (AT A1 ORIGINAL)	DATUM: AUSTRALIAN HEIGHT DATUM	SURVEY	APS	REV	DESCRIPTION	BY	DATE	 allen price & scarratts pty ltd land and development consultants Nowra Office: 75 Plunkett Street, Nowra NSW 2541 Kiama Office: 1/28 Bong Bong Street, Kiama NSW 2533 phone: (02) 4421 6544 consultants@allenprice.com.au www.allenprice.com.au	CONCEPT INTERSECTION TREATMENT PLAN PROPOSED SUBDIVISION OVER LOT129 DP3060 LOT110 DP131219 & LOT1 DP520502 AT 25 MOSS VALE ROAD, BOMADERRY FOR SOUTHERN CROSS HOUSING	DRAWING STATUS PRELIMINARY NOT TO BE USED FOR CONSTRUCTION PURPOSES		
	ORIGIN: PM15204 RL52.718	DESIGN	CEG	P9	LOT LAYOUT AMENDED	CEG	06.06.2022			DRAWING NUMBER N27790-403	SHEET 3 OF 6	REVISION P10
	DATE OF PLAN: JUNE 2020	DRAWN	CEG	P10	CUL-DE-SAC ADDED + CURVES WIDENED	CEG	27.07.2022					
		CHECK'D	RH	P3	INTERSECTION UPDATED	CJG	07.04.2021					
				P4	INTERSECTION UPDATED	CJG	26.07.2021					
P5				INTERSECTION UPDATED	CJG	17.09.2021						
			P6	INTERSECTION UPDATED	CJG	05.11.2021						
			P7	INTERSECTION UPDATED	CJG	17.11.2021						
			P8	INTERSECTION UPDATED	CJG	29.03.2022						