


Legend

- Site Boundary
- Strata Subdivision Boundary
- Setback Control
- Shadow Precinct
- Shadow - Surrounding Building

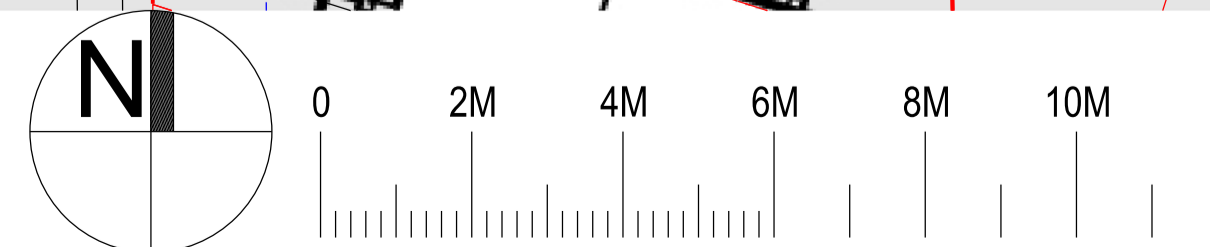

Nominated Architect: David Dove
 BArch (Hons), Asst Dip App Sci (Arch), Cert IV (Building)
 Registered Architect (NSW) No. 8932
 Registered Architect (Vic) No. 19119
 Licensed Building Contractor (NSW) 253780C
 291/04 Elizabeth Bay Road
 Elizabeth Bay, NSW, 2011
 M. 0410 025 892
 E. david.dove@sparcdevelopment.com



EG Funds Management
 Level 21
 Governor Philip Tower
 1 Farrer Place
 Sydney, NSW
 2000
 P. (02) 9220 7000
 W. www.eg.com.au




The Yards
 Moss Vale Road, Bomaderry

Drawing Title
 Housing Site F - Proposed SSSA
 Precinct Shadows 09.00 21 June

Drawn	DJD	Date	2 March 2026
Job No.	SYB01	Scale	1:200@A1/1:400@A3
Dwg No.	FA190	Rev.	A

Legend

- Site Boundary
- Strata Subdivision Boundary
- Setback Control
- Shadow Precinct
- Shadow - Surrounding Building

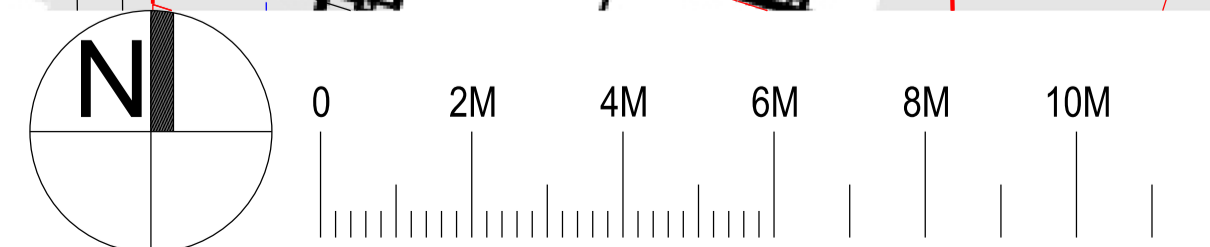

Nominated Architect: David Dove
 BArch (Hons), AsstDipAppSci (Arch), Cert IV (Building)
 Registered Architect (NSW) No. 8932
 Registered Architect (Vic) No. 19119
 Licensed Building Contractor (NSW) 253780C
 291/04 Elizabeth Bay Road
 Elizabeth Bay, NSW, 2011
 M. 0410 025 892
 E. david.dove@sparcdevelopment.com



EG Funds Management
 Level 21
 Governor Philip Tower
 1 Farrer Place
 Sydney, NSW
 2000
 P. (02) 9220 7000
 W. www.eg.com.au




The Yards
 Moss Vale Road, Bomaderry



Drawing Title
 Housing Site F - Proposed SSSA
 Precinct Shadows 10.00 21 June

Drawn	DJD	Date	2 March 2026
Job No.	SYB01	Scale	1:200@A1/1:400@A3
Dwg No.	FA191	Rev.	A

Site Boundary
 Strata Subdivision Boundary
 Setback Control
 Shadow Precinct
 Shadow - Surrounding Building

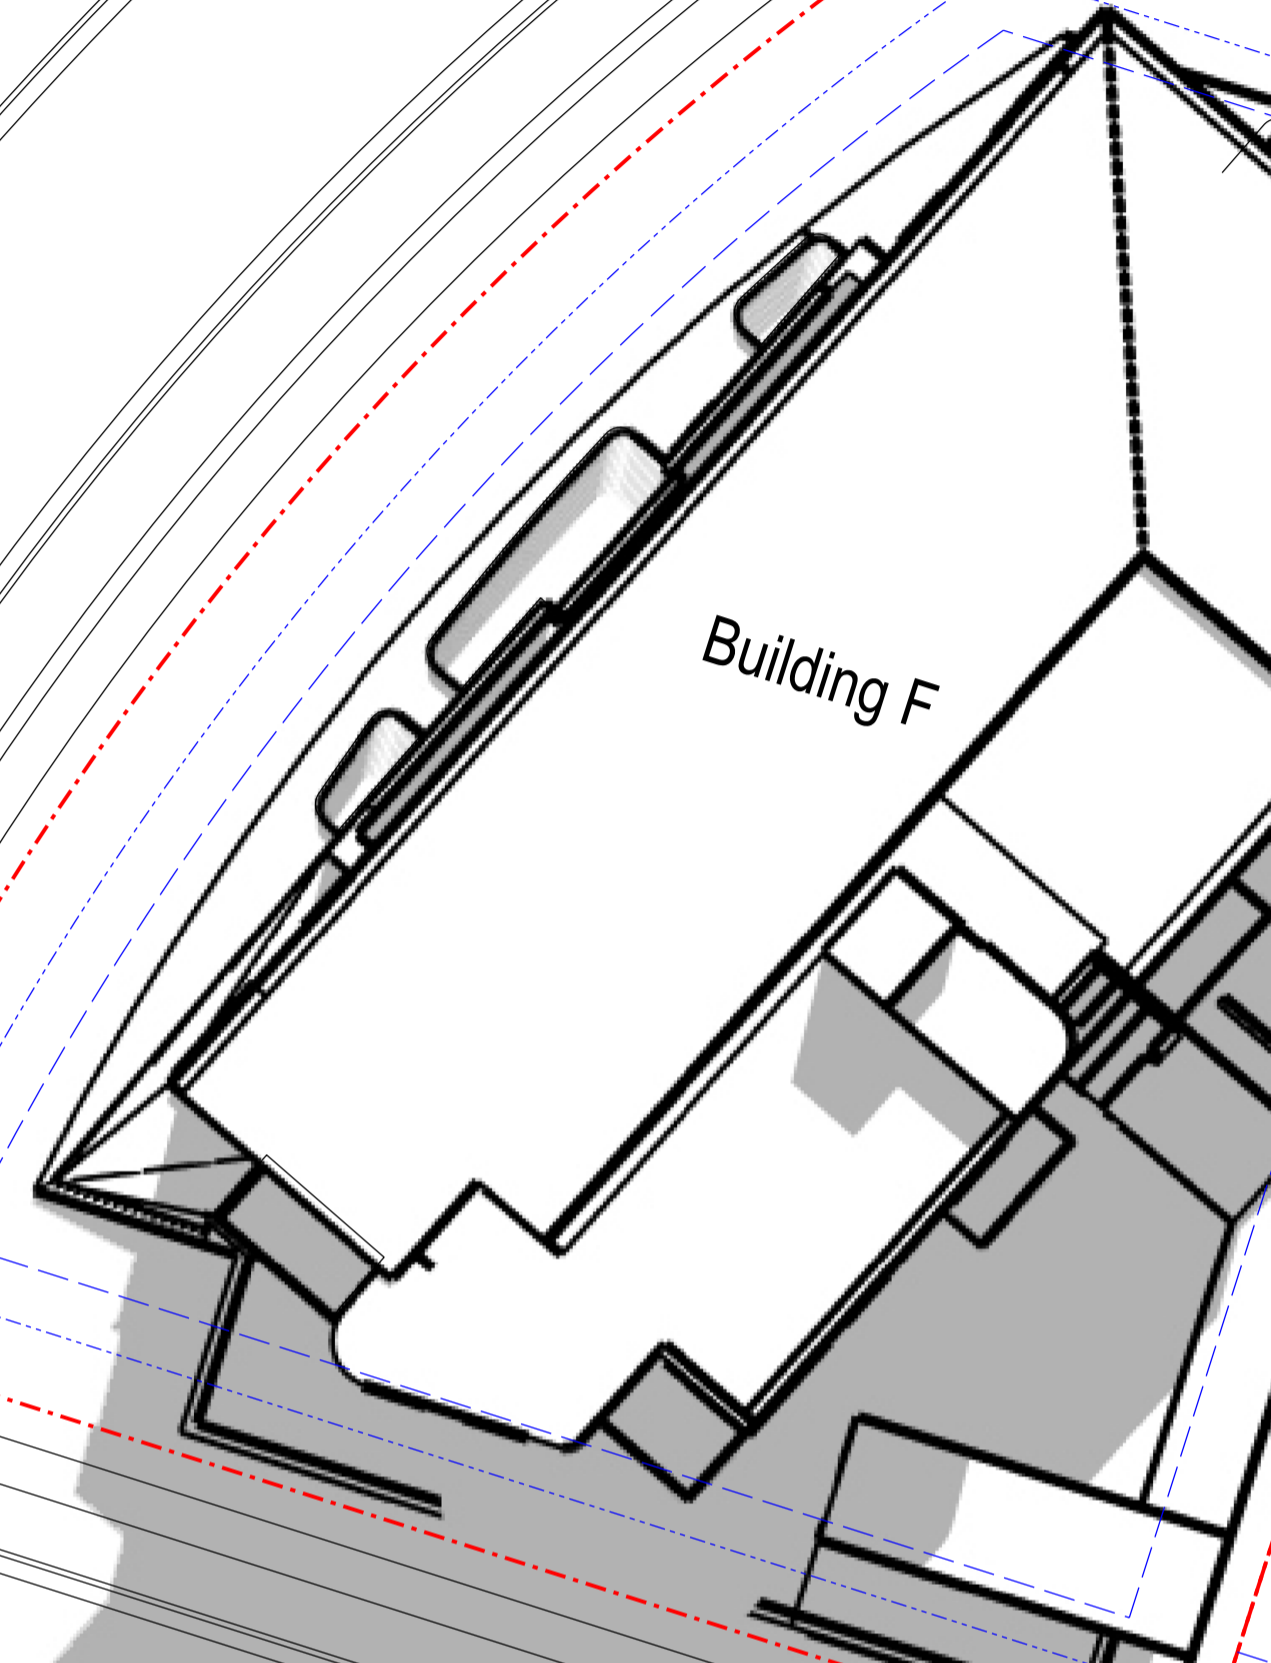

Building F

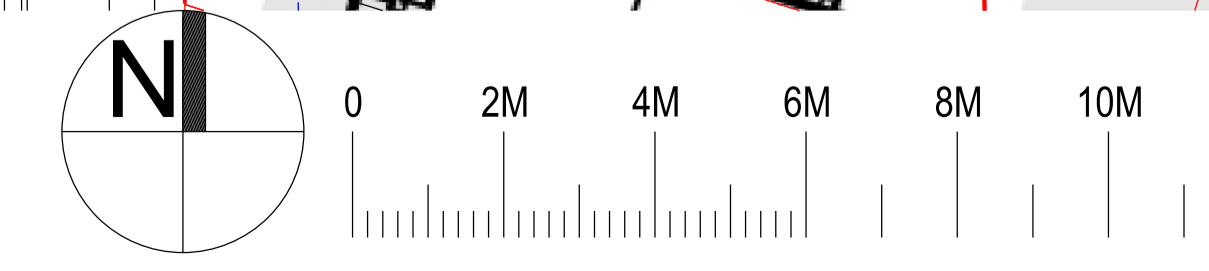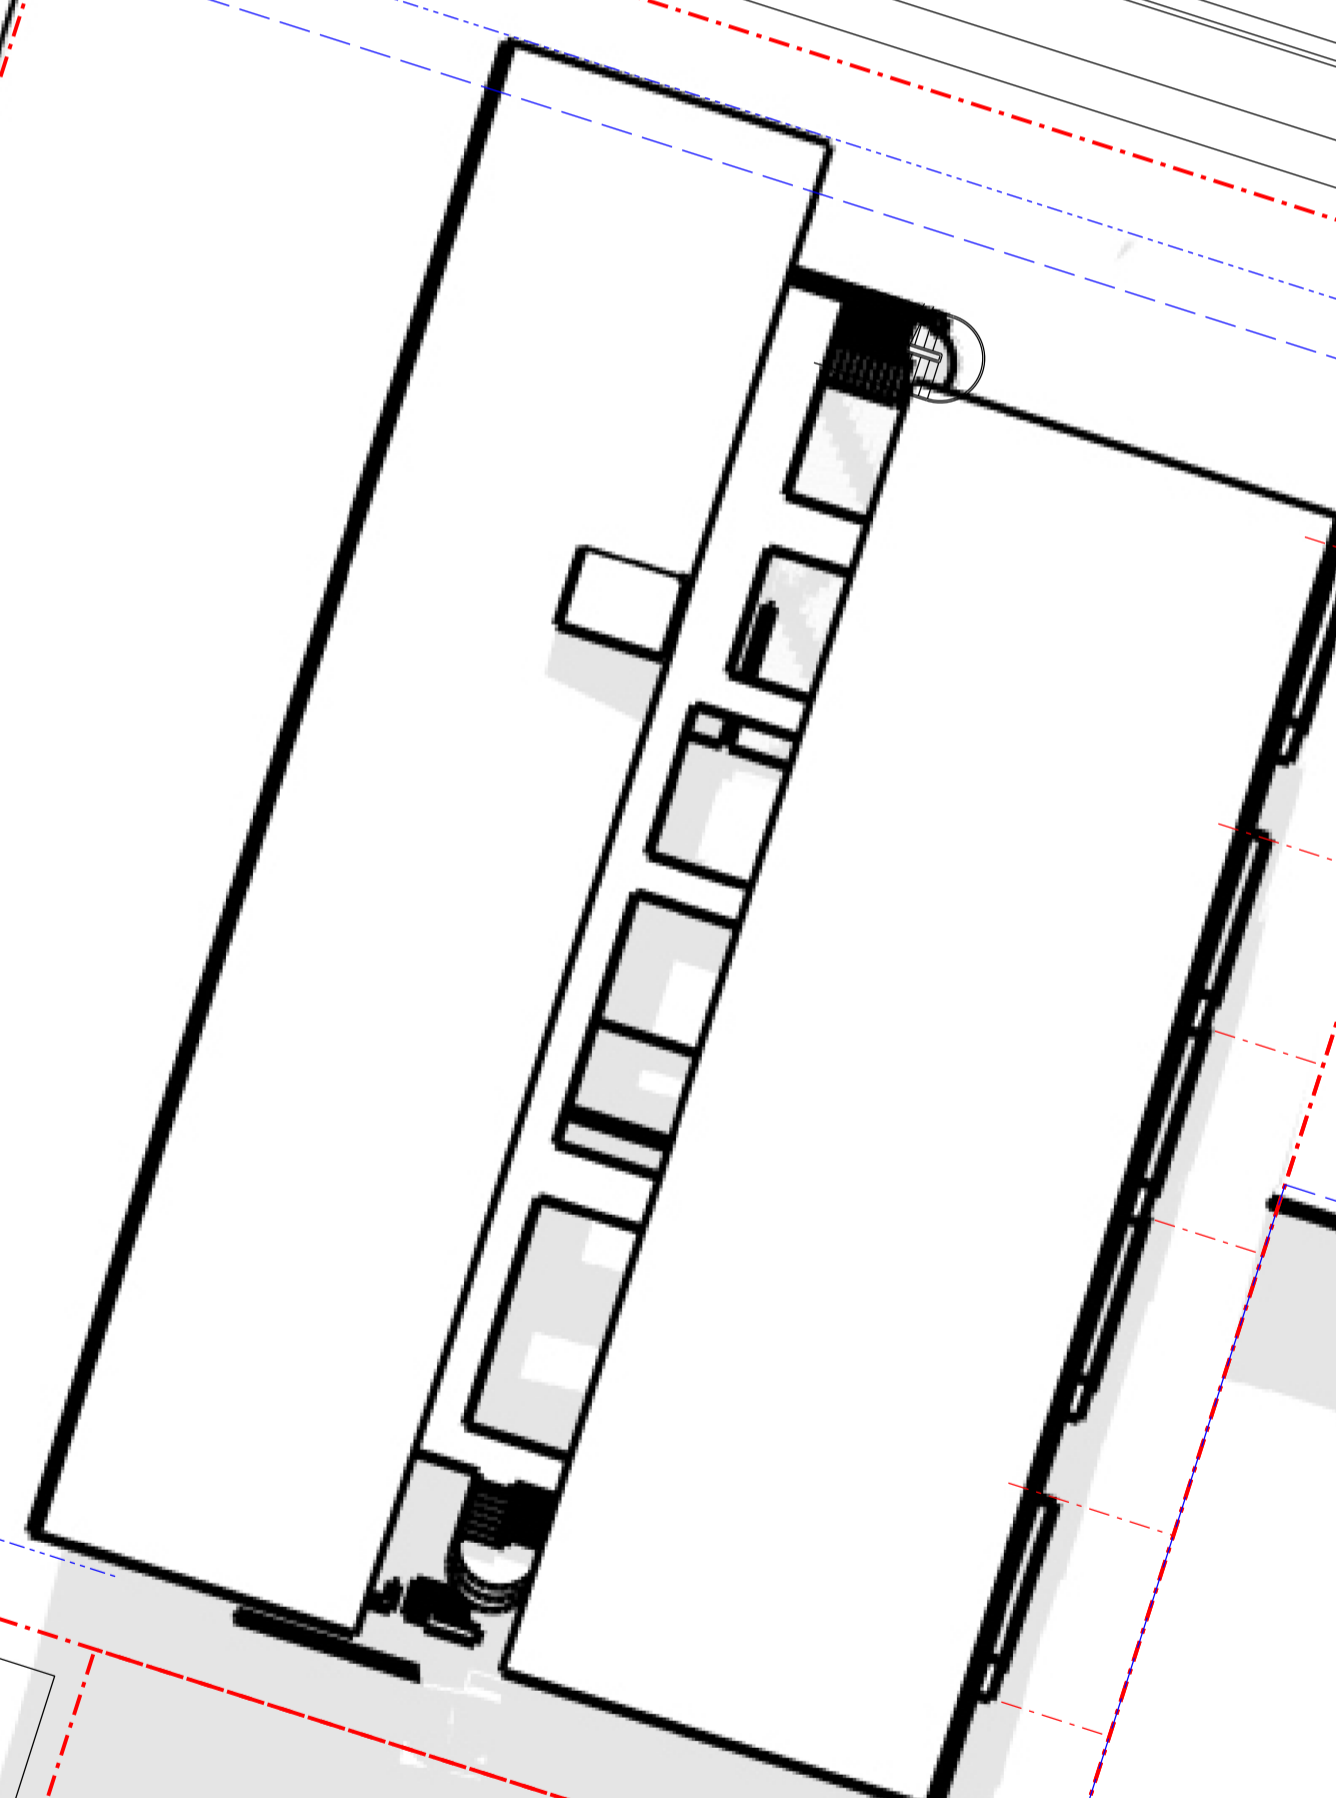

Nominated Architect: David Dove
 BArch (Hons), Asst Dip App Sci (Arch), Cert IV (Building)
 Registered Architect (NSW) No. 8932
 Registered Architect (Vic) No. 19119
 Licensed Building Contractor (NSW) 253780C
 291/04 Elizabeth Bay Road
 Elizabeth Bay, NSW, 2011
 M. 0410 025 892
 E. david.dove@sparcdevelopment.com



EG Funds Management
 Level 21
 Governor Philip Tower
 1 Farrer Place
 Sydney, NSW
 2000
 P. (02) 9220 7000
 W. www.eg.com.au



The Yards
 Moss Vale Road, Bomaderry

Drawing Title
 Housing Site F - Proposed SSSA
 Precinct Shadows 11.00 21 June


Drawn	DJD	Date	2 March 2026
Job No.	SYB01	Scale	1:200@A1/1:400@A3
Dwg No.	FA192	Rev.	A

Legend

- Site Boundary
- Strata Subdivision Boundary
- Setback Control
- Shadow Precinct
- Shadow - Surrounding Building



Building F

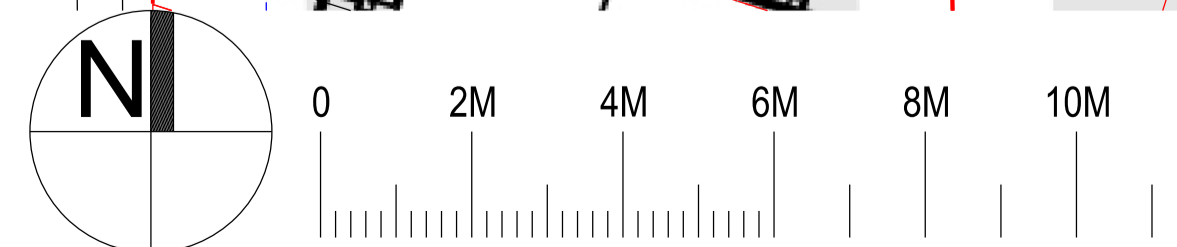

Nominated Architect: David Dove
 BArch (Hons), AsstDipAppSci (Arch), Cert IV (Building)
 Registered Architect (NSW) No. 8932
 Registered Architect (Vic) No. 19119
 Licensed Building Contractor (NSW) 253780C
 291/04 Elizabeth Bay Road
 Elizabeth Bay, NSW, 2011
 M. 0410 025 892
 E. david.dove@sparcdevelopment.com



EG Funds Management
 Level 21
 Governor Philip Tower
 1 Farrer Place
 Sydney, NSW
 2000
 P. (02) 9220 7000
 W. www.eg.com.au



The Yards
 Moss Vale Road, Bomaderry

Drawing Title
 Housing Site F - Proposed SSDA
 Precinct Shadows 12.00 21 June


Drawn	DJD	Date	2 March 2026
Job No.	SYB01	Scale	1:200@A1/1:400@A3
Dwg No.	FA193	Rev.	A

Legend

- Site Boundary
- Strata Subdivision Boundary
- Setback Control
- Shadow Precinct
- Shadow - Surrounding Building



Building F

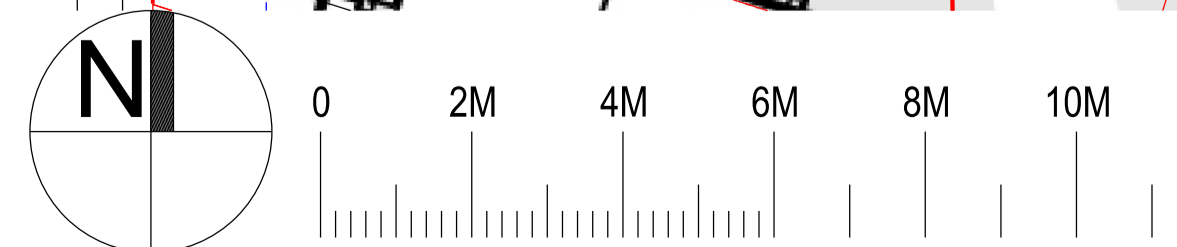

Nominated Architect: David Dove
 BArch (Hons), AssDipAppSci (Arch), Cert IV (Building)
 Registered Architect (NSW) No. 8932
 Registered Architect (Vic) No. 19119
 Licensed Building Contractor (NSW) 253780C
 291/04 Elizabeth Bay Road
 Elizabeth Bay, NSW, 2011
 M. 0410 025 892
 E. david.dove@sparcdevelopment.com






 
 
EG Funds Management
 Level 21
 Governor Philip Tower
 1 Farrer Place
 Sydney, NSW
 2000
 P. (02) 9220 7000
 W. www.eg.com.au



The Yards
 Moss Vale Road, Bomaderry


Drawing Title
 Housing Site F - Proposed SSSA
 Precinct Shadows 13.00 21 June

Drawn	DJD	Date	2 March 2026
Job No.	SYB01	Scale	1:200@A1/1:400@A3
Dwg No.	FA194	Rev.	A

-  Site Boundary
-  Strata Subdivision Boundary
-  Setback Control
-  Shadow Precinct
-  Shadow - Surrounding Building



Building F

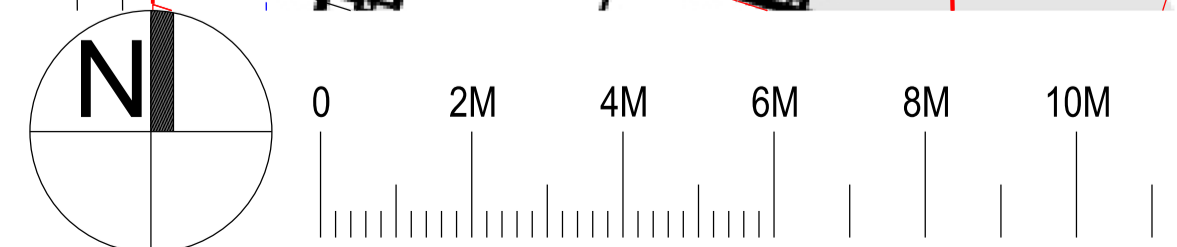

Nominated Architect: David Dove
 (Arch) (Hons), Asst Dip App Sci (Arch), Cert IV (Building)
 Registered Architect (NSW) No. 8932
 Registered Architect (Vic) No. 19119
 Licensed Building Contractor (NSW) 253780C
 291/04 Elizabeth Bay Road
 Elizabeth Bay, NSW, 2011
 M. 0410 025 892
 E. david.dove@sparcdevelopment.com



EG Funds Management
 Level 21
 Governor Philip Tower
 1 Farrer Place
 Sydney, NSW
 2000
 P. (02) 9220 7000
 W. www.eg.com.au




 
 



The Yards

Moss Vale Road, Bomaderry


Drawing Title
 Housing Site F - Proposed SSSA
 Precinct Shadows 14.00 21 June

Drawn	DJD	Date	2 March 2026
Job No.	SYB01	Scale	1:200@A1/1:400@A3
Dwg No.	FA195	Rev.	A


-  Site Boundary
-  Strata Subdivision Boundary
-  Setback Control
-  Shadow Precinct
-  Shadow - Surrounding Building



Building F

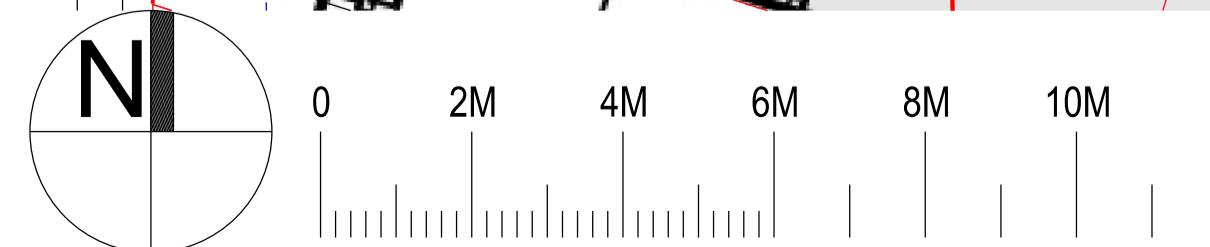

Nominated Architect: David Dove
 BArch (Hons), AssDipAppSci (Arch), Cert IV (Building)
 Registered Architect (NSW) No. 8932
 Registered Architect (Vic) No. 19119
 Licensed Building Contractor (NSW) 253780C
 291/04 Elizabeth Bay Road
 Elizabeth Bay, NSW, 2011
 M. 0410 025 892
 E. david.dove@sparcdevelopment.com



EG Funds Management
 Level 21
 Governor Philip Tower
 1 Farrer Place
 Sydney, NSW
 2000
 P. (02) 9220 7000
 W. www.eg.com.au




The Yards


Moss Vale Road, Bomaderry

Drawing Title
 Housing Site F - Proposed SSSA
 Precinct Shadows 15.00 21 June

Drawn	DJD	Date	2 March 2026
Job No.	SYB01	Scale	1:200@A1/1:400@A3
Dwg No.	FA196	Rev.	A

Legend

- Site Boundary
- Strata Subdivision Boundary
- Setback Control
- Shadow Precinct
- Shadow - Surrounding Building

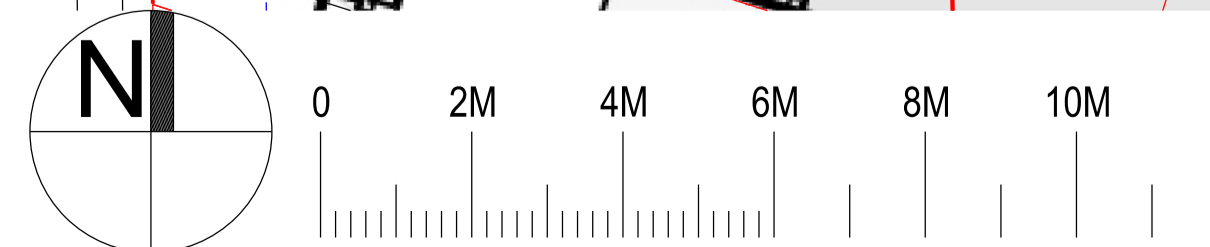

Nominated Architect: David Dove
 BArch (Hons), AsstDipAppSci (Arch), Cert IV (Building)
 Registered Architect (NSW) No. 8932
 Registered Architect (Vic) No. 19119
 Licensed Building Contractor (NSW) 253780C
 291/04 Elizabeth Bay Road
 Elizabeth Bay, NSW, 2011
 M. 0410 025 892
 E. david.dove@sparcdevelopment.com

SPARC
DEVELOPMENT

EG Funds Management
 Level 21
 Governor Philip Tower
 11 Farrer Place
 Sydney, NSW
 2000
 P. (02) 9220 7000
 W. www.eg.com.au

EG

Southern Cross Housing
 BUILDING COMMUNITY FUTURES

The Yards
 Moss Vale Road, Bomaderry

Drawing Title
 Housing Site F - Proposed SSSA
 Precinct Shadows 16.00 21 June

Drawn	DJD	Date	2 March 2026
Job No.	SYB01	Scale	1:200@A1/1:400@A3
Dwg No.	FA197	Rev.	A