


General Notes:


This document is the property of Landmark Design Australia Pty Ltd and must not be reproduced or distributed without prior written consent. Landmark is not liable for any indirect or consequential loss arising from the use of this document however arising. Users are responsible for verifying the accuracy and suitability of the information contained in this document for their intended purposes and must be read in conjunction with project-specific and site-specific requirements including any applicable Australian Standards and provisions of the National Construction Code (NCC) in force at the time of documentation.
© Landmark, All Rights Reserved.

Revision	Description	Date
1	Issue For Information	30.01.2026


Freestanding Planter Fill Depths

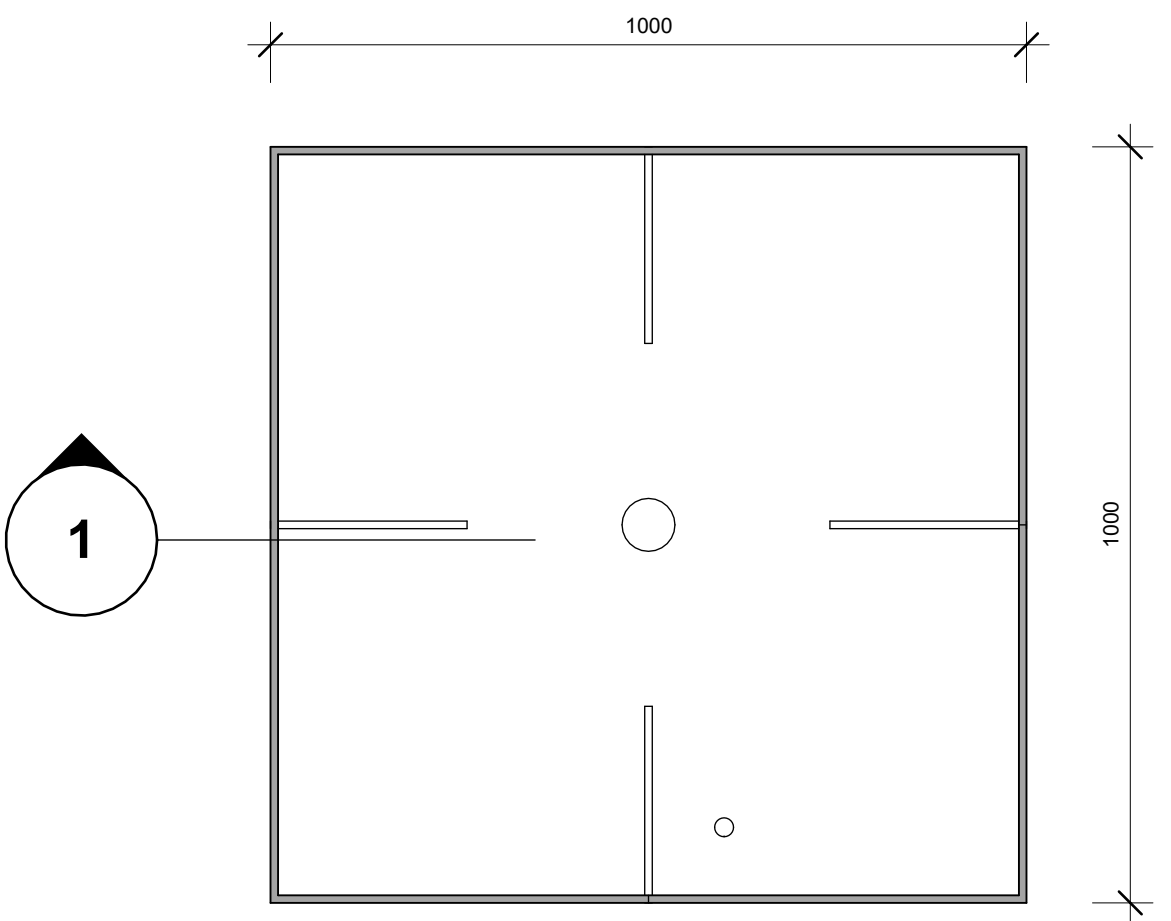


Type A

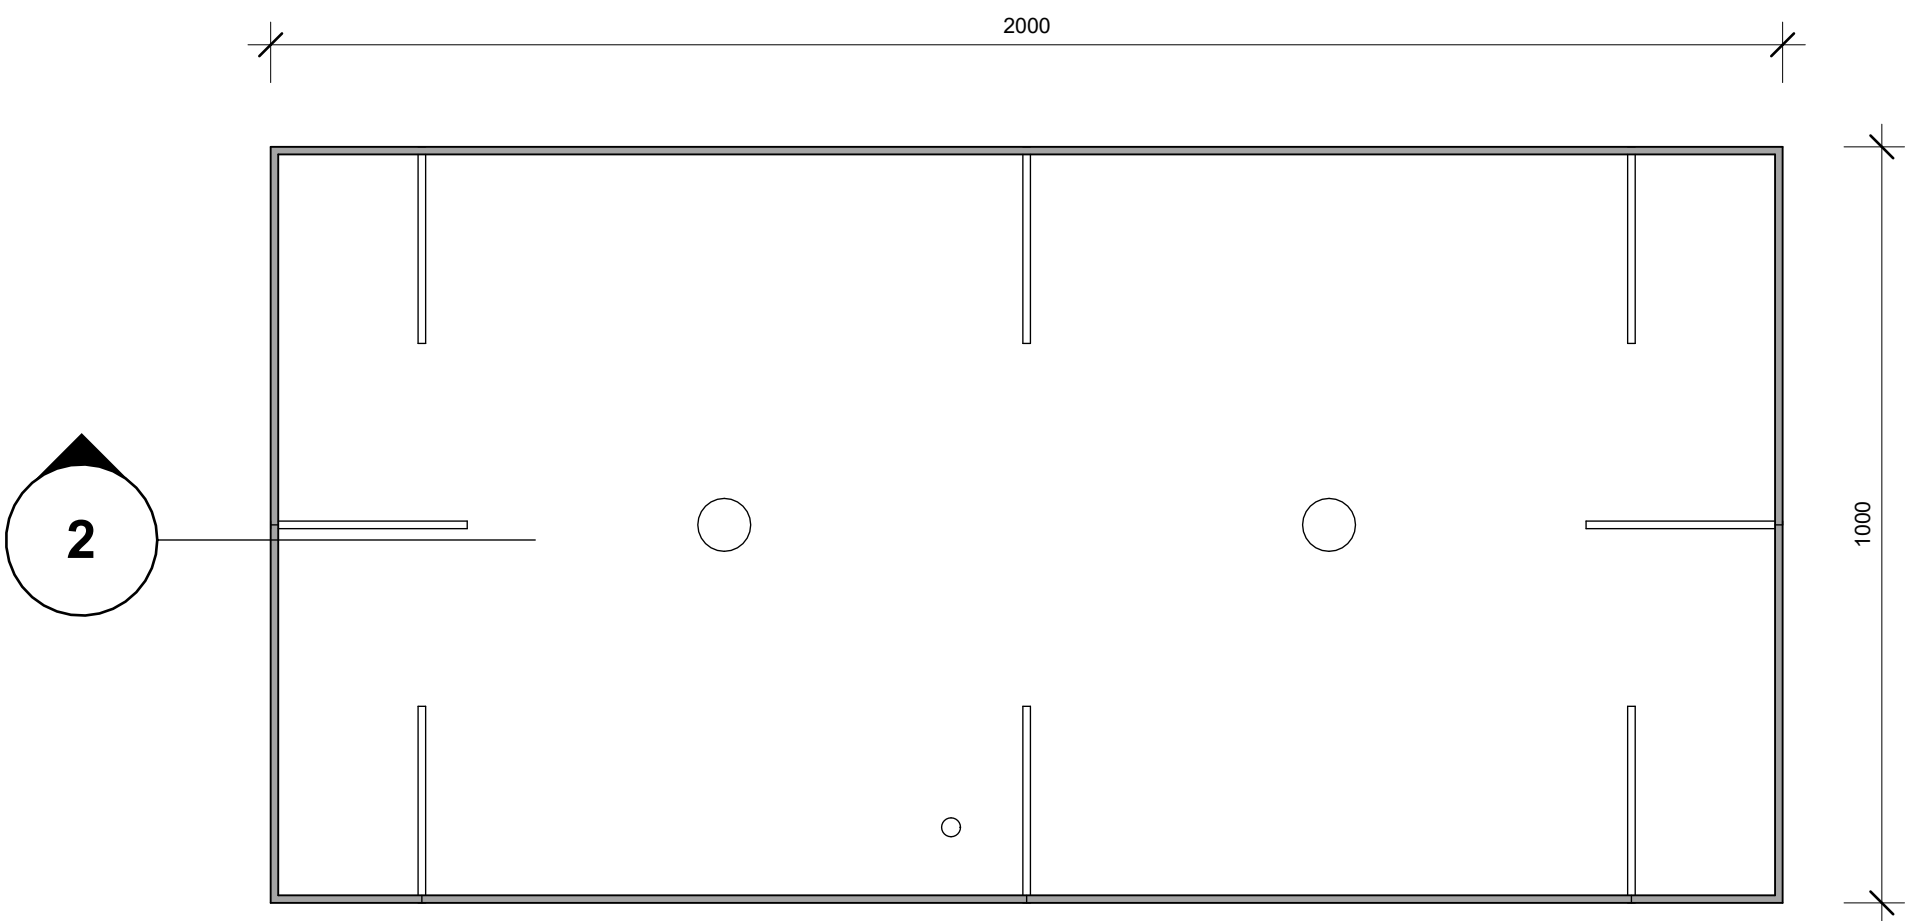


Type B

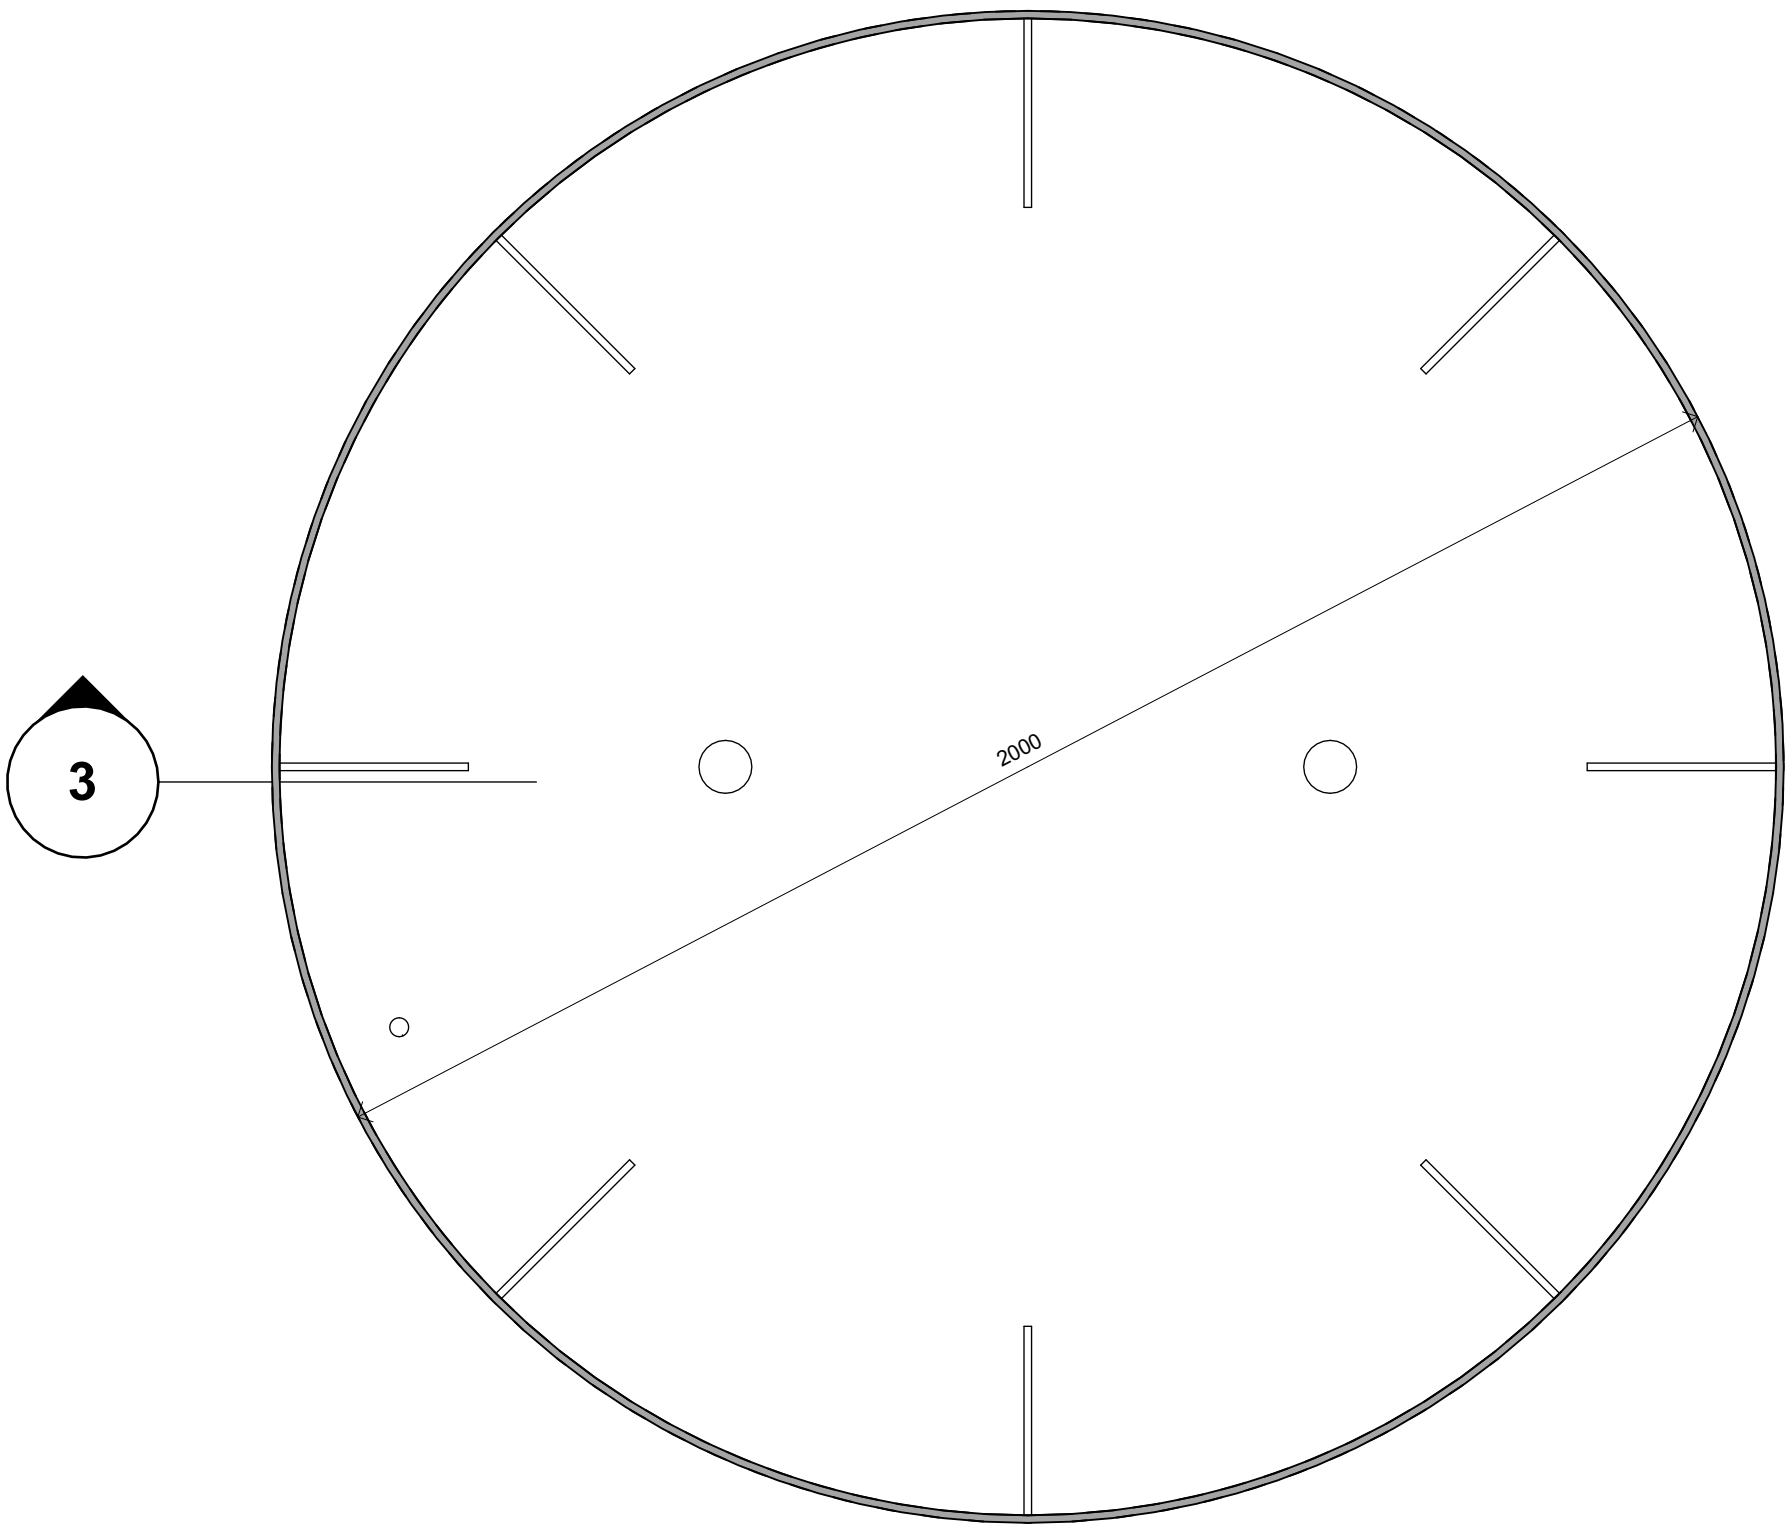


Type D

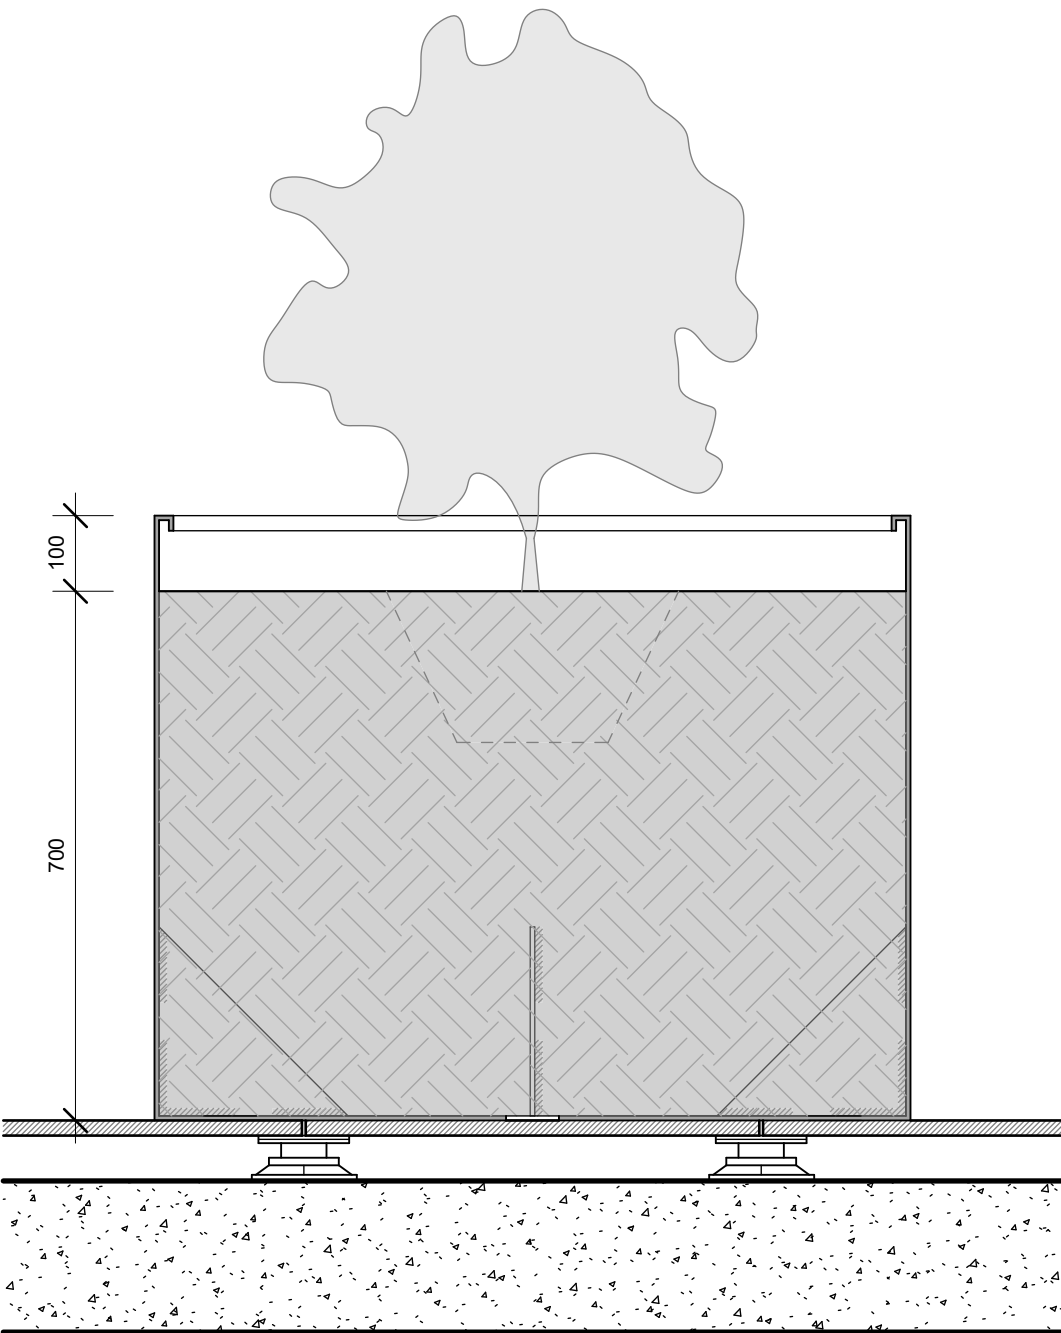

Section 1

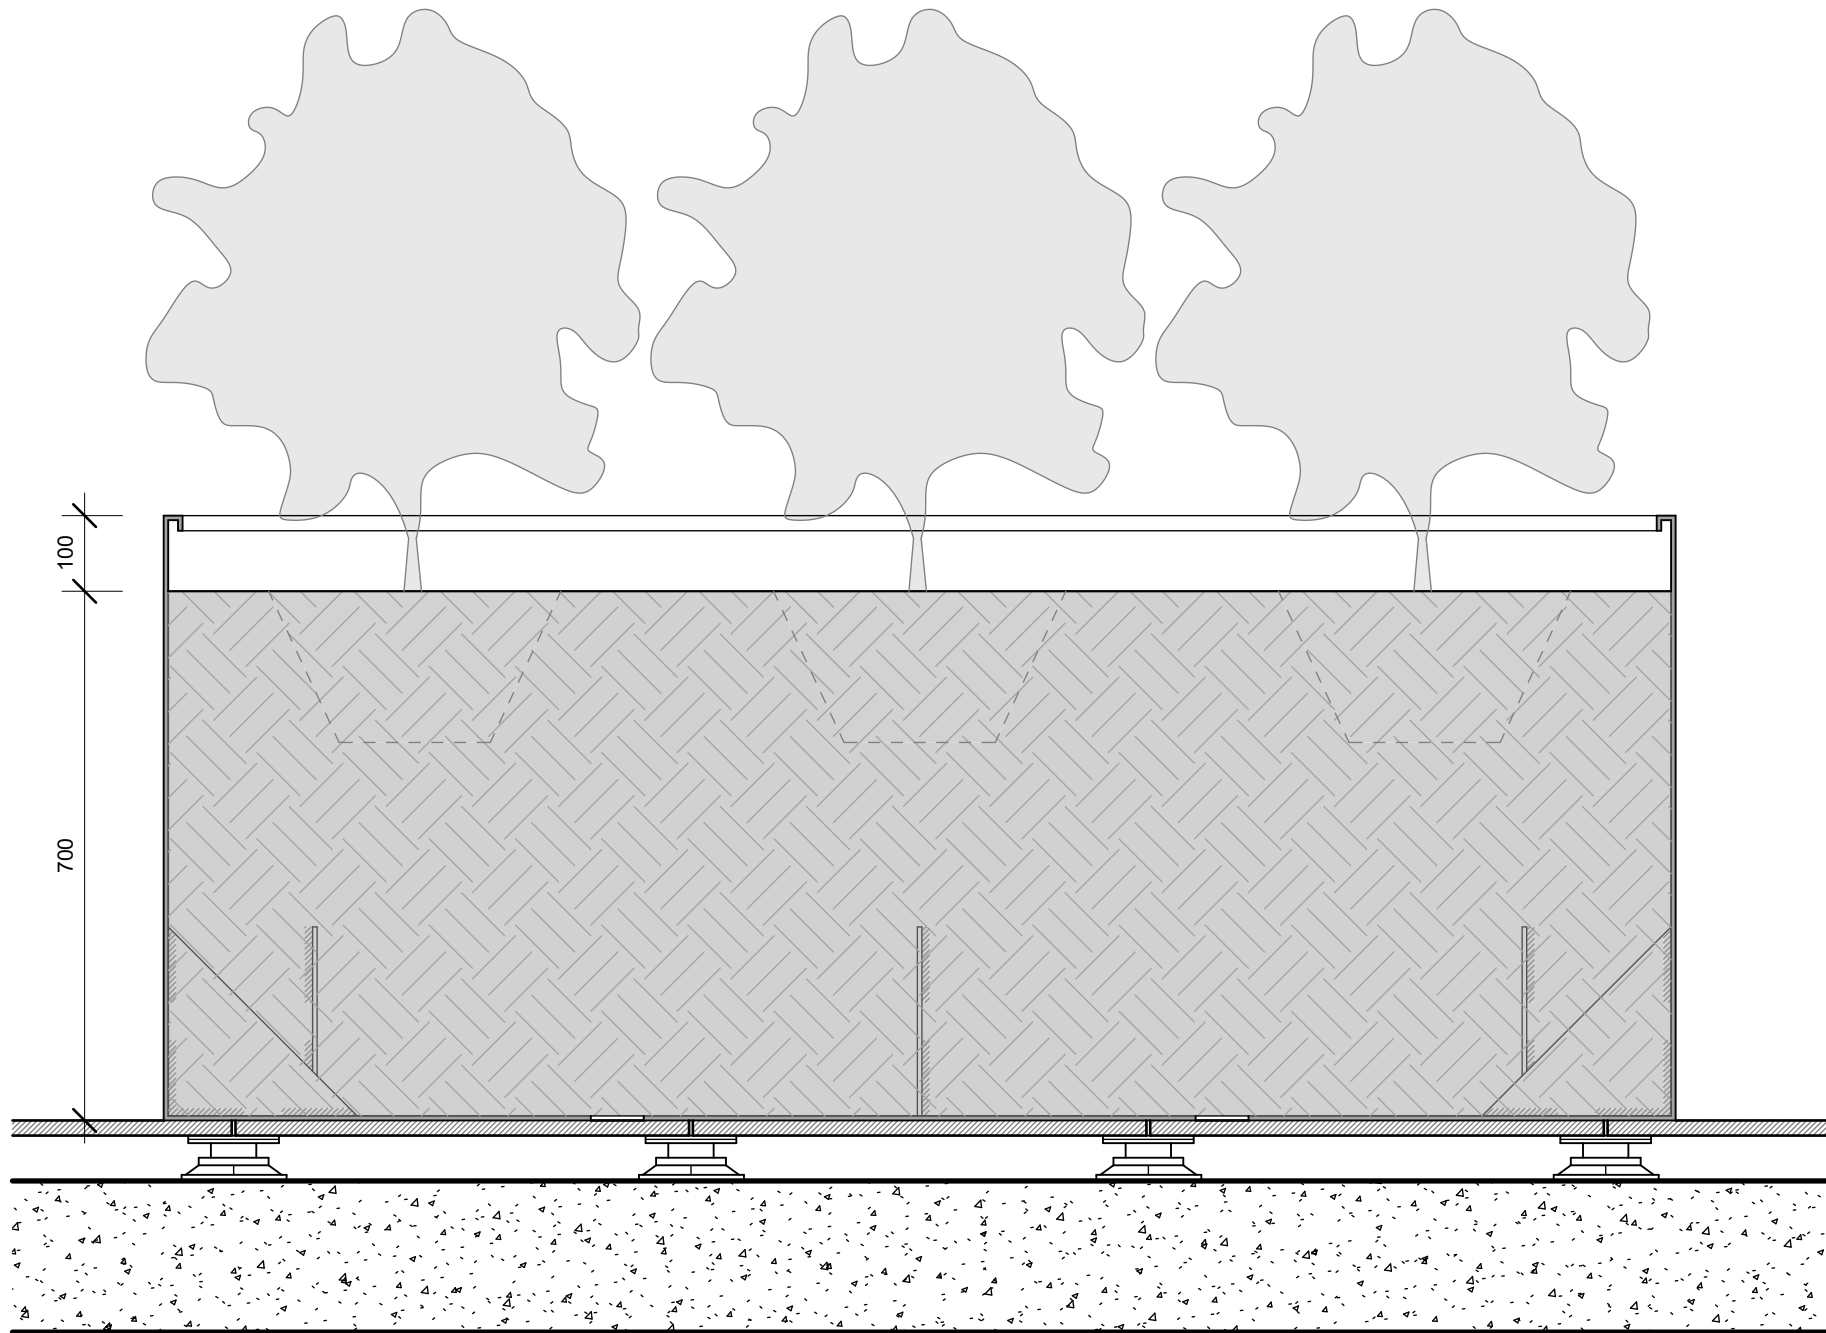

Section 2

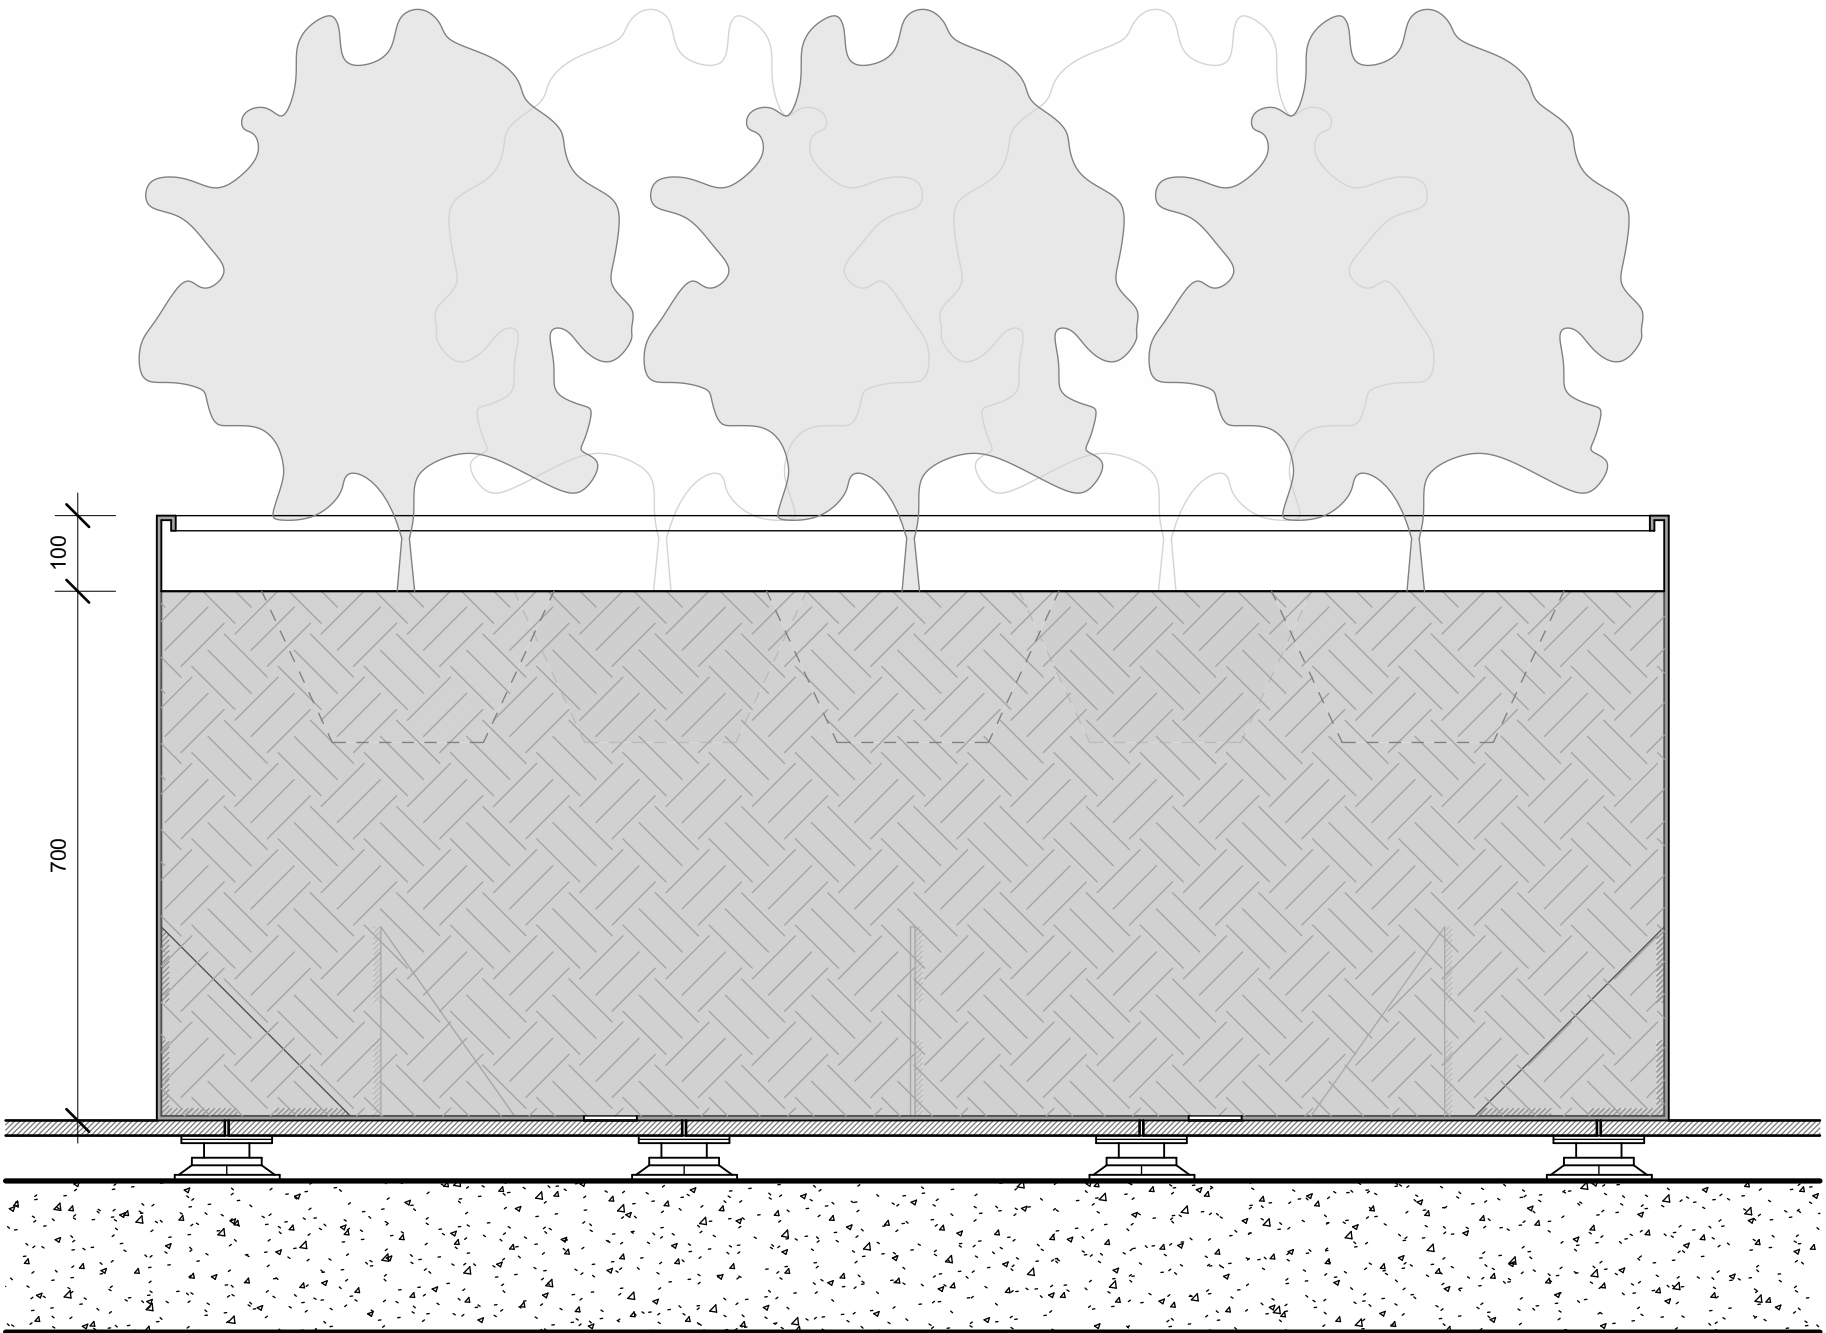

Section 3

Drawing Sign-Off

Position	Signature	Date
Director		
General Manager - Construction		
Head of Development		
Head of Pre-Construction		
Building Standards Manager		
Head of Design		
Facade Engineer		

Project:
Landmark Standards

Drawing Title:
Freestanding Planter Fill Depths

Drawing Number: Revision: