




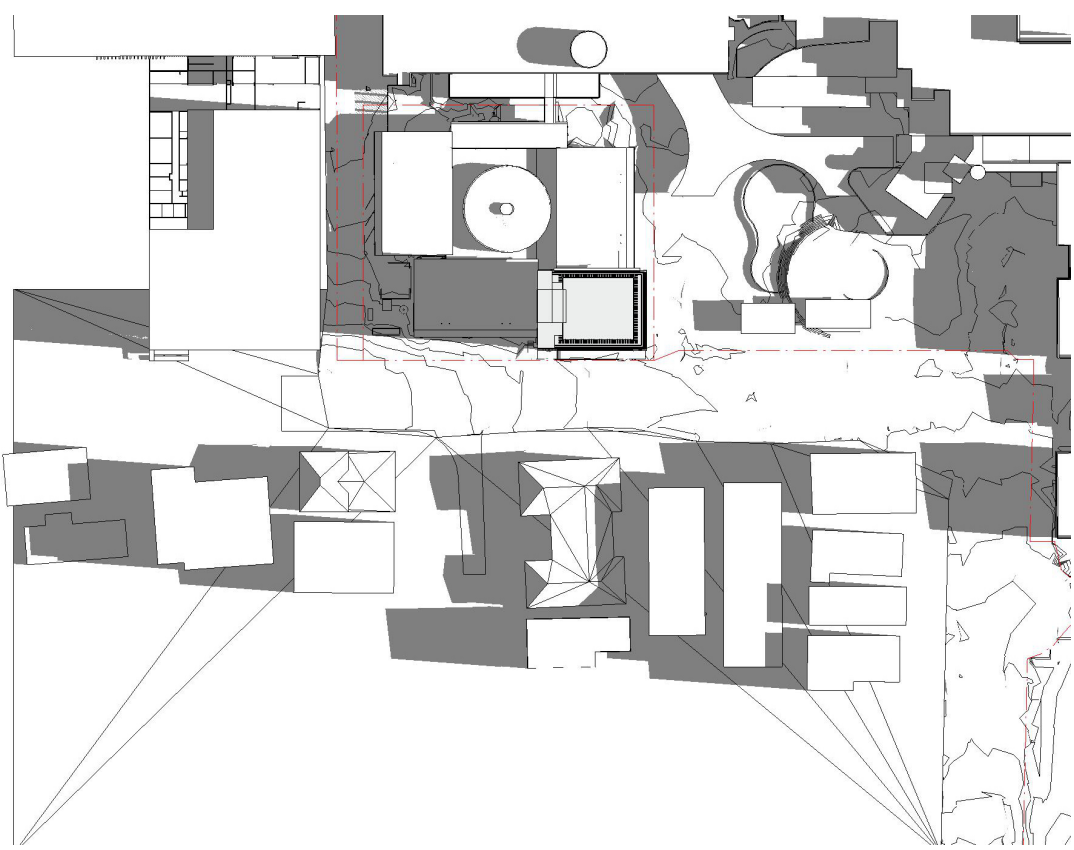


EXISTING - 9AM

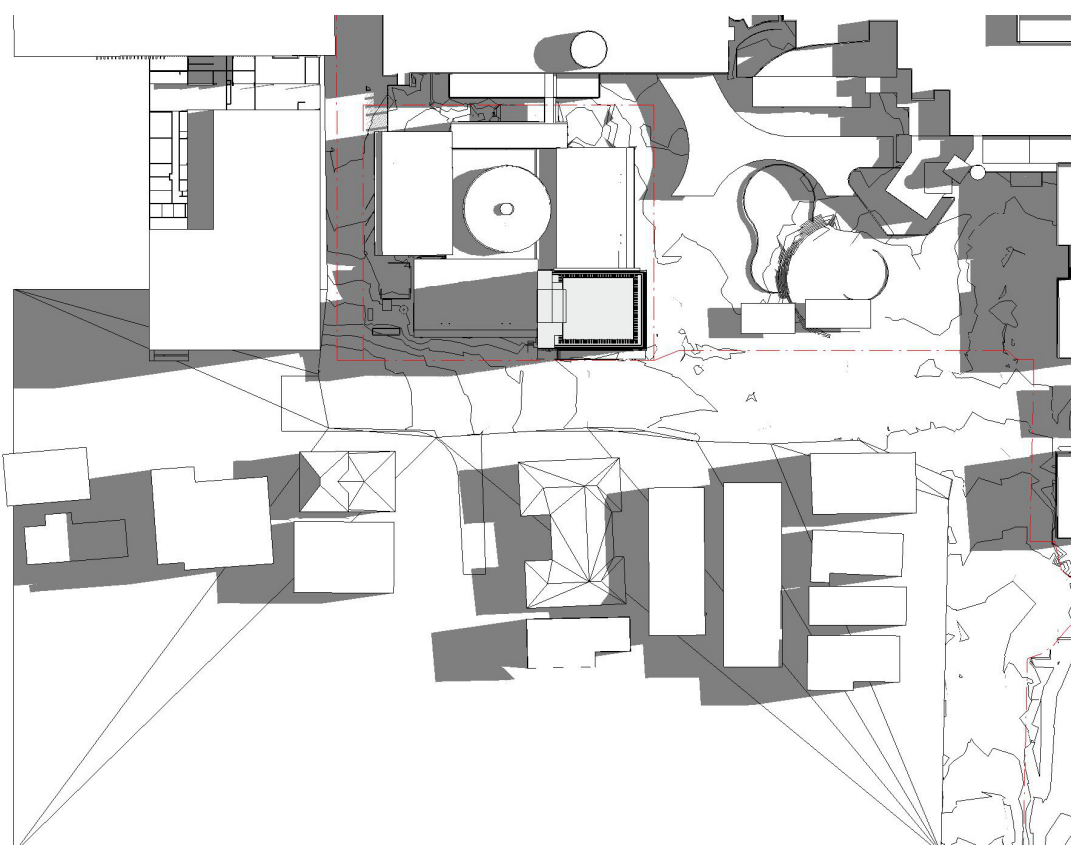


EXISTING - 10AM

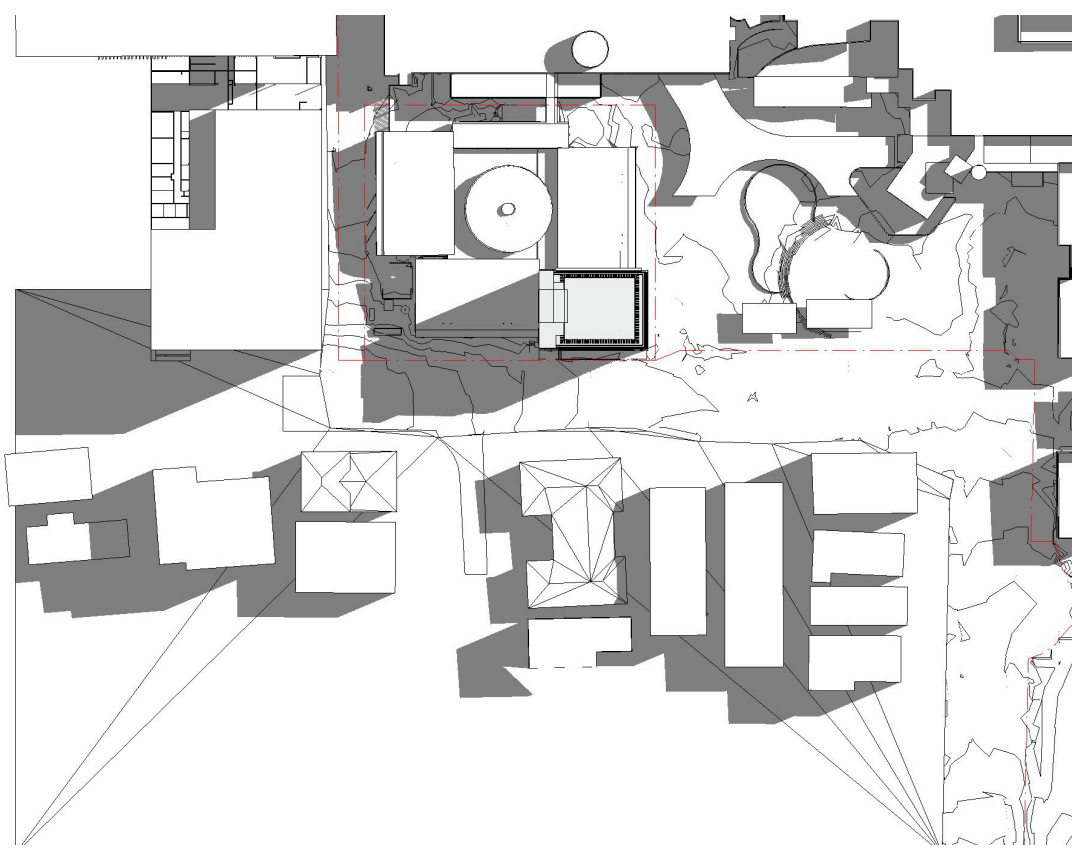


EXISTING - 11AM

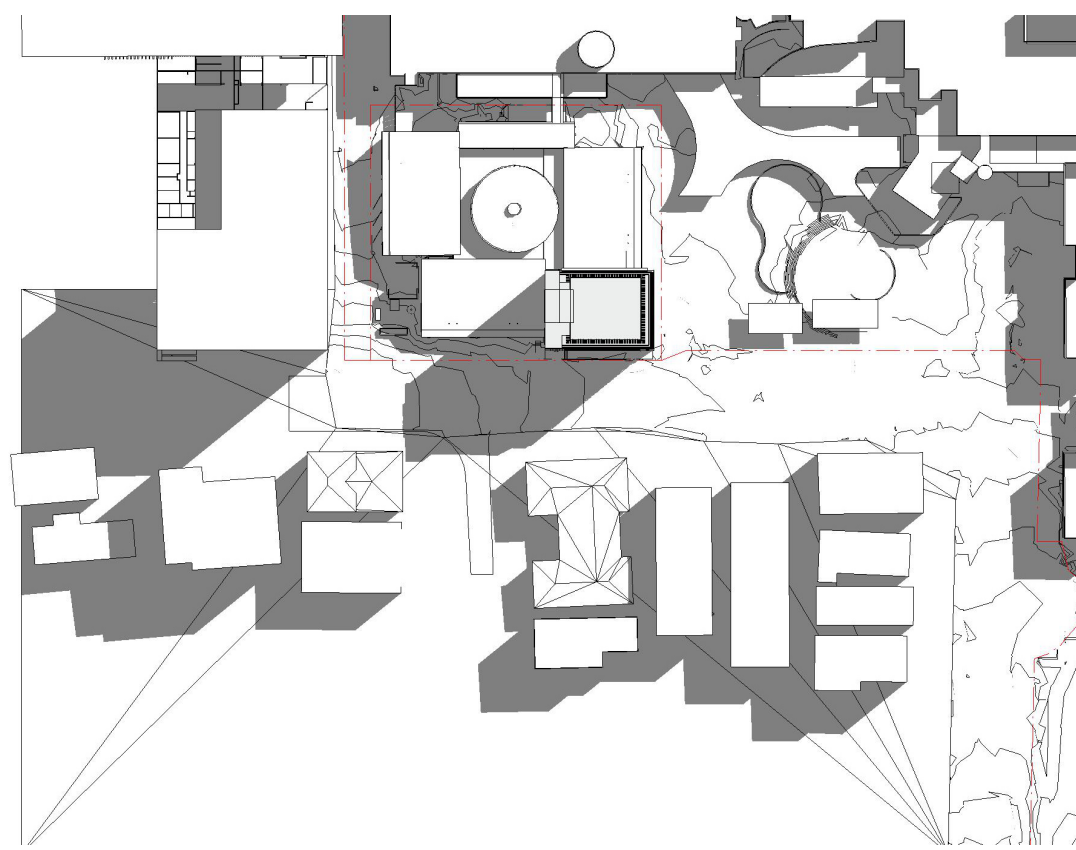


EXISTING - 12PM

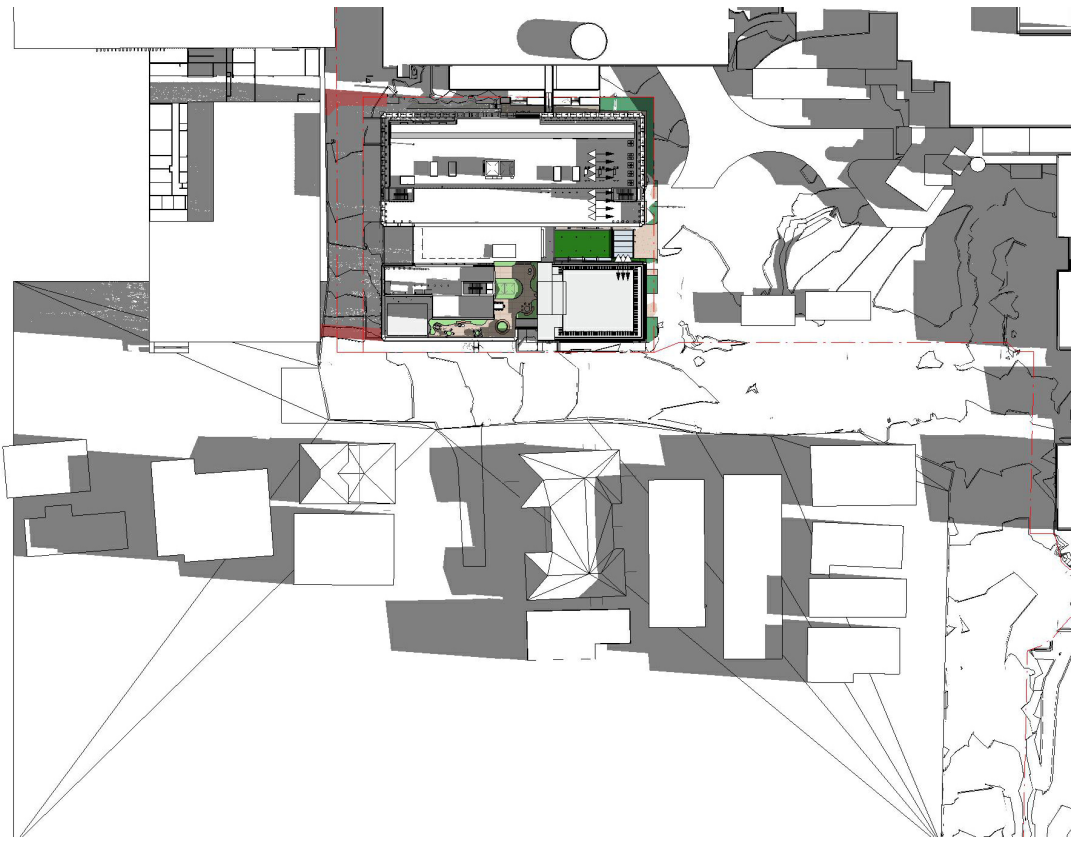


PROPOSED - 9AM

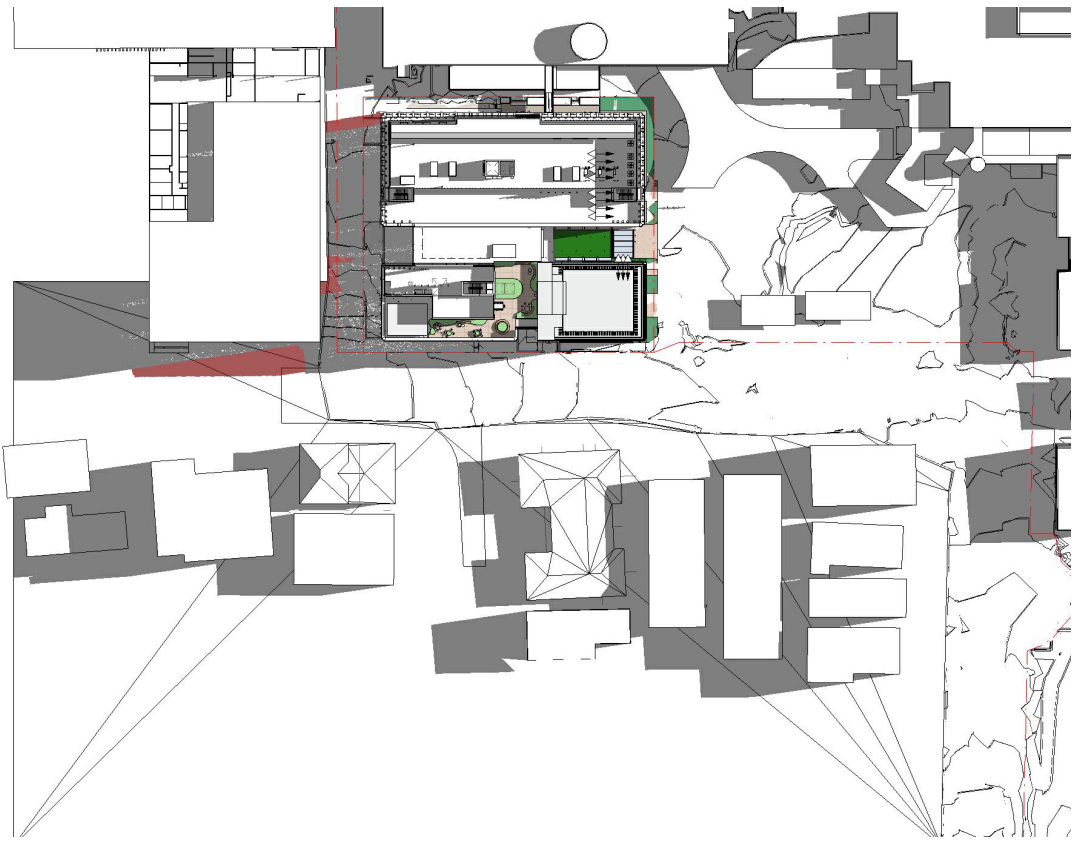


PROPOSED - 10AM

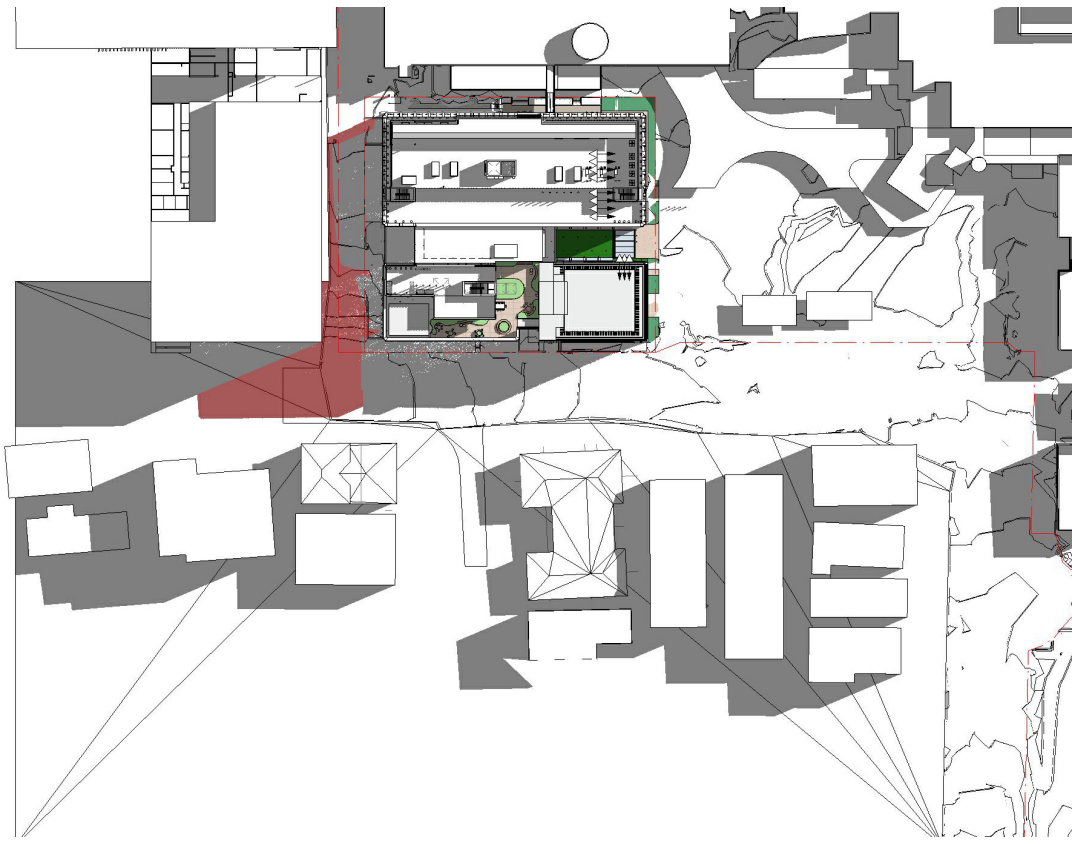


PROPOSED - 11AM

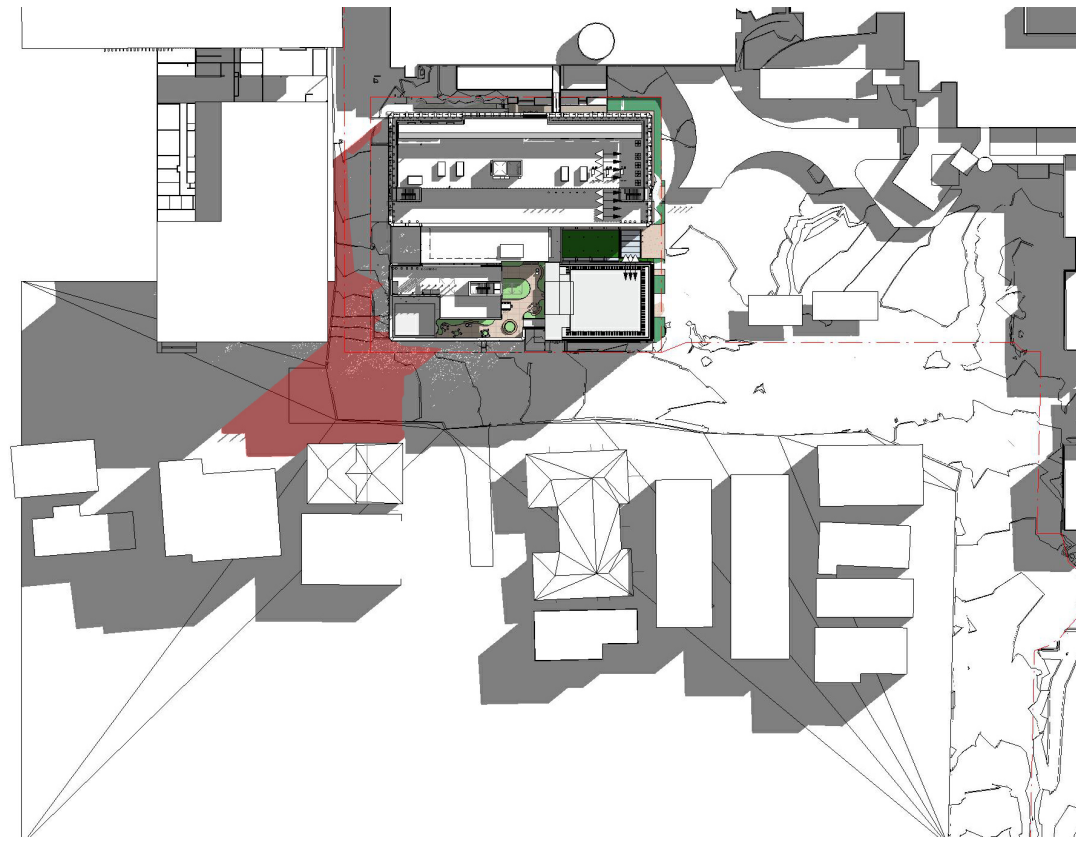


PROPOSED - 12PM

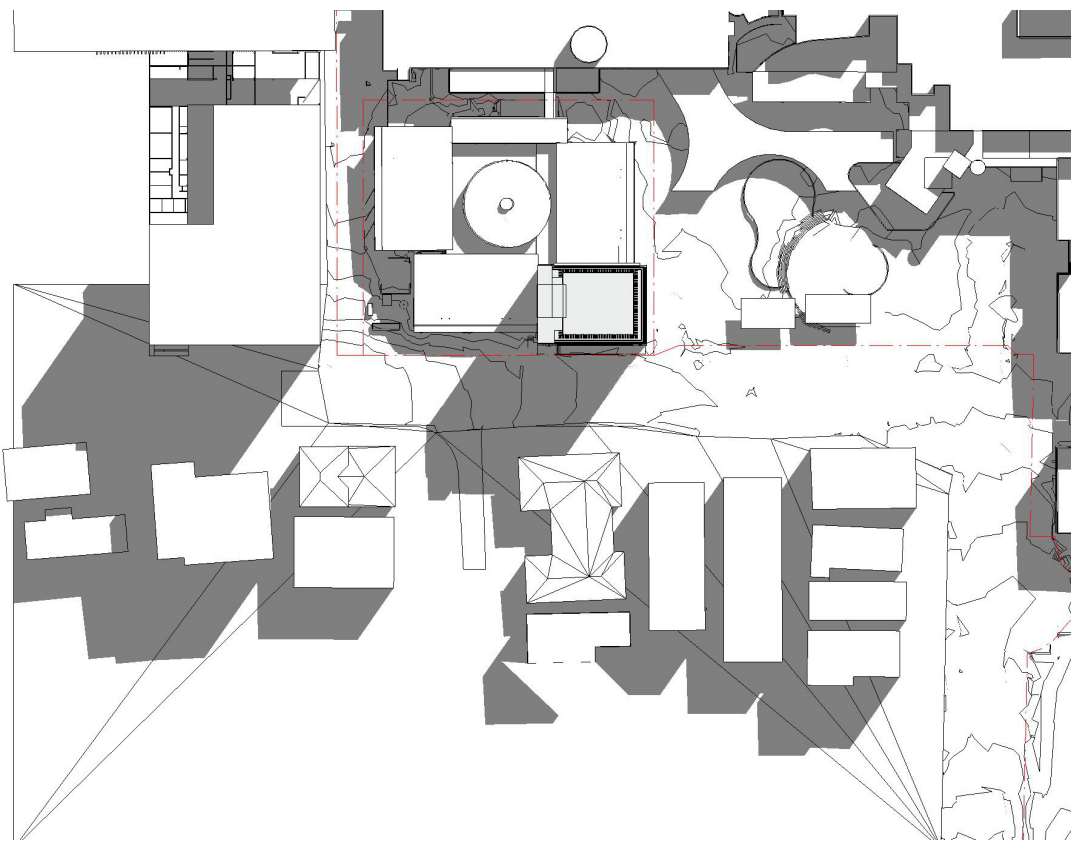


EXISTING - 1PM

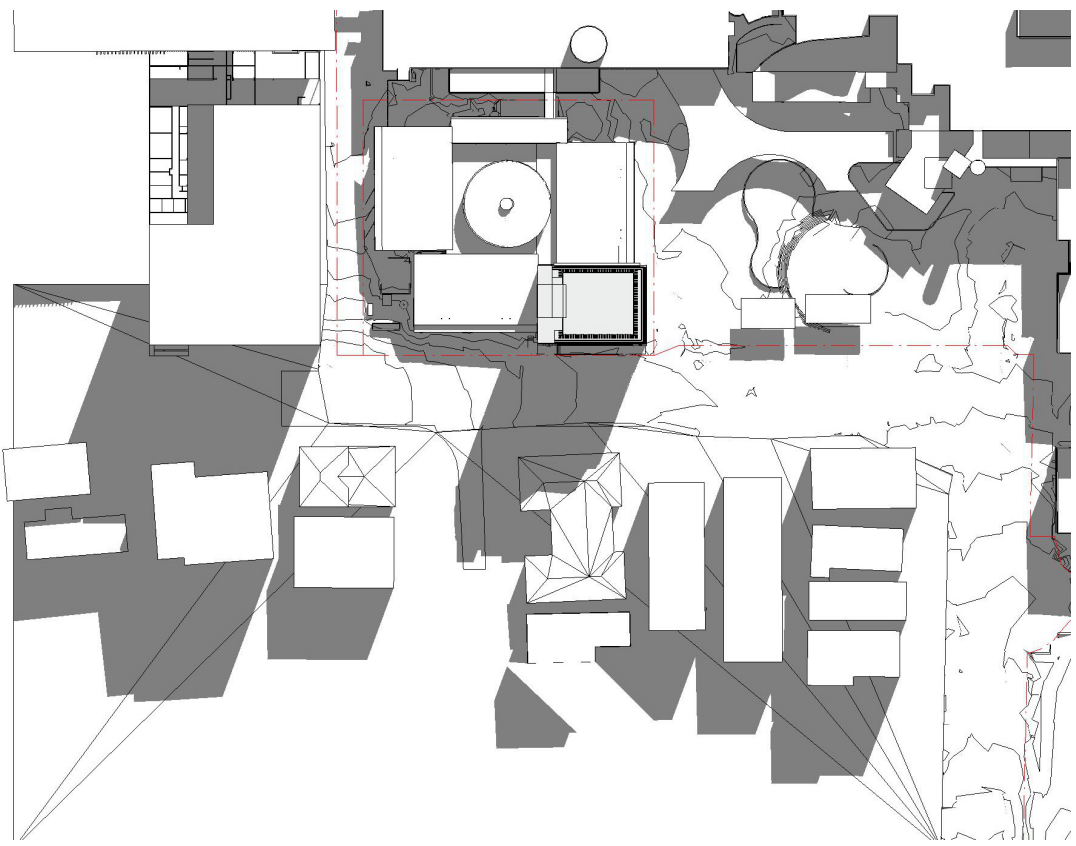


EXISTING - 2PM

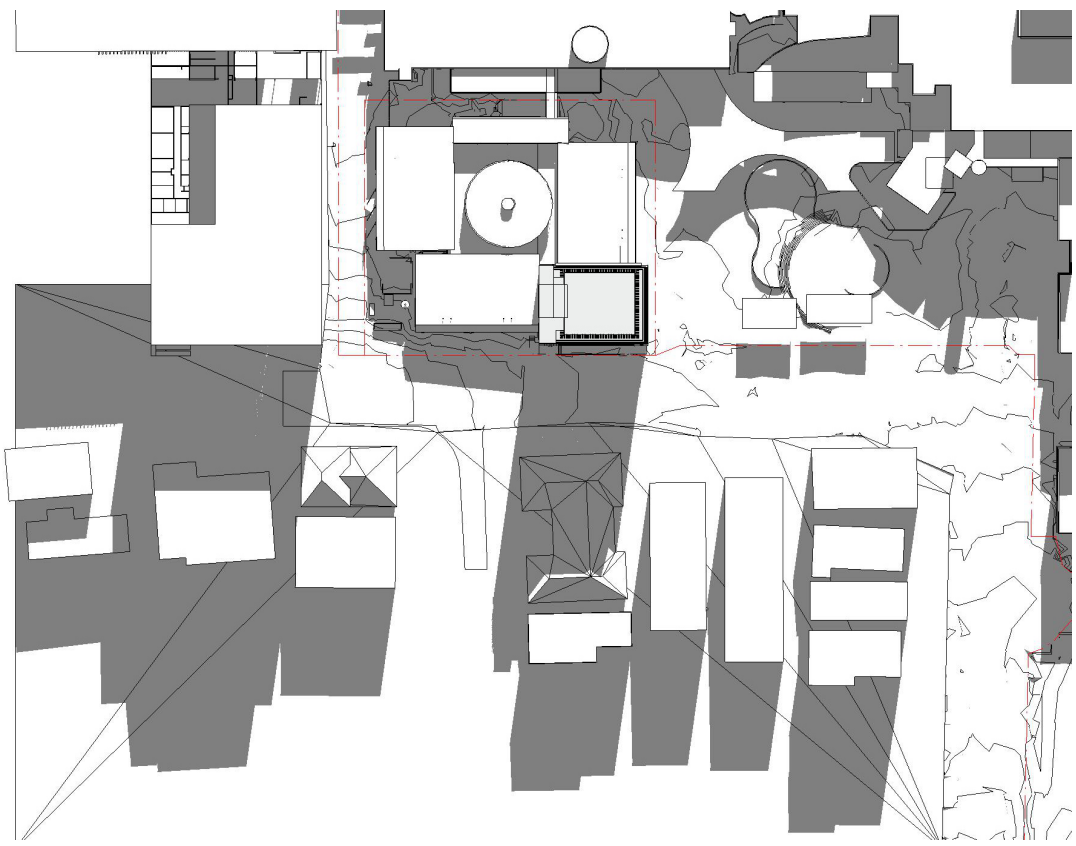

EXISTING - 3PM

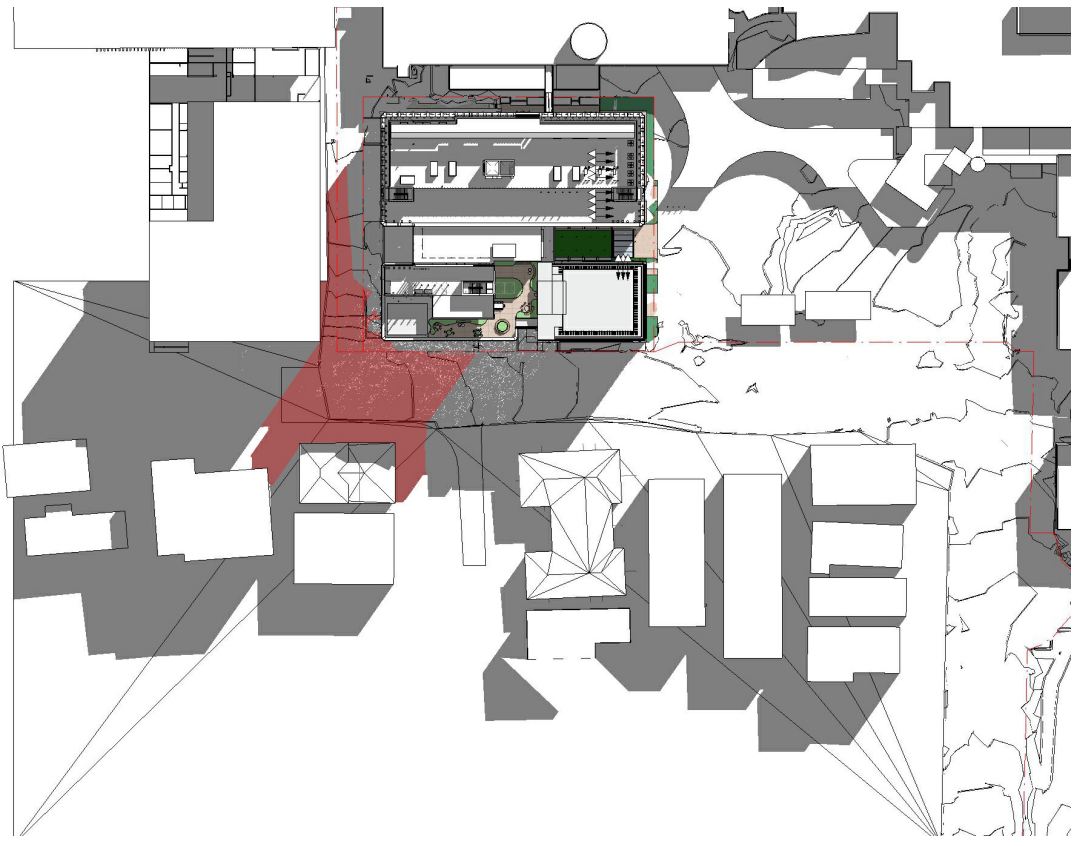


PROPOSED - 1PM

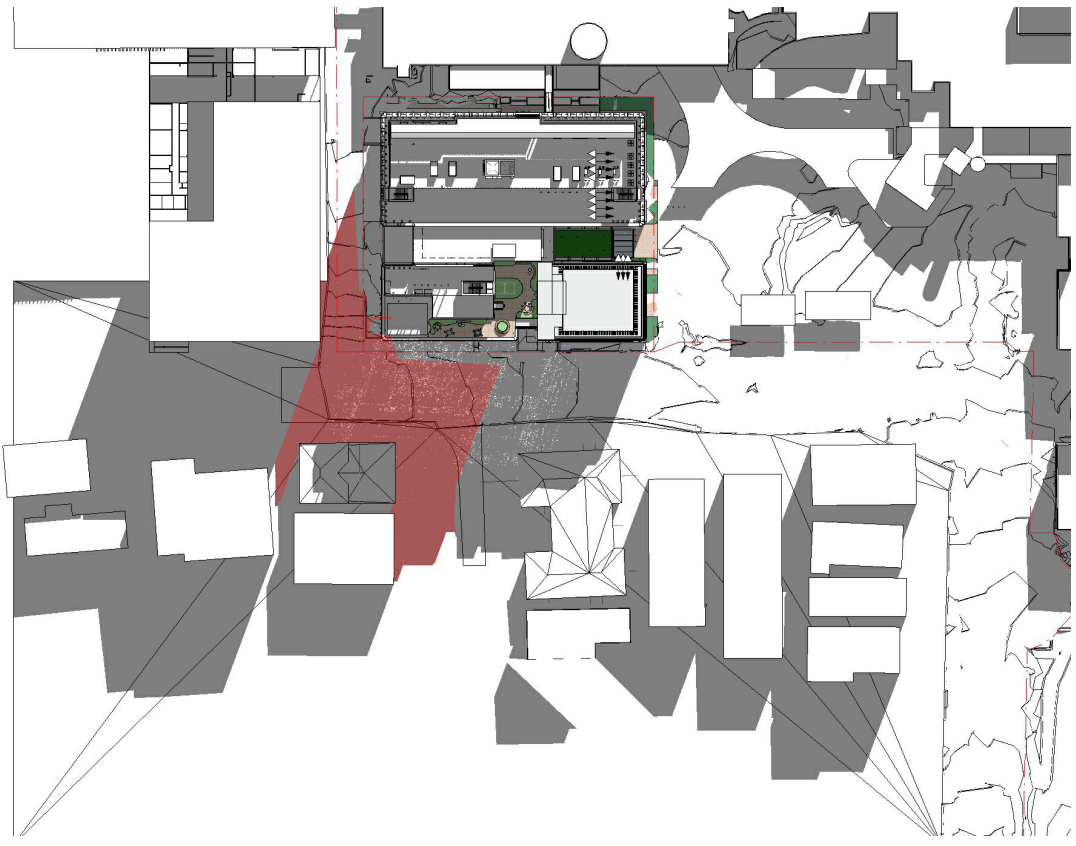

PROPOSED - 2PM



PROPOSED - 3PM

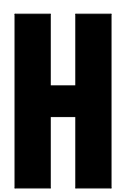


CONSULTANT

Hassell

Hassell LTD ABN 24 007 711 435
Level2, Pier 8/9,23 Hickson Rd
Sydney NSW 2000 Australia
T +61 2 9101 2000
F +61 2 9101 2100
sydney@hassellstudio.com
Nominated Architects NSW:
Tony Grist 5350
Glenn Scott 6842
Ross de la Motte 7398

REFERENCE

NORTH

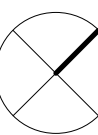

0m 10m 20m 30m 40m

NOTES

1. Do not scale drawing. Written dimensions govern
 2. All dimensions are in millimeters unless noted otherwise
 3. All dimensions shall be verified on site before proceeding with the work. Hassell shall be notified in writing of any discrepancies.
 4. This drawing must be read in conjunction with all relevant contracts, specifications and drawings
- This drawing is an uncontrolled copy. Unless noted otherwise
© Copyright of this drawing is vested in Hassell Ltd.

REV DESCRIPTION

A SSDA SUBMISSION

DATE

14.08.25

CLIENT

CHILDRENS MEDICAL
RESEARCH INSTITUTE
PROJECT
CMRI GENE TECHNOLOGIES
BUILDING
214 Hawkesbury Rd, Westmead NSW 2145

STATUS

SCHEMATIC DESIGN
DRAWING TITLE
DETAILED SOLAR STUDIES - JUNE PLAN

REVIEWED

MW

APPROVED

KL

DRAWING NO.

DA_6111

SCALE @ A1

PROJECT NO.


016125

REV NO.


A



EXISTING - 9AM

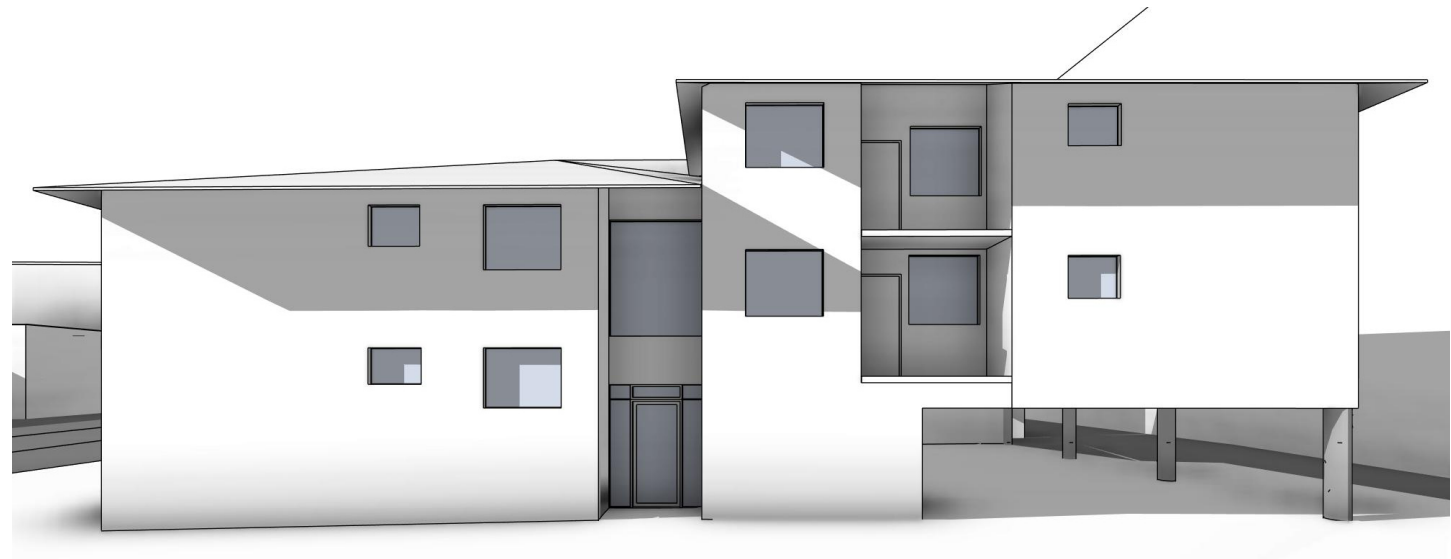

EXISTING - 10AM

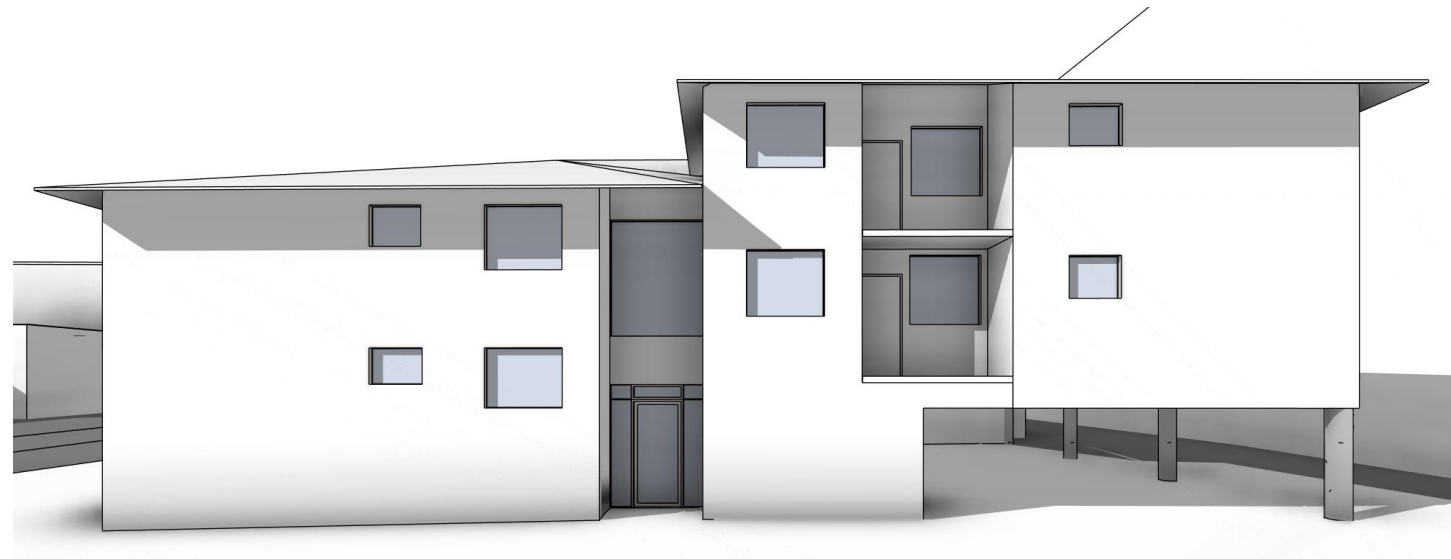


EXISTING - 11AM




EXISTING - 12PM




PROPOSED - 9AM

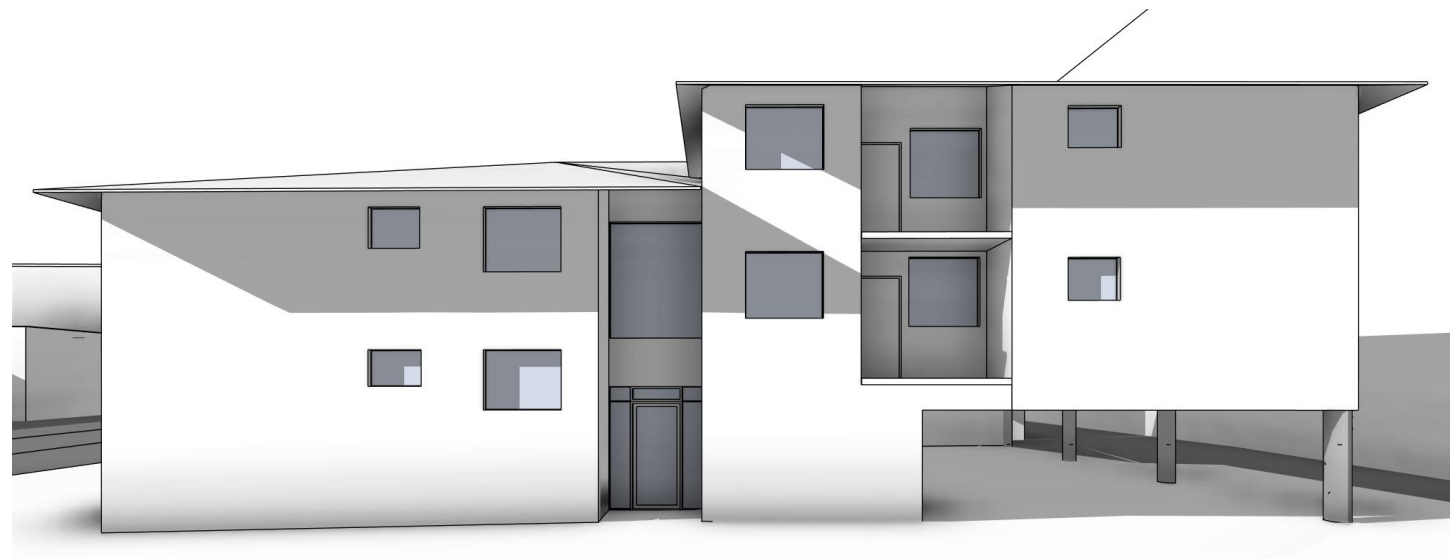

PROPOSED - 10AM

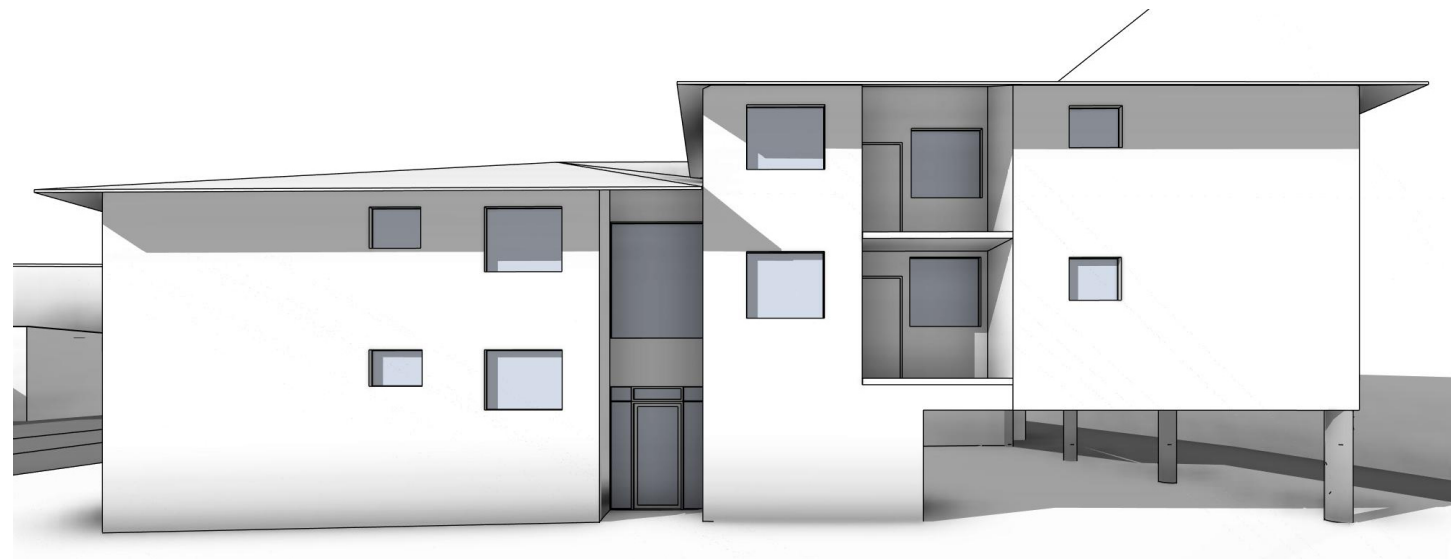


PROPOSED - 11AM

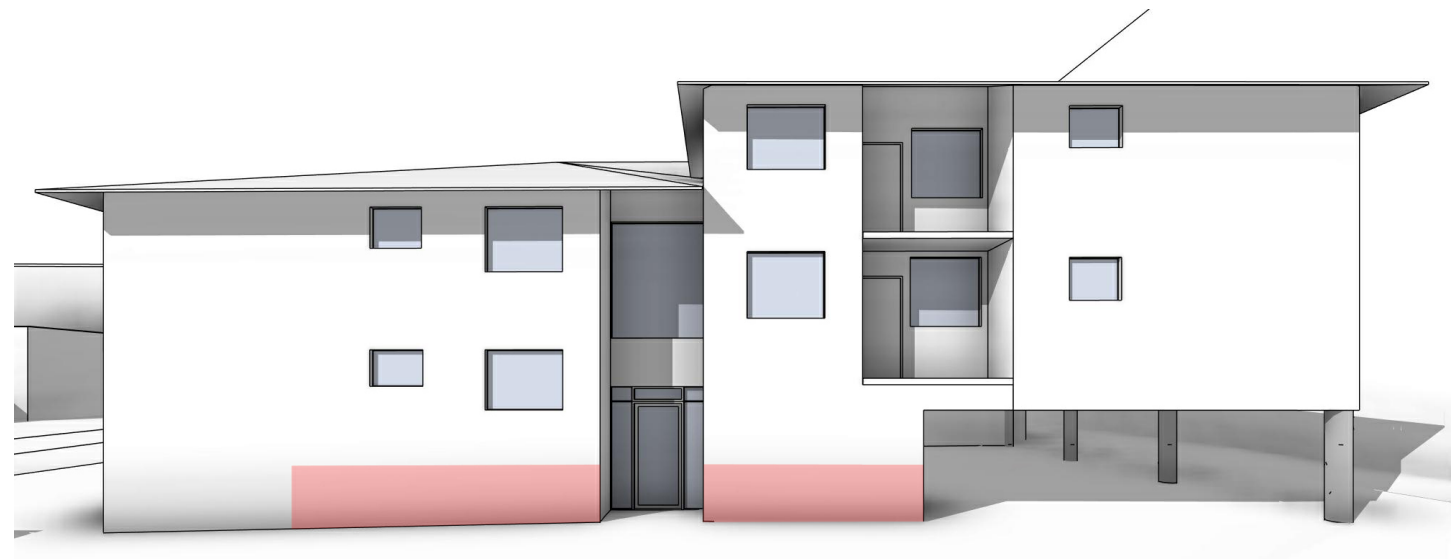


PROPOSED - 12PM




EXISTING - 1PM

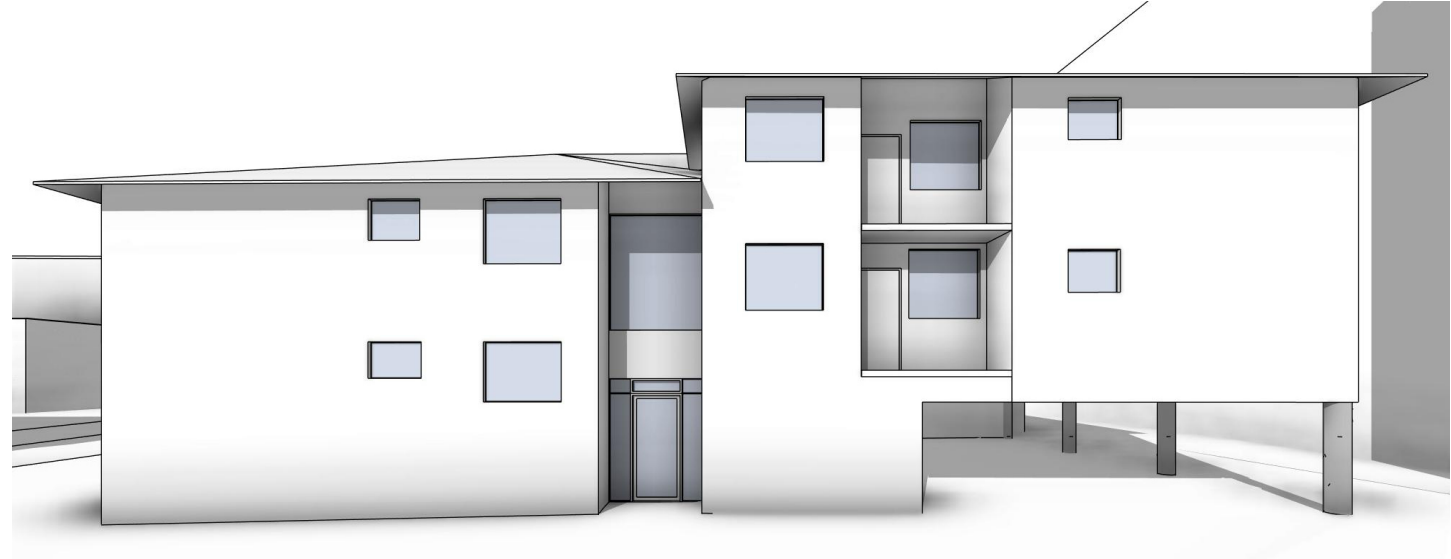


EXISTING - 2PM

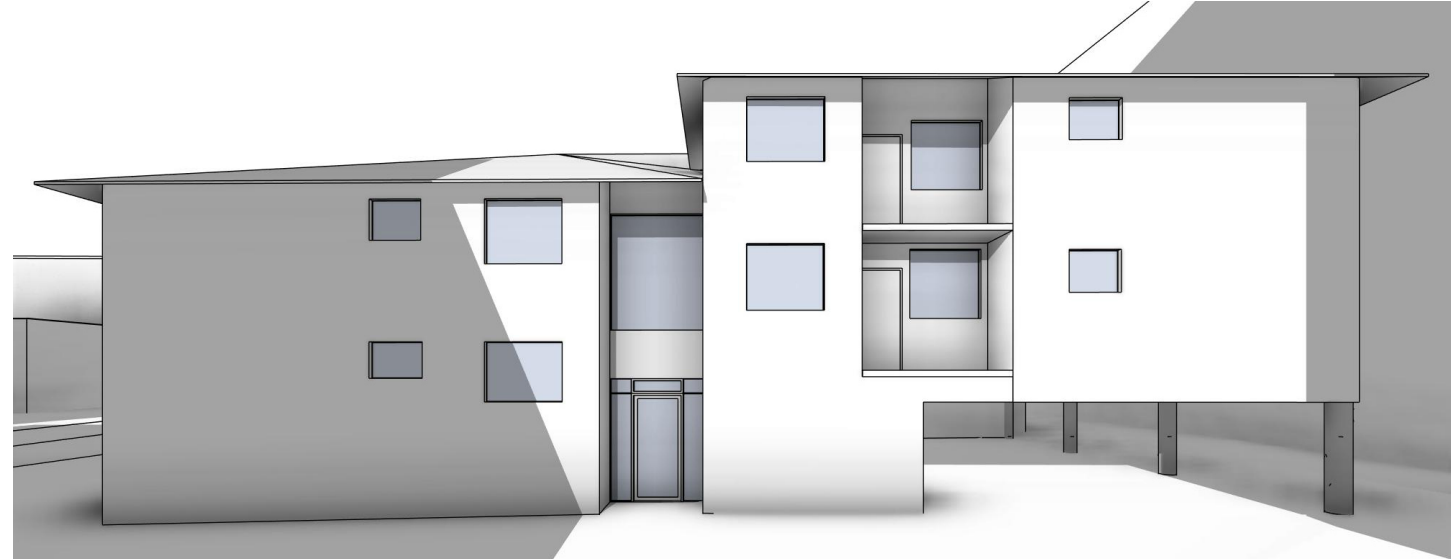


EXISTING - 3PM

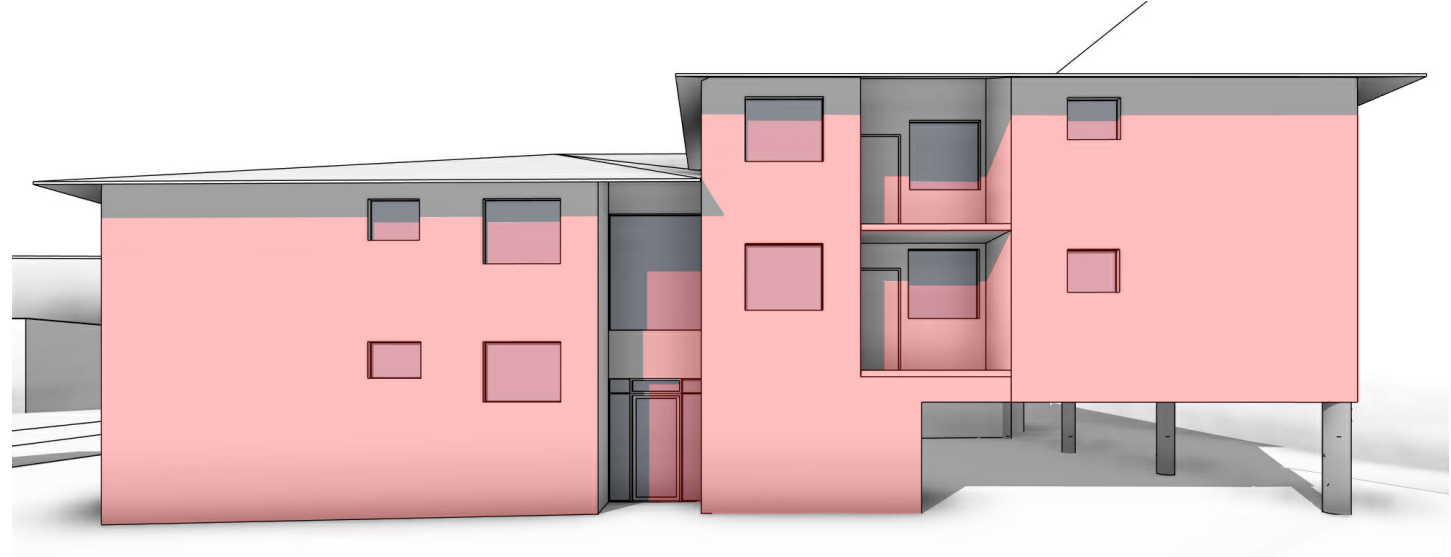

PROPOSED - 1PM

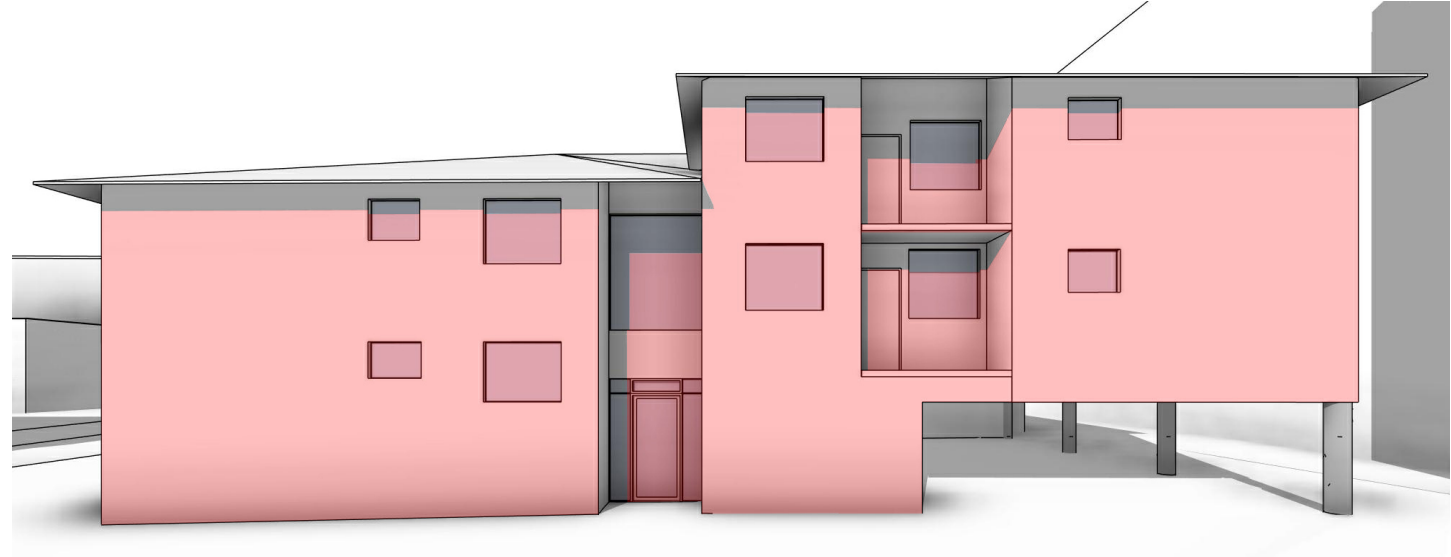

PROPOSED - 2PM

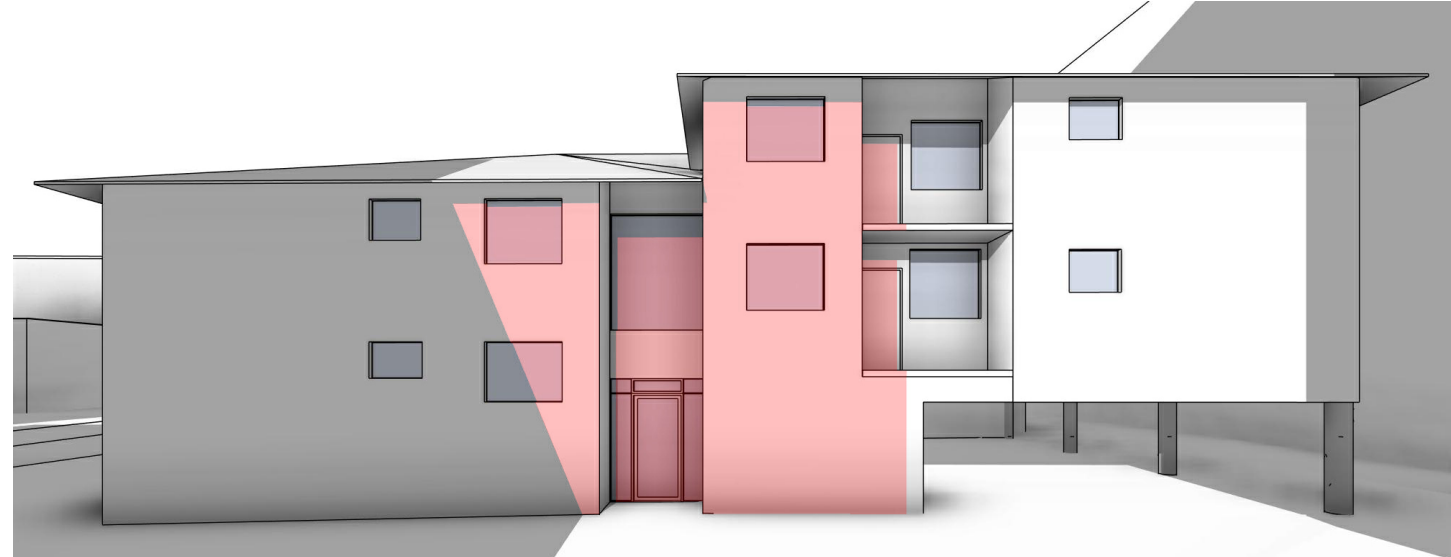

PROPOSED - 3PM




CONSULTANT

Hassell

Hassell LTD ABN 24 007 711 435
Level2, Pier 8/9,23 Hickson Rd
Sydney NSW 2000 Australia
T +61 2 9101 2000
F +61 2 9101 2100
sydney@hassellstudio.com
Nominated Architects NSW:
Tony Grist 5350
Glenn Scott 6842
Ross de la Motte 7398

REFERENCE

NORTH

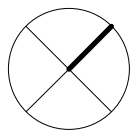

0m 10m 20m 30m 40m

NOTES

1. Do not scale drawing. Written dimensions govern
 2. All dimensions are in millimeters unless noted otherwise
 3. All dimensions shall be verified on site before proceeding with the work. Hassell shall be notified in writing of any discrepancies.
 4. This drawing must be read in conjunction with all relevant contracts, specifications and drawings
- This drawing is an uncontrolled copy. Unless noted otherwise
© Copyright of this drawing is vested in Hassell Ltd.

REV DESCRIPTION

A SSDA SUBMISSION

DATE

14.08.25

CLIENT

CHILDRENS MEDICAL
RESEARCH INSTITUTE
PROJECT
CMRI GENE TECHNOLOGIES
BUILDING
214 Hawkesbury Rd, Westmead NSW 2145

STATUS

SCHEMATIC DESIGN

DRAWING TITLE

DETAILED SOLAR STUDIES - JUNE
ELEVATION 1 (HAWKESBURY ROAD)

REVIEWED

MW

APPROVED

KL

DRAWING NO.

DA_6112


SCALE @ A1

PROJECT NO.


016125

REV NO.


A

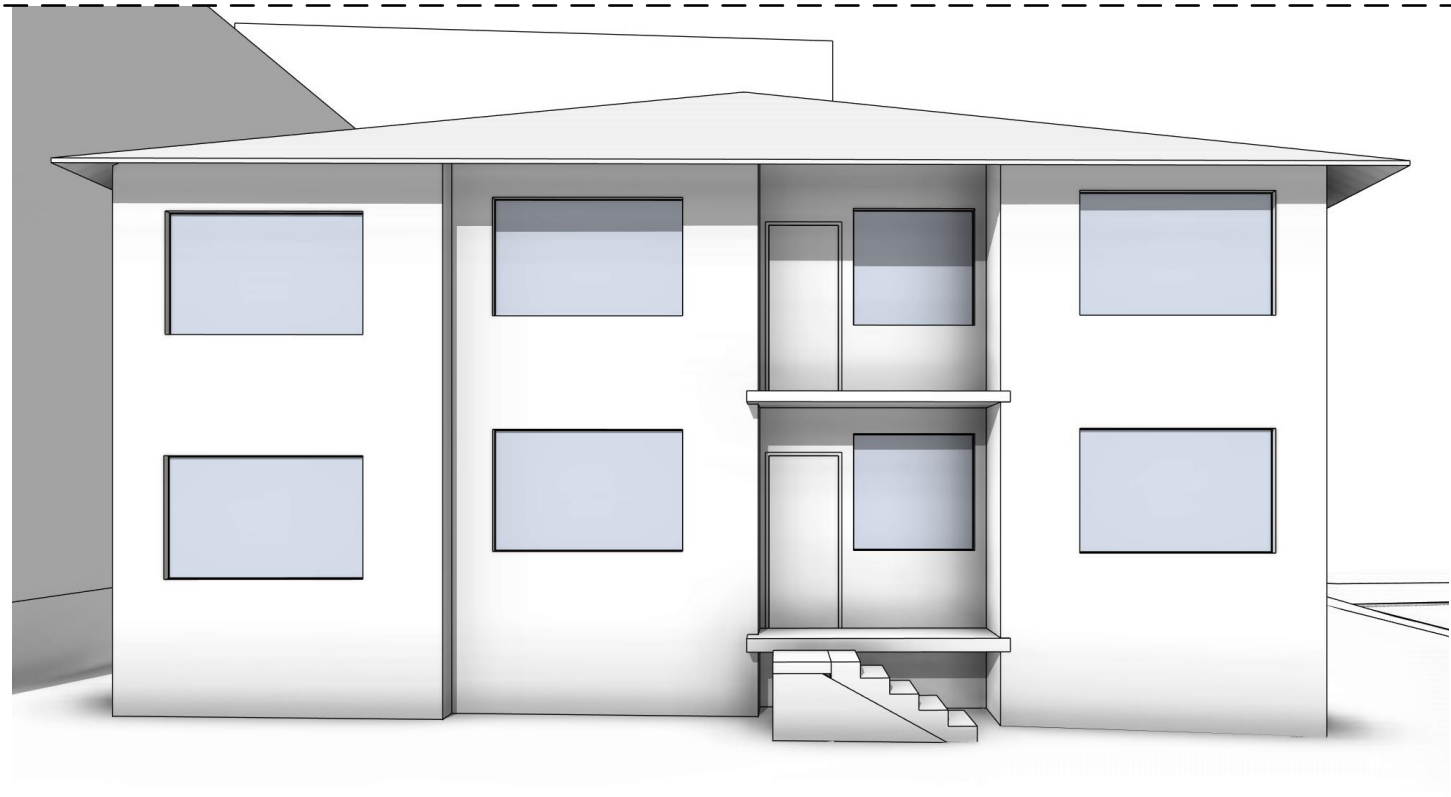


EXISTING - 9AM

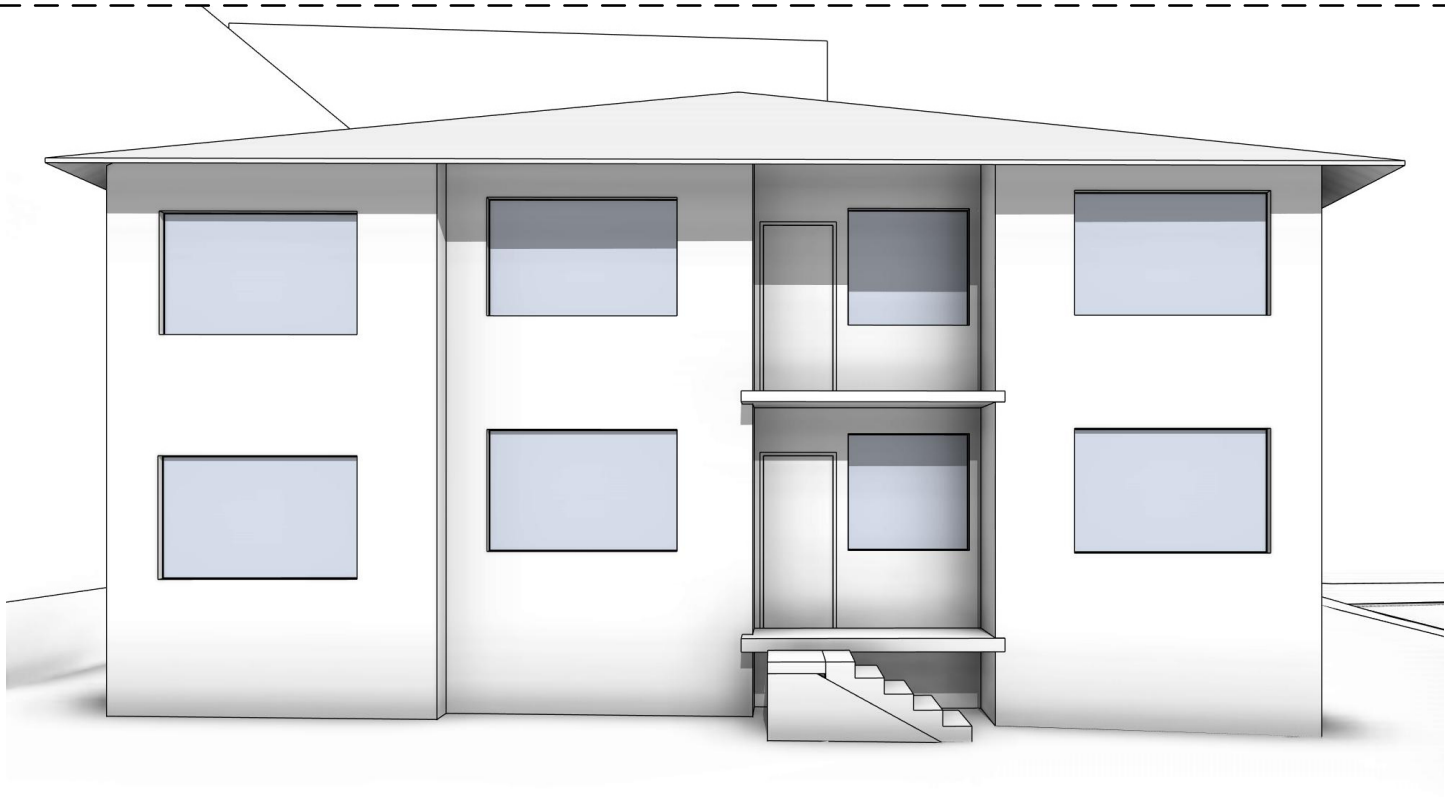


EXISTING - 10AM

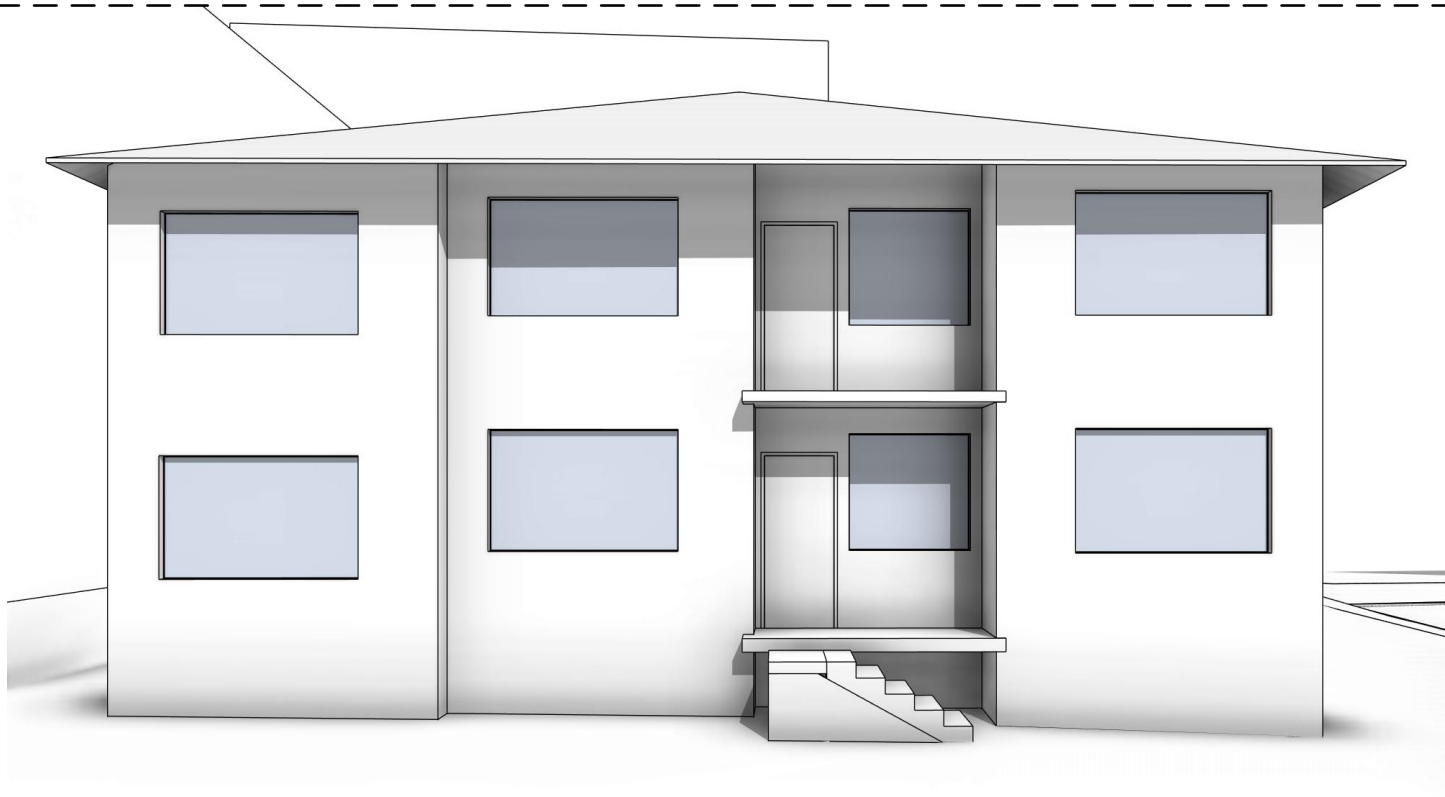


EXISTING - 11AM

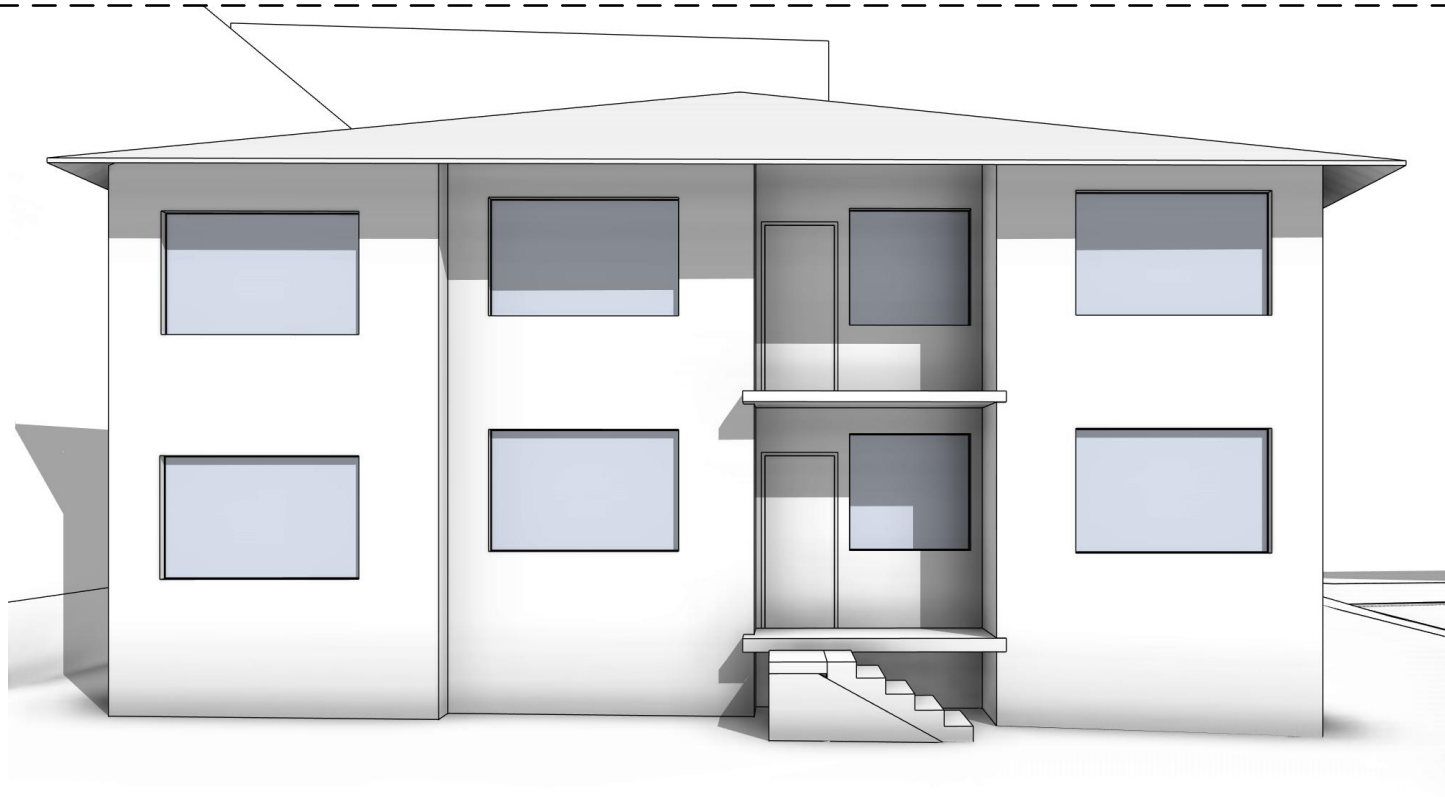


EXISTING - 12PM

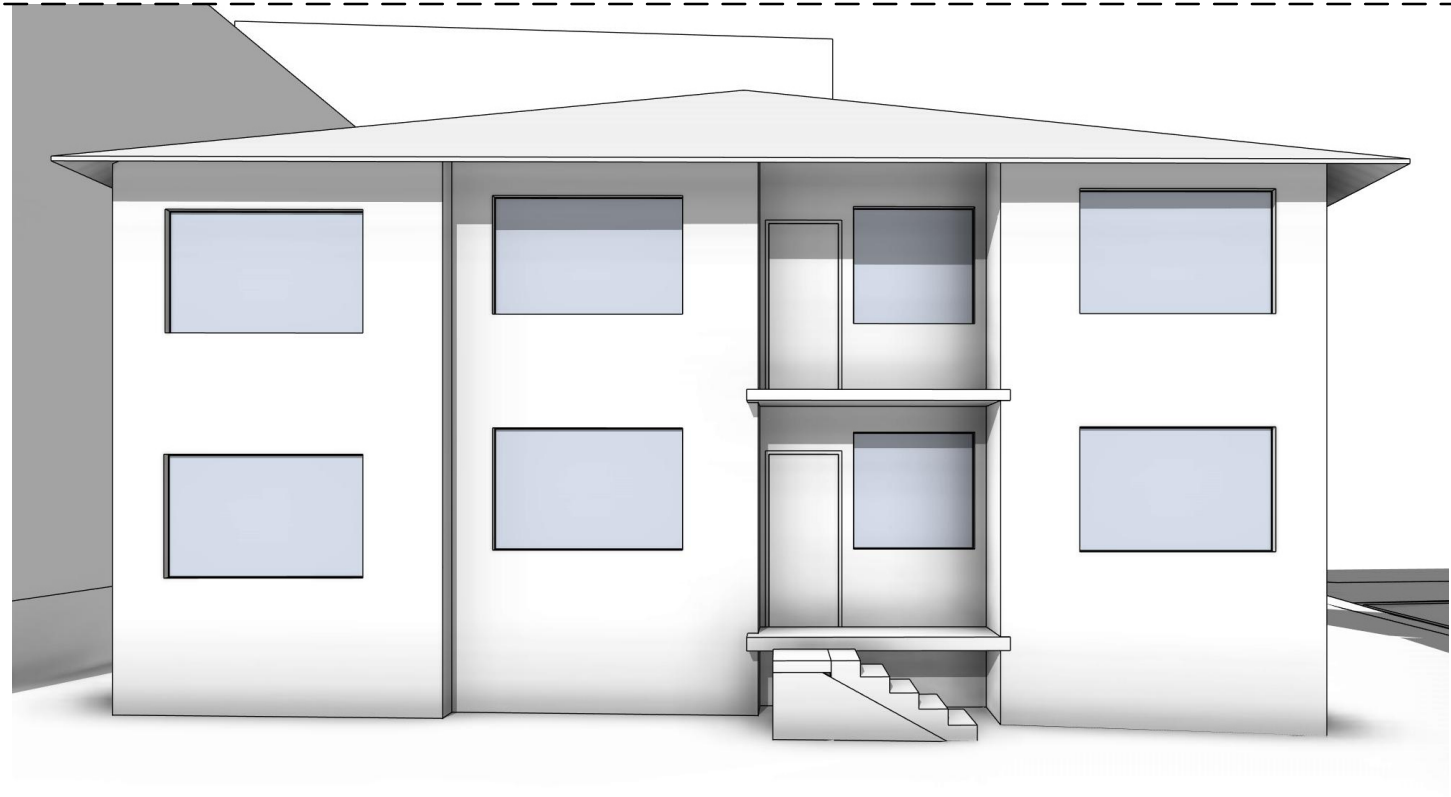


PROPOSED - 9AM

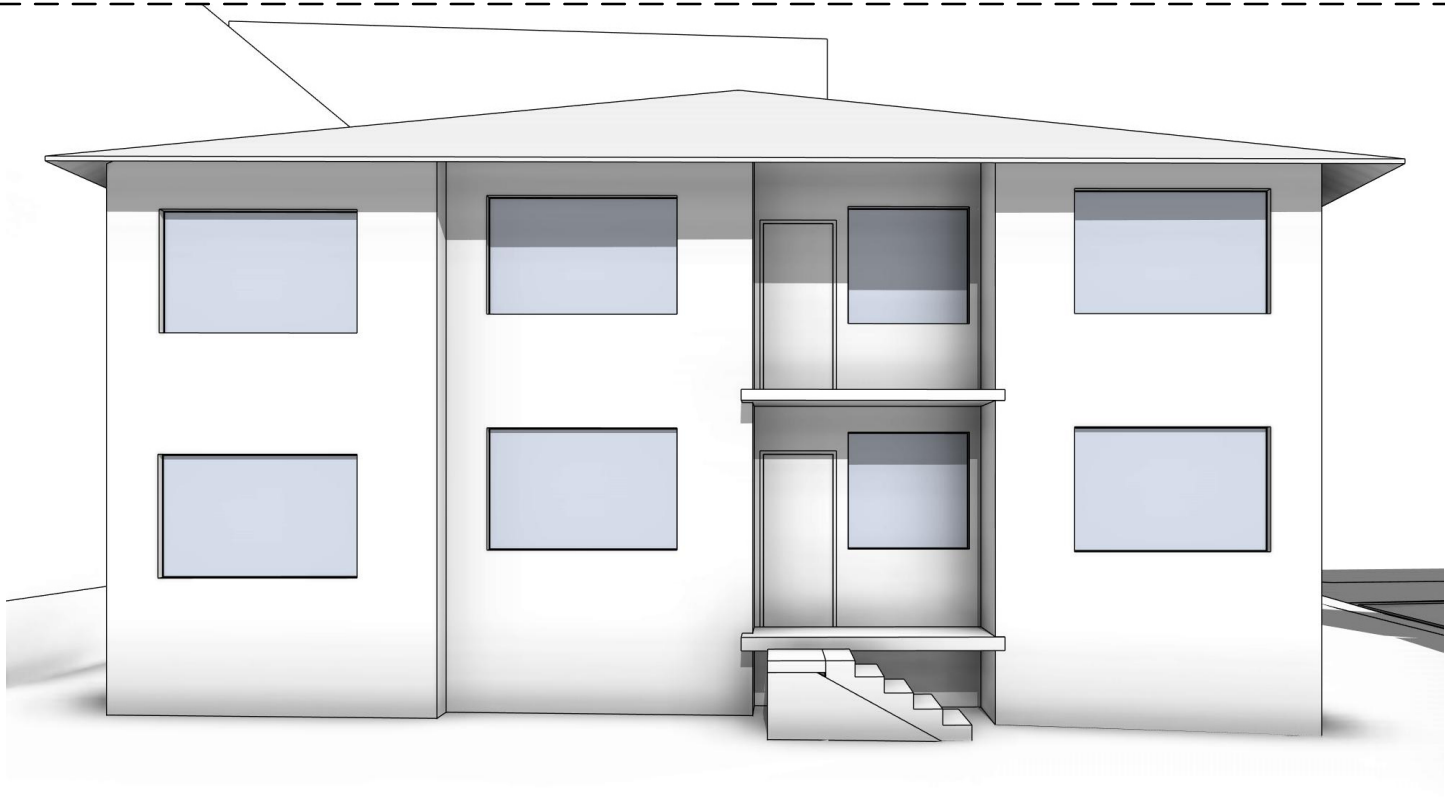


PROPOSED - 10AM

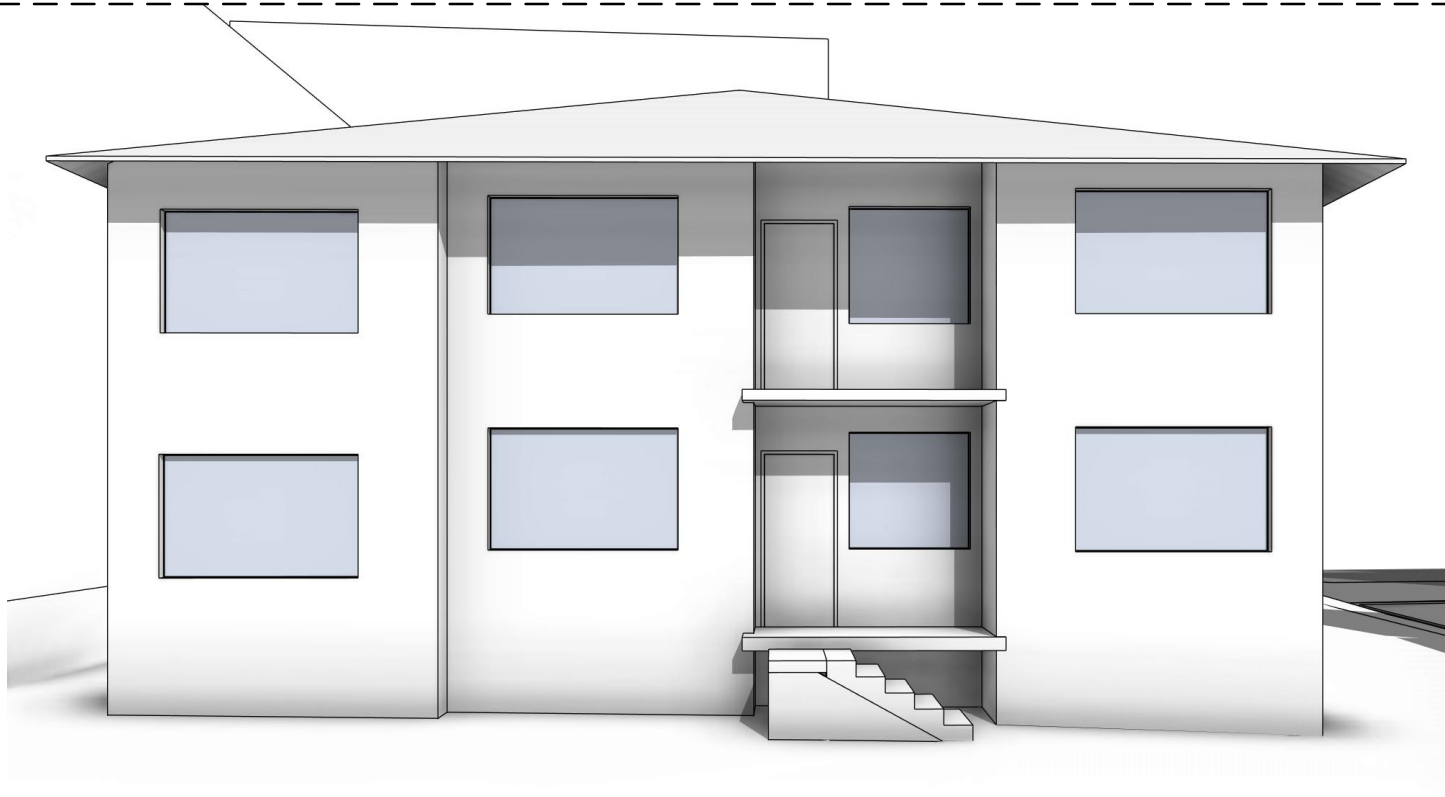


PROPOSED - 11AM

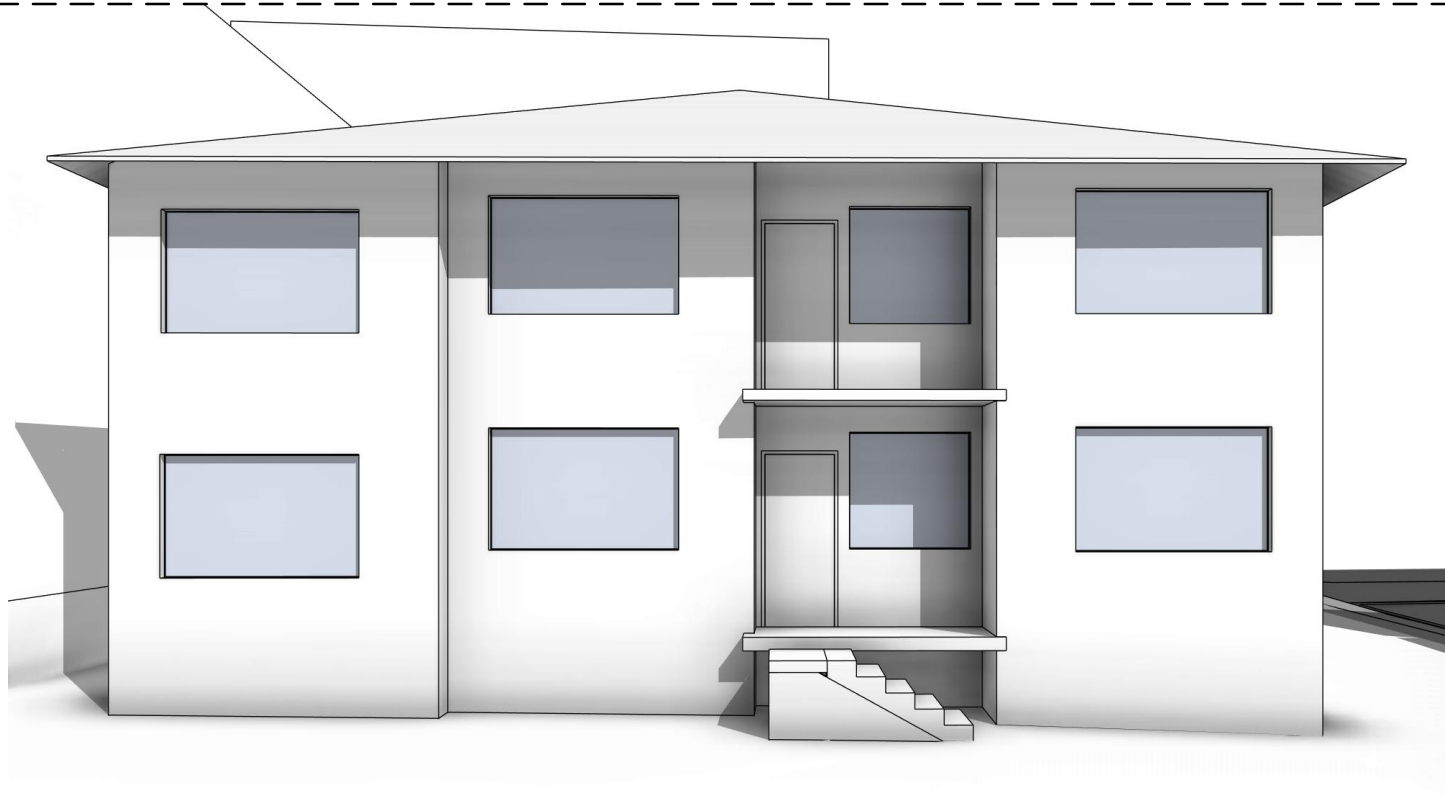


PROPOSED - 12PM

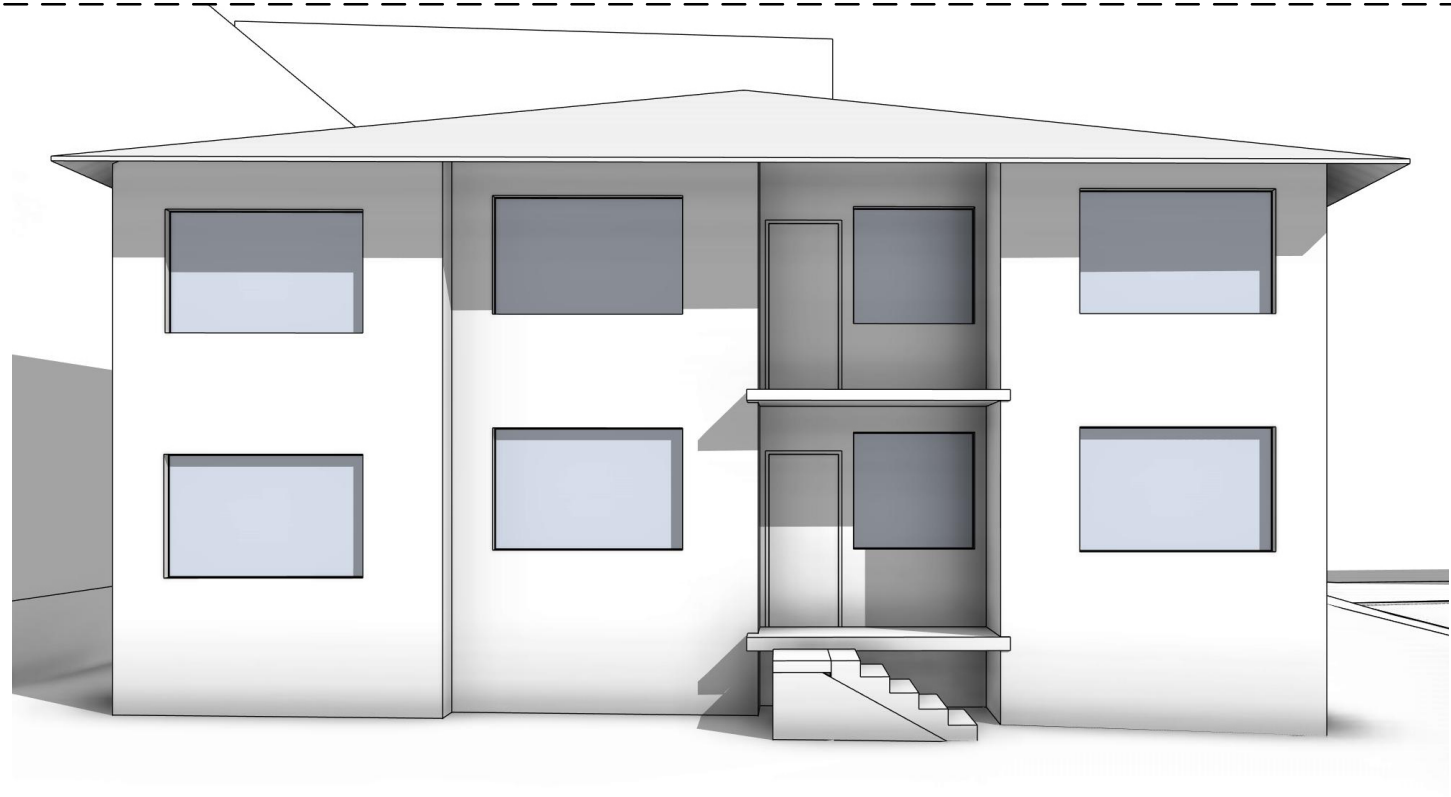


EXISTING - 1PM

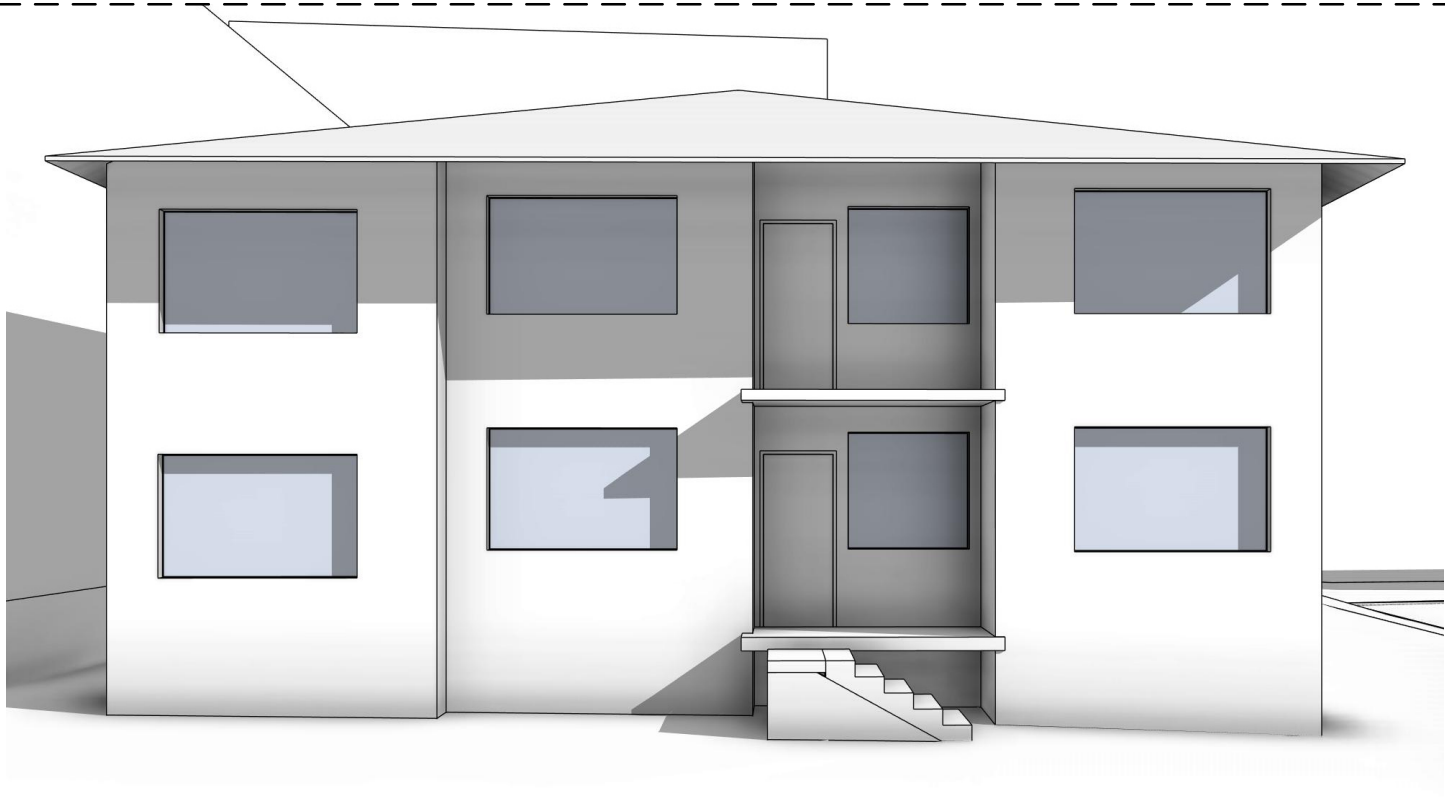


EXISTING - 2PM

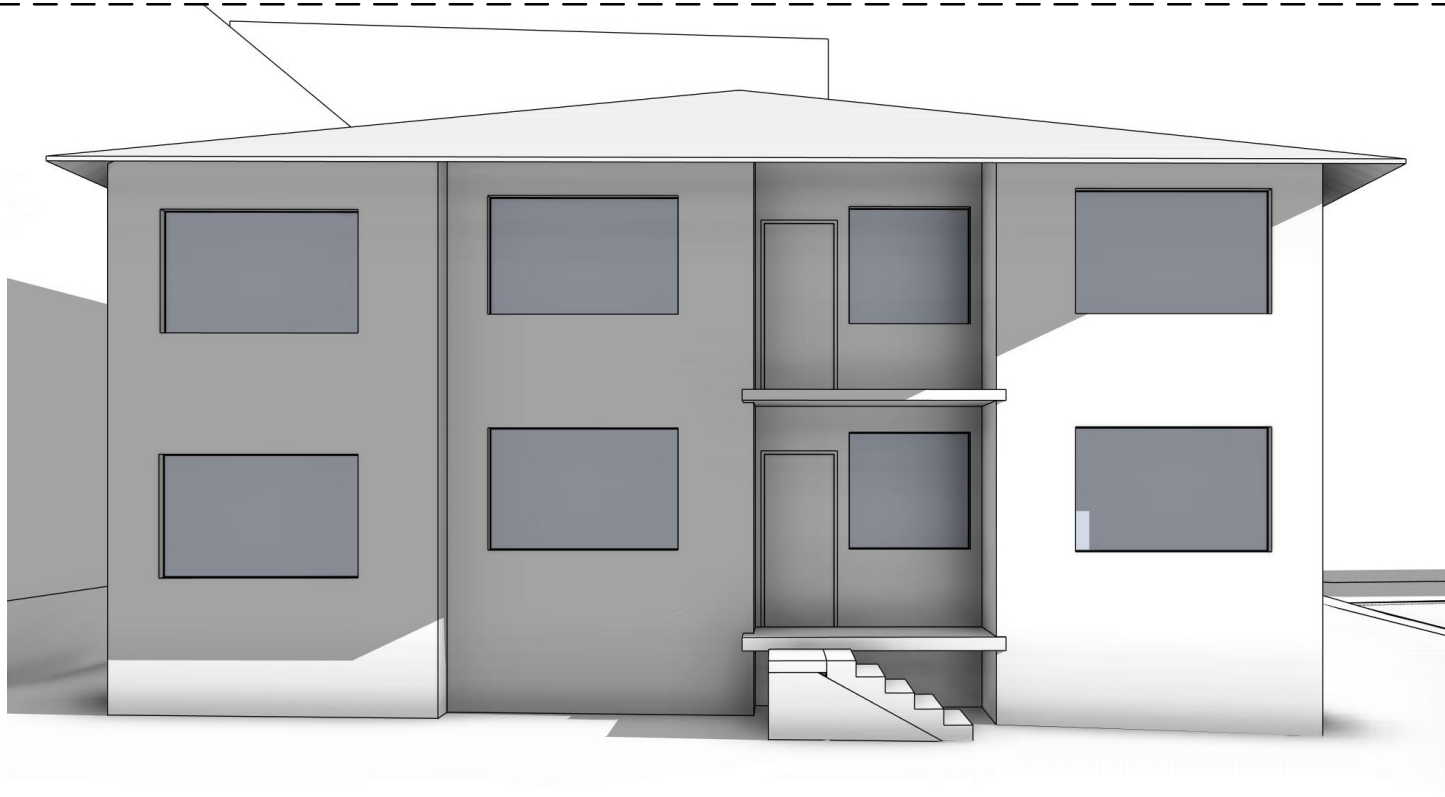


EXISTING - 3PM

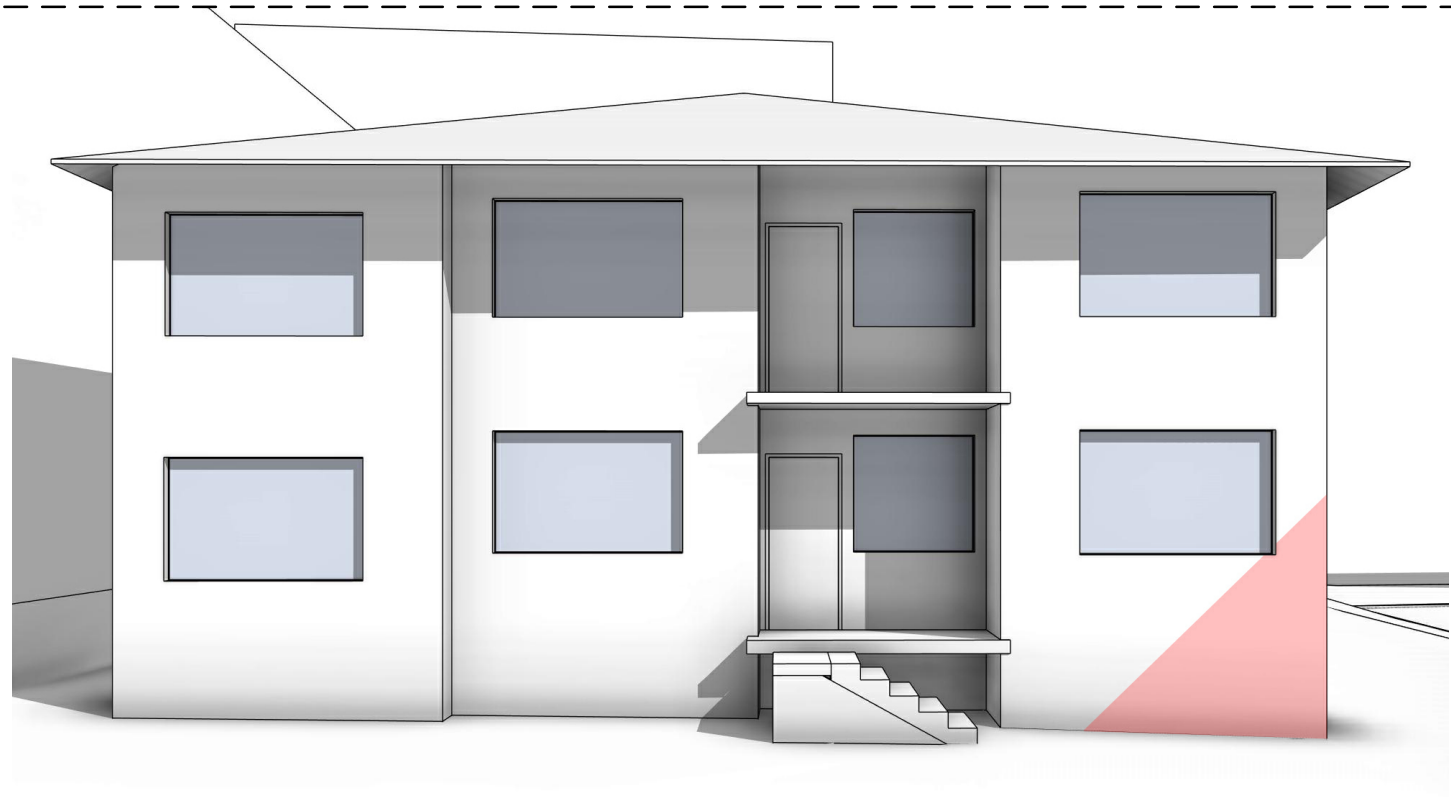

PROPOSED - 1PM

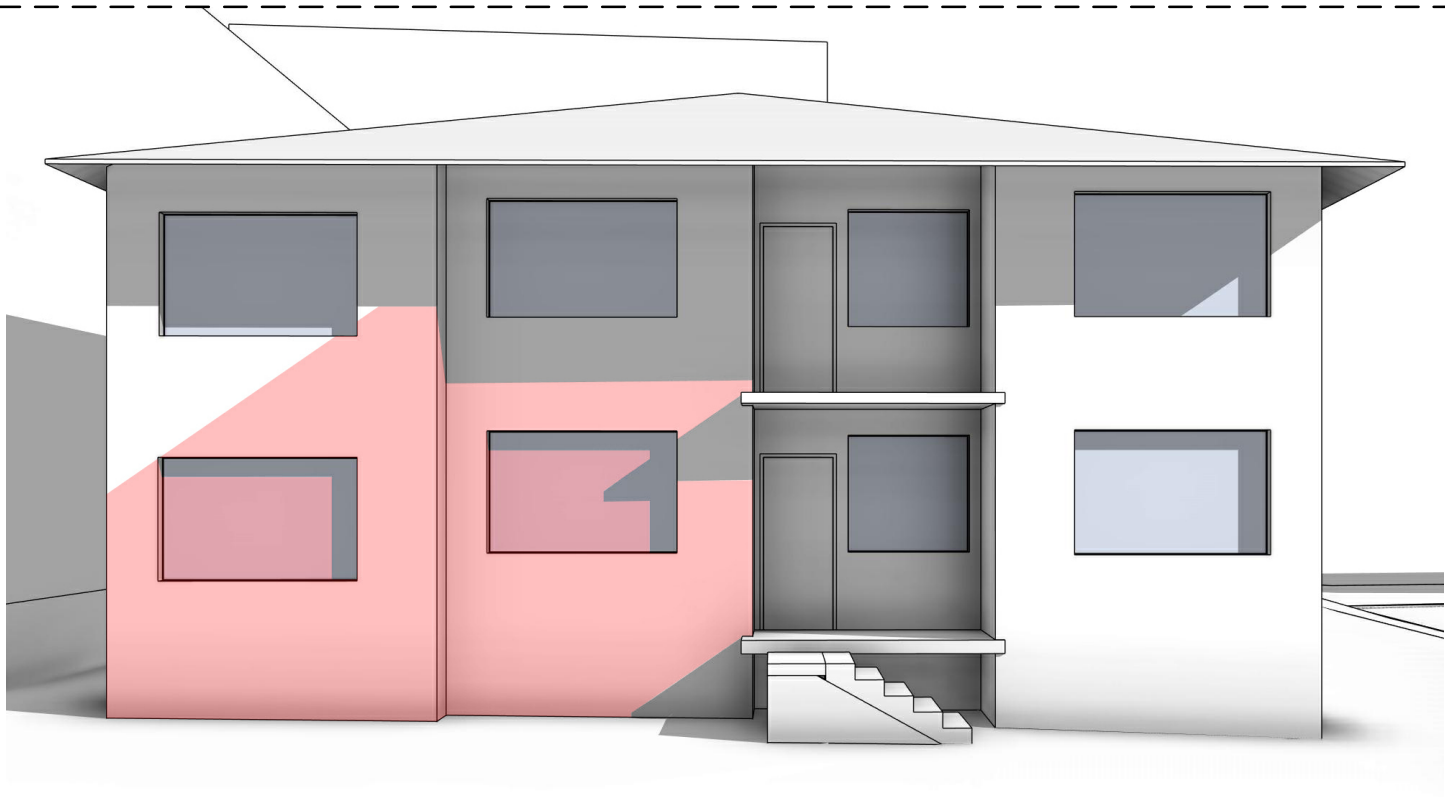

PROPOSED - 2PM

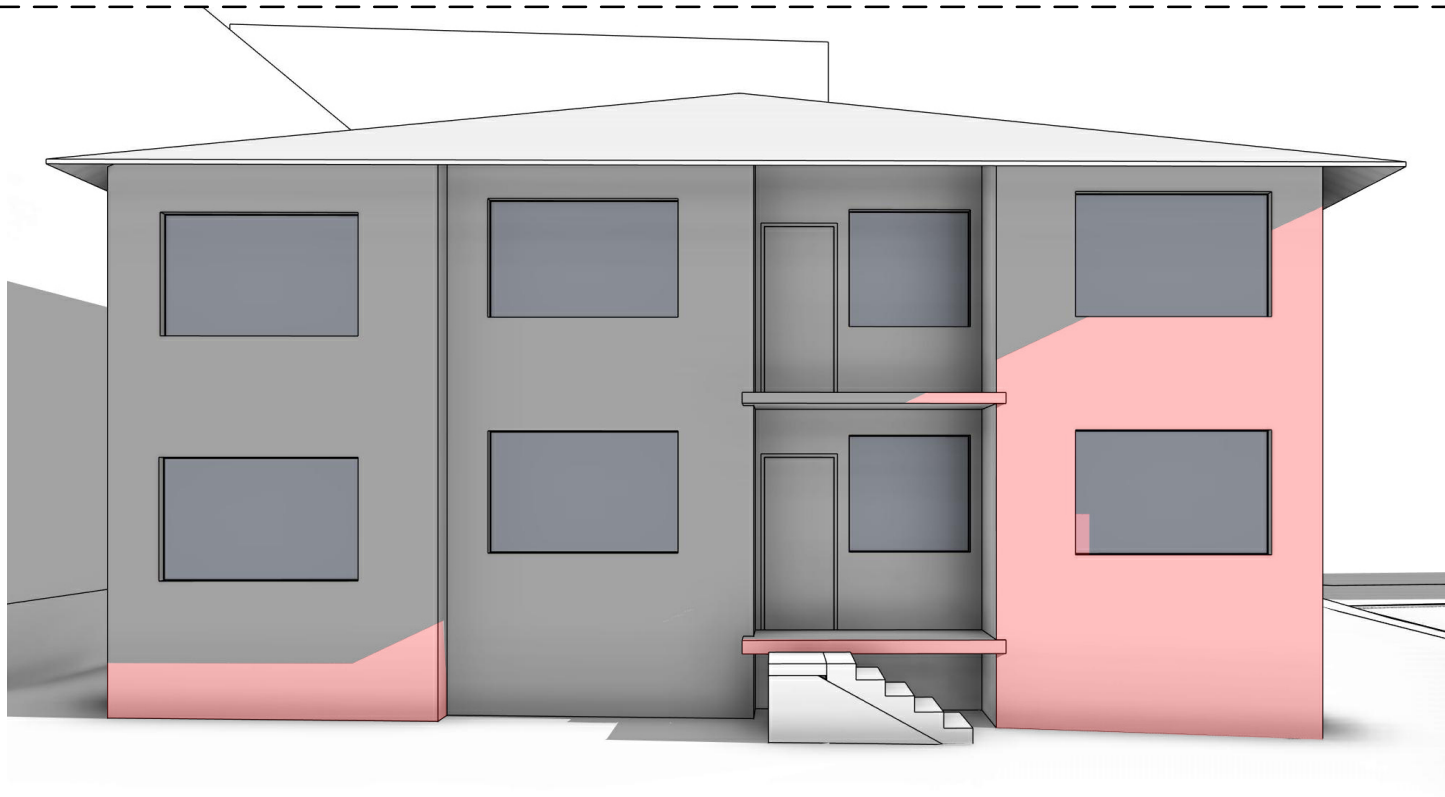

PROPOSED - 3PM




CONSULTANT

Hassell

Hassell LTD ABN 24 007 711 435
Level 2, Pier 8/9, 23 Hickson Rd
Sydney NSW 2000 Australia
T +61 2 9101 2000
F +61 2 9101 2100
sydney@hassellstudio.com
Nominated Architects NSW:
Tony Grist 5350
Glenn Scott 6842
Ross de la Motte 7398

REFERENCE

NORTH

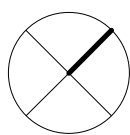

0m 10m 20m 30m 40m

NOTES

1. Do not scale drawing. Written dimensions govern
 2. All dimensions are in millimeters unless noted otherwise
 3. All dimensions shall be verified on site before proceeding with the work. Hassell shall be notified in writing of any discrepancies.
 4. This drawing must be read in conjunction with all relevant contracts, specifications and drawings
- This drawing is an uncontrolled copy. Unless noted otherwise
© Copyright of this drawing is vested in Hassell Ltd.

REV DESCRIPTION

A SSSA SUBMISSION

DATE

14.08.25

CLIENT

CHILDRENS MEDICAL
RESEARCH INSTITUTE

PROJECT

CMRI GENE TECHNOLOGIES
BUILDING

214 Hawkesbury Rd, Westmead NSW 2145

STATUS

SCHEMATIC DESIGN

DRAWING TITLE

DETAILED SOLAR STUDIES - JUNE
ELEVATION 2 (JESSIE ST)

REVIEWED

MW

APPROVED

KL

DRAWING NO.

DA_6113

SCALE @ A1

PROJECT NO.

016125

REV NO.

A