


Landscape Roof Plan

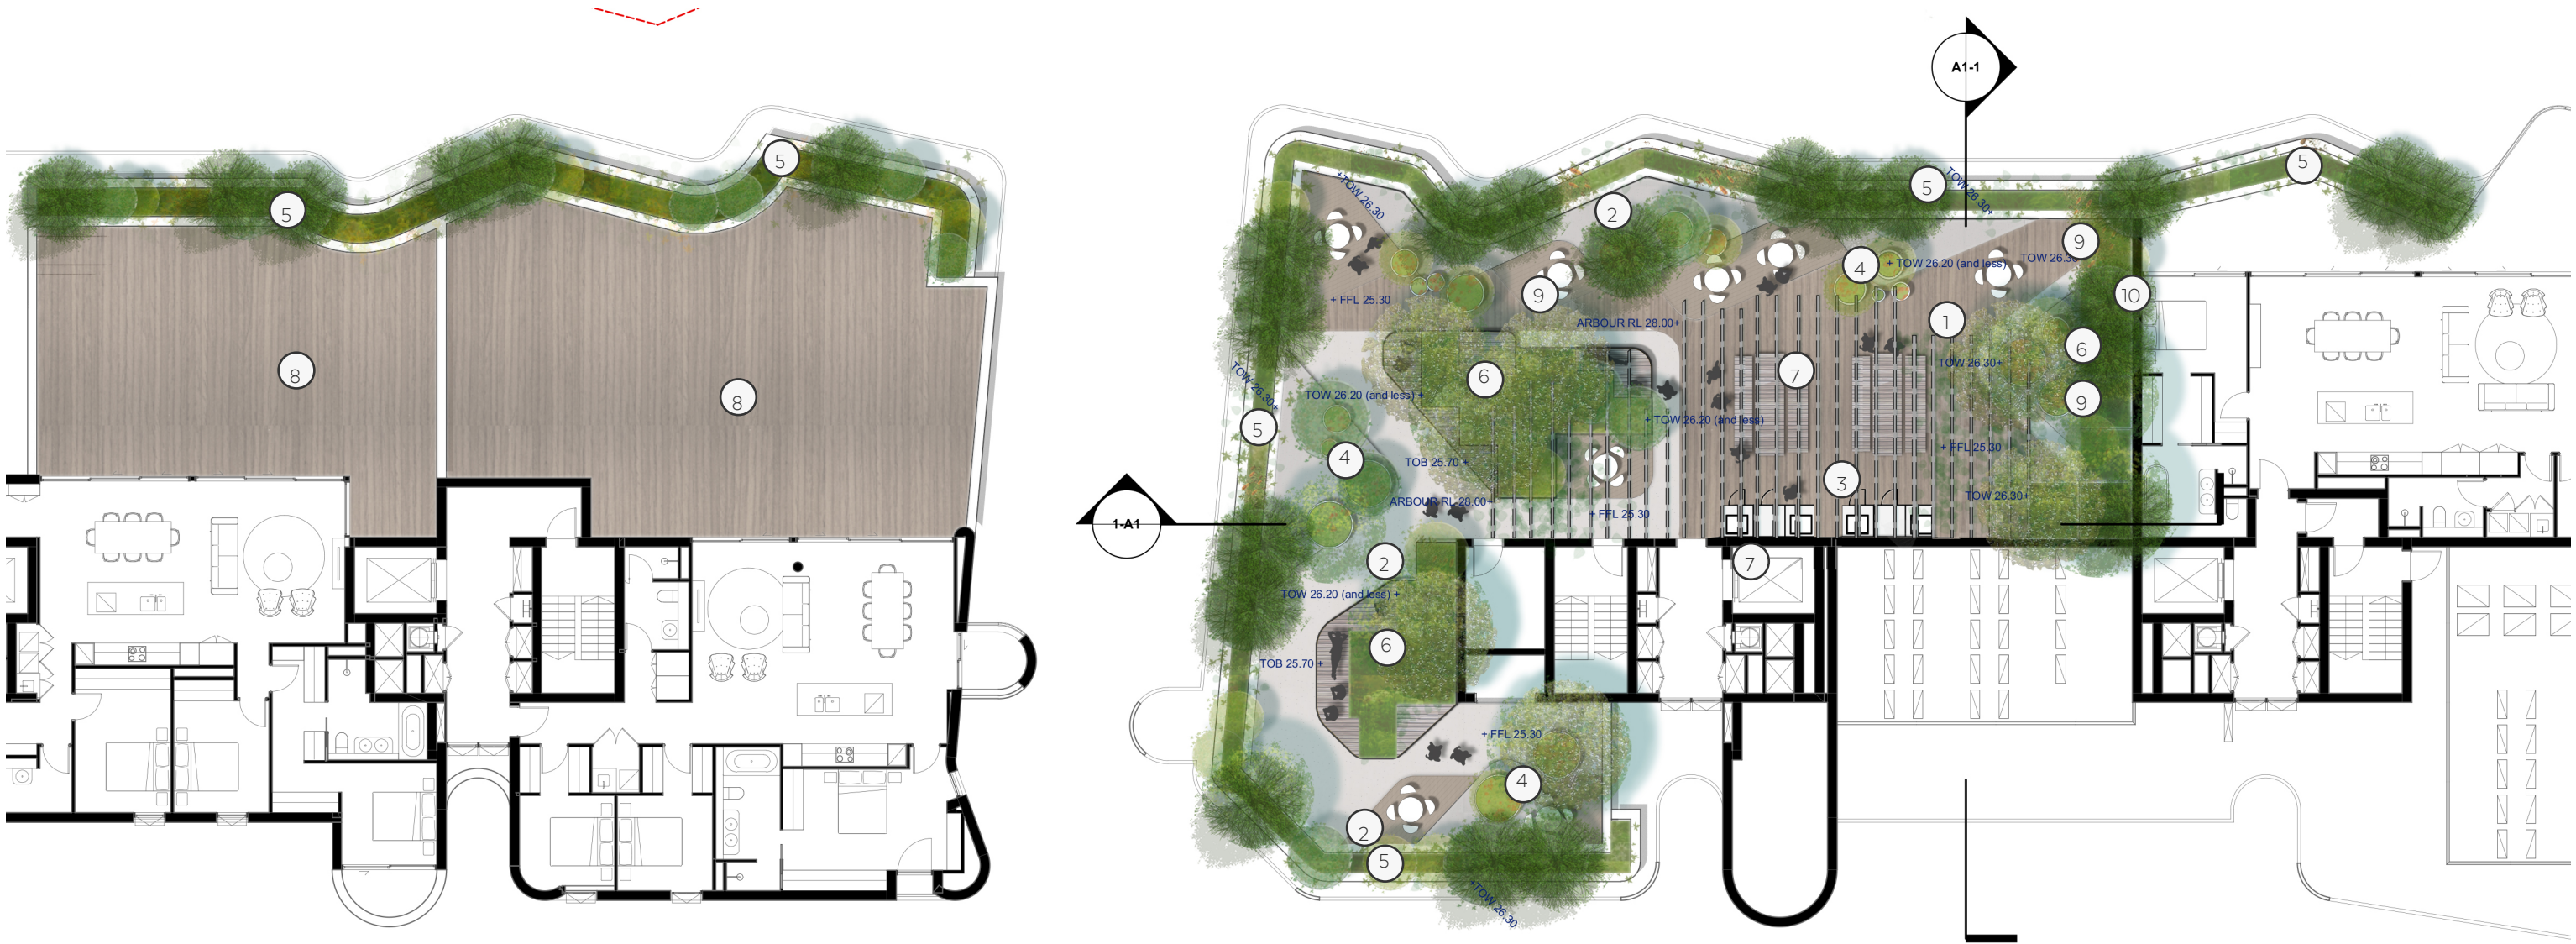

Plan 1:200 @ A3

Legend

- 1. High quality timber decking with varied alignment to differentiate different types of gathering spaces.
- 2. Two types of gravel will provide interest and break up spaces.
- 3. Timber arbor referencing ground floor outdoor dining colonnade design.
- 4. Seats and planters are combined to create spaces in various sizes and functions.
- 5. Low palisade edge perimeter planter with massed planting and small shrubs (outside the balustrade) within the strata title for consistent maintenance.
- 6. Larger trees and shrubs in spacious planters to maximize greenery and to provide shade and intimacy
- 7. Useable space for larger gatherings near the foyer including dining areas for two groups with two BBQ s.
- 8. Large private terrace. Paving decking to be confirmed with furnishing by owner/tenant.
- 9. Loose furniture to all decking areas.
- 10. Screen planting to private terrace and creating separation with communal space.

