




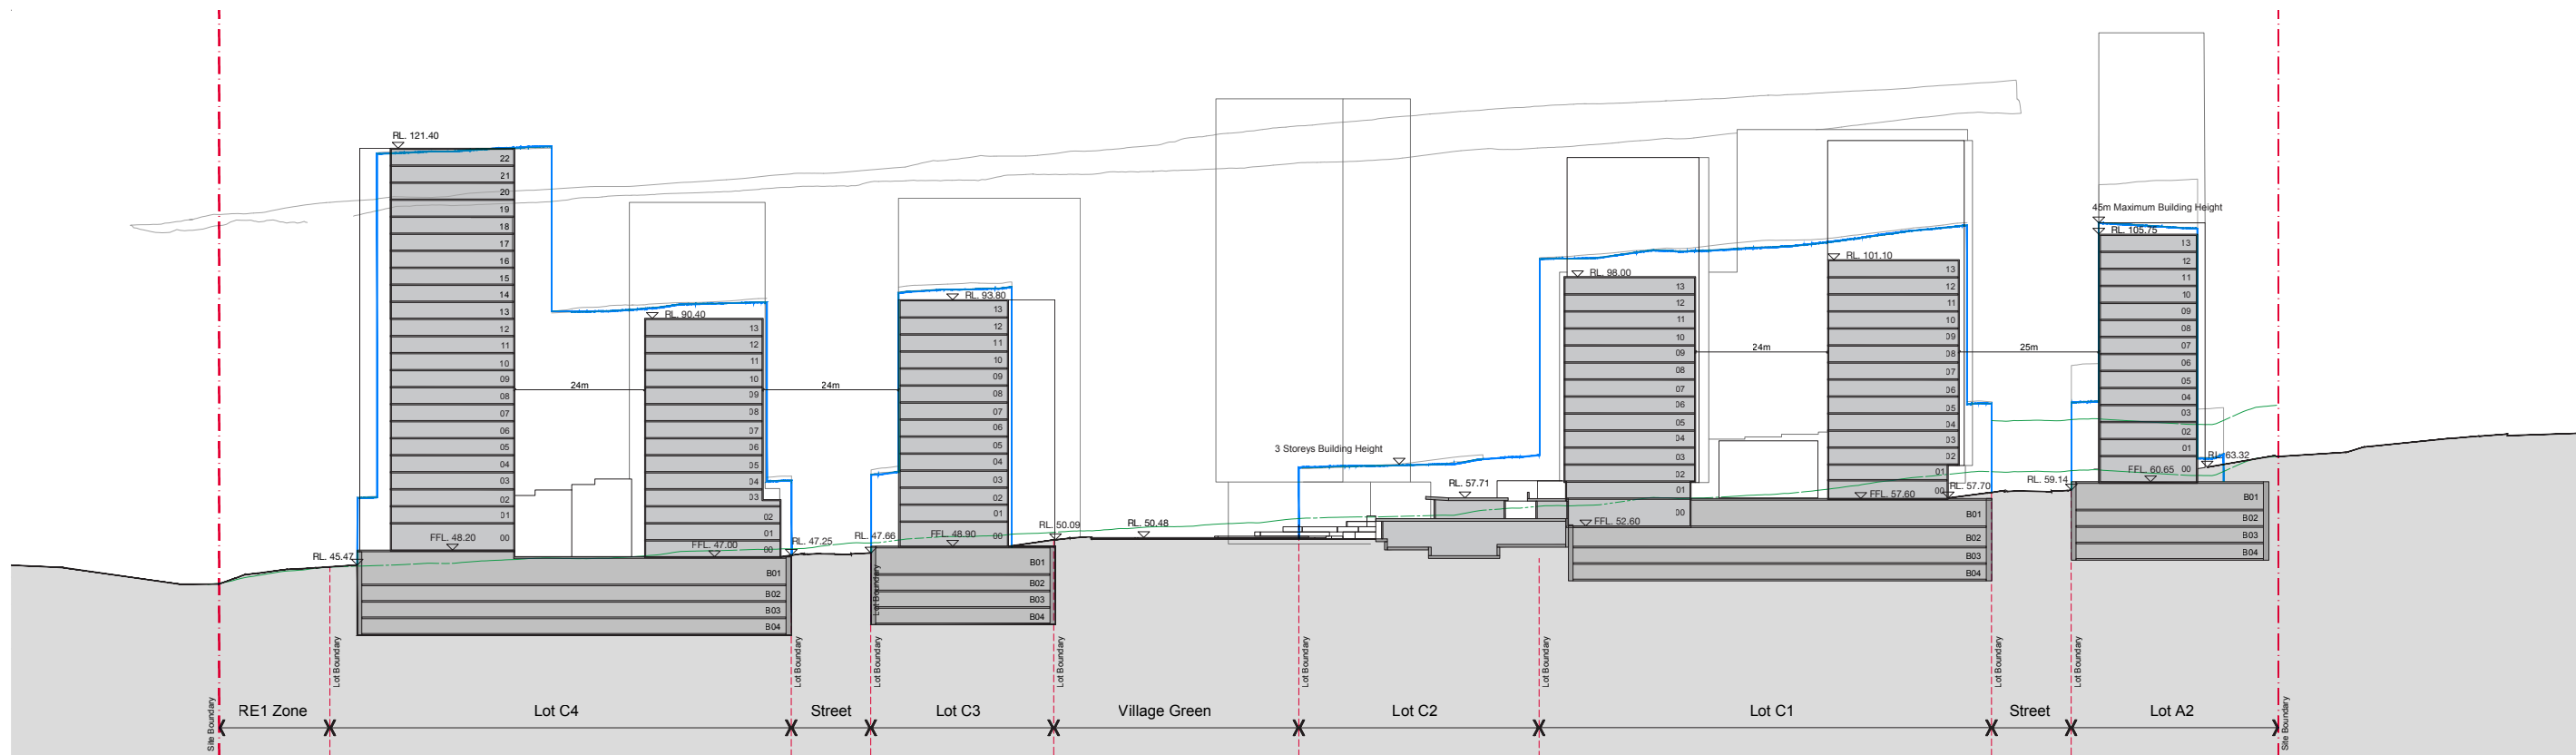


01 Section A
1:500 @ B1

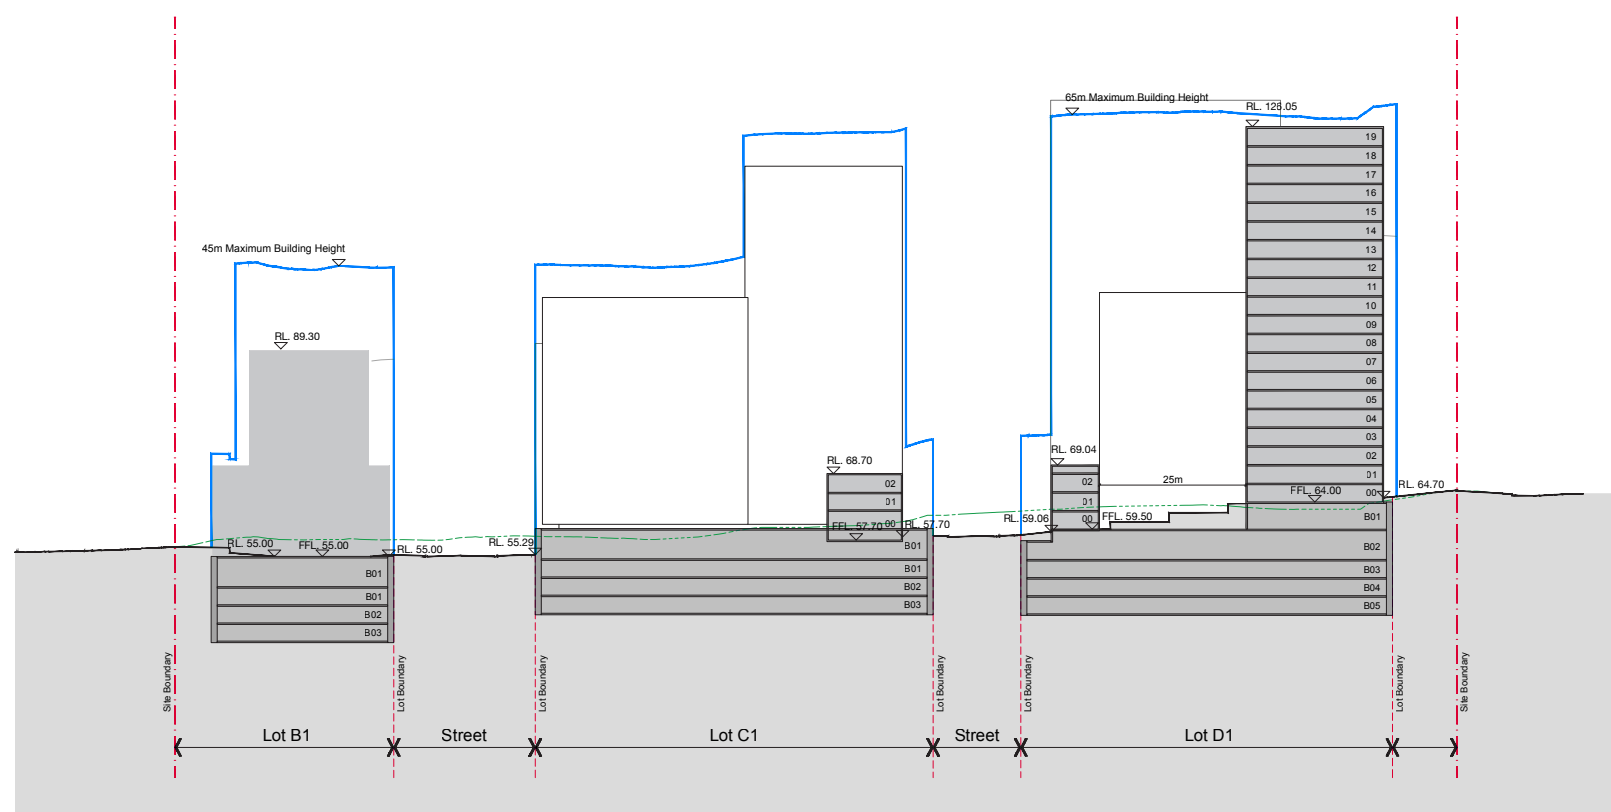

02 Section B
1:500 @ B1

FOR INFORMATION
NOT FOR APPROVAL

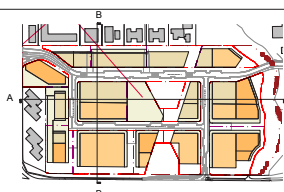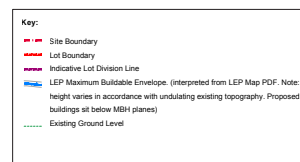

Revision	Date	Description	Initial	Checked
4	24.08.18	Respond to Submissions	YL	MA
3	17.08.18	Respond to Submission - DRAFT	YL	MA
2	27.11.17	Submission for LAHC Assessment	YL	MA
1	20.11.17	Stage 1 DA Submission	WM	MA

Ivanhoe Estate Masterplan
Macquarie Park, NSW
Indicative Design Scheme
Sections A & B



Check all dimensions and site conditions prior to commencement of any work, the purchase or ordering of any materials, fittings, plant, services or equipment and the preparation of shop drawings and/or the fabrication of any components.
All drawings to be read in conjunction with all architectural documents and all other construction documents.
Do not scale drawings - refer to figured dimensions only. Any discrepancies shall immediately be referred to the architect for clarification.
All drawings may not be reproduced or distributed without prior permission from the architect.


Scale	1:500@B1, 1:1,000@B3
Drawn	YL
Checked	MA
Project No.	S12067
Status	For Information
Plot Date	23/8/2018 5:01 PM
Plot File	S:\12000-12099\12037_Fraser_Ivanhoe70_Cad\Plot\DA\DA10.MP.000[4].dwg
Drawing No.	DA10.MP.000[4]

Melbourne 1 Nicholson Street
Melbourne VIC 3000 Australia
T 03 8664 6200 F 03 8664 6300
email melb@batesmart.com.au
http://www.batesmart.com.au


Sydney 43 Brisbane Street
Sydney NSW 2010 Australia
T 02 8354 5100 F 02 8354 5199
email syd@batesmart.com.au
http://www.batesmart.com.au

Bates Smart Architects Pty Ltd ABN 68 094 740 986

BATESSMART

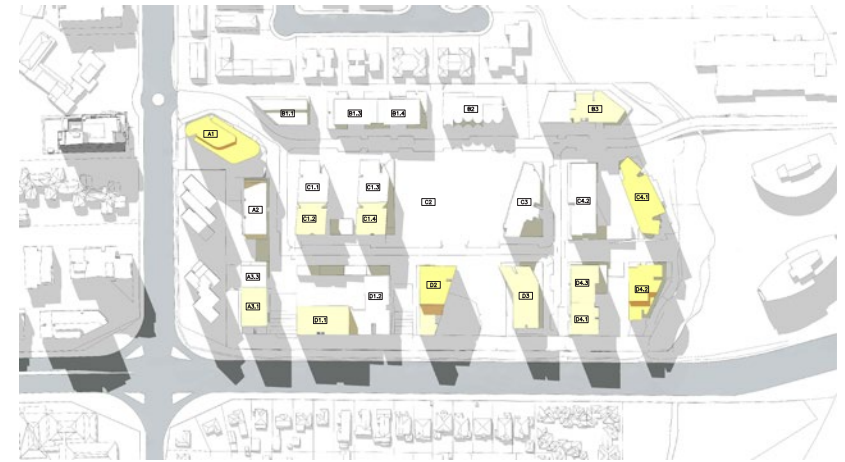

3 Spring Equinox : 11am

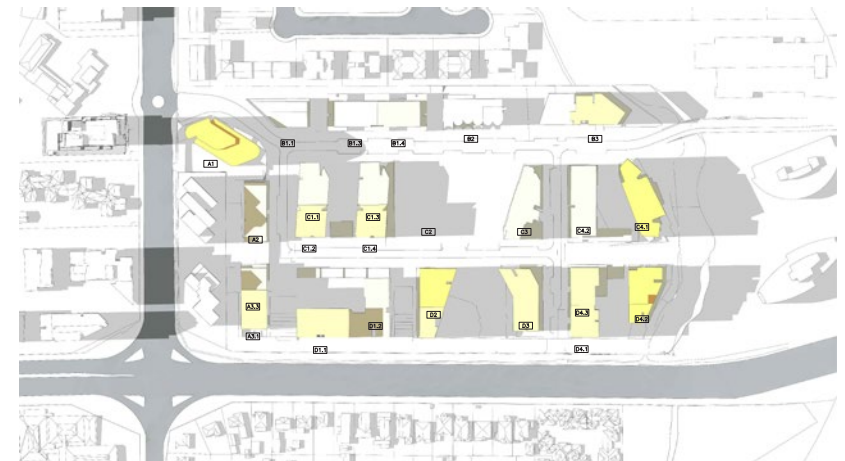

6 Spring Equinox : 2pm

Revision	Date	Description	Initial	Checked
3	24.08.18	Respond to Submissions	YL	MA
2	17.08.18	Respond to Submission - DRAFT	YL	MA
1	20.11.17	Stage 1 DA Submission	WM	MA



BATESSMART™

Bates Smart Architects Pty Ltd ABN 68 094 740 986

