

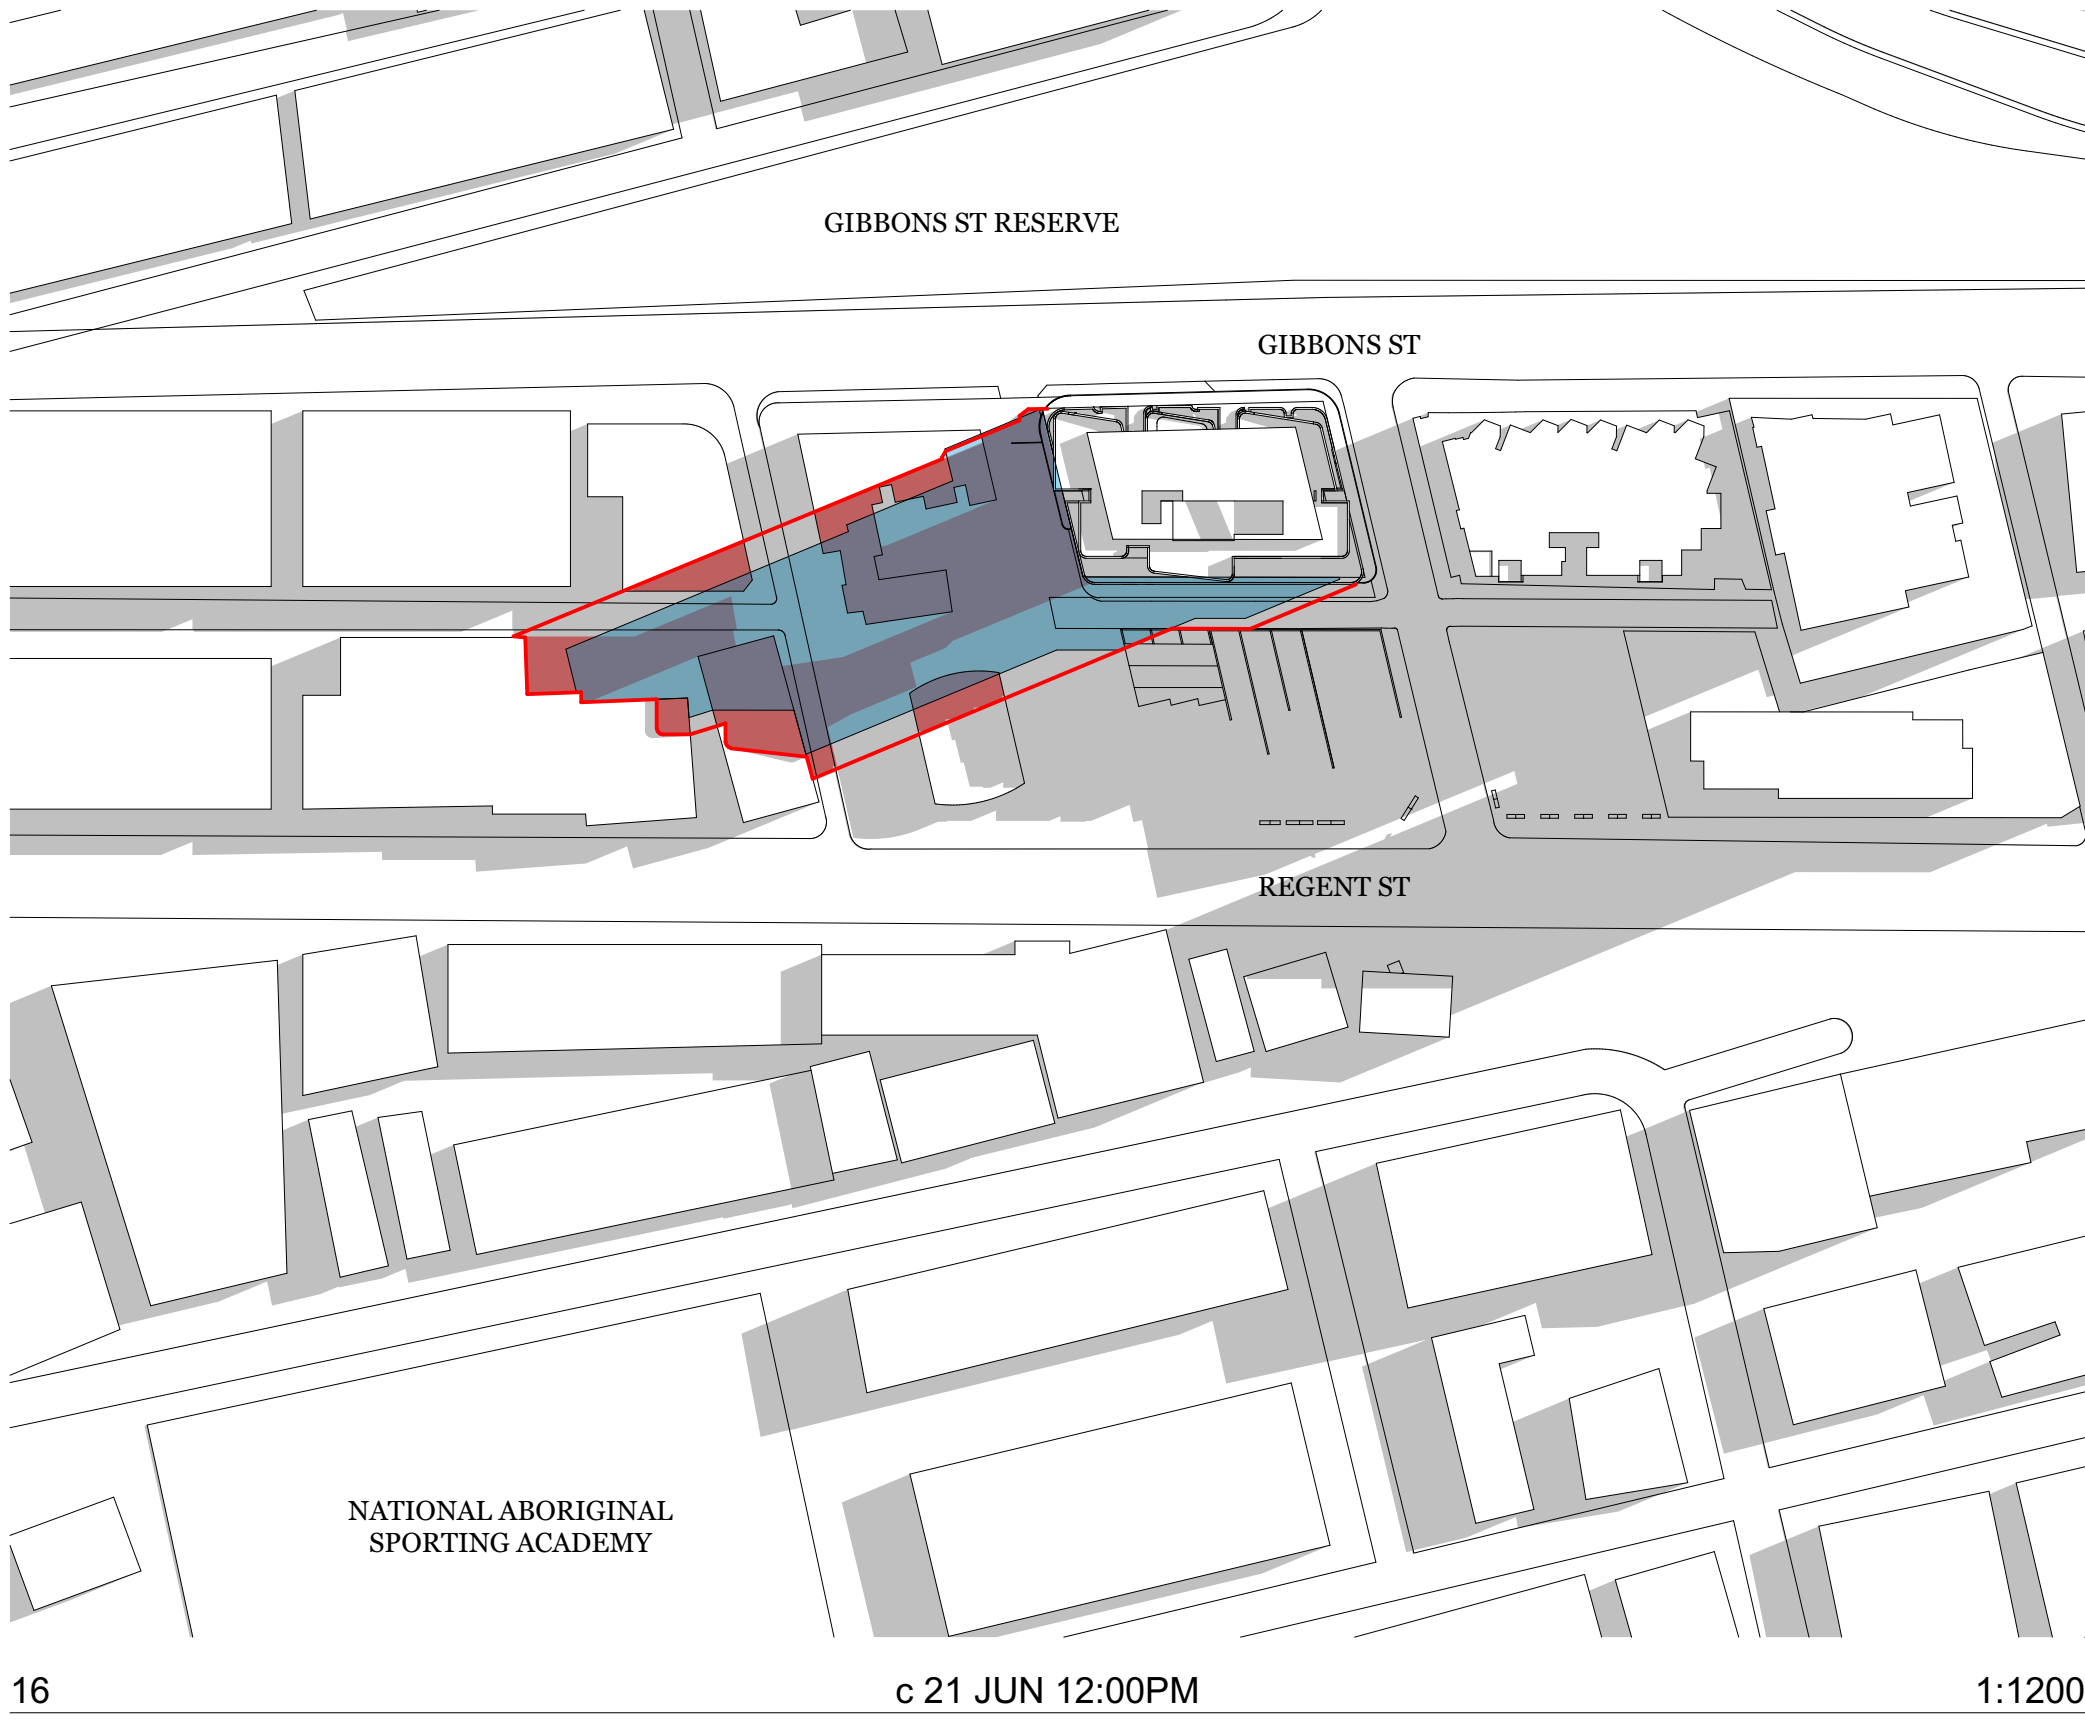
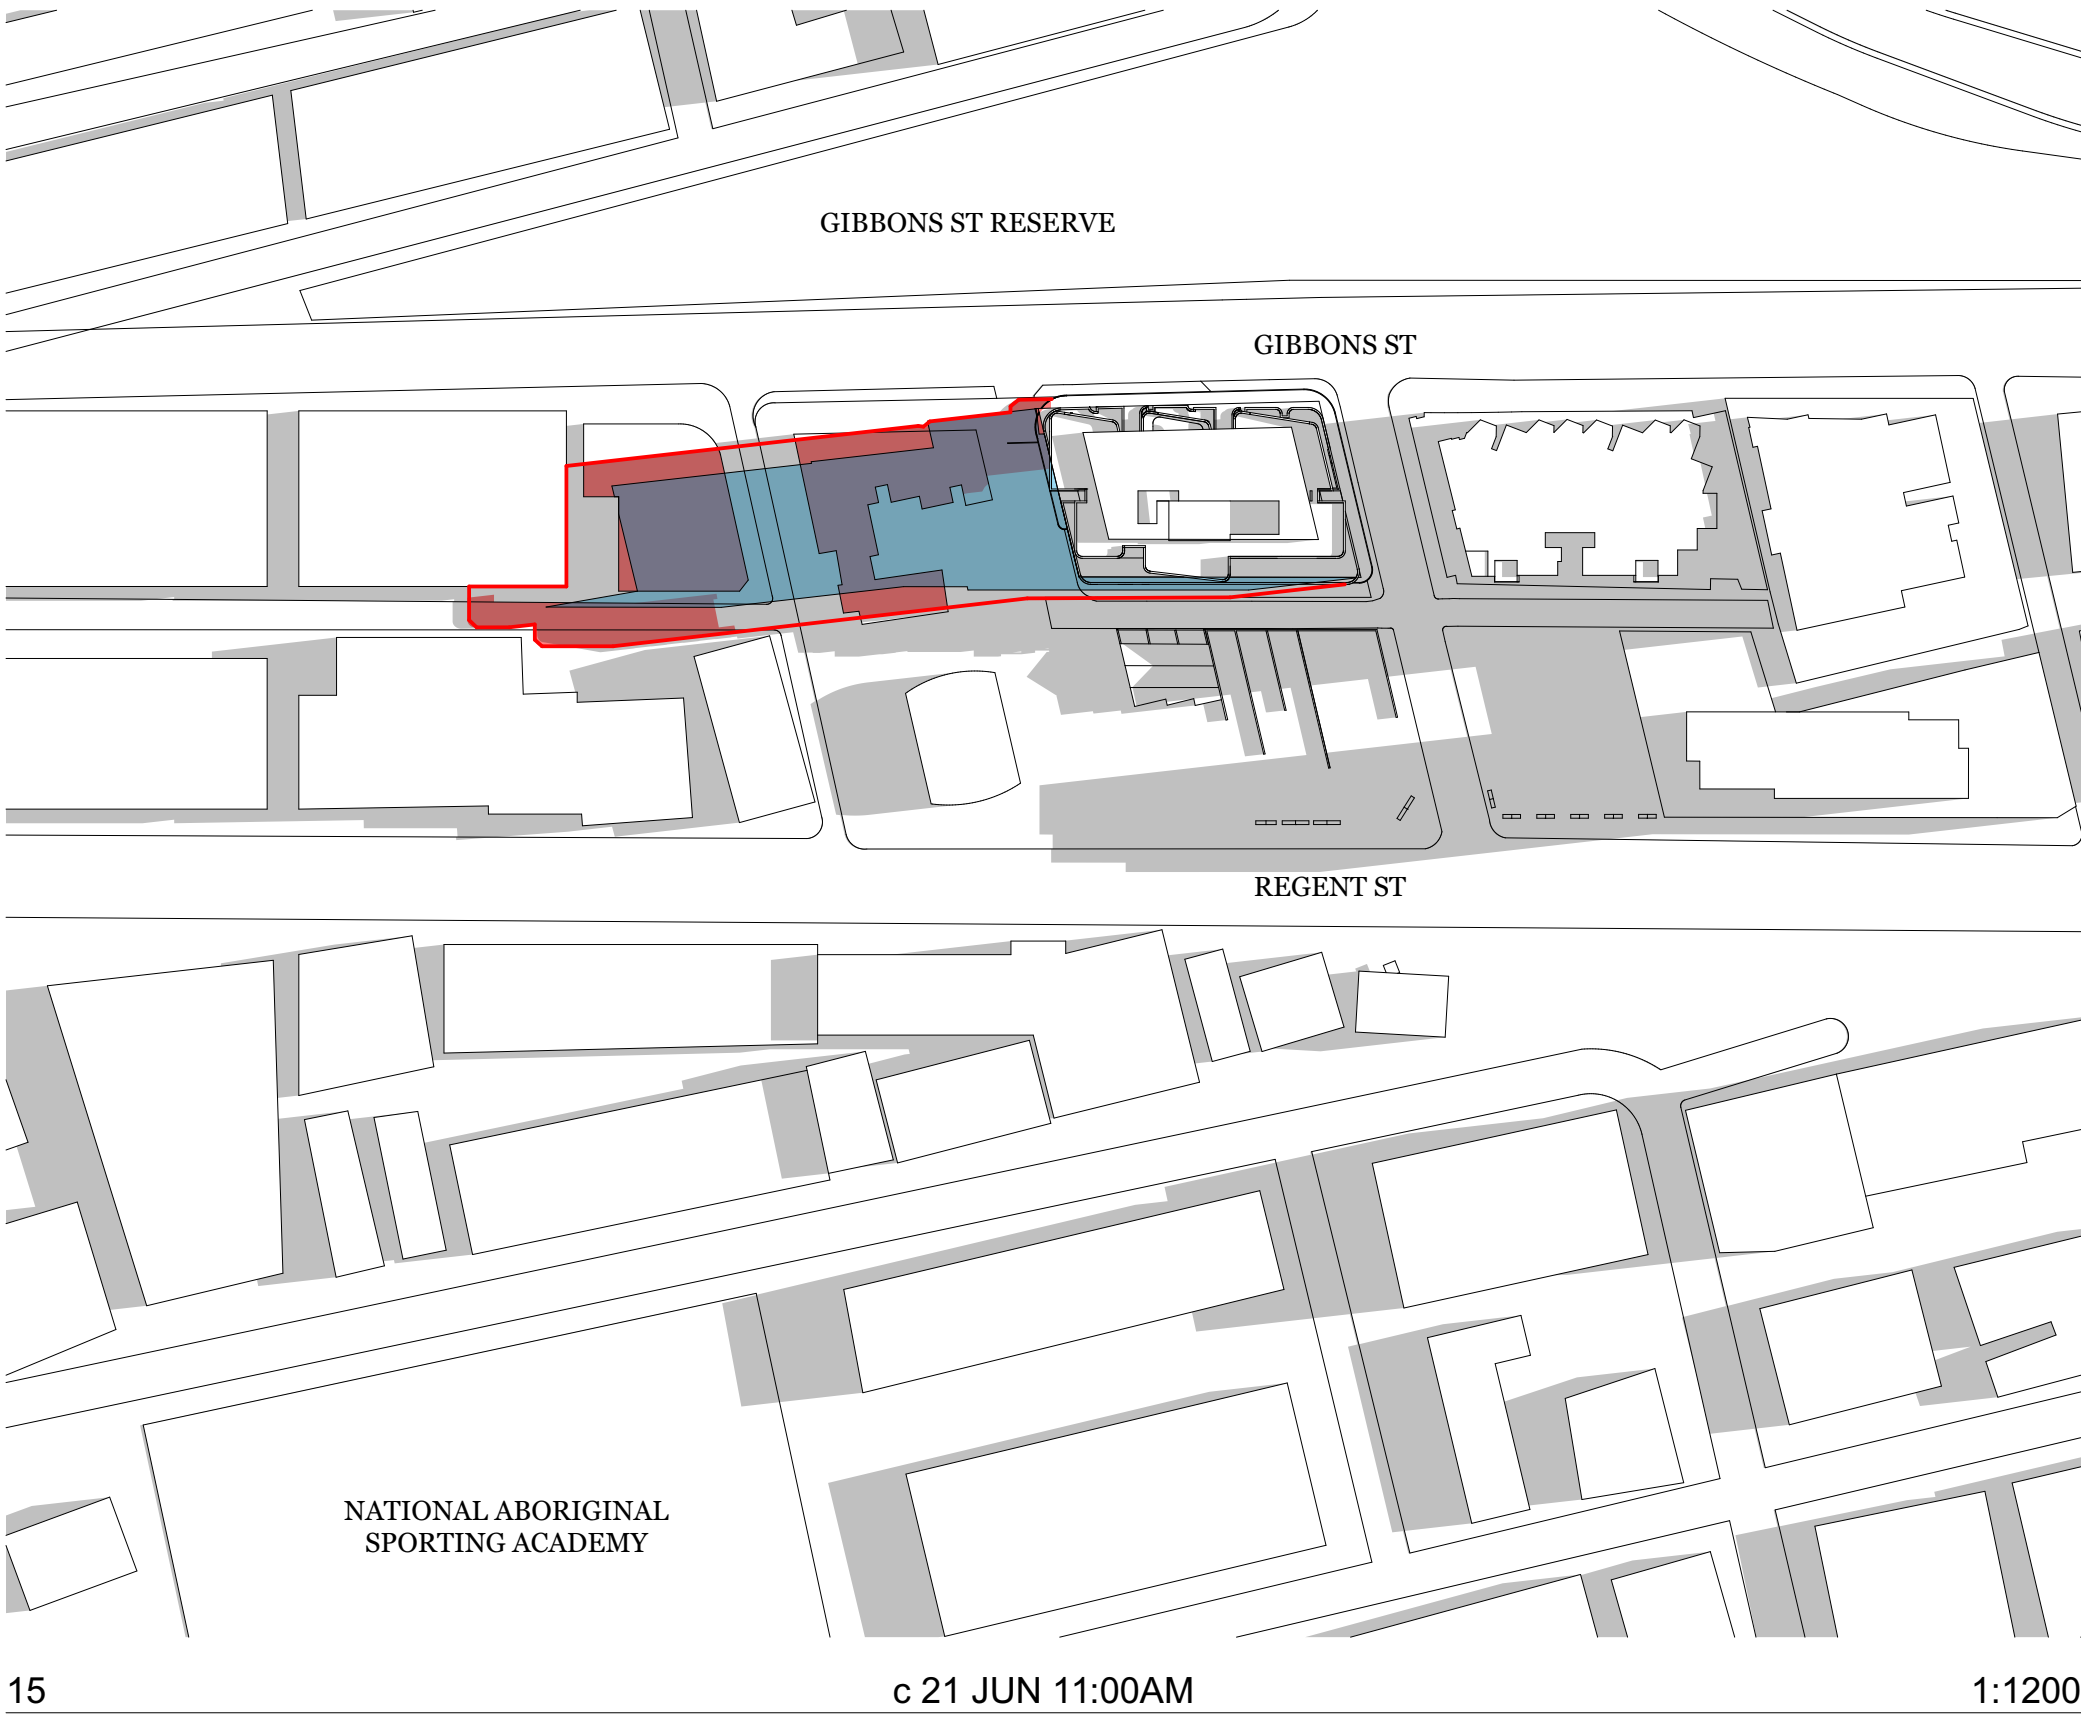


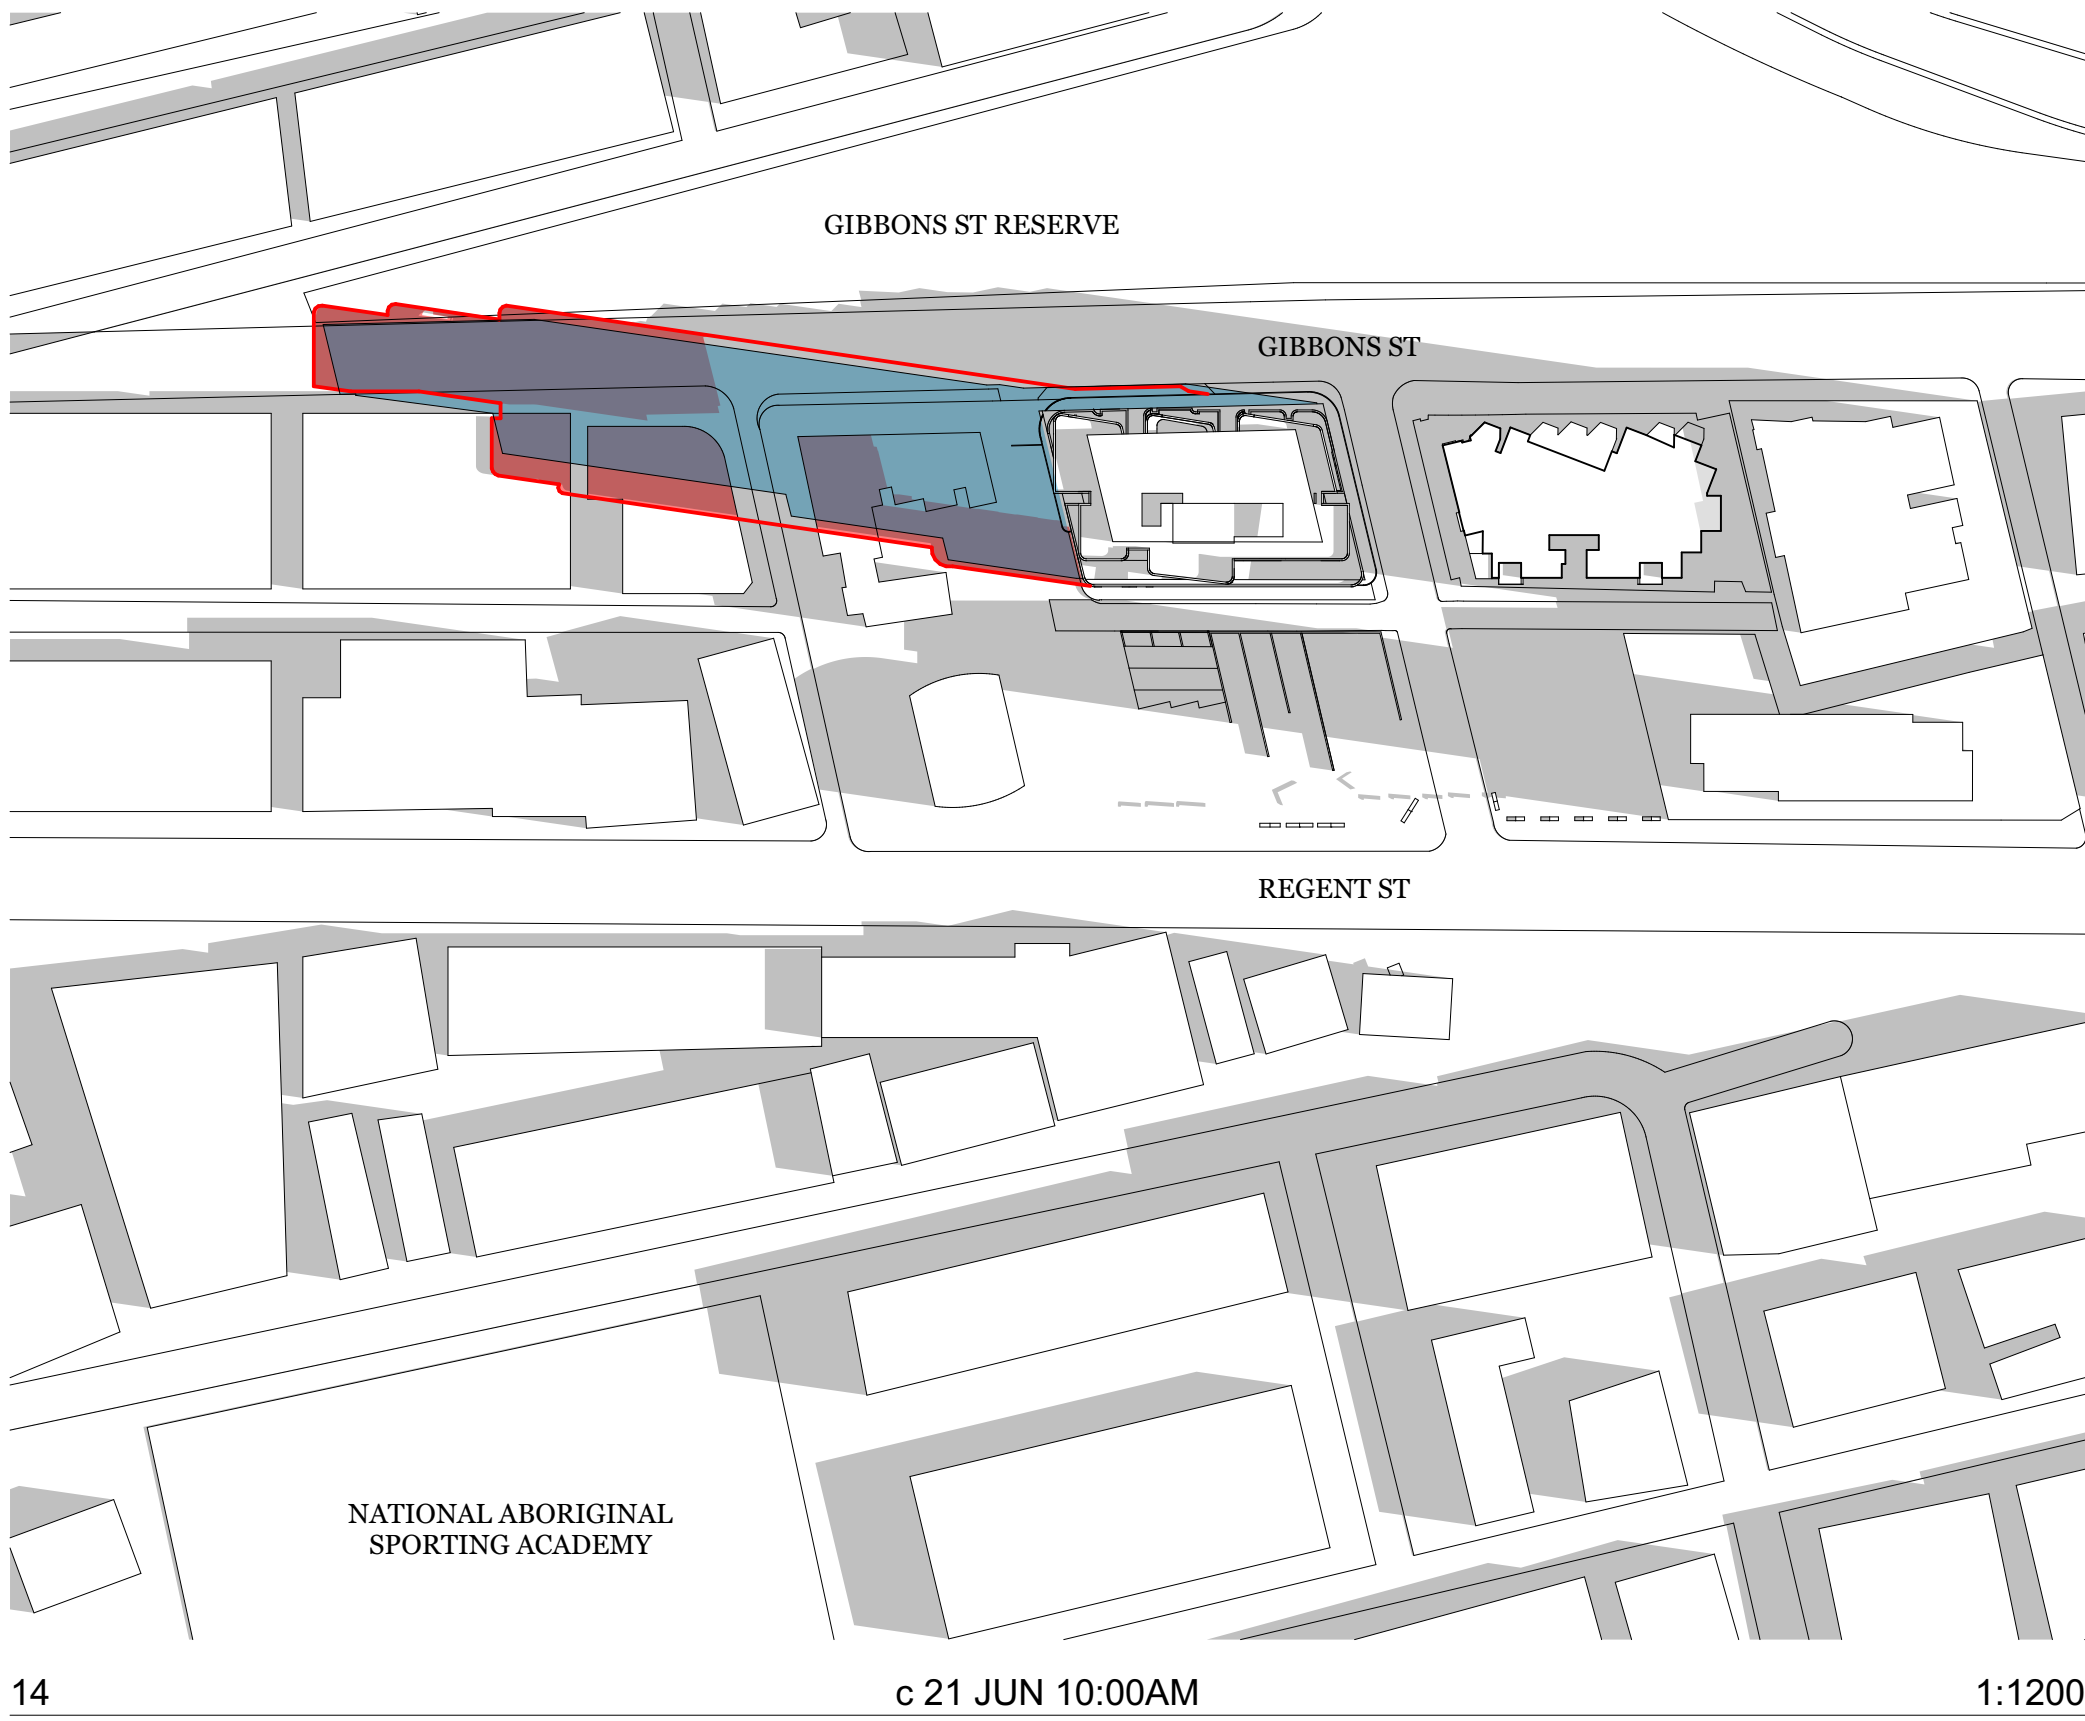


LEGEND

- SHADOW CAST BY COMPLIANT ENVELOPE
- ADDITIONAL SHADOWS CAST BY PROPOSED BUILDING
- FULL EXTENT OF SHADOW CAST BY PROPOSED BUILDING


Consultants											
Access - Morris Godding David Godding david@mgc.com.au 0407 246 115			Building Services - Arrow Brian Calcutt bcalcutt@arrow.com.au 0416 084 260			Communication - Straight Talk Jessica Stapleton jessica@straight-talk.com.au 0433 522 069			Fire - Core Engineering Neil Campbell neil@coreengineering.com.au 0410 610 928		
Acoustic - Renzo Tonin Tony Wong tony.wong@renzotonin.com.au 8218 0515			Civil - ABC Consultants Ryan Campbell ryan@abc-consultants.com.au 0402 343 139			ESD - Northrop Amir Girgis AGirgis@northrop.com.au			Flood - WMA Water Catherine Goonan goonan@wma.com.au 9299 2855		
Heritage - Artefact Sandra Wallace sandra.wallace@artefact.net.au 0403 355 086			Geotechnical - CES Tristan Goodbody 8559 2200			HAZMAT - Greencap James Stewart james.stewart@greencap.com.au 0427 701 502			Landscape - In View Isabel Lester isabel@inviewdesign.com.au 0416 110 038		
Surveyor - Norton Survey Andrew Whitfield awhitfield@nortonsurvey.com.au 0418 255 072			OS - WT Partnership Paul Elphick paul@wt-partnership.com.au 0407 243 711			Site Contamination - JBS&G Daniel Denaro DDenaro@jbsg.com.au 0468 425 921			Traffic - TTM Callum Hutcheson CHutcheson@ttmgroup.com.au 0402 095 256		
Wind - Windtech Simon Ronald simon@windtechglobal.com 9503 0308			Planner - Keylan Michael Woodland mwoodland@keylan.com.au 0448 226 214			Waste - TTM Arthur Stamatou astamatou@ttmgroup.com.au (07) 3327 9500					

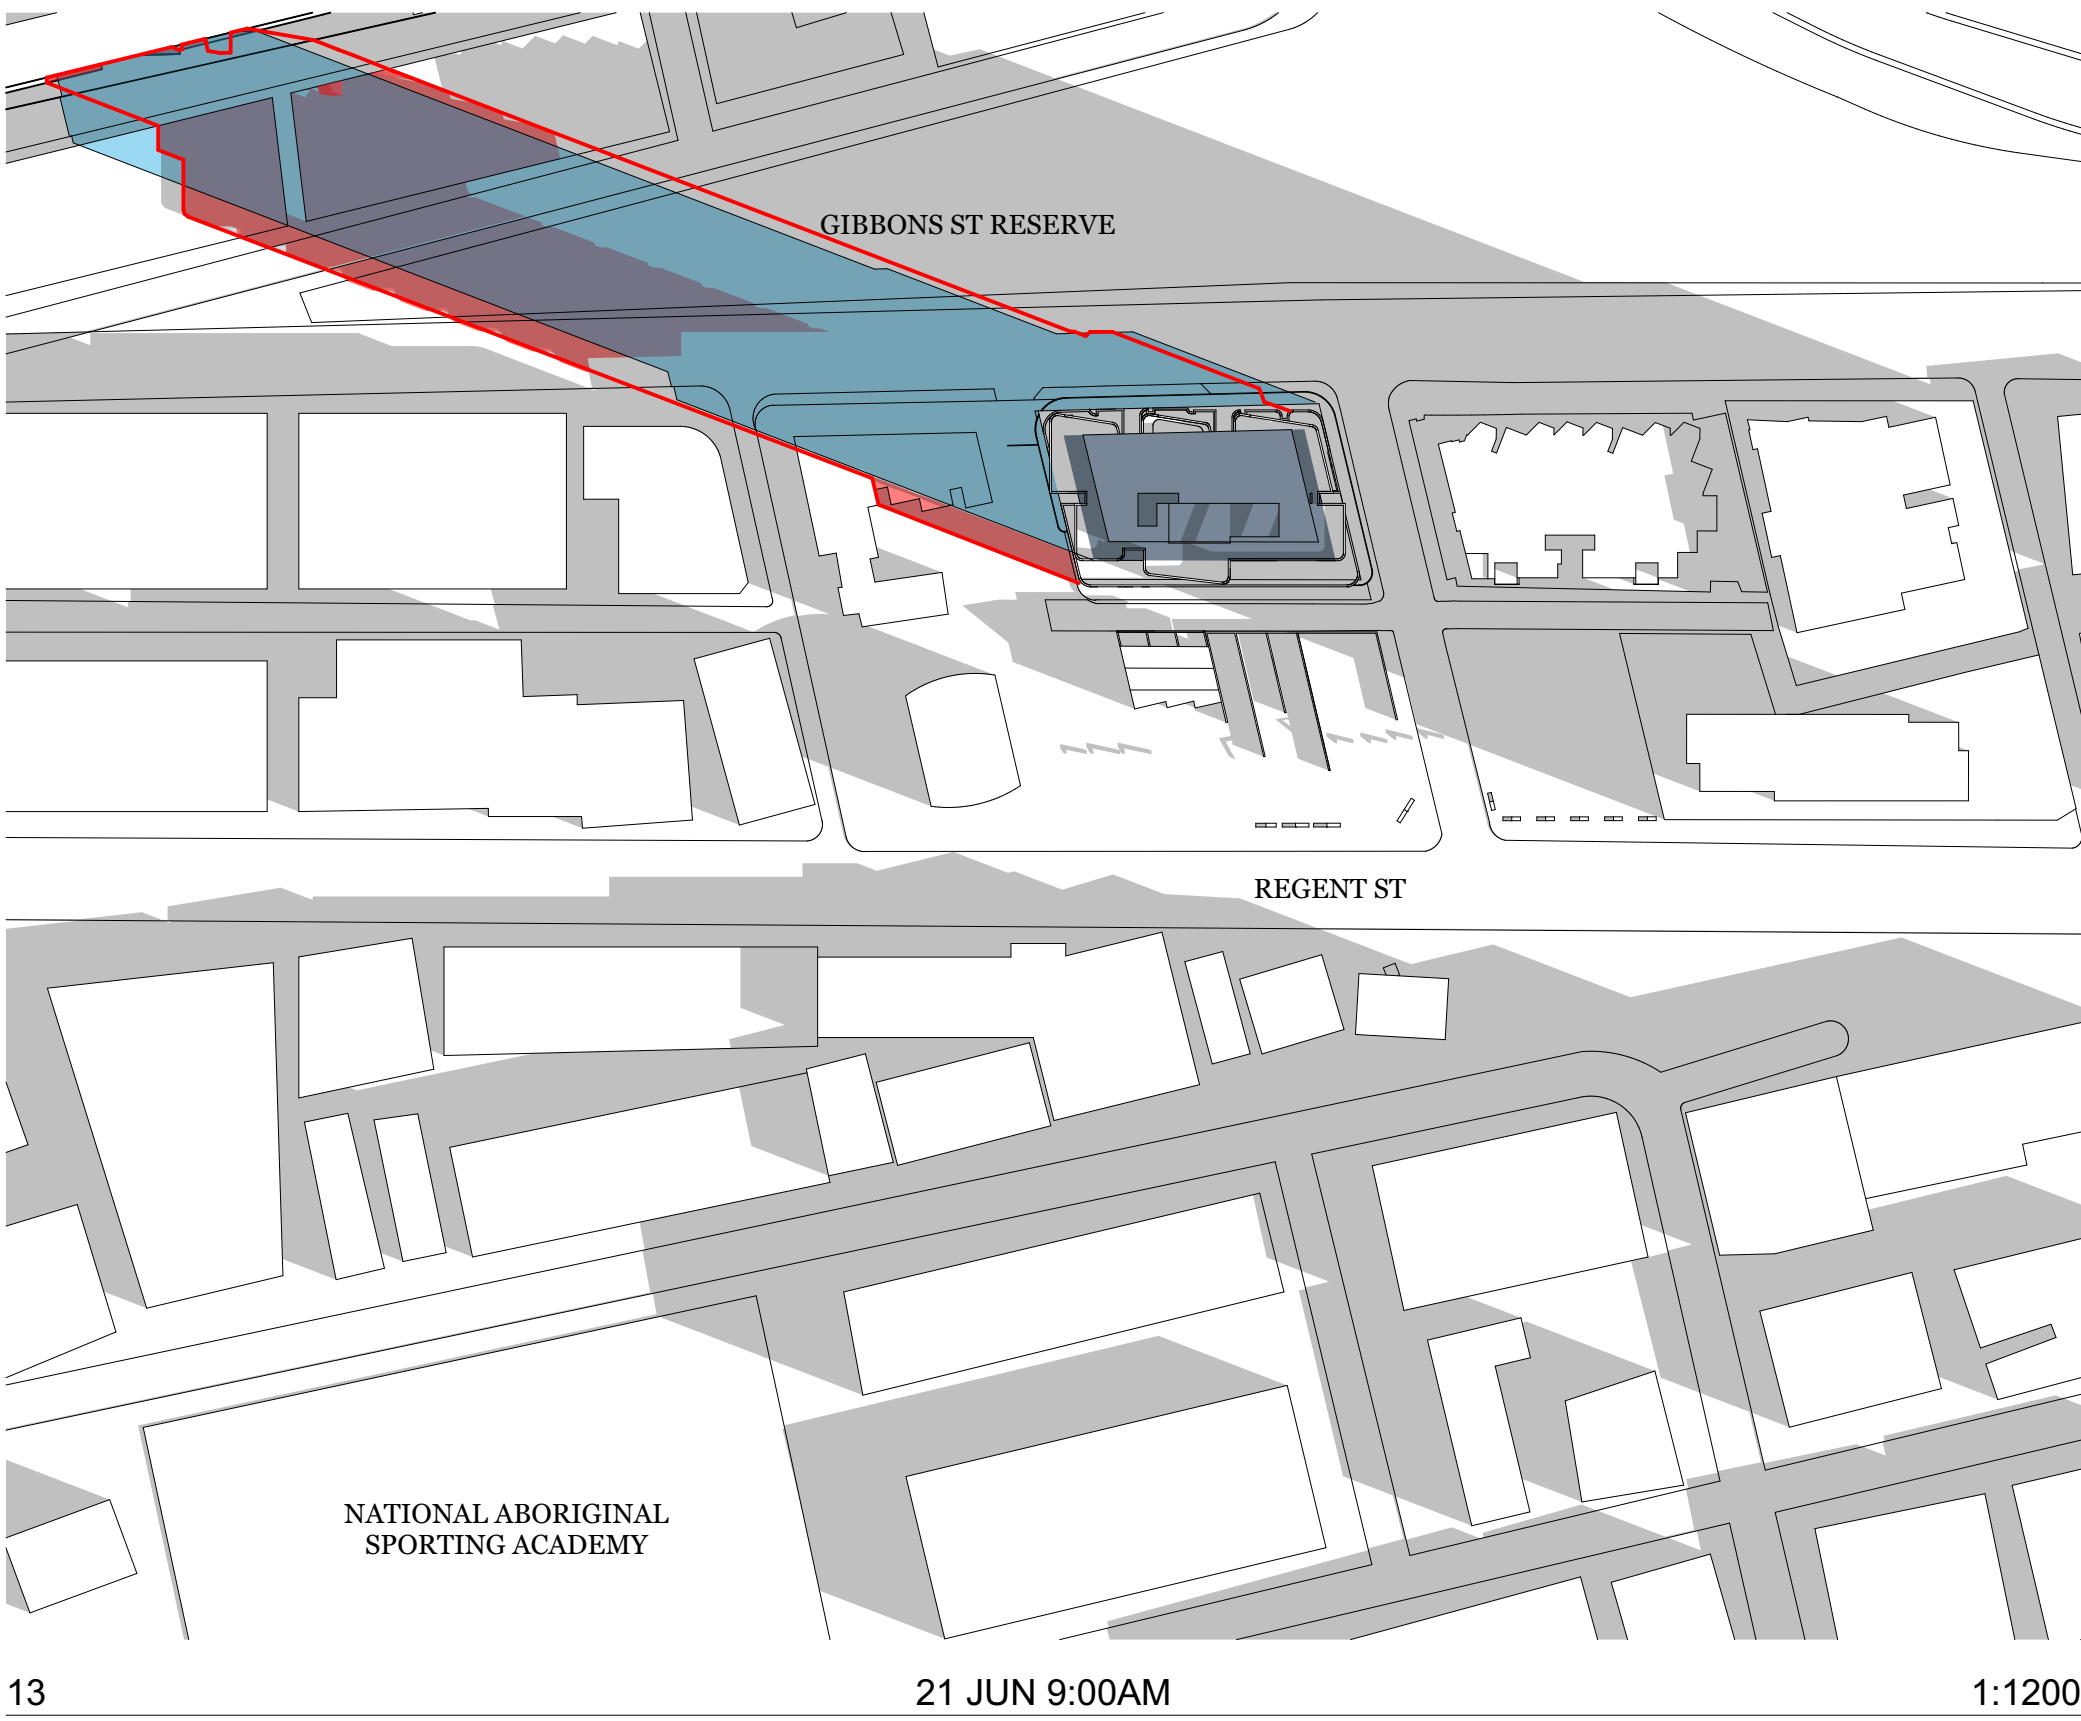

Rev.	Date	By	Ckd	Description
A	12/02/19	KL	SO	Arch Set for RTS

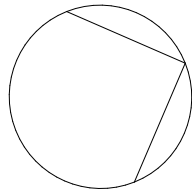

DKO Architecture (NSW) Pty Ltd
119 Redfern Street
Redfern, NSW 2016
T +61 2 8346 4500
info@dko.com.au
www.dko.com.au
ABN: 81956706590
© DKO Architecture (NSW) Pty Ltd
Except as allowed under copyright act, no part of this
drawing may be reproduced or otherwise dealt with
without written permission of DKO Architecture.
NSW: Nominated Architects
Kees de Ruijter 2707 | David Randerson 8542

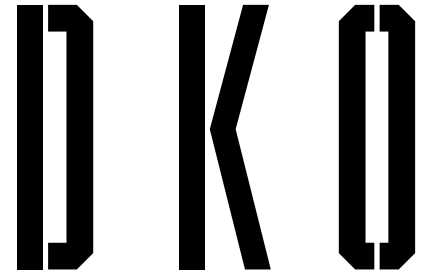

Project Name	11 Gibbons street
Project Address	11 Gibbons Street, Redfern, NSW 2016

Project Number	11929
Drawing Name	Shadow Diagrams
Scale	1:1200@A1
Date	February 2019

Client	SGCH
--------	------

Drawing Number	SK400
Revision	A