


1. PROPOSED LOCATION FOR INVISIVENT-HF. SEE DRAWING NS18138-M10 FOR INVISIVENT-HF DETAILS.

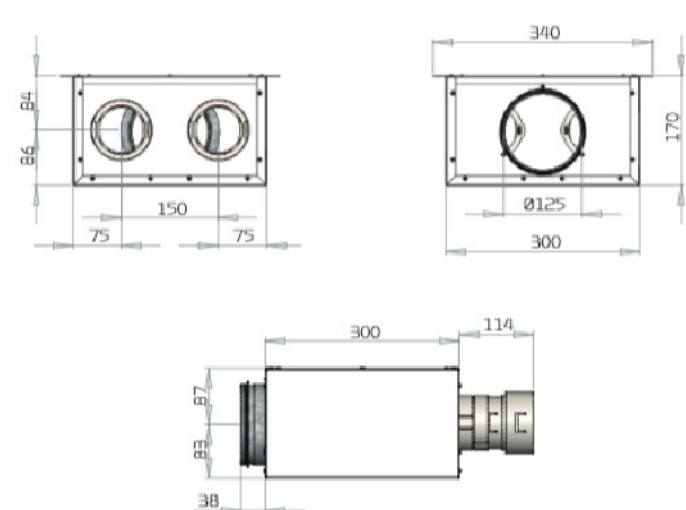


2 CONNECTIONS - ART No. 8528204
N.T.S



INVISIVENT-HF
N.T.S




SCALE BAR 1:50 @ A1

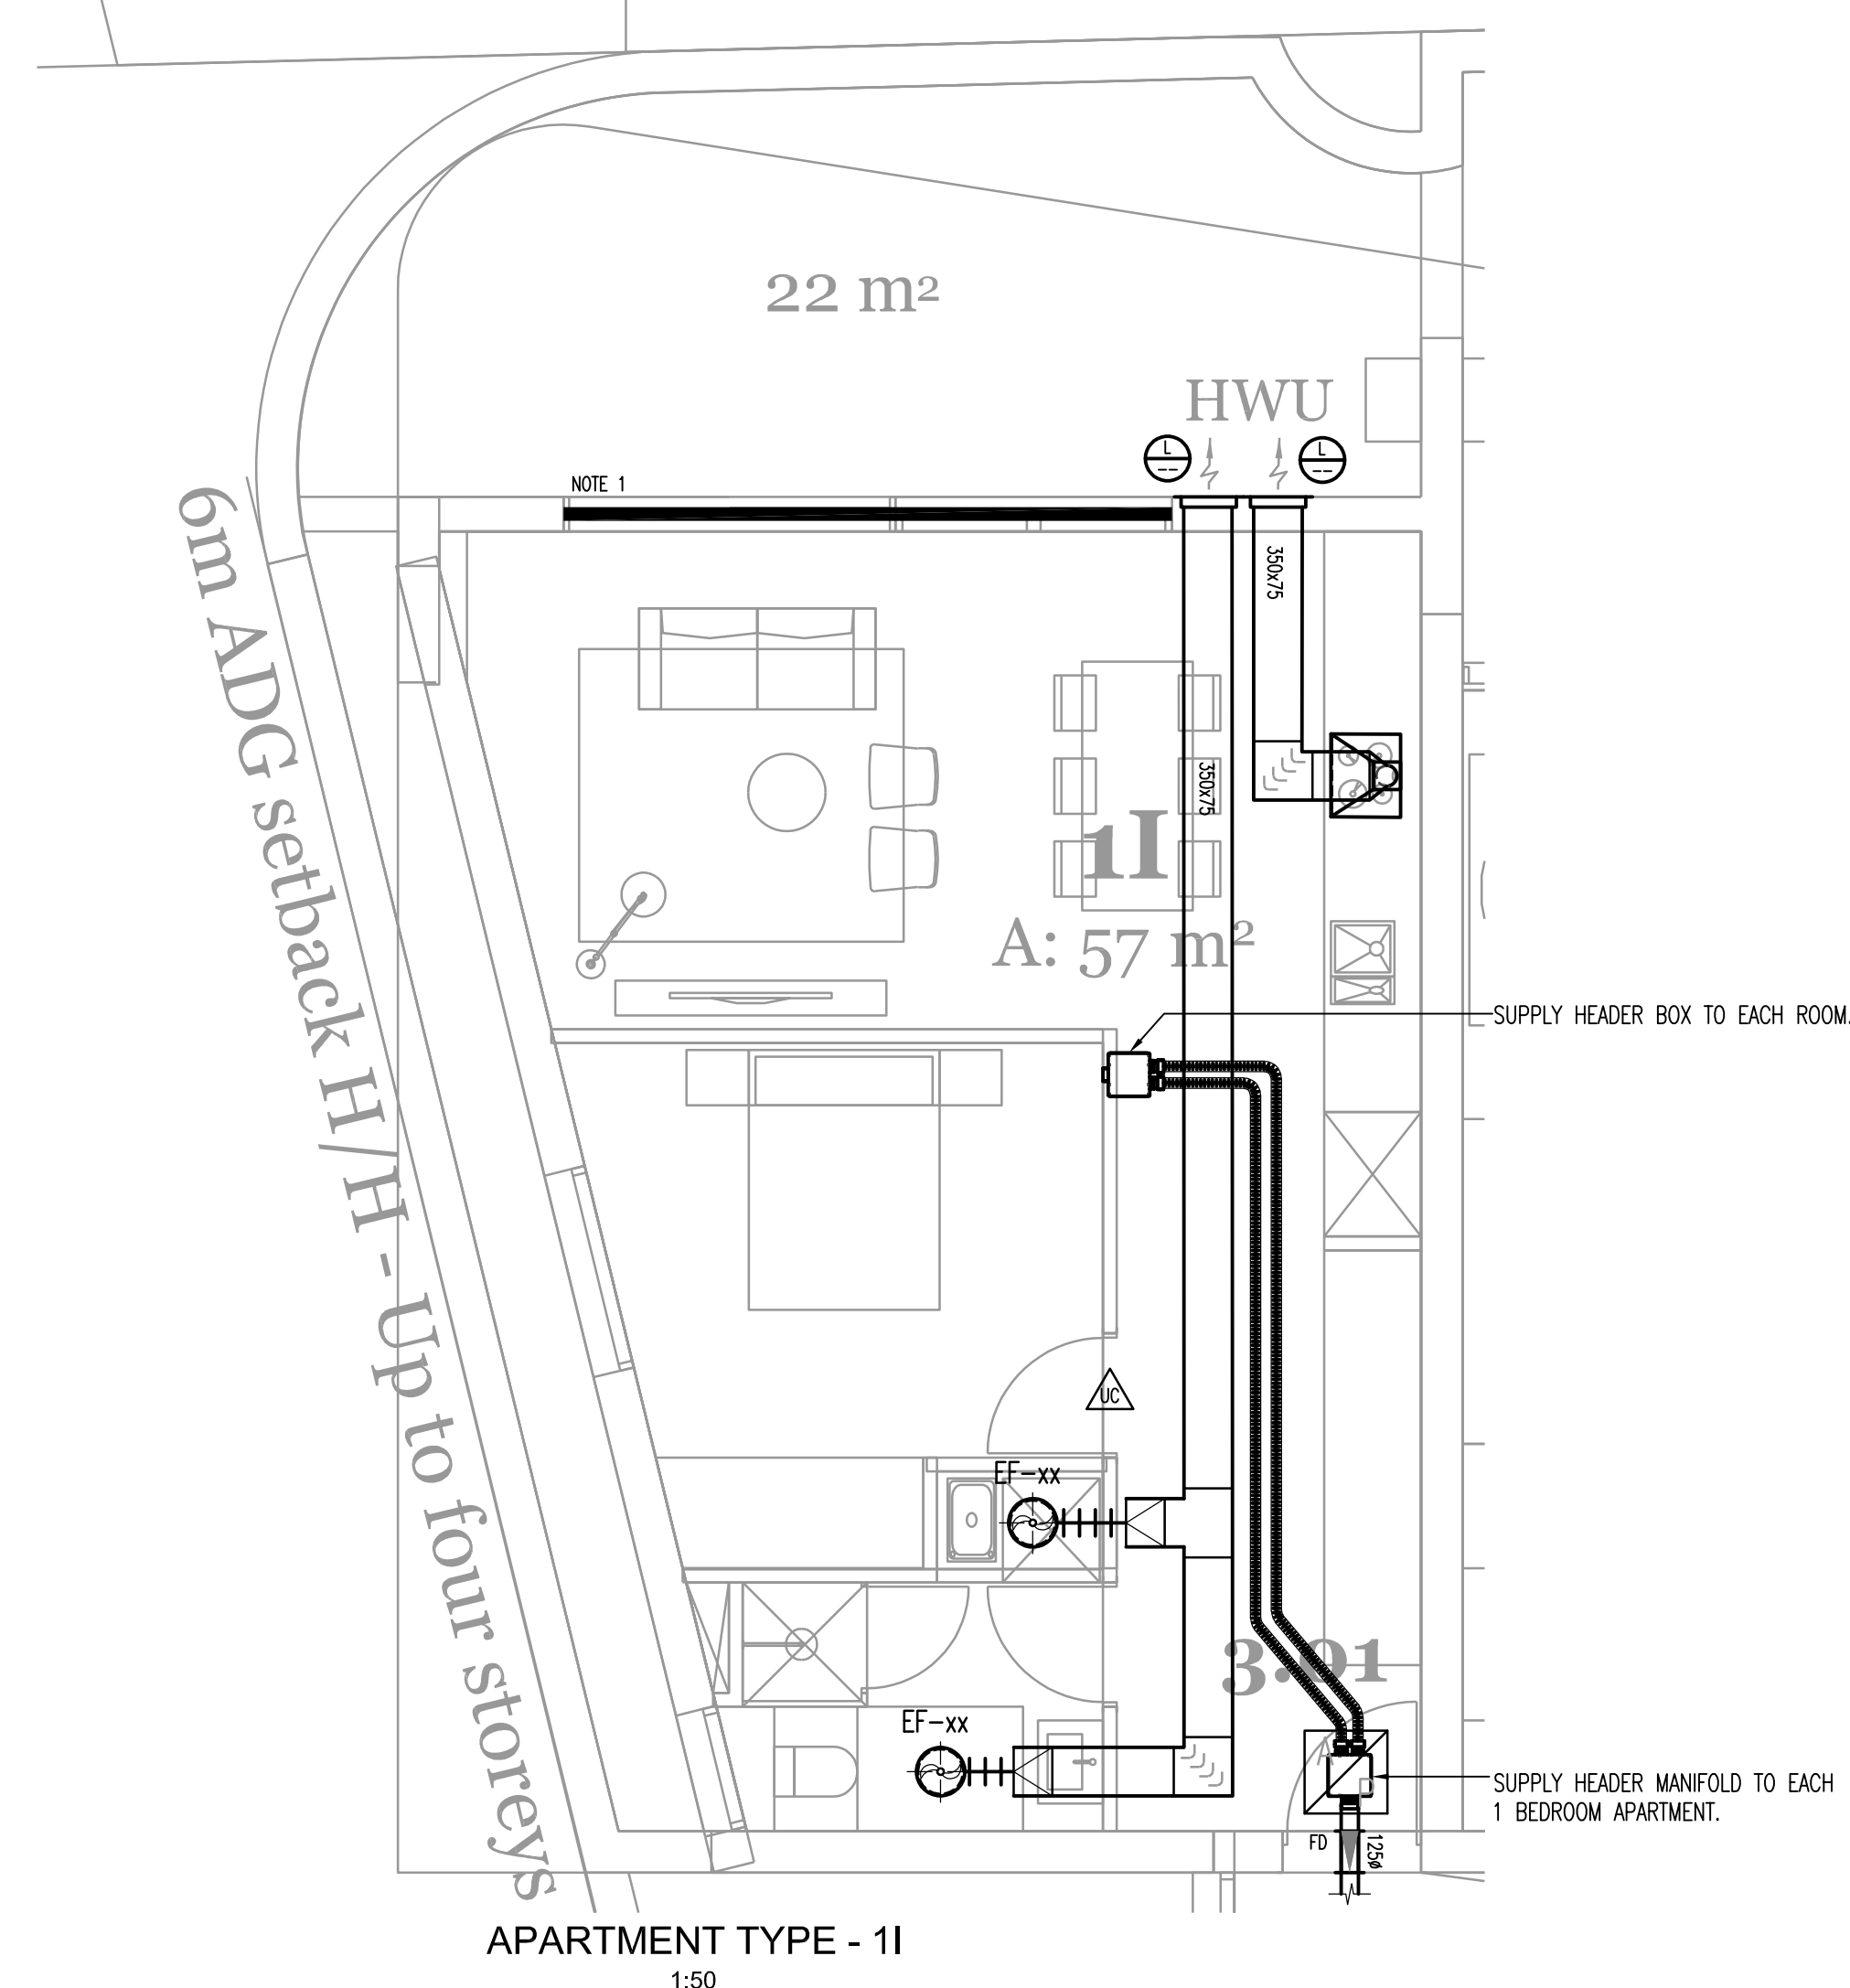

COPYRIGHT OF DESIGNS SHOWN HEREON IS
RETAINED BY ARROW CONSULTING
ENGINEERS. AUTHORITY IS REQUIRED FOR
ANY REPRODUCTION.

REV	ISSUE	DATE
1	PRELIMINARY ISSUE	25/01/19

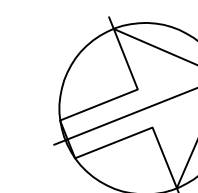

CLIENT	SGCH
--------	------

ARCHITECT

DK

ARROW
CONSULTING
ENGINEERS

86 REDFERN STREET,
REDFERN NSW 2016
PHONE: 02 9318 1431
E-MAIL: admin@arrowce.com.au

PROJECT
11 GIBBONS STREET
REDFERN
NSW 2016

TITLE
MECHANICAL SERVICES
TYPICAL APARTMENT DETAIL
SHEET 1

DRAWN E.O.	DESIGN S.C.	CHECK S.C.	DWG No. M07
JOB No. NS18138		SCALE 1:50@A1	REV 1