



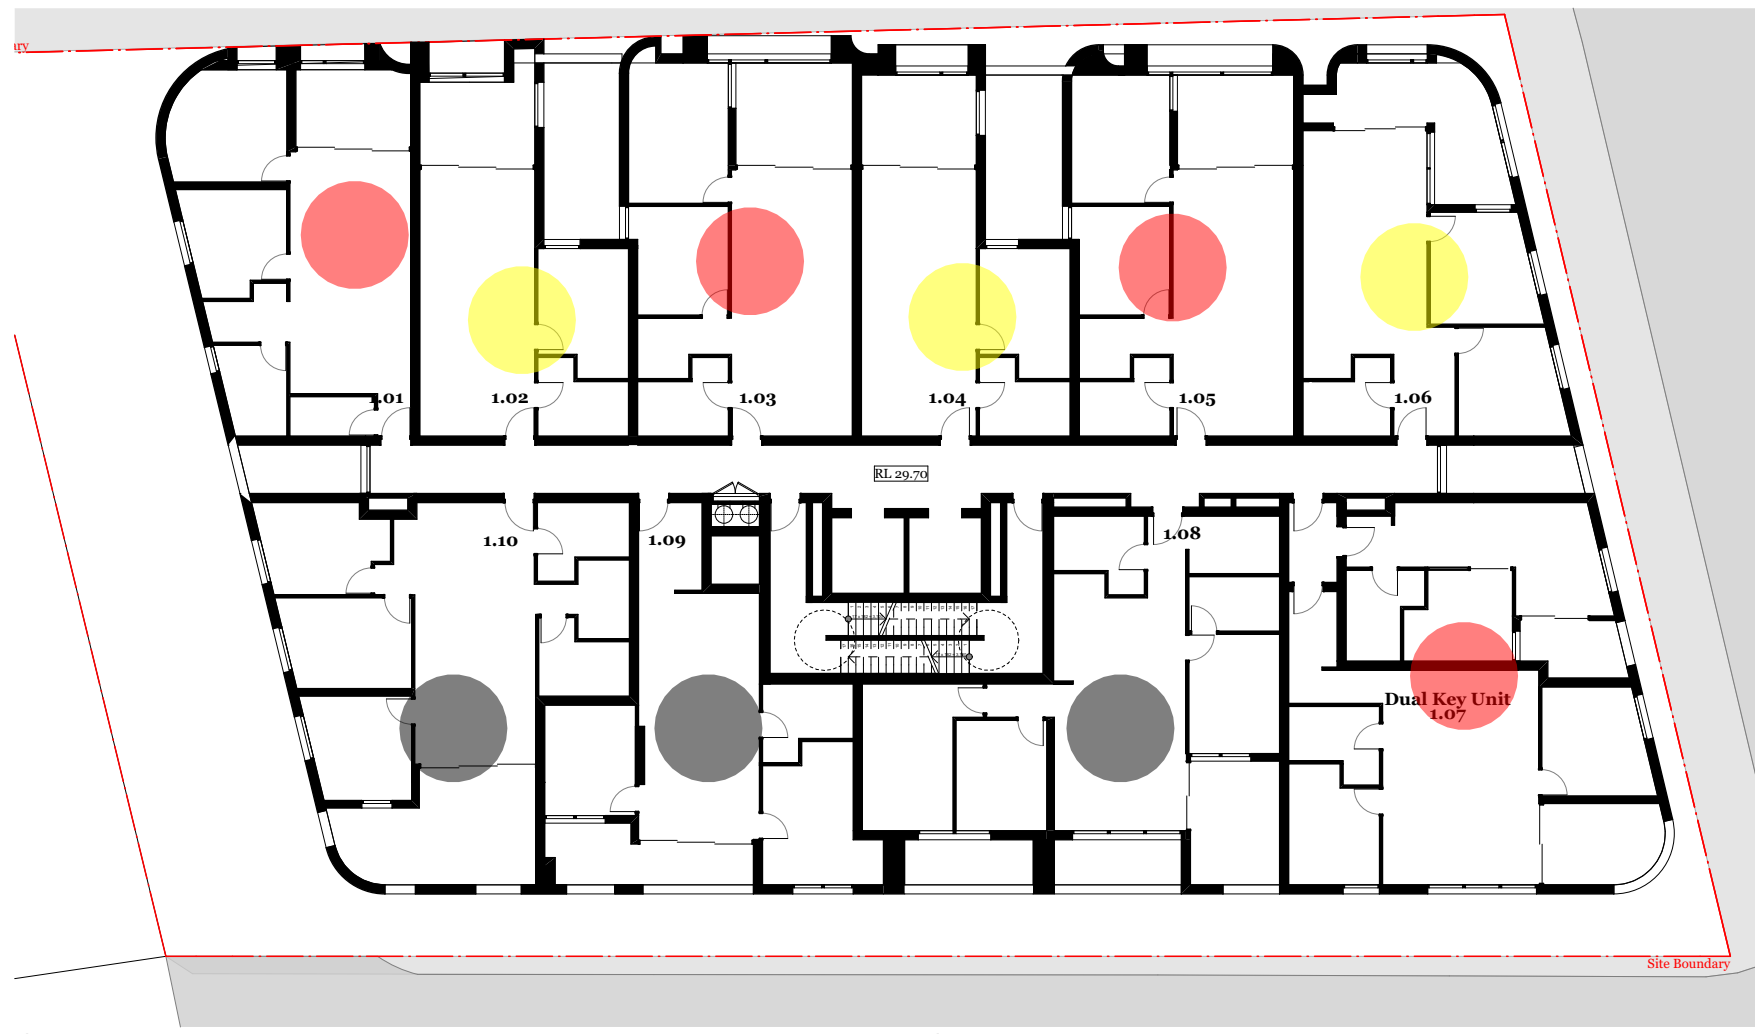

1. Level 1

Units with less than 2 hours Solar Access


Unit 1.01	Unit 1.03	Unit 1.05	Unit 1.07
POS	POS	POS	POS
Living	Living	Living	Living
1hr 45 min	2hrs 30min	2hrs 15min	30min
30min	45min	45min	1hr

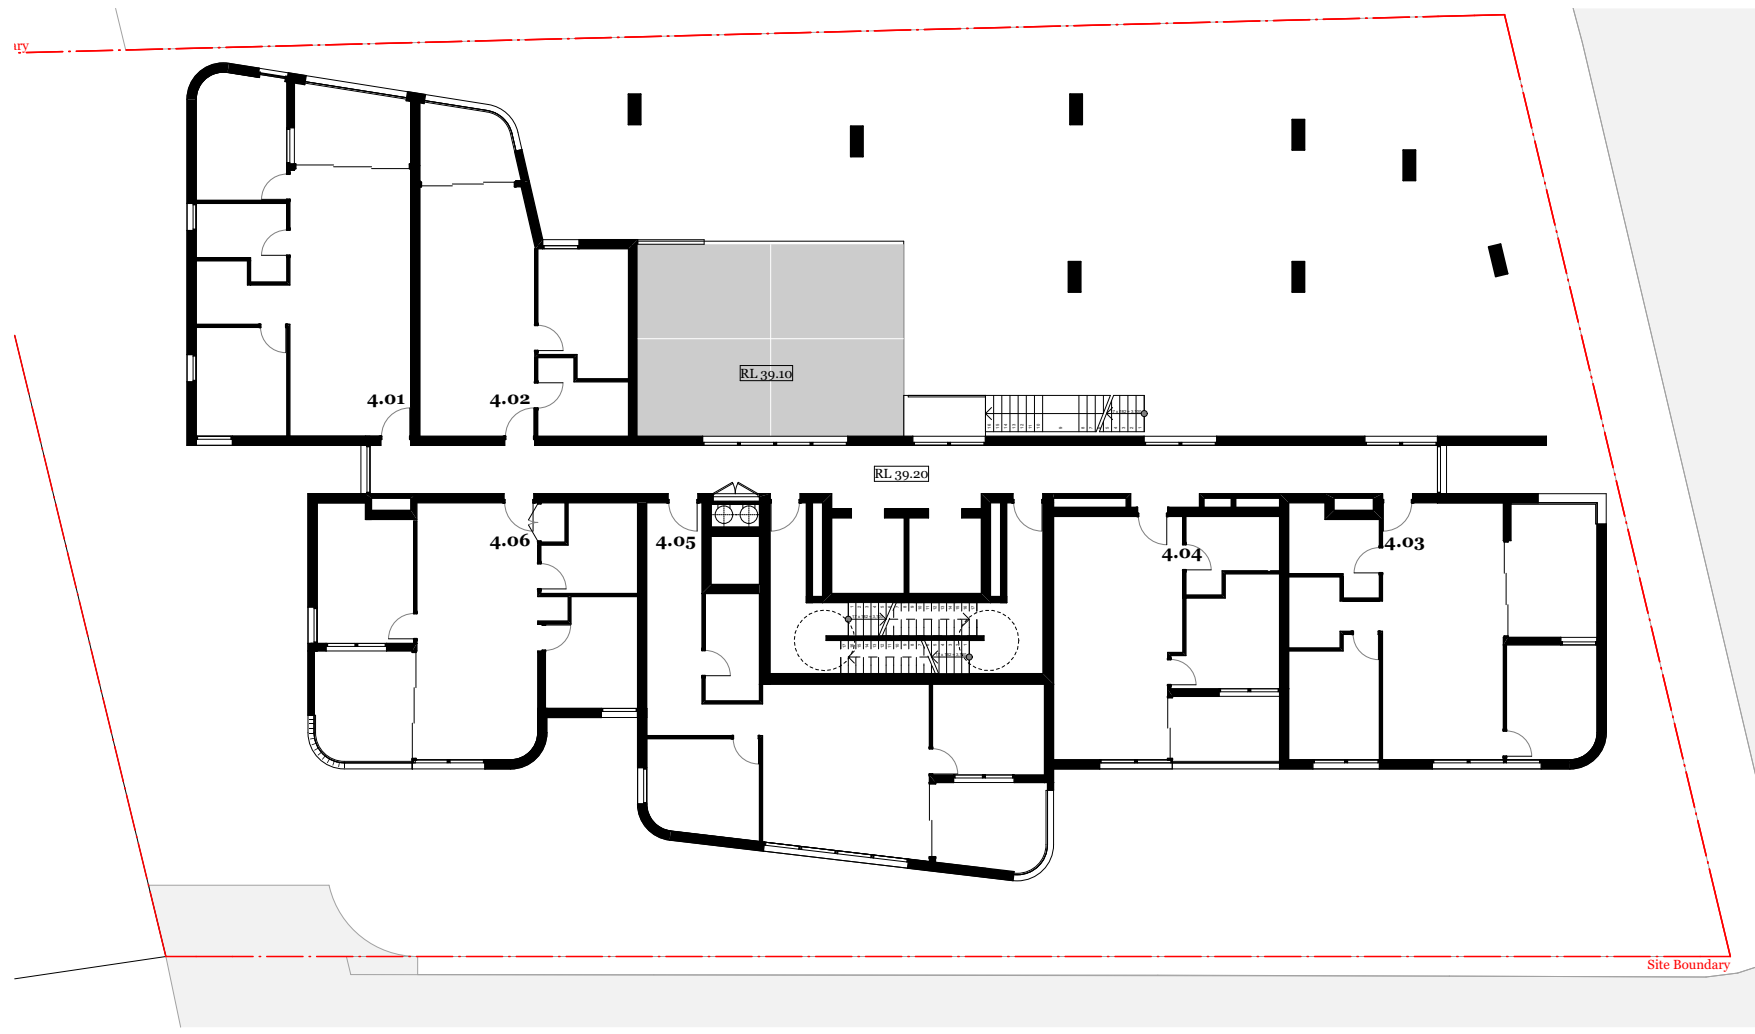

4. Level 4

Units with less than 2 hours Solar Access

Unit 4.04	Unit 4.05
POS	POS
Living	Living
15min	15min
15min	15min

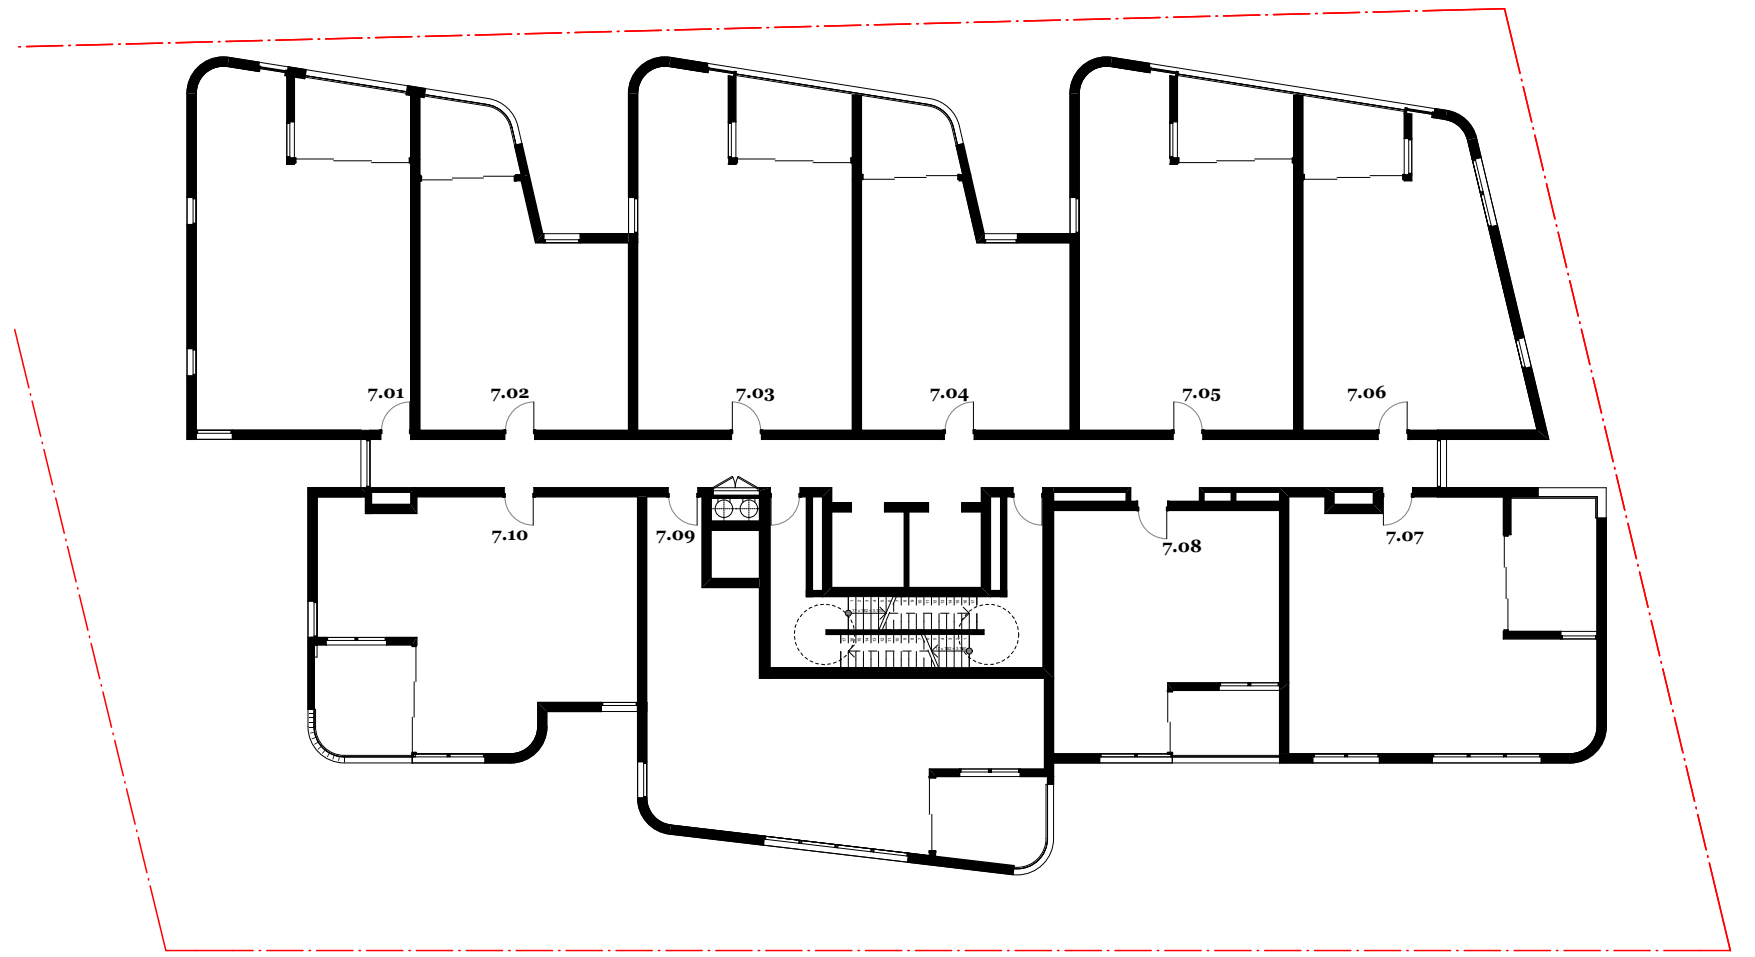


7. Level 7

Units with less than 2 hours Solar Access

Unit 7.08	Unit 7.09	Unit 7.10
POS	POS	POS
Living	Living	Living
30min	30min	10min
30min	30min	10min


Consultants	Building Services - Arrow	Communication - Straight Talk	Fire - Core Engineering	Geotechnical - CES	Heritage - Artefact	Surveyor - Norton Survey	QS - WT Partnership	Traffic - TTM	Wind - Windtech
Access - Morris Goding	Brian Calvert	Jessica Stapleton	Tristan Goodbody	Sandra Wallace	Andrew Whitfield	Neil Campbell	Paul Elphick	Callum Hutcheson	Simon Ronald
David Goding	ben.calt@arrow.com.au	justin@straight-talk.com.au	8559 2200	Sandra Wallace@artefact.net.au	awhitfield@nortonsurvey.com.au	neilc@coreengineering.com.au	peiphick@wtpartnership.com.au	Chutcheson@ttmgroup.com.au	simon@windtechglobal.com
0407 246 115	0416 084 260	0433 522 069	0416 684 928	0403 355 086	0418 235 072	0410 610 928	0407 243 711	0402 095 256	9503 0908
Acoustic - Renzo Tomlin	Civil - ABC Consultants	ESD - Northrop	Flood - WMA Water	HAZMAT - Greencap	Landscape - In View	Planner - Keylan	Site Contamination - JBS&G	Waste - TTM	
Tony Wong	Ryan Campbell	Amir Cirgis	Catherine Goonan	James Stewart	Isabel Lester	Michael Woodland	Daniel Denaro	Arthur Stamatidis	
tony.wong@renzotomlin.com.au	ryan@abc-consultants.com.au	ACirgis@northrop.com.au	goonan@wma-water.com.au	james.stewart@greencap.com.au	isabel@inviewdesign.com.au	michael@keylan.com.au	0160 425 921	automatis@ttmgroup.com.au	
8218 0515	0402 343 139	0402 343 139	9259 2855	0427 701 502	0416 110 058	0448 726 214	0468 425 921	(07) 3327 9500	

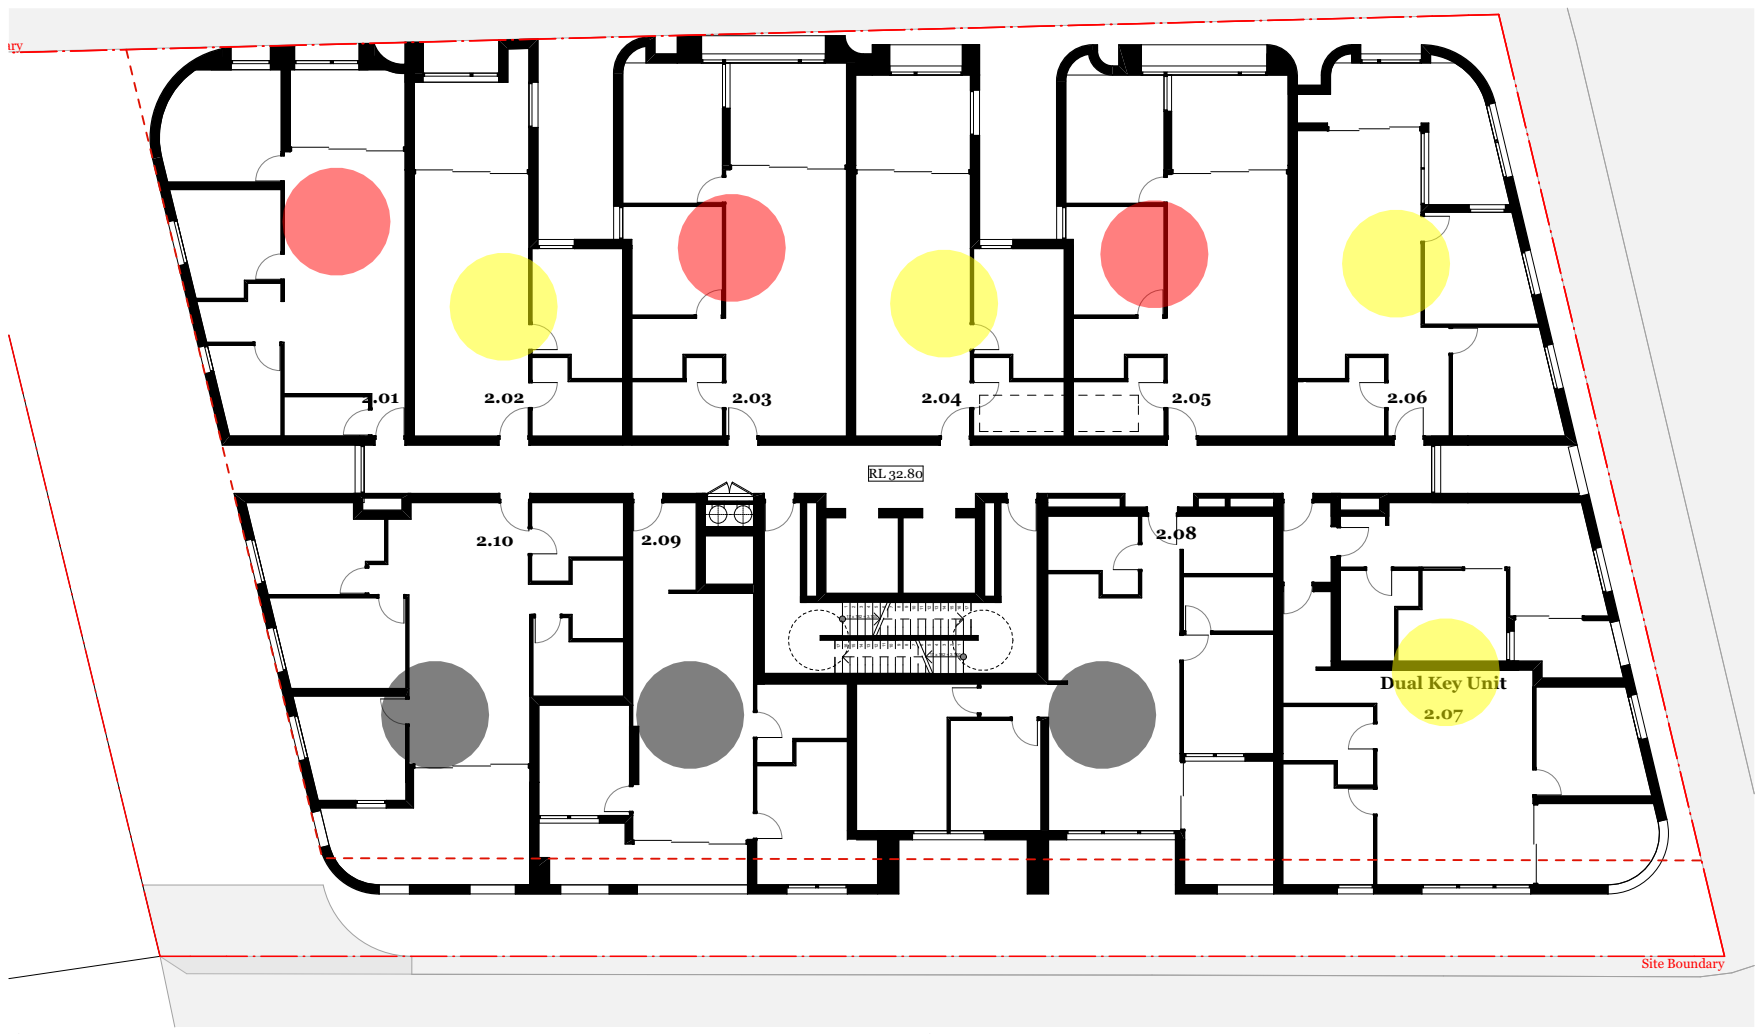

2. Level 2

Units with less than 2 hours Solar Access


Unit 2.01	Unit 2.03	Unit 2.05
POS	POS	POS
Living	Living	Living
2hrs 30min	3hrs	3hrs
30min	45min	45min

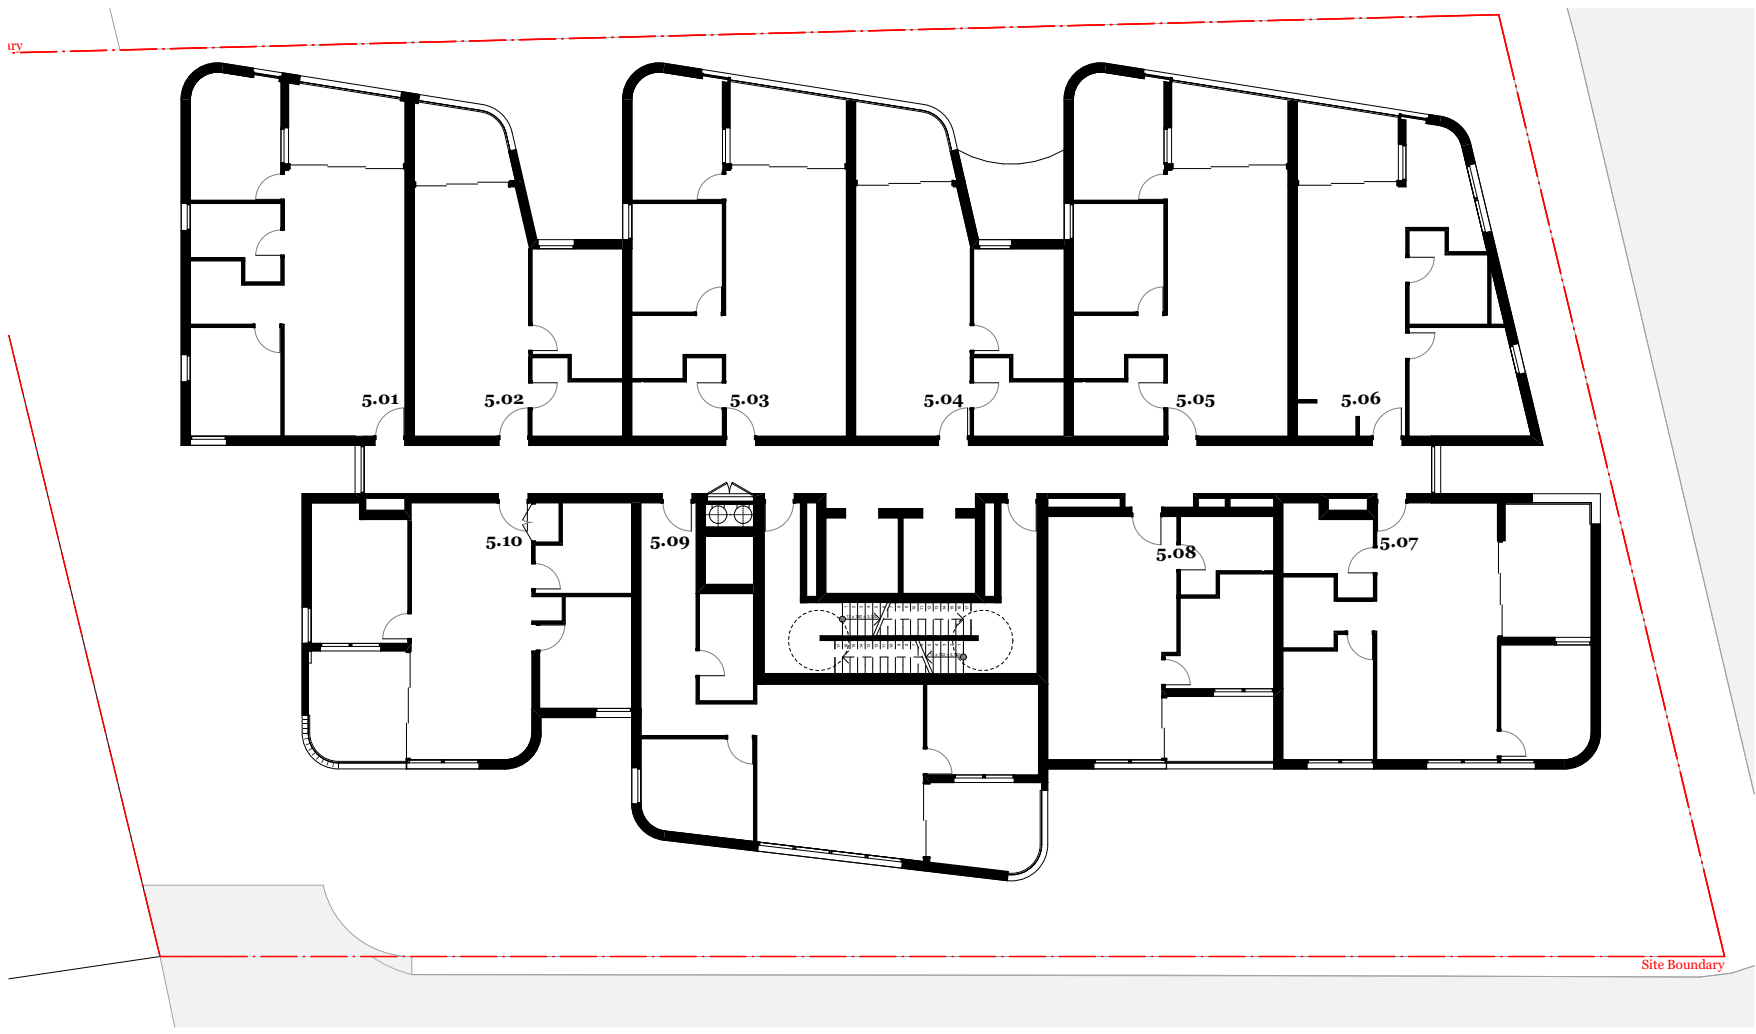

5. Level 5

Units with less than 2 hours Solar Access


Unit 5.08	Unit 5.09
POS	POS
Living	Living
15min	15min
15min	15min

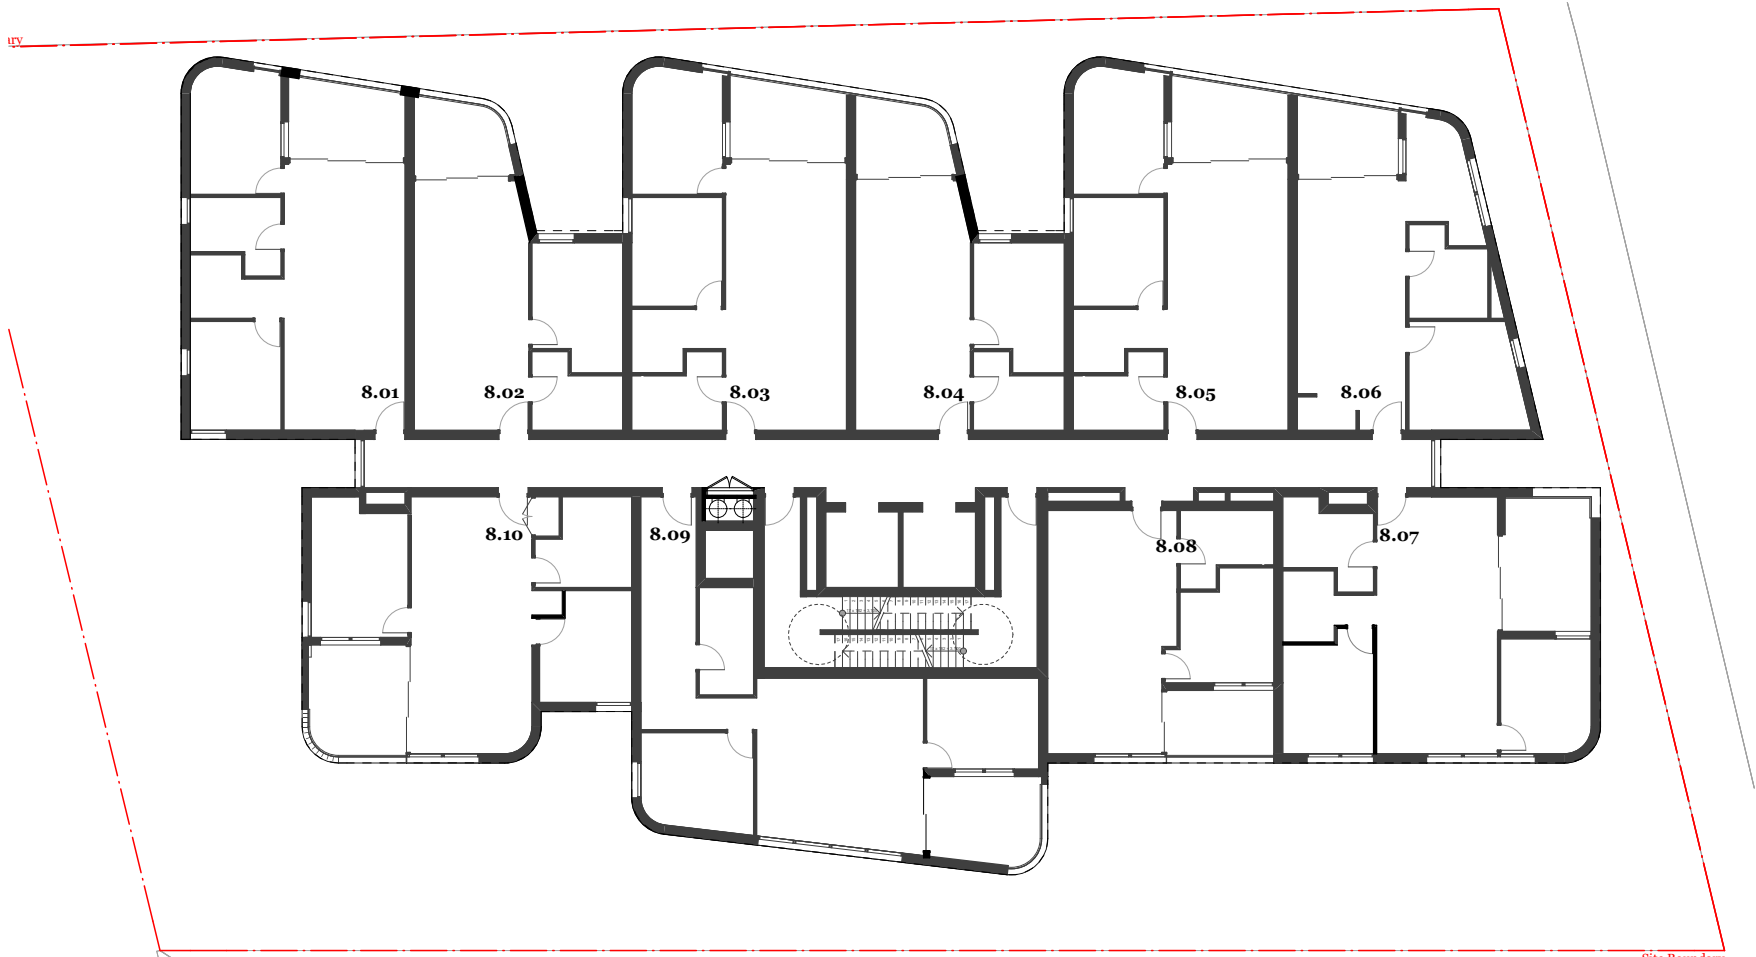

8. Level 8

Units with less than 2 hours Solar Access


Unit 8.08	Unit 8.09	Unit 8.10
POS	POS	POS
Living	Living	Living
30min	30min	10min
30min	30min	10min

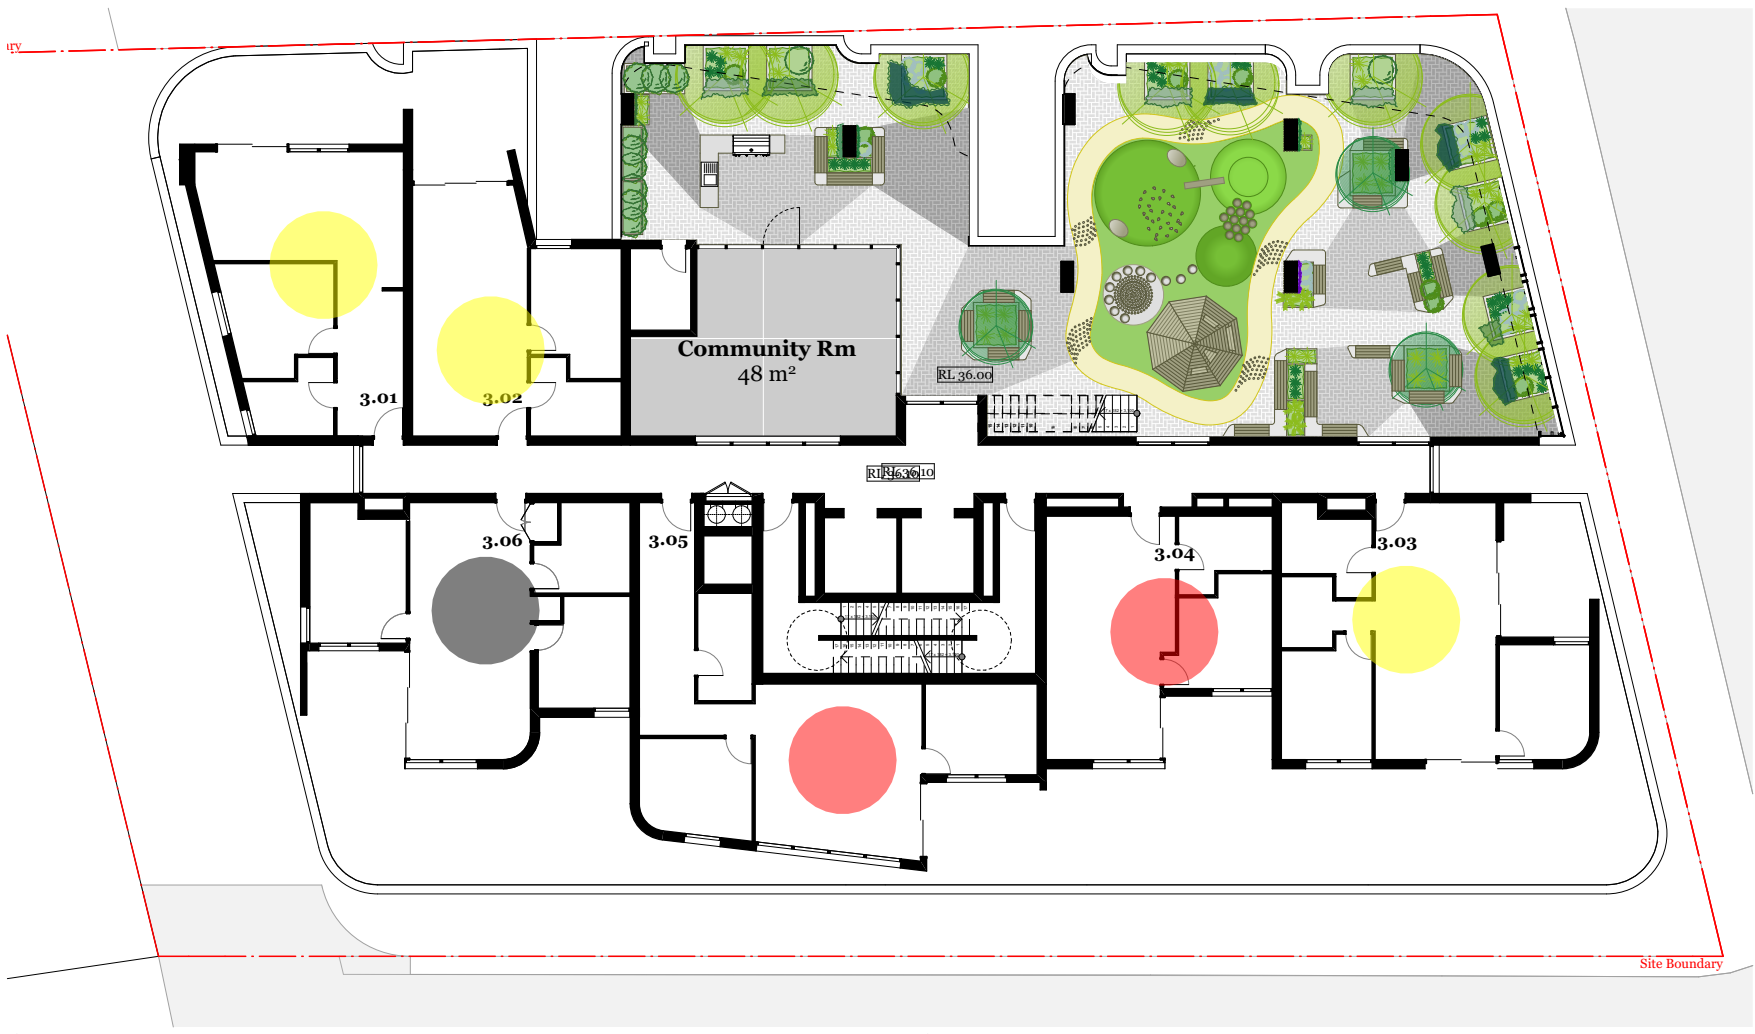

3. Level 3

Units with less than 2 hours Solar Access


Unit 3.04	Unit 3.05
POS	POS
Living	Living
15min	15min
15min	15min

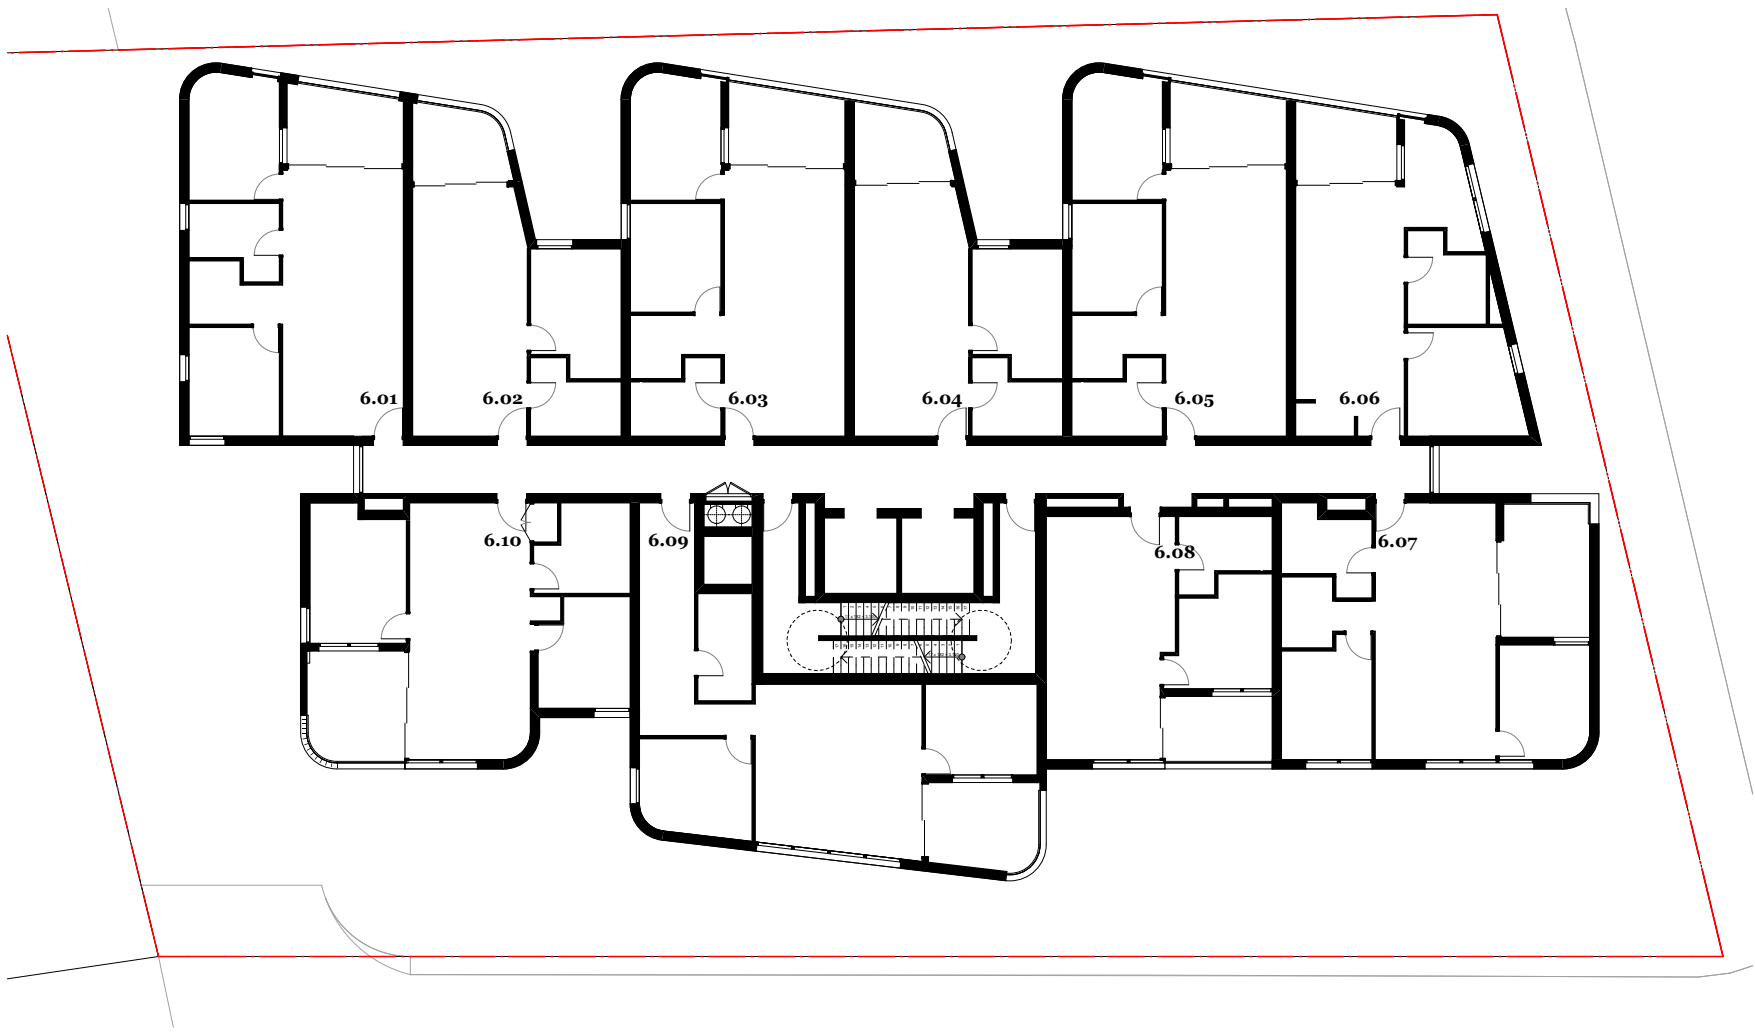

6. Level 6

Units with less than 2 hours Solar Access

Unit 6.08	Unit 6.09
POS	POS
Living	Living
15min	15min
15min	15min

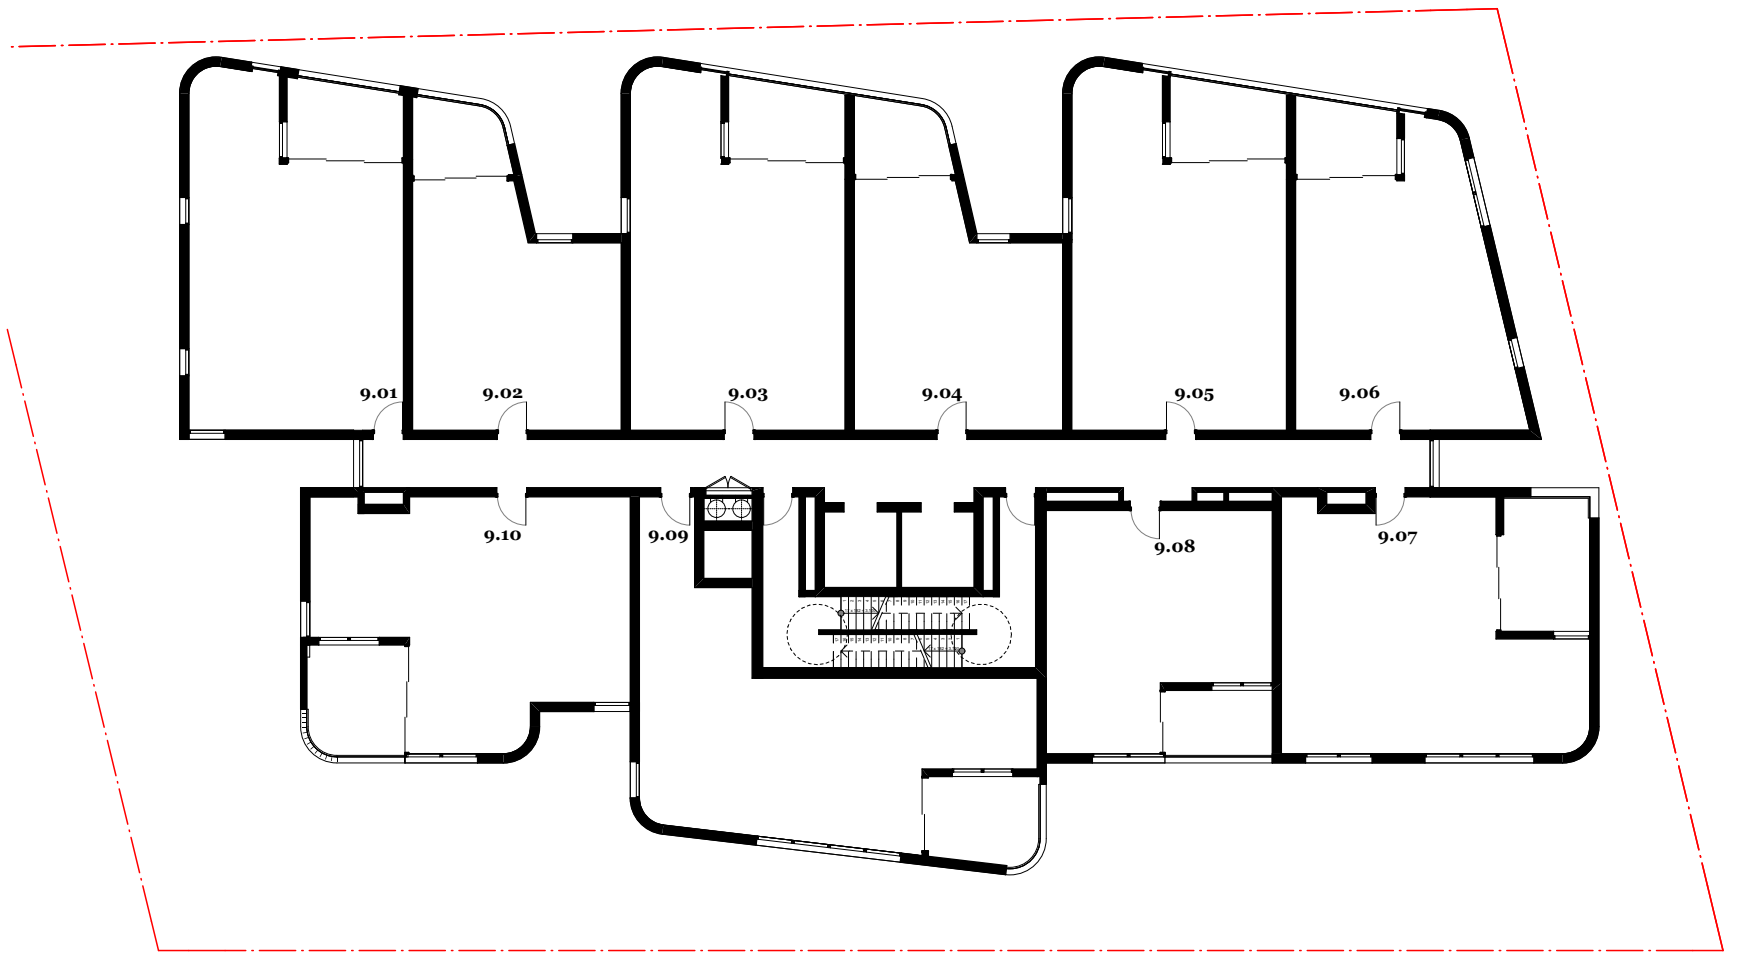

9. Level 9

Units with less than 2 hours Solar Access

Unit 9.08	Unit 9.09	Unit 9.10
POS	POS	POS
Living	Living	Living
30min	30min	10min
30min	30min	10min

DKO

DKO Architecture (NSW) Pty Ltd
119 Redfern Street
Redfern, NSW 2016
T +61 2 8346 4500
info@DKO.com.au
www.DKO.com.au
ABN: 81956706590
© DKO Architecture (NSW) Pty Ltd
Except as allowed under copyright act, no part of this
drawing may be reproduced or otherwise dealt with
without written permission of DKO Architecture.
NSW: Nominated Architects
Kees de Ruijter 3707 | David Randerson 8542

Project Name
Project Address

11 Gibbons street
11 Gibbons Street,
Redfern, NSW 2016

Client
SGCH

Drawing Number
Revision

11929
Solar Compliance
1:250@A1
February 2019

DA6000
C

Rev.	Date	By	Ckd	Description
P1	07/09/18	RY	KL	Plans for Review
P2	18/09/18	RY	SO	Arch Set for Review
A	27/09/18	RY	SO	Arch Set for DA Submission
B	11/01/19	KL	SO	Arch Set for DA Submission
C	12/02/19	KL	SO	Arch Set for RTS