




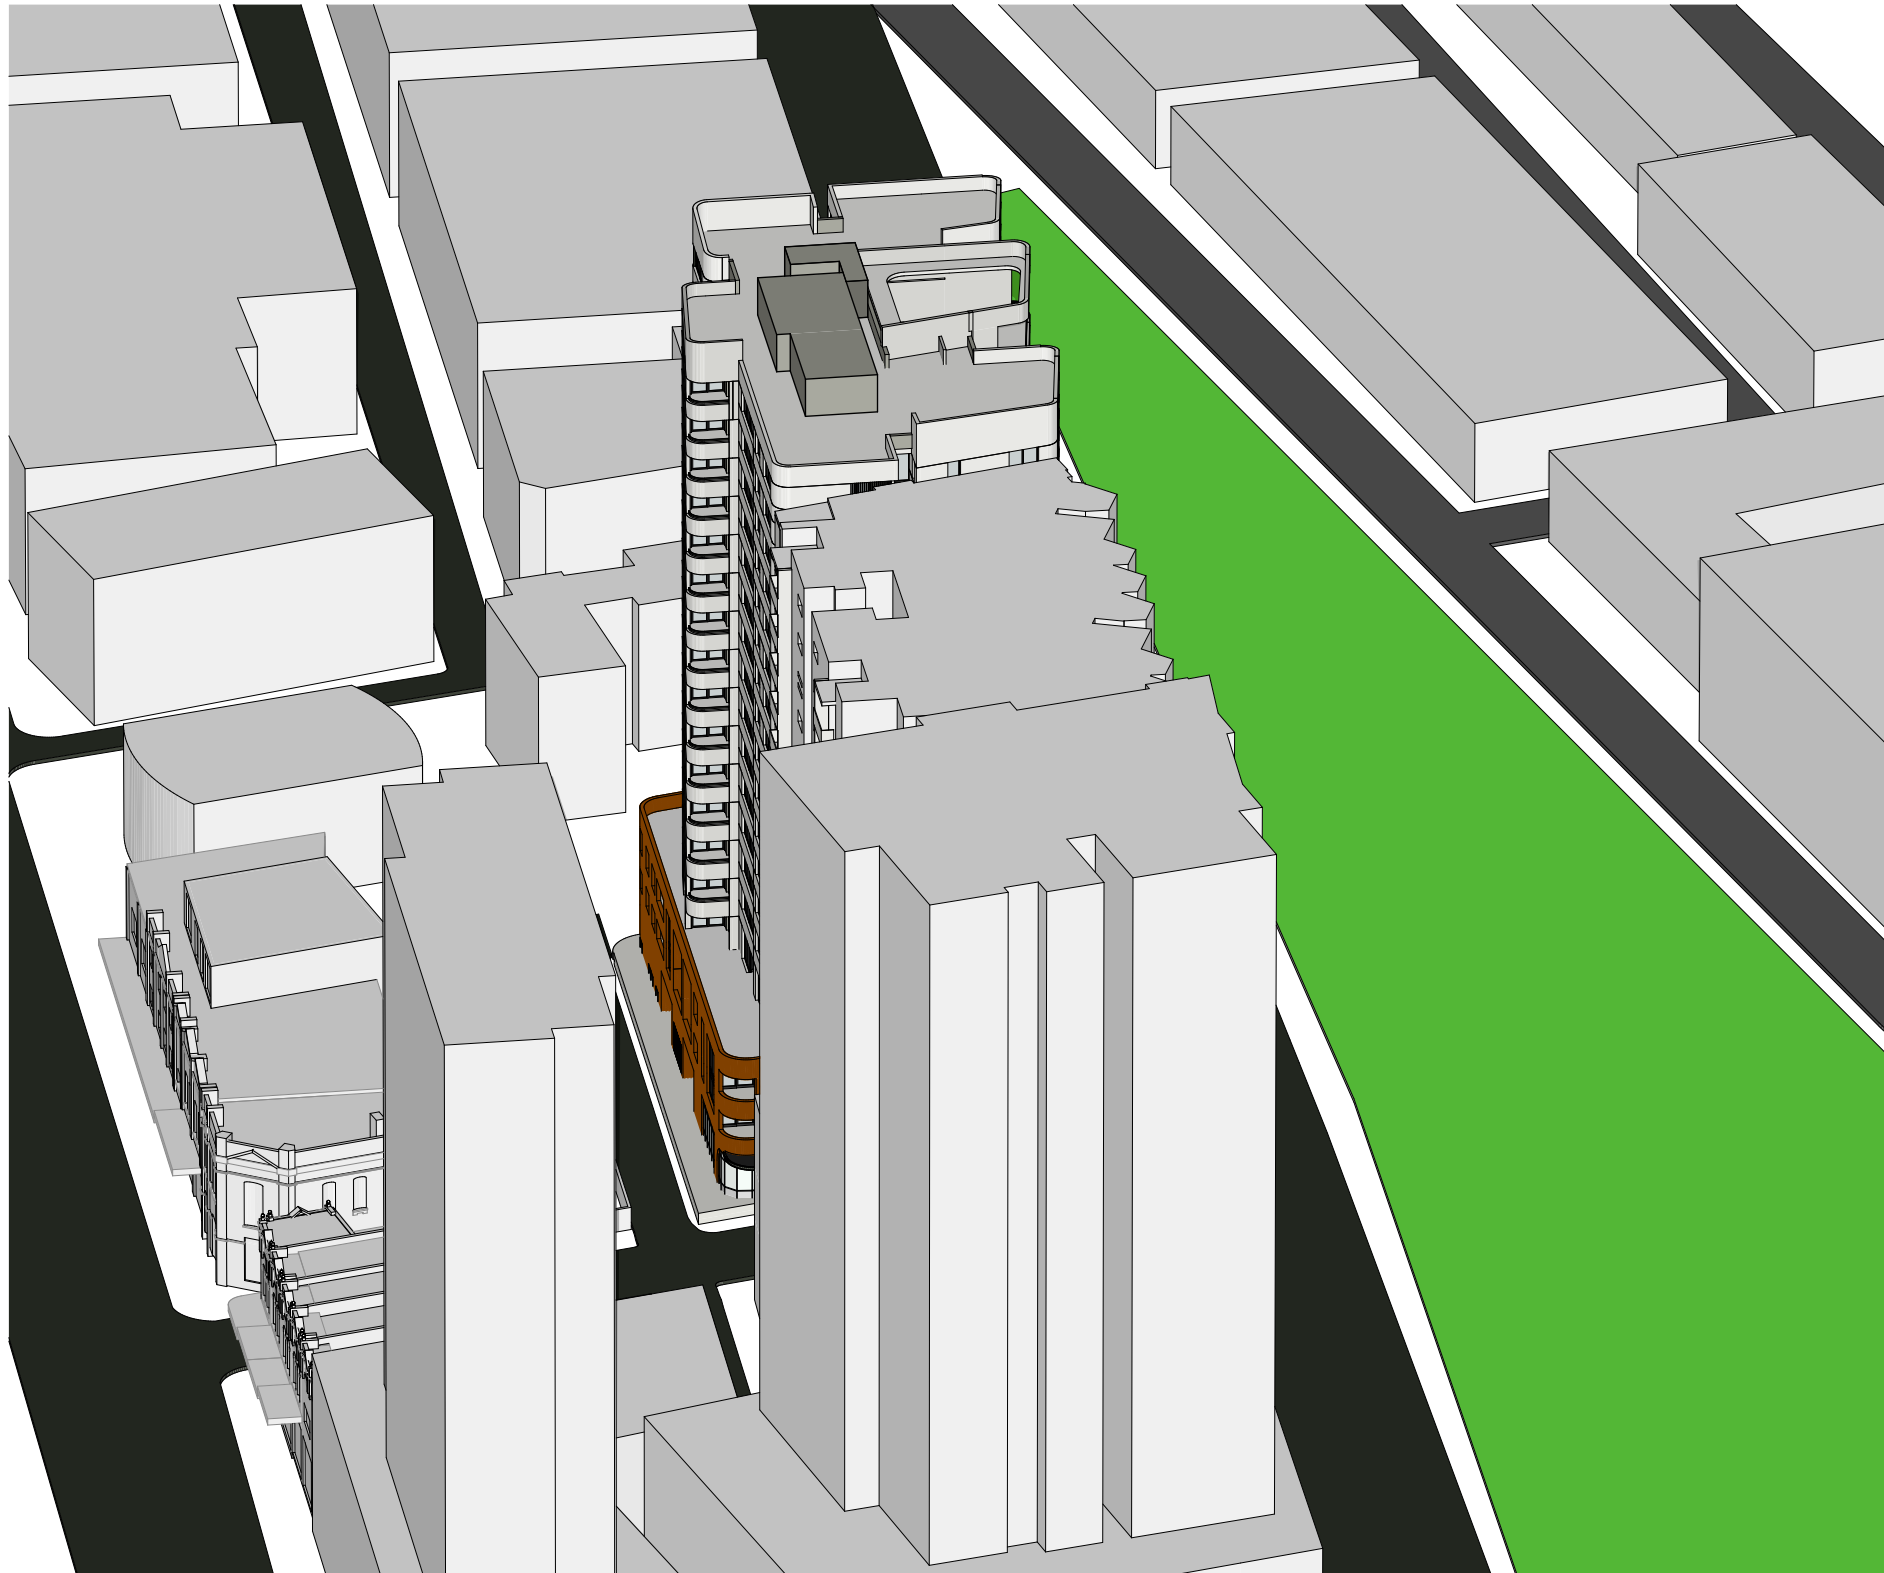


5 21st June 10am

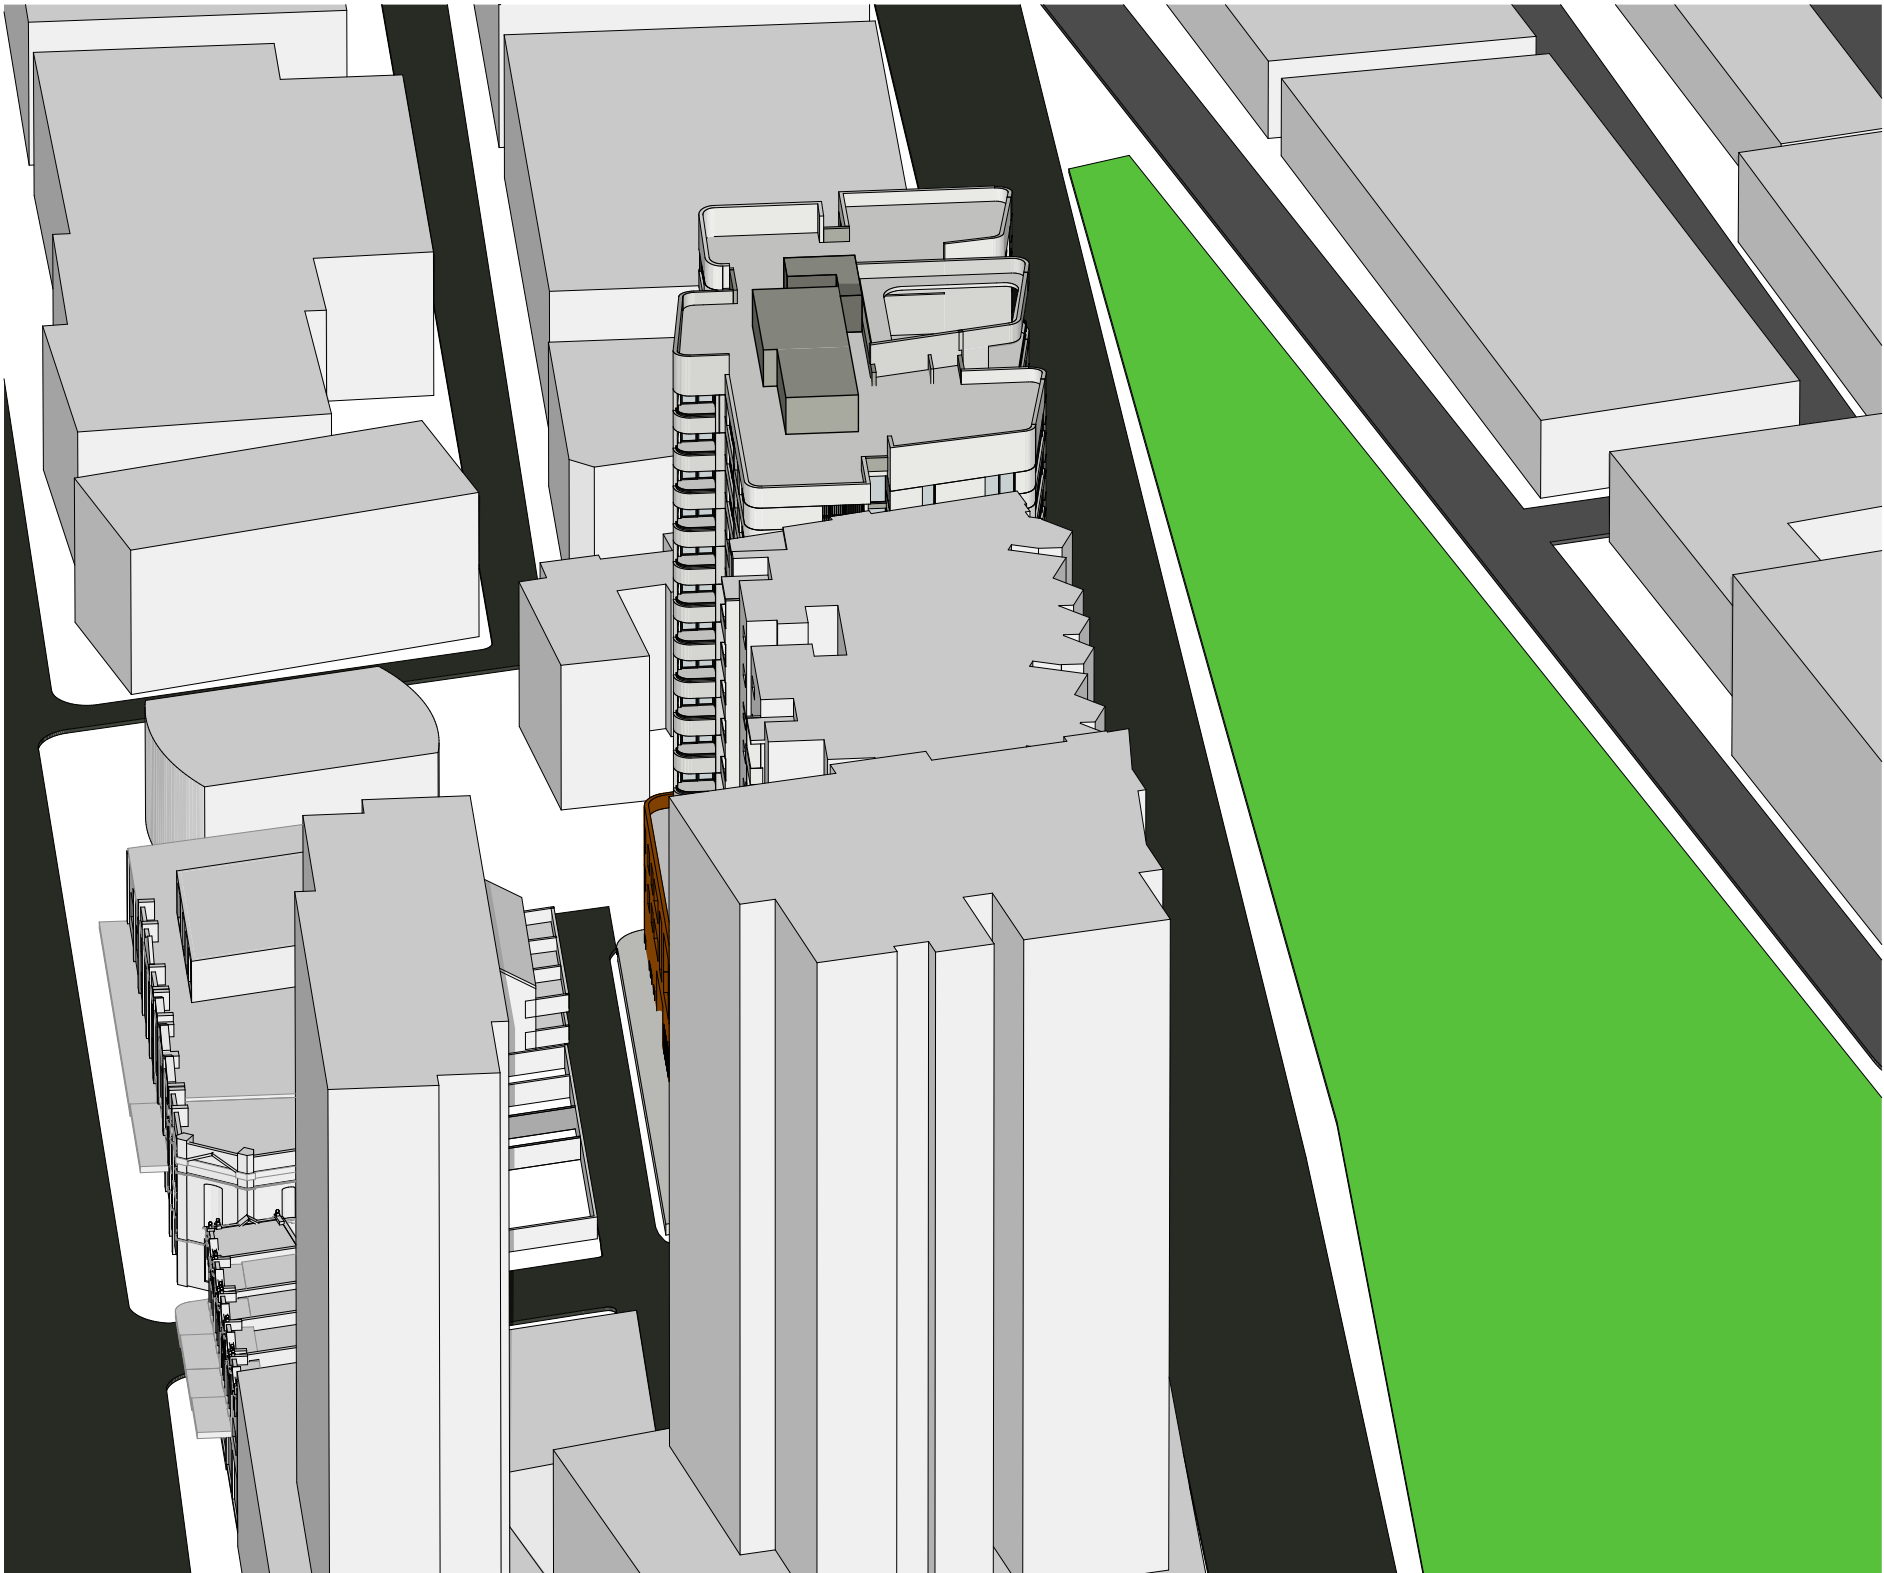


6 21st June 10.15am

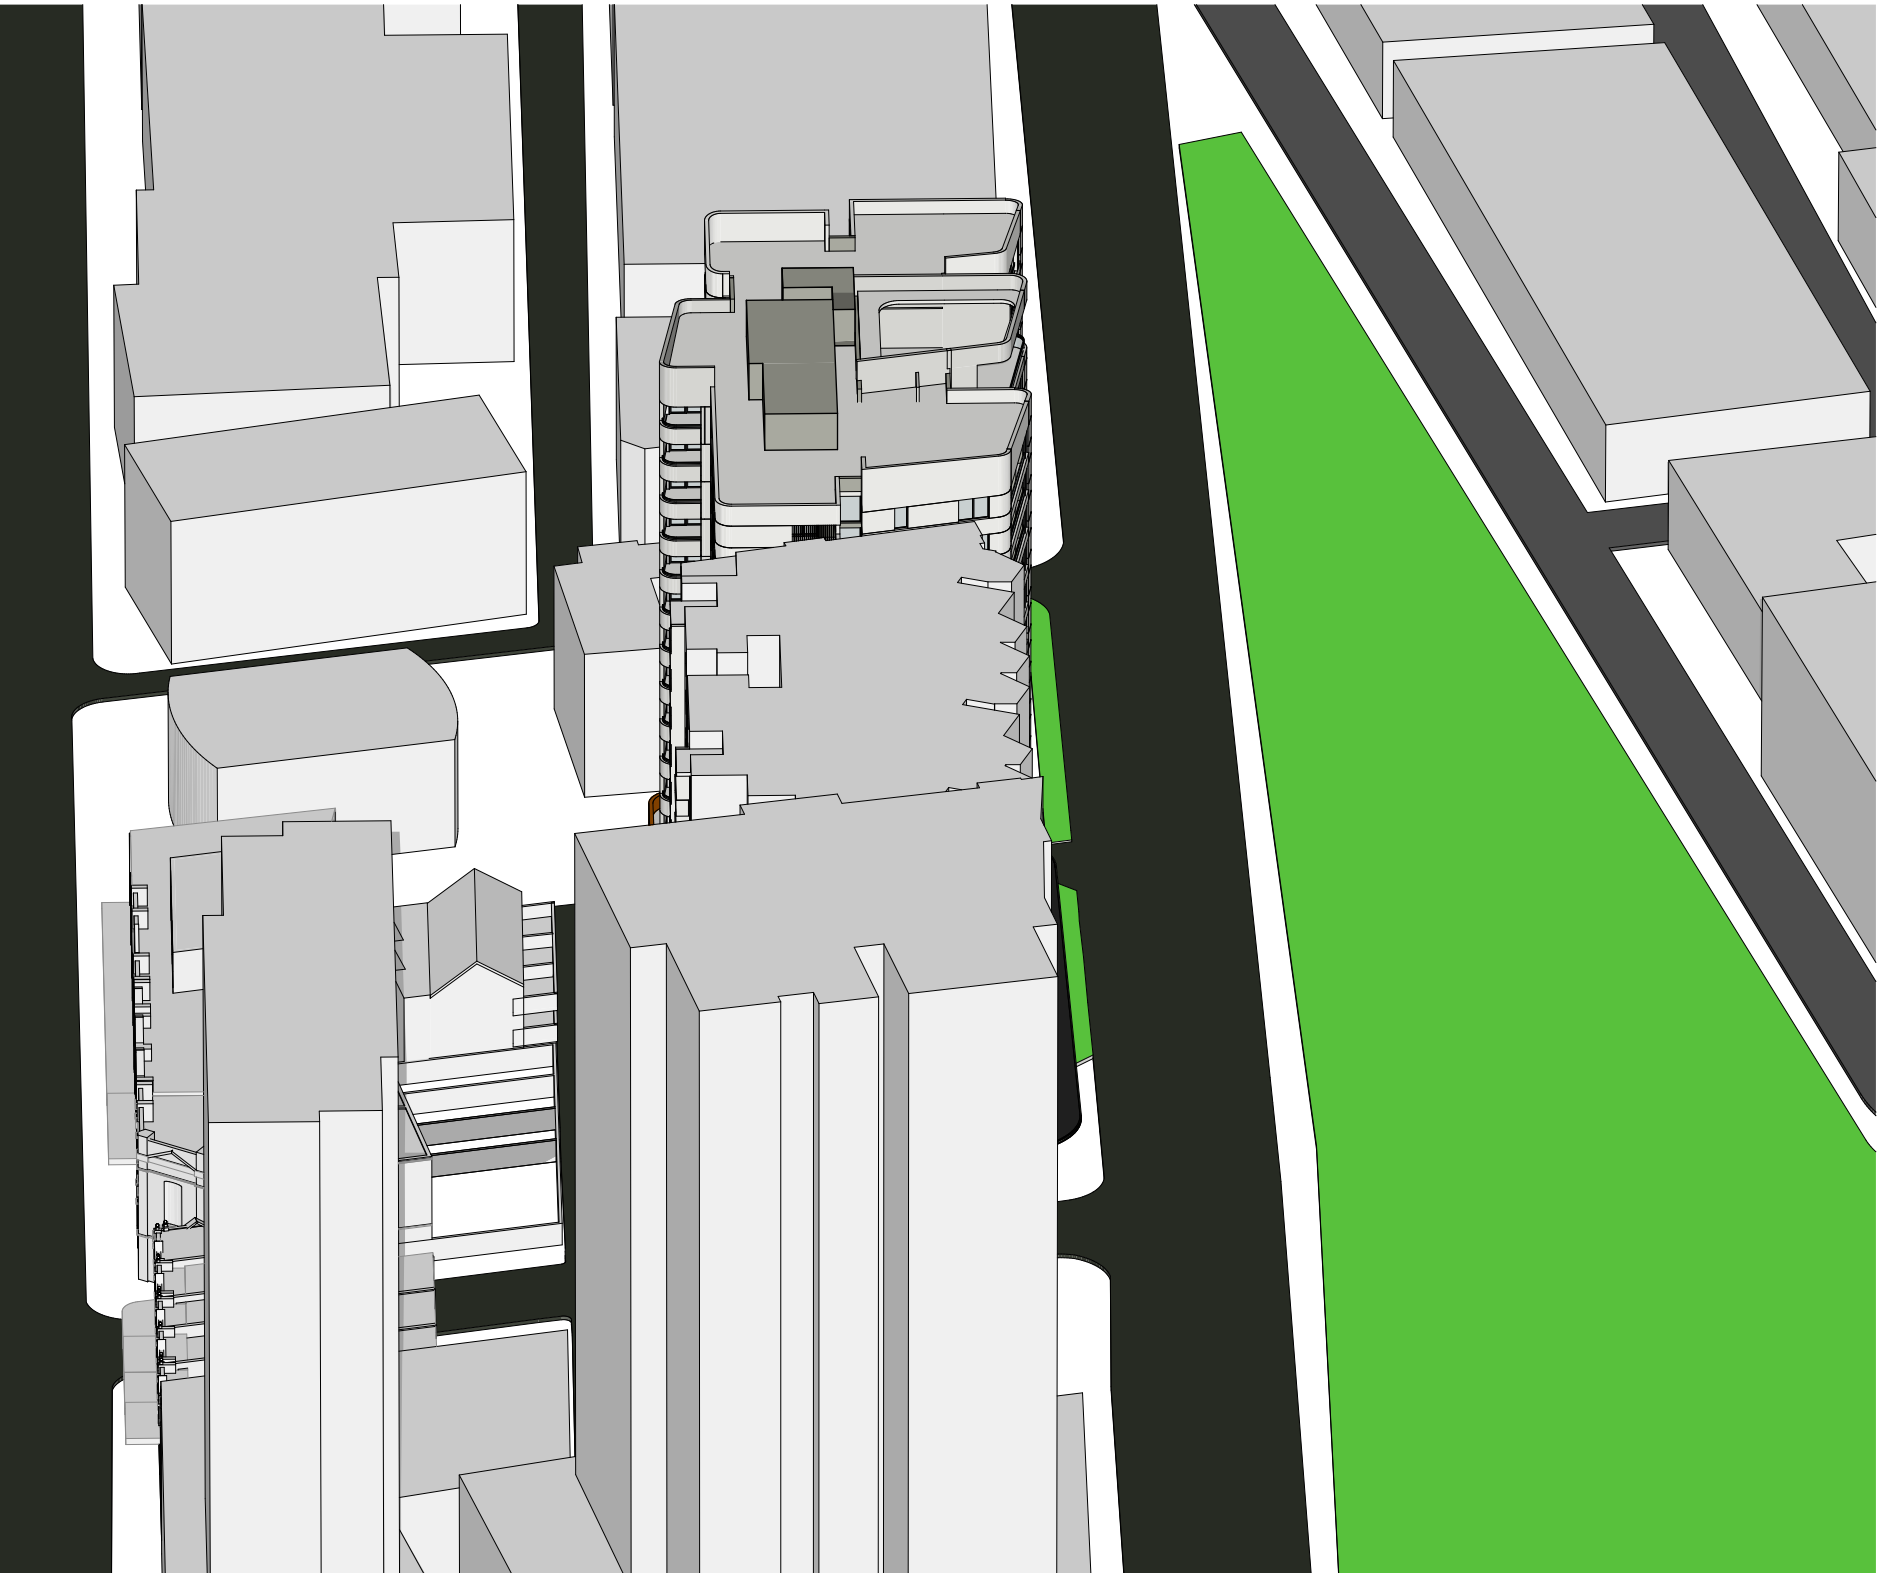

7 21st June 10.30am

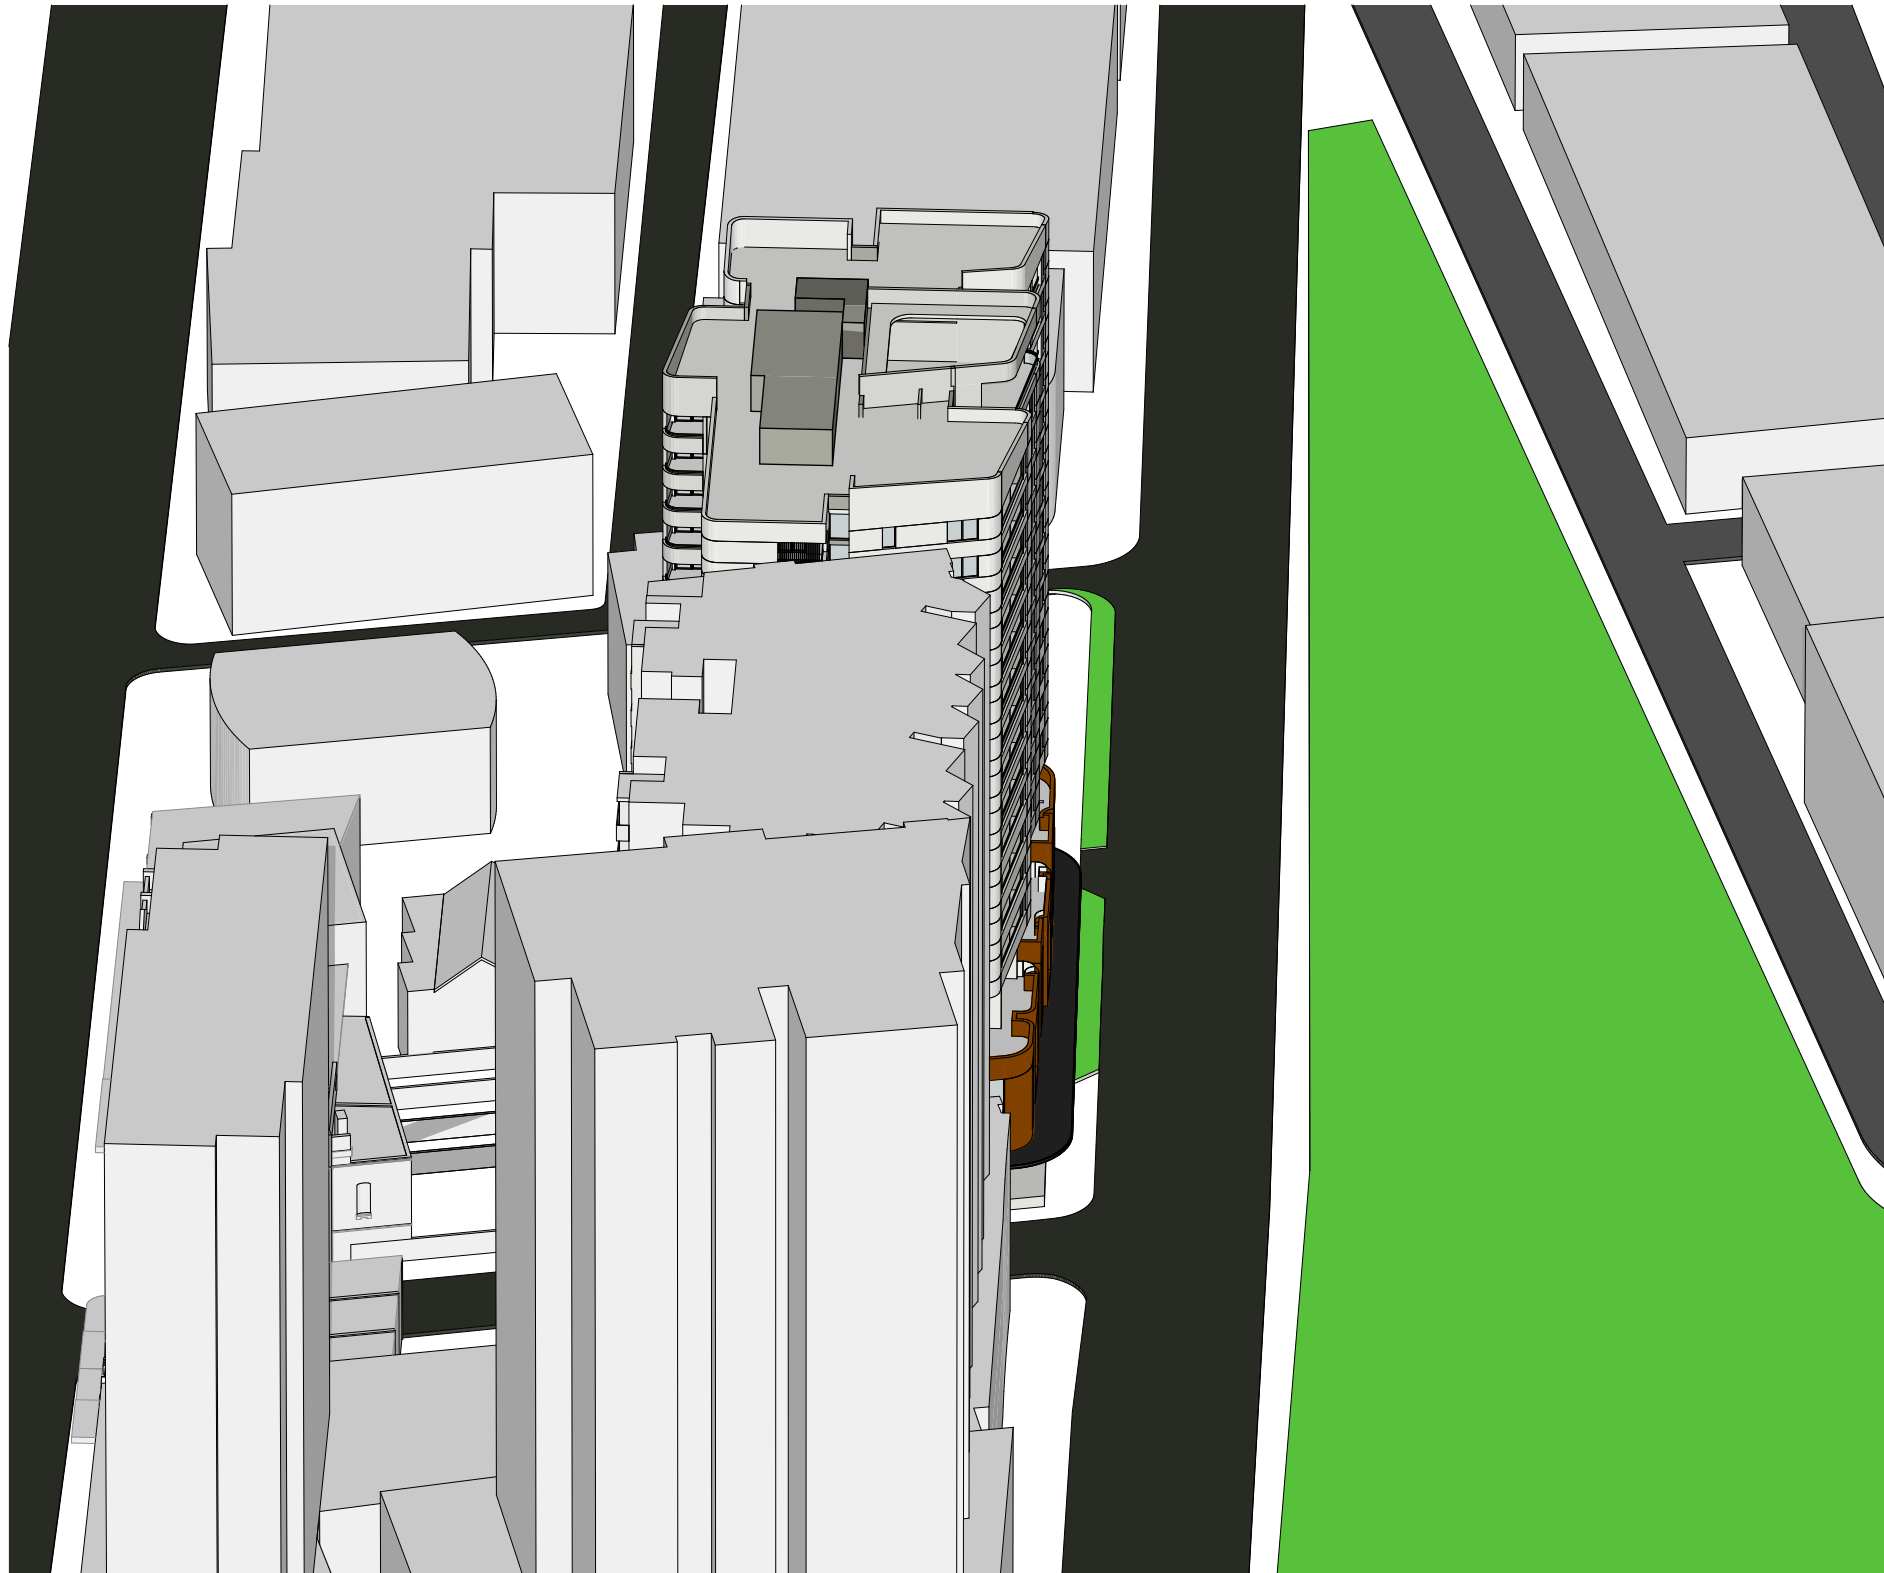

8 21st June 10.45am

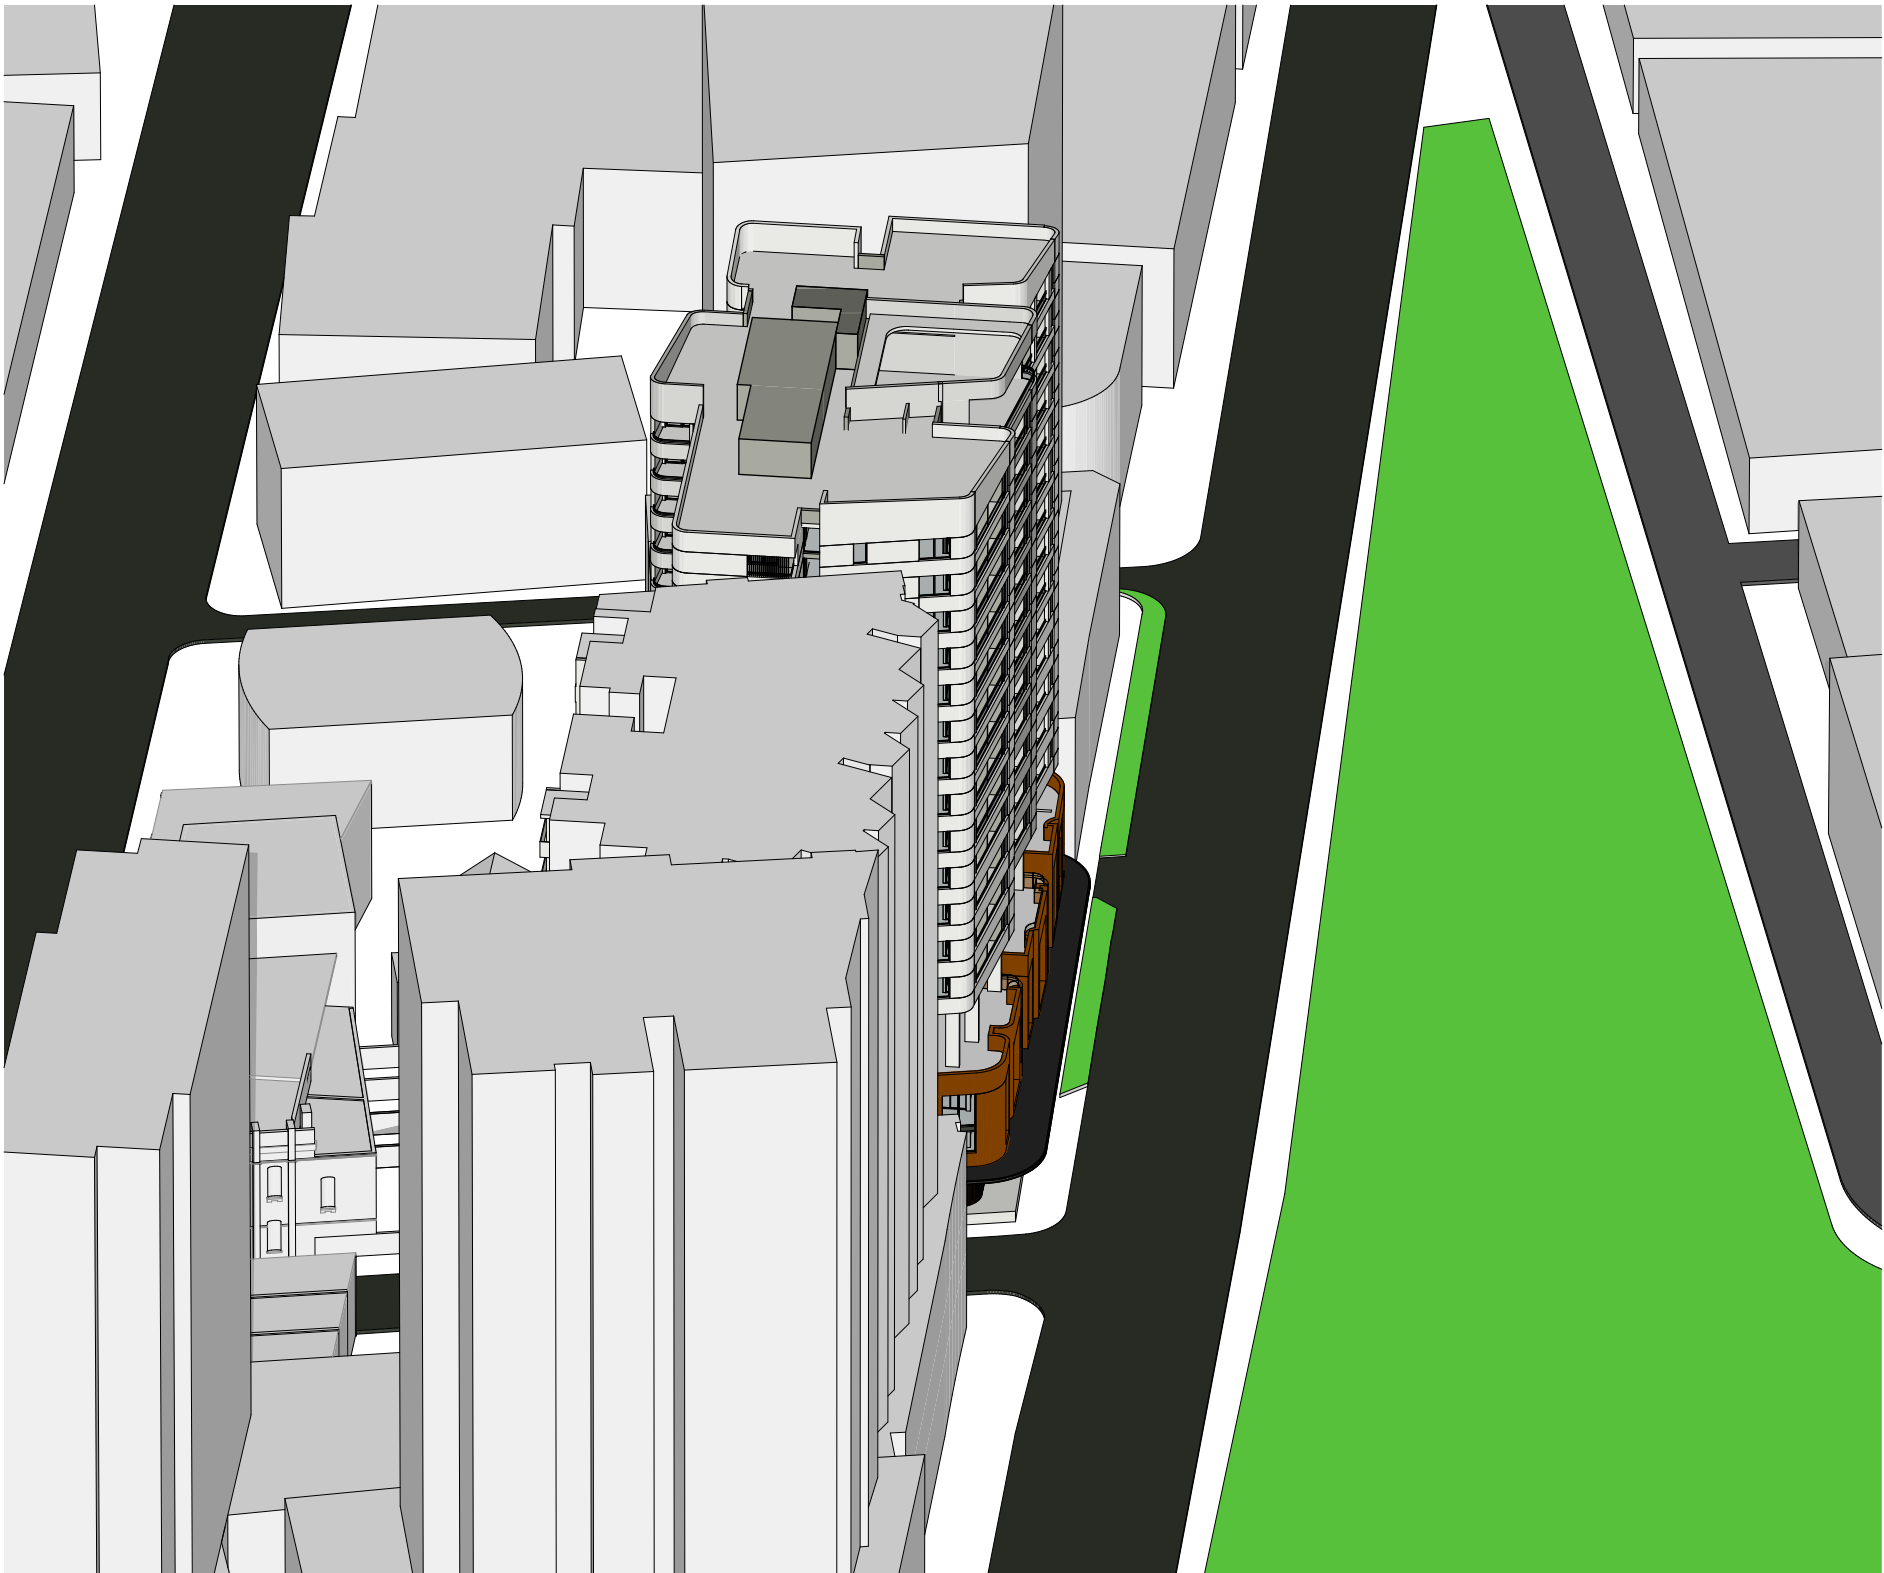

9 21st June 11am


Consultants

Access - Morris Goding David Goding david@mg.com.au 0407 246 115	Building Services - Arrow Brian Calvert bcalvert@arrow.com.au 0416 084 260	Communication - Straight Talk Jessica Stapleton jessica@straight-talk.com.au 0433 522 069	Fire - Core Engineering Neil Campbell neil@coreengineering.com.au 0410 610 928	Geotechnical - CES Tristan Goodbody 859 2200	Heritage - Artefact Sandra Wallace sandra.wallace@artefact.net.au 0403 355 086	Surveyor - Norton Survey Andrew Whitfield awhitfield@nortonpartners.com.au 0418 235 072	QS - WT Partnership Paul Elphick paul@wtpartnership.com.au 0407 243 711	Traffic - TTM Callum Hutcheson chutcheson@ttmgroup.com.au 0402 095 256	Wind - Windtech Simon Ronald simon@windtechglobal.com 9503 0908
Acoustic - Renzo Tonin Tony Wong tony.wong@renzotonin.com.au 8218 0515	Civil - ABC Consultants Ryan Campbell ryan@abc-consultants.com.au 0402 343 139	ESD - Northrop Amir Girgis agirgis@northrop.com.au 0402 343 139	Flood - WMA Water Catherine Goonan goonan@wma-water.com.au 9299 2855	HAZMAT - Greencap James Stewart james.stewart@greencap.com.au 0427 701 502	Landscape - In View Isabel Lester isabel@inviewdesign.com.au 0416 110 098	Planner - Keylan Michael Woodland mwoodland@keylan.com.au 0448 726 214	Site Contamination - JBS&G Daniel Denaro ddenaro@jbsg.com.au 0468 425 921	Waste - TTM Arthur Stamatou astamatou@ttmgroup.com.au (07) 3327 9500	



Rev.	Date	By	Ckd	Description
A	12/02/19	KL	SO	Arch Set for RTS

DKO Architecture (NSW) Pty Ltd
119 Redfern Street
Redfern, NSW 2016
T +61 2 8346 4500
info@DKO.com.au
www.DKO.com.au
ABN: 81956706590
© DKO Architecture (NSW) Pty Ltd
Except as allowed under copyright act, no part of this
drawing may be reproduced or otherwise dealt with
without written permission of DKO Architecture.
NSW Nominated Architects
Knox de Kijper 3767 | David Randerson 8542

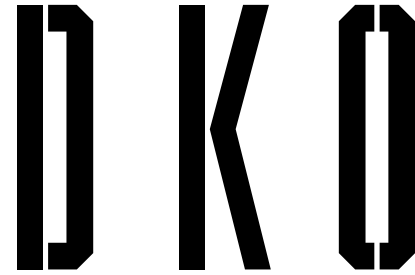

Project Name
Project Address
11 Gibbons street
11 Gibbons Street,
Redfern, NSW 2016

Project Number
Drawing Name
Scale
Date
11929
Eye of the Sun - Sheet 2
1:555-56@A1
February 2019

Client
SGCH

Drawing Number
Revision

SK301
A