



1

21st June 9am

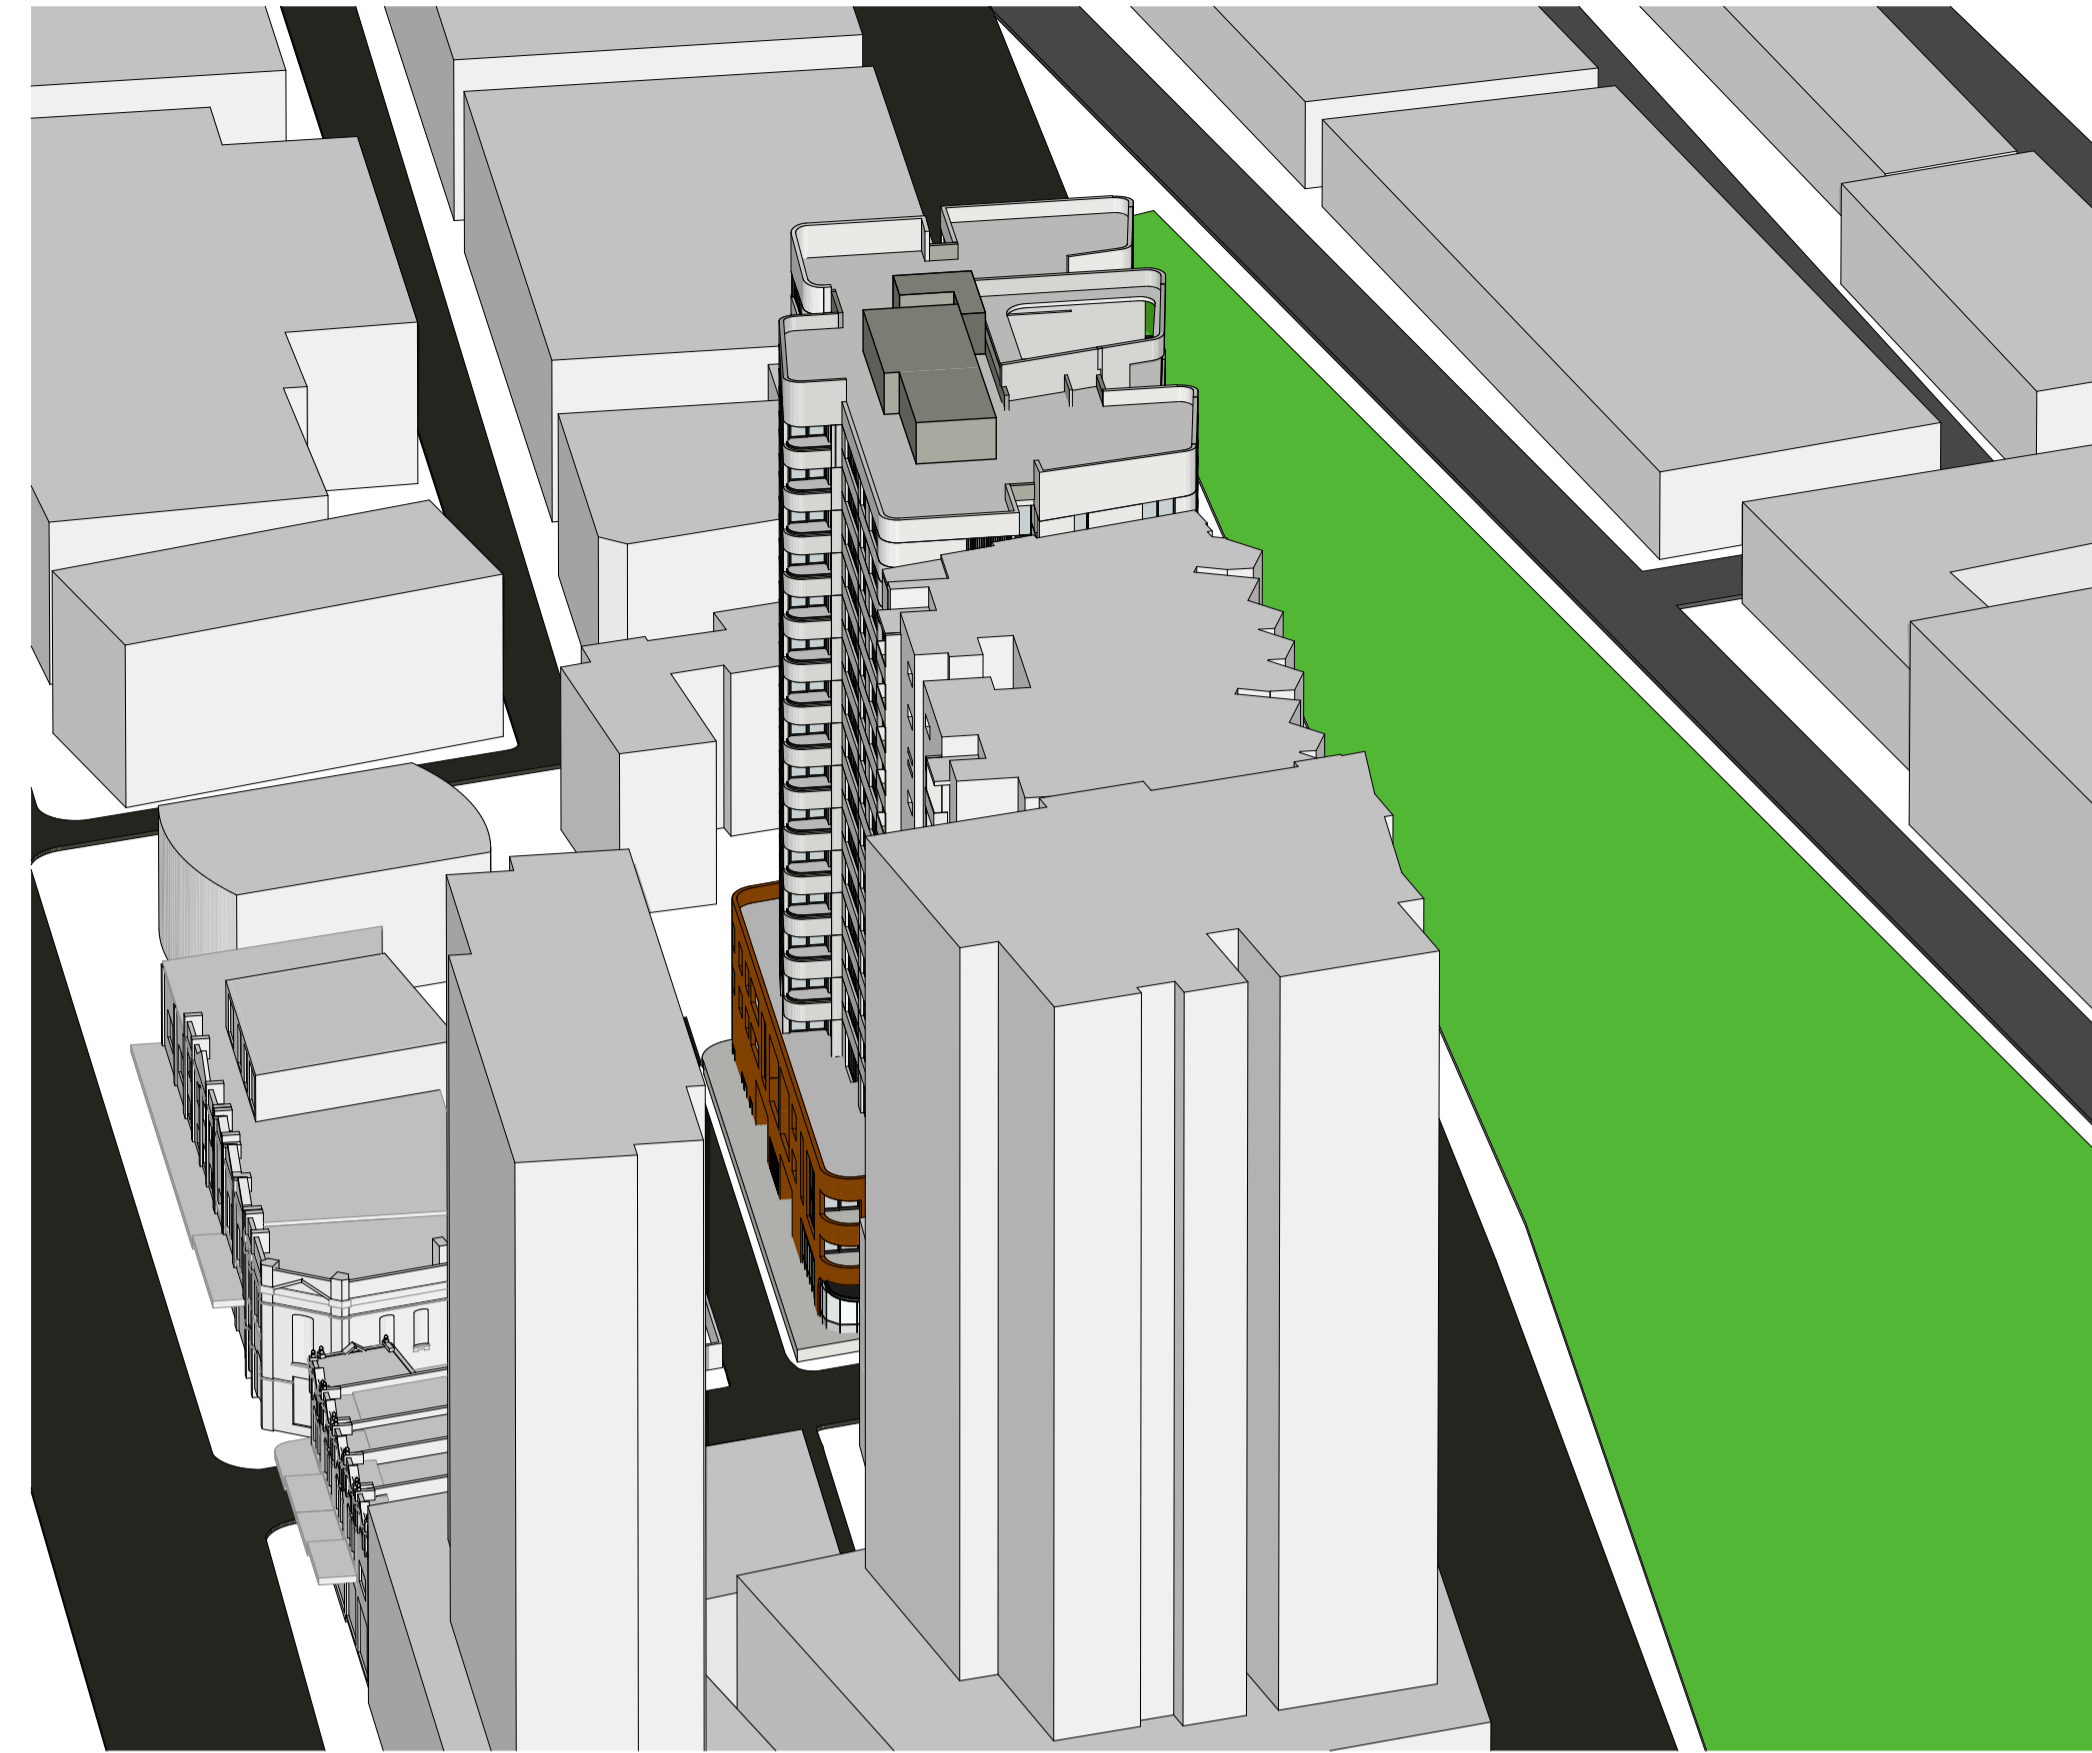

5

21st June 10am

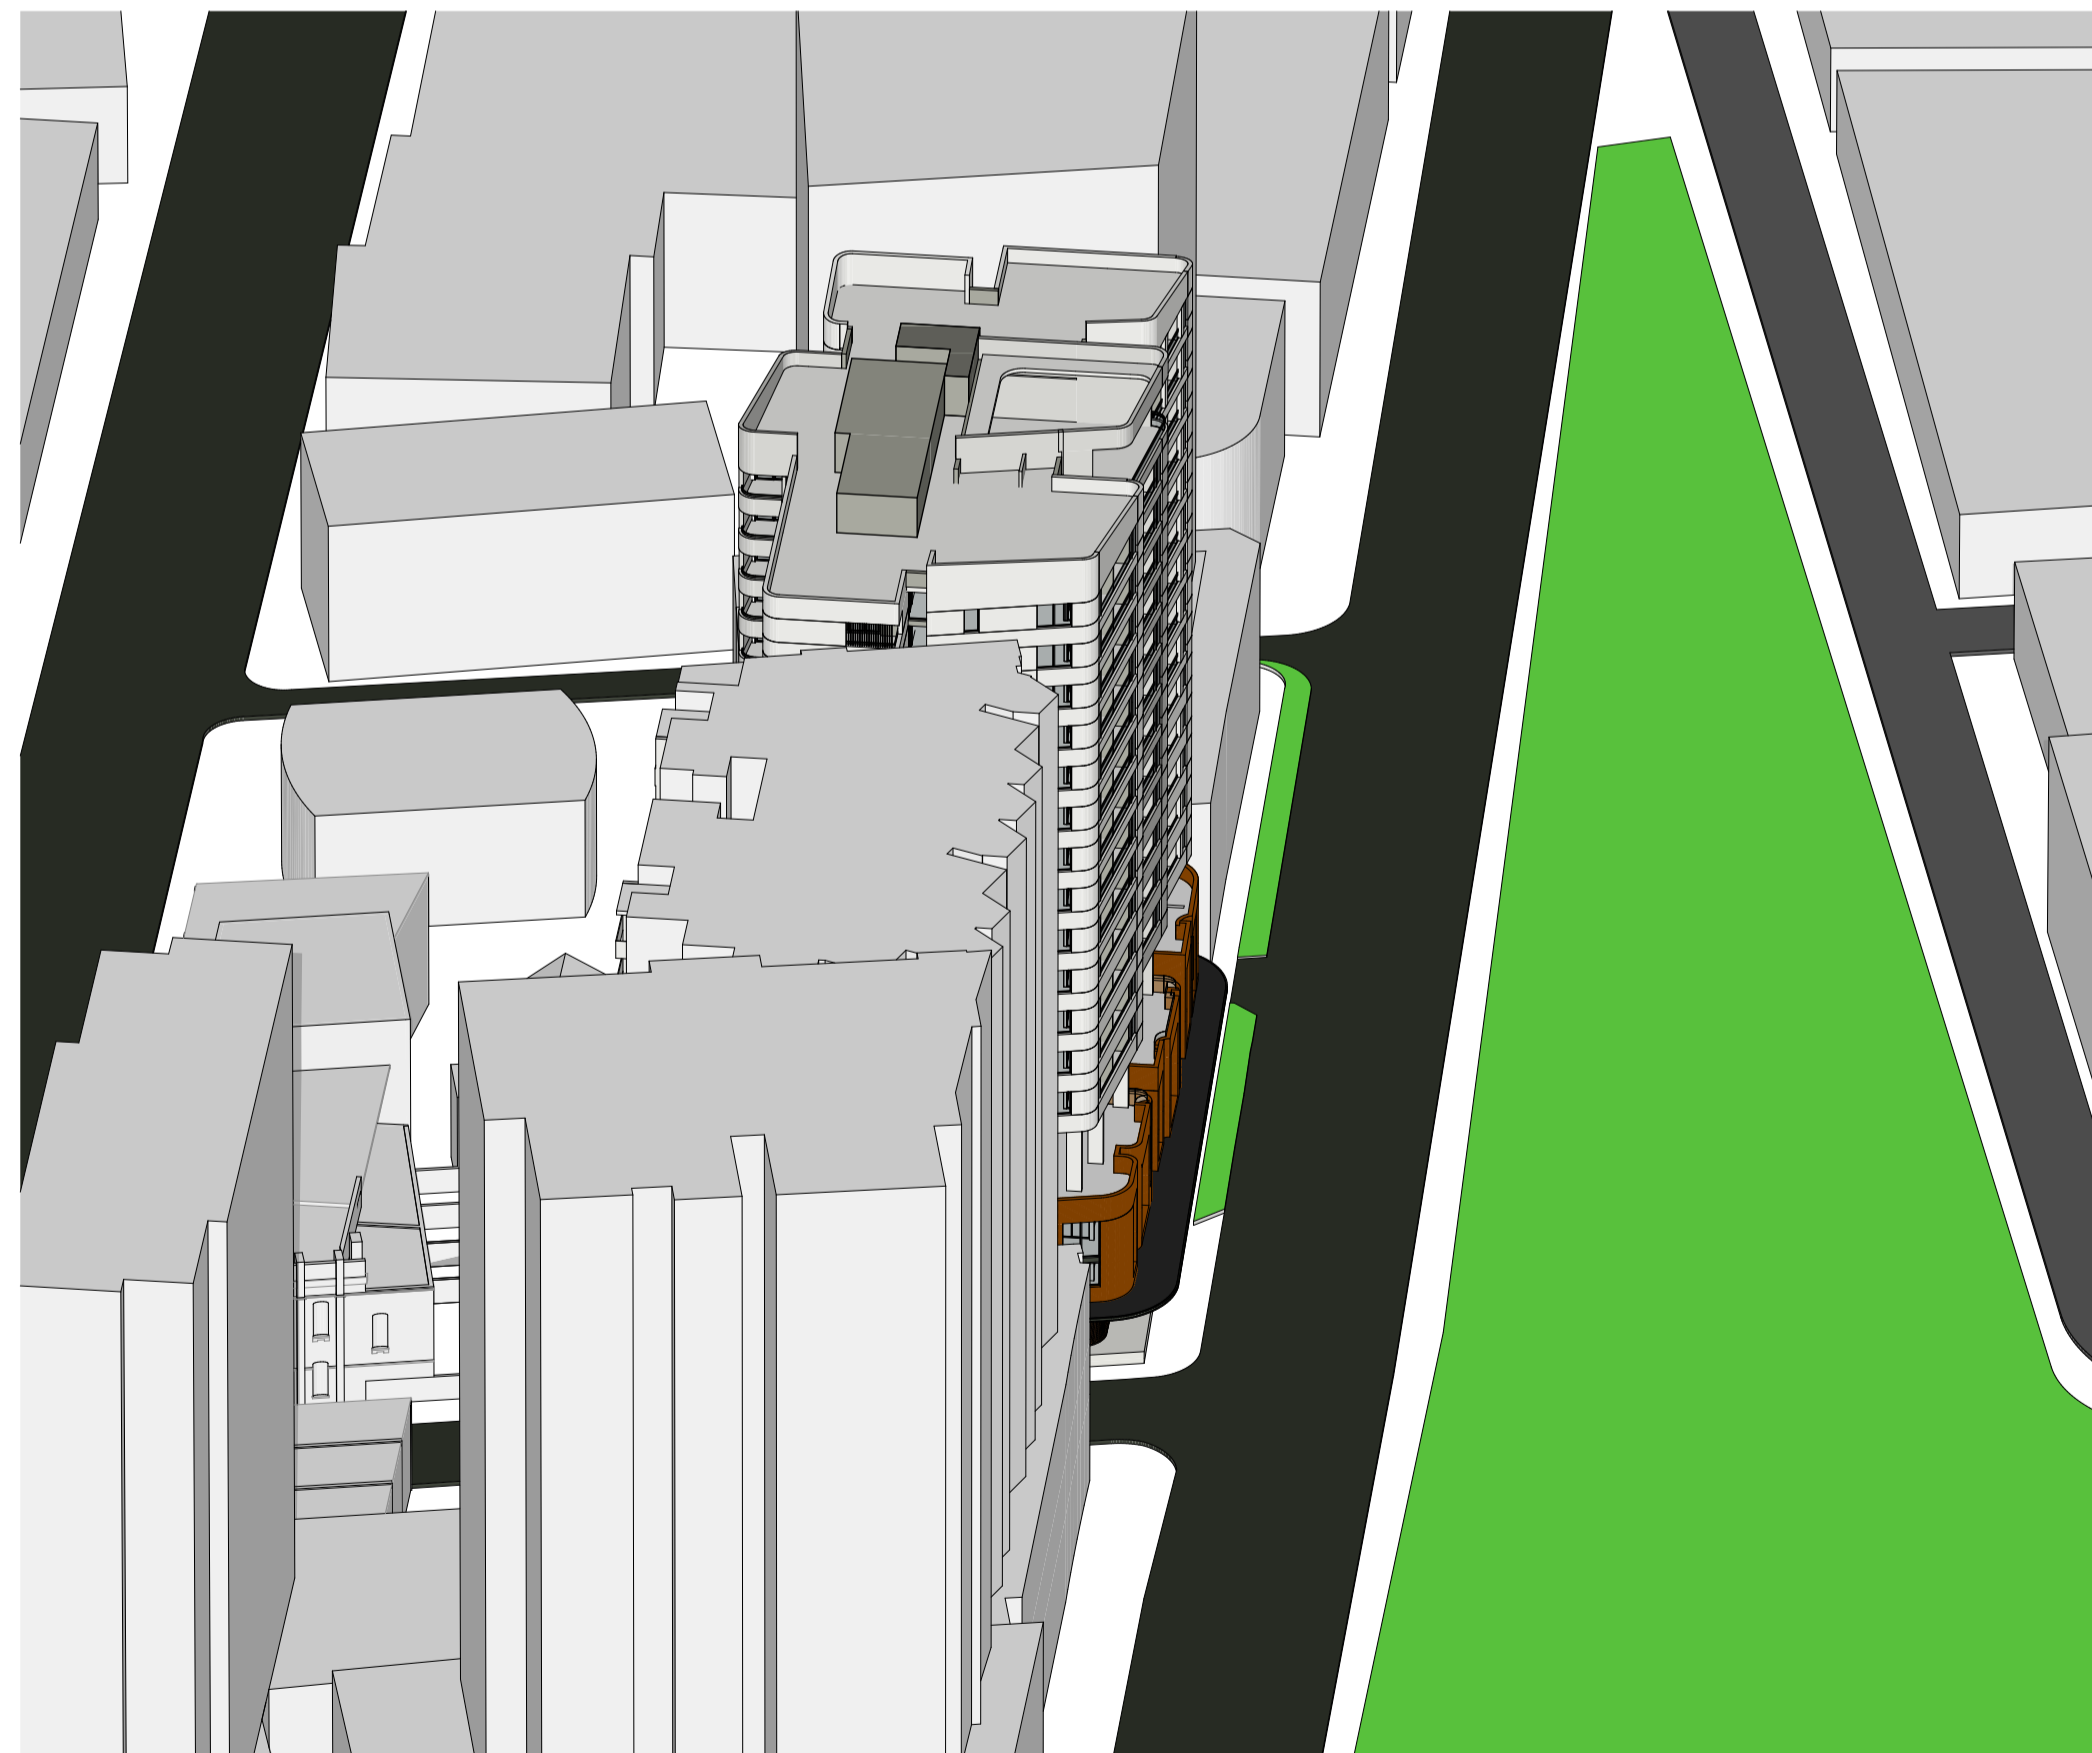

9

21st June 11am



13

21st June 12pm

Consultants

Access - Morris Goding
David Goding
david@gmg.com.au
0497 246 115

Building Services - Arrow
Brian Calvert
bcalvert@arrow.com.au
0416 084 260

Communication - Straight Talk
Jessica Stapleton
jstaple@straight-talk.com.au
0433 922 069

Fire - Core Engineering
Neil Campbell
neil@coreengineering.com.au
0410 610 928

Flood - WMA Water
Catherine Gosman
gosman@wma.com.au
0299 2835

Geotechnical - CES
Tristan Goodbody
tgood@ces.com.au
8559 2200

Heritage - Artefact
Sandra Wallace
sawall@artefact.net.au
0403 956 086

Landscaping - In View
Isabel Lester
isabel@inviewdesign.com.au
0416 110 098

Planner - Keylan
Michael Woodland
mwoodland@keylan.com.au
0448 226 214

Surveyor - Norton Survey
Andrew Whitefield
awhitef@nortonpartners.com.au
0418 235 072

QS - WT Partnership
Paul Elphick
pelfick@wtpartnership.com.au
0497 243 711

Site Contamination - JRS&G
Daniel Denaro
ddenaro@jrsag.com.au
0468 425 921

Traffic - TTM
Callum Hutcheson
chutcheson@ttmgroup.com.au
0492 095 256

Waste - TTM
Arthur Stanniton
astanniton@ttmgroup.com.au
(07) 3327 9500

Wind - Windtech
Simon Renald
simon@windtechglobal.com
9993 0308



Rev.	Date	By	Ckd	Description
P1	07/09/18	RY	KL	Plans for Review
P2	18/09/18	RY	SO	Arch Set for Review
A	27/09/18	RY	SO	Arch Set for DA Submission
B	11/01/19	KL	SO	Arch Set for DA Submission
C	12/02/19	KL	SO	Arch Set for RTS

DKO Architecture (NSW) Pty Ltd
119 Redfern Street
Redfern, NSW 2016
T +61 2 8346 4500
info@dko.com.au
www.dko.com.au
ABN: 8195790590



Project Name
Project Address
11 Gibbons Street,
Redfern, NSW 2016

Client
SGCH

Project Number
Drawing Name
Scale
Date
11929
Eye of the Sun - Sheet 1
1:500@A1
February 2019

Revision
Drawing Number
Revision
DA5000
C

© DKO Architecture (NSW) Pty Ltd
Except as allowed under copyright act, no part of this
drawing may be reproduced or otherwise dealt with
without written permission of DKO Architecture
NSW Nominated Architects
Koska de Ruijter 2707 David Randerson 8542