




2 Level 3 Planting Plan
1:100



3 Level 17 Planting Plan
1:100

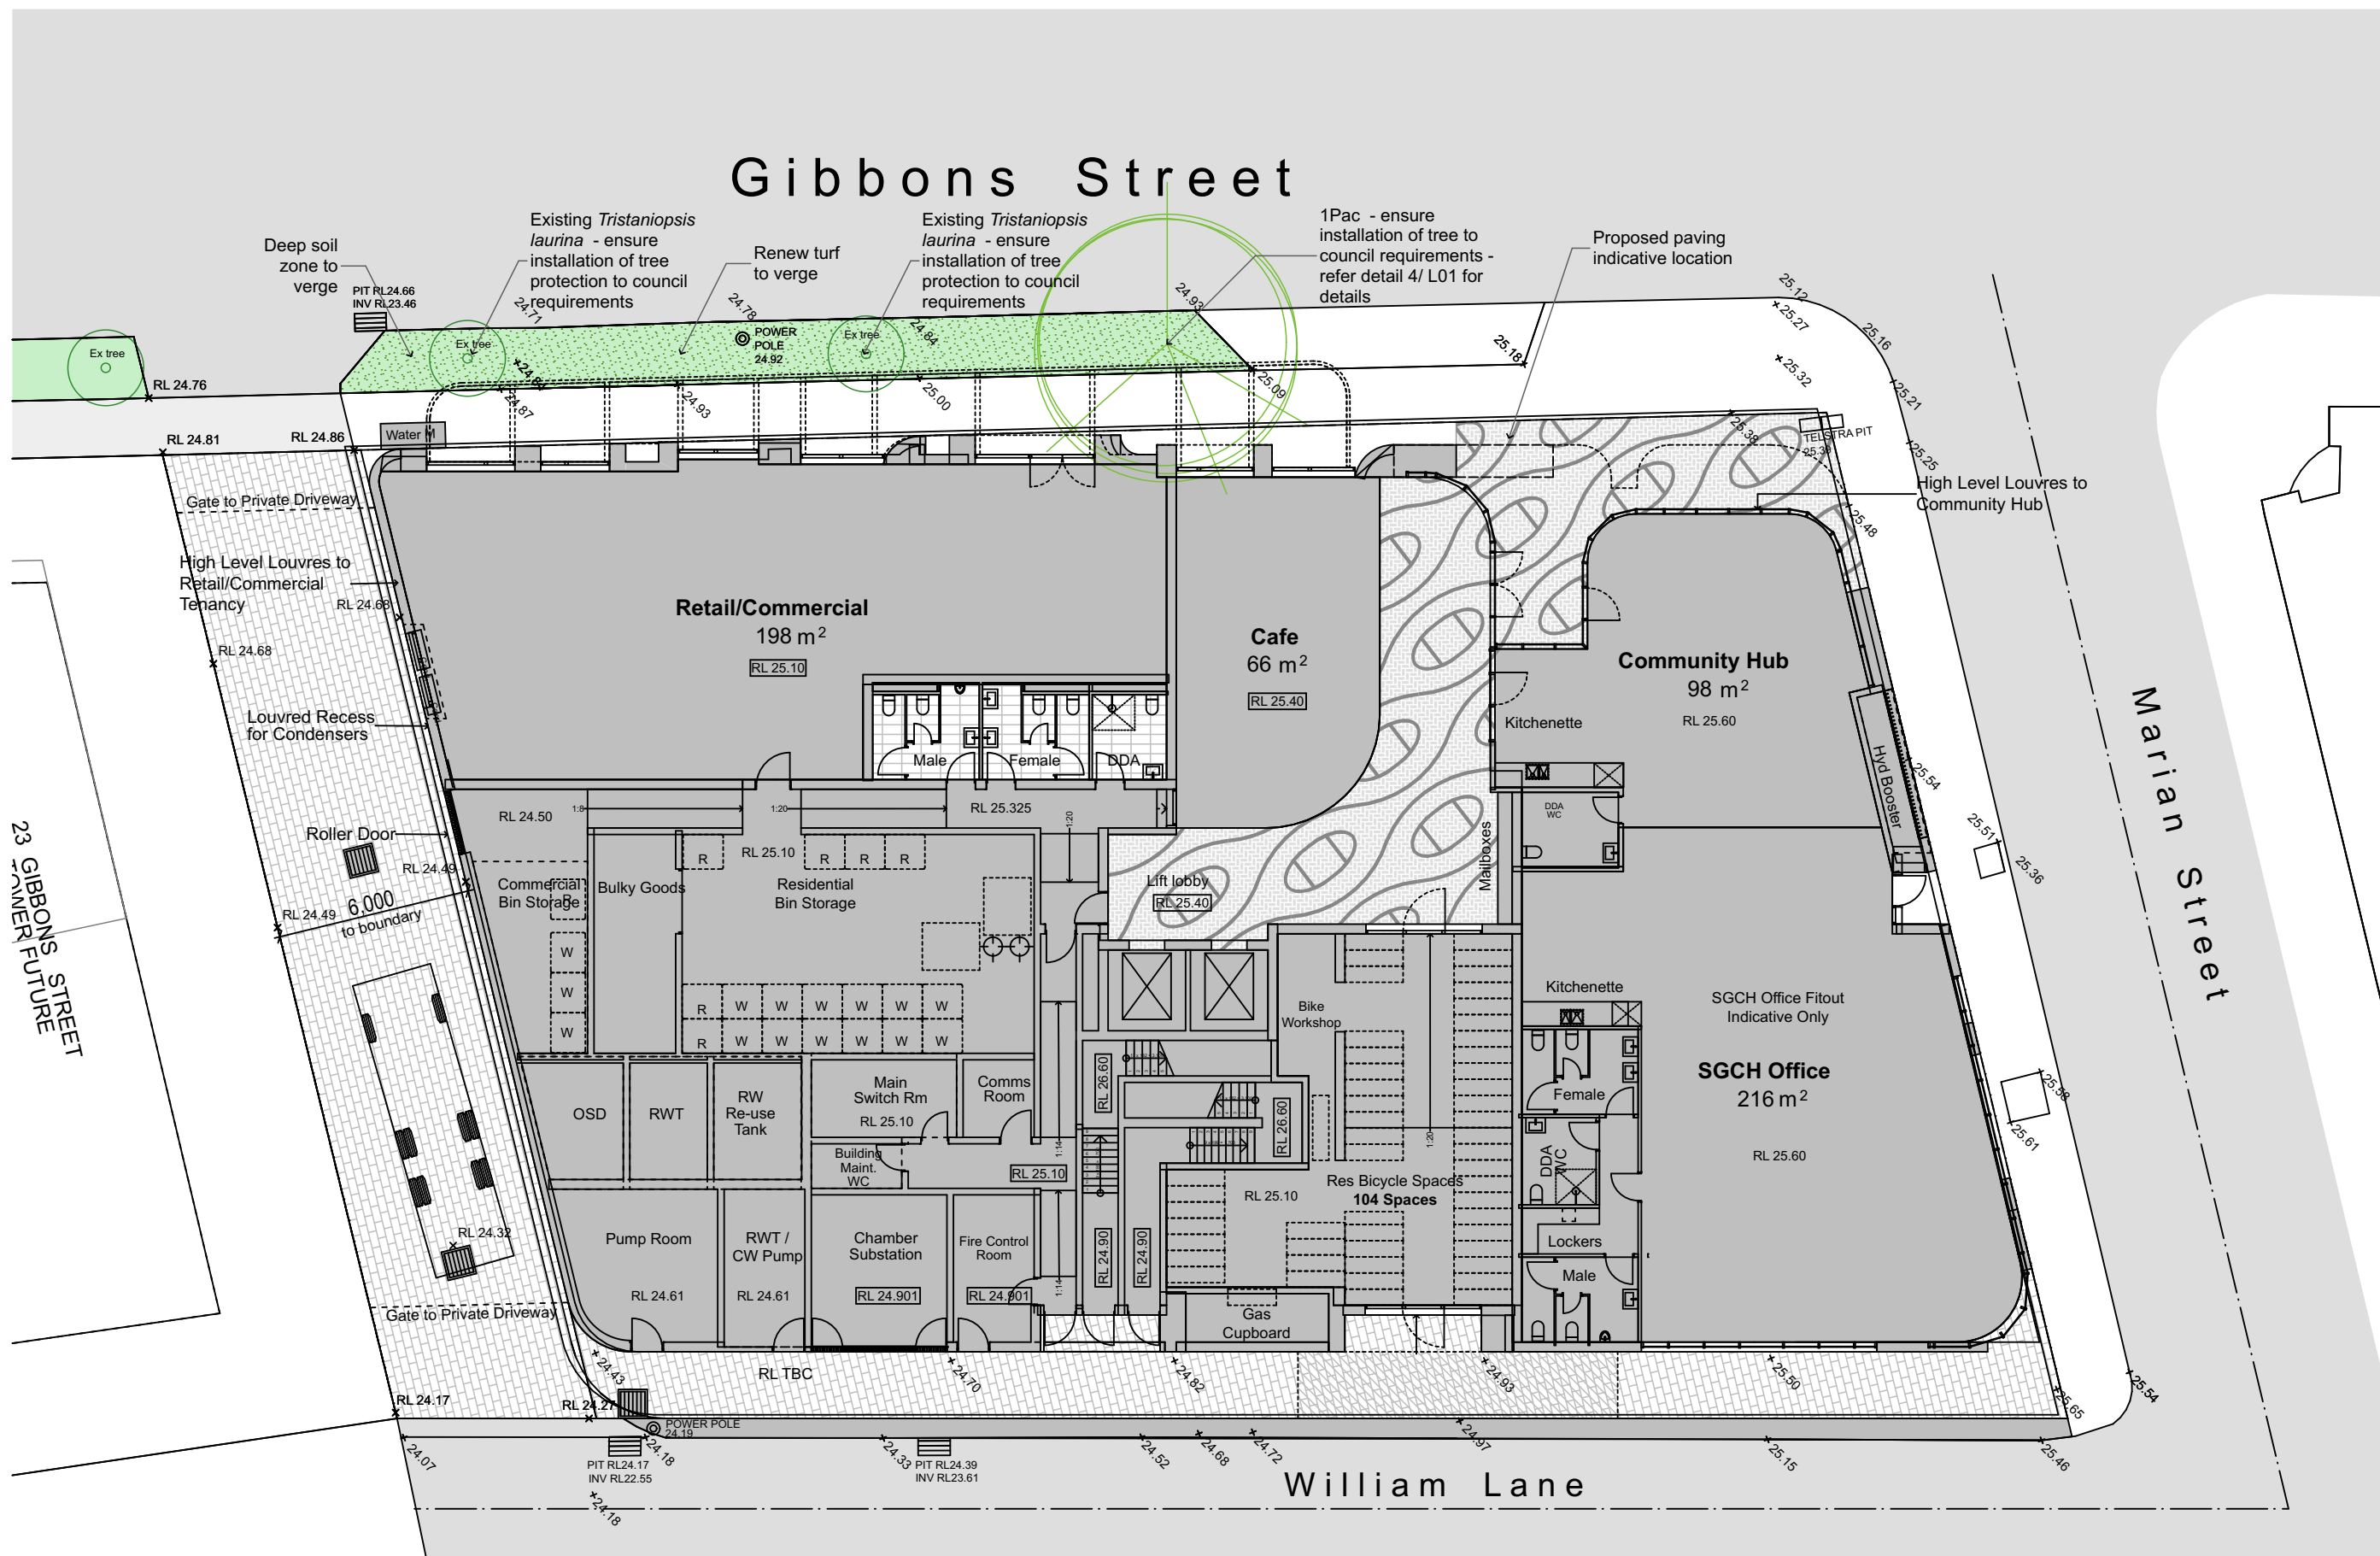

1 Ground Floor Planting Plan
1:200

PLANT SCHEDULE

Code	Botanical Name	Common Name	Height	Quantity	Pot Size	Stake
Trees						
Lno	Lauris nobilis 'Myles Choice'	Bay Tree	6.0m	3	75L	y
Tlu	Tristanopsis 'Luscious'	Water Gum	8.0m	12	75L	y
Pac	Platanus x acerifolia	London Plane Tree	20.0m	1	75L	y
Shrubs and Grasses						
Asm	Acmena smithii	Lilly Pilly	4.0m	15	200mm	n
Bca	Blechnum cartilagineum	Gristle Fern	0.8m	6	200mm	n
Cap	Correa alba prostrata	Dwarf Correa	0.5m	32	200mm	n
Dij	Dianella caerulea 'Little Jess'	Paroo Lily	0.4m	69	140mm	n
Gwd	Grevillea 'Winter Delight'	Grevillea	0.3m	4	200mm	n
Hfl	Hymenosporum flavum 'Lushious'	Native Frangipani	0.5m	20	200mm	n
Lit	Lomandra longifolia 'Tanika'	Mat Rush	0.6m	57	140mm	n
Mco	Macrozamia communis	Burrawang	1.5m	2	300mm	n
Climbers						
Cci	Casuarina glauca prostrata 'Cousin It'	Sheoak	3.0m	14	200mm	n
Dre	Dichondra repens 'Emerald Falls'	Kidney Weed	1.0m	22	200mm	n
Dsf	Dichondra 'Silver Falls'	Silver Falls	1.0m	10	200mm	n
Hvi	Hardenbergia violacea	Purple Twining-pea	3.0m	1	200mm	n
Ppa	Pandora jasminoides 'Lady D'	Bower Vine	2.0m	5	200mm	n

