



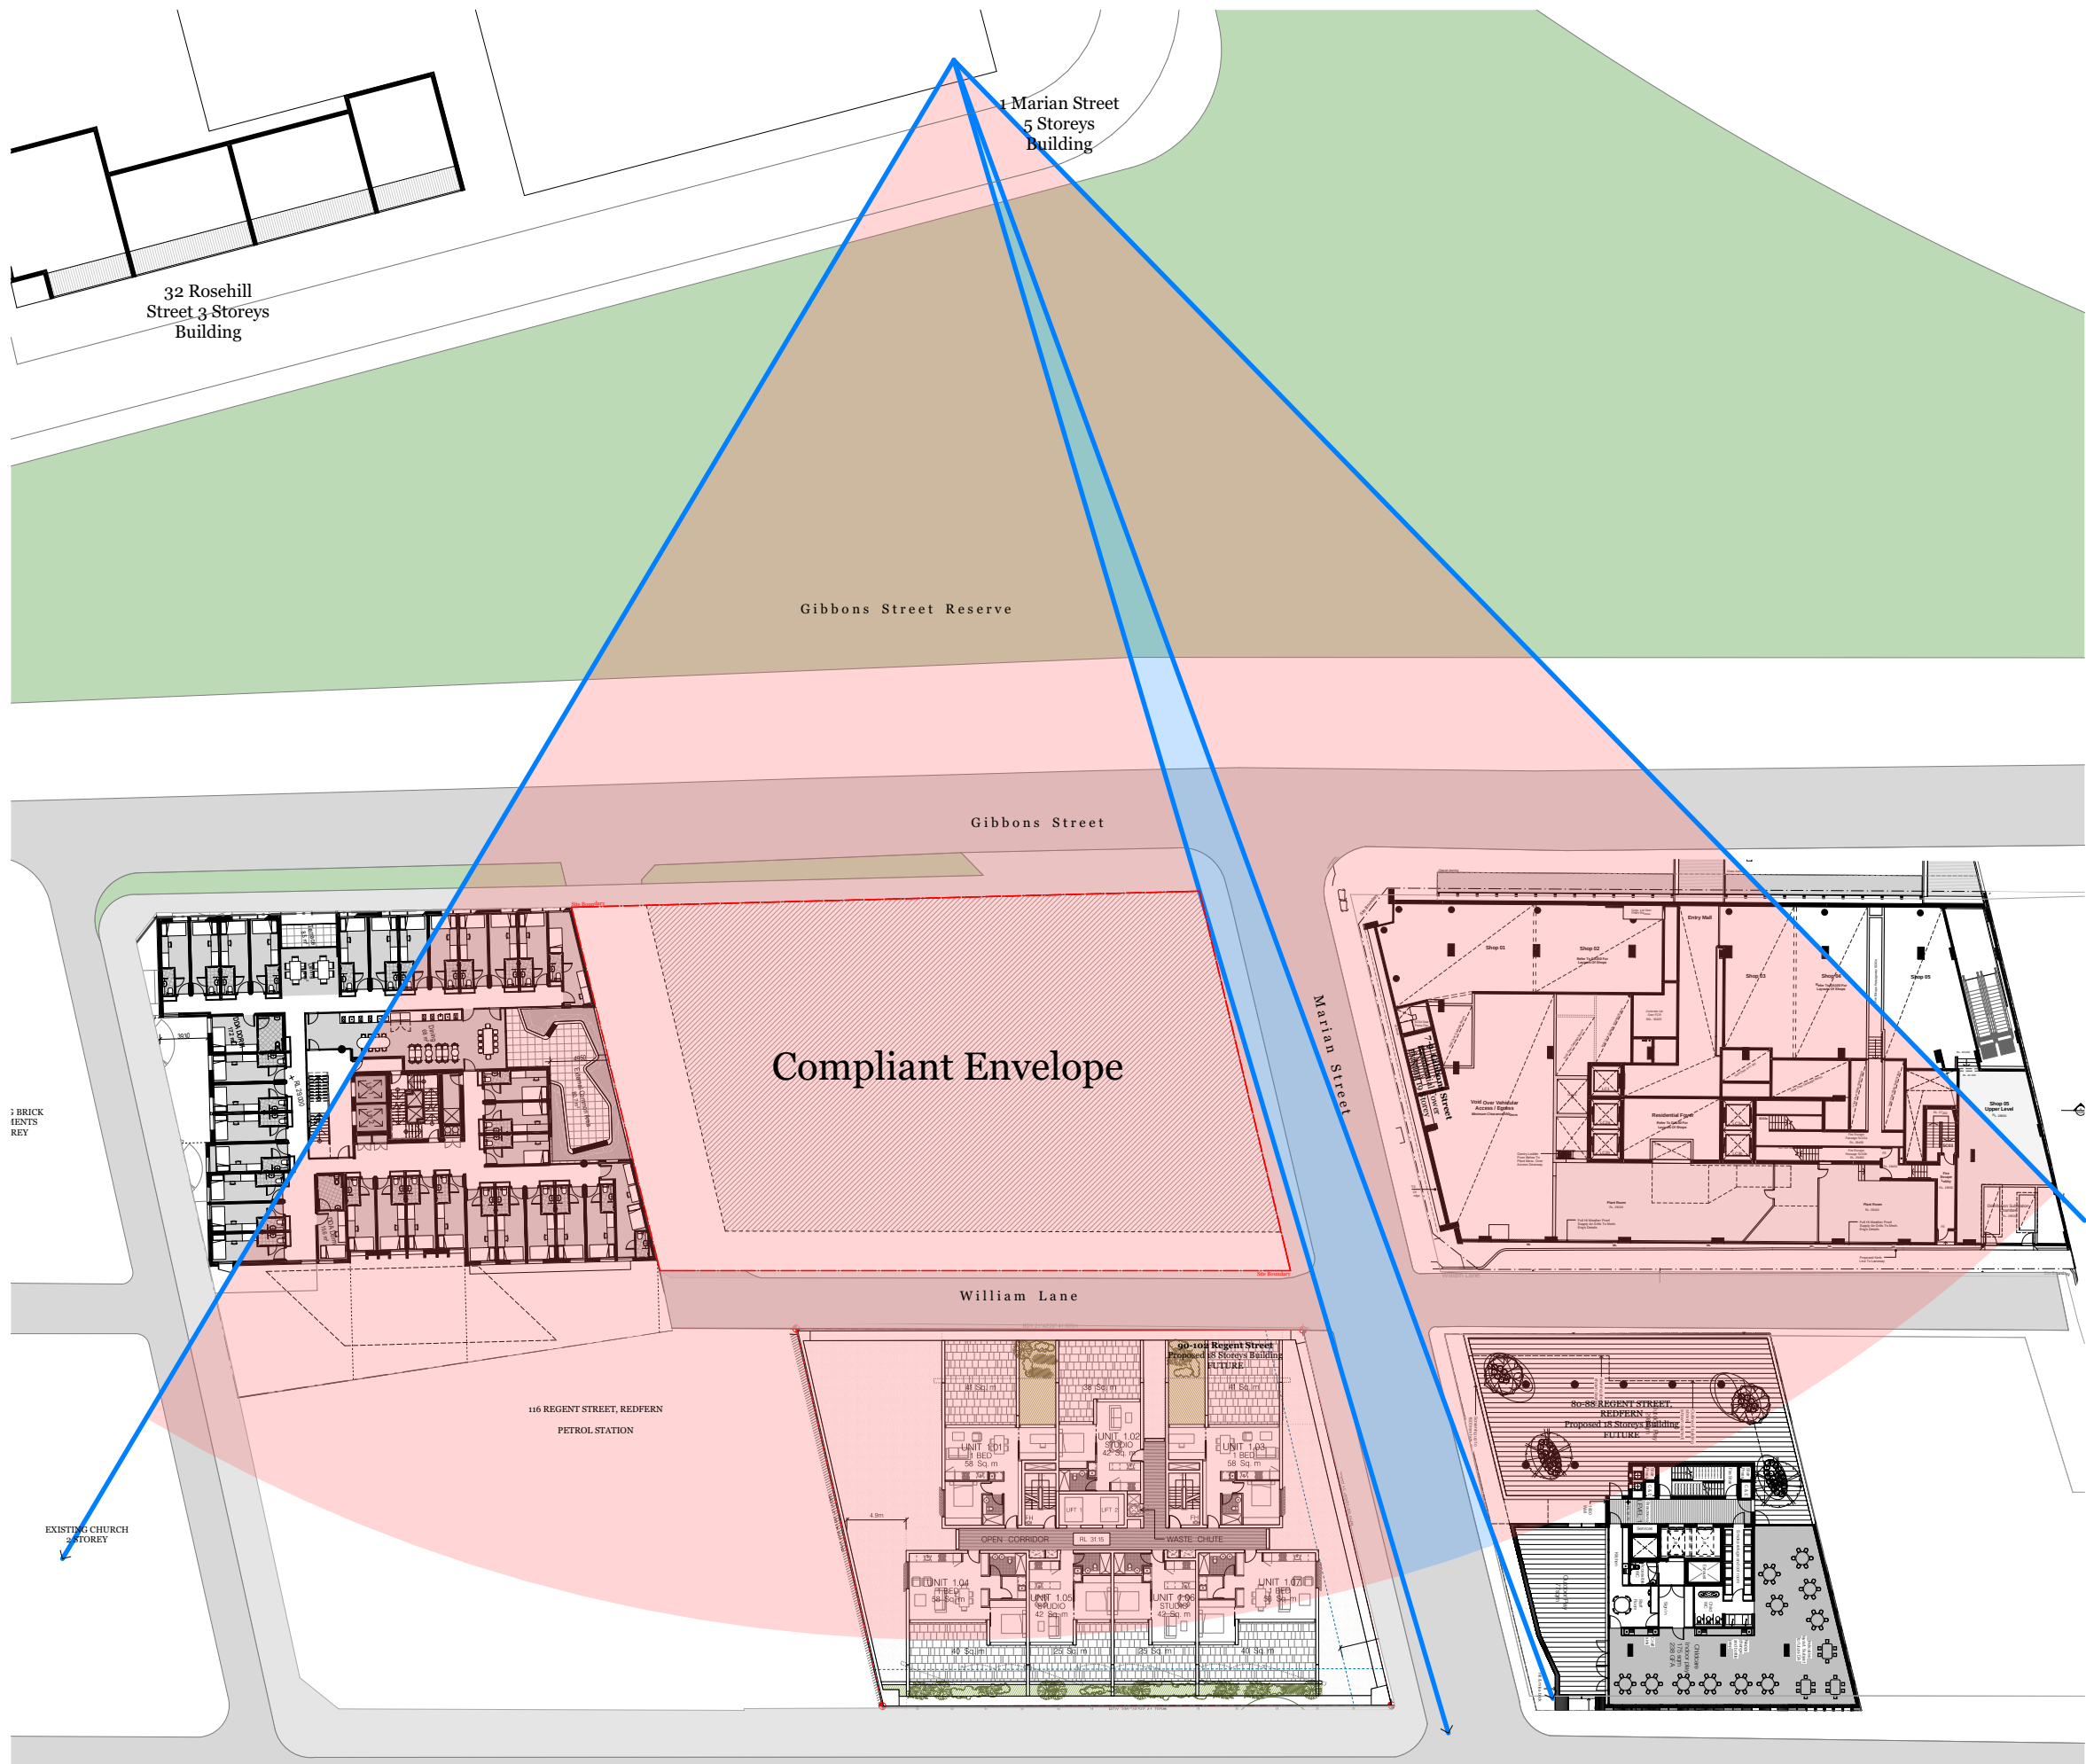

32 Rosehill Street Views

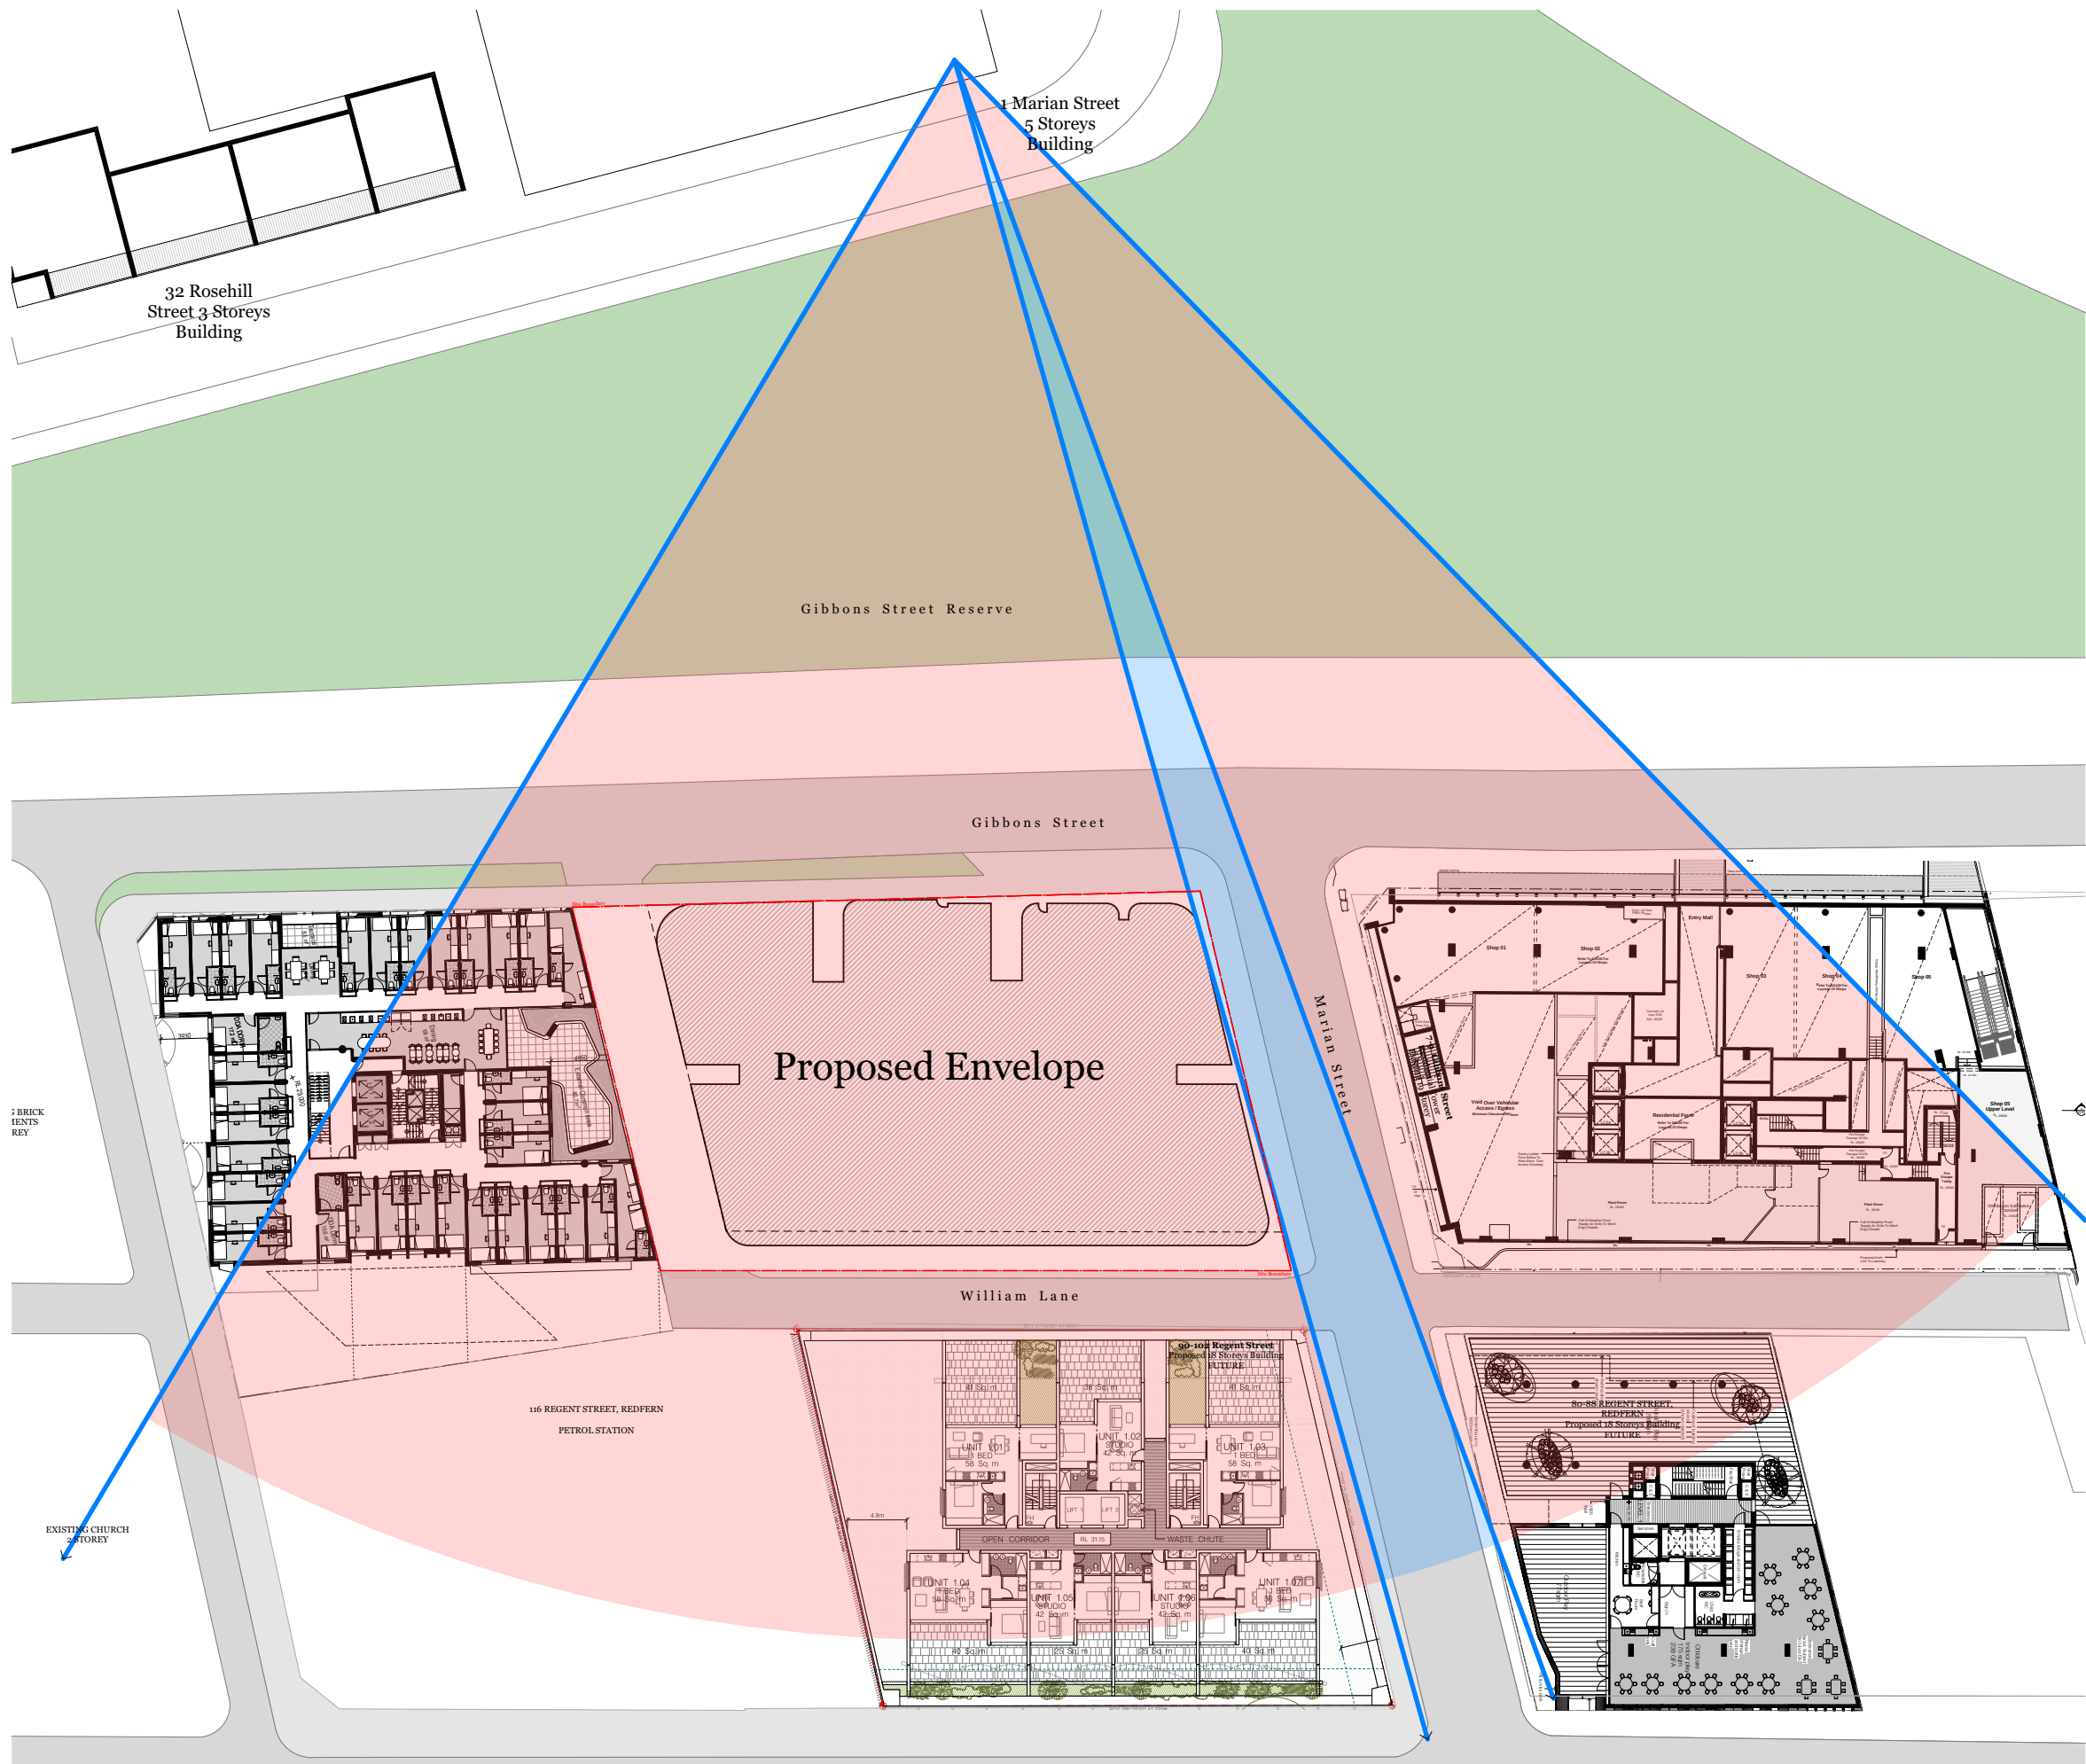

32 Rosehill Street Views

views maintained views affected


Note:
Neighbouring Plans are indicative only

Consultants		Access - Morris Goding		Building Services - Arrow		Communication - Straight Talk		Fire - Core Engineering		Geotechnical - CES		Heritage - Artefact		Surveyor - Norton Survey		QS - WT Partnership		Traffic - TTM		Wind - Windtech	
David Goding		Brian Calcutt		Jessica Stapleton		Neil Campbell		Tristan Goodbody		Sandra Wallace		Andrew Whitfield		Paul Elphick		Callum Hutcheson		Simon Ronald		Simon Ronald	
david@mgc.com.au		bcalcutt@arrow.com.au		jstaple@straight-talk.com.au		neilc@coreengineering.com.au		tristan@goodbody.com.au		sandra.wallace@artefact.net.au		awhitfield@nortonpartners.com.au		pelp@wtpartnership.com.au		chutcheson@ttmgroup.com.au		simon@windtechglobal.com		simon@windtechglobal.com	
0407 246 115		0433 522 069		0416 084 260		0410 610 928		0407 243 711		0403 355 086		0418 235 072		0407 243 711		0402 095 256		0402 095 256		0503 09308	
Acoustic - Renzo Tonin		Civil - ABC Consultants		ESD - Northrop		Flood - WMA Water		HAZMAT - Greencap		Landscape - In View		Planner - Keylan		Site Contamination - JBS&G		Waste - TTM					
Tony Wong		Ryan Campbell		Amir Girgis		Catherine Goonan		James Stewart		Isabel Lester		Michael Woodland		Daniel Denaro		Arthur Stamatou					
tony.wong@renzotonin.com.au		ryan@abc-consultants.com.au		agirgis@northrop.com.au		goonan@wma.com.au		james.stewart@greencap.com.au		isabel@inviewdesign.com.au		michael@keylan.com.au		d.denaro@jbsag.com.au		astamatou@ttmgroup.com.au					
8218 0515		0402 343 139																			



Rev.	Date	By	Ckd	Description
A	12/02/19	KL	SO	Arch Set for RTS

DKO Architecture (NSW) Pty Ltd
119 Redfern Street
Redfern, NSW 2016
T +61 2 8346 4500
info@DKO.com.au
www.DKO.com.au
ABN: 81956706590
© DKO Architecture (NSW) Pty Ltd
Except as allowed under copyright act, no part of this
drawing may be reproduced or otherwise dealt with
without written permission of DKO Architecture.
NSW: Nominated Architects
Knox de Kijper 3707 | David Randerson 8542

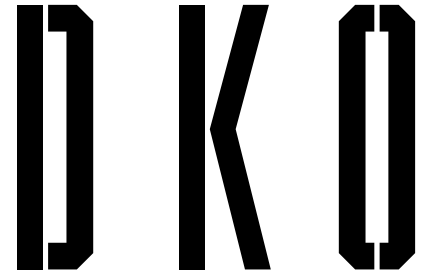

Project Name
Project Address
11 Gibbons Street,
Redfern, NSW 2016

Project Number
Drawing Name
Scale
Date
11929
Visual Impact Analysis 6
1:550@A1
February 2019

Client
SGCH

Drawing Number
Revision
SK505
A