

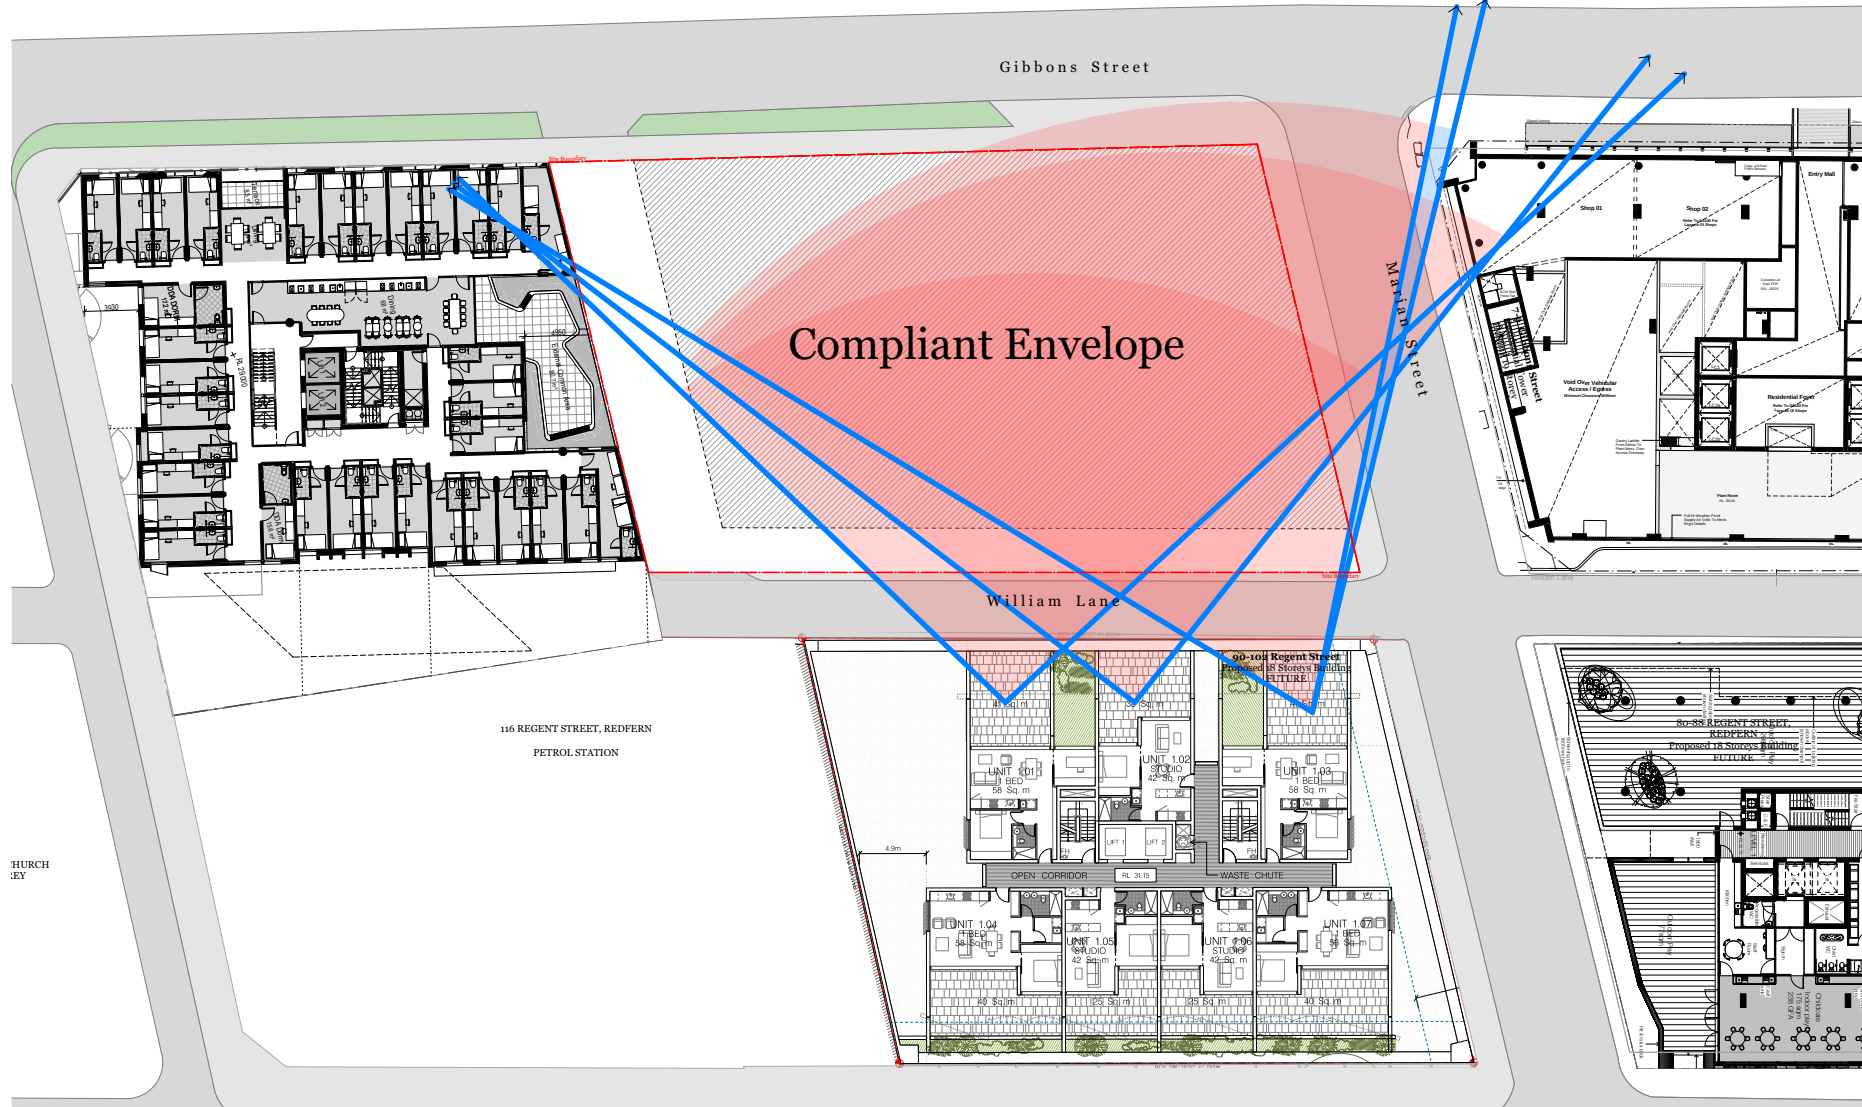
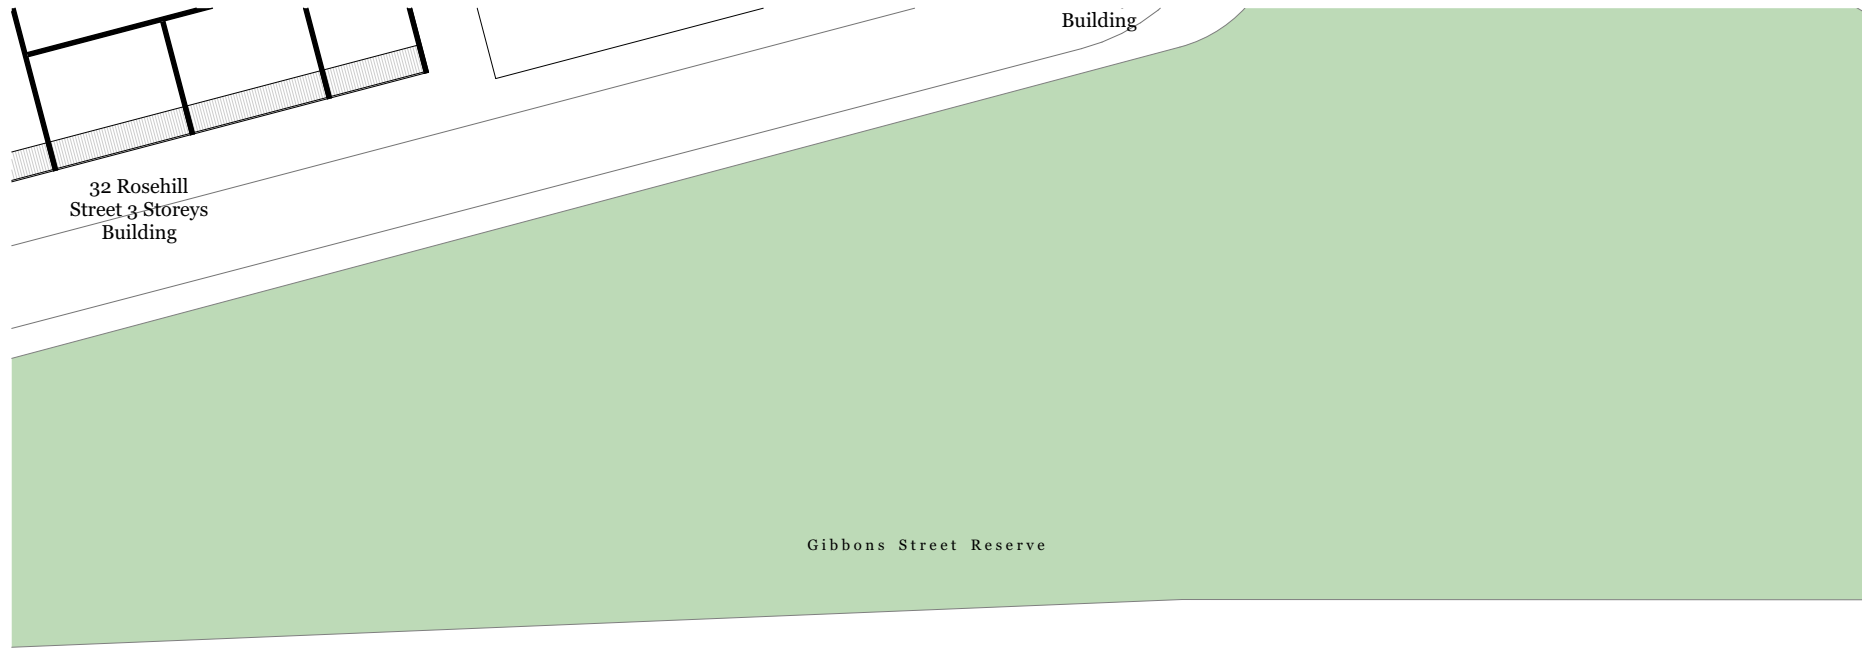


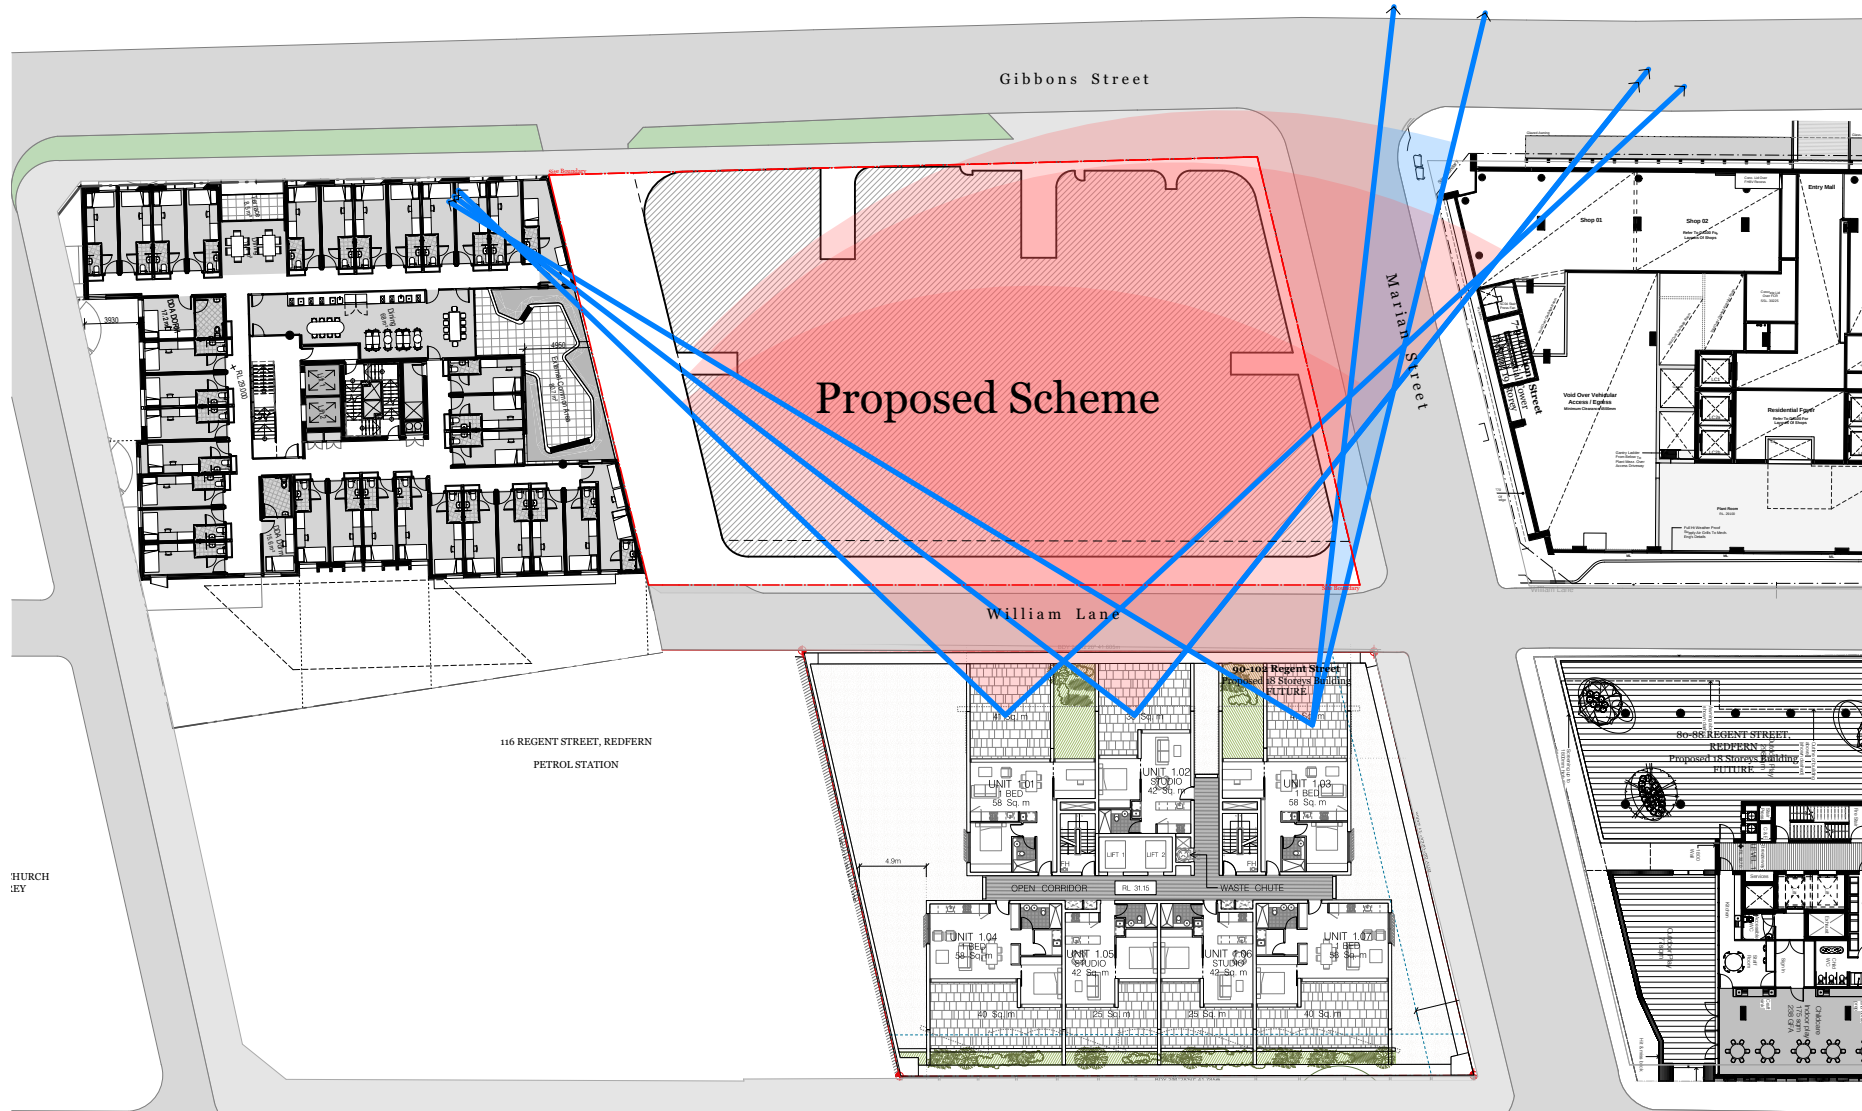


90-102 Regent Street Views levels 1-3

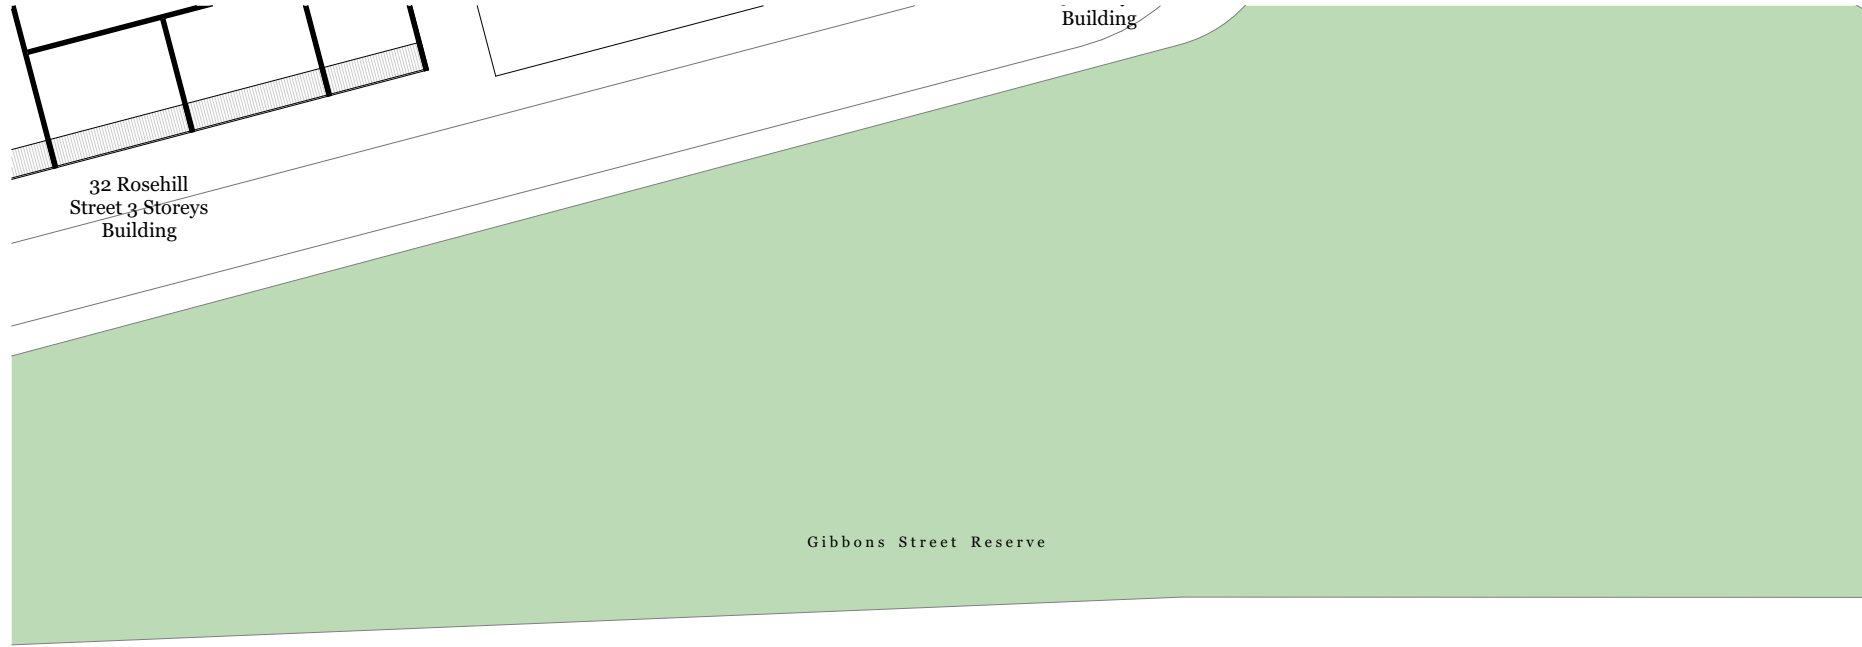

90-102 Regent Street Views levels 1-3

views maintained views affected


Note:
Neighbouring Plans are indicative only

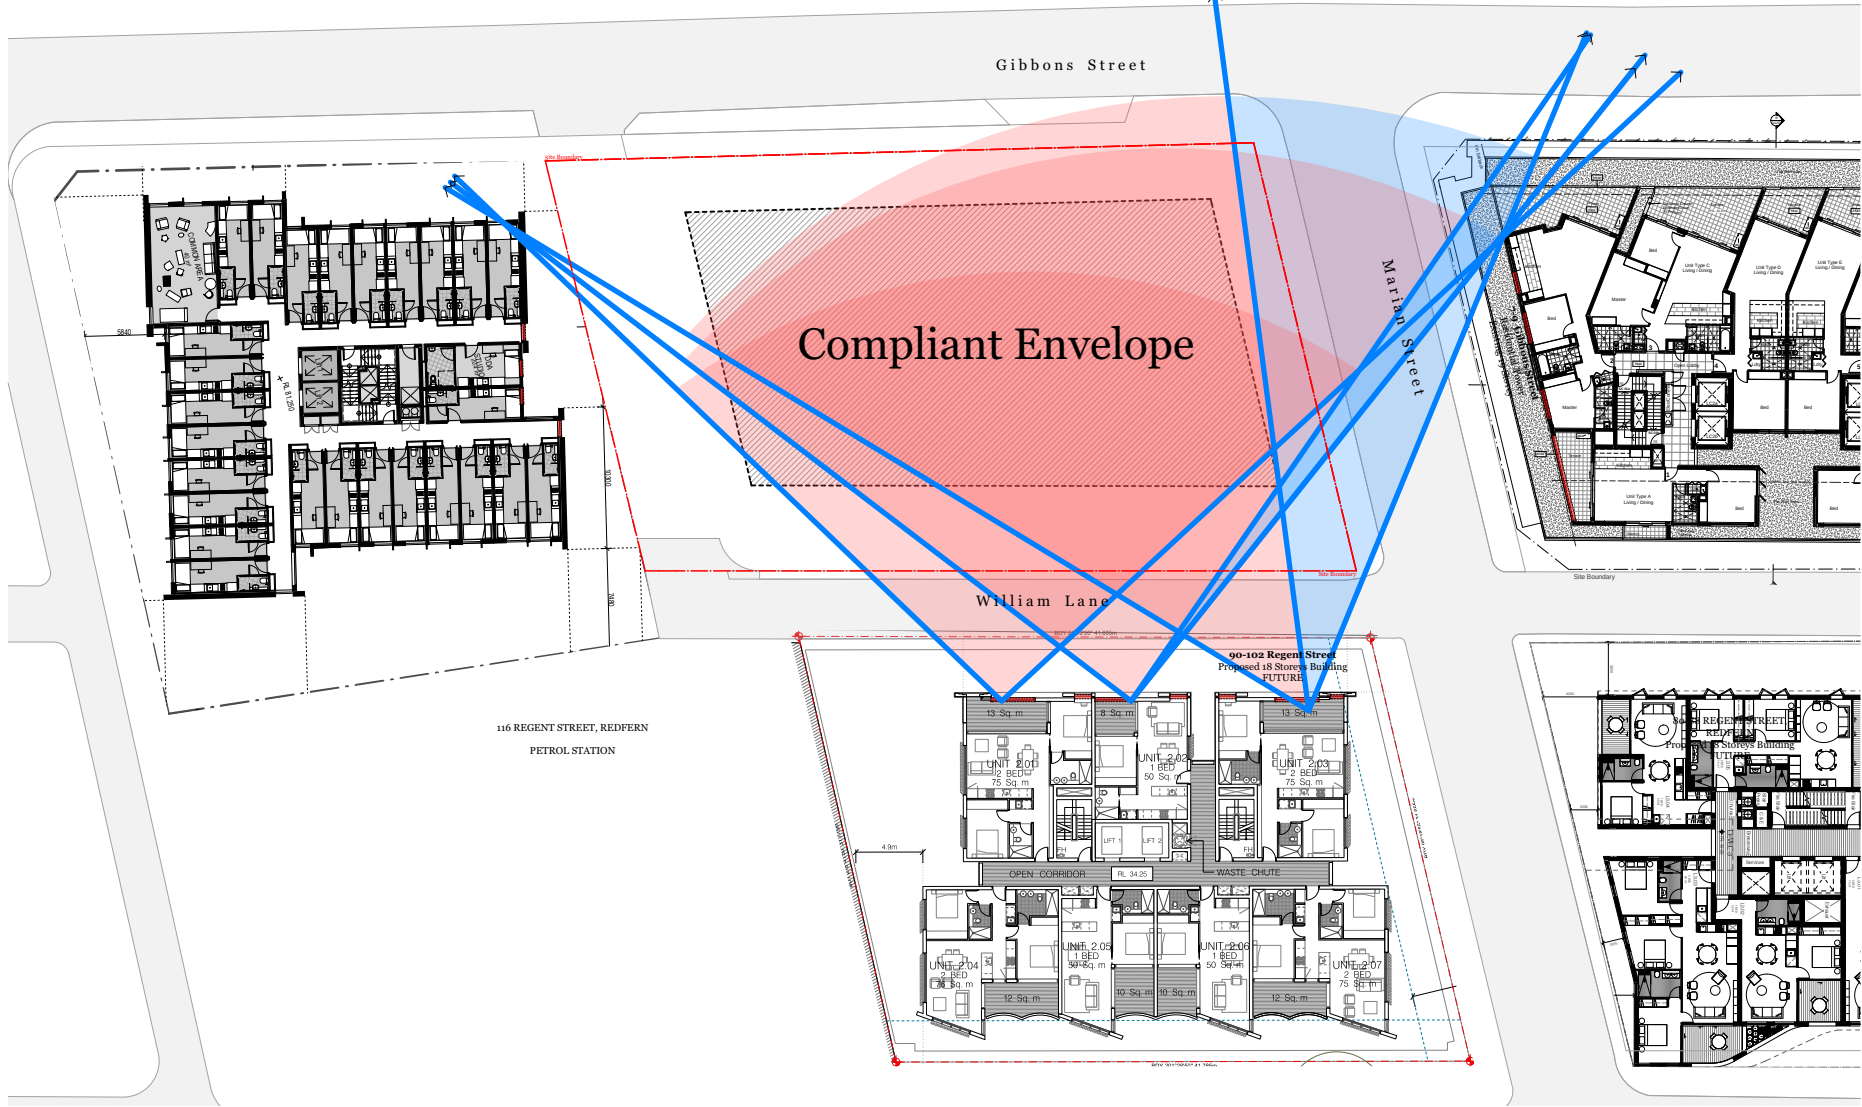

90-102 Regent Street Views levels 4-7



90-102 Regent Street Views levels 4-7

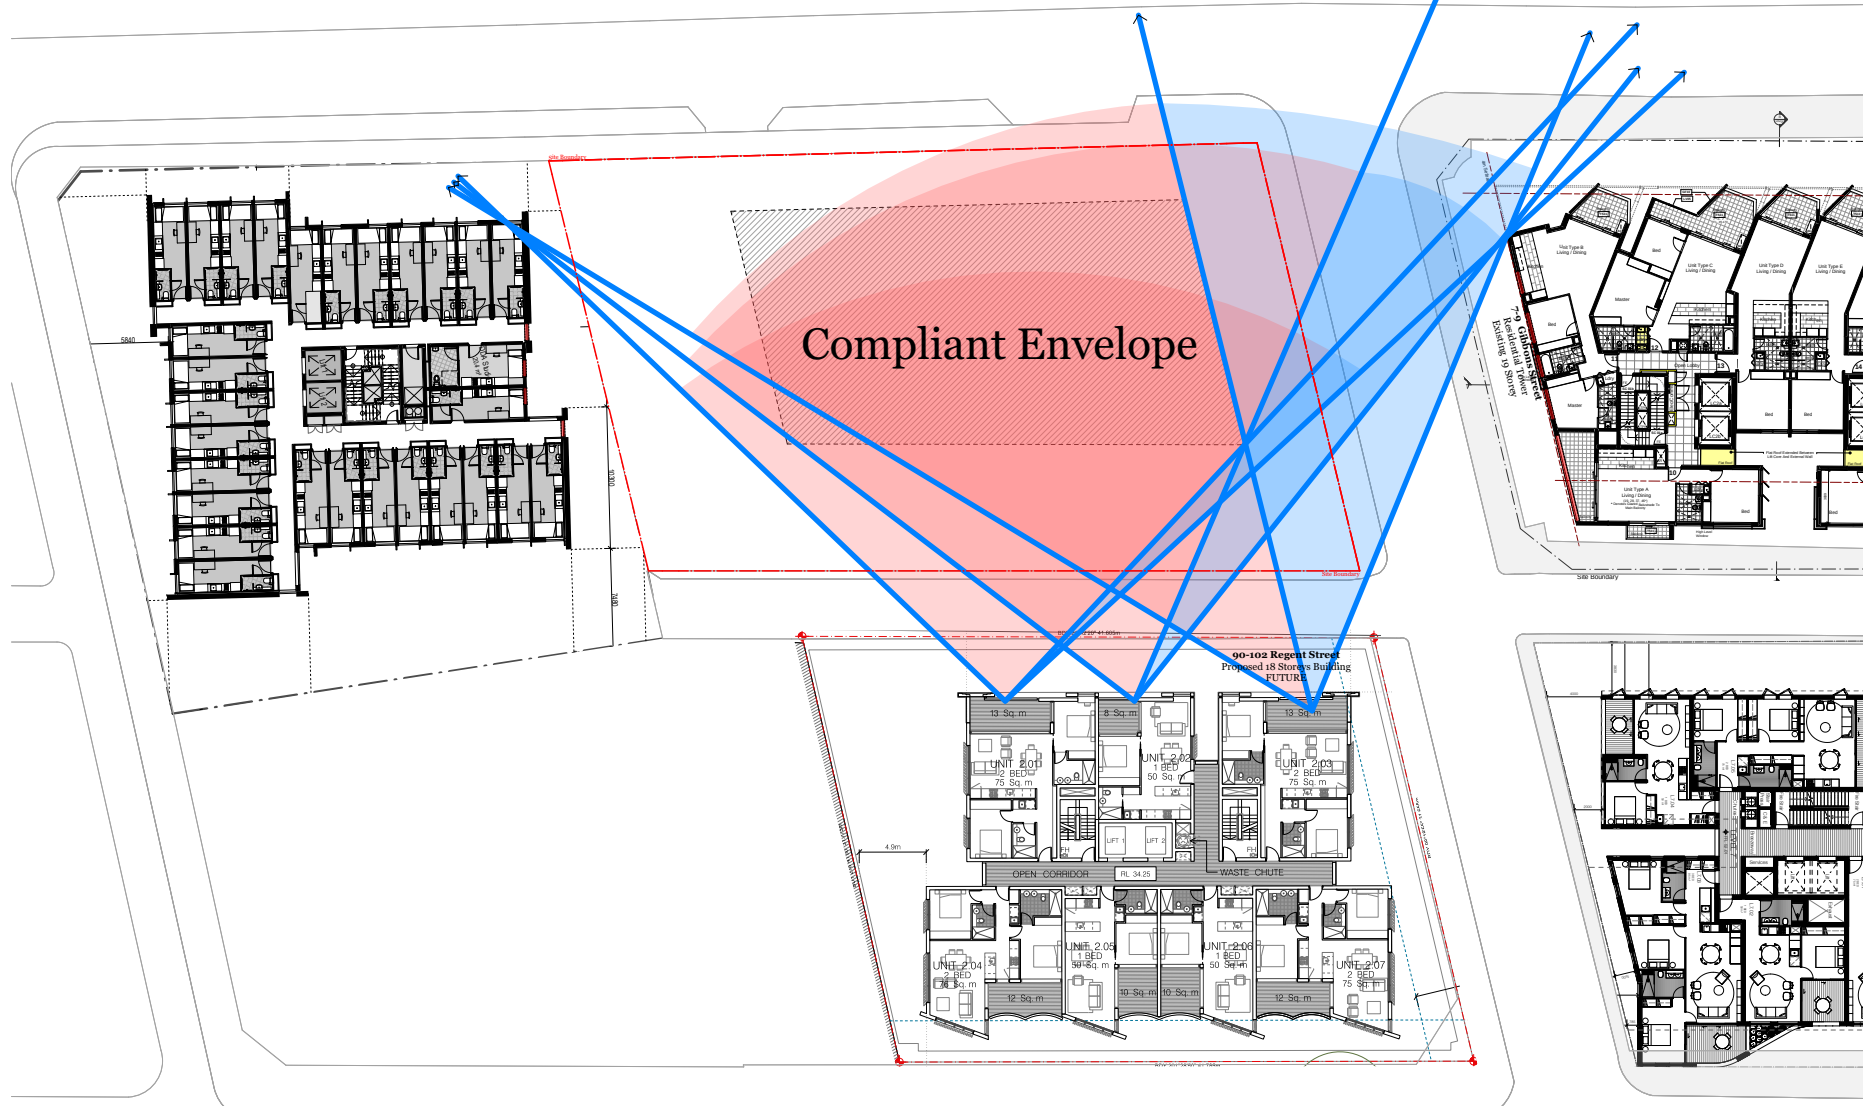

90-102 Regent Street Views levels 8-17



90-102 Regent Street Views levels 8-17

Consultants

Access - Morris Goding
David Goding
david@mgc.com.au
0407 245 115

Building Services - Arrow
Brian Calvert
bcalvert@arrow.com.au
0416 084 260

Communication - Straight Talk
Jessica Stapleton
jessica@straight-talk.com.au
0433 522 069

Fire - Core Engineering
Neil Campbell
neil@coreengineering.com.au
0410 610 928

Geotechnical - CES
Tristan Goodbody
8559 2200

Heritage - Artefact
Sandra Wallace
sandra.wallace@artefact.net.au
0403 355 086

Surveyor - Norton Survey
Paul Elphick
paul@nortonsurvey.com.au
0418 235 072


QS - WT Partnership
Paul Elphick
paul@wtpartnership.com.au
0407 243 711

Traffic - TTM
Callum Hutcheson
Callum@ttmgroup.com.au
0402 095 256

Wind - Windtech
Simon Ronald
simon@windtechglobal.com
9503 0908

SGCH
St George Community Housing

Rev.	Date	By	Ckd	Description
A	12/02/19	KL	SO	Arch Set for RTS

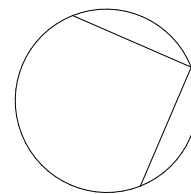

DKO Architecture (NSW) Pty Ltd
119 Redfern Street
Redfern, NSW 2016
T +61 2 8346 4500
info@dko.com.au
www.dko.com.au
ABN: 81956706590

© DKO Architecture (NSW) Pty Ltd
Except as allowed under copyright act, no part of this
drawing may be reproduced or otherwise dealt with
without written permission of DKO Architecture.
NSW: Nominated Architects
Kees de Kijper 3707 | David Randerson 8542

DKO

Project Name
Project Address

11 Gibbons Street
11 Gibbons Street,
Redfern, NSW 2016

Project Number
Drawing Name
Scale
Date

11929
Visual Impact Analysis 2
1:550 @ A1
February 2019

Client

SGCH

Drawing Number
Revision

SK501
A