



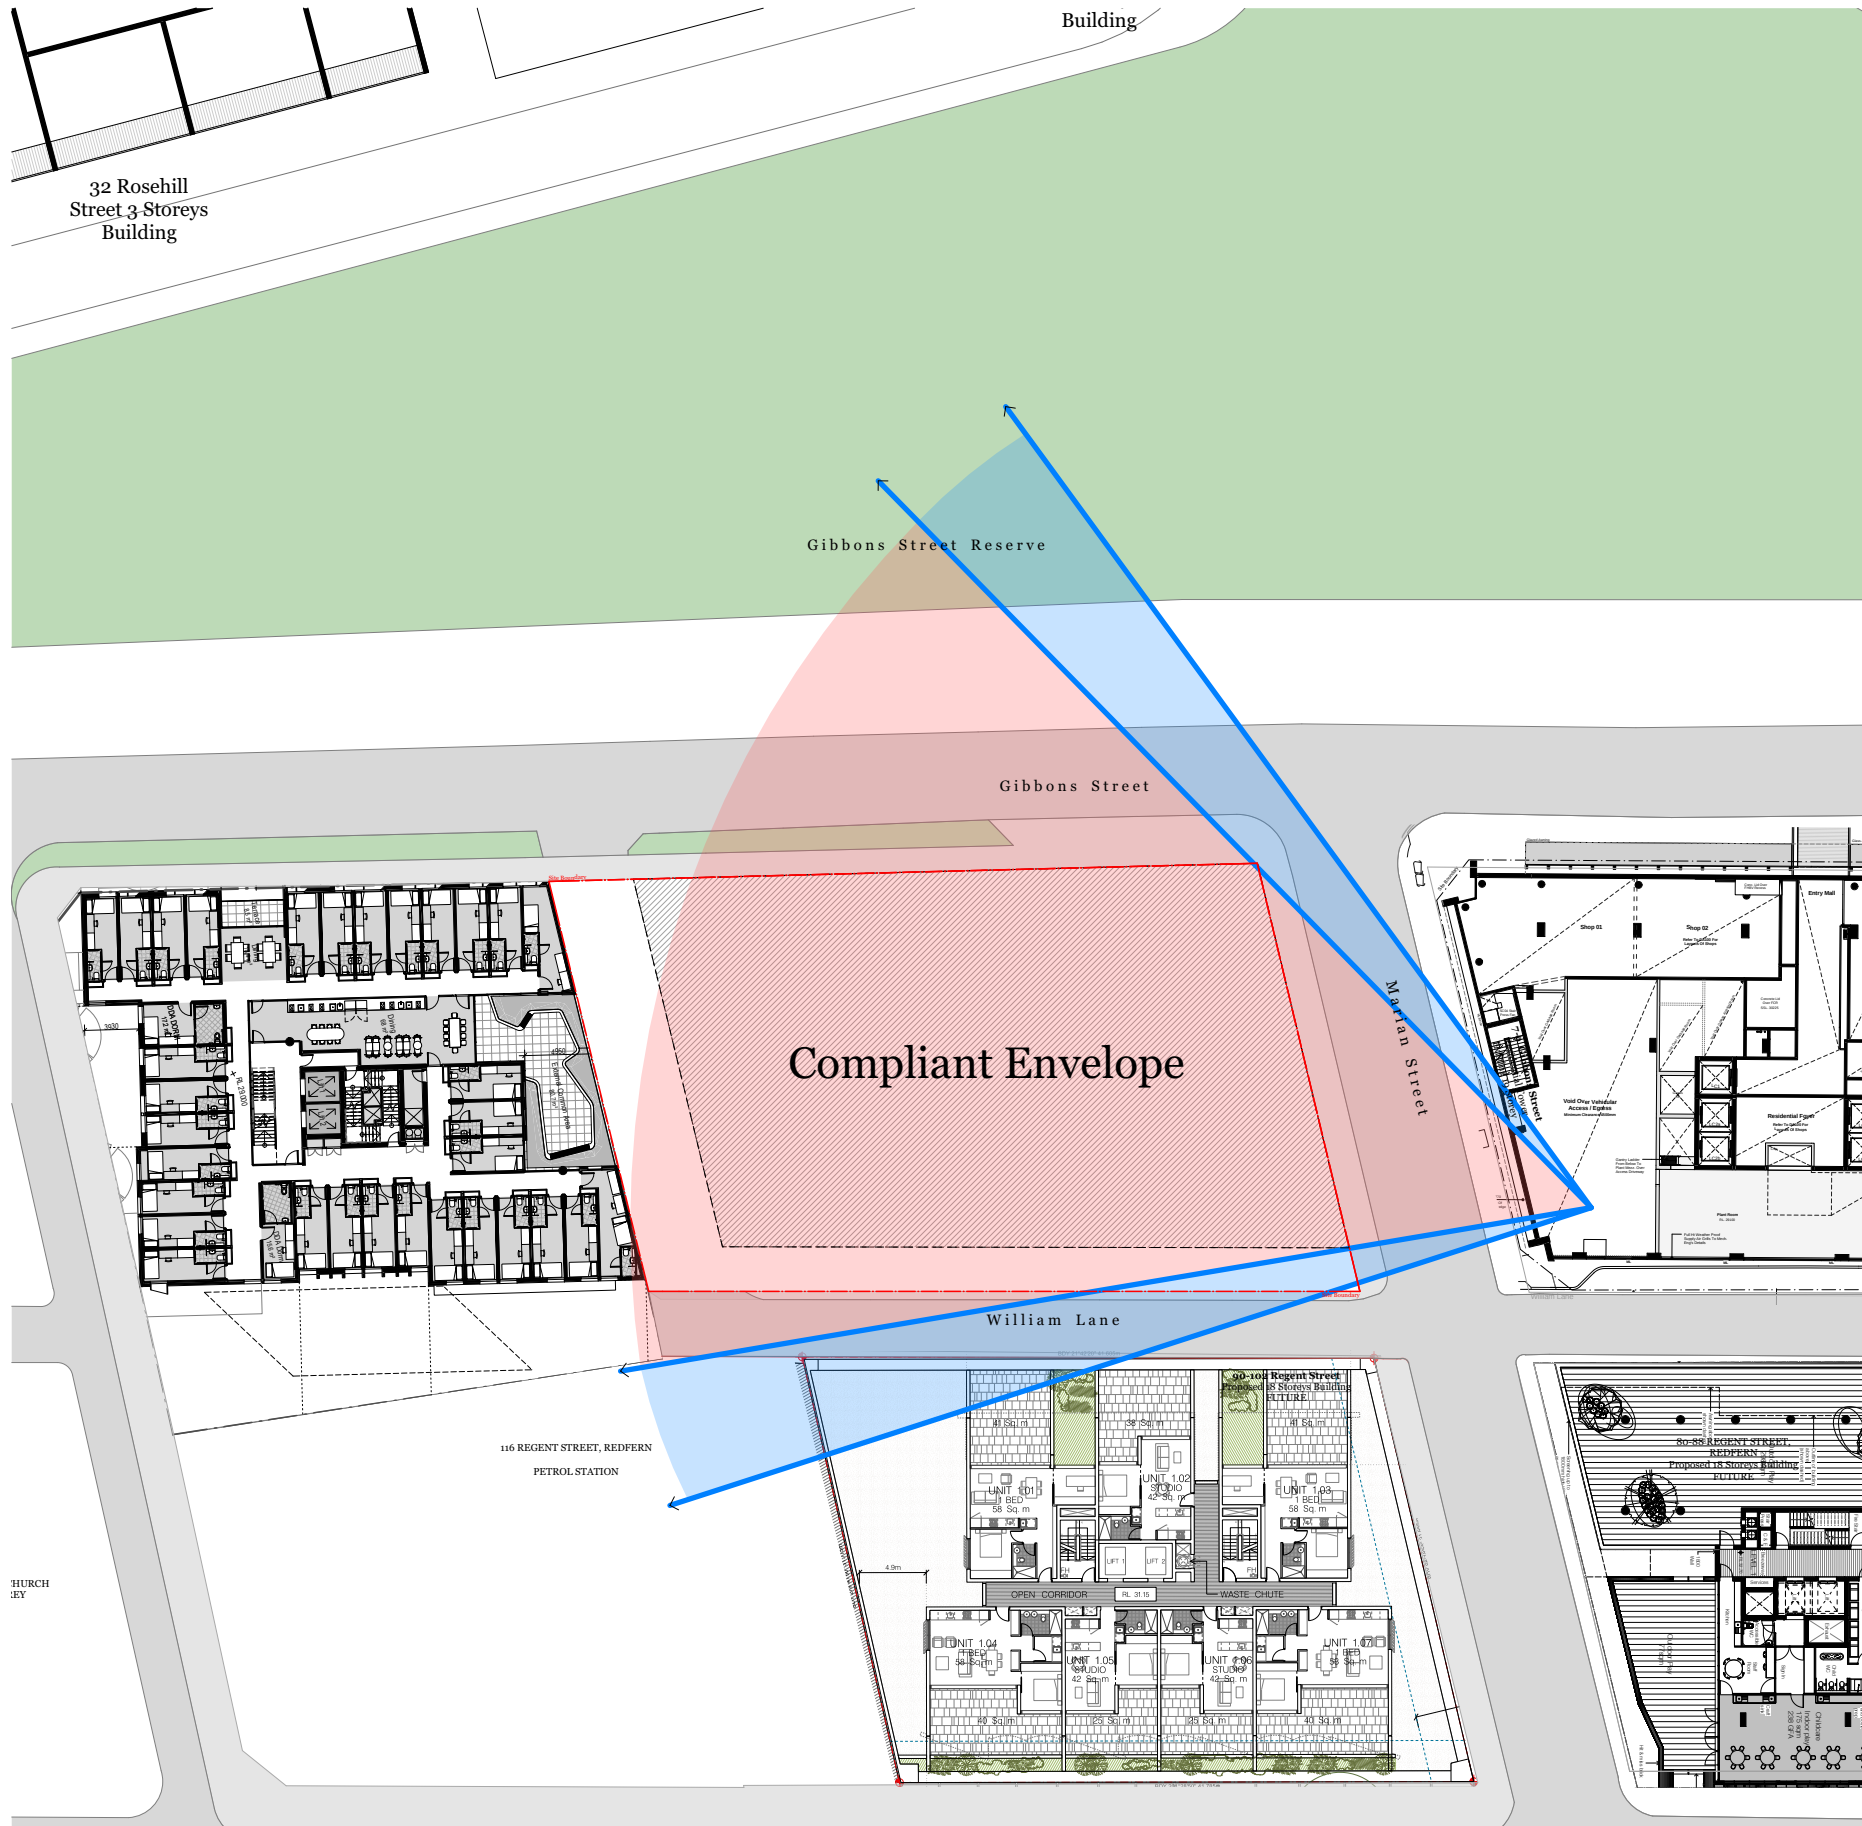

7-9 Gibbons Street Views

levels 1-3

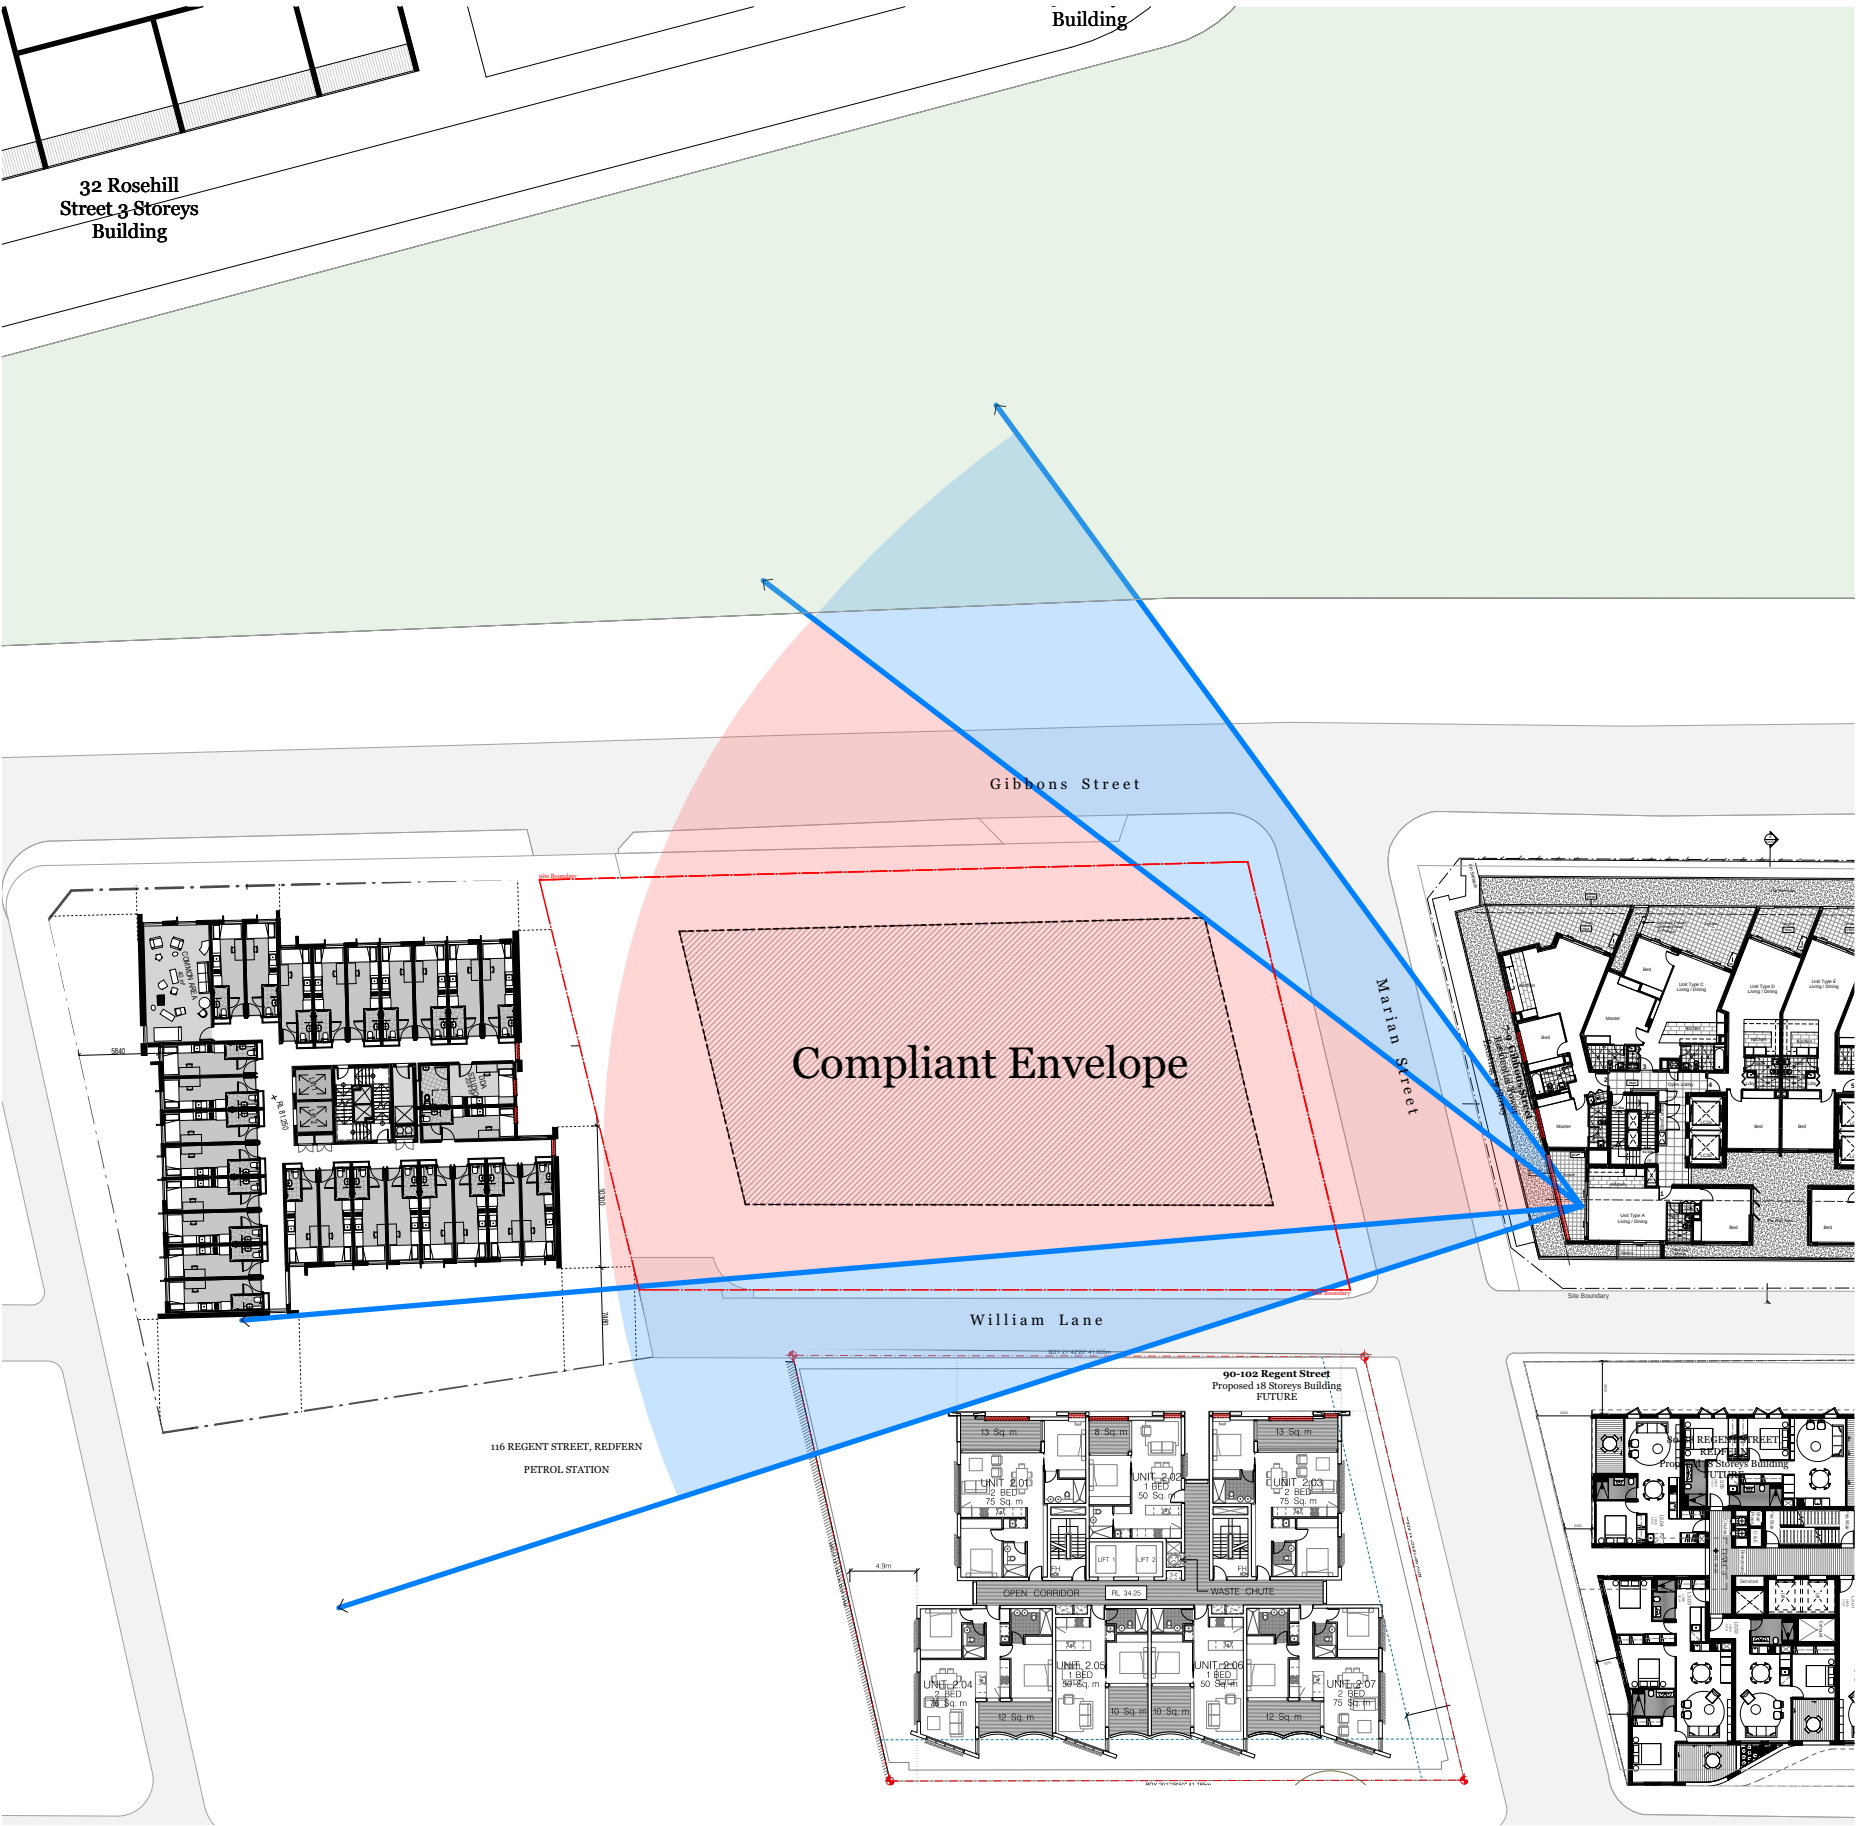


7-9 Gibbons Street Views

levels 4-7




7-9 Gibbons Street Views

levels 8-17

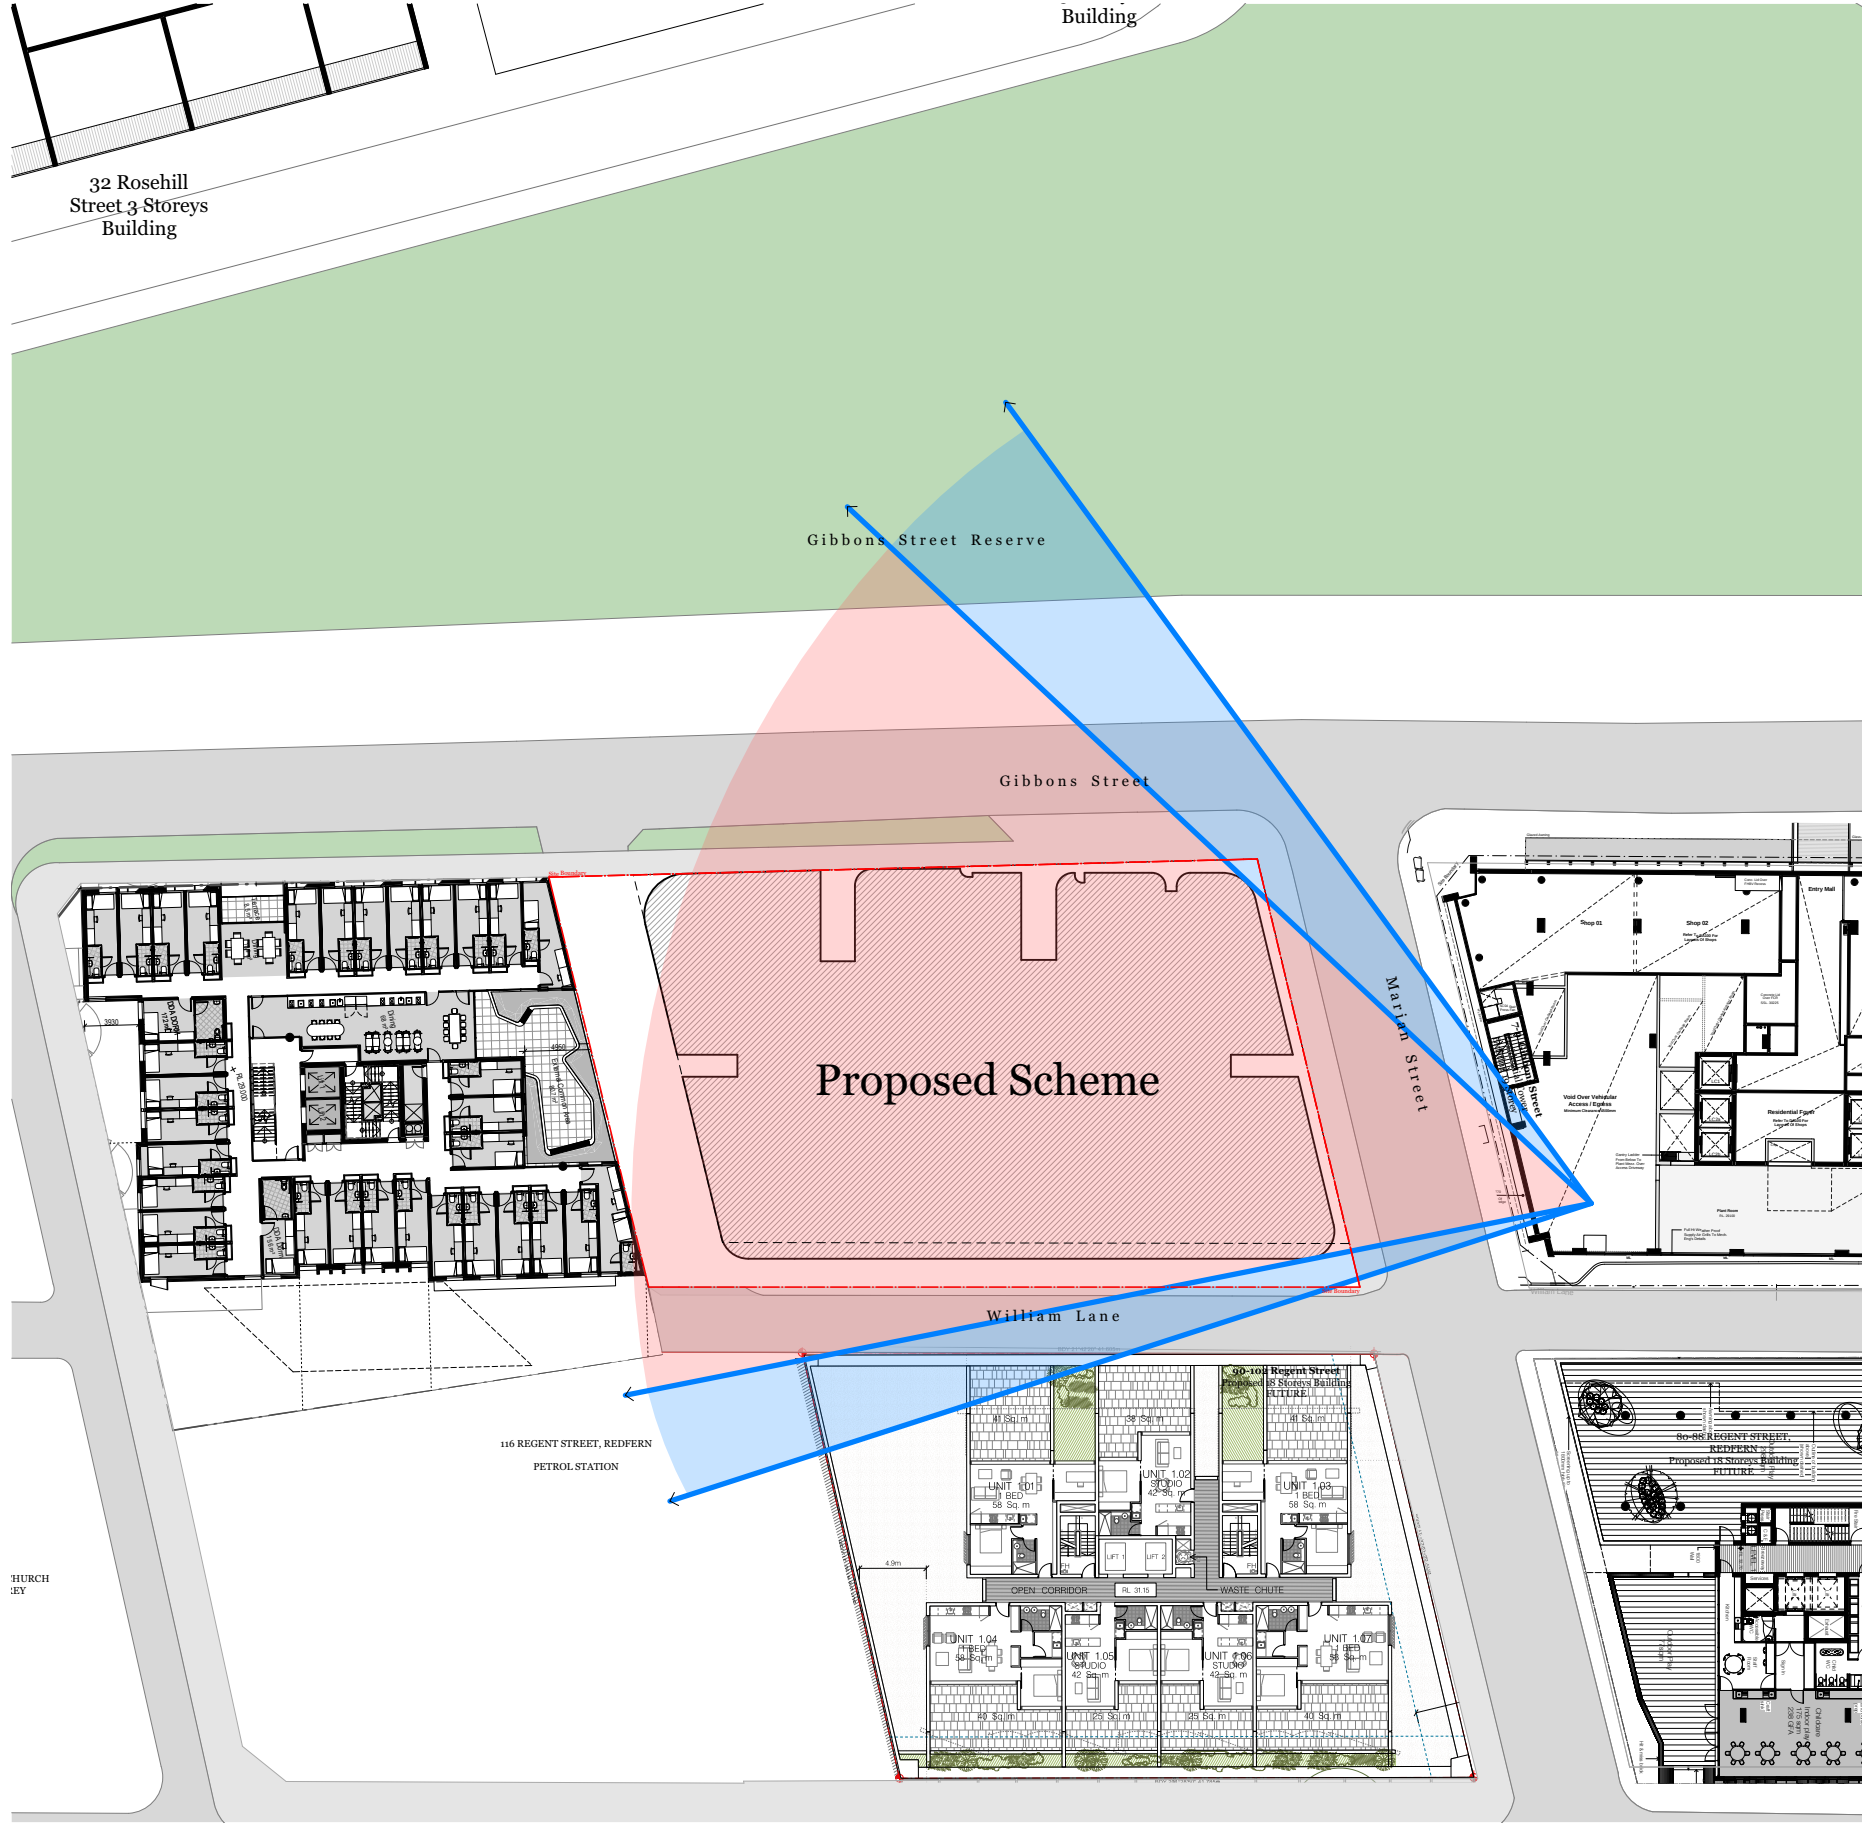


7-9 Gibbons Street Views

levels 1-3

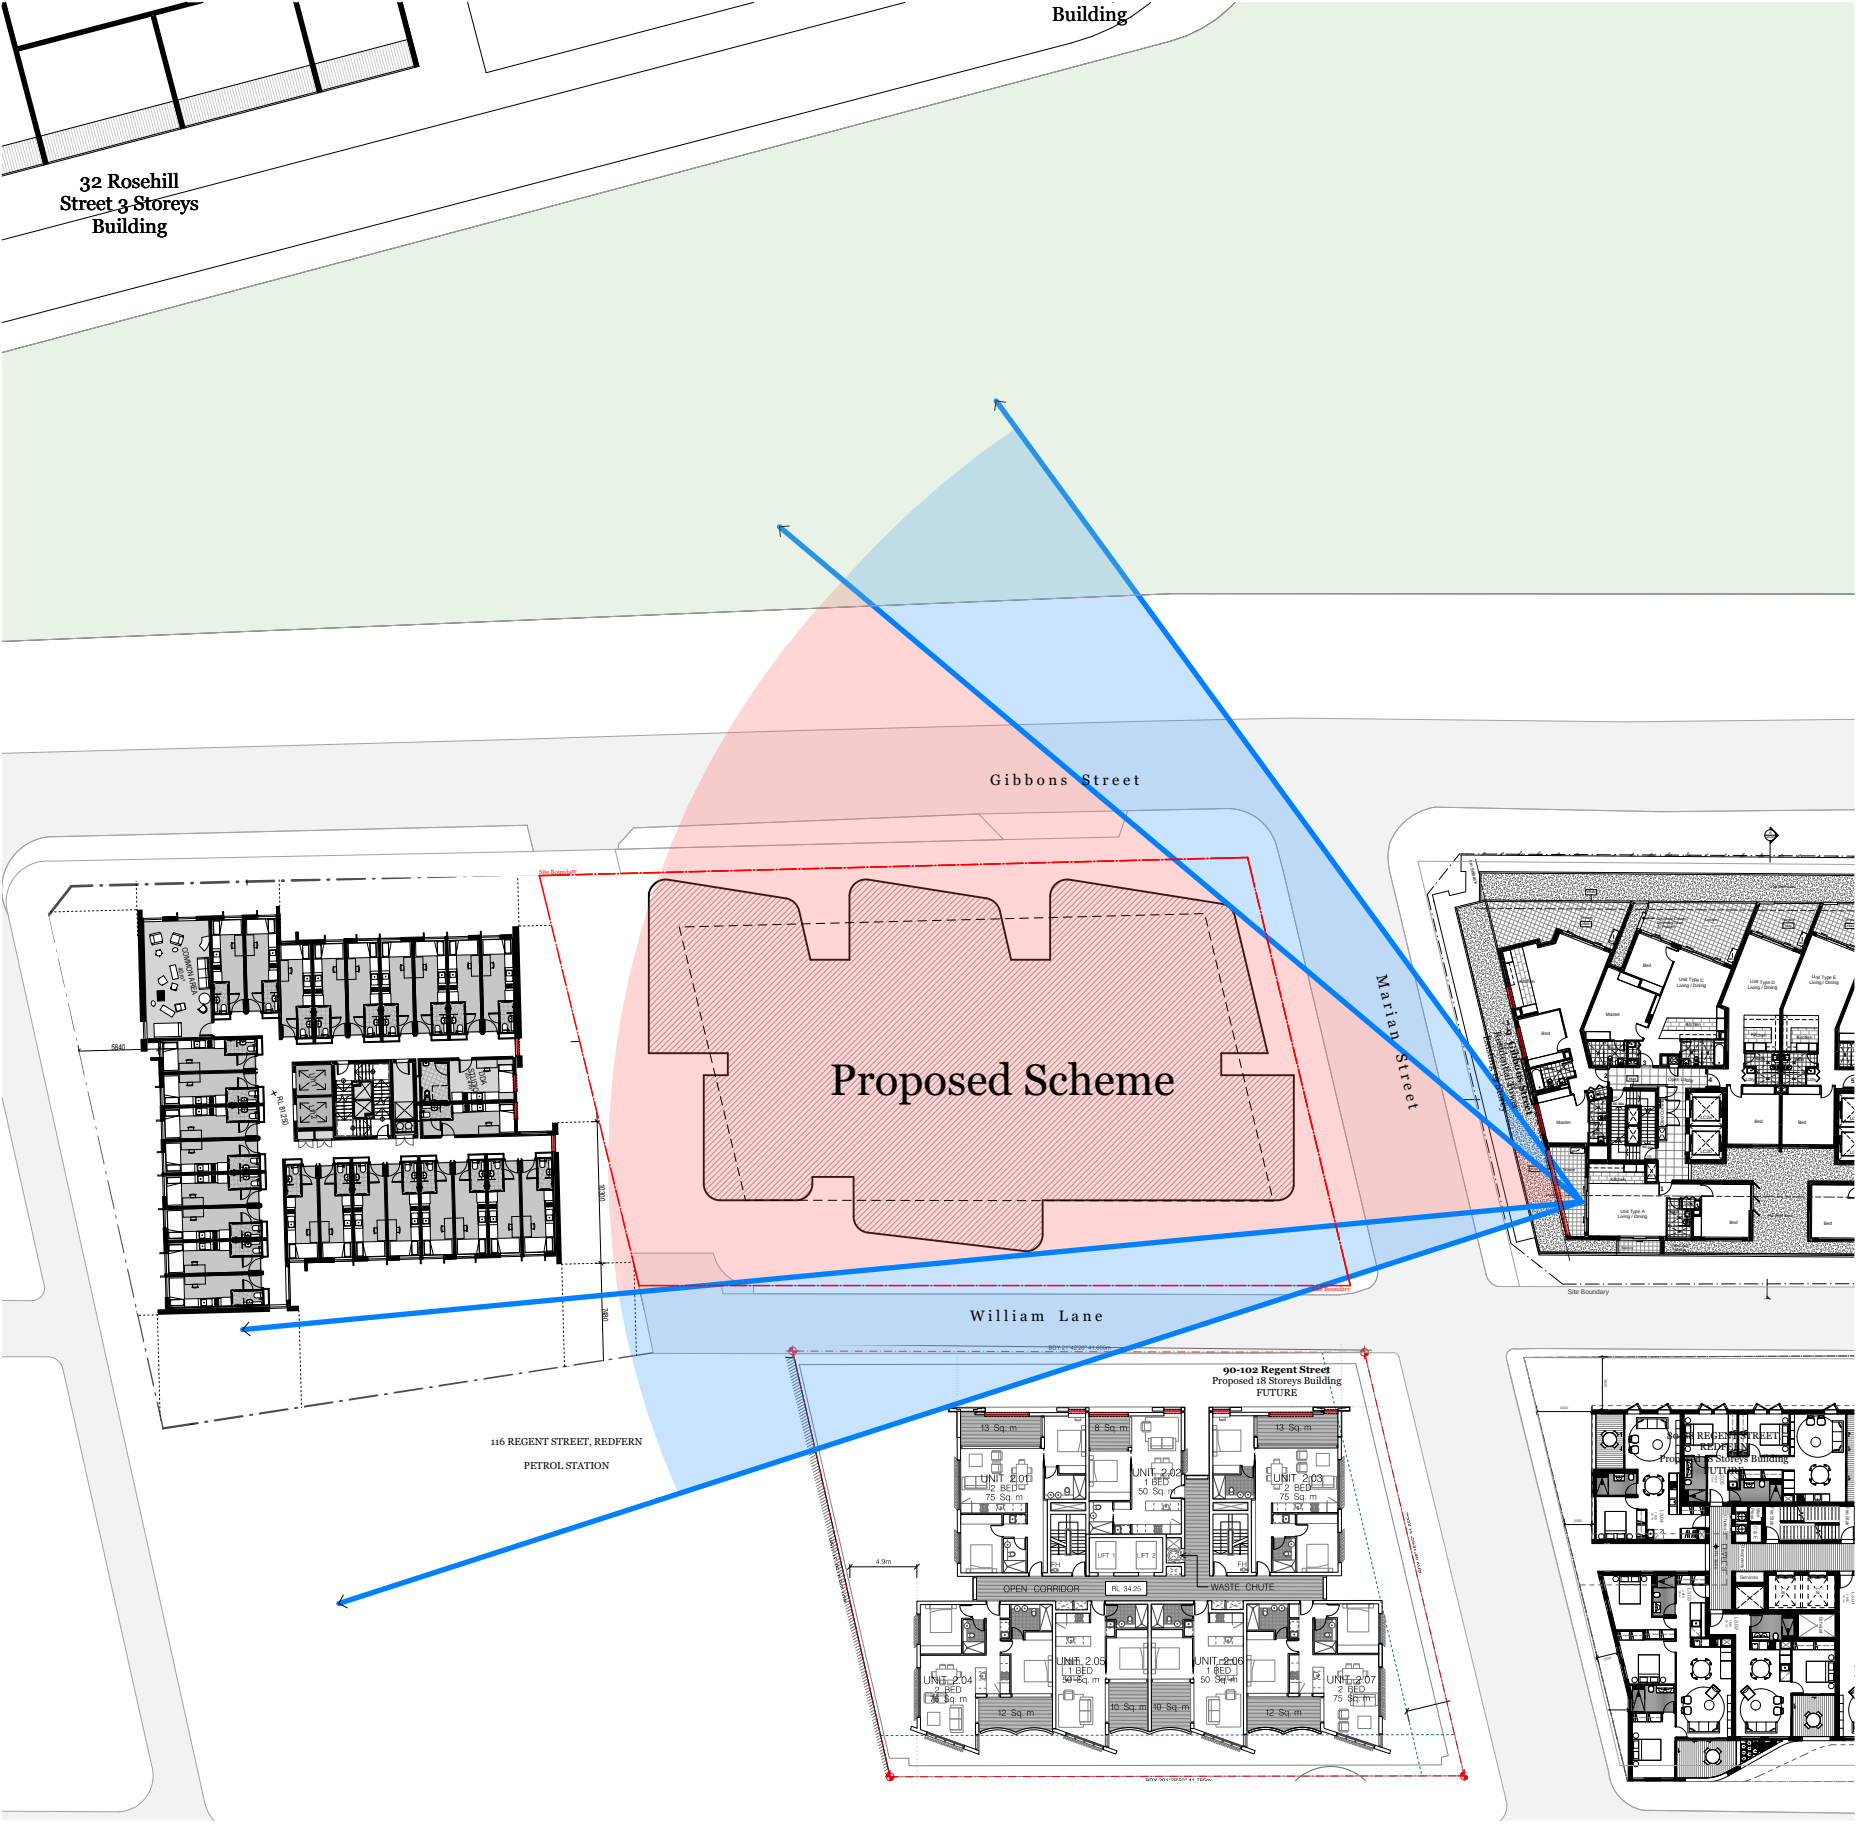

7-9 Gibbons Street Views

levels 4-7

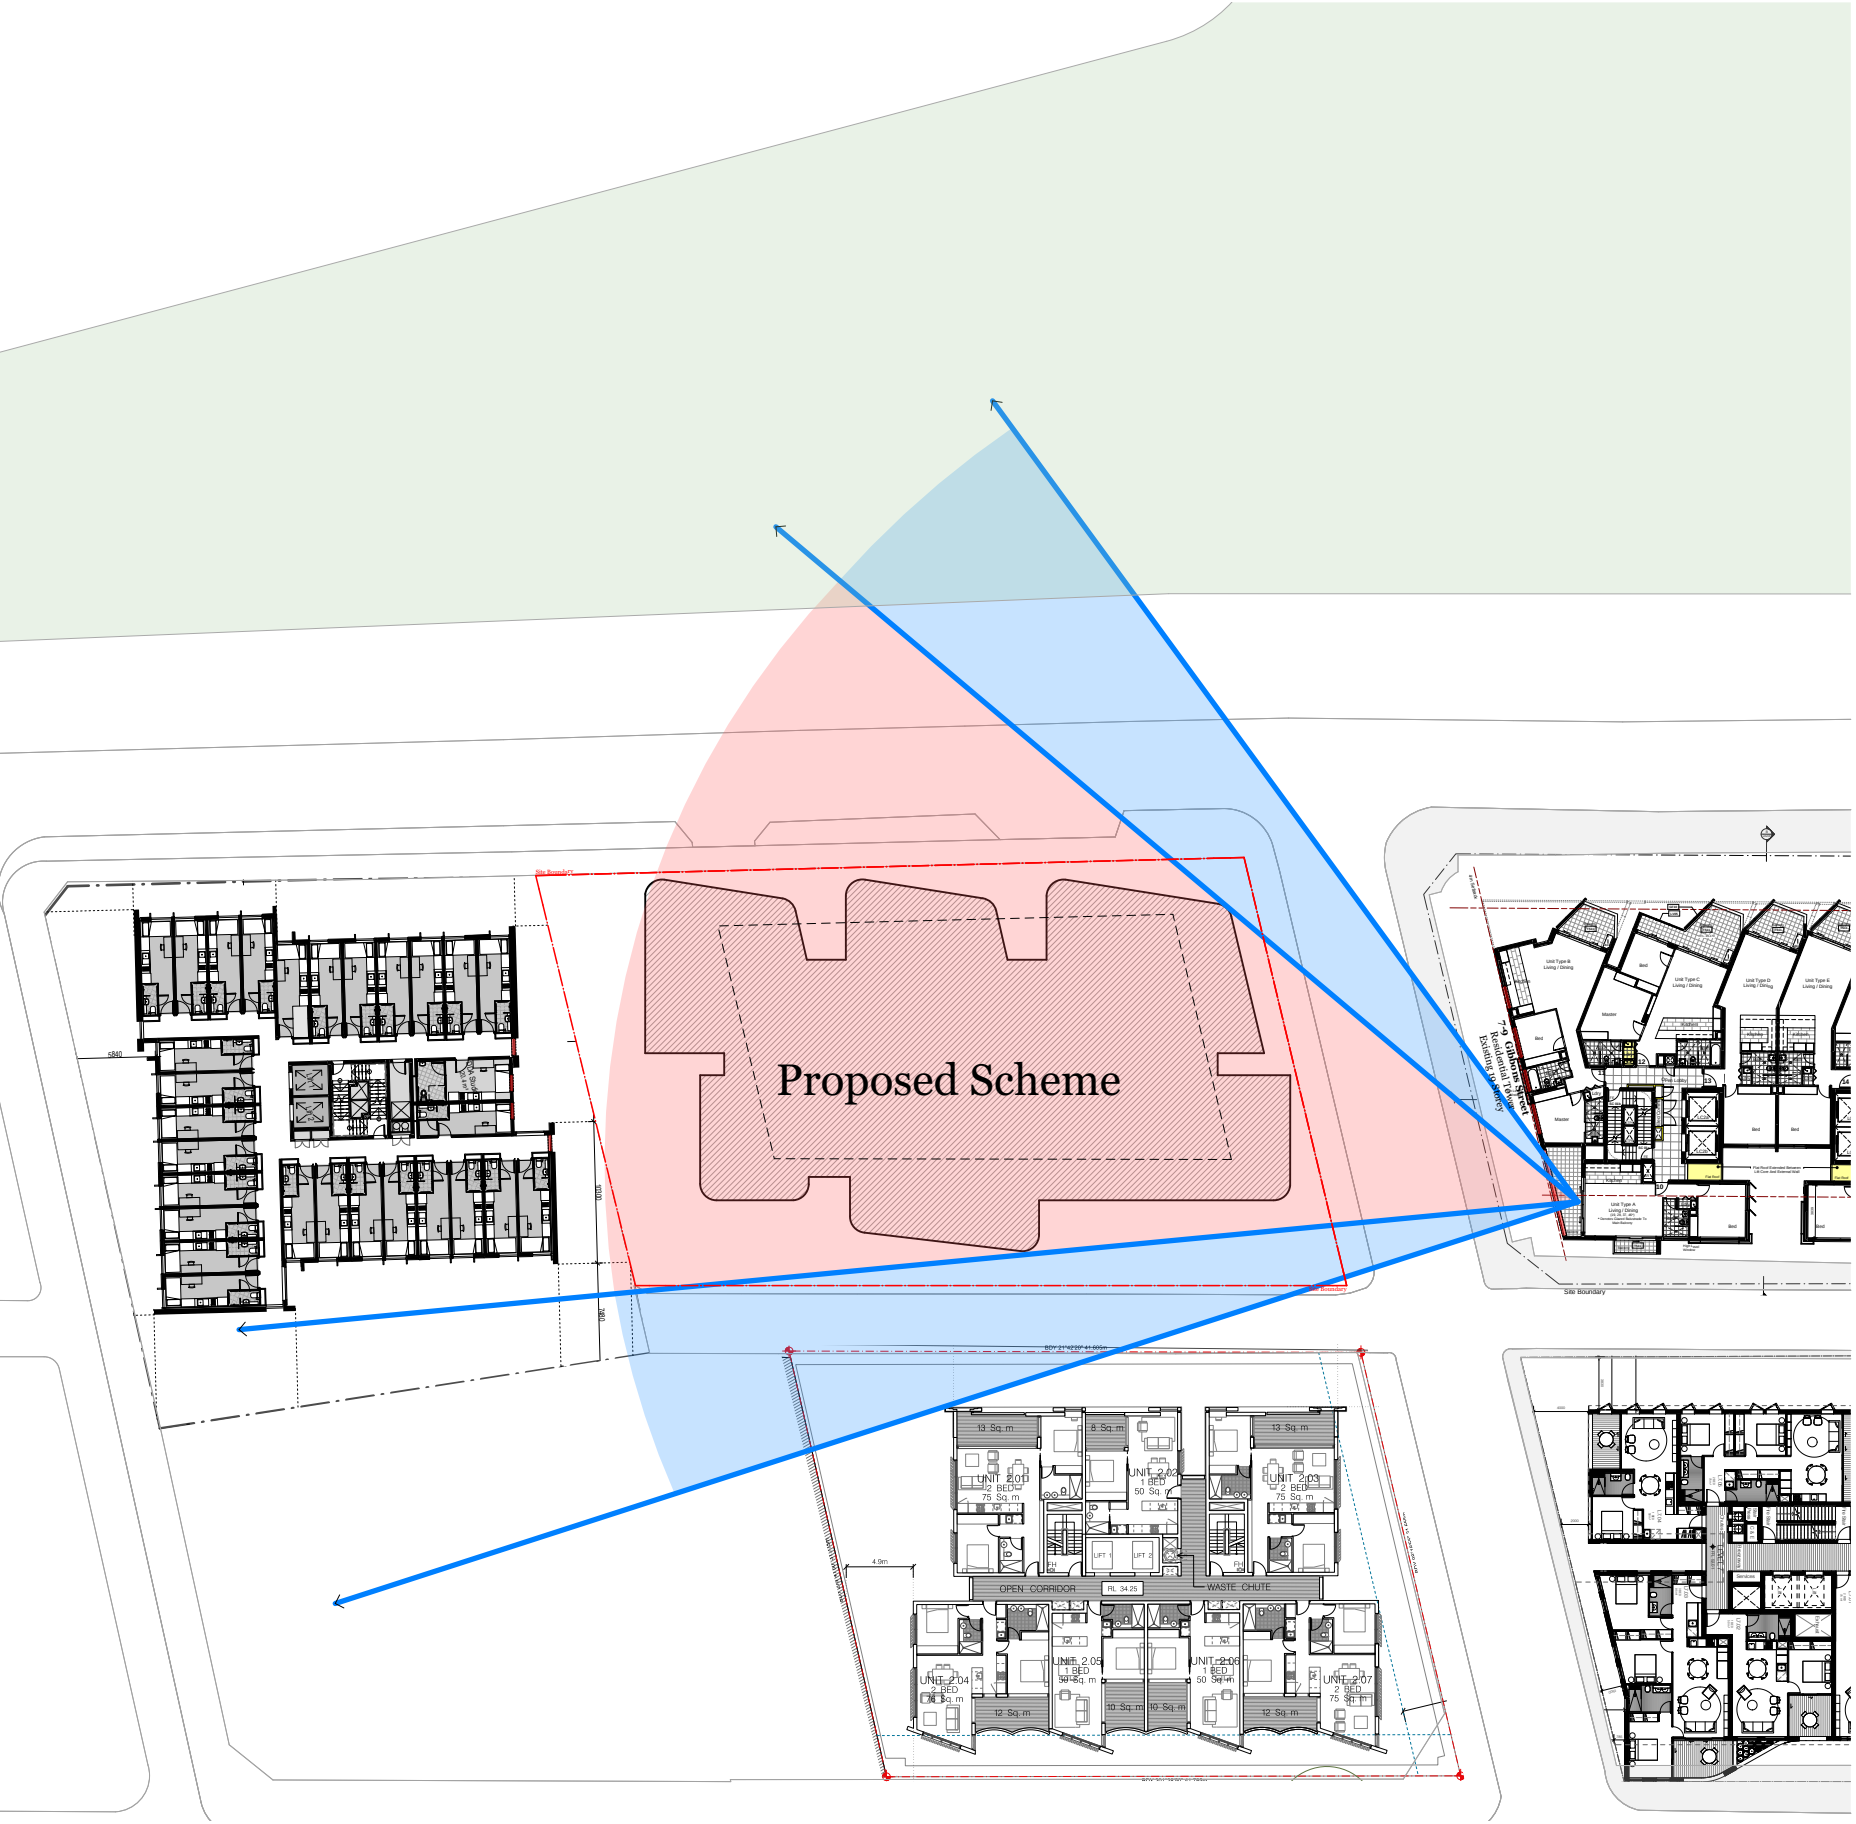

7-9 Gibbons Street Views

levels 8-17

views maintained

views affected


Note:
Neighbouring Plans are indicative only

Consultants

Access - Morris Goding David Goding david@mgc.com.au 0407 246 115	Building Services - Arrow Brian Calvert bcalvert@arrow.com.au 0416 084 260	Communication - Straight Talk Jessica Stapleton jessica@straight-talk.com.au 0433 322 069	Fire - Core Engineering Neil Campbell neil@coreengineering.com.au 0410 610 928	Geotechnical - CES Tristan Goodbody 8559 2200	Heritage - Artefact Sandra Wallace sandra.wallace@artefact.net.au 0403 355 086	Surveyor - Norton Survey Andrew Whitfield awhitfield@nortonpartners.com.au 0418 235 072	QS - WT Partnership Paul Elphick paul@wtpartnership.com.au 0407 243 711	Traffic - TTM Callum Hutcheson chutcheson@ttmgroup.com.au 0402 095 256	Wind - Windtech Simon Ronald simon@windtechglobal.com 9503 0908
Acoustic - Renzo Tomlin Tony Wong tony.wong@renzotomlin.com.au 8218 0515	Civil - ABC Consultants Ryan Campbell ryan@abc-consultants.com.au 0402 343 139	ESD - Northrop Amir Girgis agirgis@northrop.com.au 0418 726 515	Flood - WMA Water Catherine Goonan goonan@wma.com.au 9299 2855	HAZMAT - Greencap James Stewart james.stewart@greencap.com.au 0427 701 502	Landscape - In View Isabel Lester isabel@inviewdesign.com.au 0416 110 058	Planner - Keylan Michael Woodland michael@keylan.com.au 0448 726 214	Site Contamination - JBS&G Daniel Denaro ddenaro@jbsg.com.au 0468 425 921	Waste - TTM Arthur Stamatou astamatou@ttmgroup.com.au (07) 3327 9500	



Rev.	Date	By	Ckd	Description
A	12/02/19	KL	SO	Arch Set for RTS

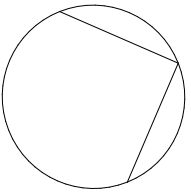

DKO Architecture (NSW) Pty Ltd
119 Redfern Street
Redfern, NSW 2016
T +61 2 8346 4500
info@dko.com.au
www.dko.com.au
ABN: 81956706590

© DKO Architecture (NSW) Pty Ltd
Except as allowed under copyright act, no part of this
drawing may be reproduced or otherwise dealt with
without written permission of DKO Architecture.
NSW: Nominated Architects
Knox de Reijger 3707 | David Randerson 8542

Project Name	11 Gibbons street
Project Address	11 Gibbons Street, Redfern, NSW 2016

Client	SGCH
--------	------

Project Number	11929
Drawing Name	Visual Impact Analysis 1
Scale	1:550@A1
Date	February 2019

Drawing Number	SK500
Revision	A