


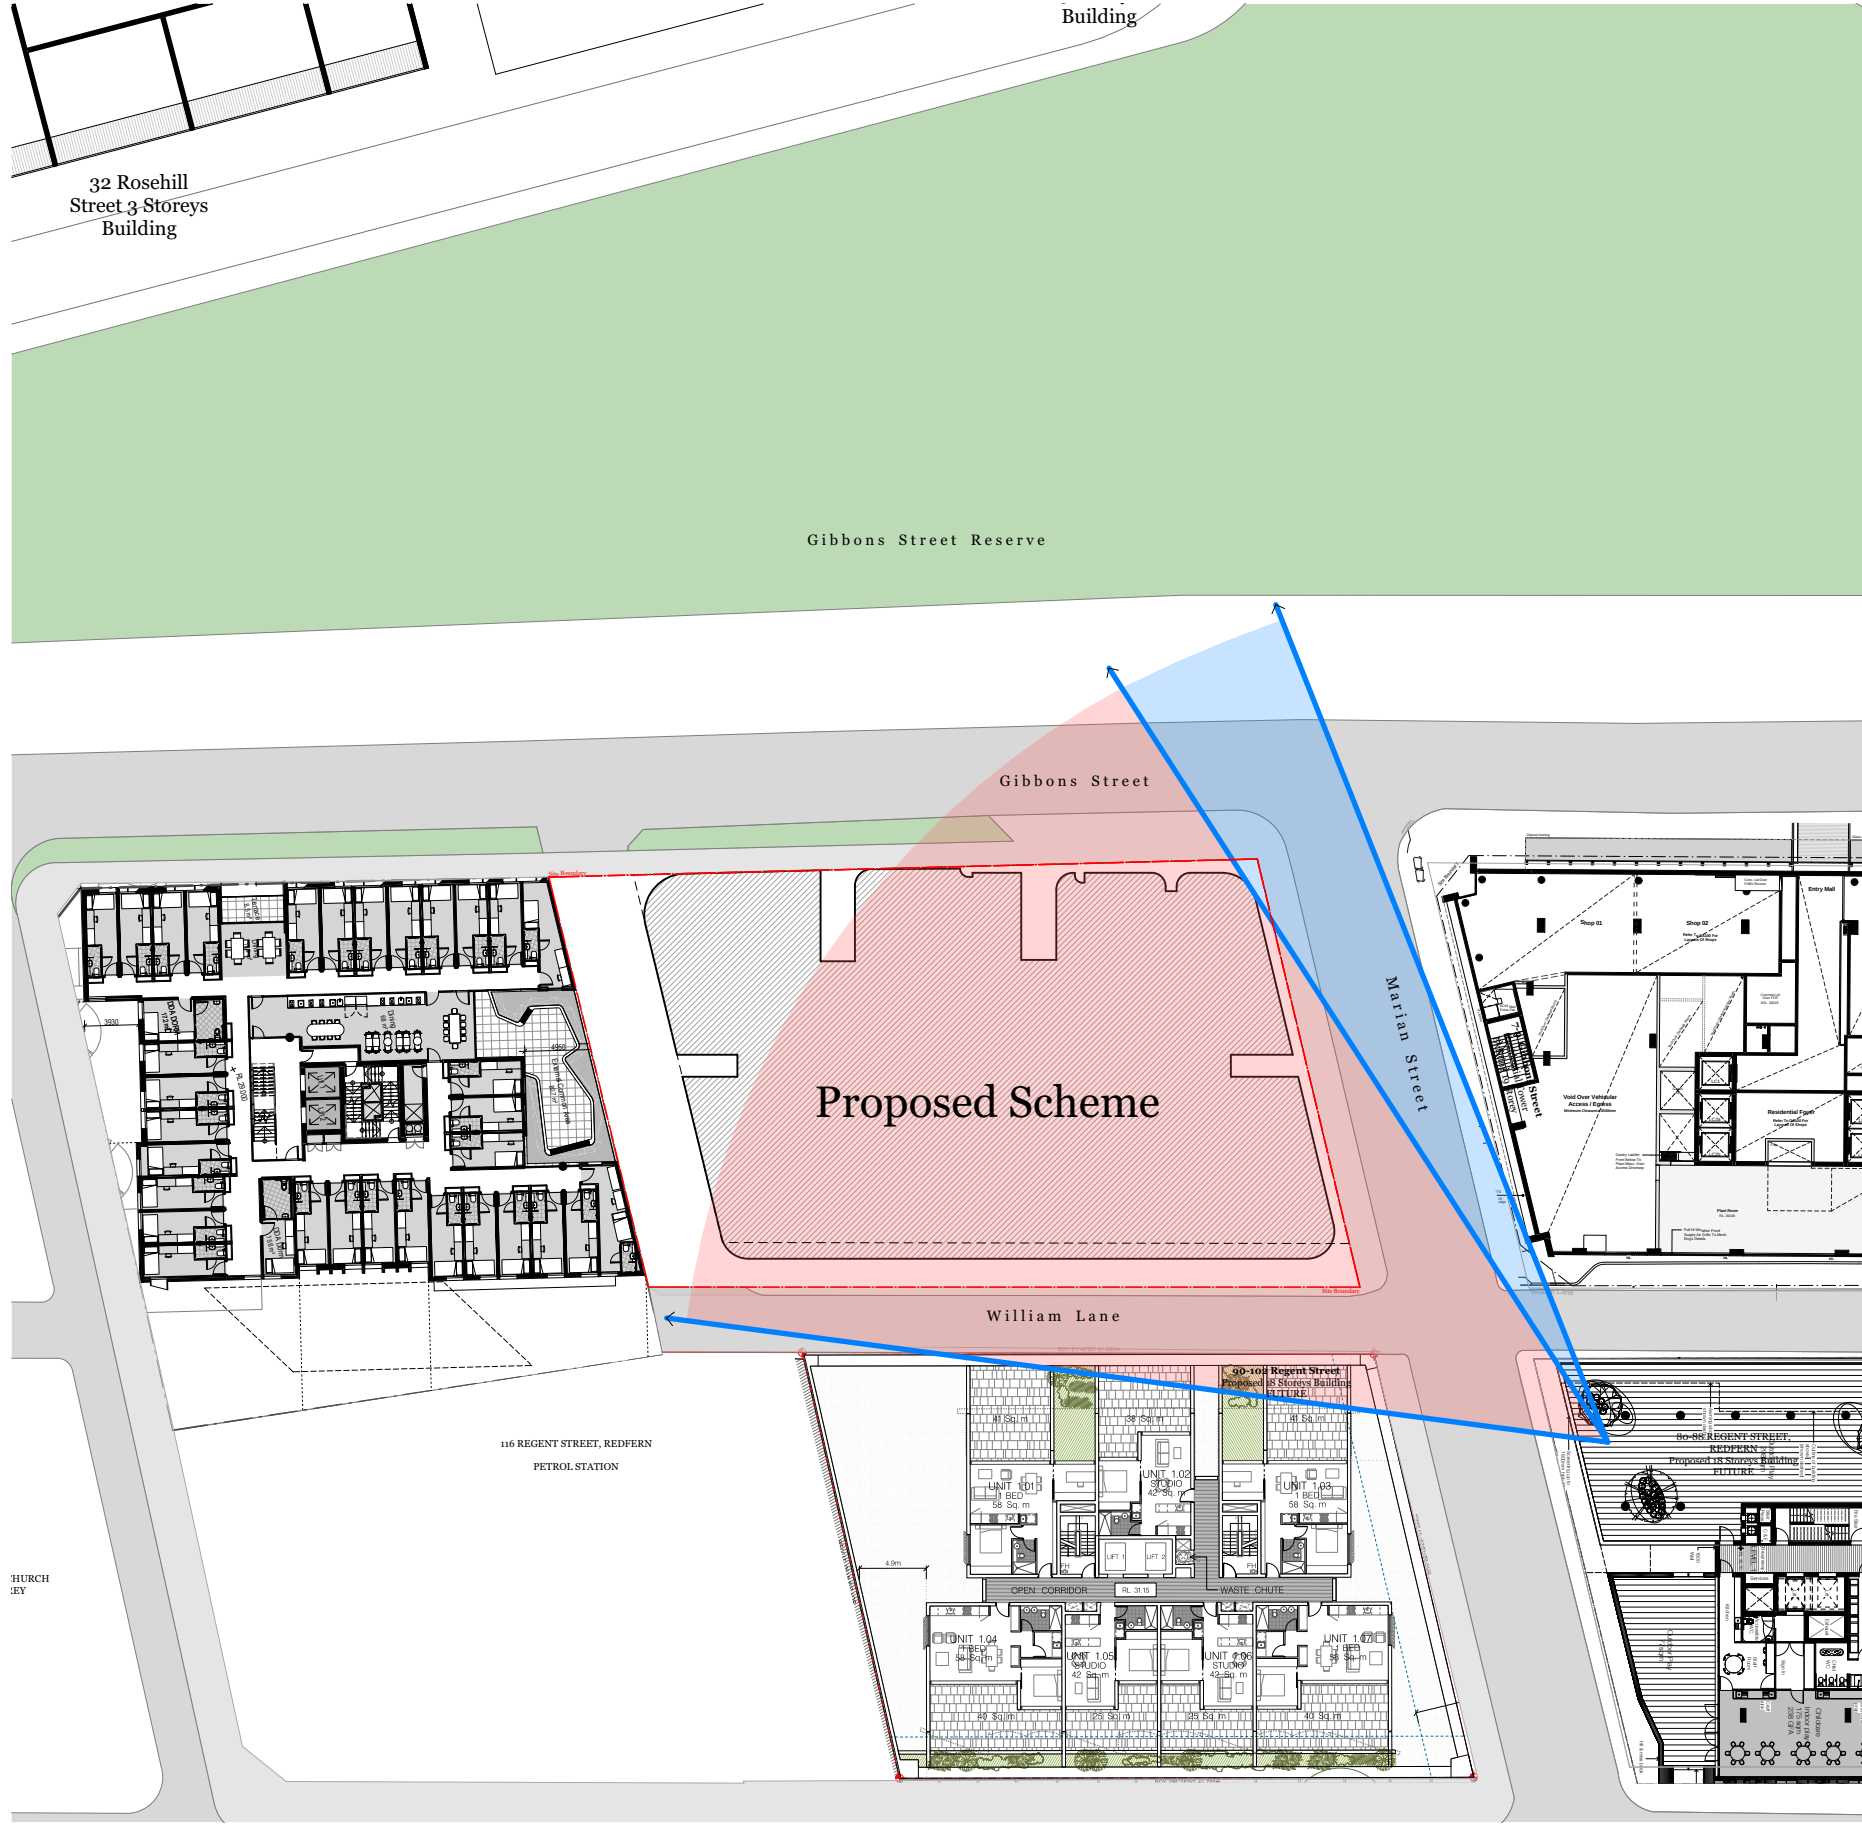

80-88 Regent Street Views levels 1-3



80-88 Regent Street Views levels 1-3

views maintained views affected

Note:
Neighbouring Plans are indicative only



80-88 Regent Street Views levels 4-7



80-88 Regent Street Views levels 4-7



80-88 Regent Street Views levels 8-17




80-88 Regent Street Views levels 8-17


Consultants											
Access - Morris Goding David Goding david@mgc.com.au 0407 245 115			Building Services - Arrow Brian Calvert bcalvert@arrow.com.au 0416 084 260			Communication - Straight Talk Jessica Stapleton jessica@straight-talk.com.au 0433 322 069			Fire - Core Engineering Neil Campbell neil@coreengineering.com.au 0410 610 928		
Acoustic - Renzo Tonin Tony Wong tony.wong@renzotonin.com.au 8218 0515			Civil - ABC Consultants Ryan Campbell ryan@abc-consultants.com.au 0402 343 139			ESD - Northrop Amir Girgis AGirgis@northrop.com.au 0427 701 502			Flood - WMA Water Catherine Goonan goonan@wma.com.au 9299 2855		
Heritage - Artefact Sandra Wallace sandra.wallace@artefact.net.au 0403 355 086			Landscaping - In View Isabel Lester isabel@inviewdesign.com.au 0416 110 058			Planner - Keylan Michael Woodland michael@keylan.com.au 0448 726 214			Surveyor - Norton Survey Paul Elphick paul@nortonsurvey.com.au 0407 243 711		
QS - WT Partnership Paul Elphick paul@wtpartnership.com.au 0407 243 711			Traffic - TTM Callum Hutchison Callum@ttmgroup.com.au 0402 095 256			Waste - TTM Arthur Stamatou arthur@ttmgroup.com.au (07) 3327 9500			Wind - Windtech Simon Ronald simon@windtechglobal.com 9503 0908		



Rev.	Date	By	Ckd	Description
A	12/02/19	KL	SO	Arch Set for RTS

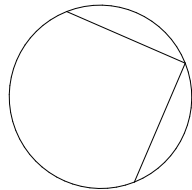

DKO Architecture (NSW) Pty Ltd
119 Redfern Street
Redfern, NSW 2016
T +61 2 8346 4500
info@dko.com.au
www.dko.com.au
ABN: 81956706590
© DKO Architecture (NSW) Pty Ltd
Except as allowed under copyright act, no part of this
drawing may be reproduced or otherwise dealt with
without written permission of DKO Architecture.
NSW: Nominated Architects
Kees de Kijper 3707 | David Randerson 8542

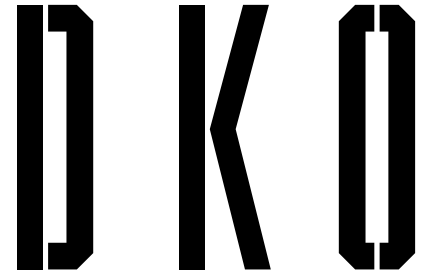

Project Name	11 Gibbons street	Project Number	11929
Project Address	11 Gibbons Street, Redfern, NSW 2016	Drawing Name	Visual Impact Analysis 3
		Scale	1:550@A1
		Date	February 2019
Client	SGCH	Drawing Number	SK502
		Revision	A