

Taronga Zoo - Site Location




TARONGA ZOO - UPPER AUSTRALIA HABITAT

SSDA SUBMISSION - ADDITIONAL INFORMATION




BRADLEYS HEAD ROAD BOUNDARY

DETAIL PLAN

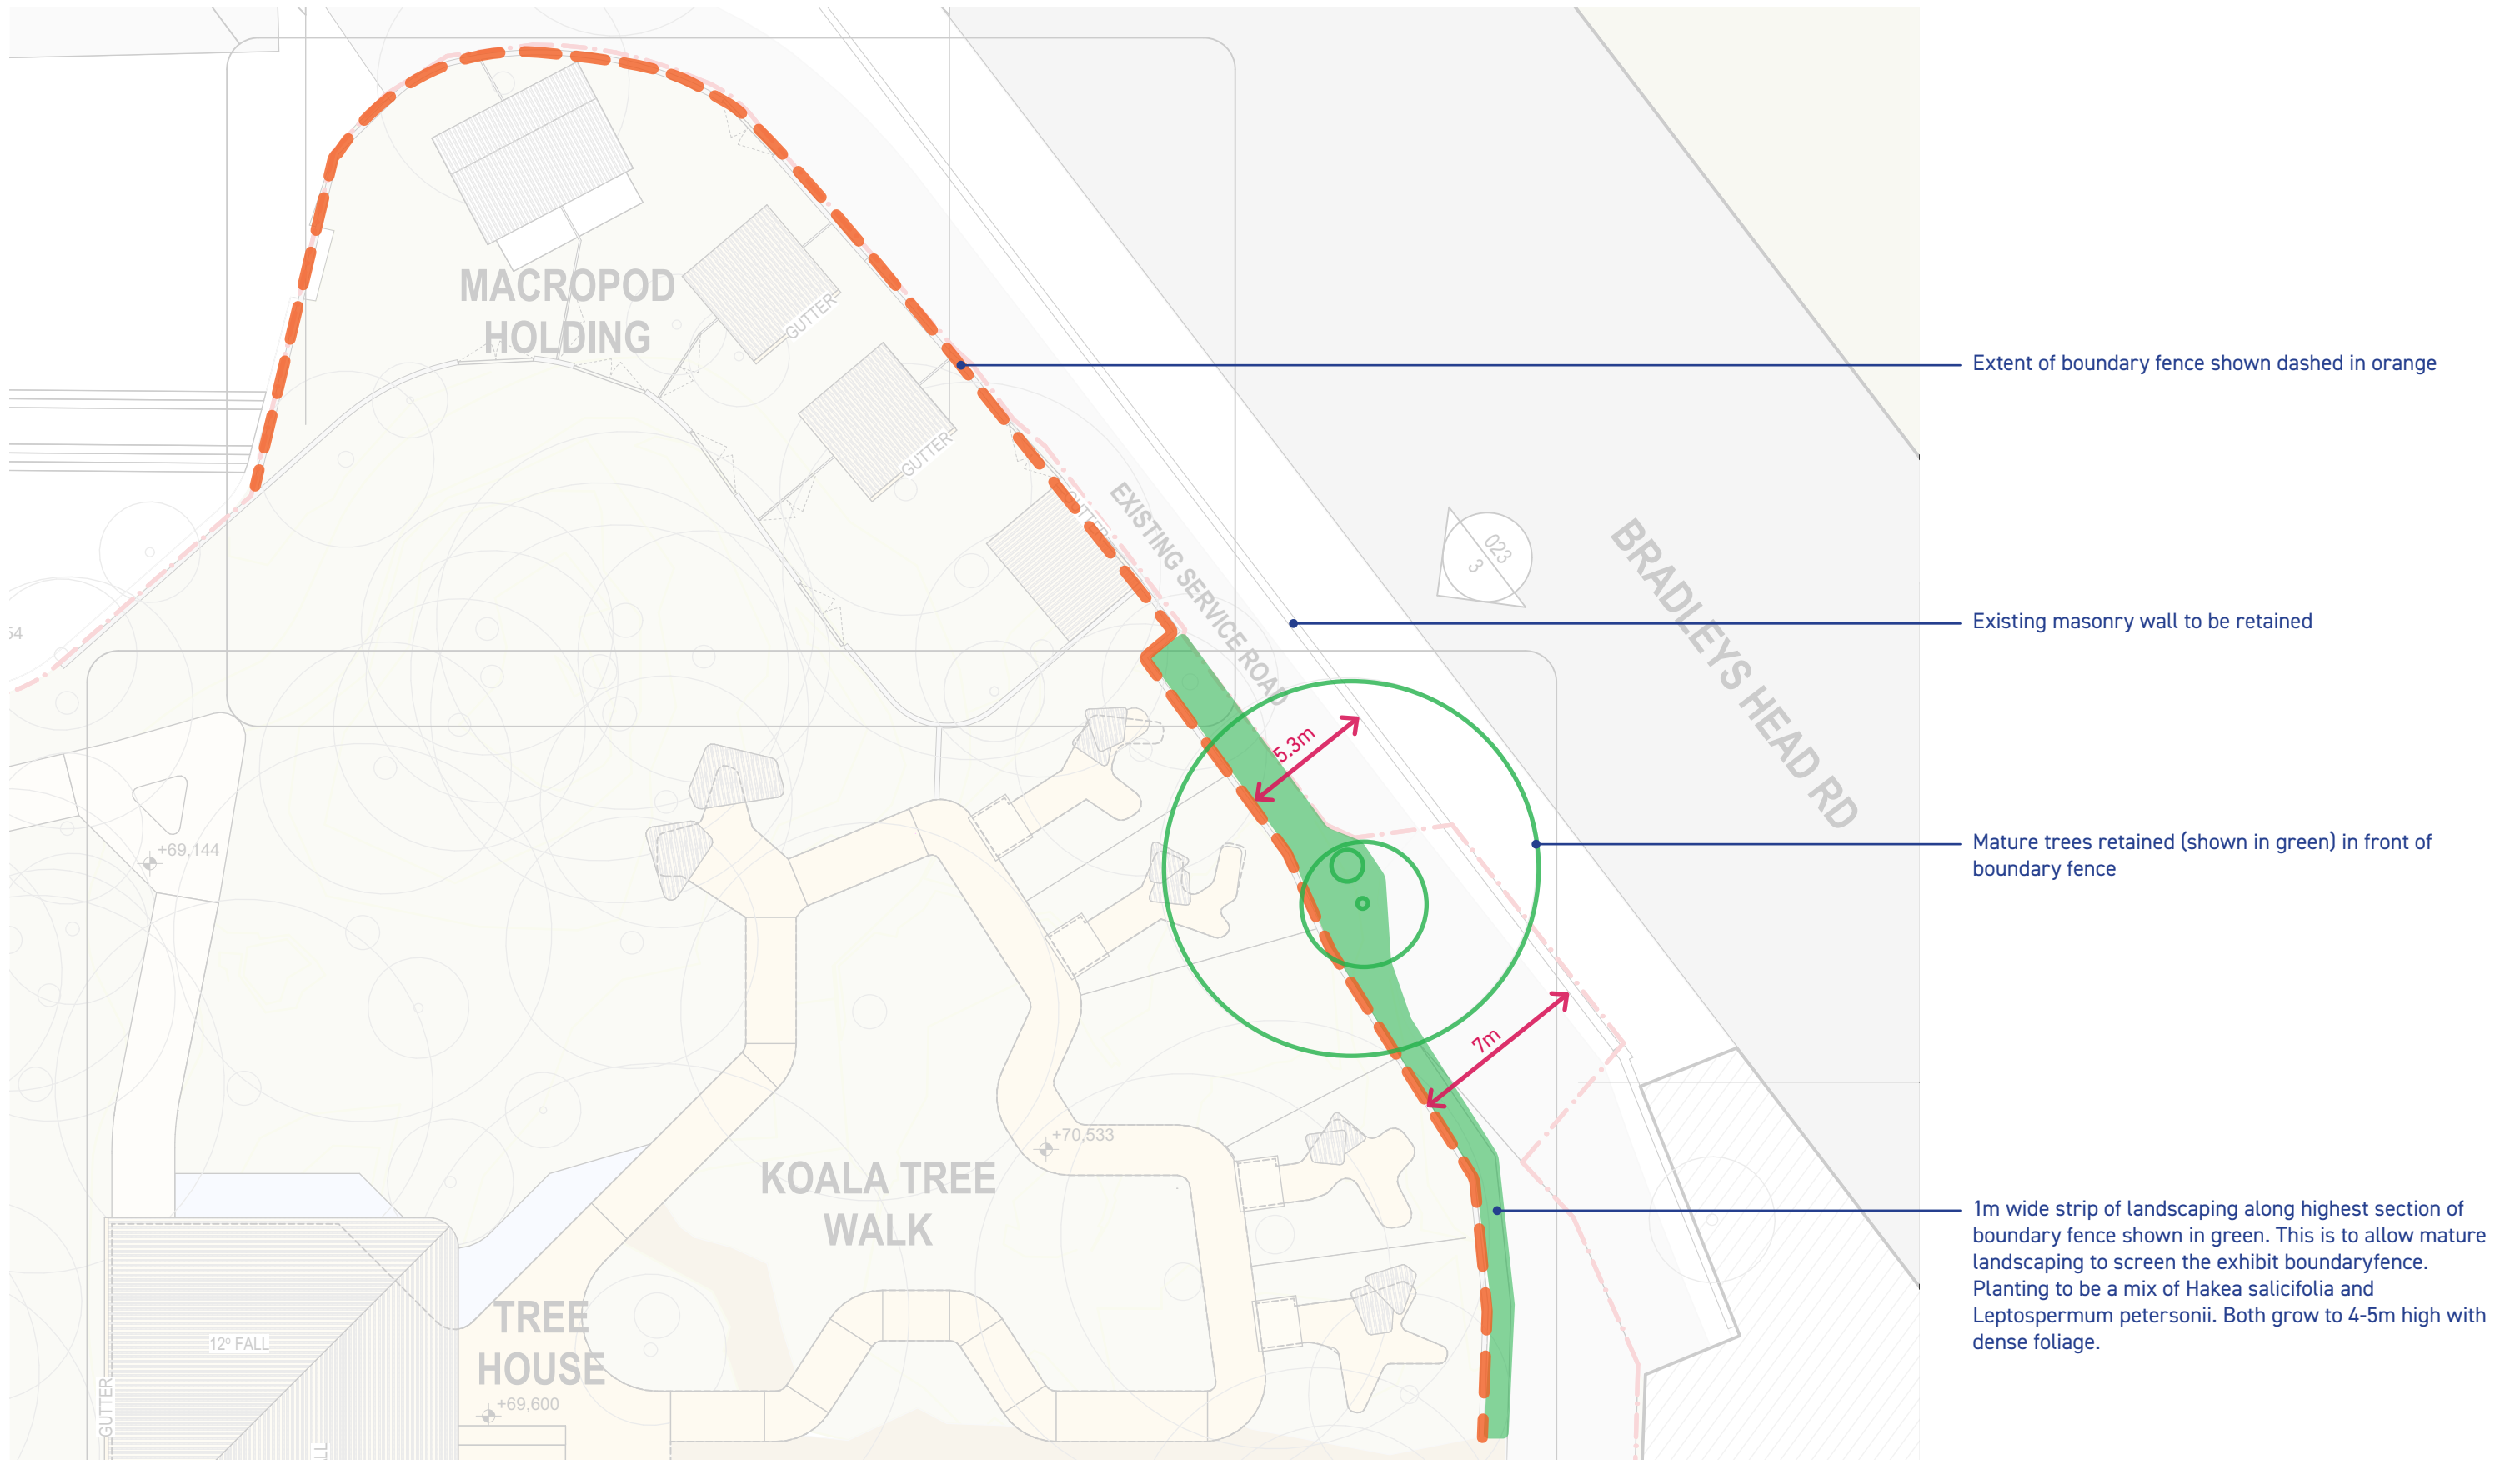

BRADLEYS HEAD ROAD BOUNDARY

MATERIALS AND PLANTING SELECTION

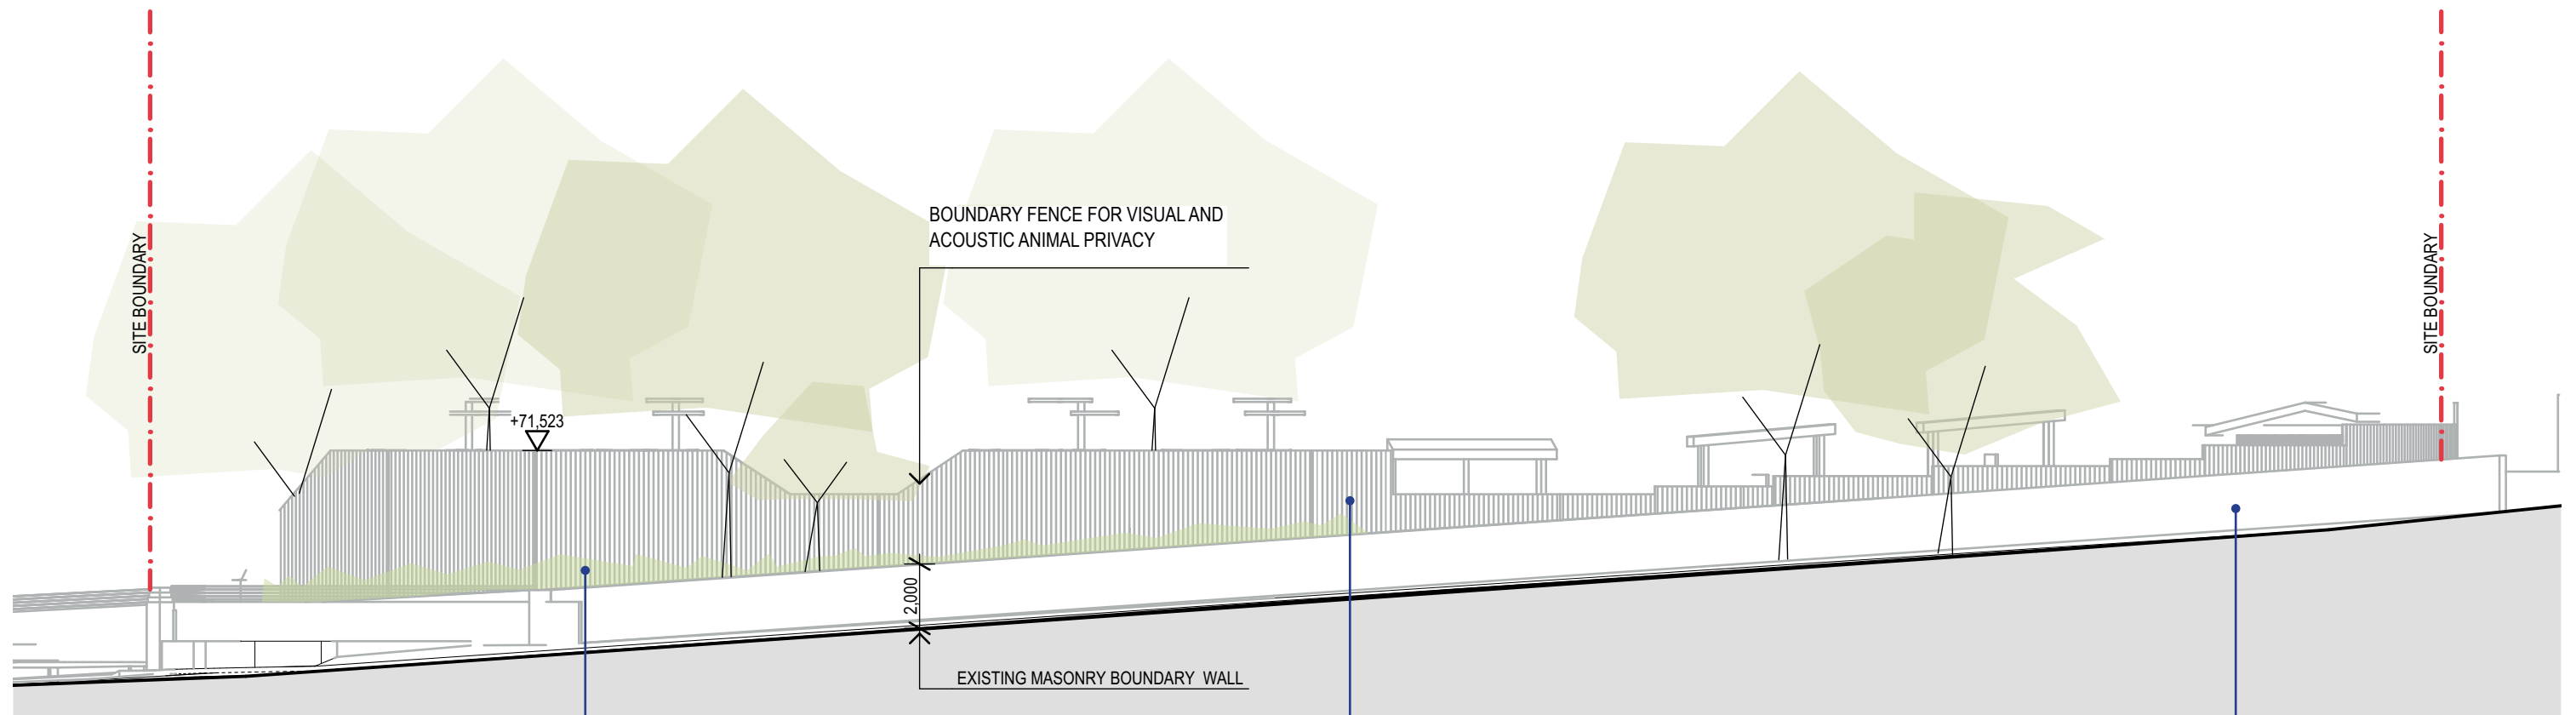

3 STREET ELEVATION
1:200

Leptospermum petersonii



Hakea salicifolia



New mature planting:

Planting to be a mix of *Hakea salicifolia* and *Leptospermum petersonii*. Both grow to 4-5m high with dense foliage.




Boundary fence material:

Coloured fiber cement panels with patterning.
(Imagery to be developed in consultation with indigenous consultant)



Tensioned wire trellis:

Vines to grow along tensioned wire fixed to wall face

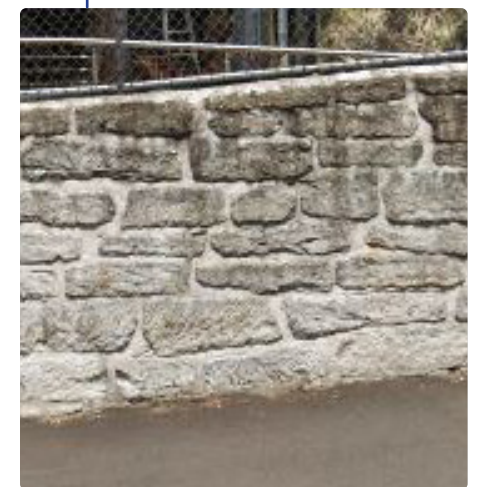

Existing masonry wall

BRADLEYS HEAD ROAD BOUNDARY

PHOTO-MONTAGE



View from Bradleys Head rd showing existing masonry wall in foreground with new planting screening exhibit boundary fence behind.