




ARCHITECT



CLIENT

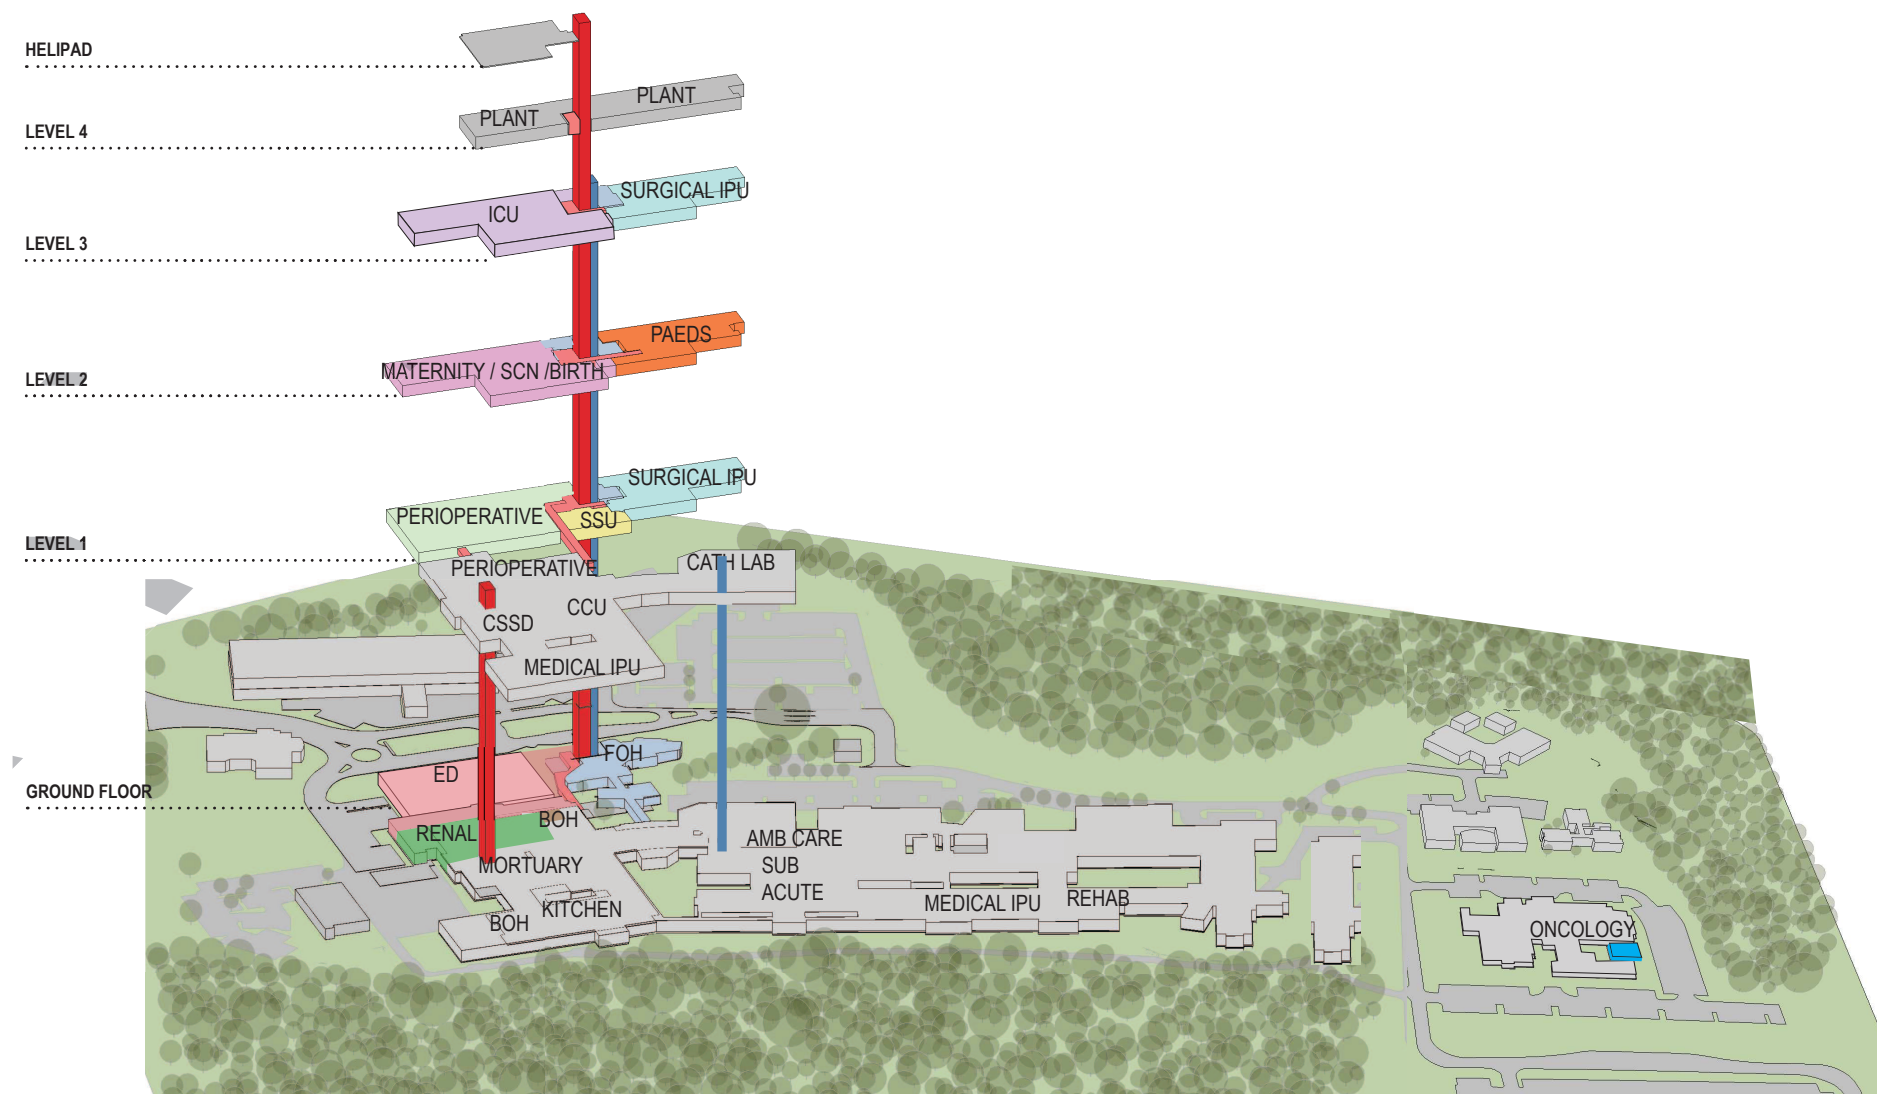

COFFS HARBOUR HOSPITAL EXPANSION


ADDRESS
345 PACIFIC HWY, COFFS HARBOUR

DRAWING NUMBER

DRAWING NAME
BLOCK AND STACK



REV
2
ISSUE DATE
25/09/18

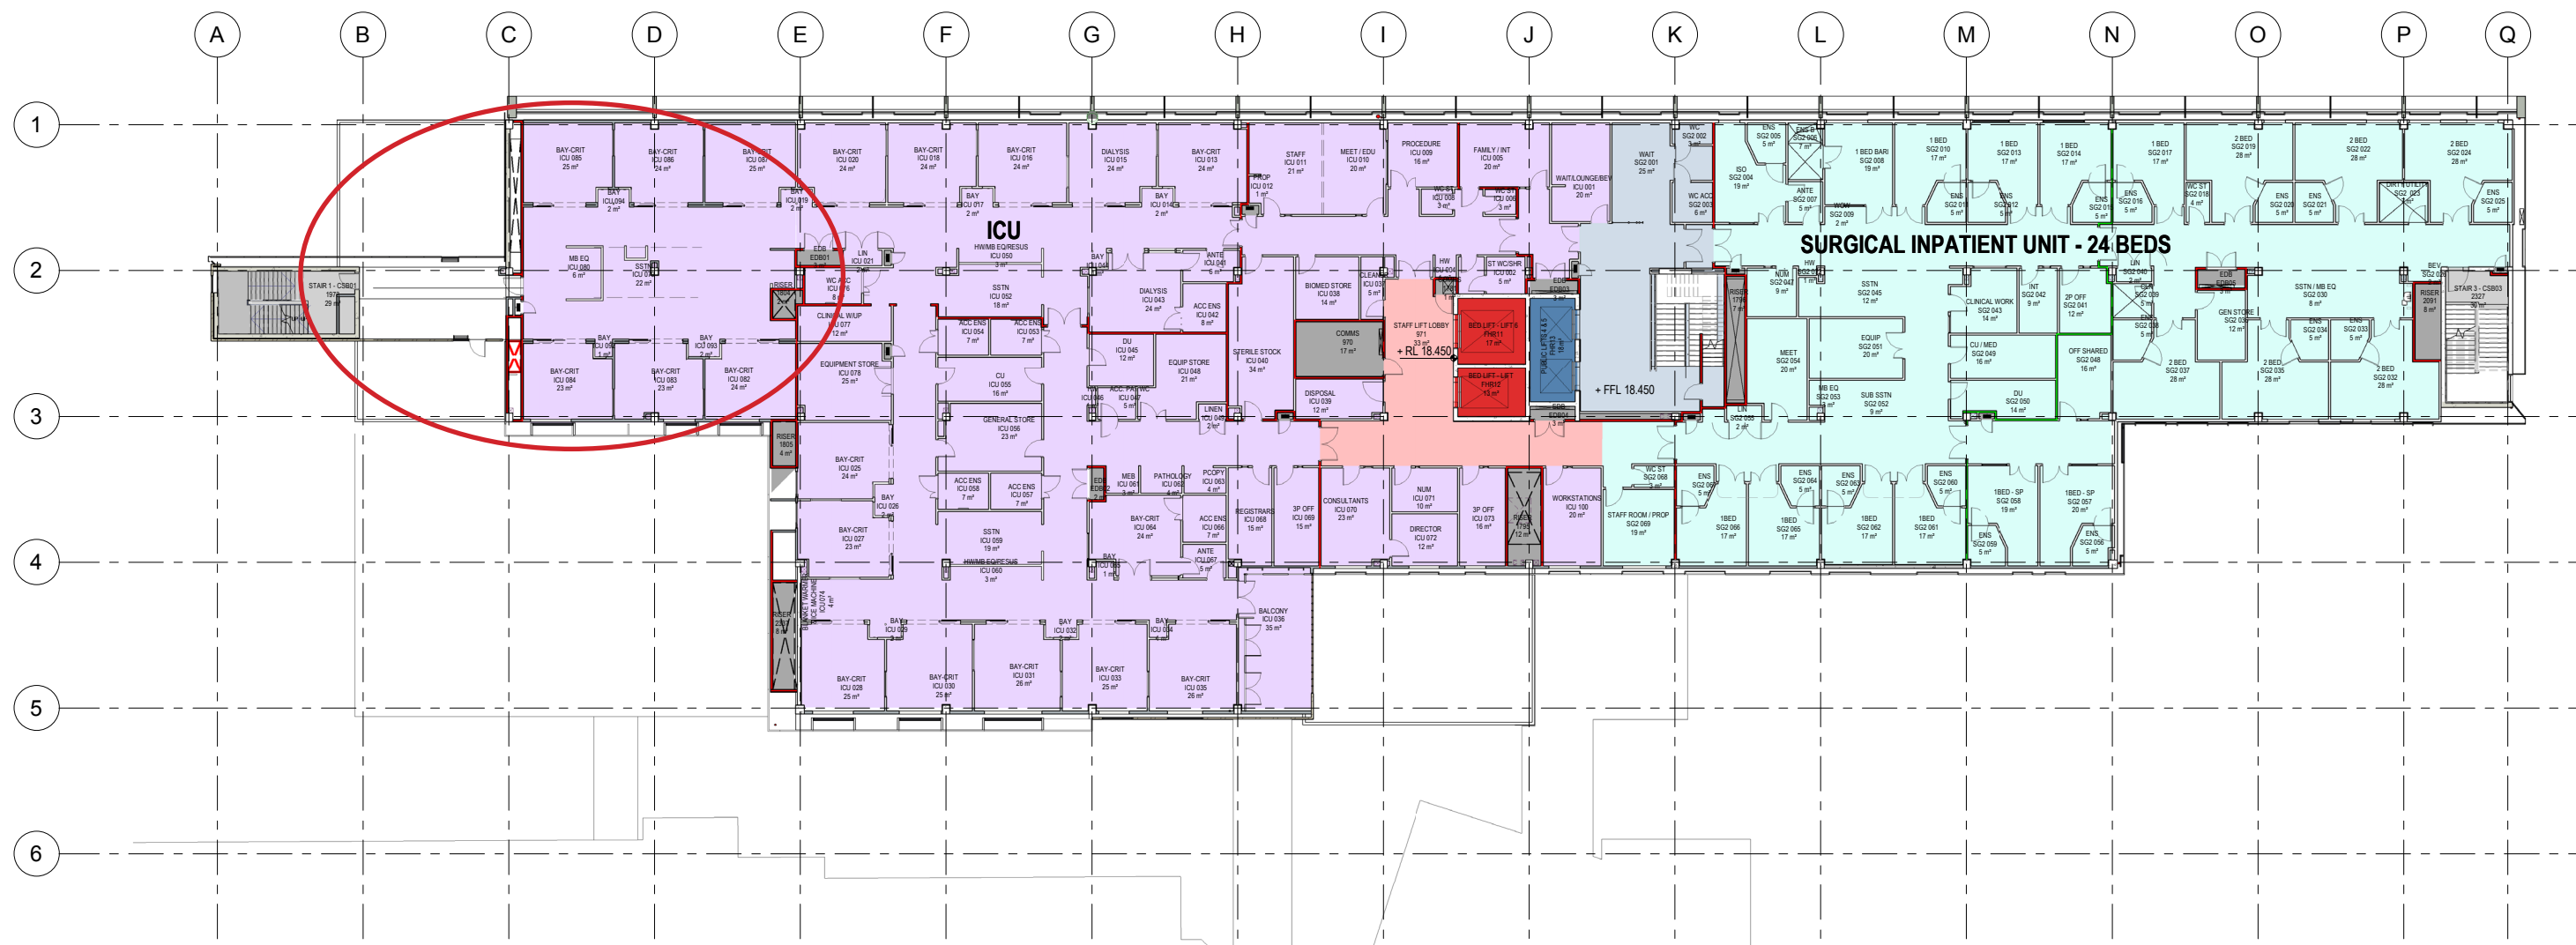

0m 4m 8m 12m 16m 20m
SCALE 1:200 @ A1

ARCHITECT



CLIENT



COFFS HARBOUR HOSPITAL EXPANSION


ADDRESS
345 PACIFIC HWY, COFFS HARBOUR

DRAWING NUMBER
DD-AR-02031



DRAWING NAME
LEVEL 3 PLAN






REV
2
ISSUE DATE
25/09/18

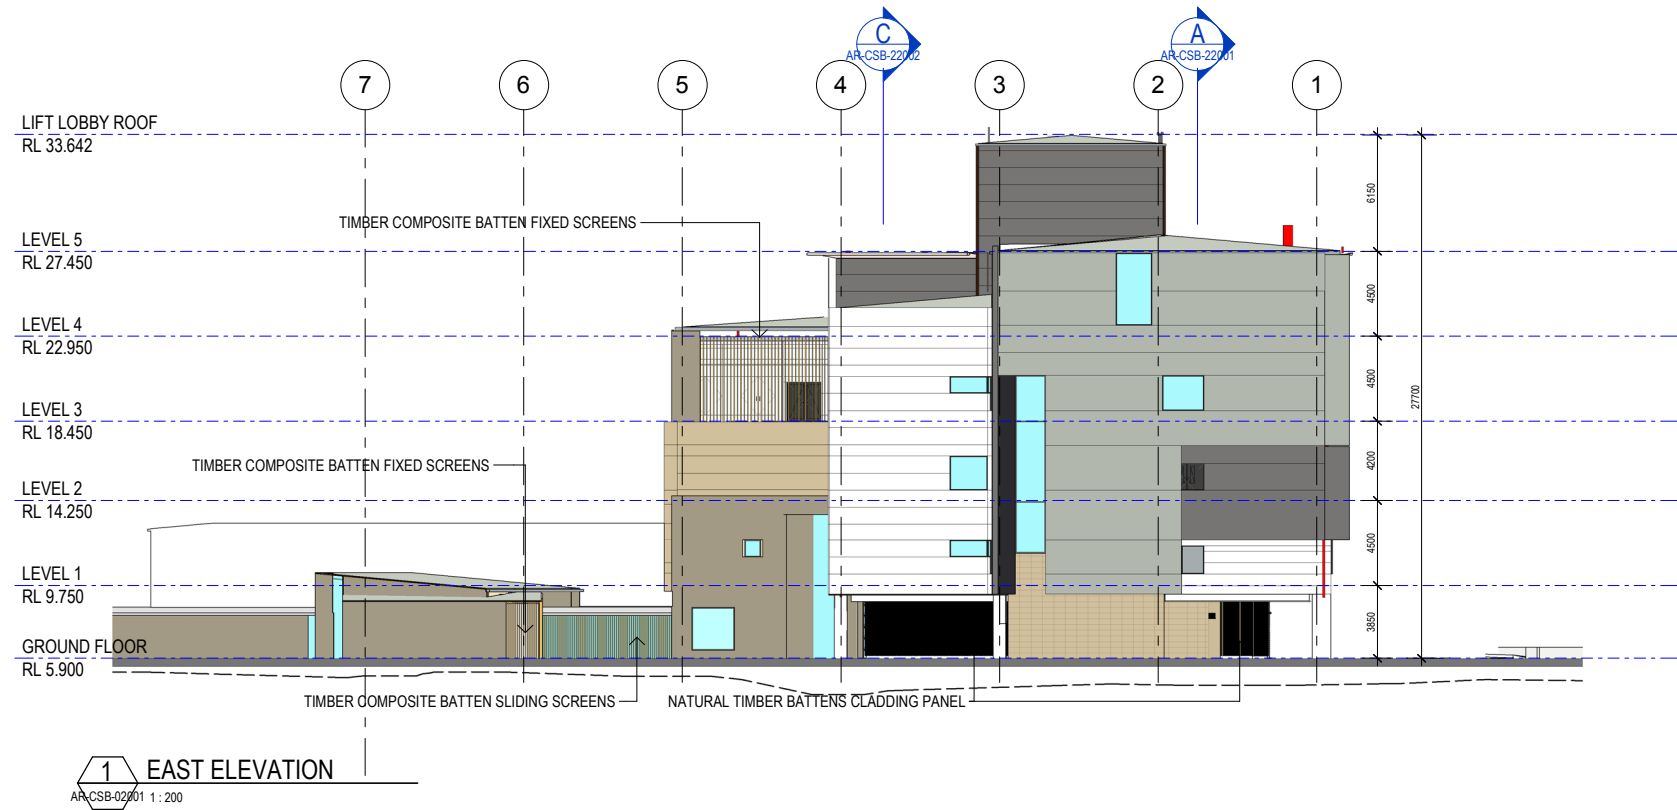

- LEGEND**
- CLD-201a Aluminium cassette system – white
 - CLD-201e Aluminium cassette system – cream
 - CLD-201b Aluminium cassette system – light grey
 - CLD-201c Aluminium cassette system – dark grey
 - CLD-201d Aluminium cassette system – monument
 - BRK-101 Bowral Bricks- Simmental Silver colour
 - CLD-401 Stone cladding
 - WIN-101 External window
 - NATURAL GROUND LEVEL

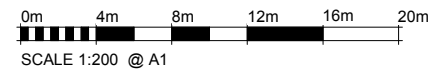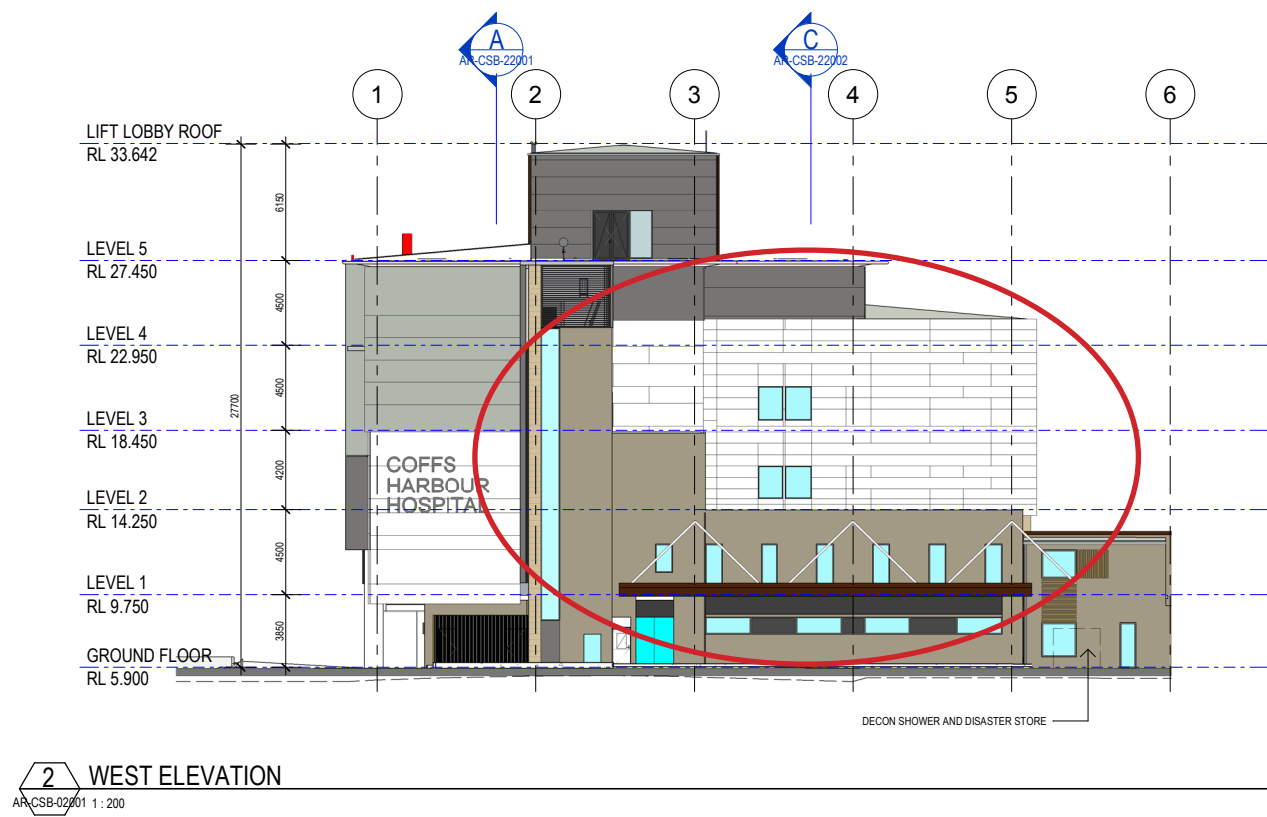

ARCHITECT 	CLIENT  Health Infrastructure	COFFS HARBOUR HOSPITAL EXPANSION ADDRESS 345 PACIFIC HWY, COFFS HARBOUR	DRAWING NUMBER DD-AR-21001 DRAWING NAME ELEVATIONS - SHEET 1	 REV 2 ISSUE DATE 25/09/18
---	---	---	---	---

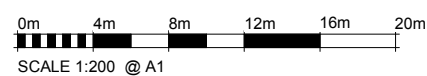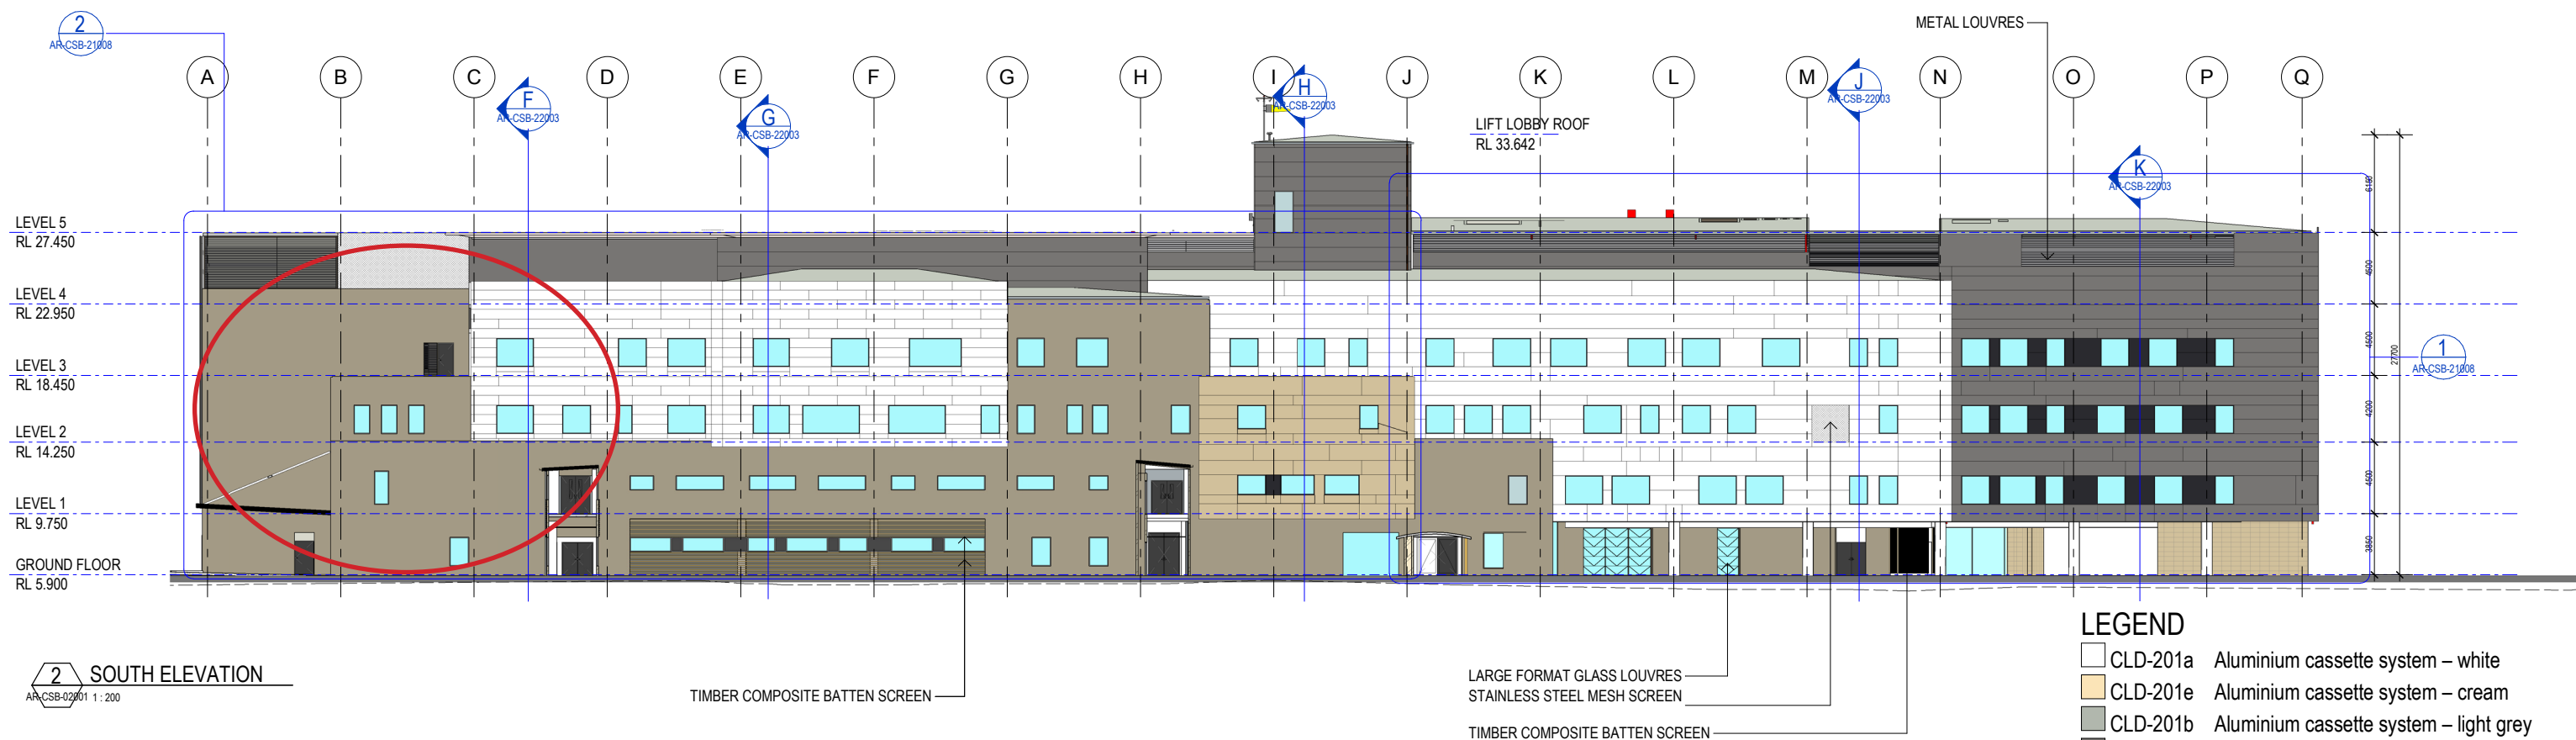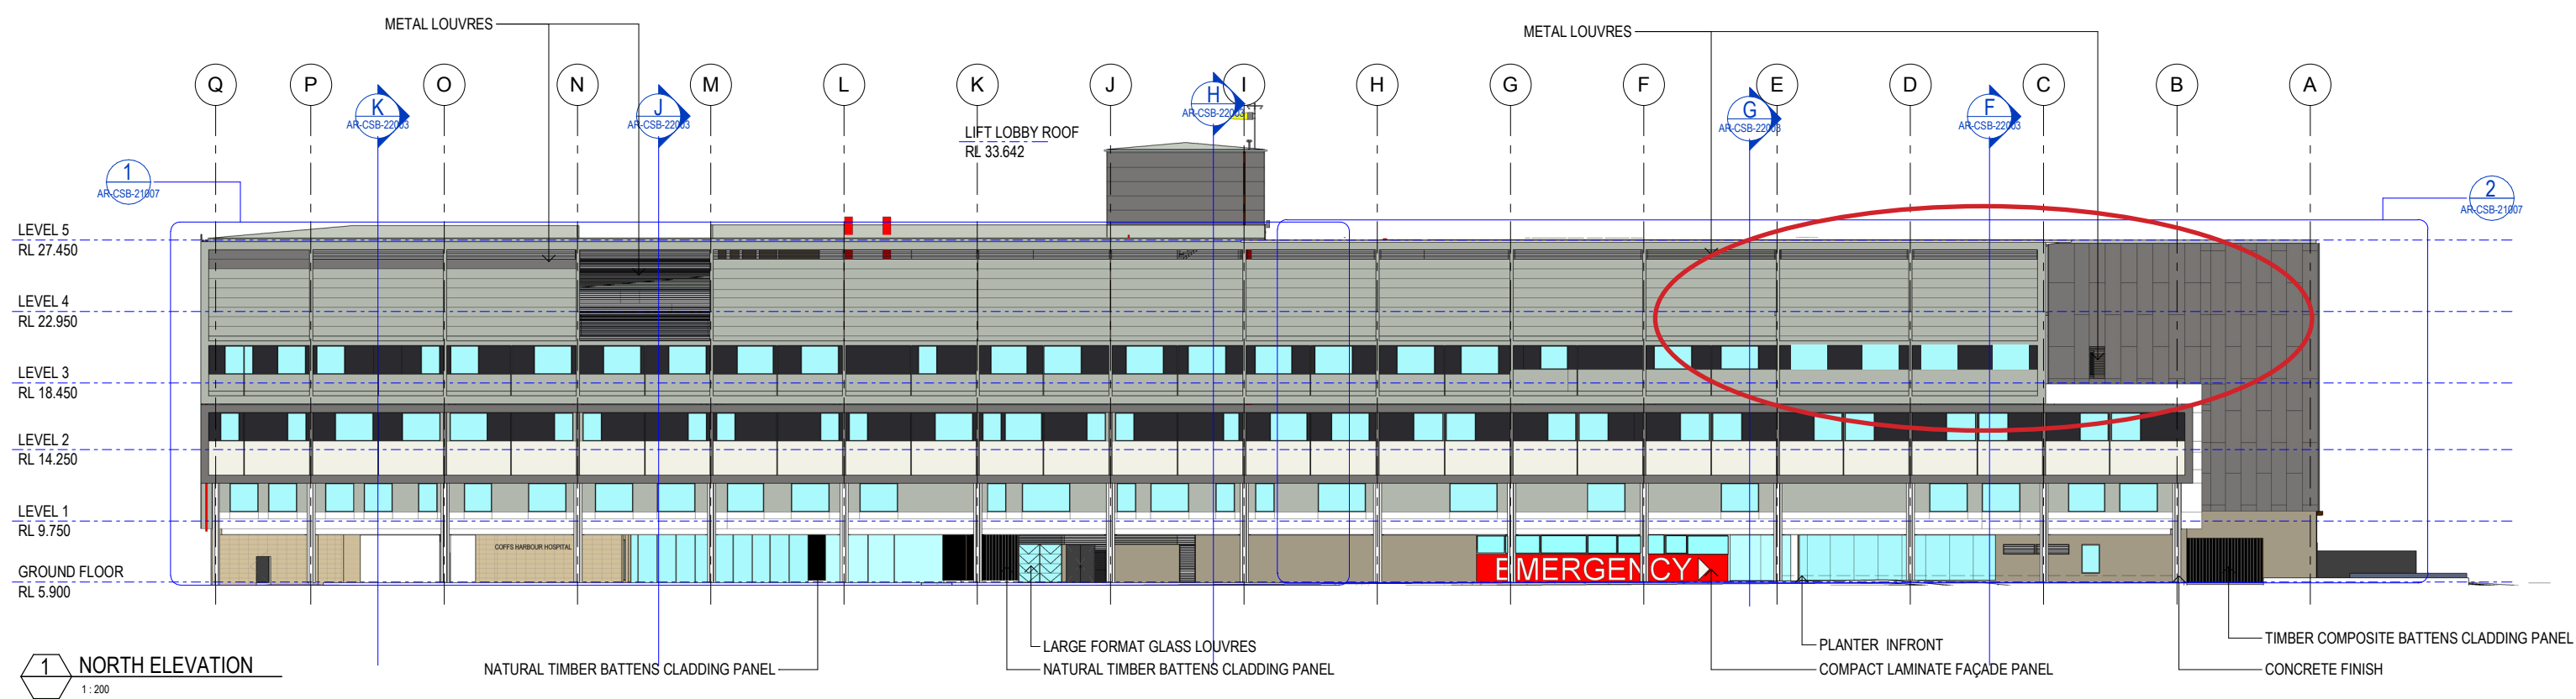

LEGEND

- | | | |
|---|----------------------|--|
|  | CLD-201a | Aluminium cassette system – white |
|  | CLD-201e | Aluminium cassette system – cream |
|  | CLD-201b | Aluminium cassette system – light grey |
|  | CLD-201c | Aluminium cassette system – dark grey |
|  | CLD-201d | Aluminium cassette system – monument |
|  | BRK-101 | Bowral Bricks- Simmental Silver colour |
|  | CLD-401 | Stone cladding |
|  | WIN-101 | External window |
| -- | NATURAL GROUND LEVEL | |

7

ARCHITECT



CLIENT



Health Infrastructure

COFFS HARBOUR HOSPITAL EXPANSION

ADDRESS

345 PACIFIC HWY, COFFS HARBOUR

DRAWING NUMBER

DD-AR-21002

DRAWING NAME

ELEVATIONS - SHEET 2




REV

2

ISSUE DATE

25/09/18

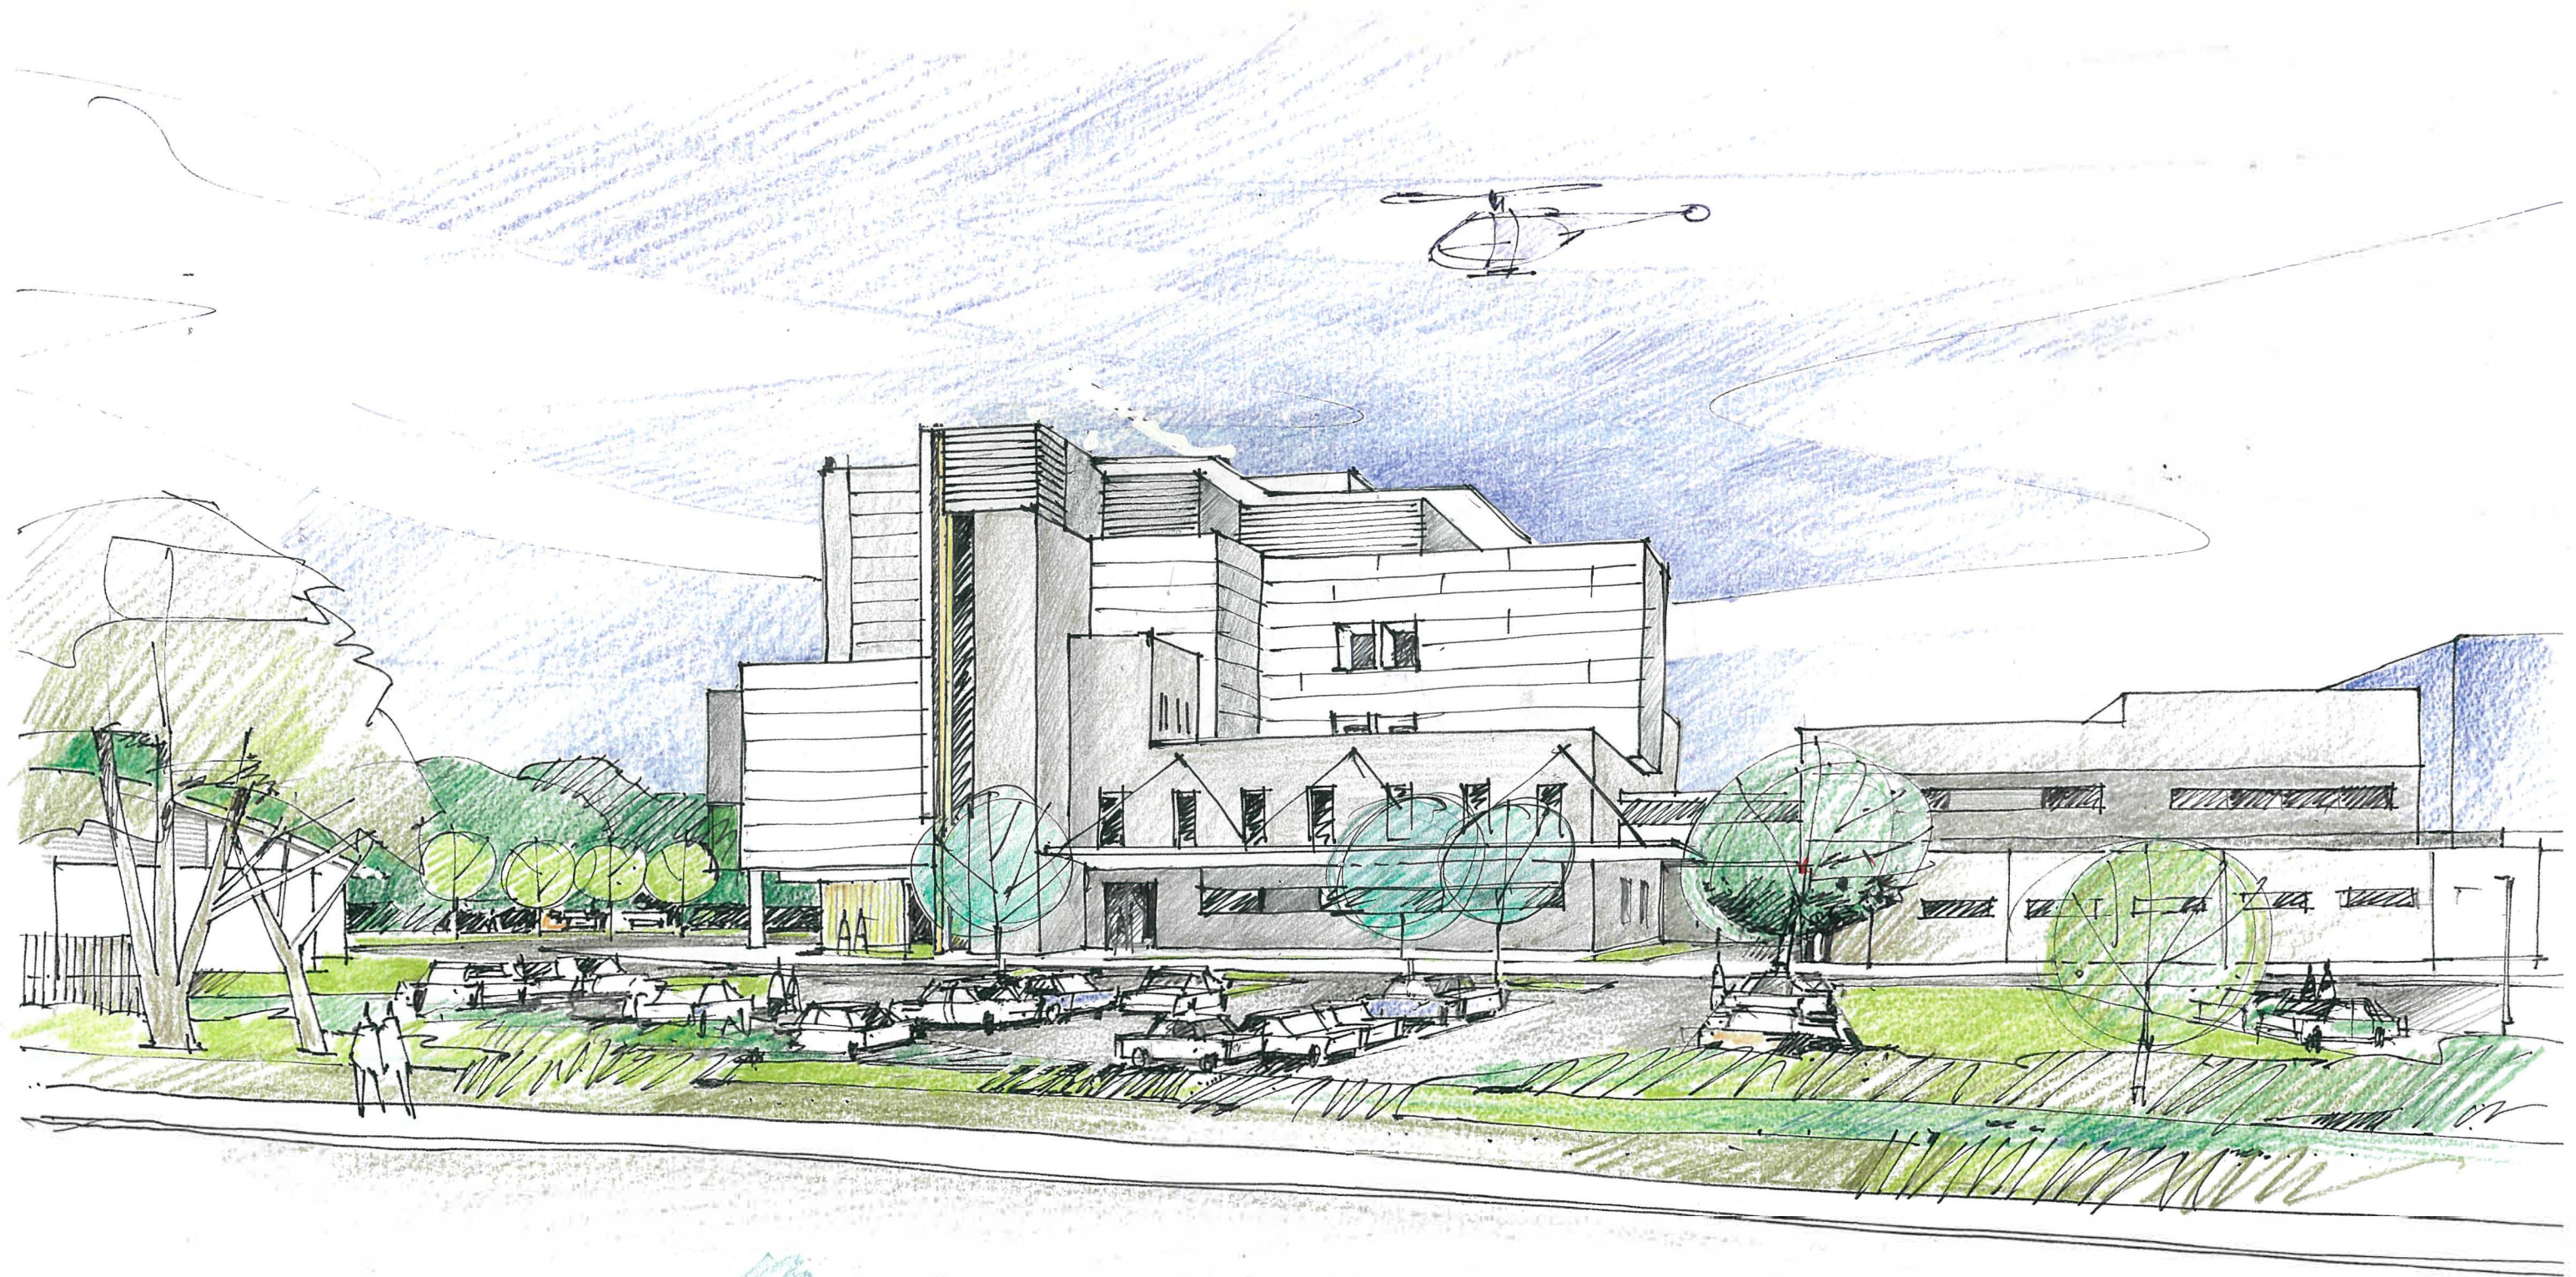

ARTIST IMPRESSION