




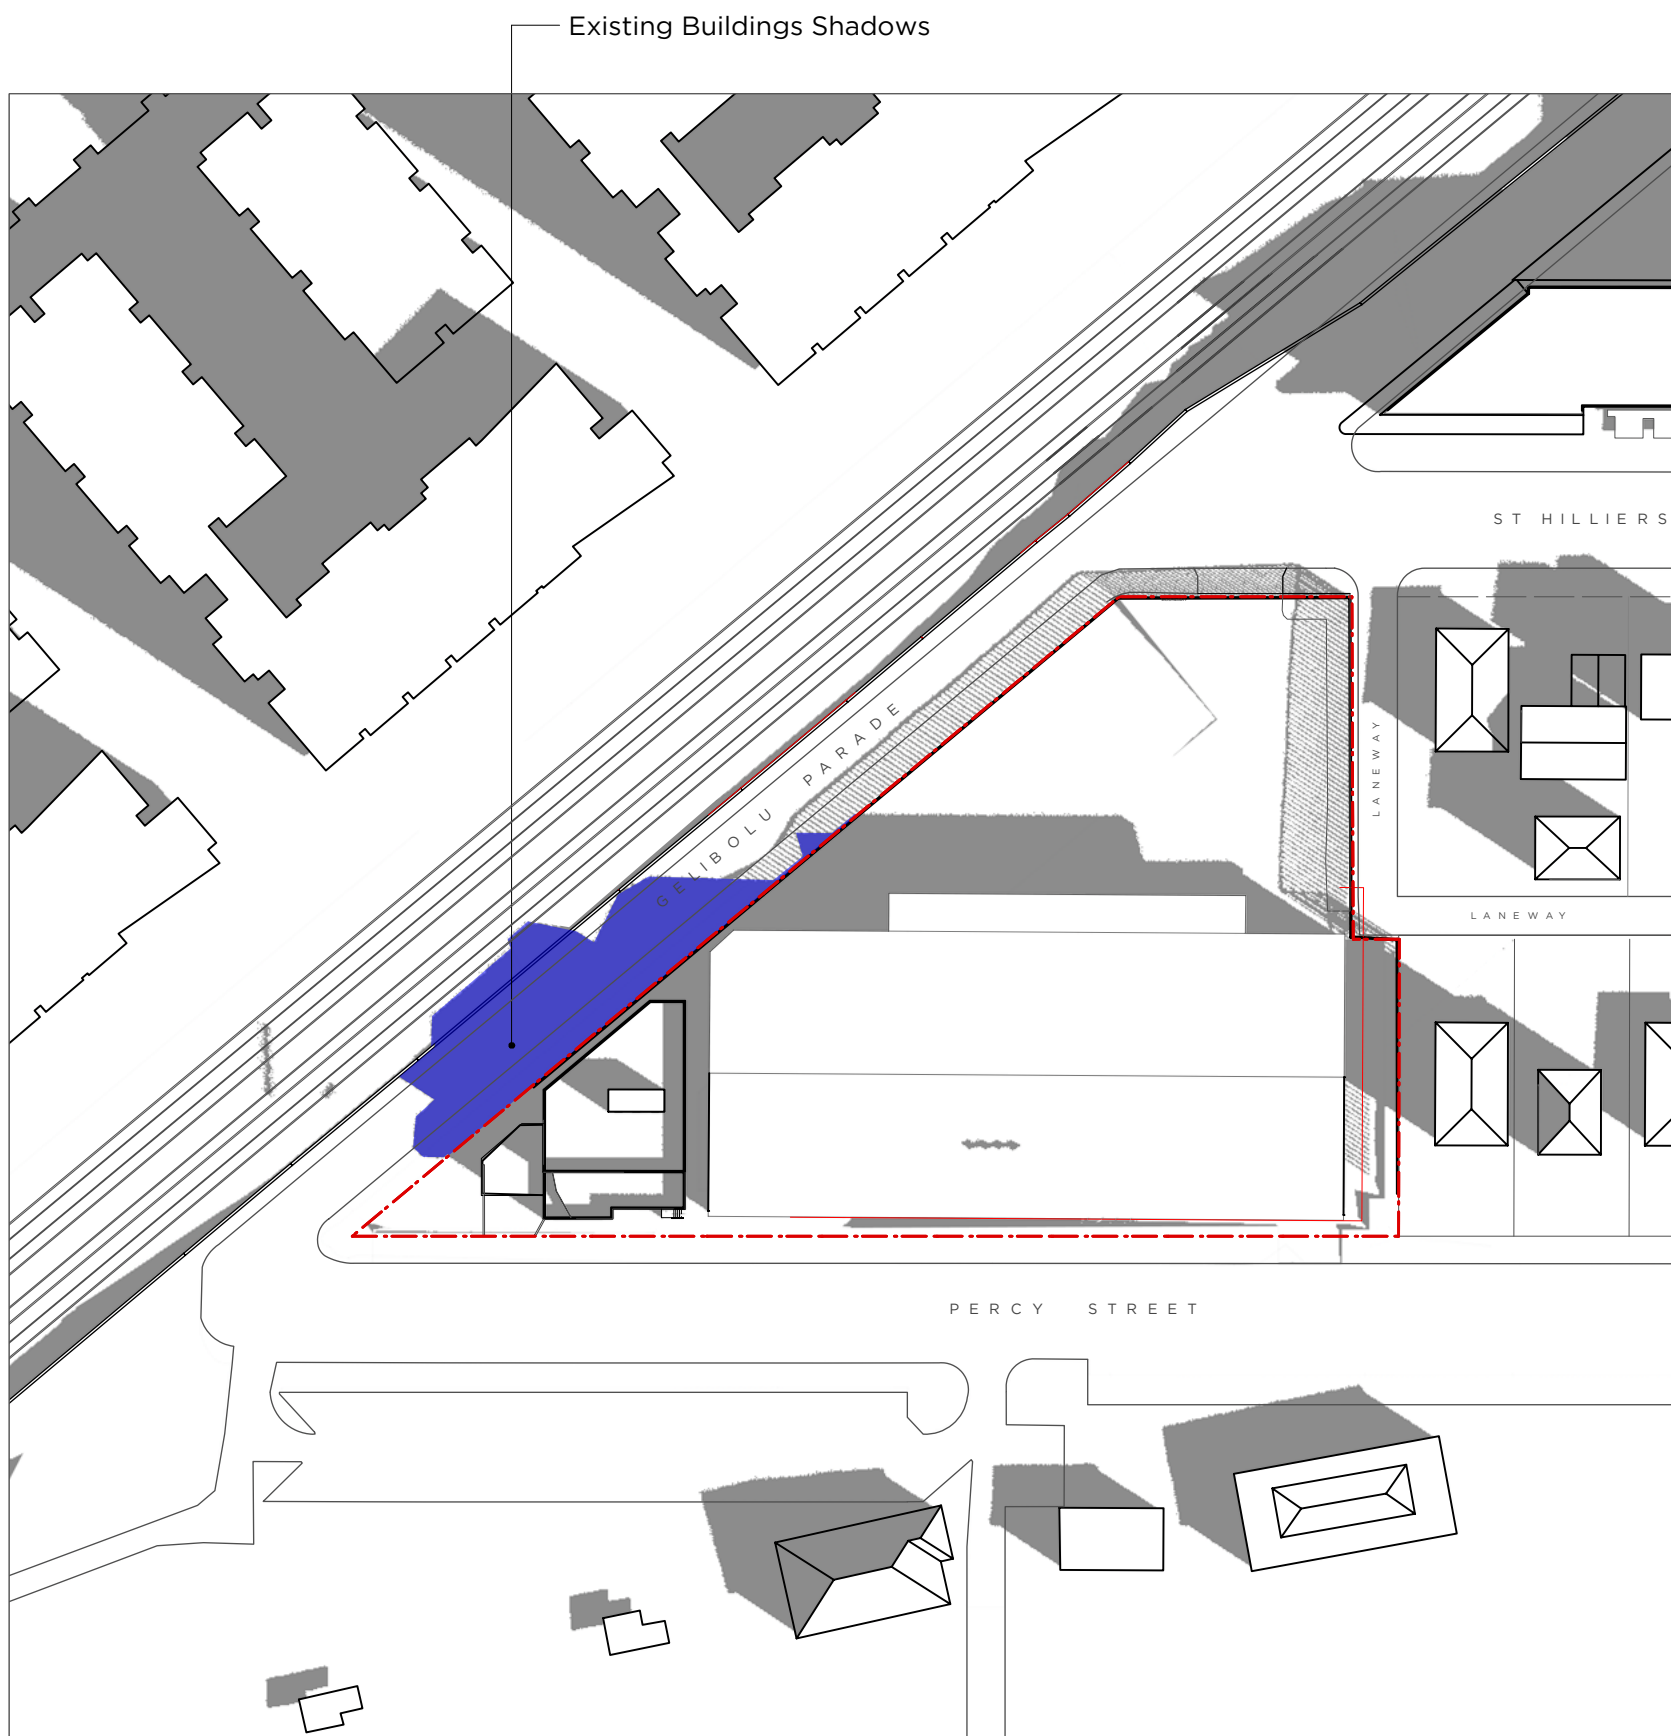


01 Existing Shadow Diagram
Winter Solstice - 9.00am
Scale 1:1000

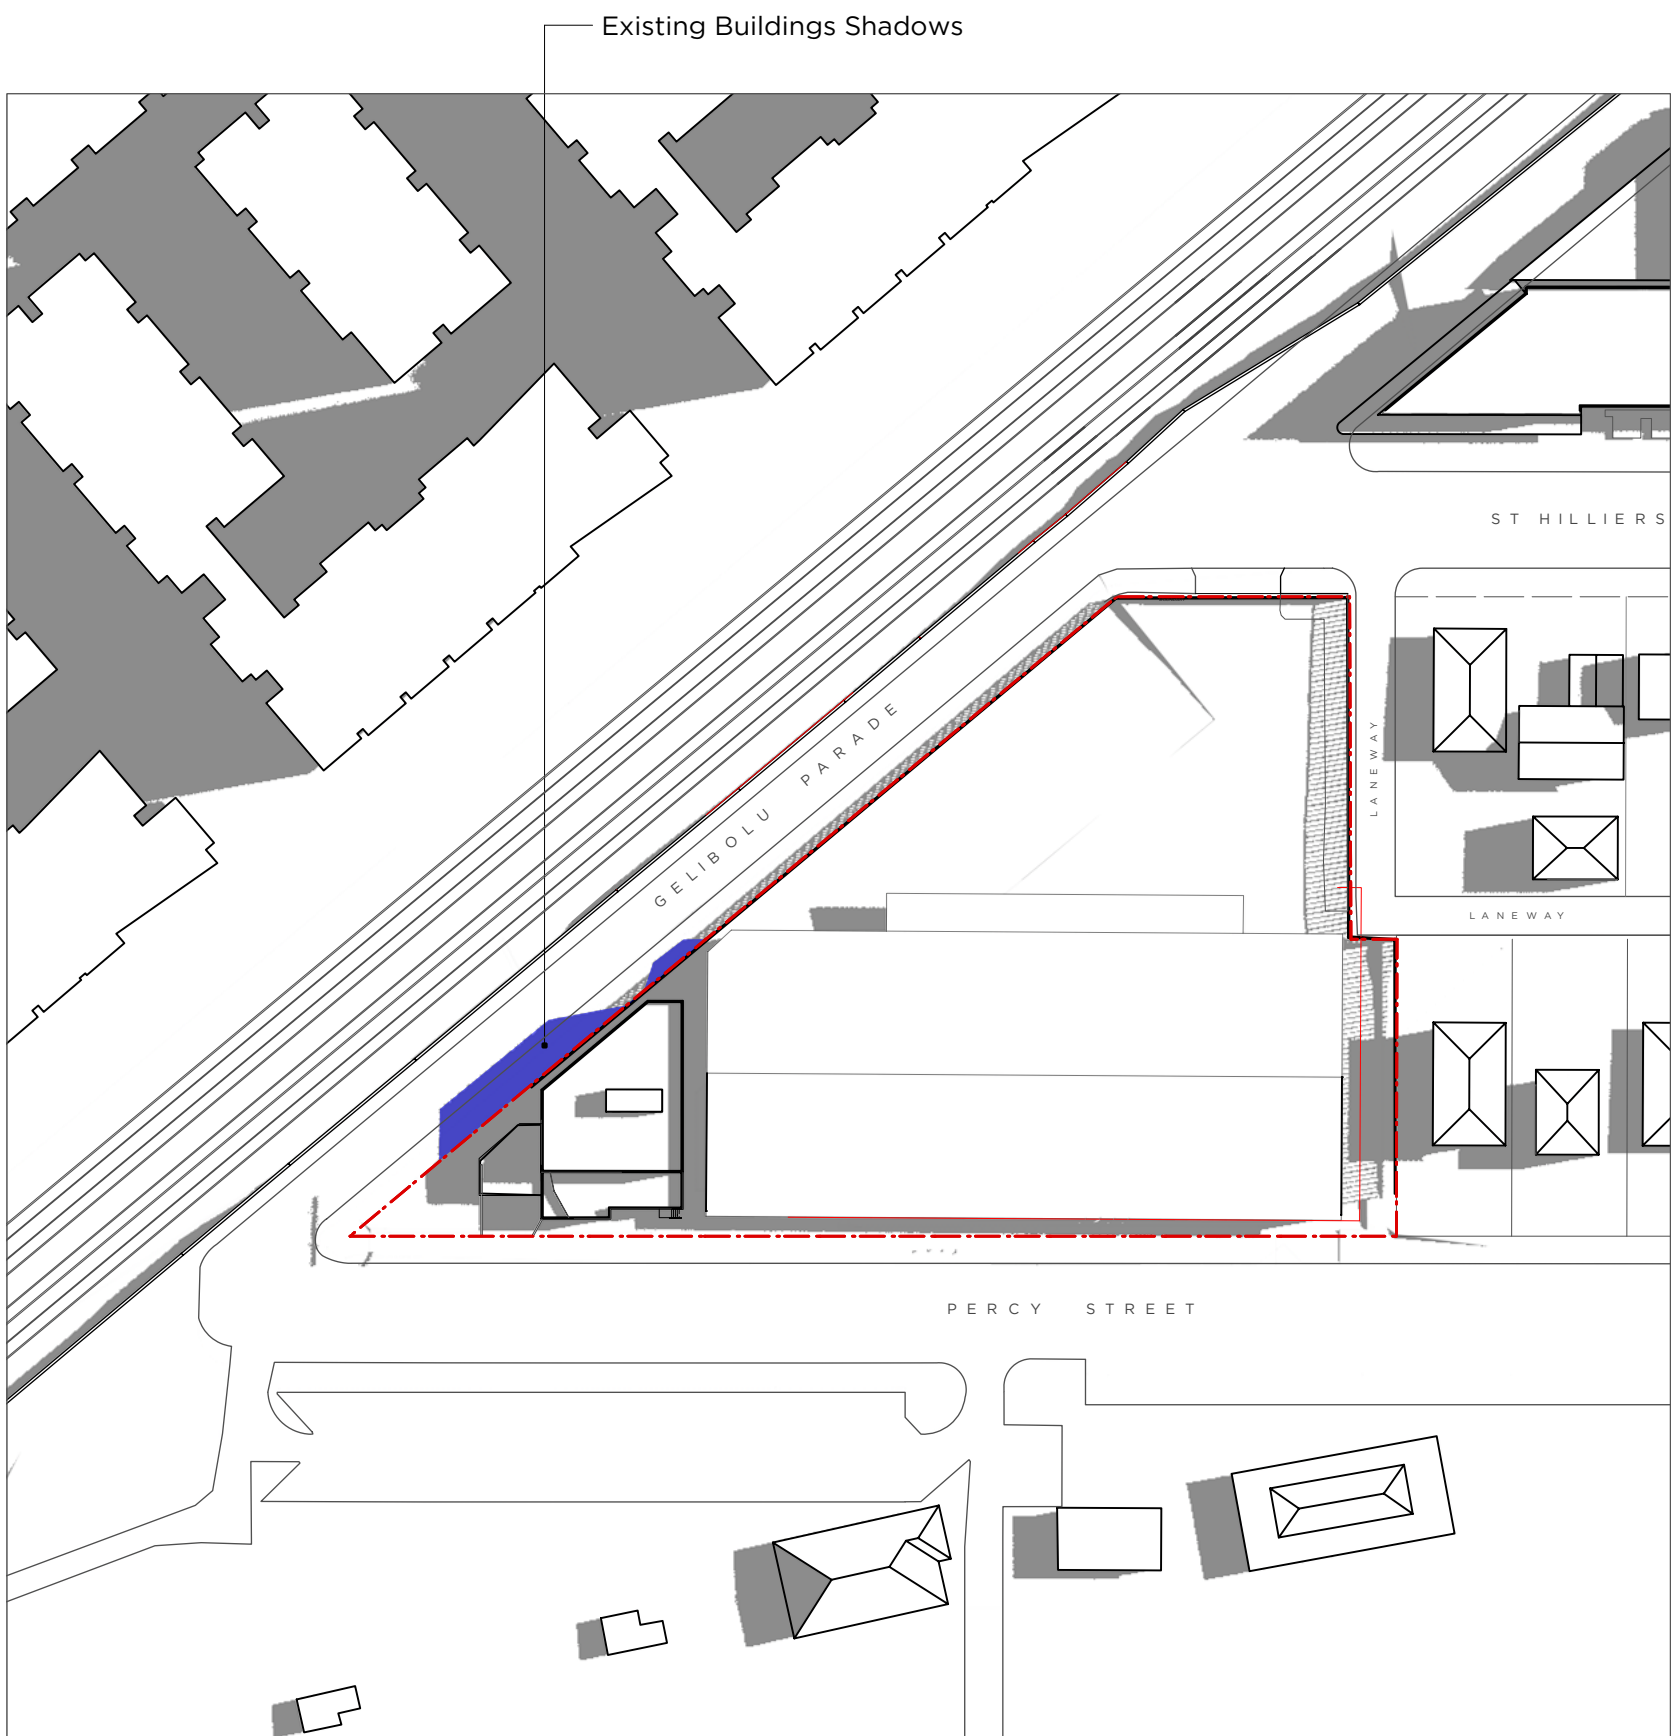


02 Existing Shadow Diagram
Winter Solstice - 12.00pm
Scale 1:1000

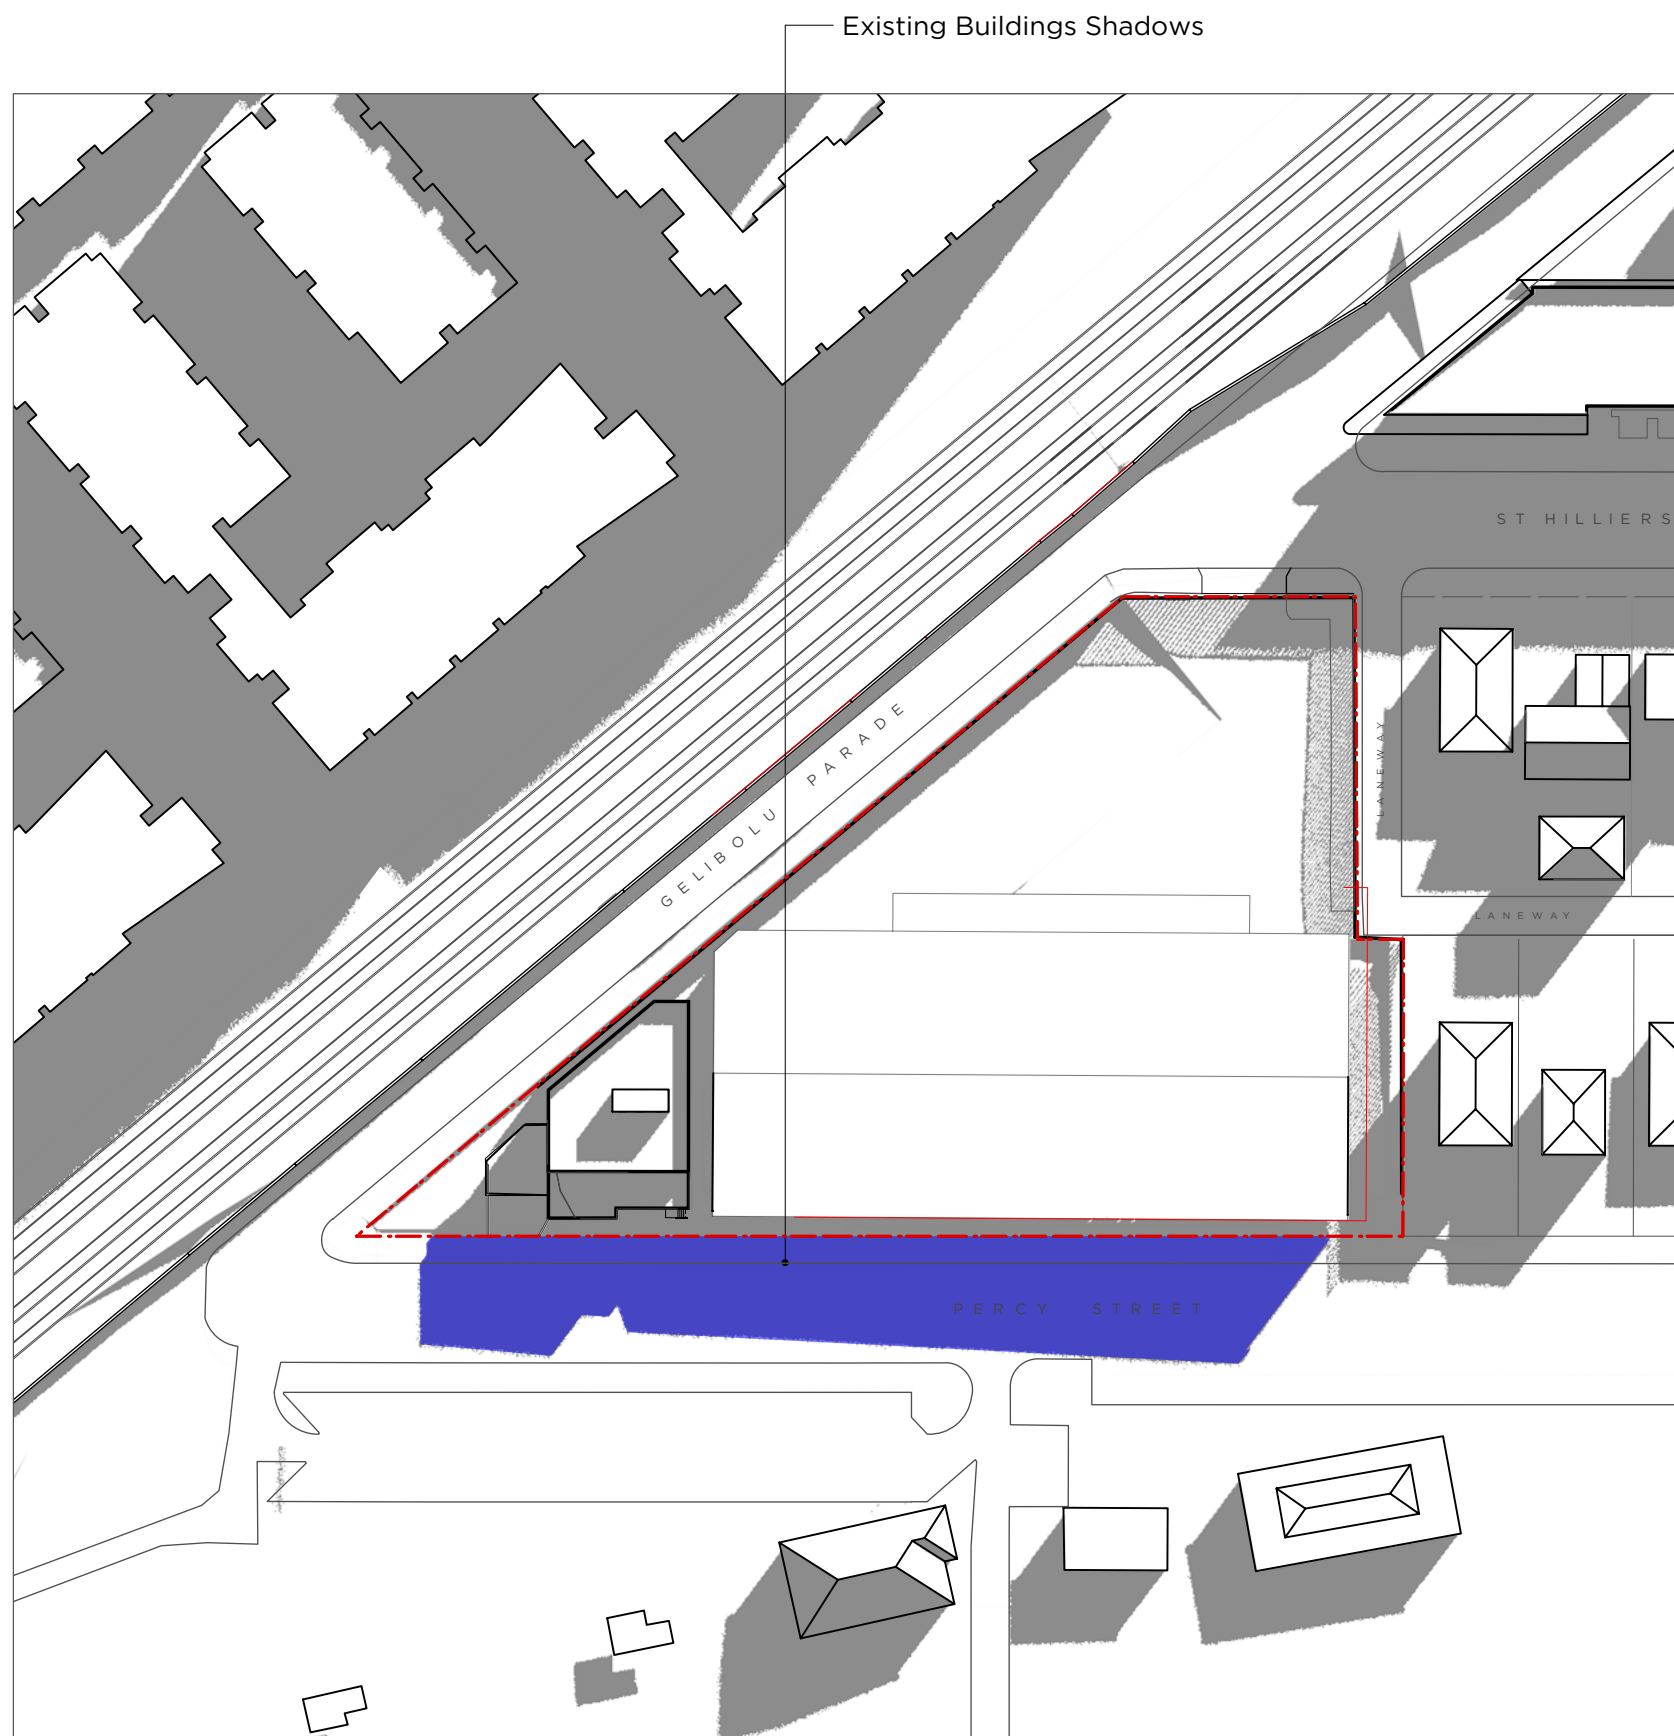

03 Existing Shadow Diagram
Winter Solstice - 3.00pm
Scale 1:1000

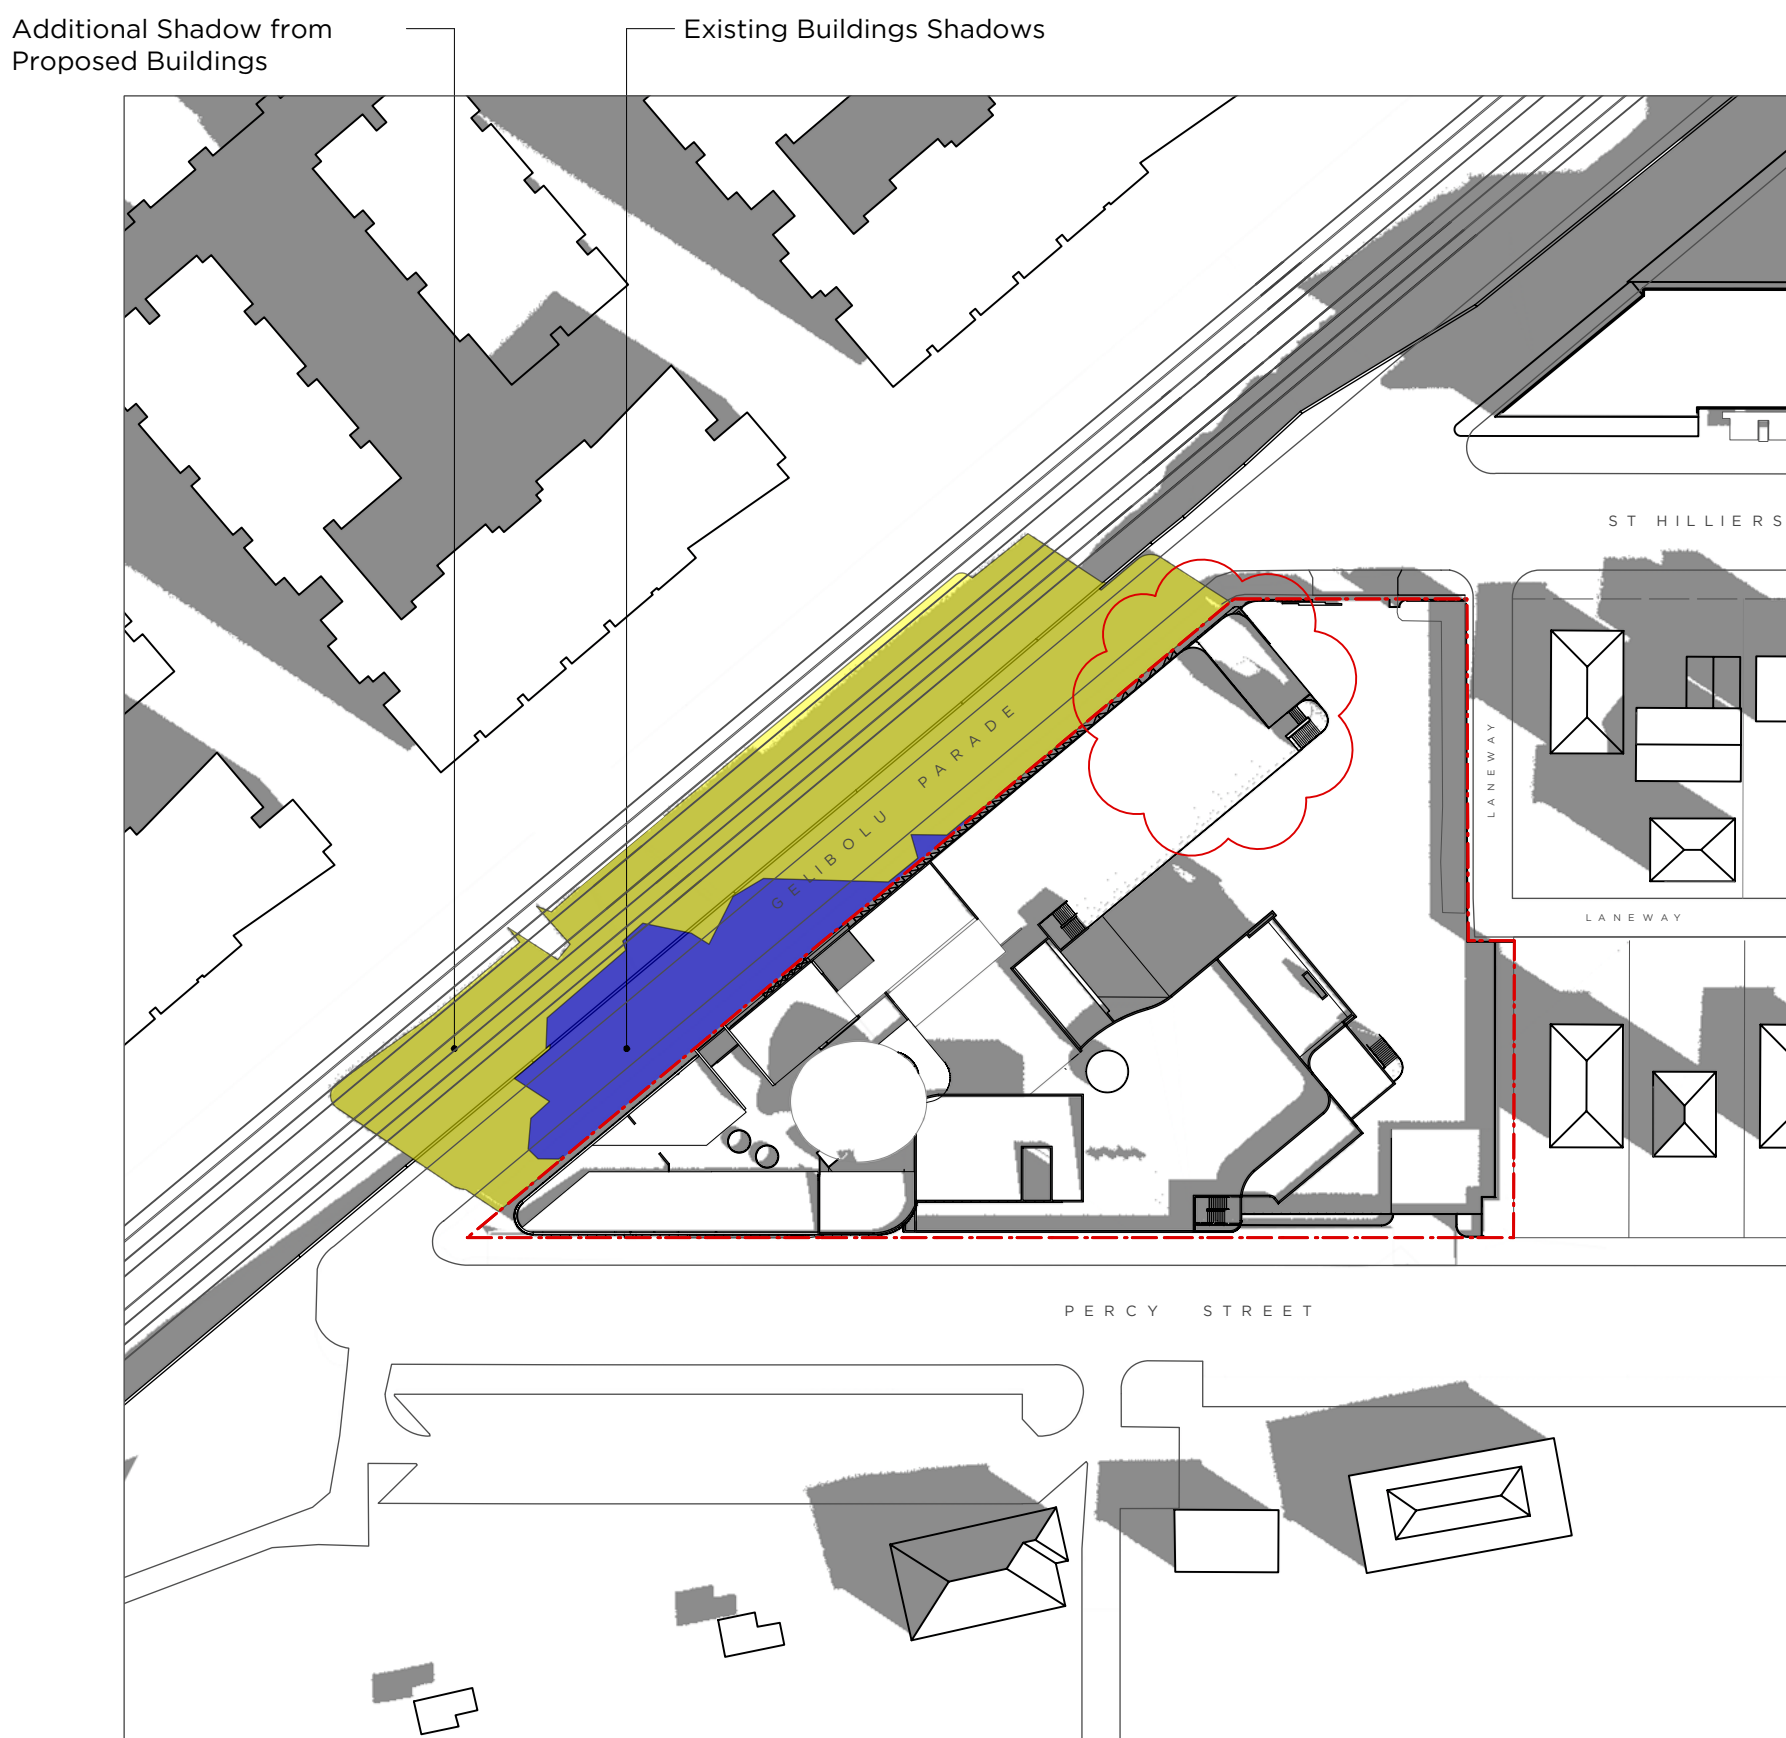

04 Proposed Shadow Diagram
Winter Solstice - 9.00am
Scale 1:1000

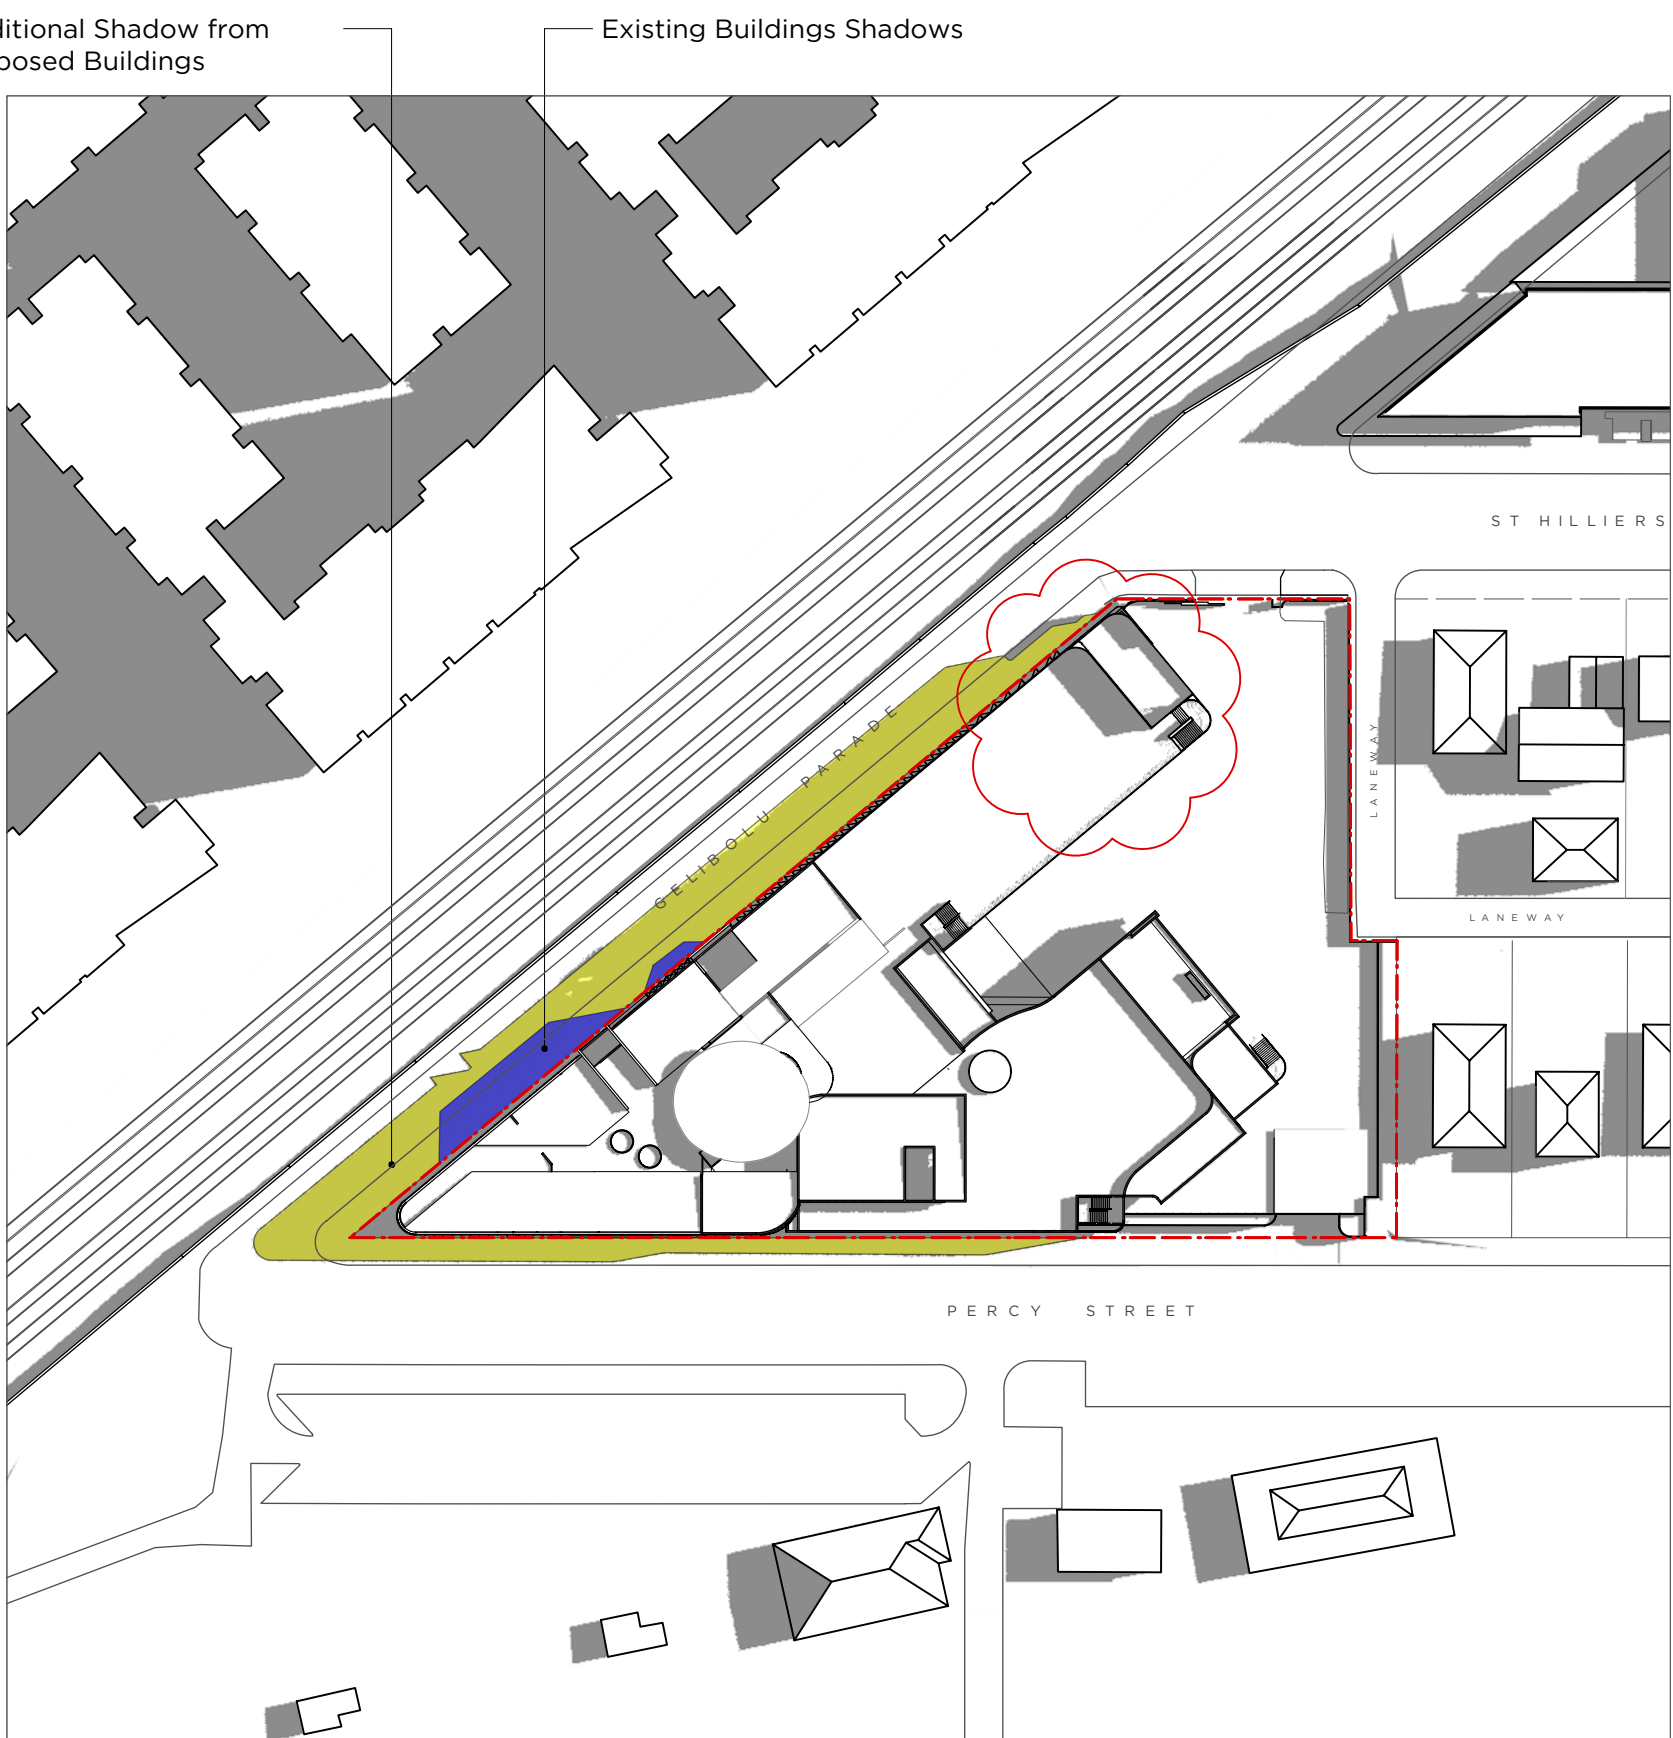

05 Proposed Shadow Diagram
Winter Solstice - 12.00pm
Scale 1:1000



06 Proposed Shadow Diagram
Winter Solstice - 3.00pm
Scale 1:1000

SHAOWING WITHIN SITE

Colour Key

- Shadow from Existing
- Shadow reduced due to the Proposal
- Shadow extended due to the Proposal

M	7/5/19	Revised GFA
L	6/7/18	Update SSDA
ISSUE	DATE	REVISION


0mm 50mm 100mm

DO NOT SCALE FROM DRAWING. USE FIGURED DIMENSIONS ONLY.
CHECK ALL DIMENSIONS ON SITE BEFORE MANUFACTURE OR CONSTRUCTION.

PROJECT	Int. Maarif Schools Australia	PROJECT #	2729
CLIENT	Maarif Foundation	DWG #	

DWG	Shadows - Winter's Solstice	DA600
CLIENT REF & CONTACT	Gallipoli Campus	SCALE 1:1000

DATE: June 2018 DRAWN: LS REVISION: M

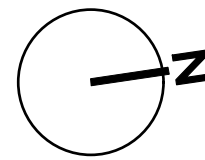

PMDL ARCHITECTURE
INTERIORS
MASTERPLANNING

pmdl.com.au

PMDL ARCHITECTURE + DESIGN HK (LIMITED)
PMDL ARCHITECTURE + DESIGN PTY LTD ABN 56 062 961 317
NEW NOMINATED ARCHITECTS: ANDREW PENDER, SITT DAVID MORRIS, SARA VON VAN CLAR 94%