




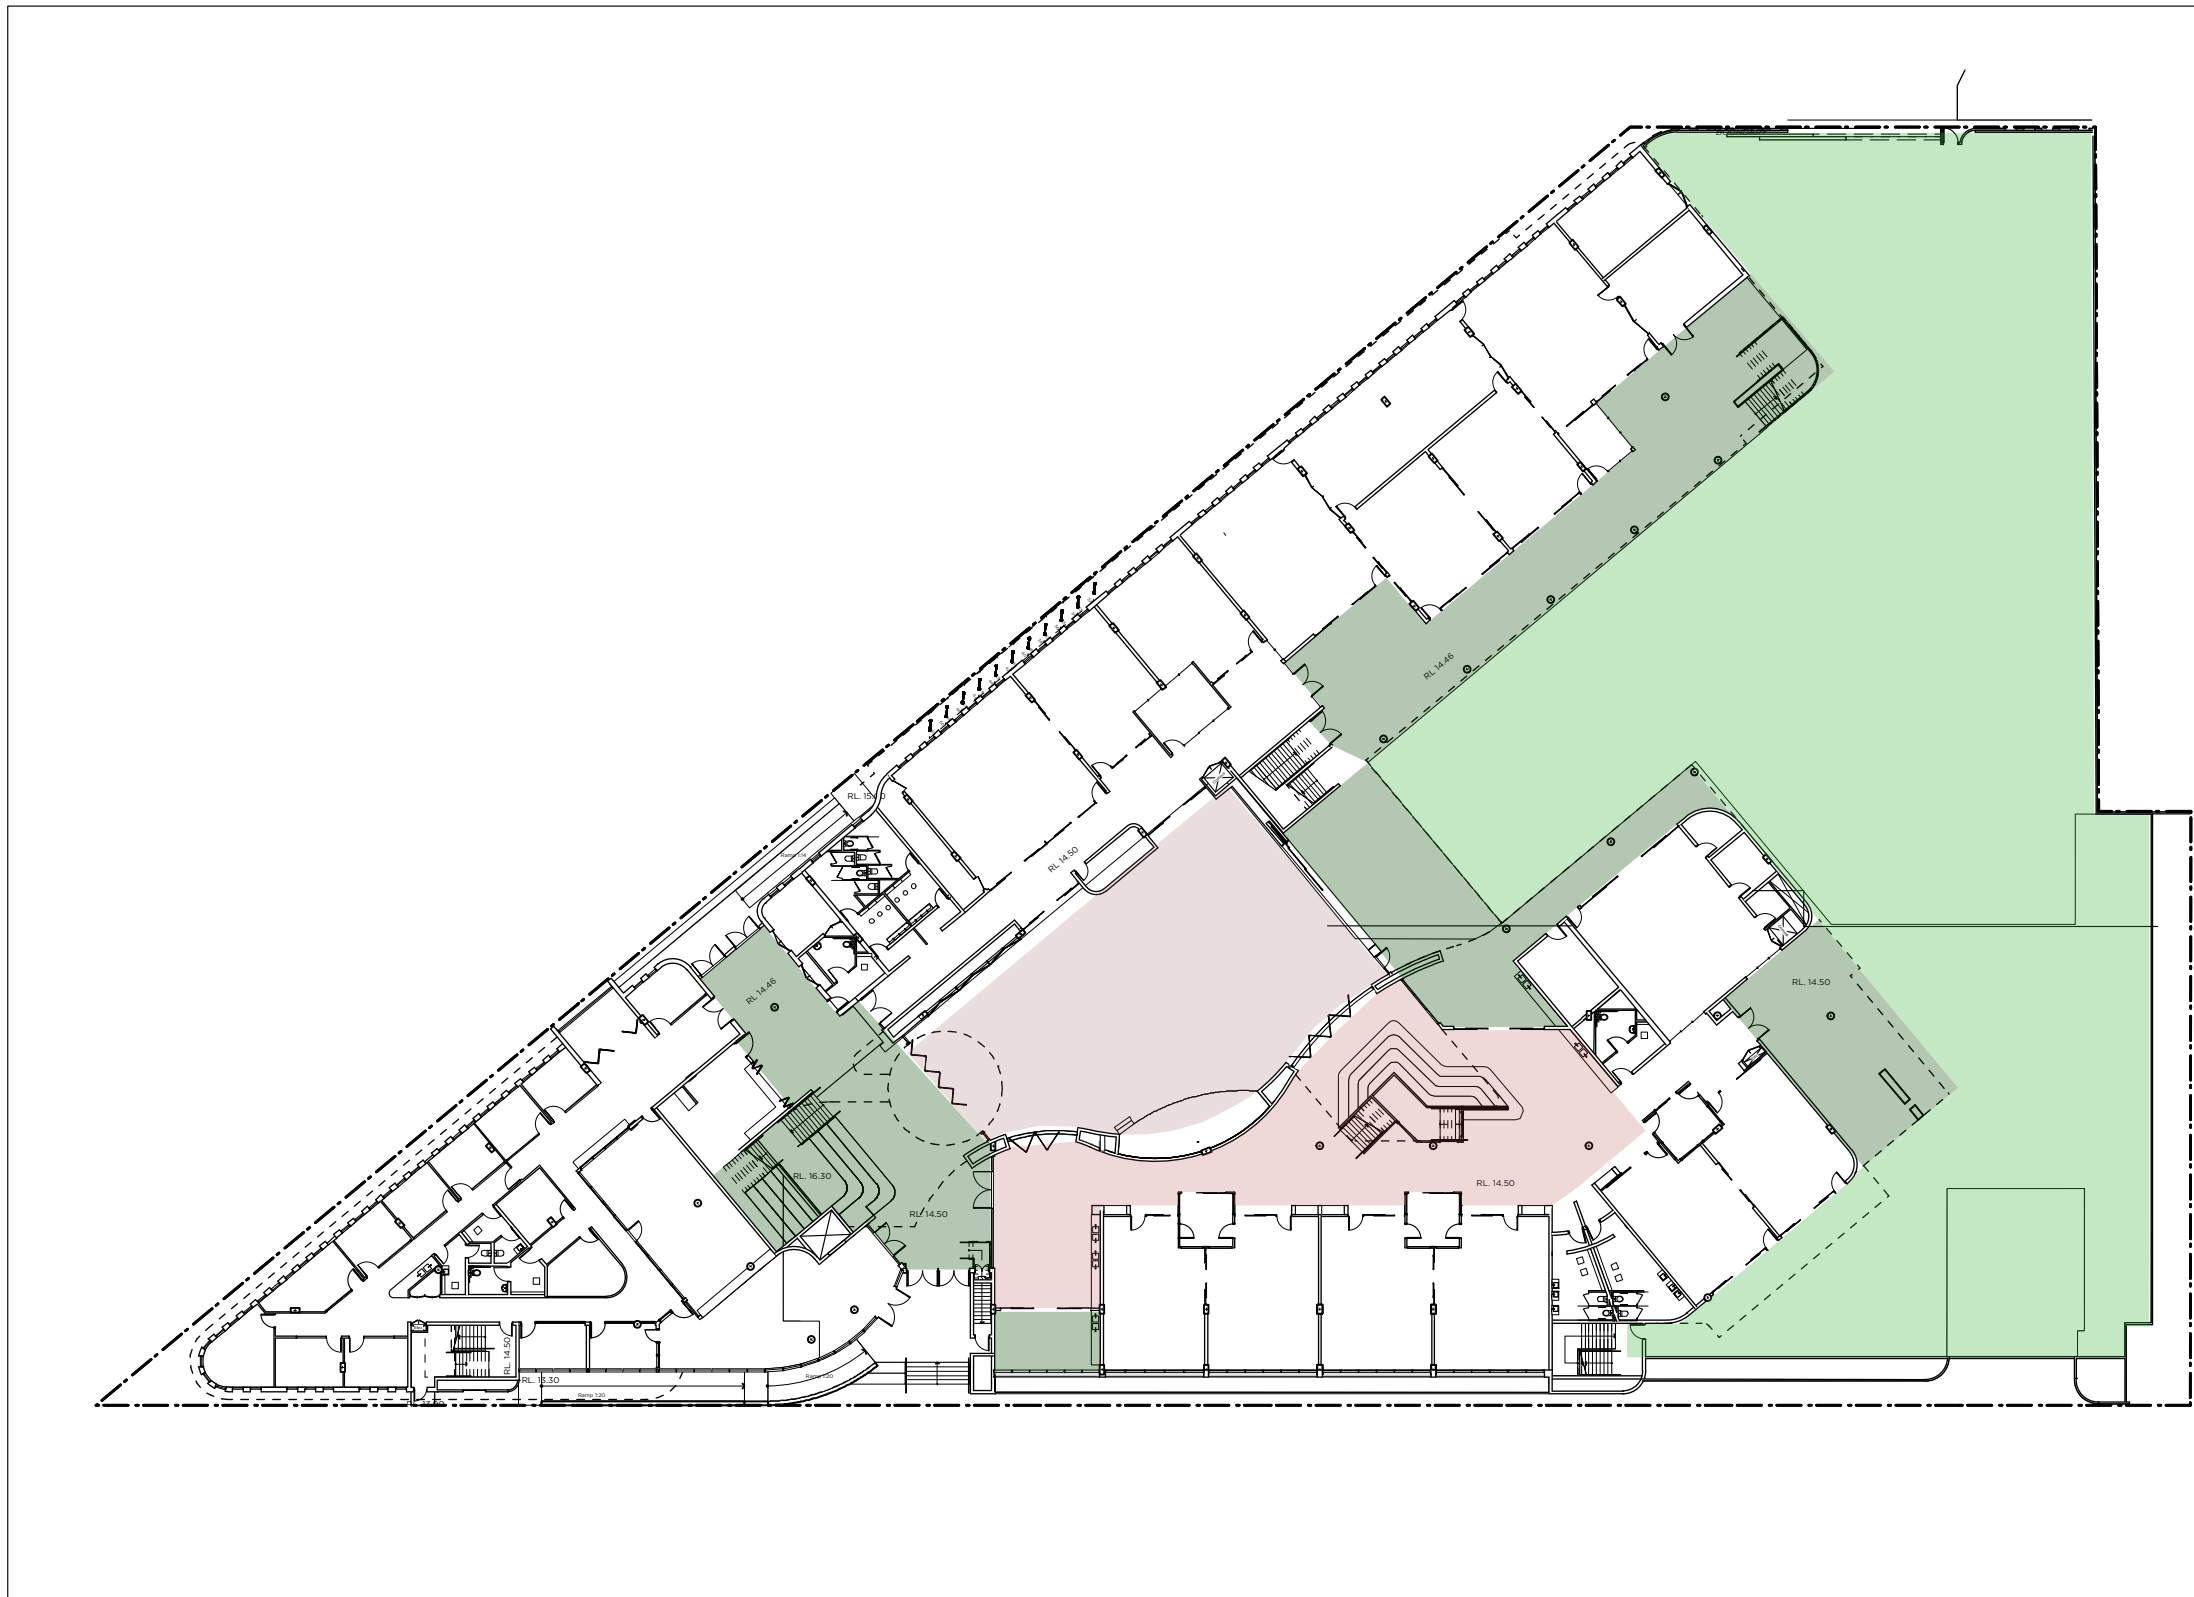

01 PLAN
Level 1 (Ground)
Scale 1:500

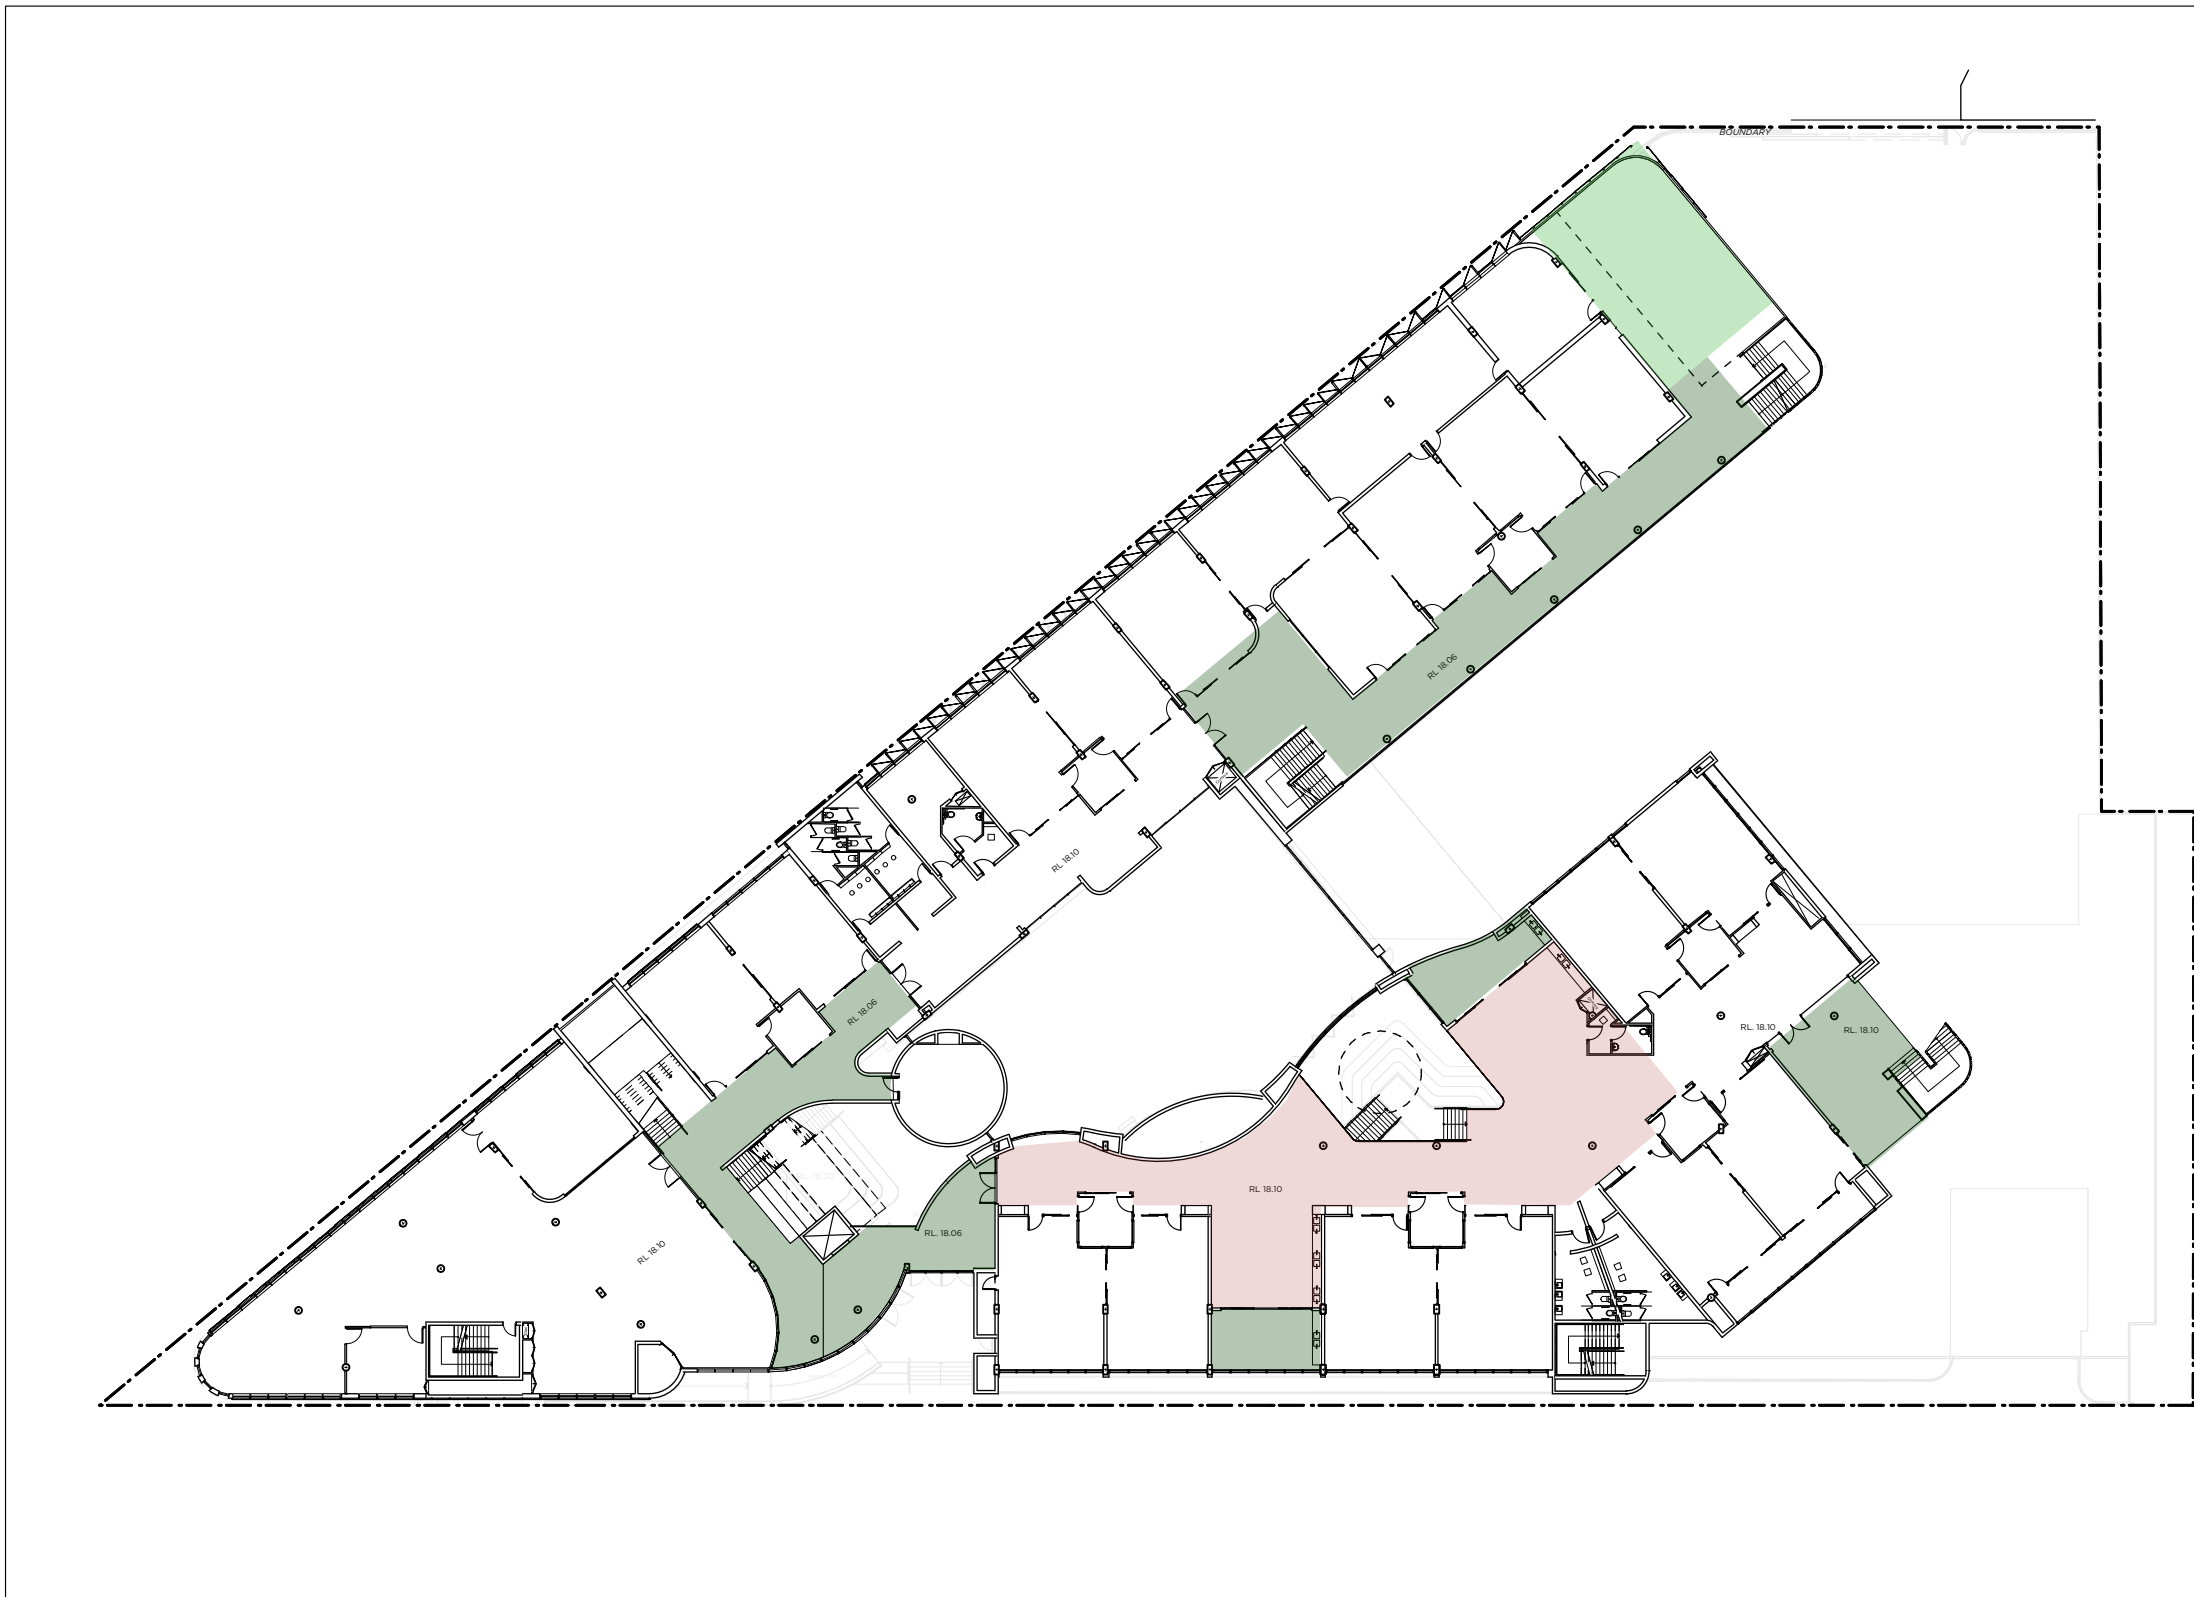

02 PLAN
Level 2
Scale 1:500

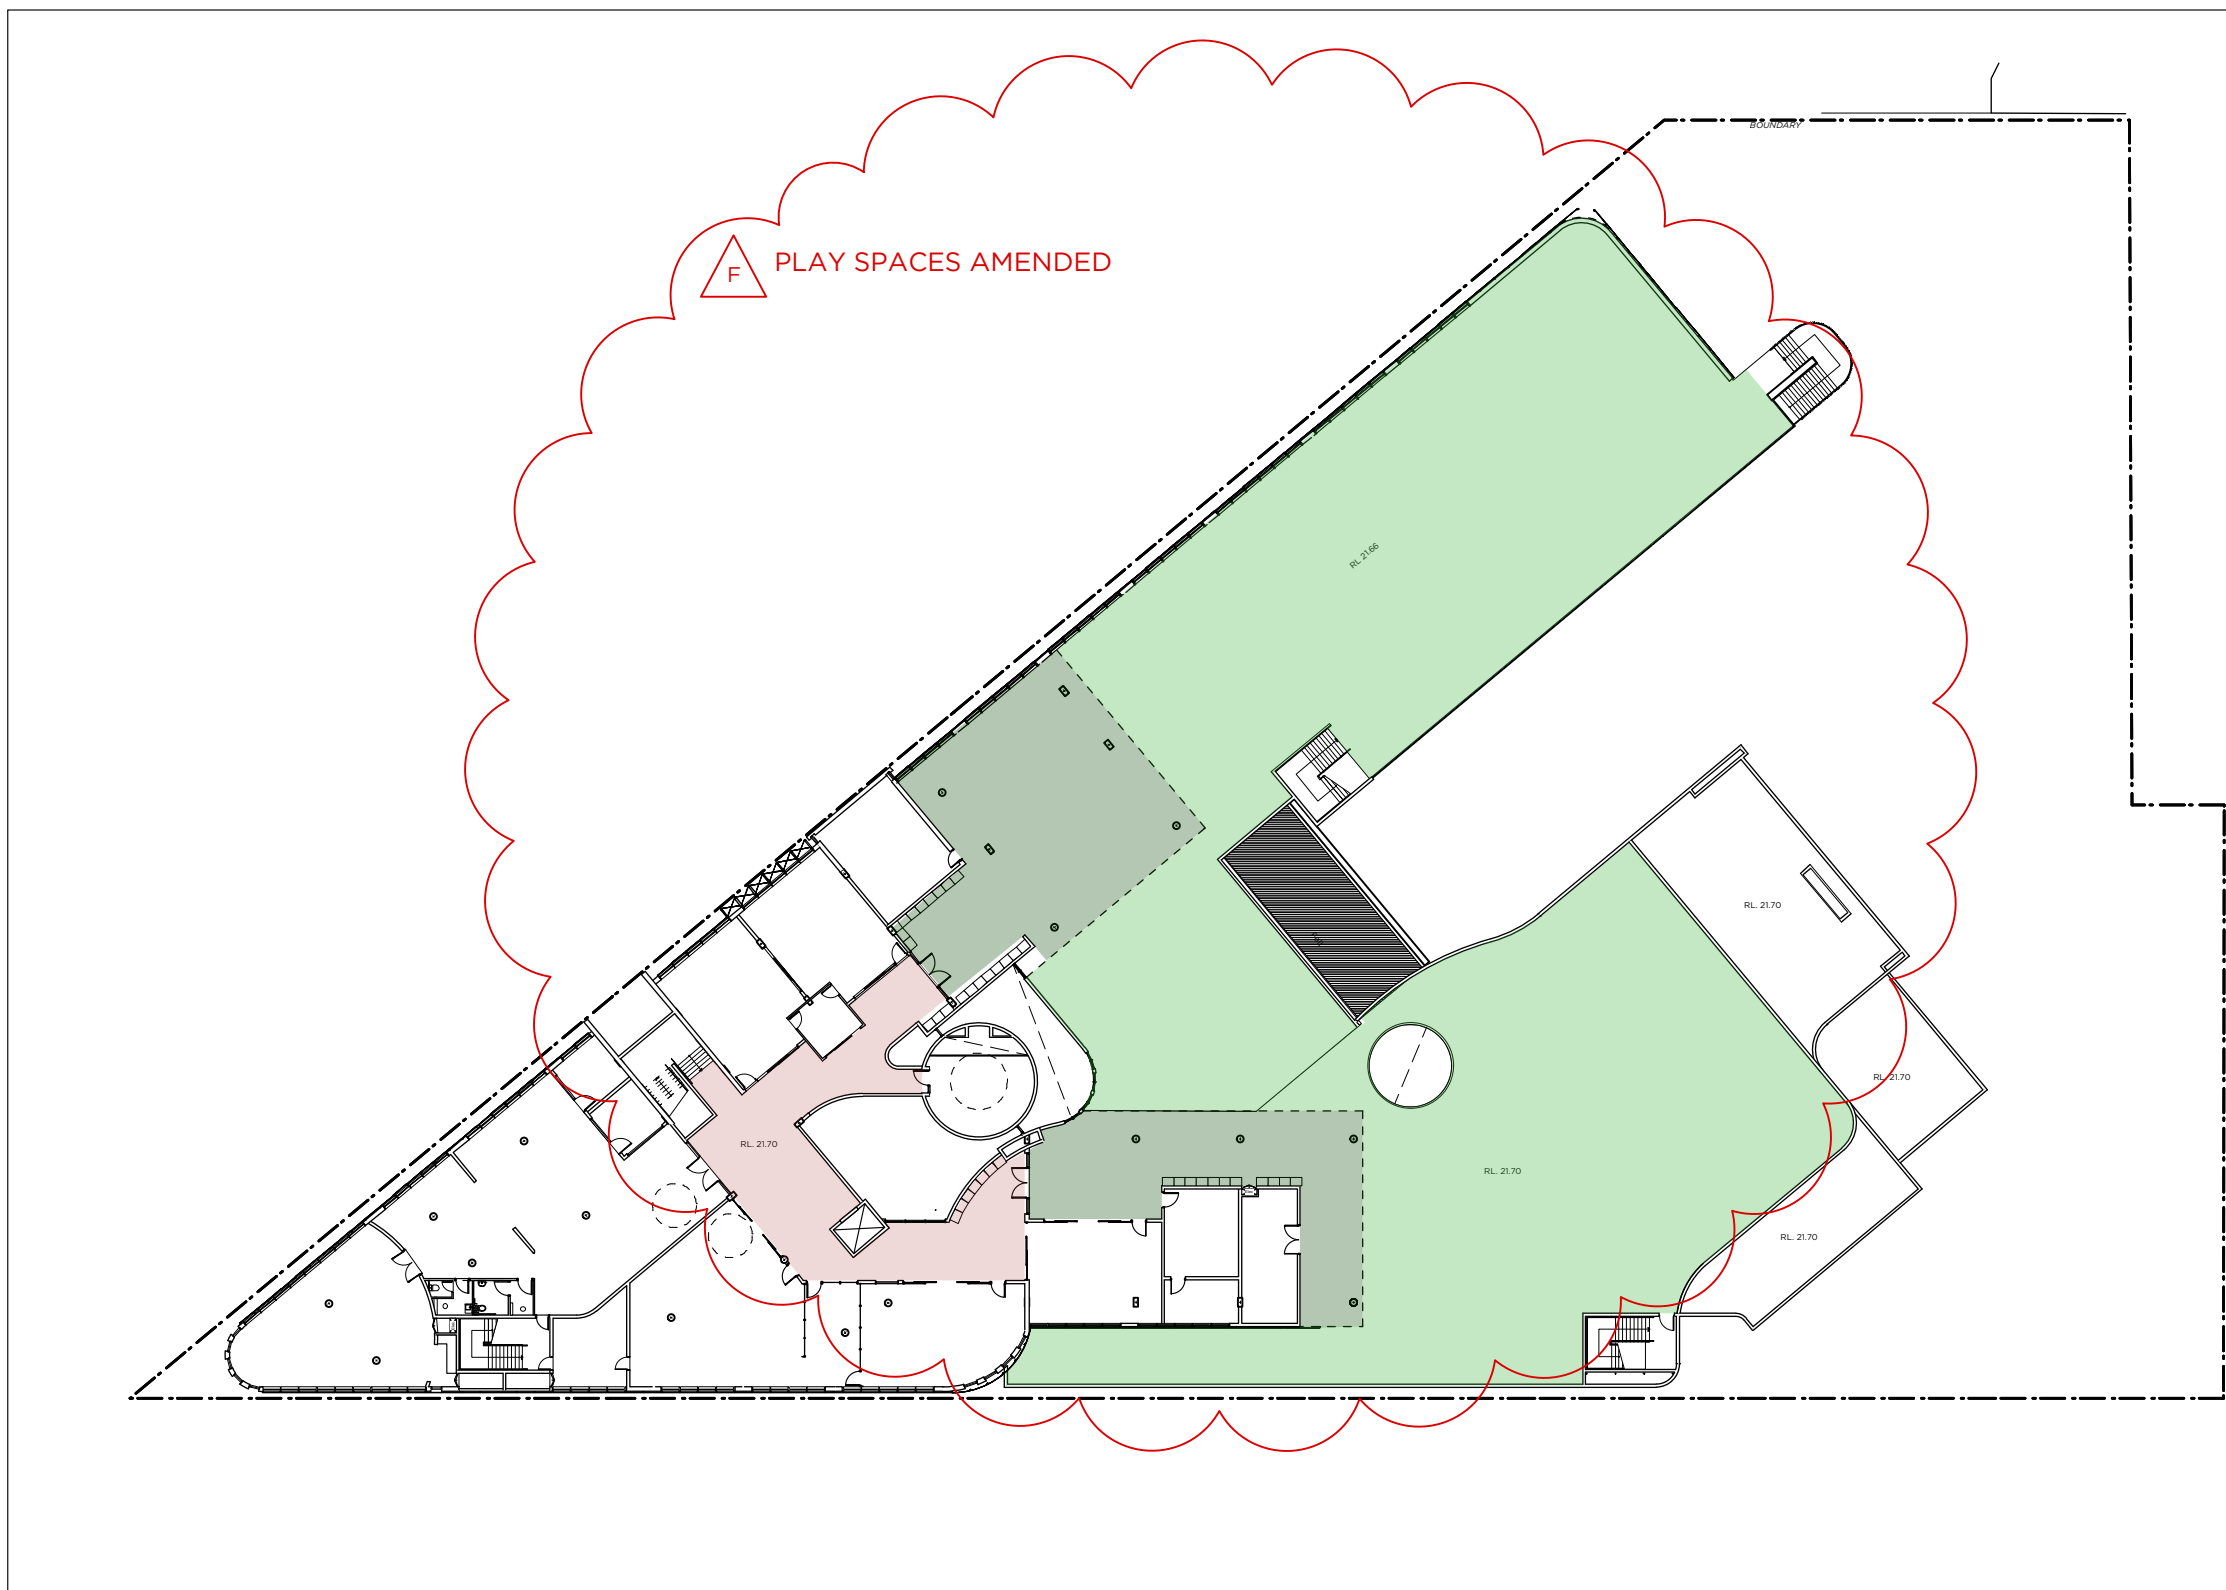

03 PLAN
Level 3
Scale 1:500

PLAY SPACE CALCULATIONS

AREA TOTAL SITE 7,387 sqm

Open Space

Under Cover Space

Indoor Play Sapce

PRIMARY SCHOOL PLAY SPACE 4181sqm
Available open space 2197sqm
Available under cover space 878sqm
Available indoor play space 1106sqm

HIGH SCHOOL PLAY SPACE 5382sqm
Available open space 4296sqm
Available under cover space 898sqm
Available indoor play space 188sqm