




LEGEND

- PROJECT BOUNDARIES
- LOTS
- SOLAR ARRAY AREA
- SITE OUTLINE
- MAIN SUBSTATION
- BESS AREA
- ELONG ELONG ENERGY HUB
- LAYDOWN AREA/RETENTION POND
- 33kV 33kV COLLECTOR SYSTEM
- 330kV INTERNAL OHL
- PUBLIC ROADS

PROJECT INFORMATION:

LOCATION -32.188509°, 149.251009°
DRAWING CO-ORDINATE SYSTEM MGA1994, Zone 55
INVERTER COUNT 120
INVERTER TYPE POWER ELECTRONICS PCSK (4.39 MVA)
BESS COUNT 480

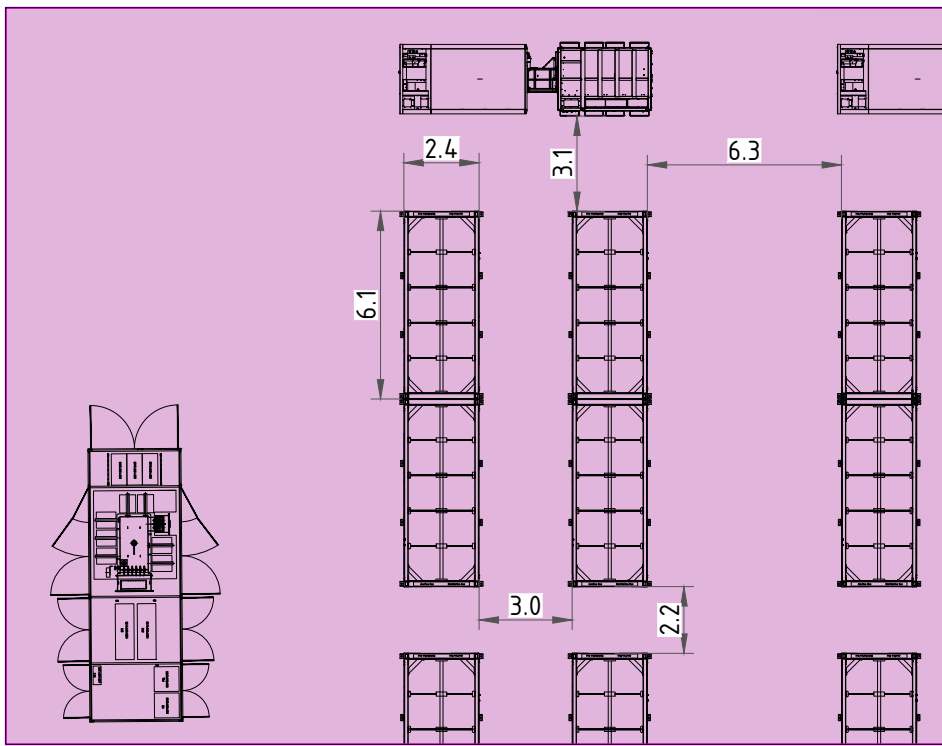


1 DETAIL
- SCALE 1:250

NOTES:

- THIS DRAWING IS PRELIMINARY.
- COBBORA SOLAR FARM HAS SECURED LAND TENURE RIGHTS FOR ALL PRIVATE LOTS WITHIN THE PROJECT AREA.
- CONSTRUCTION AND OPERATION SUPPORT AREA WILL INCLUDE CARPARK, WORKER'S ACCOMMODATION, CONSTRUCTION COMPOUNDS, O&M BUILDING, LAYOVER AREA, AND ANY OTHER SUPPORT BUILDING OR INFRASTRUCTURE REQUIRED.

DRAWING COLOUR CODED - PRINT ALL COPIES IN COLOUR

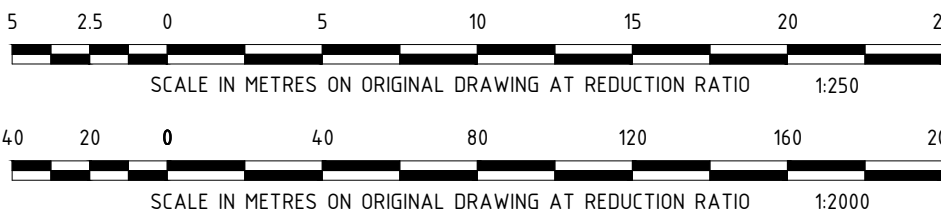

This drawing is the exclusive property of UGL Limited (here & after UGL) and must not be copied or reproduced in any way whatsoever without the express consent in writing of UGL. The drawing is to be used only for the purpose for which it is supplied & must be returned on demand. The contents of the drawing must moreover be treated as strictly confidential & must not be disclosed to any third party without the express consent in writing of UGL.	
D	FOR TENDER	

UGL
12 FEB 2026
PRELIMINARY
DESIGN

UGL
ABN 96 096 365 972
40 Miller Street
North Sydney NSW 2060
www.ugllimited.com

A MEMBER OF THE CIMIC GROUP

CIMIC

DOCUMENT STATUS: UNLESS THIS DOCUMENT BEARS A RED STAMP IT IS UNCONTROLLED AND MAY NOT BE THE LATEST ISSUE. THEREFORE, VERIFY STATUS BEFORE USE.

DESIGNED	F.CHOWDHURY	UGL	
CHECKED		COBBORA BESS	
DRAWN	S.QUIGLEY	ELECTRICAL	
CHECKED		BESS AREA	
APPROVED		400MW 4hr	
		SITE LAYOUT	
SCALE @ A1	CLIENT	UGL DRAWING No.	SHEET
AS SHOWN	PACIFIC PARTNERSHIPS	TC-18024-E3-DRG-0011	AMDT
			D

CONFIRM SCALE 100mm ON A1 ORIGINAL