




APPROVED ENVELOPE - PLAN

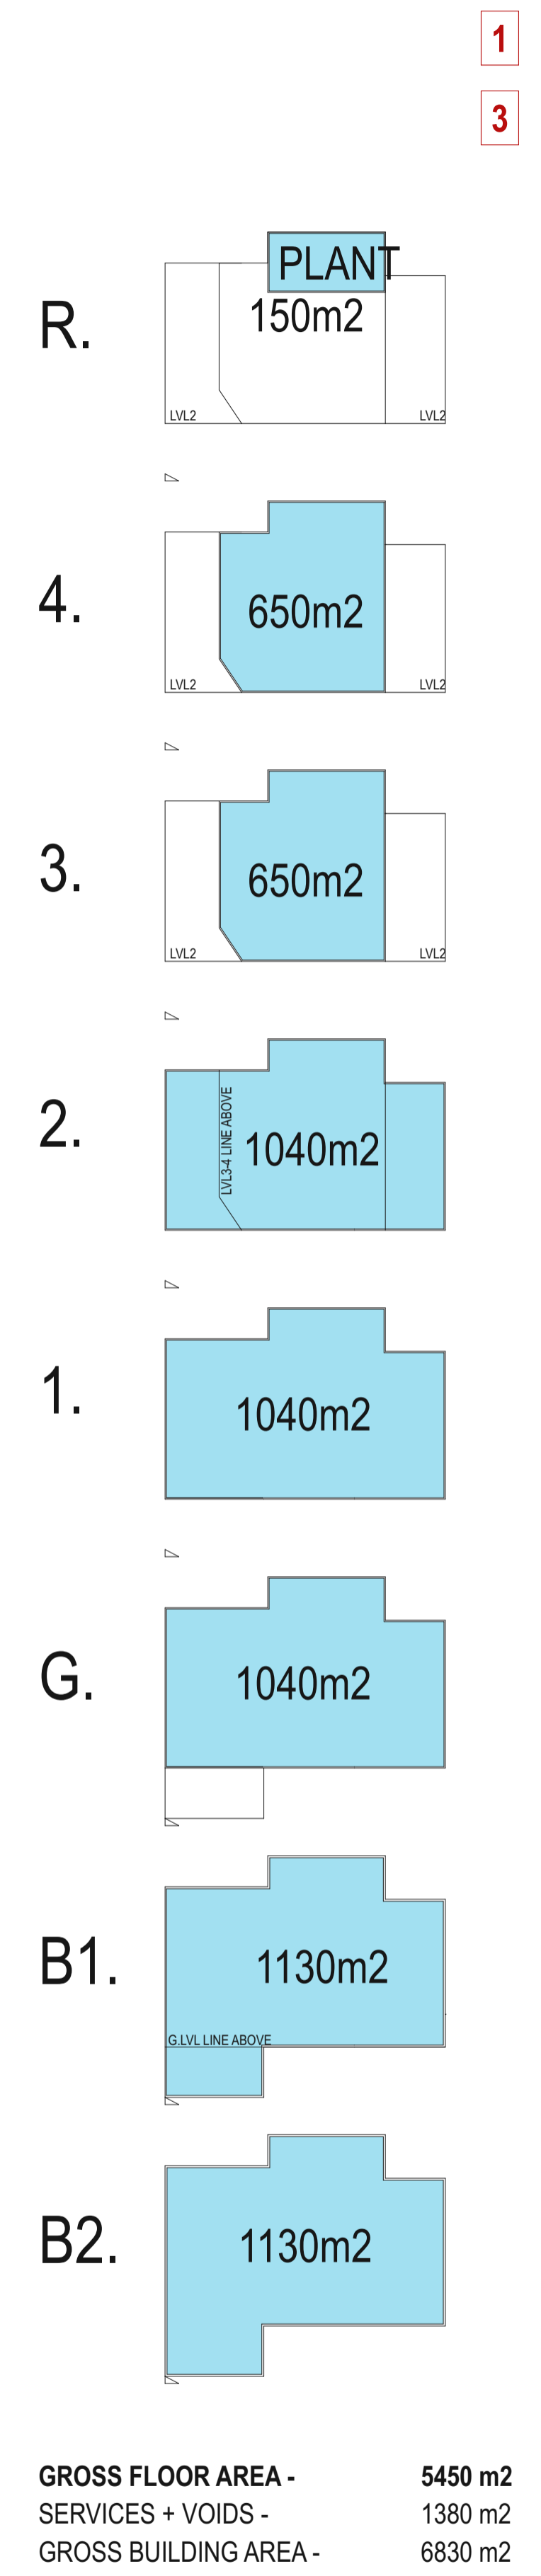

GROSS FLOOR AREA - 5450 m2
 SERVICES + VOIDS - 1380 m2
 GROSS BUILDING AREA - 6830 m2

Rev.	Description	Issue Date
1	MOD 1 SSD6746 - DPE Response	28.02.2019

Consultants
 For all consultants contact details, Please refer to Page Coverage

Notes
 Do not scale off drawings. Use figured dimensions only. Report any discrepancies to the architect. These designs, plans, specifications and the copyright therein are the property of Tonkin Zulaikha Greer Architects Pty Ltd, and must not be reproduced or copied wholly or in part without written permission of Tonkin Zulaikha Greer Architects Pty Ltd.

Project Name
UTS BLACKFRIARS INDUSTRY HUB

UTS
 UNIVERSITY OF TECHNOLOGY, SYDNEY
 FACILITIES MANAGEMENT OPERATIONS
 Tower, Building 1, Level 19, 15 Broadway
 Broadway NSW 2007
 Ph: 9514-2000 Fax: 9514-4690

Drawing Title
A01-1 - APPROVED ENVELOPE PLAN

FMU Project Number
 03013-C-18


Drawn By SB, JH, JB, KP	Checked RS, KL	Approved By TG	Date App. 00-00-18
----------------------------	-------------------	-------------------	-----------------------

Drawing Scale @A1	Drawing Status DA	A1
----------------------	----------------------	-----------


UTS Drg File Name 70024	UTS Drg File No 70024	Rev No 1
----------------------------	--------------------------	-------------

NOTE: Approved Envelope Plans and Sections based on drawings provided by H2O Architects

Rev.	Description	Issue Date
1	MOD 1 SSD6746 - DPE Response	28.02.2019

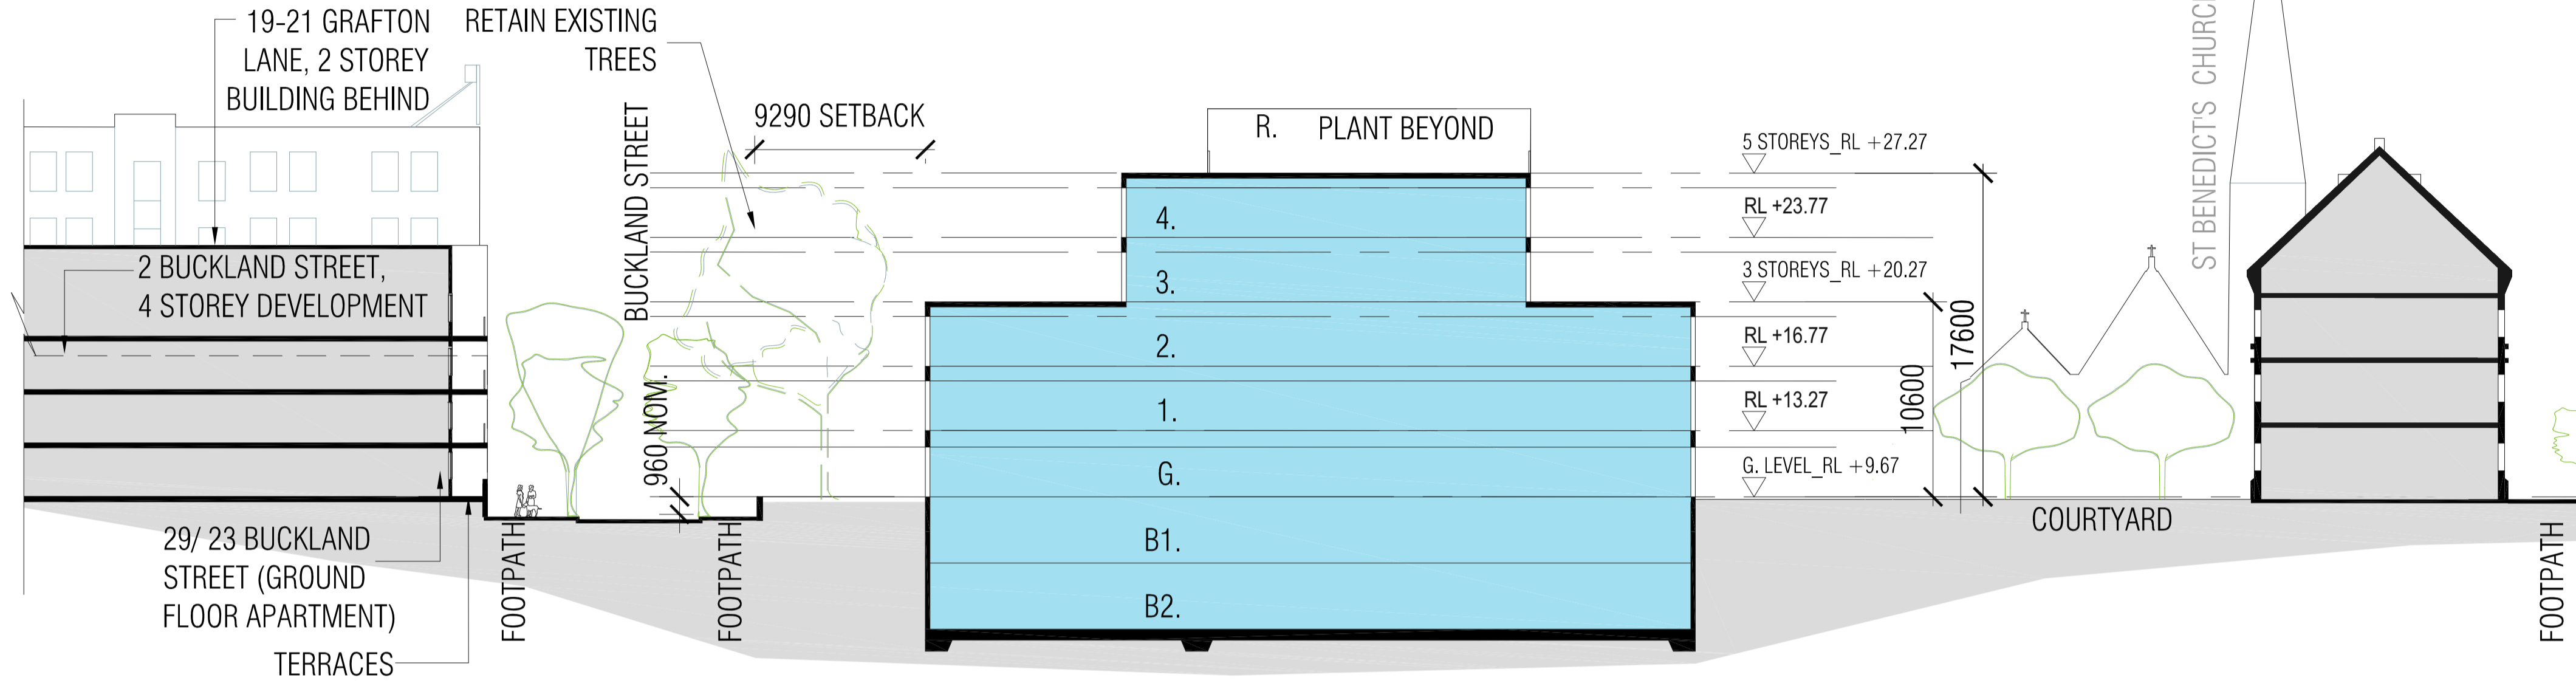

APPROVED ENVELOPE - INDICATIVE E/W SECTION

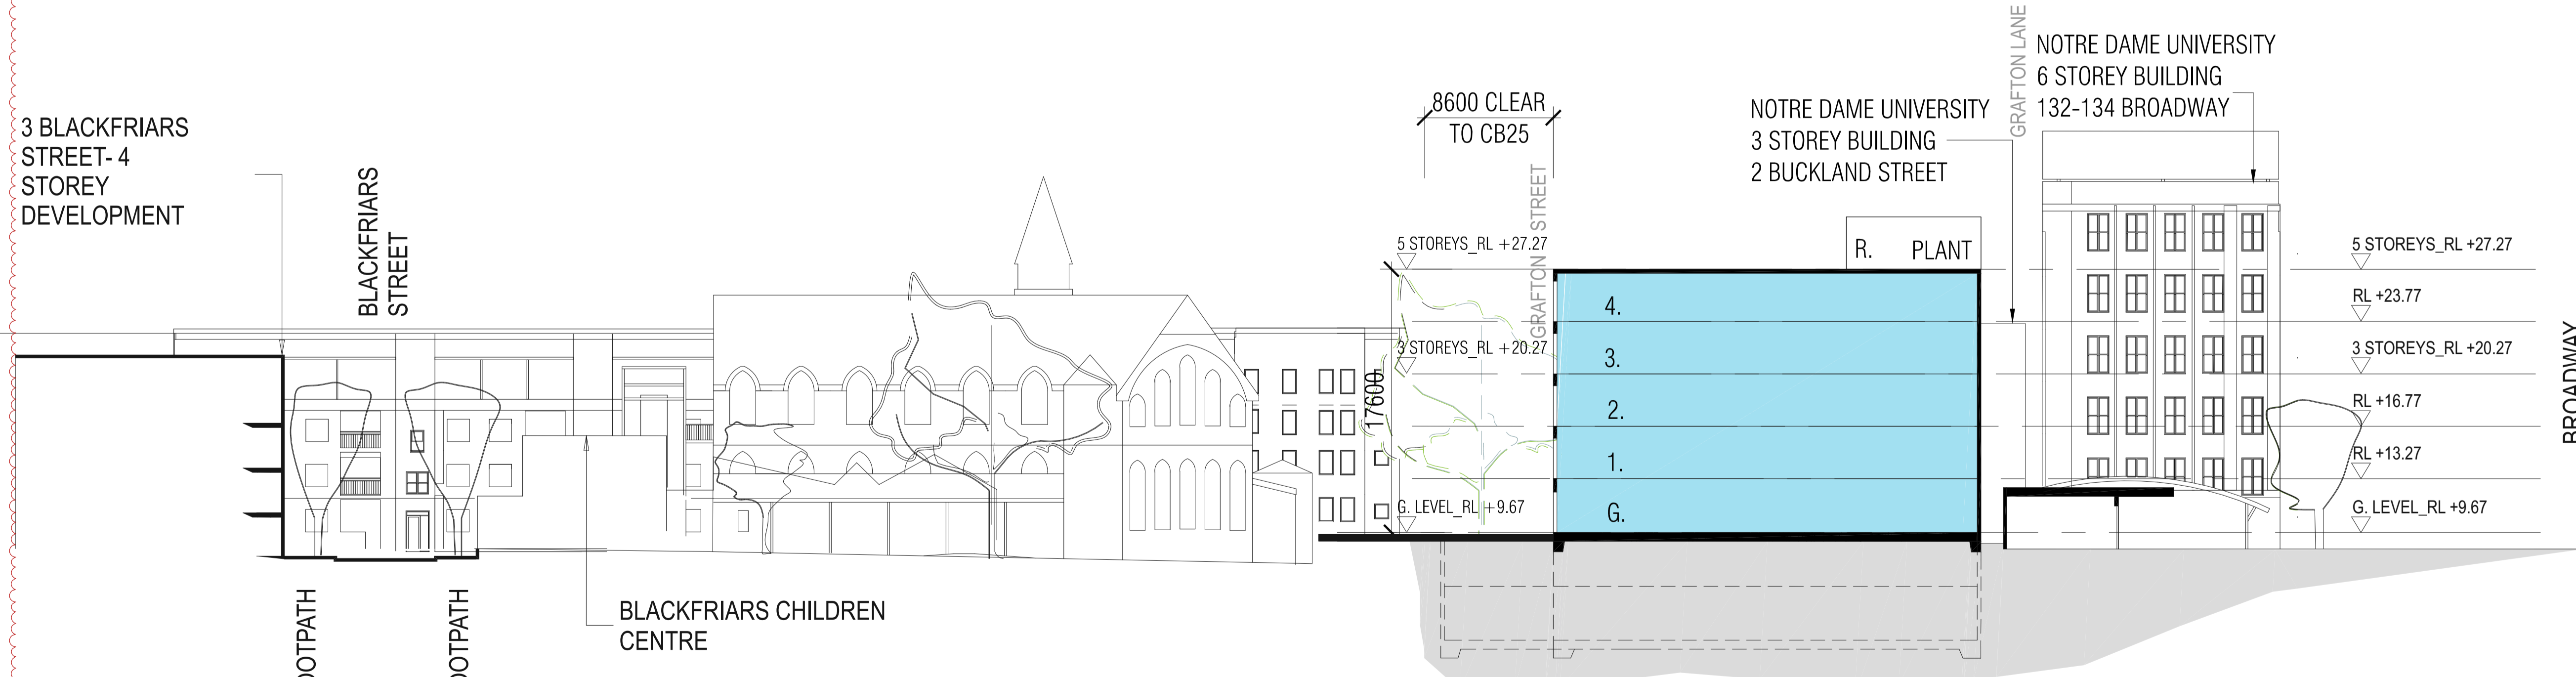

APPROVED ENVELOPE - INDICATIVE N/S SECTION

NOTE: Approved Envelope Plans and Sections based on drawings provided by H2O Architects

Consultants
For all consultants contact details, Please refer to Page Coverage

Notes
Do not scale off drawings. Use figured dimensions only. Report any discrepancies to the architect. These designs, plans, specifications and the copyright therein are the property of Tonkin Zulaikha Greer Architects Pty Ltd, and must not be reproduced or copied wholly or in part without written permission of Tonkin Zulaikha Greer Architects Pty Ltd.

Project Name
**UTS BLACKFRIARS
INDUSTRY HUB**



FACILITIES MANAGEMENT OPERATIONS
Tower, Building 1, Level 19, 15 Broadway
Broadway NSW 2007
Ph: 9514-2000 Fax: 9514-4690

Drawing Title
UTS BLACKFRIARS CAMPUS CB23
**A01-2 - APPROVED ENVELOPE
SECTIONS**

FMU Project Number 03013-C-18			
Drawn By SB, JH, JB, KP	Checked RS, KL	Approved By TG	Date App. 00-00-18
Drawing Scale @A1	Drawing Status DA	A1	
UTS Drg File Name	UTS Drg File No 70025	Rev No 1	