




1 SOLAR ACCESS - GROUND - HUME PLACE  
SCALE 1 : 300

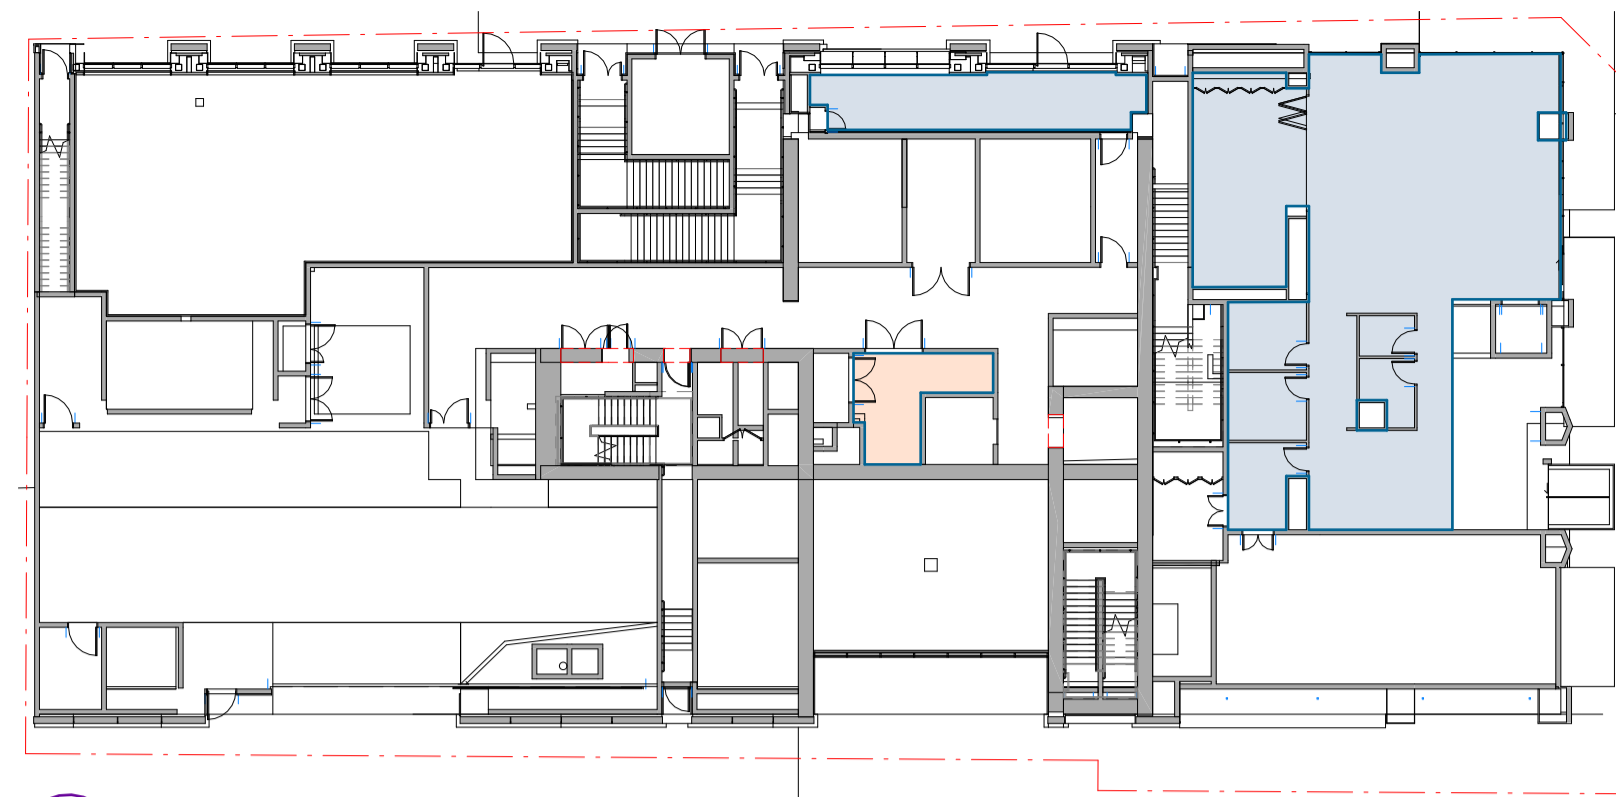


2 SOLAR ACCESS - LEVEL 01  
SCALE 1 : 300

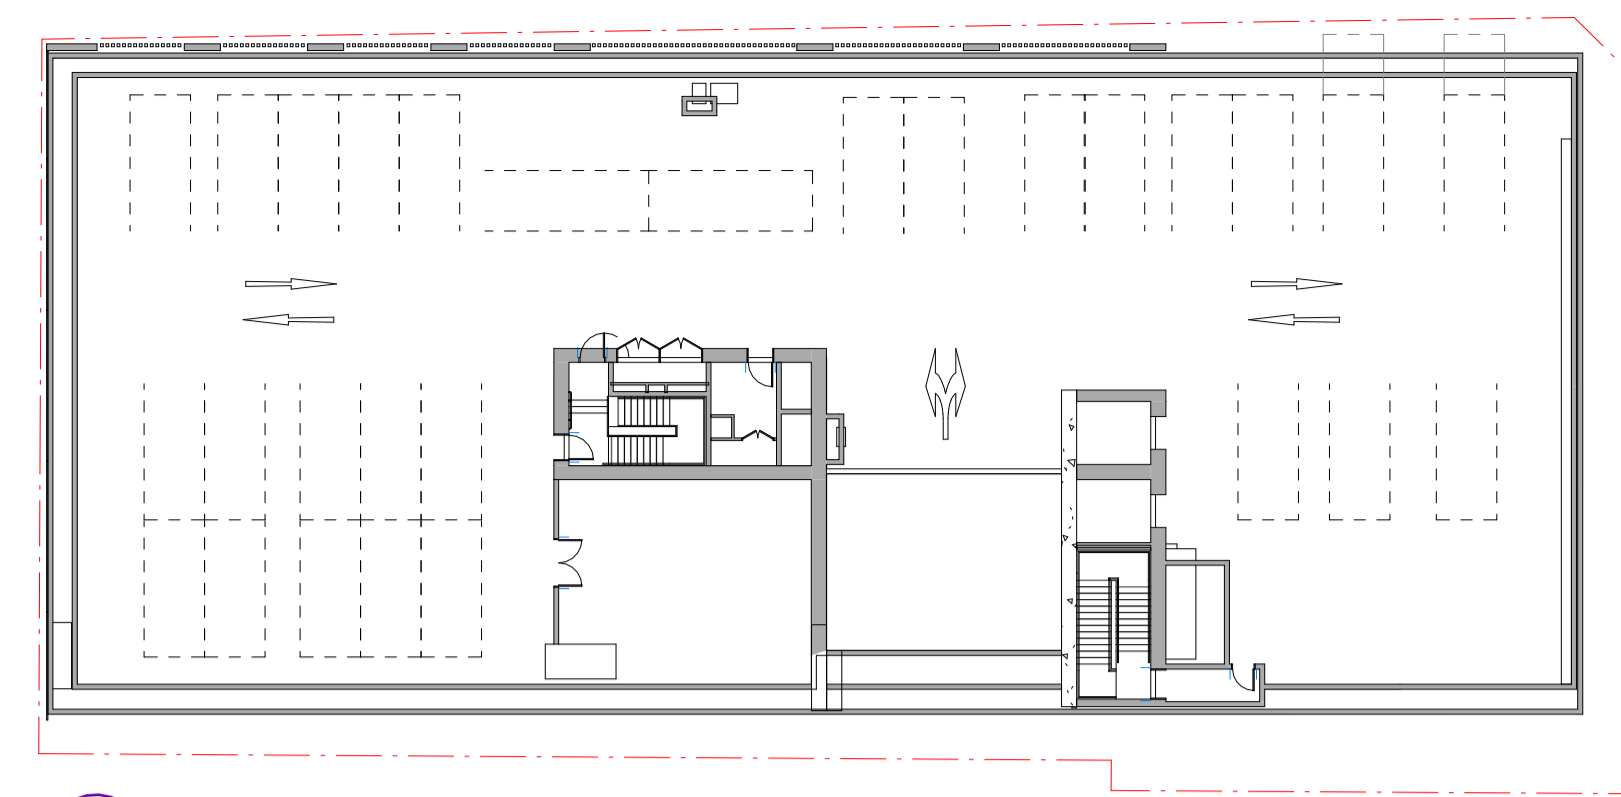


3 SOLAR ACCESS - L05  
SCALE 1 : 300

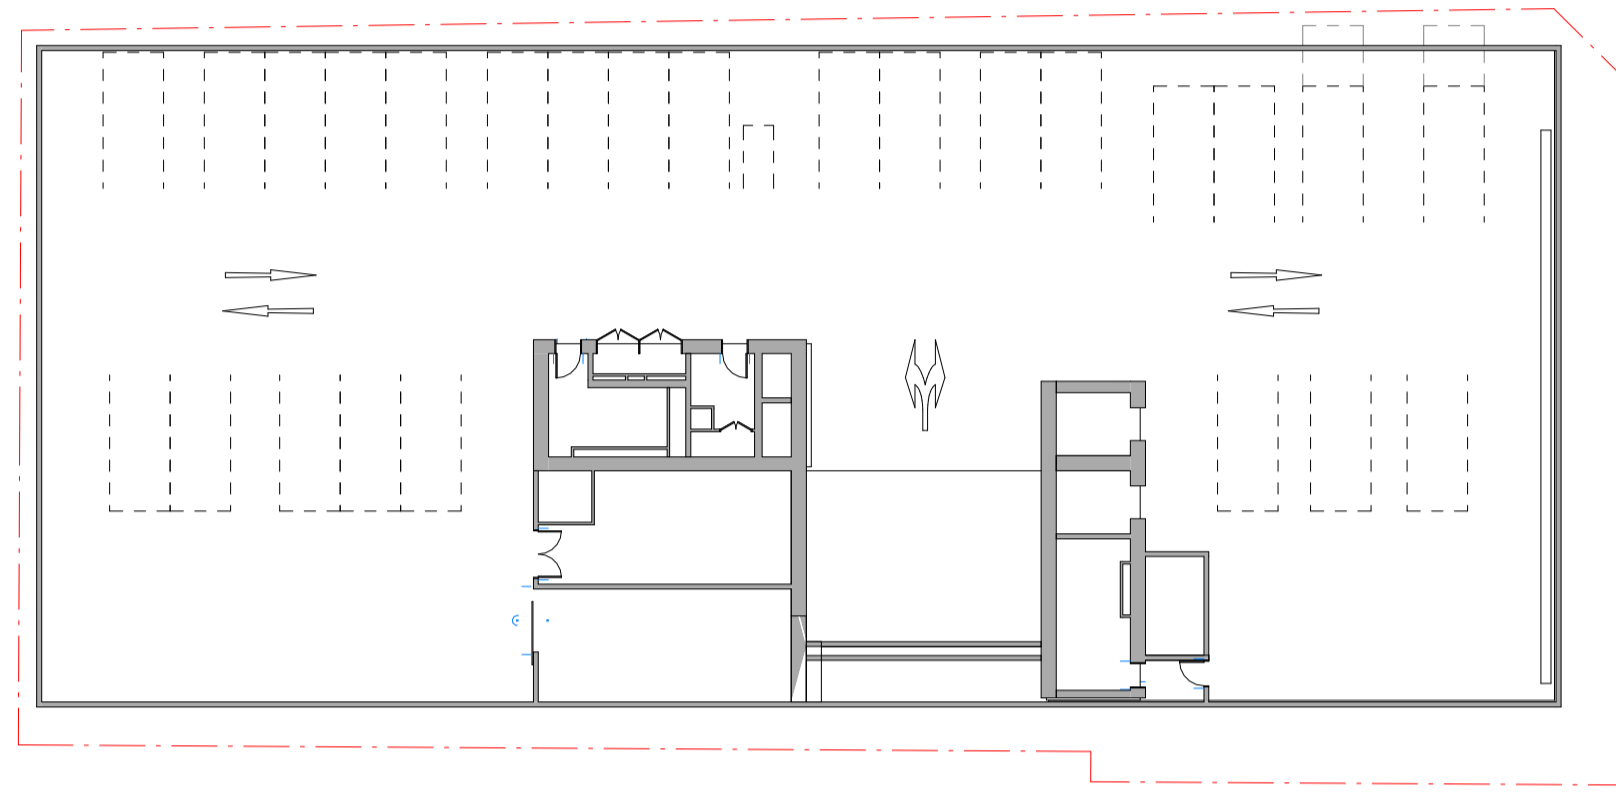


4 SOLAR ACCESS - L06  
SCALE 1 : 300

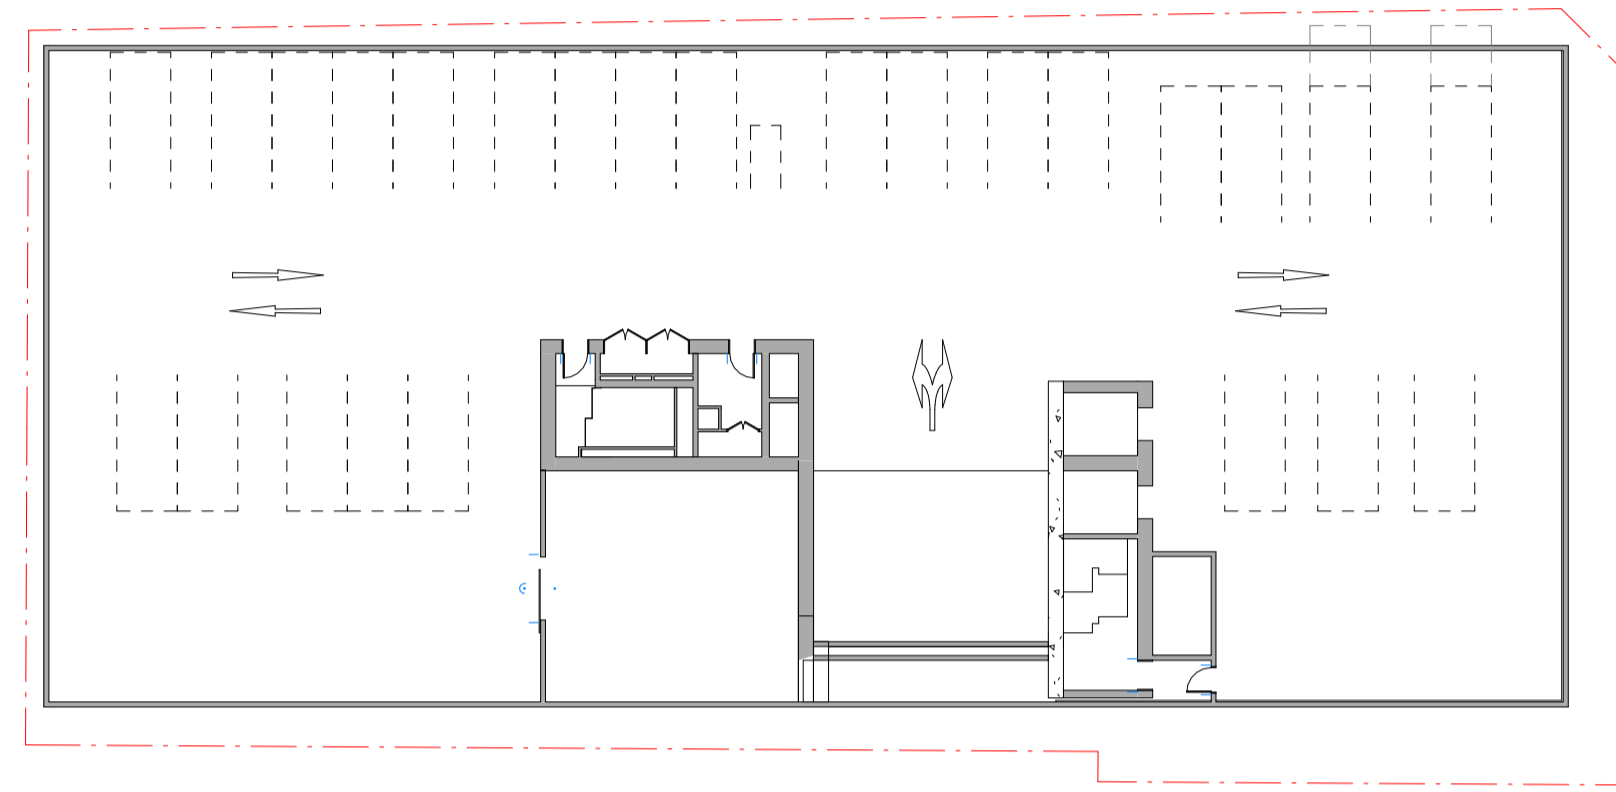


5 SOLAR ACCESS - L07  
SCALE 1 : 300

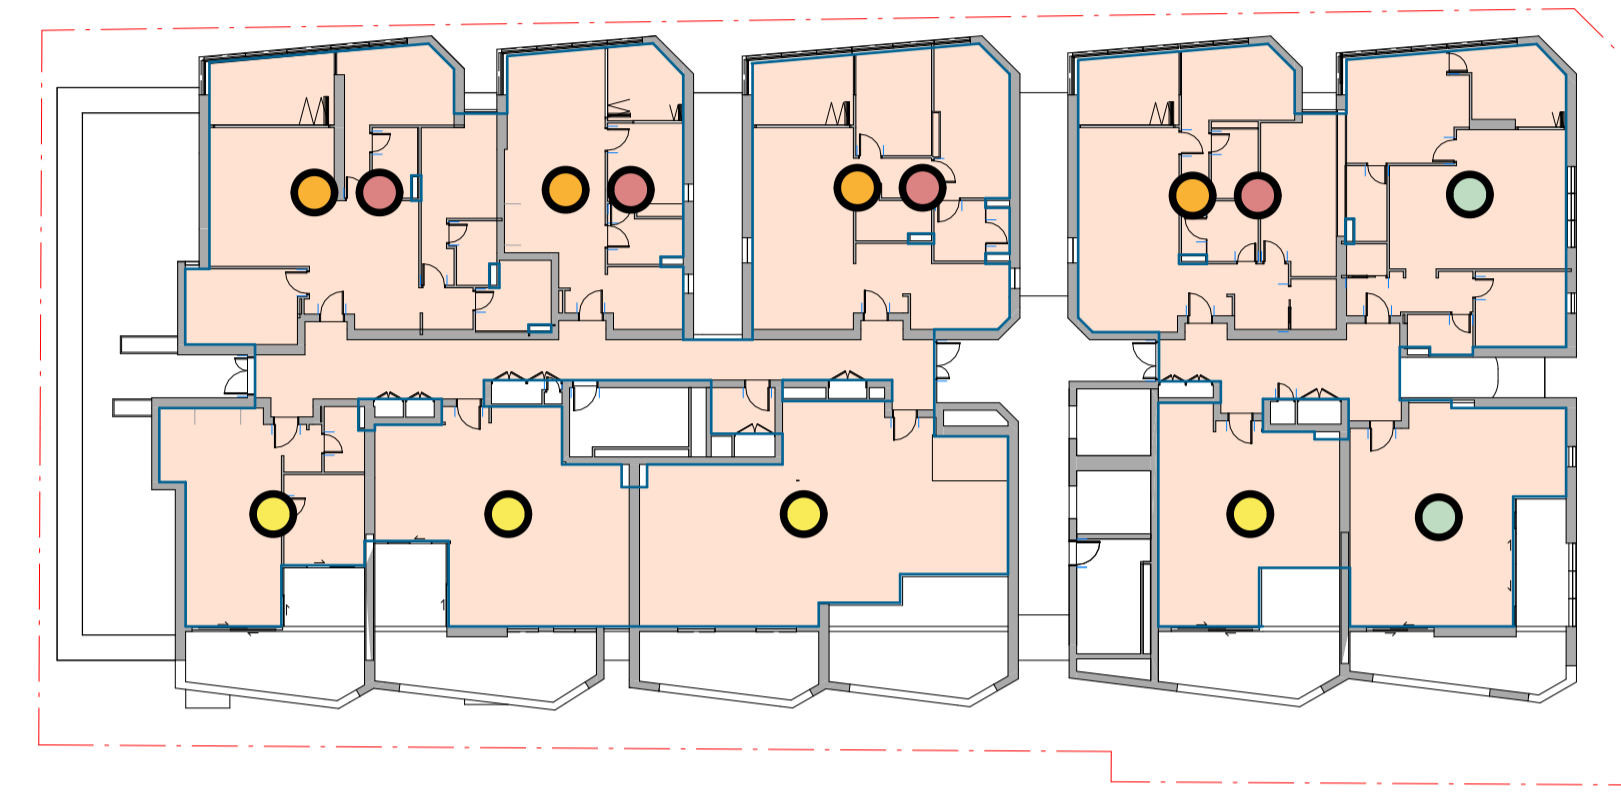


6 SOLAR ACCESS - L08  
SCALE 1 : 300

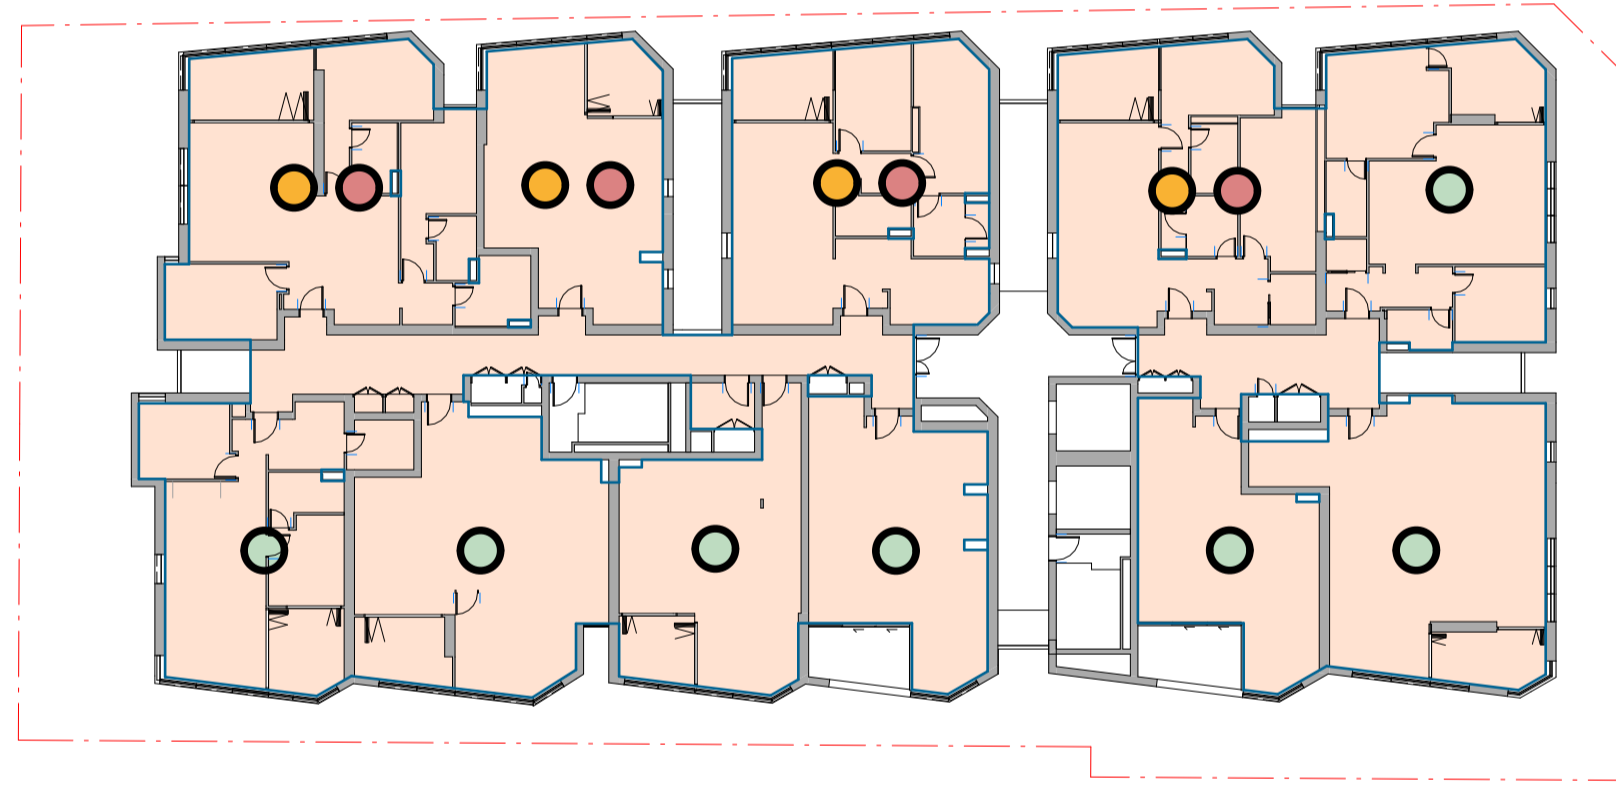

7 SOLAR ACCESS - TYPICAL LEVELS 09-18  
SCALE 1 : 300

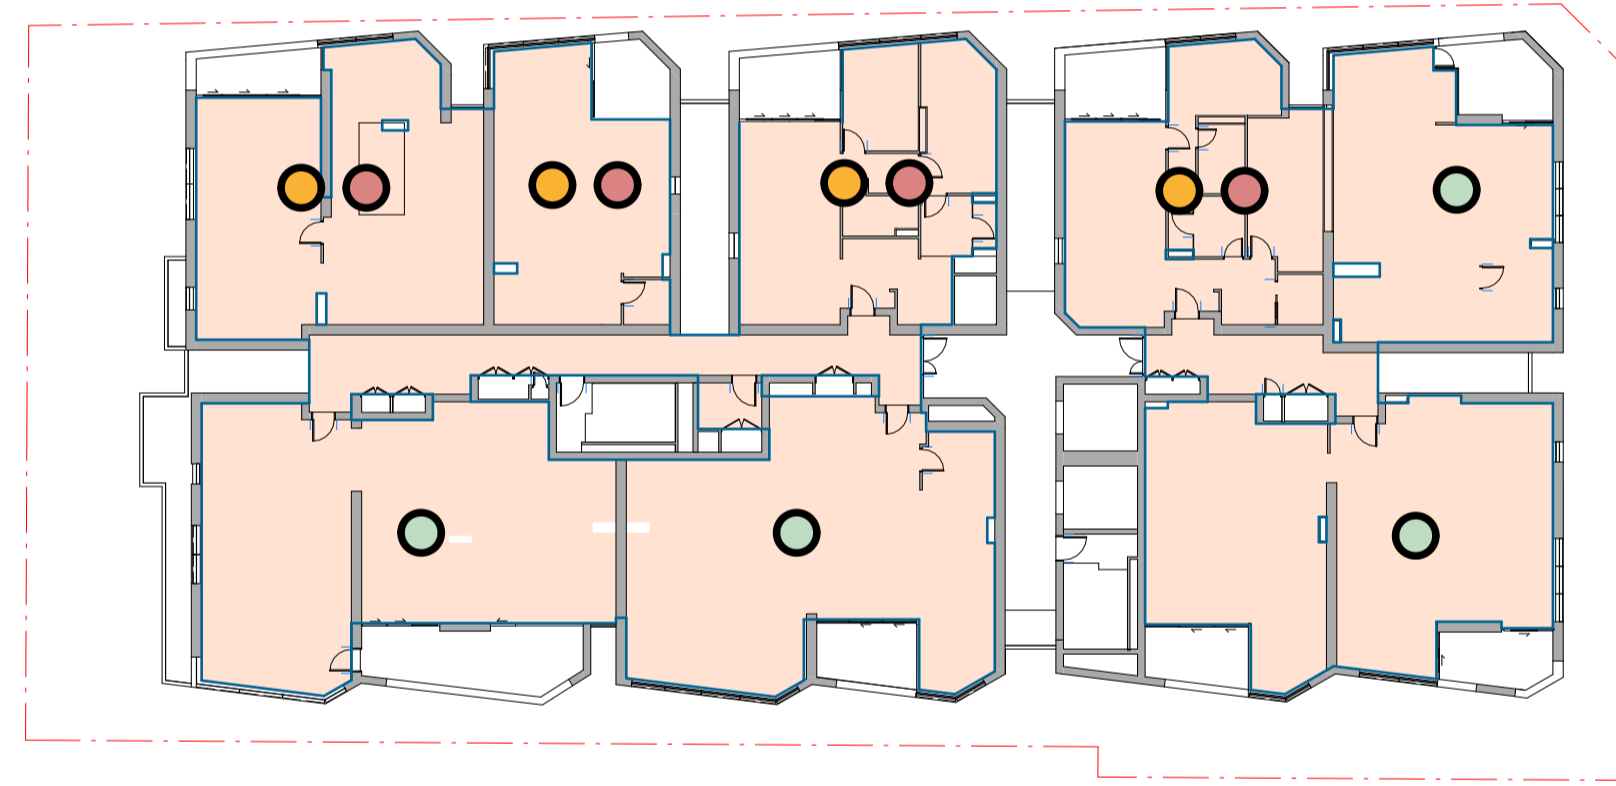

8 SOLAR ACCESS - L19  
SCALE 1 : 300

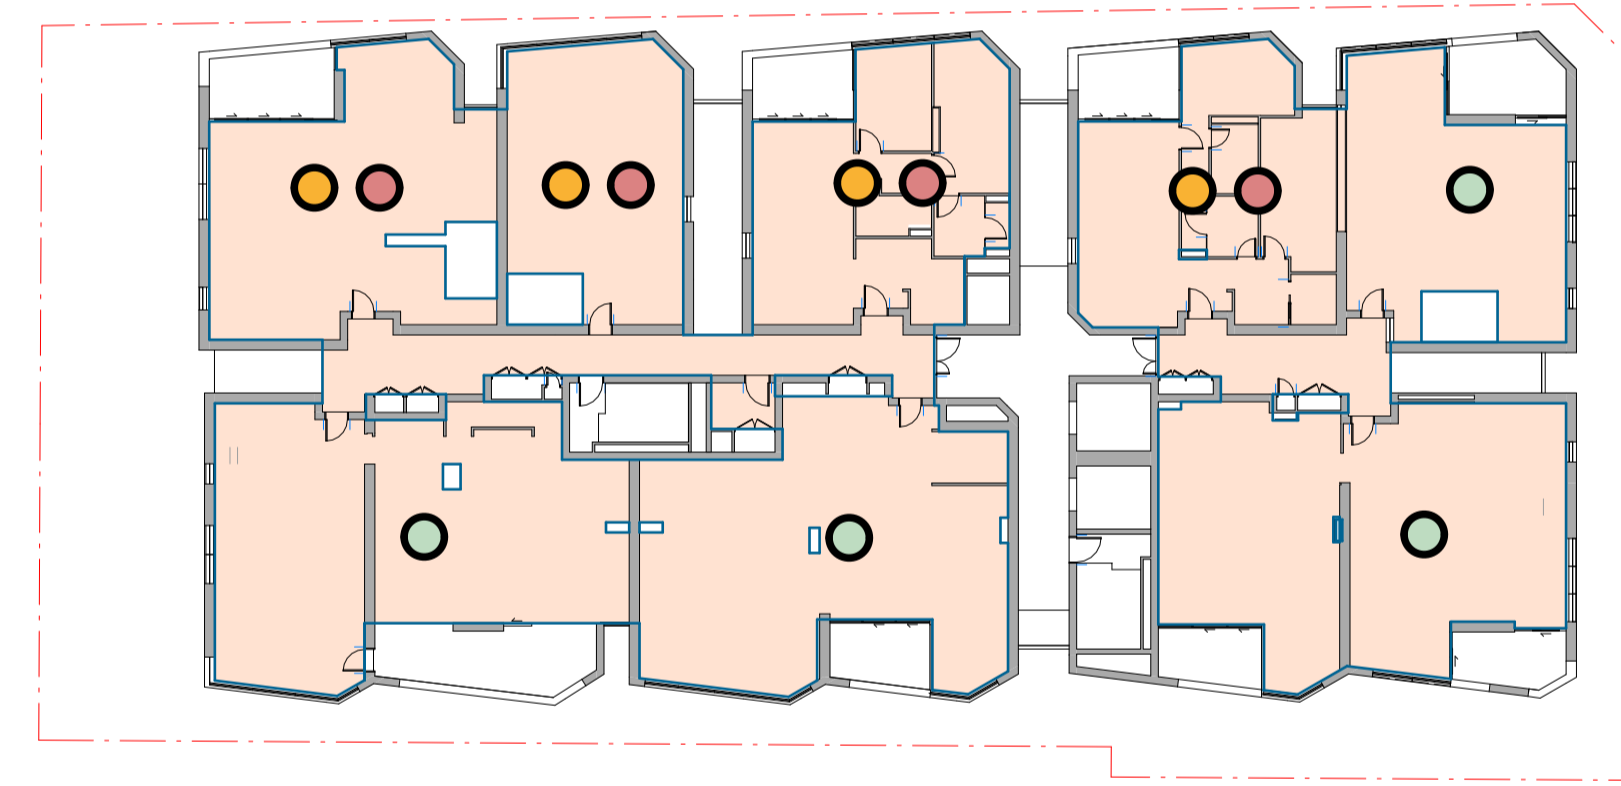

9 SOLAR ACCESS - L20  
SCALE 1 : 300

**ADG Compliance**

- 59% (72 units) Receive a minimum of 2 hours of sunlight between 9am-3pm
- 38% (46 units) Receive no direct sunlight between 9am and 3pm
- 3% (4 units) 1 Hour between 9am-3pm

Note:  
ADG Objective 4A-1  
Design Guidance

"Achieving the design criteria may not be possible on some sites. This includes:  
- where greater residential amenity can be achieved along busy road or rail line by orientating the living rooms away from the noise source  
- on south facing sloping sites  
- where significant views are orientated away from the desired aspect for direct sunlight"

**Legend**

- UNIT GAINS 2HRS+ SOLAR ACCESS ON JUNE 21 BETWEEN 9AM-3PM
- UNIT RECEIVES NO DIRECT SUNLIGHT ON JUNE 21 BETWEEN 9AM-3PM
- UNIT ACHIEVES 1HR 45MINS SOLAR ACCESS ON JUNE 21 BETWEEN 3:15PM - 5PM WITH ADDITIONAL OPENING TO SOUTH
- UNIT ACHIEVES 1HR OF DIRECT SUNLIGHT ON JUNE 21 BETWEEN 9AM-3PM

NOTE:  
Minor changes to form and configuration may be required when drawings are subsequently prepared for construction purposes after the grant of development consent

Project  
Crows Nest OSD - Site B  
  
Client  
Third.i

Issuer  
**W-B**  
WOODS BAGOT  
  
Project number  
121809  
Checked Approved  
Checker Approver

Size check  
25mm  
Sheet size  
A1  
Scale  
As indicated

Sheet title  
SOLAR ACCESS  
  
Sheet number  
DA-2303  
Status  
E