

Certificate no.: 0004880500  
 Assessor Name: Guljit Bates  
 Accreditation no.: VIC/BDAV/16/1751  
 Certificate date: 31 May 2020  
 Dwelling Address: 88 Barangaroo Avenue  
 Barangaroo, NSW 2000  
[www.nathers.gov.au](http://www.nathers.gov.au)



[www.nathers.gov.au](http://www.nathers.gov.au)

7.6

Average star rating

NATIONWIDE  
HOUSE  
ENERGY RATING SCHEME

[www.nathers.gov.au](http://www.nathers.gov.au)

**lendlease**  
 ONE SYDNEY HARBOUR  
 BARANGAROO


**RPBW**  
 RENZO PIANO BUILDING WORKSHOP  
 Via P.P. Rubens 29, 16158 Genova - Italy  
 Emanuela Baglietto | Nominated  
 Architect  
 NSW ARB 9512

PRINCIPAL ARCHITECT:  
 Lendlease - Integrated Solutions  
 ABB01163292391  
 Level 14, Tower Three, International Towers  
 Sydney  
 Exchange Place, 300 Barangaroo Av.  
 Barangaroo NSW 2000  
 Stephanie Smith | Nominated  
 Architect  
 NSW ARB 6480

## R4B SETOUT PLAN BASEMENT LEVEL B3

Scale 1 : 250 @ A1 Scale 1:1000 @ A3  
 0 12.5M 1:250

Scale 1 : 250 @ A1 Scale 1:1000 @ A3  
 0 12.5M 1:250

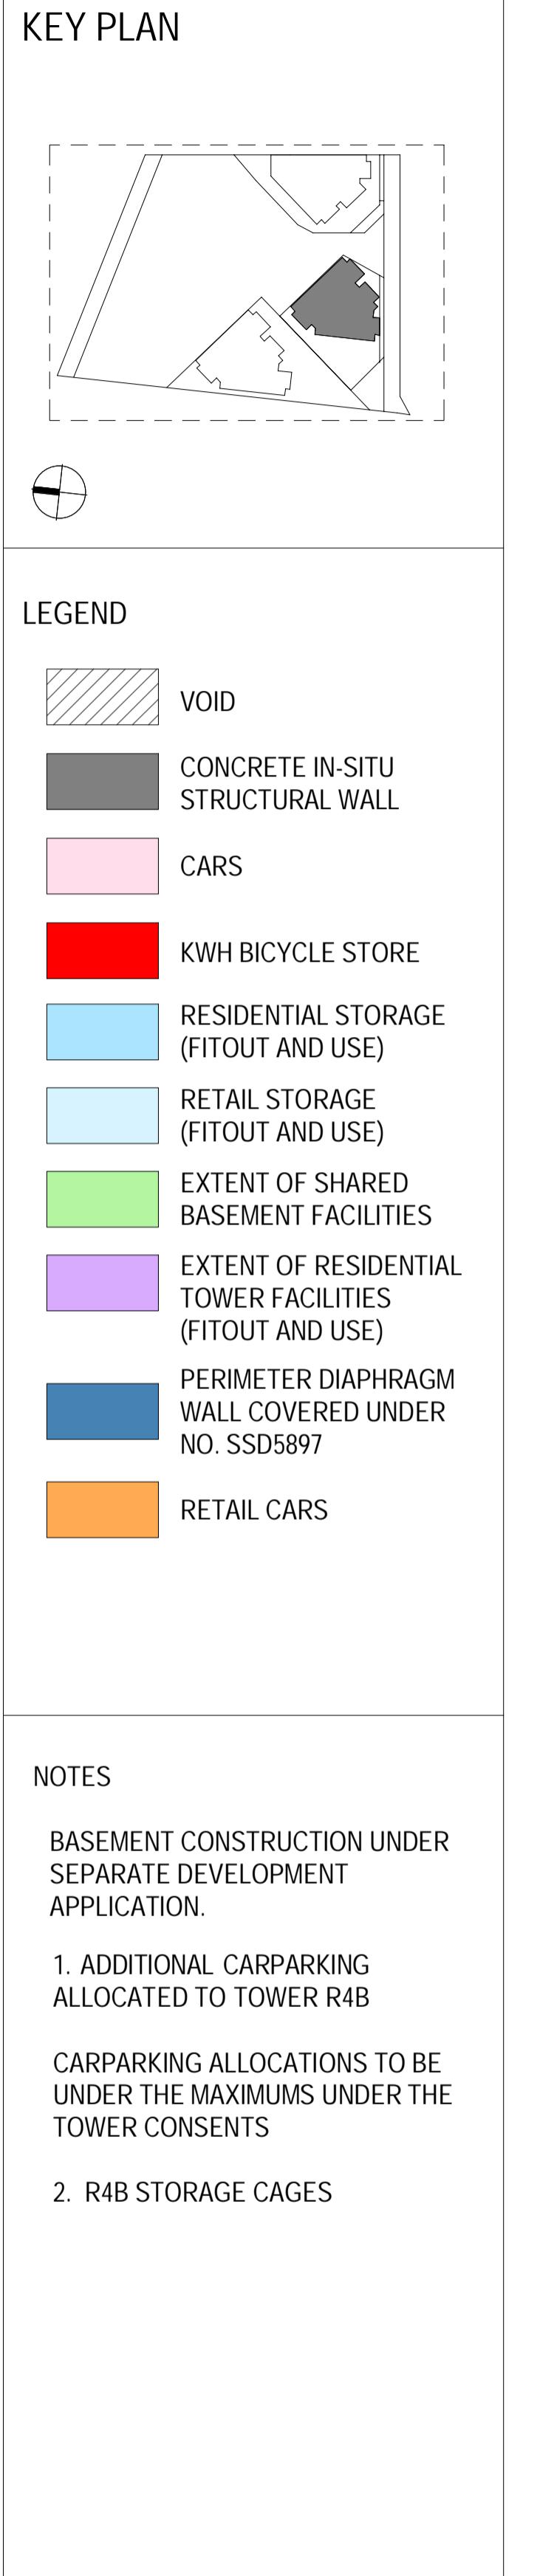

Drawing: BR4B\_ASD\_PA1\_1002  
 Date: 19 JUNE 2020 Revision: 21  
 SECTION 4.55