



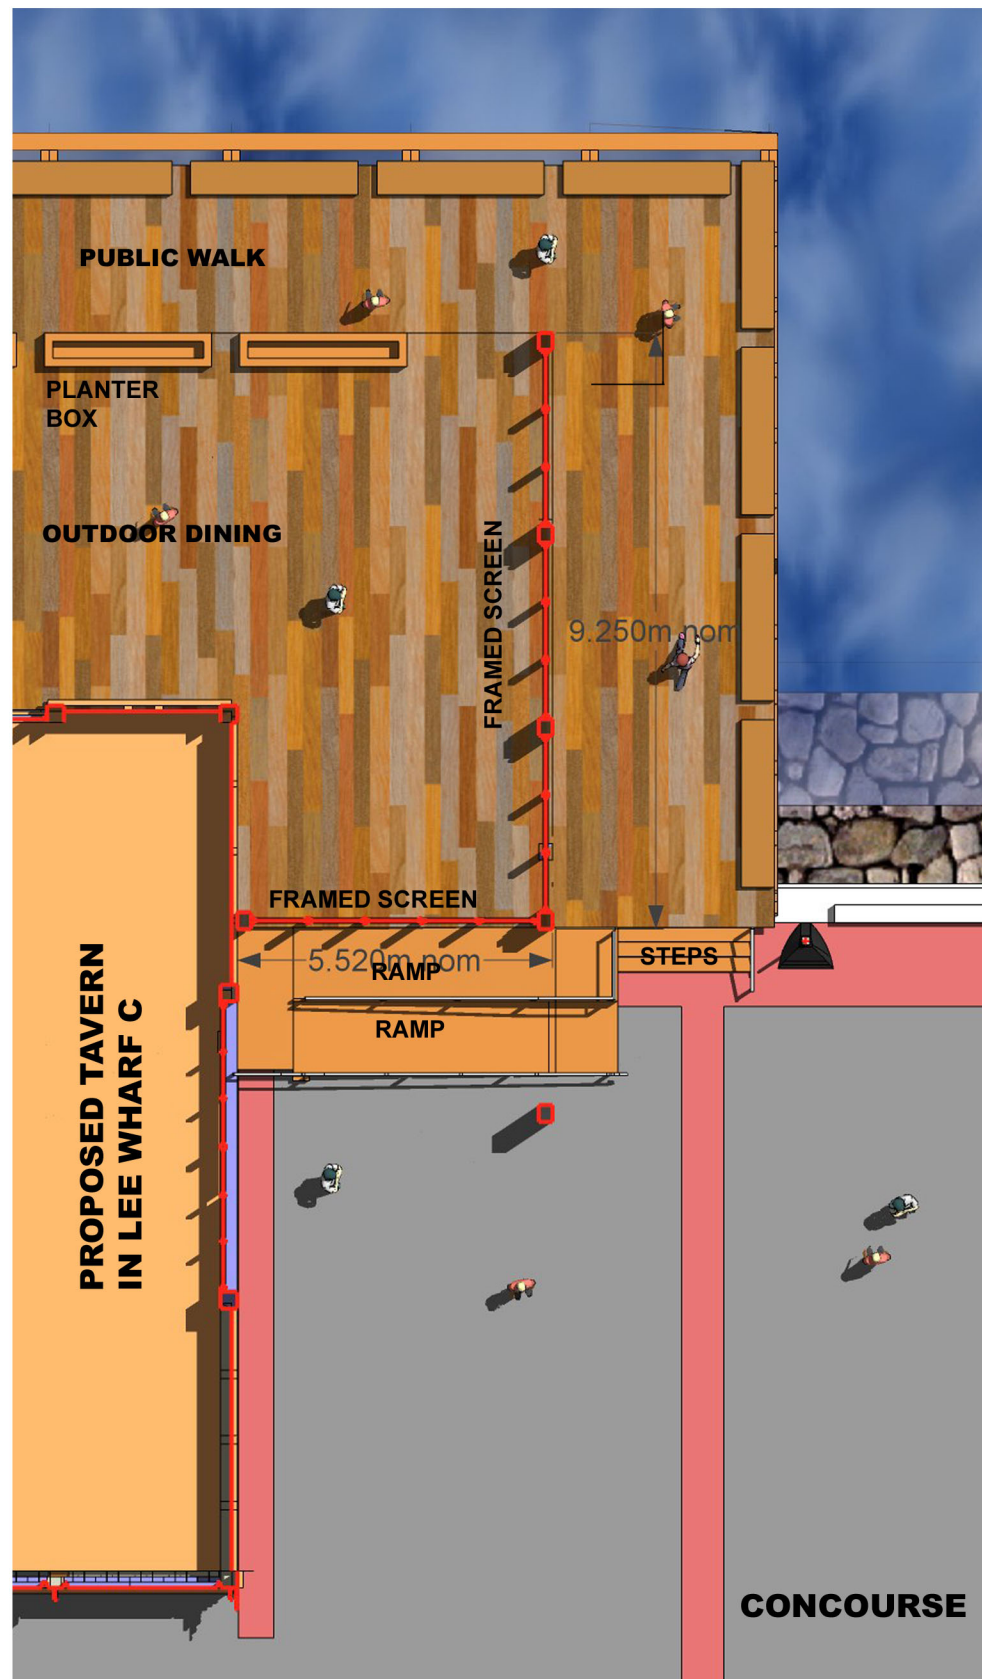


PART PLAN
(MIRRORED AT WESTERN END)

LEE WHARF C

PROPOSED TIMBER PORTALS AND ACOUSTIC SCREENS
AT EITHER END OF PROPOSED TAVERN IN EXISTING LEE WHARF C
N.T.S.
15 JUNE '09

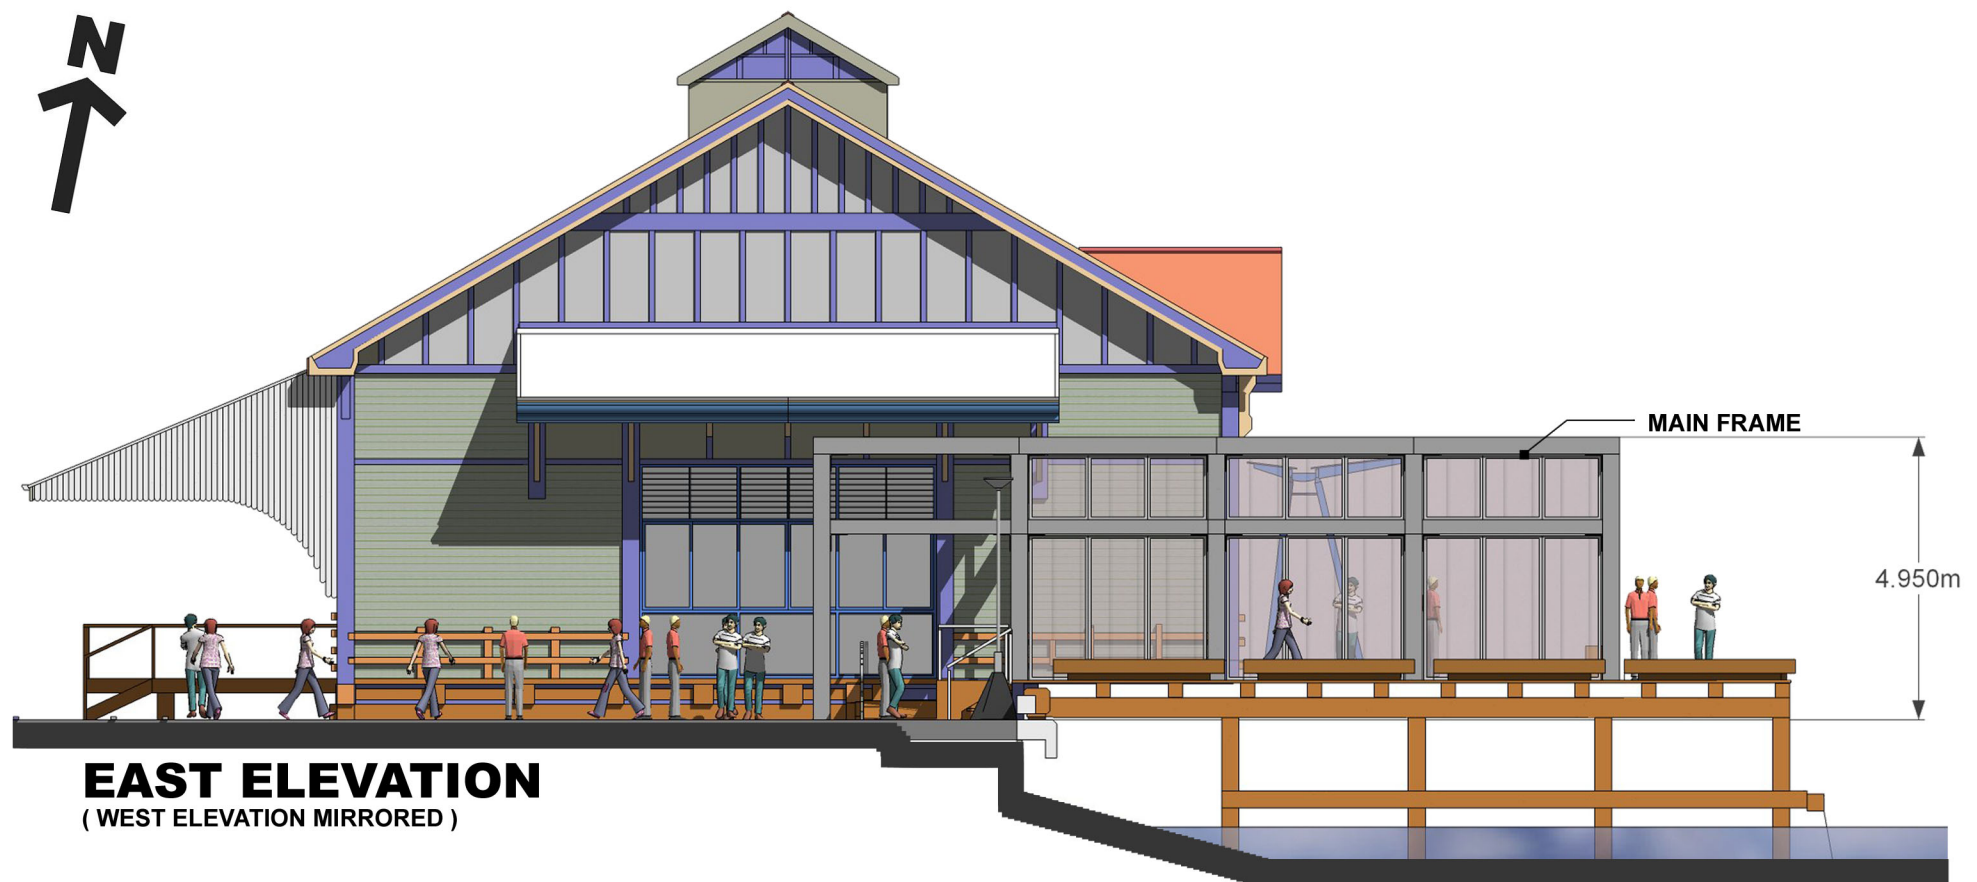

MAIN FRAME
RECYCLED WHARF TIMBERS FRAMING
(% 250 X 250 TO 300 X 300)
HEIGHTS AND DETAILING TO MATCH EXISTING
ADJOINING STRUCTURE
INFILL GLAZING
GLAZING PANELS
METAL FRAMED
(ETCHED WITH HISTORIC THEMES AND MOTIFS)

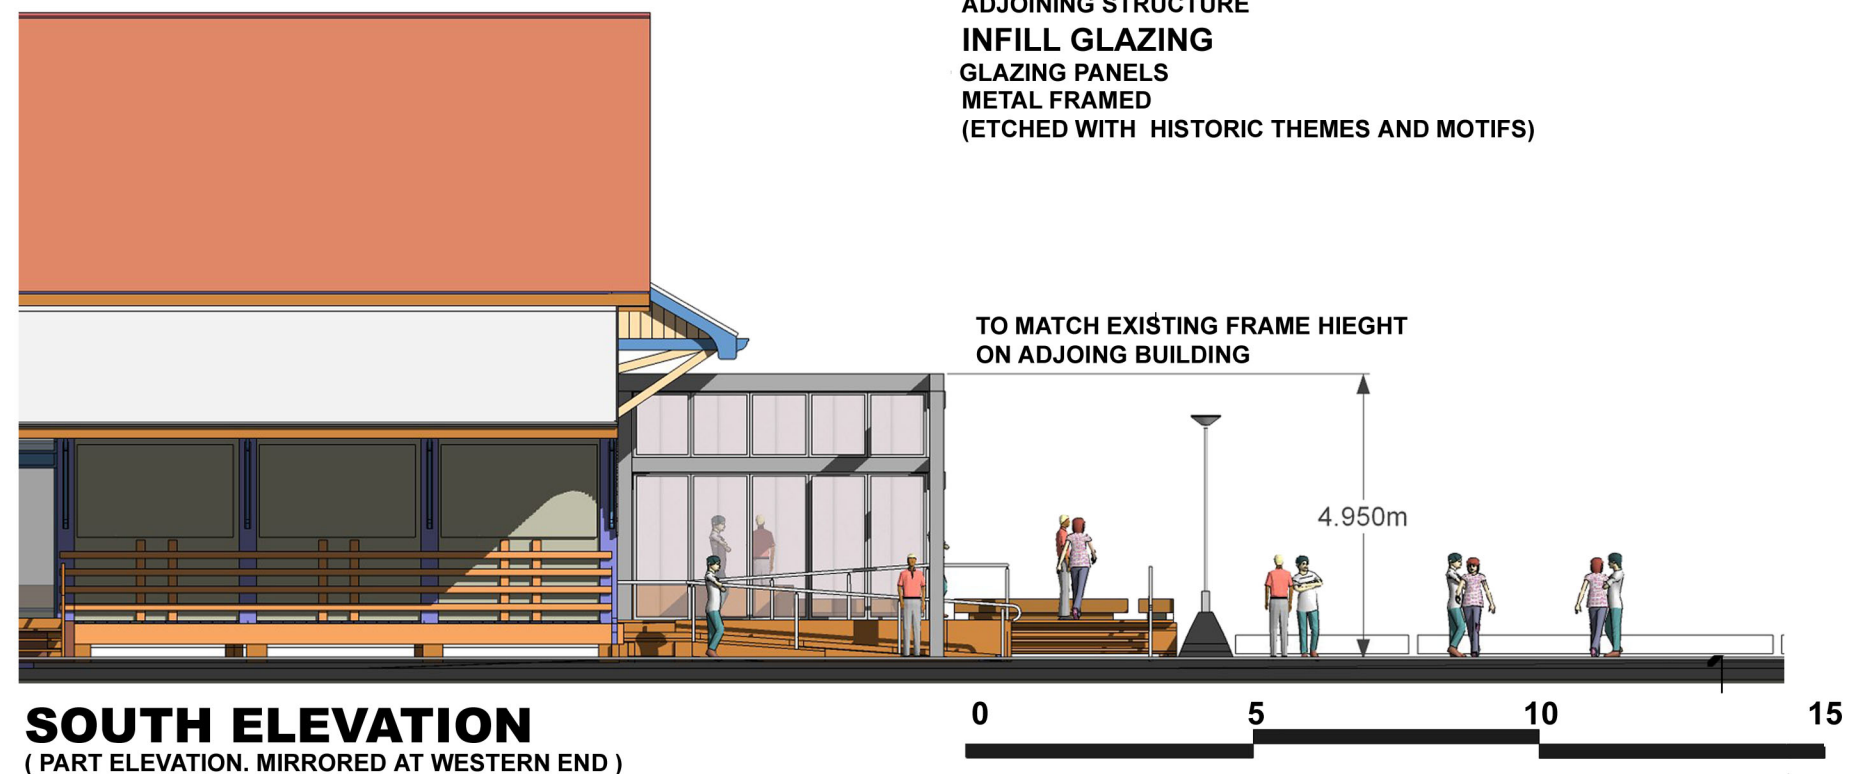

**PART FLOOR PLAN
AND ELEVATIONS**