




NORTH ELEVATION
FROM HARBOUR

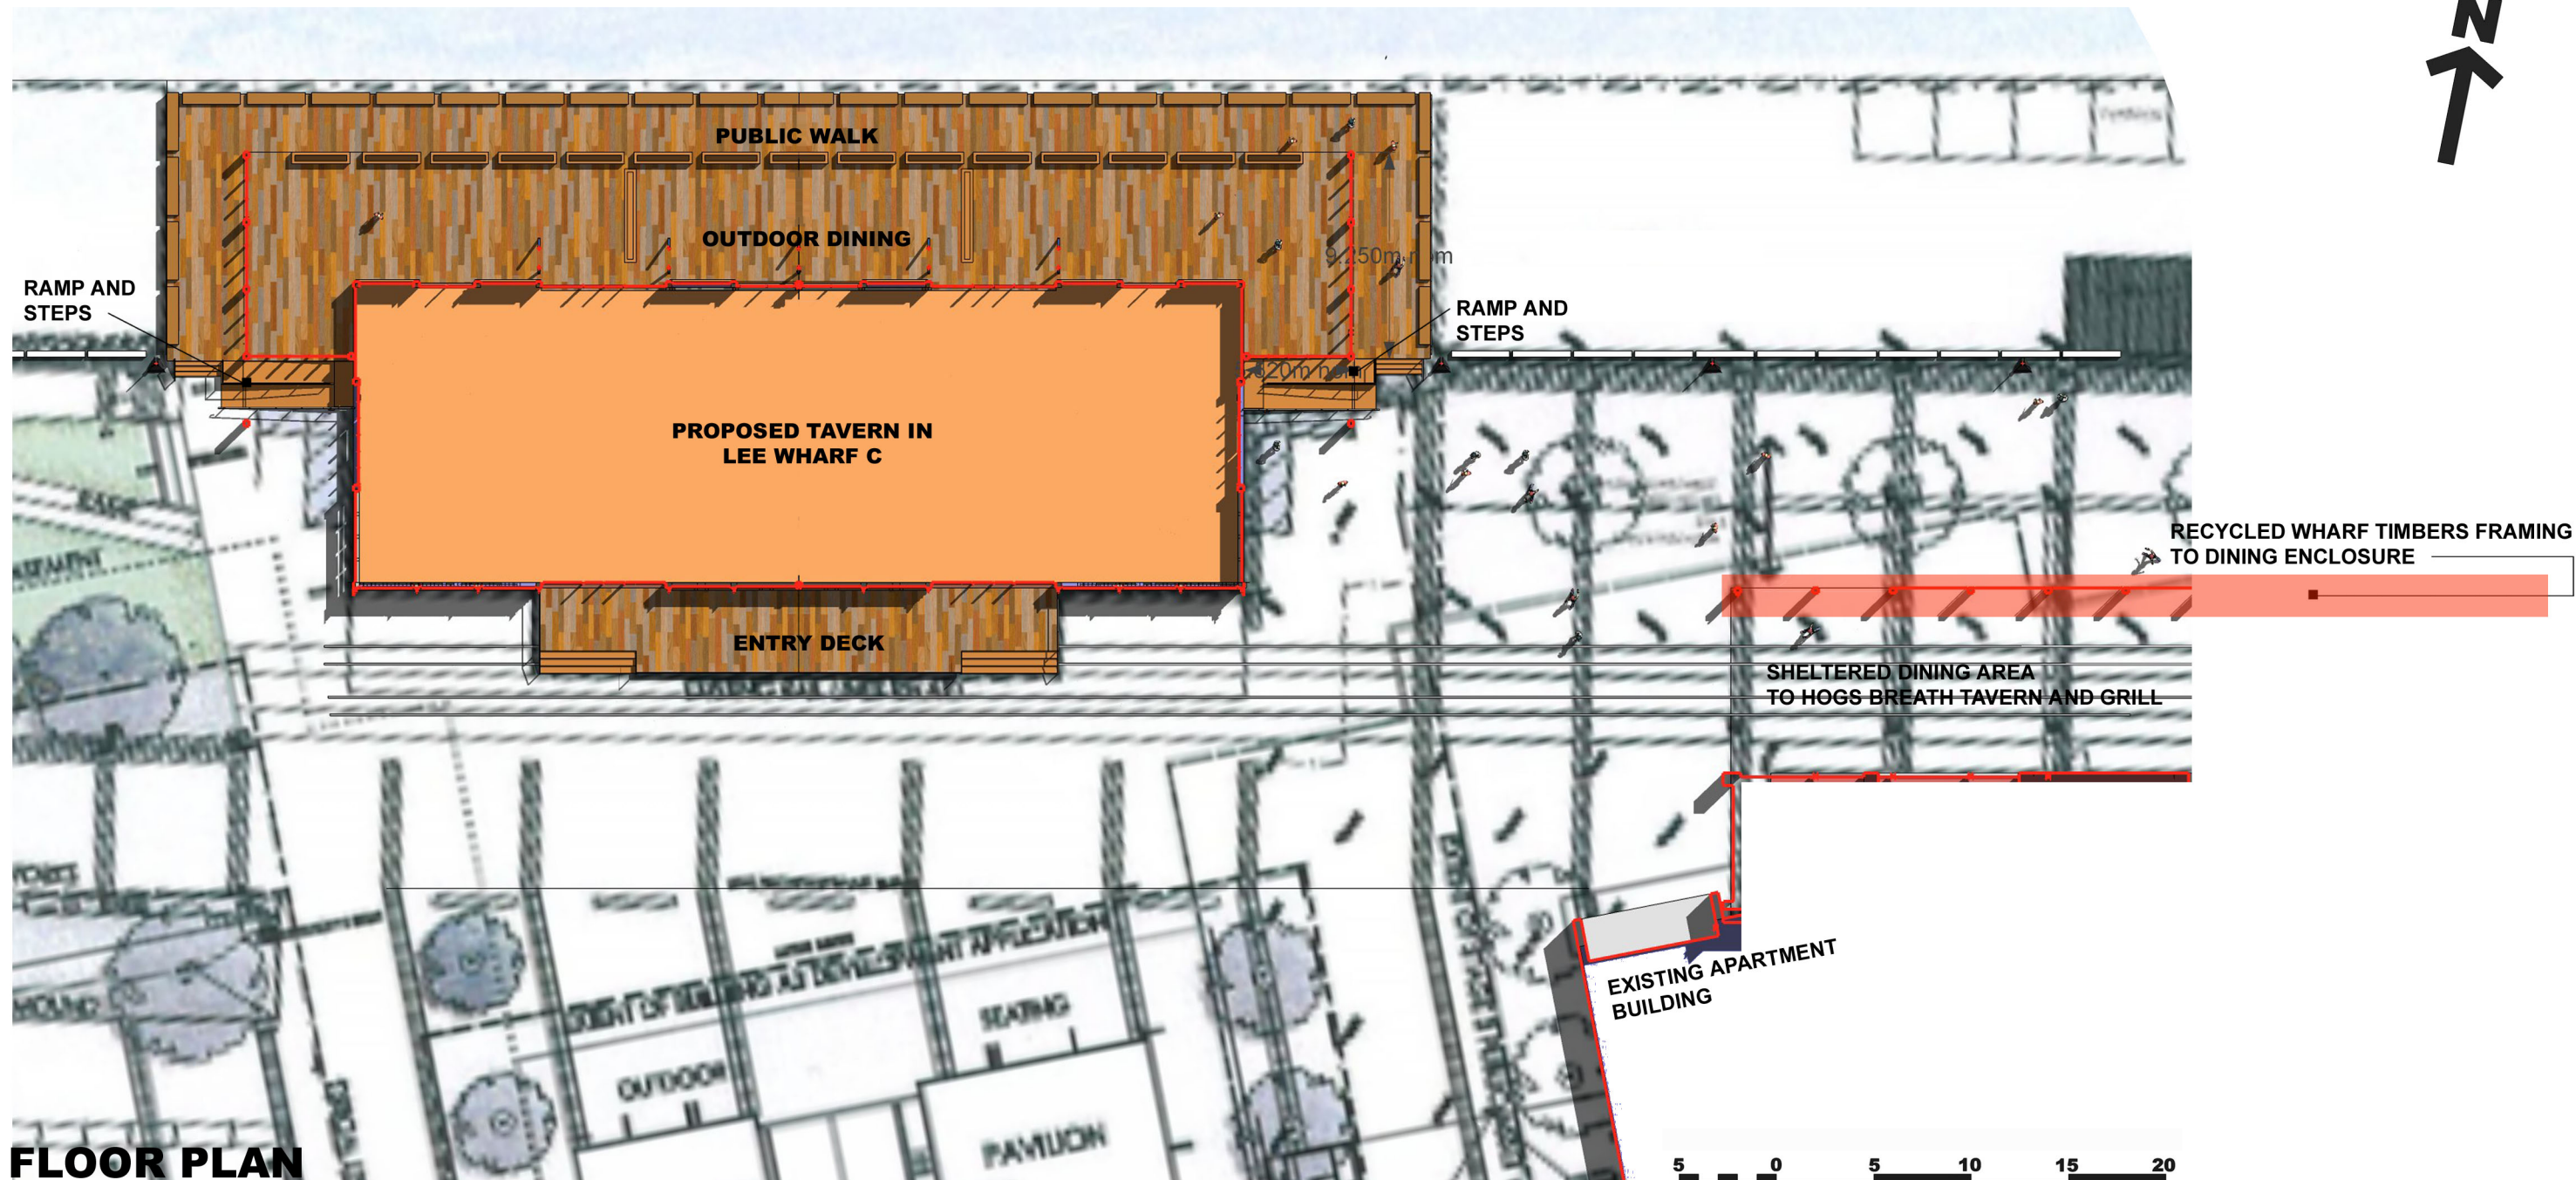

FLOOR PLAN
(INCORPORATING ORIGINAL PLAN BY CRONE ARCHITECTS).

LEE WHARF C

PROPOSED TIMBER PORTALS AND ACOUSTIC SCREENS
AT EITHER END OF PROPOSED TAVERN IN EXISTING LEE WHARF C
N.T.S. 15 JUNE '09

**FLOOR PLAN AND
NORTH ELEVATION**

AO 2 **EJE** architecture

JOB NUMBER

7721