


Appendix B

REVISED DEVELOPMENT PLANS

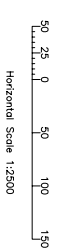

INSTRUCTION NUMBER: 06/92
FILE: 0002 DA.0 - asset protection zoning map
SHEETED: N/A
DESIGNED: N/A
DRAWN: M/C
CHECKED: ---
DATE: Australian Height Datum
CONTOUR INTERVAL: ---

INTN. ISSUE: 22/05/2008
REVISIONS: DATE

CLIENT:

EUREKA 2 PROJECT 5 PTY LTD.

Copyright ©
Pulver Cooper & Blackley Pty Ltd. 2008
Other than as permitted by the Copyright Act 1968,
reproduction or distribution of this document is
prohibited.

**PULVER COOPER
& BLACKLEY**

SURVEYORS
TOPOGRAPHERS
CIVIL ENGINEERS
PROJECT MANAGERS


P.O. Box 729
NEWCASTLE 2280
Tel (02) 4926 2214
Fax (02) 4926 2214

99 LAMES STREET
EAST LAMUNGO 2223
Tel (02) 4926 2214
Fax (02) 4934 3027

**PLAN OF ASSET
PROTECTION
ZONES**

DEPARTMENT OF PLANNING
MAJOR PROJECT 05-0038
THE BUCKETS WAY
TIMONEE

All dimensions, areas, and amounts are subject to final survey, endorsement by council and the landowner. The landowner has been held responsible for any errors or omissions.

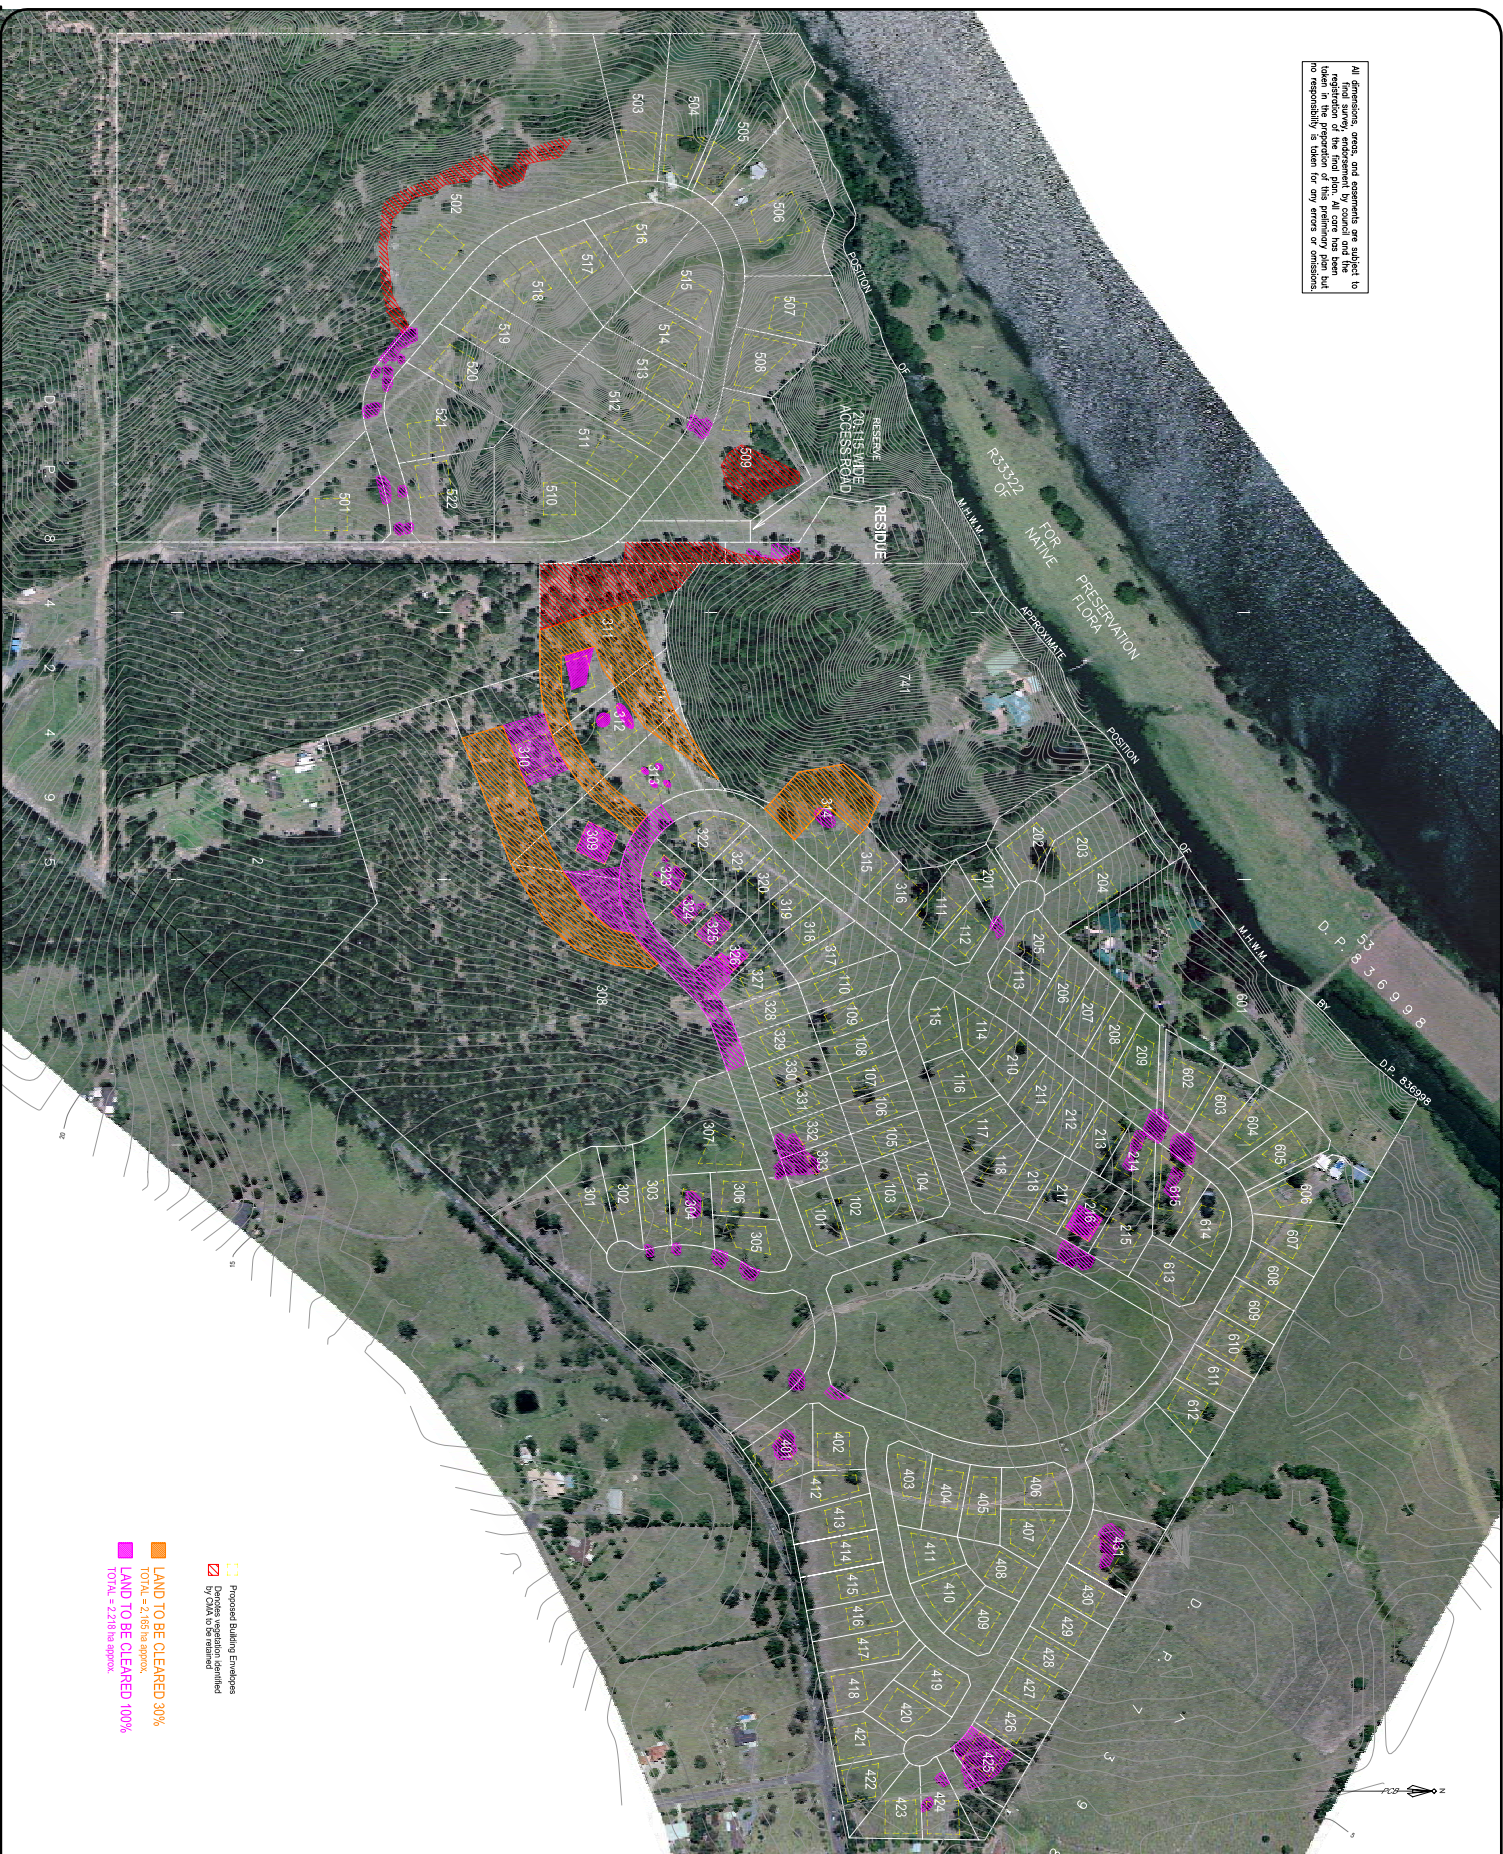

50 25 0 50 100 150
Horizontal Scale 1:2500

INSTRUCTION NUMBER: 06/92
FILE: 0882.DWG - clearing area/veg
SURVEYED: N/A
DESIGNED: N/A
DRAWN: MKC
CHECKED: MKC
DATE: Australian Height Datum
CONTOUR INTERVAL: 0.5m

REVISIONS: _____
DATE: _____

CLIENT: _____
EUREKA 2 PROJECT 5
PTY LTD.

Copyright ©
Pulver Cooper & Blackley Pty Ltd. 2008
Other than as permitted by the Copyright Act 1968,
reproduction of this drawing without the written
permission of Pulver Cooper & Blackley Pty Ltd. is
prohibited.


PCB
PULVER COOPER
& BLACKLEY
PTY LTD

SURVEYORS
TOPOGRAPHERS
CIVIL ENGINEERS
PROJECT MANAGERS


P.O. Box 729
NECASILE 2280
Tel (02) 4928 2214 Fax (02) 4934 3027
98 LAMES STREET
EAST LAMAND 2223
Tel (02) 4928 2214 Fax (02) 4934 3027

PROPOSED
CLEARING PLAN

DEPARTMENT OF PLANNING
MAJOR PROJECT 05-0038
THE BUCKETTS WAY
TINONEE

SHEET 1 OF 1 SHEETS

 Proposed Building Envelopes
 Dispersed vegetation identified
by DMA to be retained
 LAND TO BE CLEARED 30%
TOTAL = 2,185 ha approx.
 LAND TO BE CLEARED 100%
TOTAL = 2,218 ha approx.

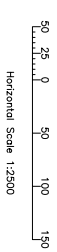

INSTRUCTION NUMBER: 06/92
FILE: 0692.DA.O-DUMS LOCATION...
SURVEYED: ---
DESIGNED: ---
DRAWN: MJC
CHECKED: ---
DATE: Australian Height Datum
CONTOUR INTERVAL: N/A

INTL. ISSUE
20/05/2008
DATE

REVISIONS

CLIENT:

EUREKA 2 PROJECT 5
PTY LTD.

Copyright ©
Pulver Cooper & Brockley Pty Ltd. 2008
Other than as permitted by the Copyright Act 1968,
permission of Pulver Cooper & Brockley Pty Ltd. is
prohibited.

**PULVER COOPER
& BROCKLEY**

SURVEYORS
TOWN PLANNERS
CIVIL ENGINEERS
PROJECT MANAGERS


P.O. Box 729
NECASILE 2280
TEL (02) 4926 2214
Fax (02) 4926 2214


98 LAMES STREET
EAST LAMLAND 2223
TEL (02) 4926 2214
Fax (02) 4934 3027

PLAN OF ORCHID
LOCATIONS

DEPARTMENT OF PLANNING
MAJOR PROJECT 05-0038
THE BUCKETS WAY
TINONEE

SITE 10 • PLANT LOCATIONS
PALE YELLOW DOUBLETAIL GROUND ORCHID
LOCATED BY GREAT LAKES SURVEYS

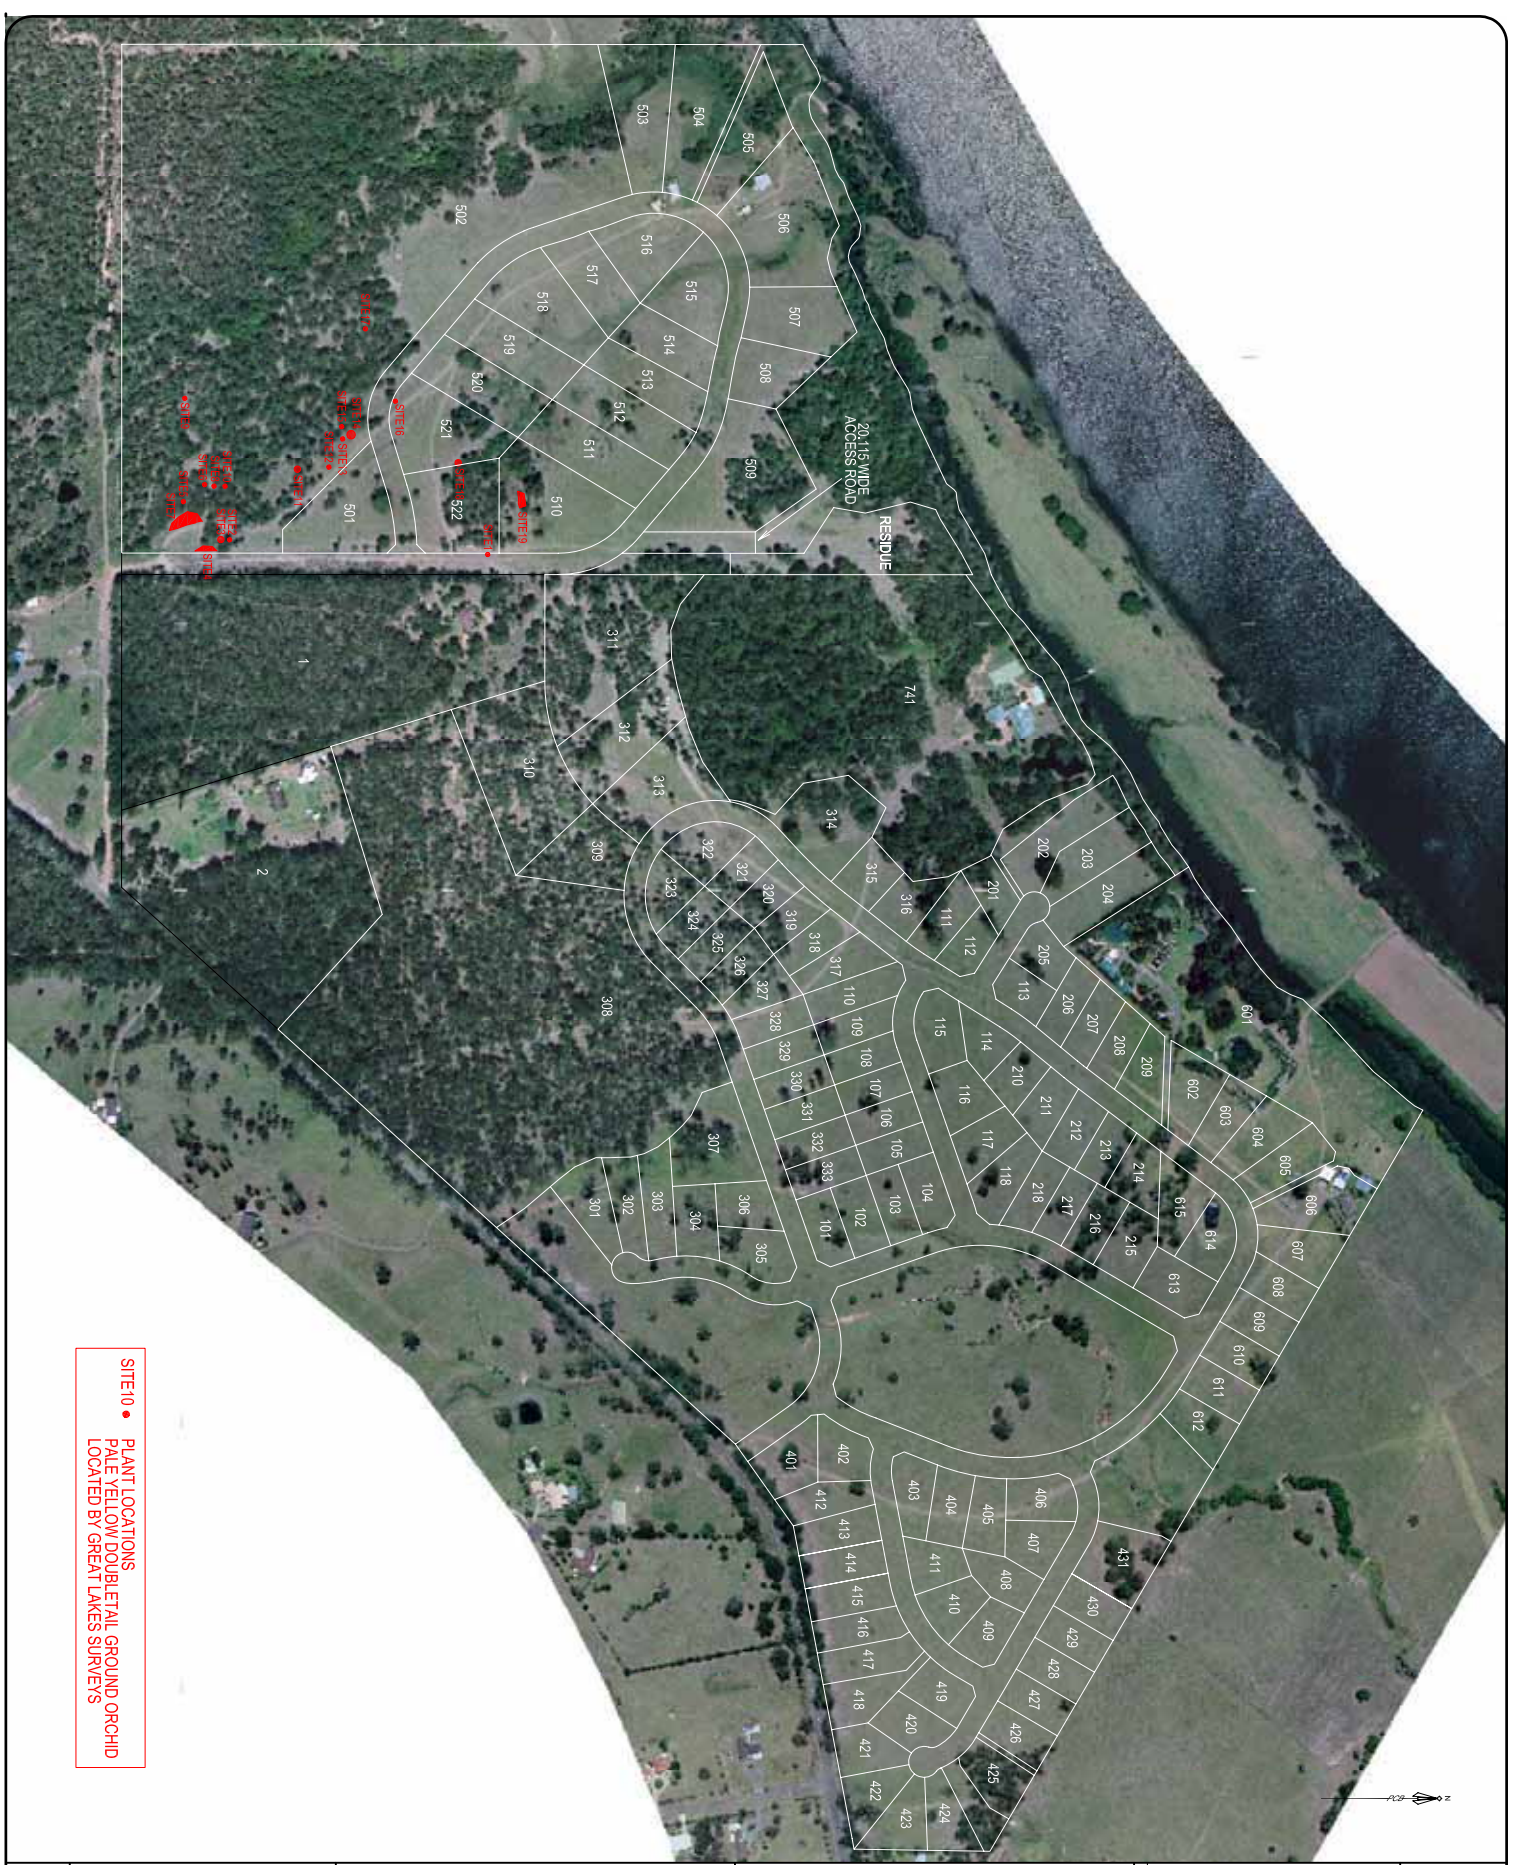

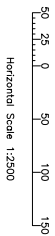


INSTRUCTION NUMBER: 06/92
FILE: 0692.D.A.O-DUMES LOCATION...
SURVEYED: --
DESIGNED: --
DRAWN: MJC
CHECKED: --
DATE: Australian Height Datum
CONTOUR INTERVAL: N/A

INTL. ISSUE: 20/05/2008
REVISIONS: DATE

CLIENT:

EUREKA2 PROJECT 5
PTY LTD.

Copyright ©
Pulver Cooper & Blackley Pty Ltd. 2008
Other than as permitted by the Copyright Act 1968,
no part of this publication may be reproduced,
stored in a retrieval system, or transmitted, in any form or by any means,
electronic, mechanical, photocopying, recording, or by any information
technology, without prior written permission of Pulver Cooper & Blackley Pty Ltd. is
prohibited.

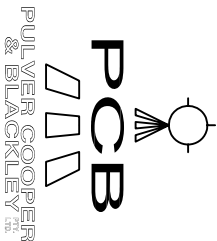

P.O. Box 729
MURKESVILLE 2280
PH (02) 4929 2553
Fax (02) 4926 2214

98 LAMES STREET
EAST MURRAY 2223
PH (02) 4929 2553
Fax (02) 4934 2022

PLAN OF PROPOSED
LOT LAYOUT
OVERAERIAL
PHOTOGRAPH

DEPARTMENT OF PLANNING
MAJOR PROJECT 05-0088
THE BUCKETS WAY
MURKESVILLE