

Figure 14

RIVER WALK - BOARDWALKS & PLATFORMS



BRIDGES & STRUCTURES



MATERIALS



TINONEE - NSW
RURAL RESIDENTIAL DEVELOPMENT



Department of
Planning

Major Project Number: 05_0038, approved on 5 April 2009 by the Minister, in accordance with the Environmental Planning & Assessment Act 1979, subject to conditions of approval.
Signed:



Figure 15

Sketch Plan of Entry




Department of
Planning

Major Project Number: 05_0038, approved on 5 April 2009 by the Minister, in accordance with the Environmental Planning & Assessment Act 1979, subject to conditions of approval.


Signed:

[Signature]

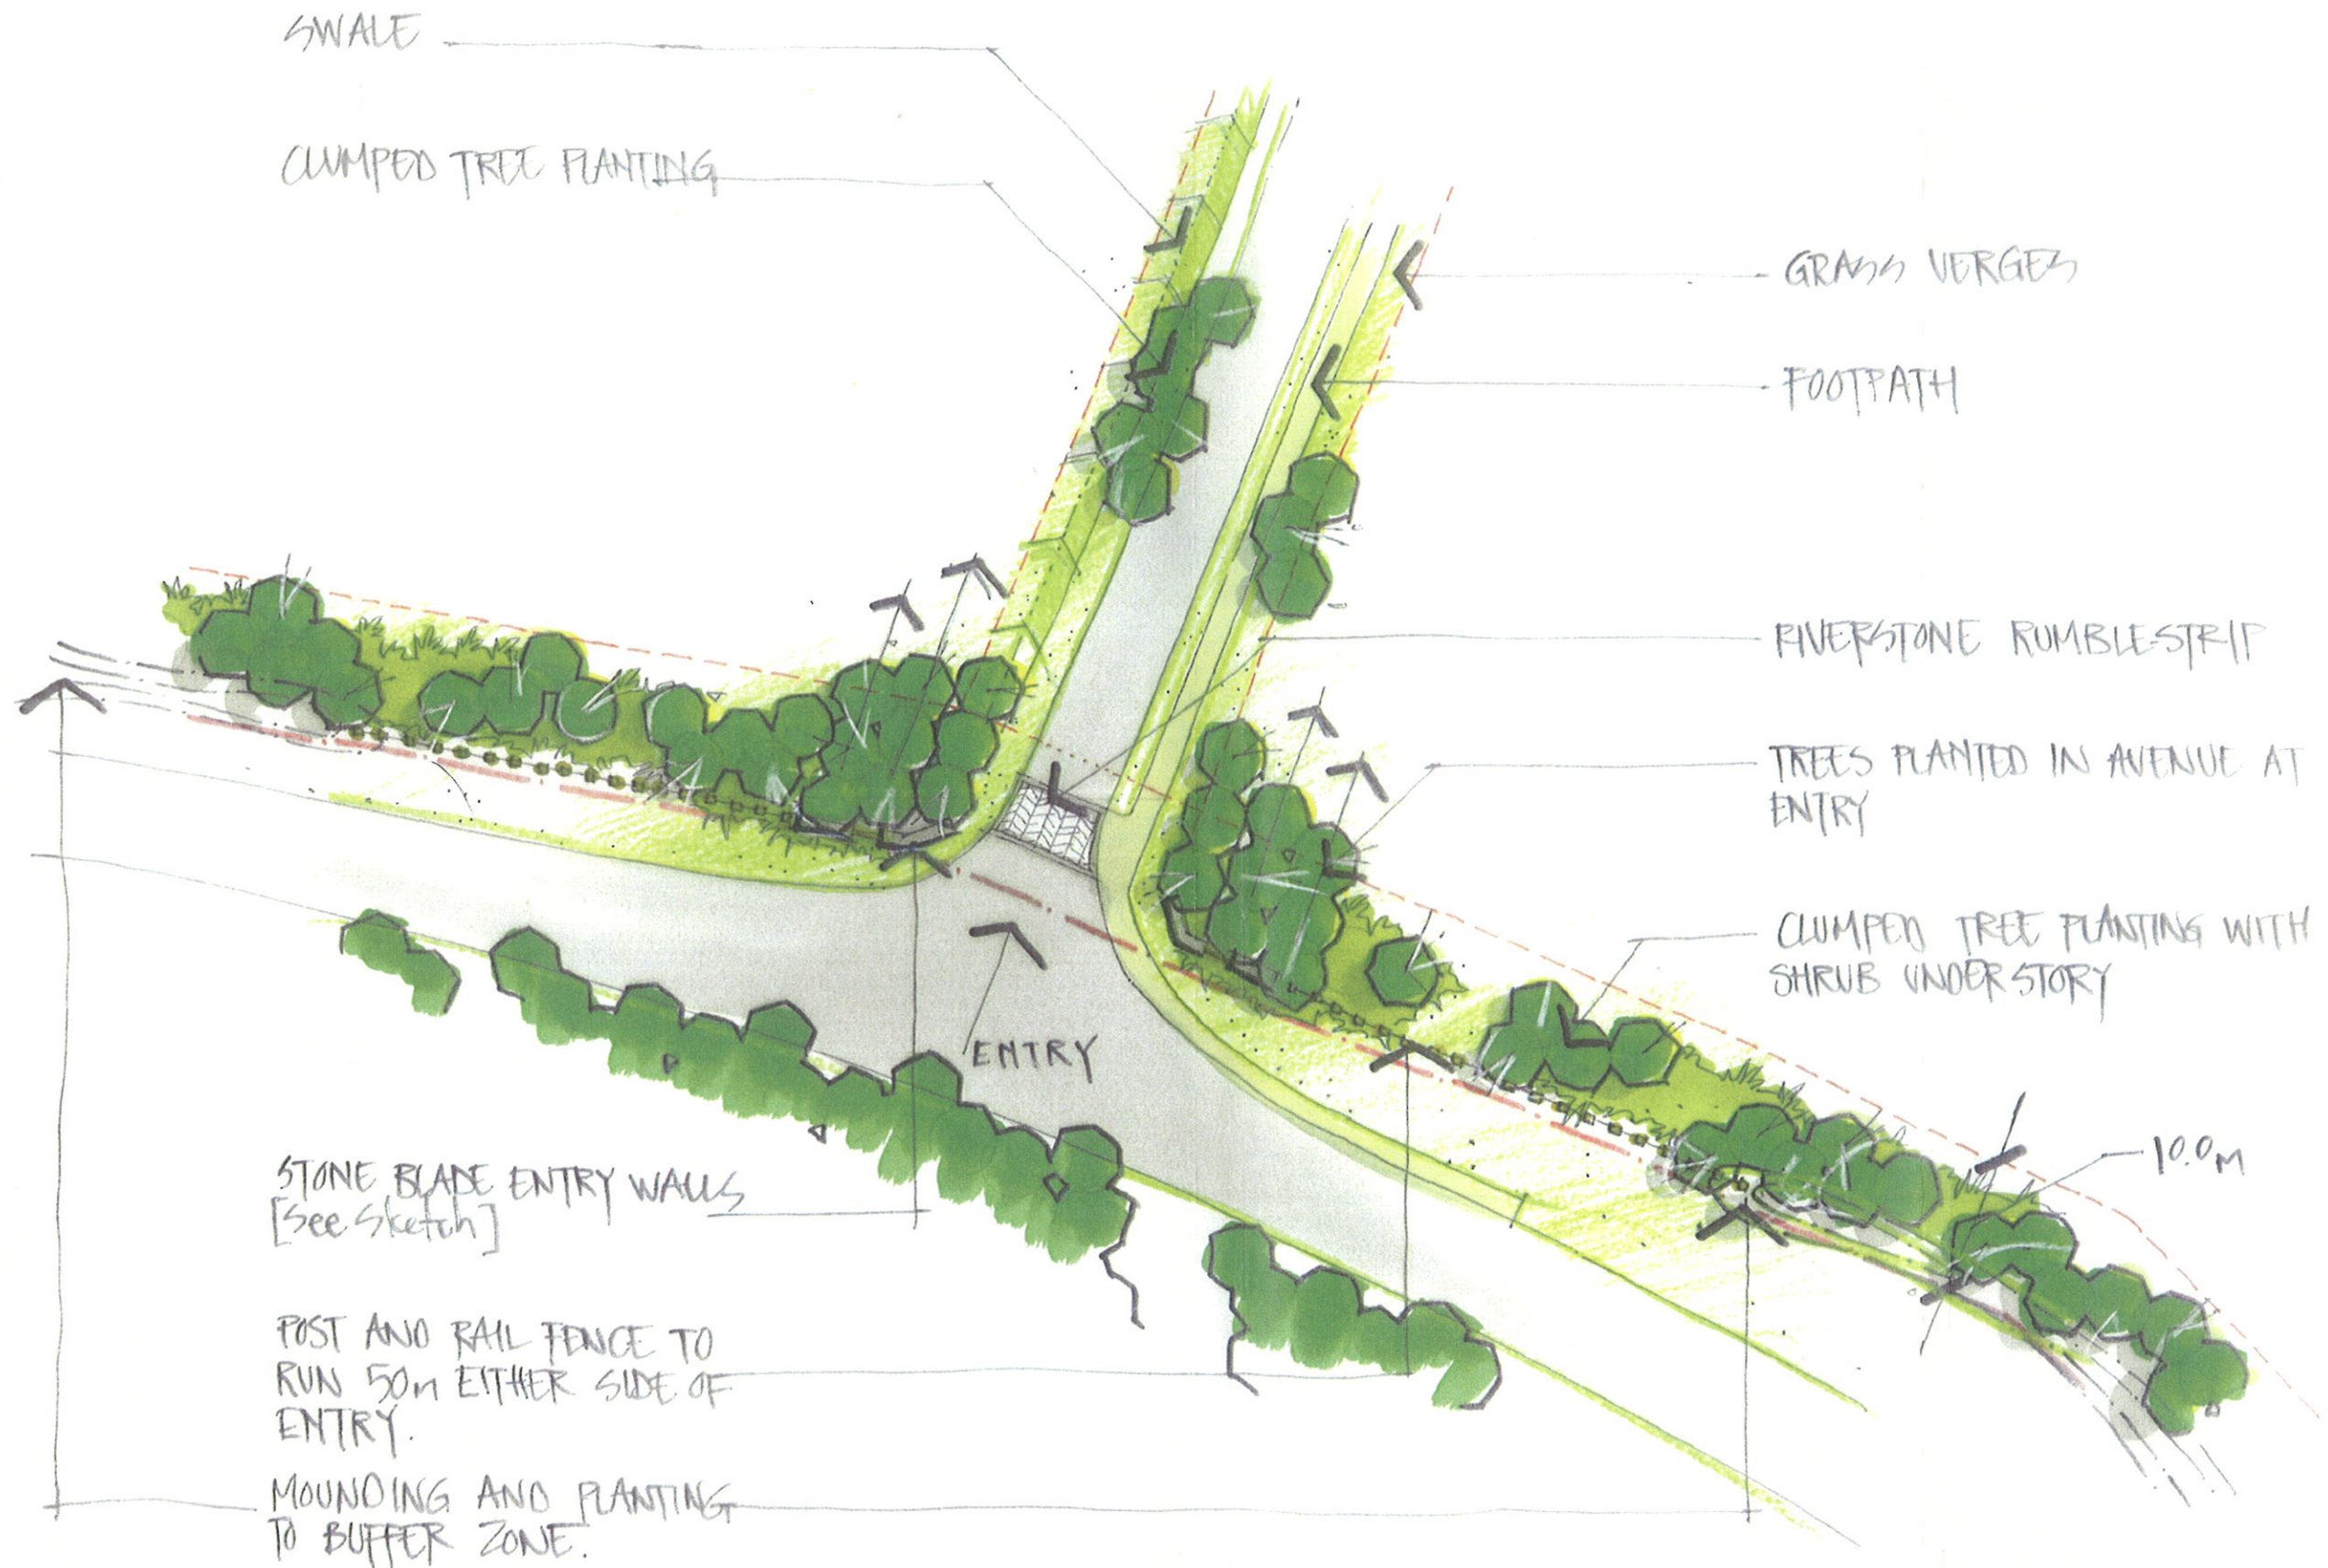


TINONEE - NSW

RURAL RESIDENTIAL DEVELOPMENT

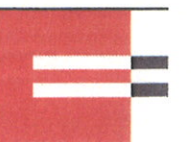

PLACE
DESIGN GROUP

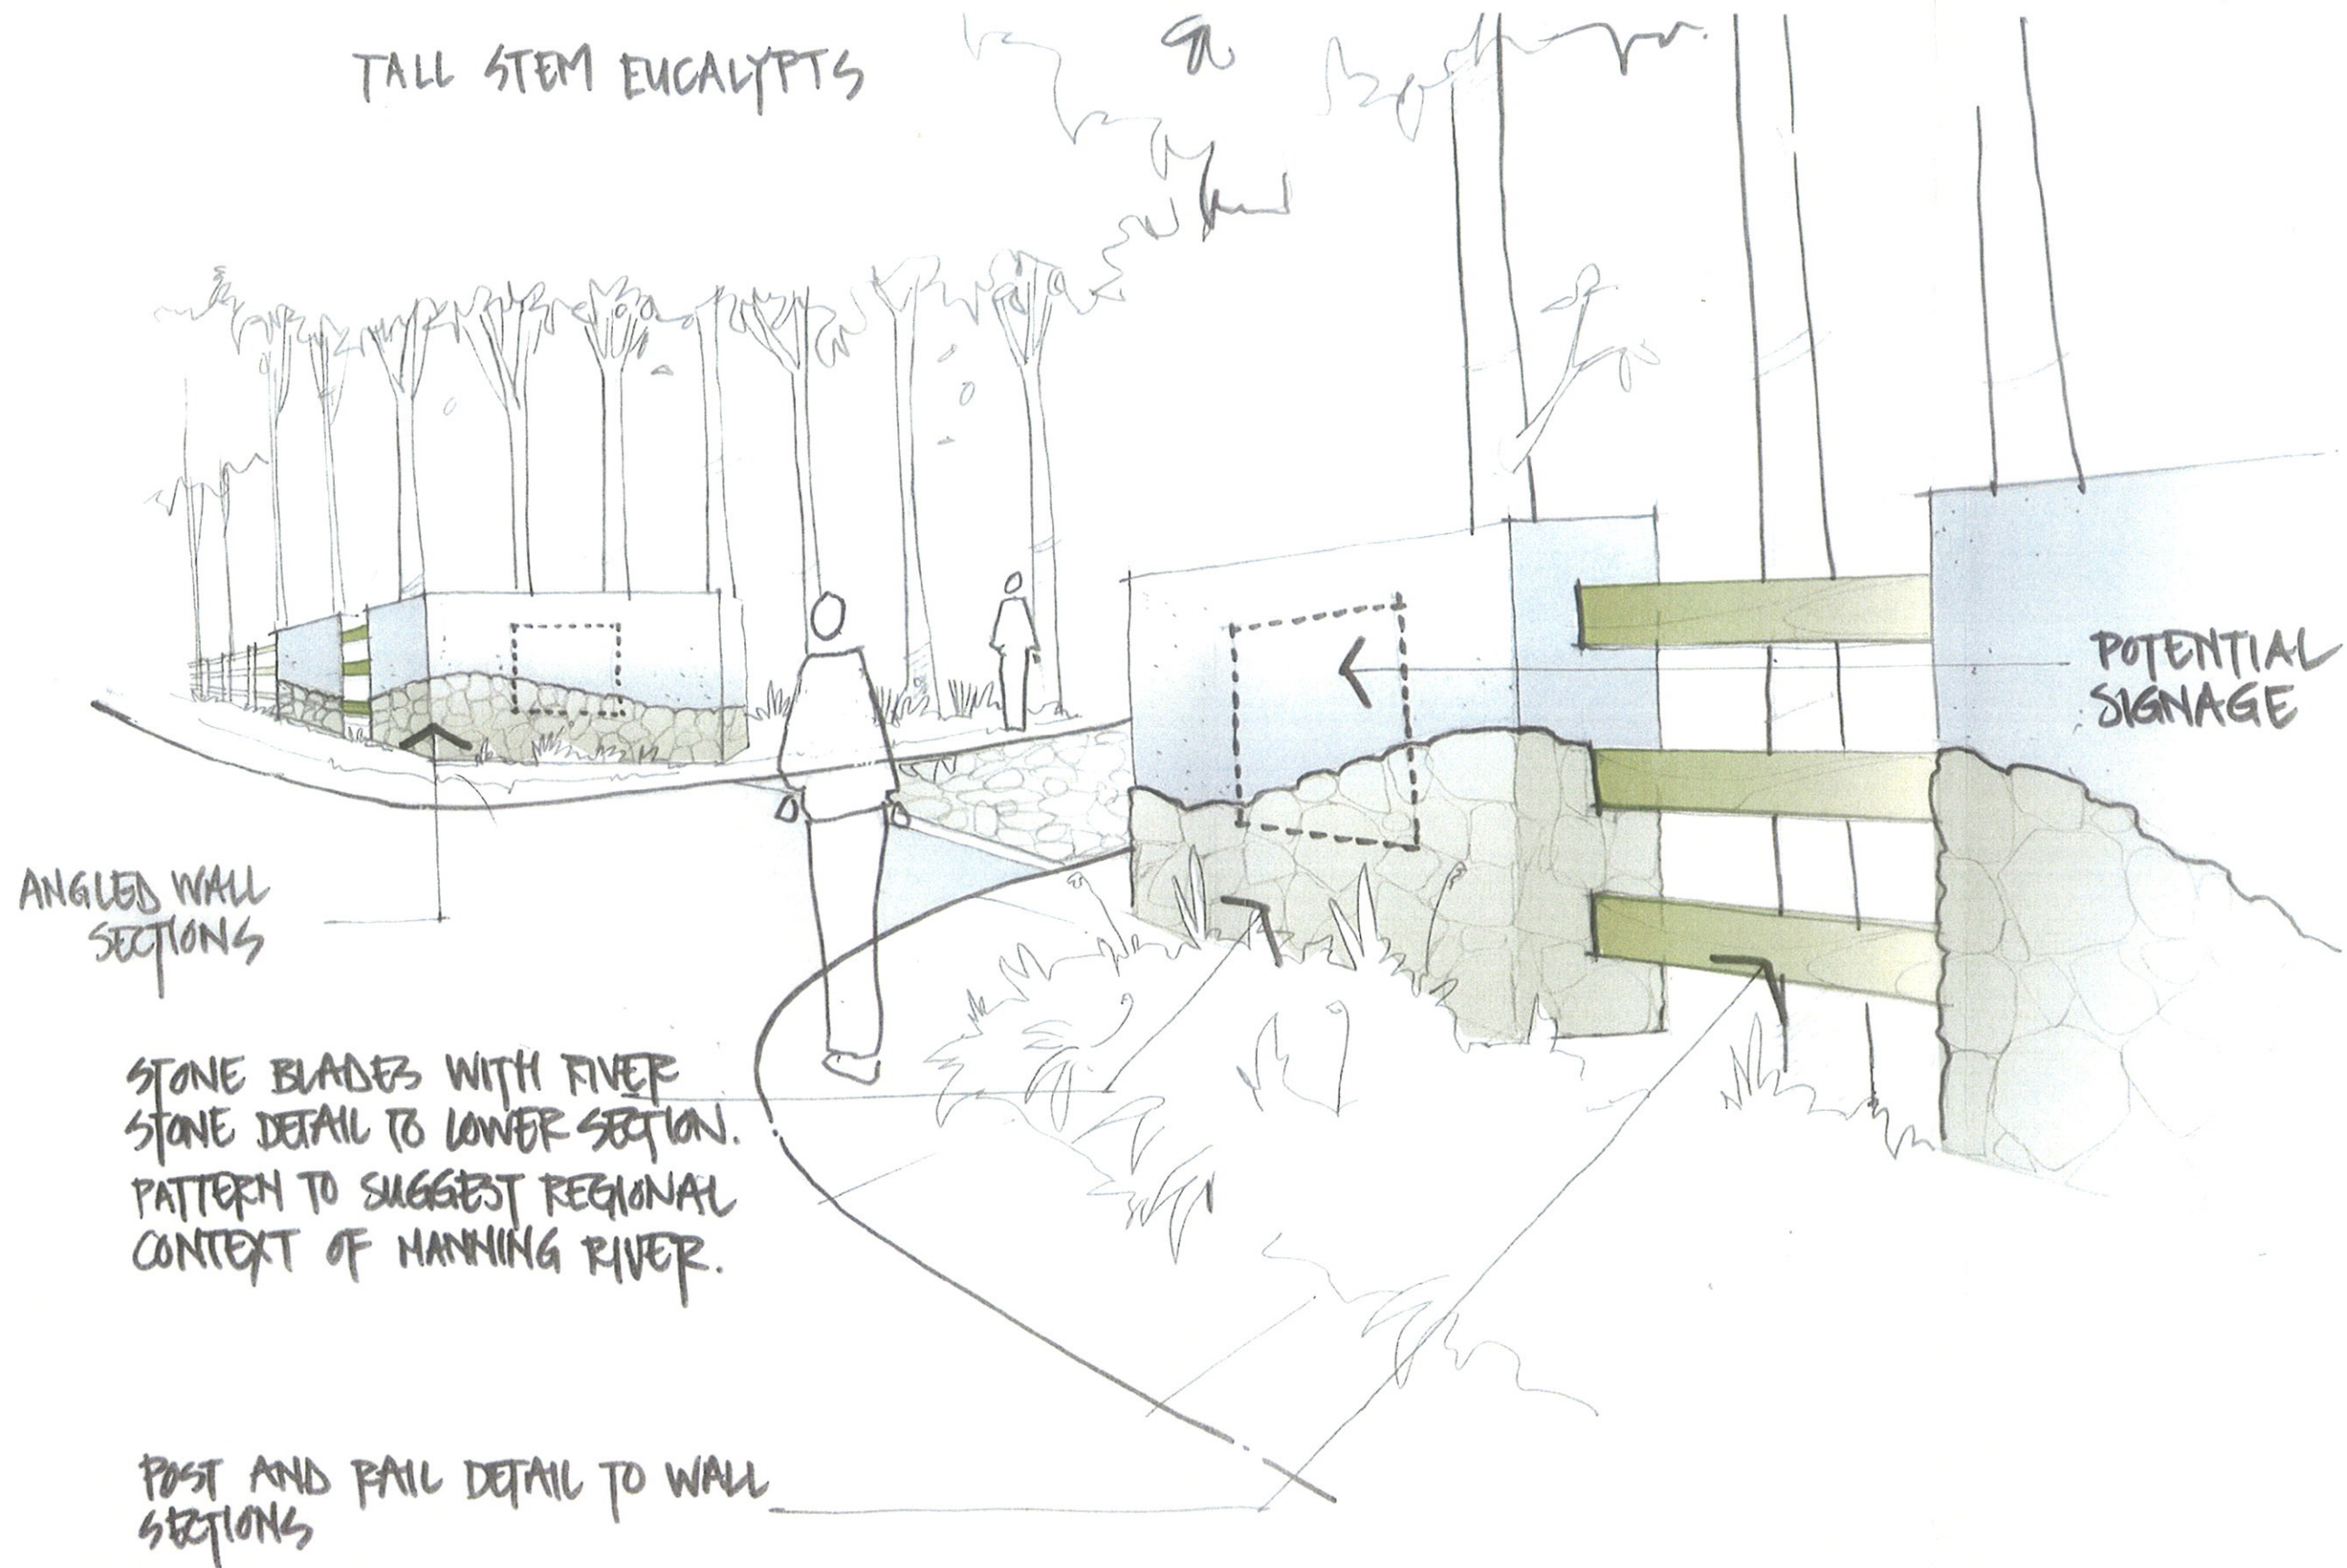


Department of Planning
 Major Project Number: 05_0038, approved on 5 April 2009 by the Minister, in accordance with the Environmental Planning & Assessment Act 1979, subject to conditions of approval.
 Signed: 



TINONEE - NSW

RURAL RESIDENTIAL DEVELOPMENT


Figure 17

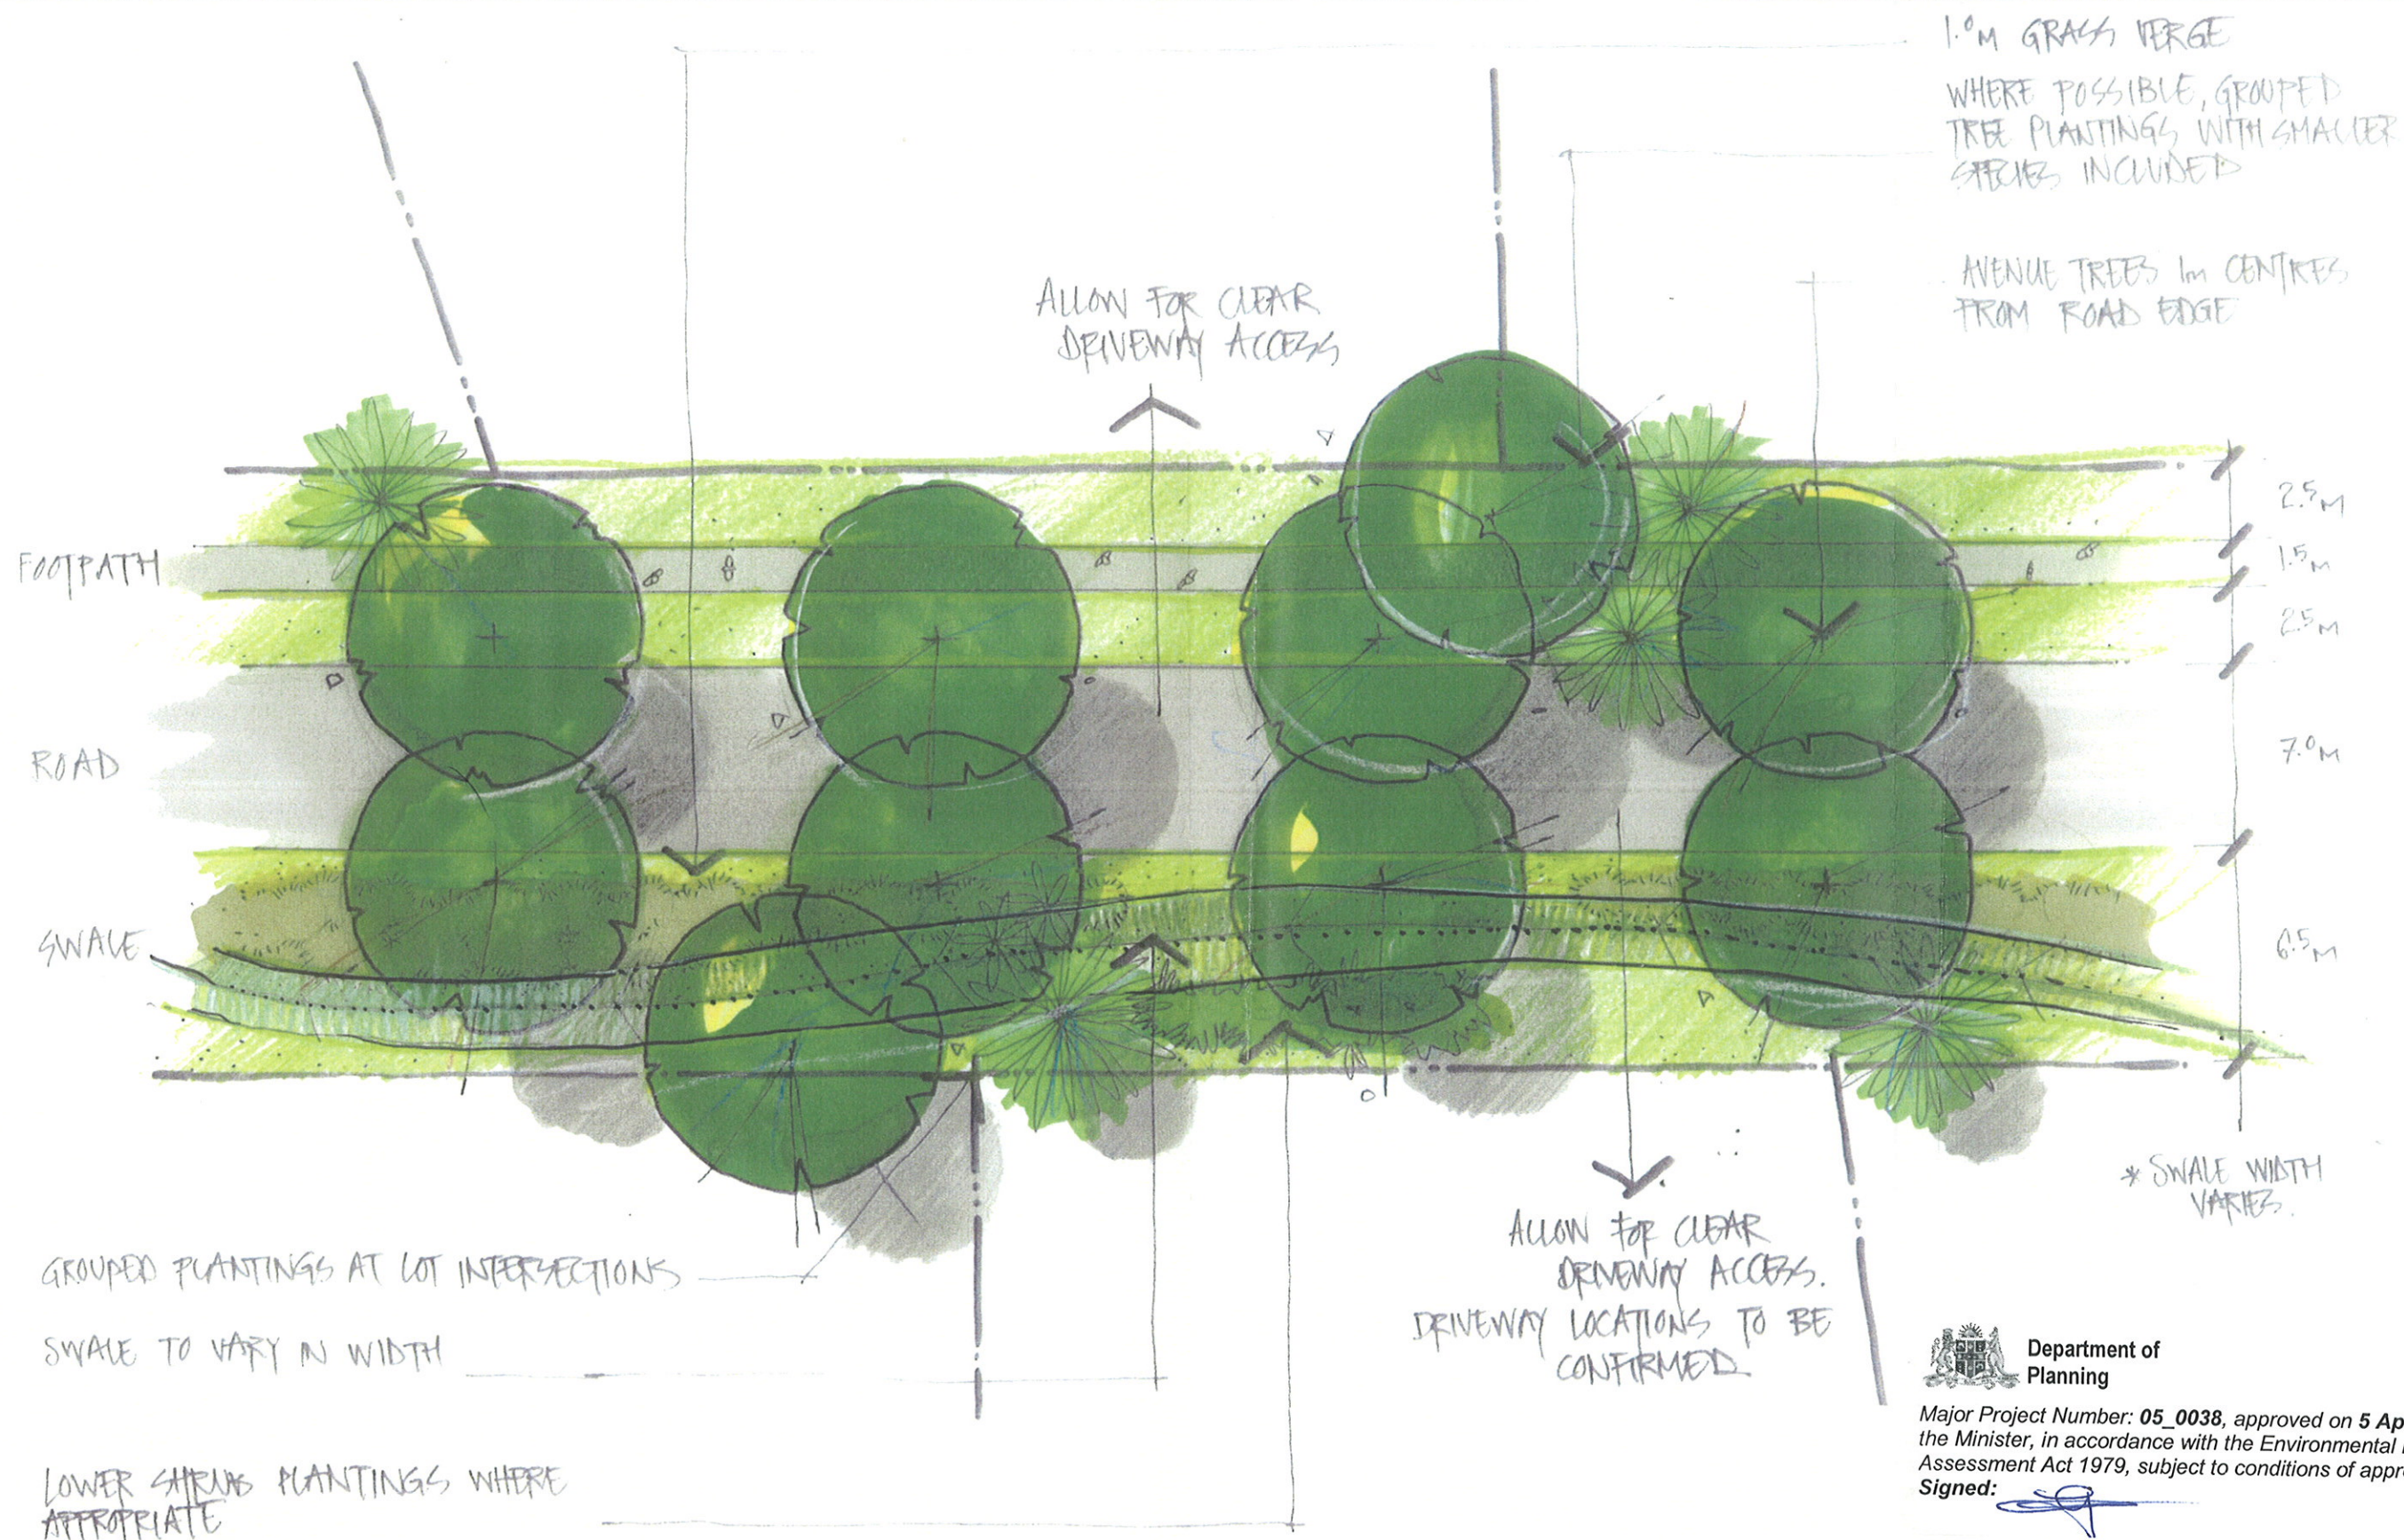

Department of
Planning

Major Project Number: 05_0038, approved on 5 April 2009 by the Minister, in accordance with the Environmental Planning & Assessment Act 1979, subject to conditions of approval.

Signed:

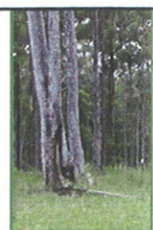

TINONEE - NSW

RURAL RESIDENTIAL DEVELOPMENT



PLACE
DESIGN GROUP