


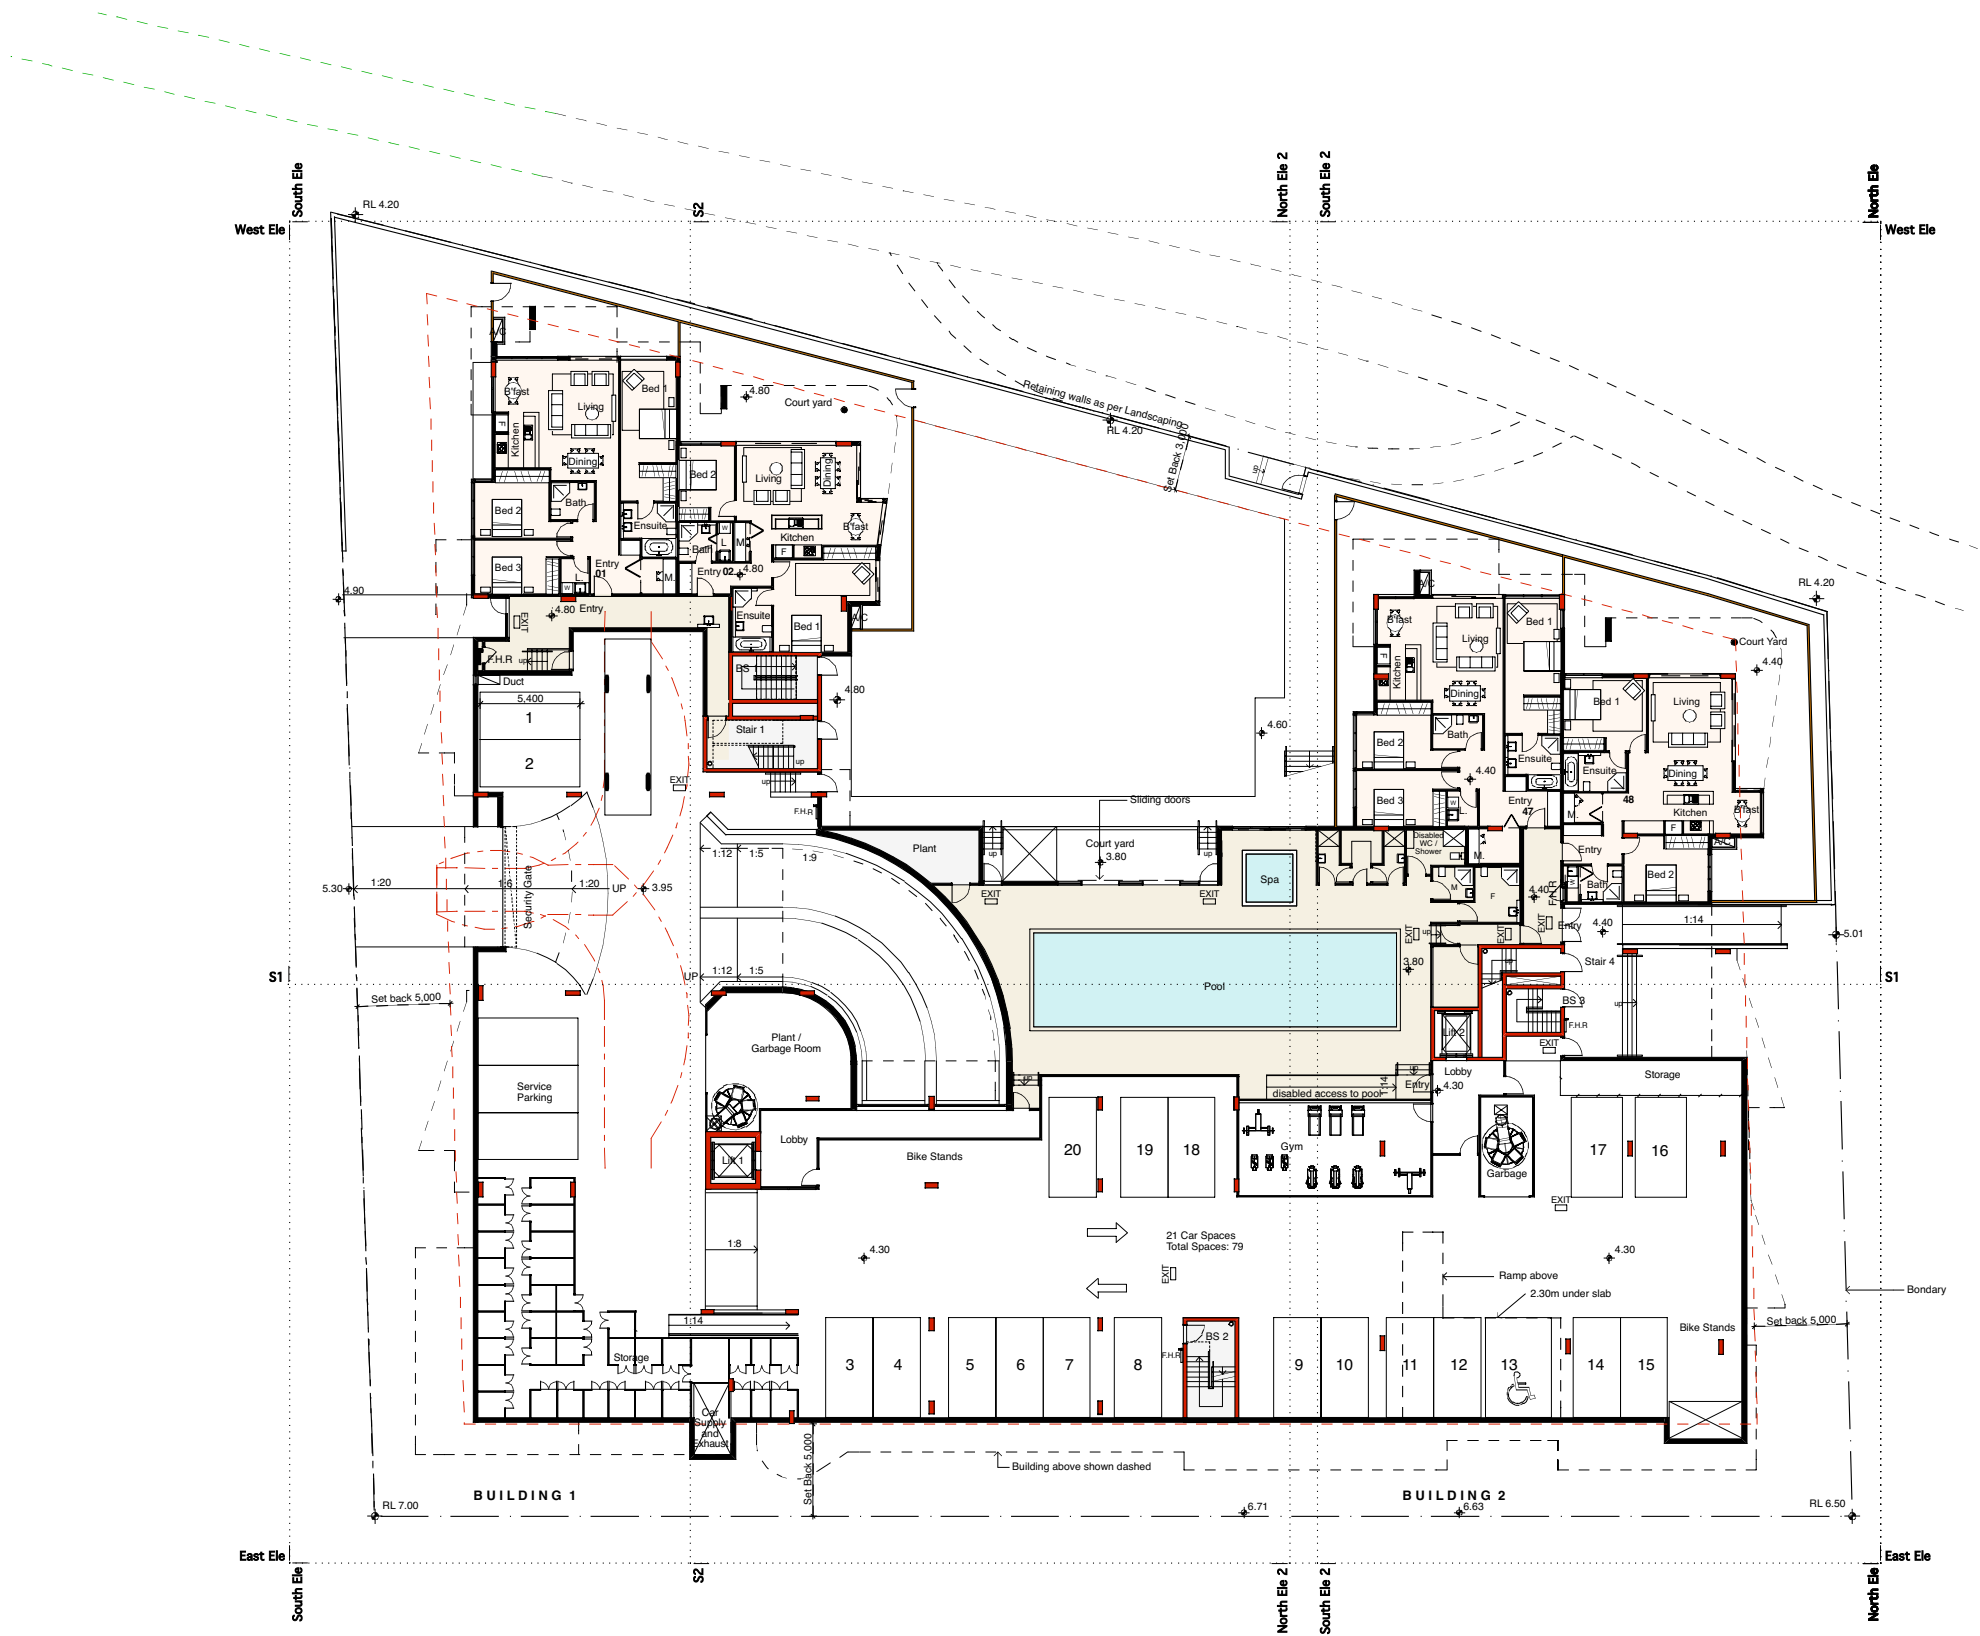

|   |   |  |                      |  |                   |  |                                  |                |                    |                      |   |   |                                     |  |                                                                                         |  |
|---|---|--|----------------------|--|-------------------|--|----------------------------------|----------------|--------------------|----------------------|---|---|-------------------------------------|--|-----------------------------------------------------------------------------------------|--|
| notes<br><div>All dimensions and setbacks to be verified prior to commencement, omissions or discrepancies to be notified to the architect.</div>   | revision                                                                                                  |  | revision             |  | revision          |  | drawn<br>M.G                     | checked<br>B.N | created<br>08.2005 | plot date<br>19/2/07 | Nation.Viney Architects /<br>Urban Designers<br>Level Four, Two Glen Street<br>Milsons Point NSW 2061<br>Tel +61 2 99546288<br>Fax +61 2 9959 3626<br>Email info@nationviney.com | project<br><br>Rhodes Peninsula<br>Precinct C<br>Lot 104<br><br>For:<br>Meriton Apartments Pty Ltd | drawing title<br>LOWER GROUND FLOOR |  |                                                                                         |  |
|   |   |  |                      |  |                   |  | file name<br>15_RHODES PENINSULA |                |                    |                      |   |   | DEVELOPMENT APPLICATION             |  |  N |  |
|   |   |  |                      |  |                   |  | scale<br>1:200 @ A1              |                |                    |                      |   |   | 08.05.15                            |  | 05 DA                                                                                   |  |
| copyright<br><div>The copyright of this drawing together with any other documents prepared by Nation.Viney remains the property of Nation.Viney grants licence for the use of this document for the purpose for which the are intended. The licence is not transferable without the permission of Nation.Viney.</div> | client<br><div>Meriton Apartments Pty Limited<br/>Ph: +61 2 9264 7177 Fax: +61 2 9264 1402</div>          |  | structural engineer  |  | services engineer |  |                                  |                |                    |                      | Email info@nationviney.com   | Meriton Apartments Pty Ltd                                                                         | job no.                             |  |                                                                                         |  |
|   | project manager<br><div>Meriton Apartments Pty Limited<br/>Ph: +61 2 9264 7177 Fax: +61 2 9264 1402</div> |  | landscape consultant |  | acoustic engineer |  |                                  |                |                    |                      |   |   | drawing no.                         |  |                                                                                         |  |
|   |   |  |                      |  |                   |  |                                  |                |                    |                      |   |   | rev.                                |  |                                                                                         |  |