

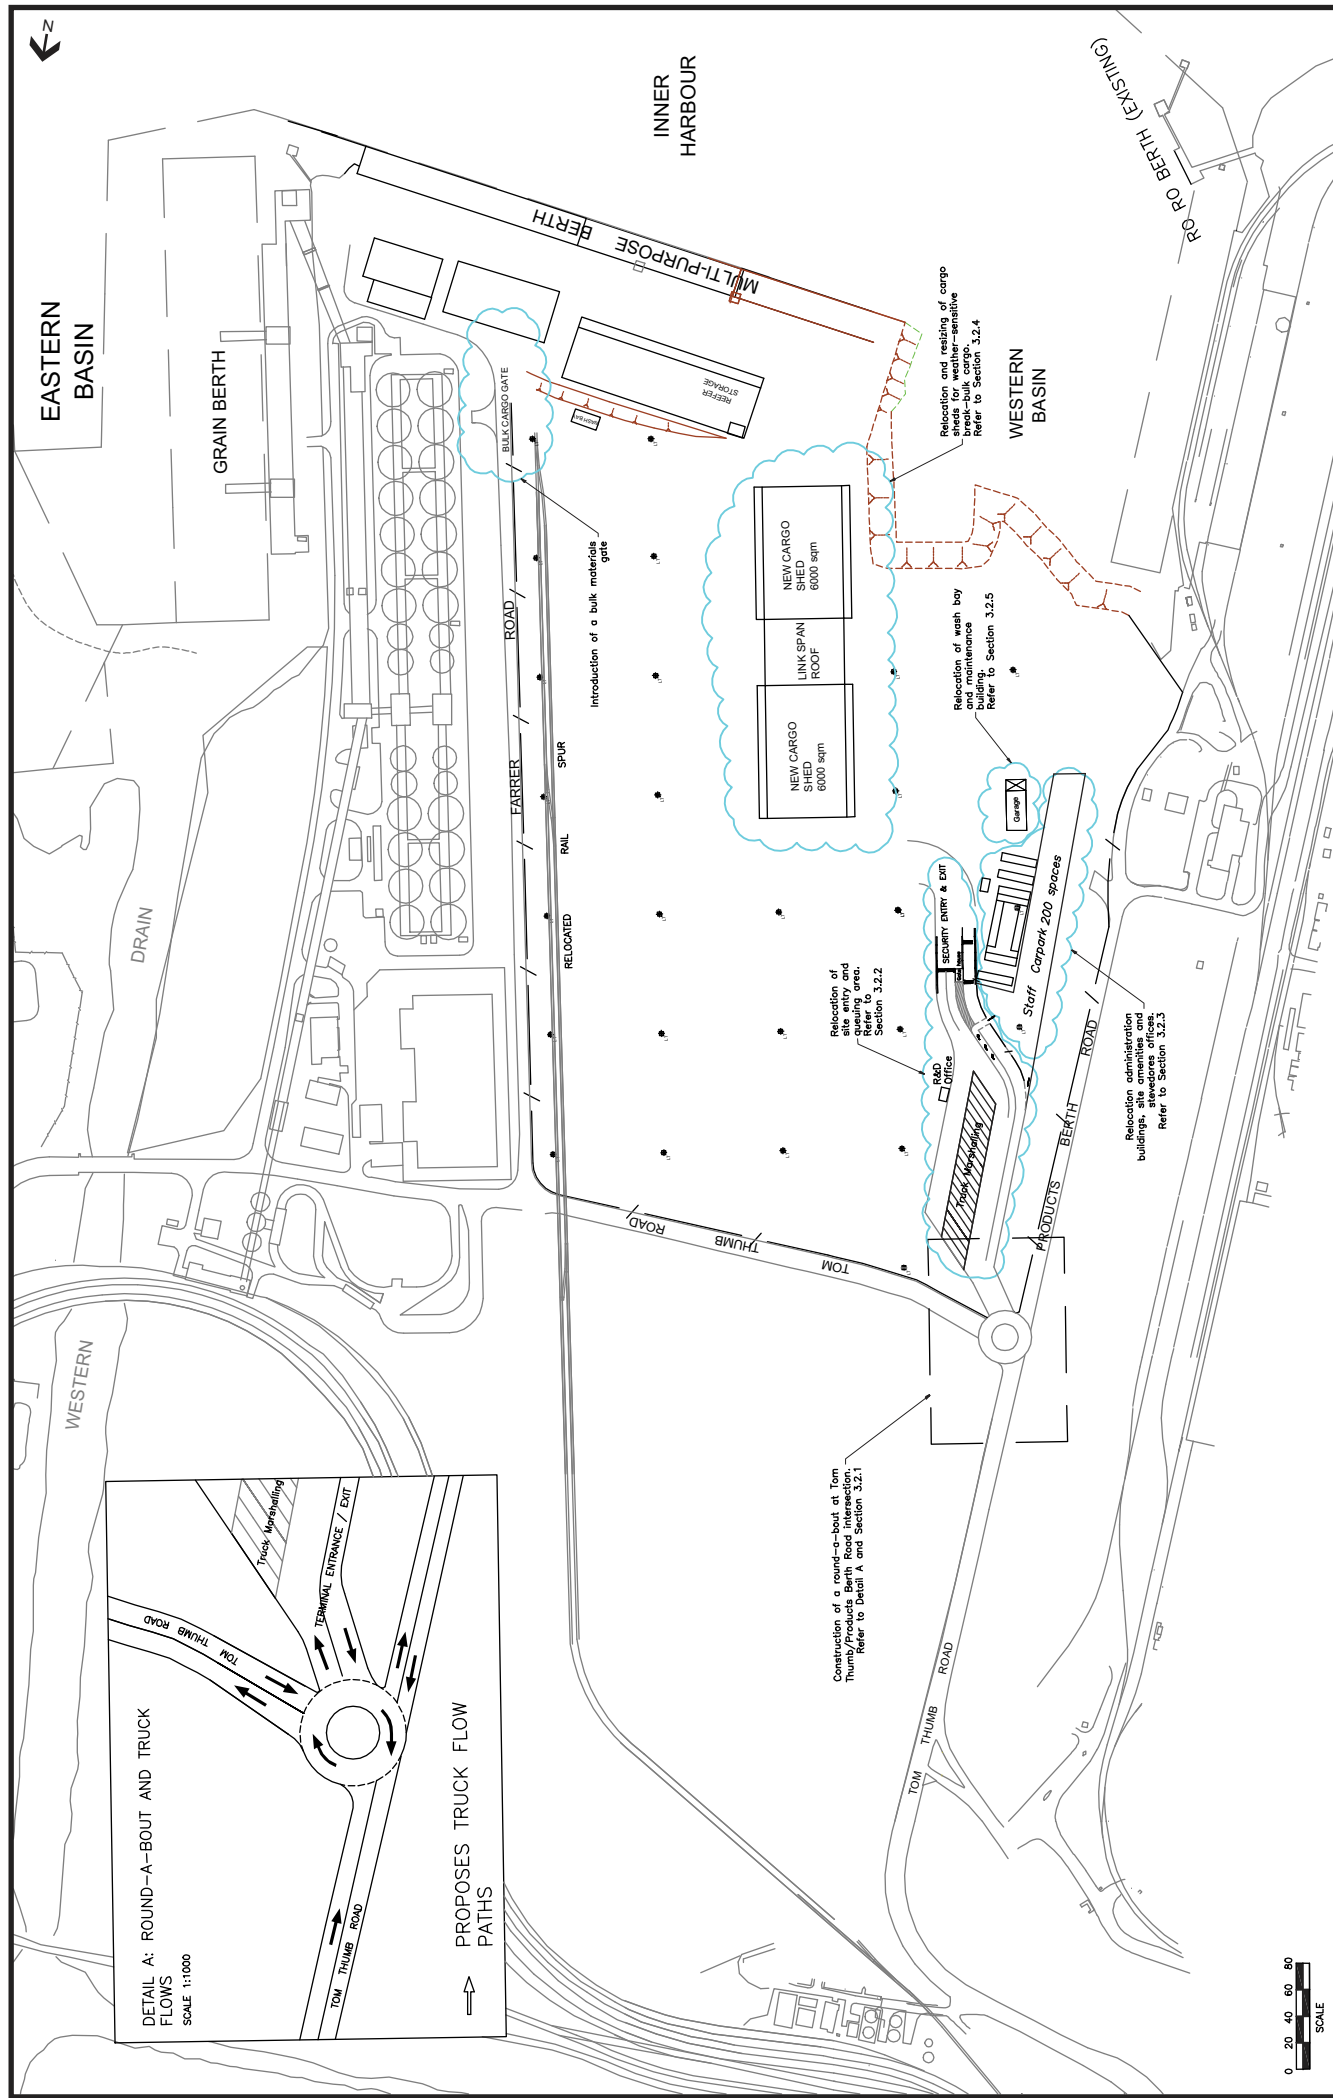


Figure 2.2
LAYOUT OF MODIFIED ACTIVITY

Source: Fielder Engineers Pty. Ltd