


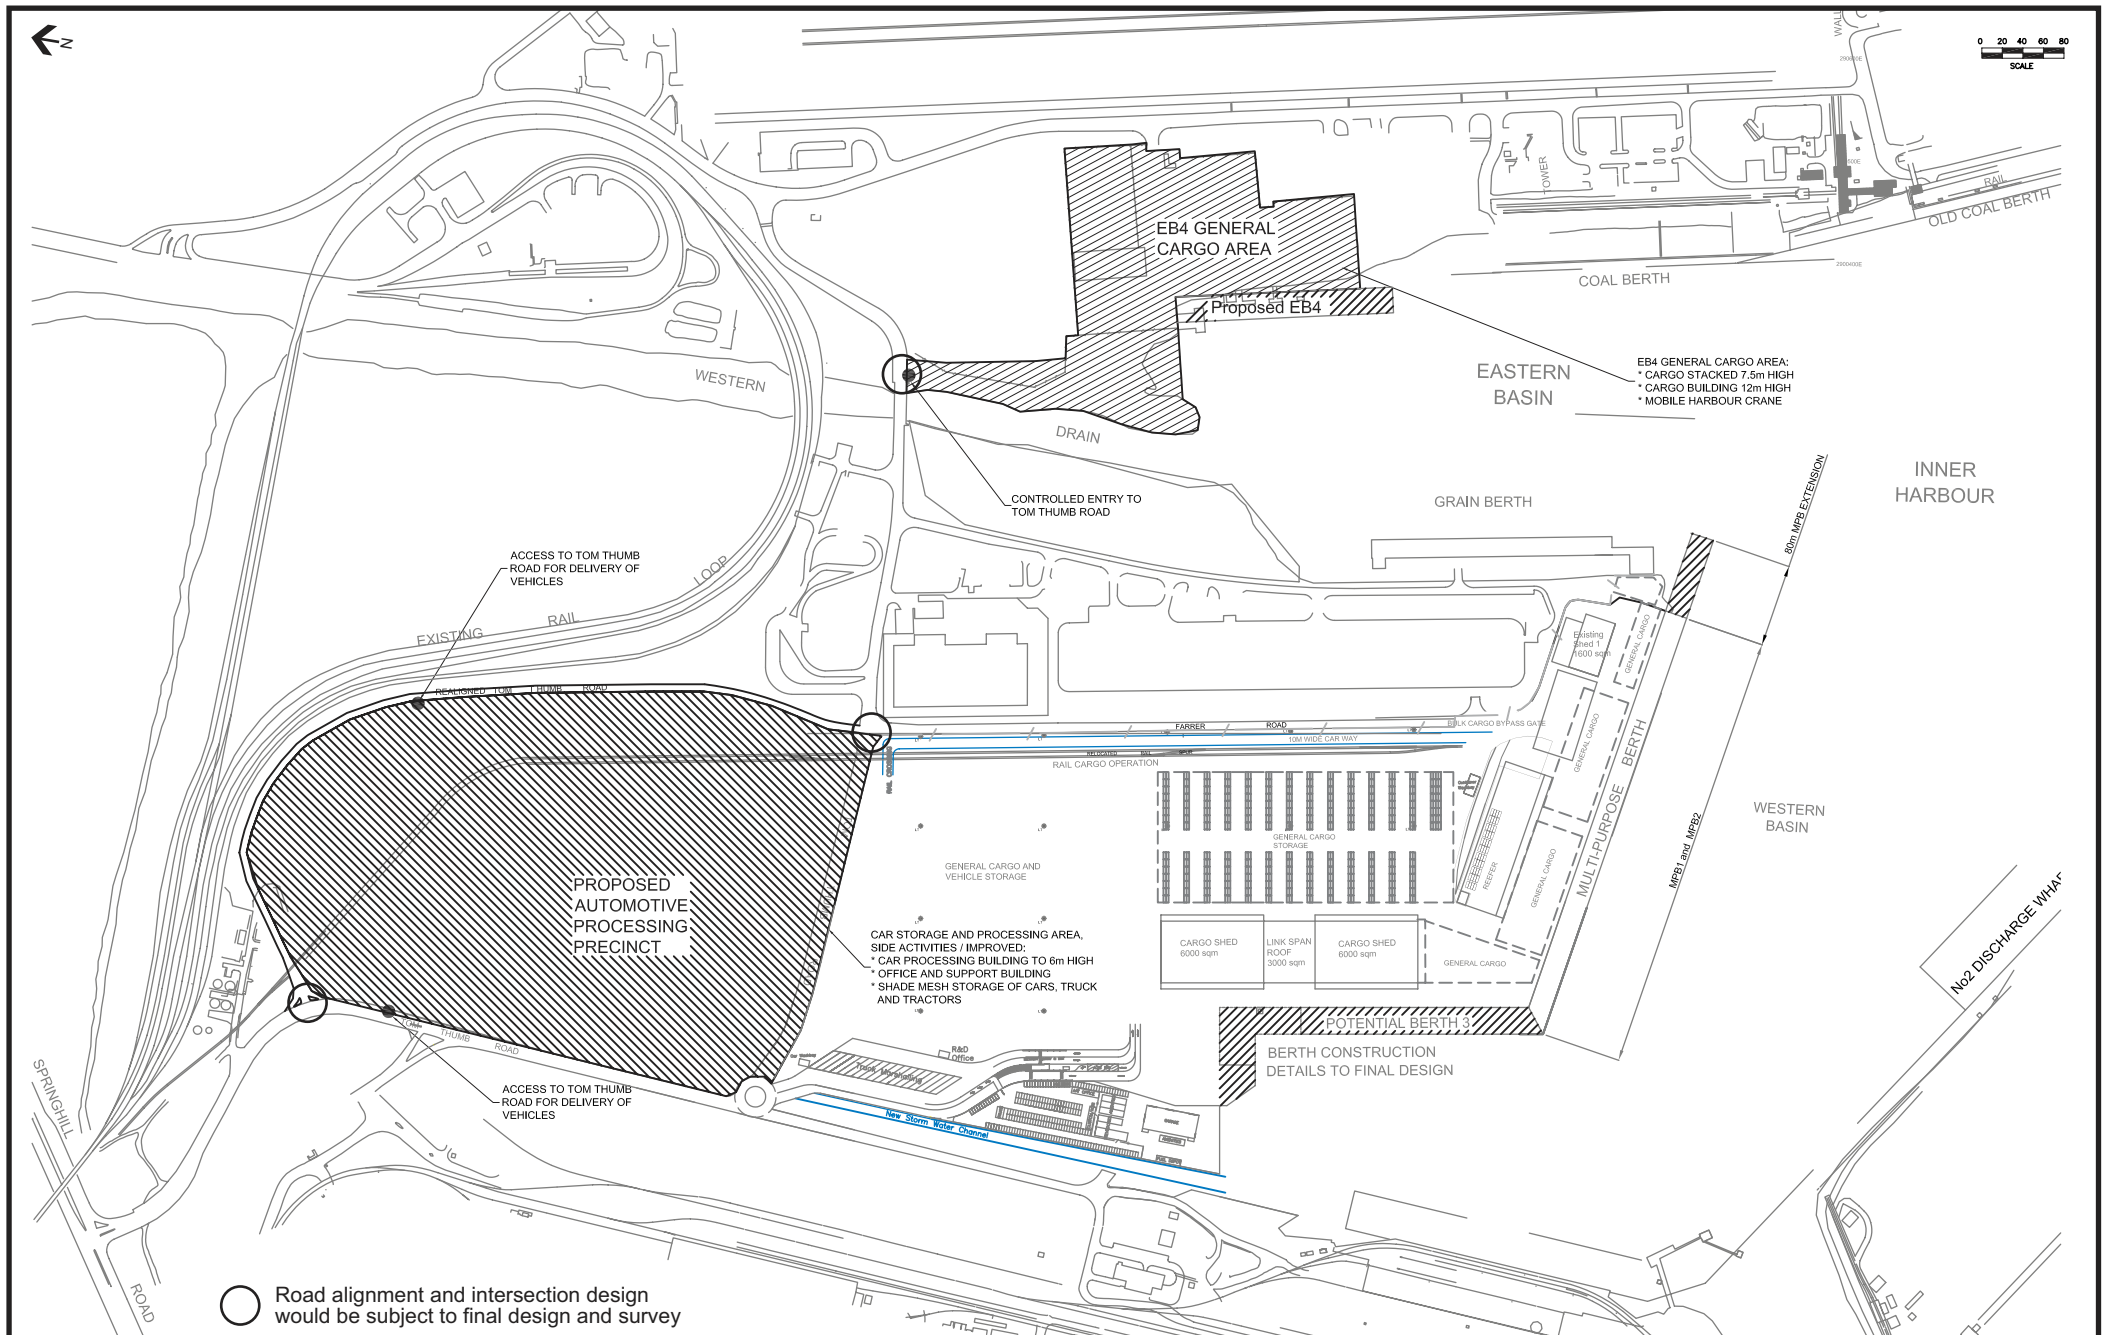

Source: Fielder Engineers Pty. Ltd

Figure 3.2
LAYOUT OF PROPOSED EXPANDED OPERATIONS