



THIS DRAWING HAS BEEN REDUCED

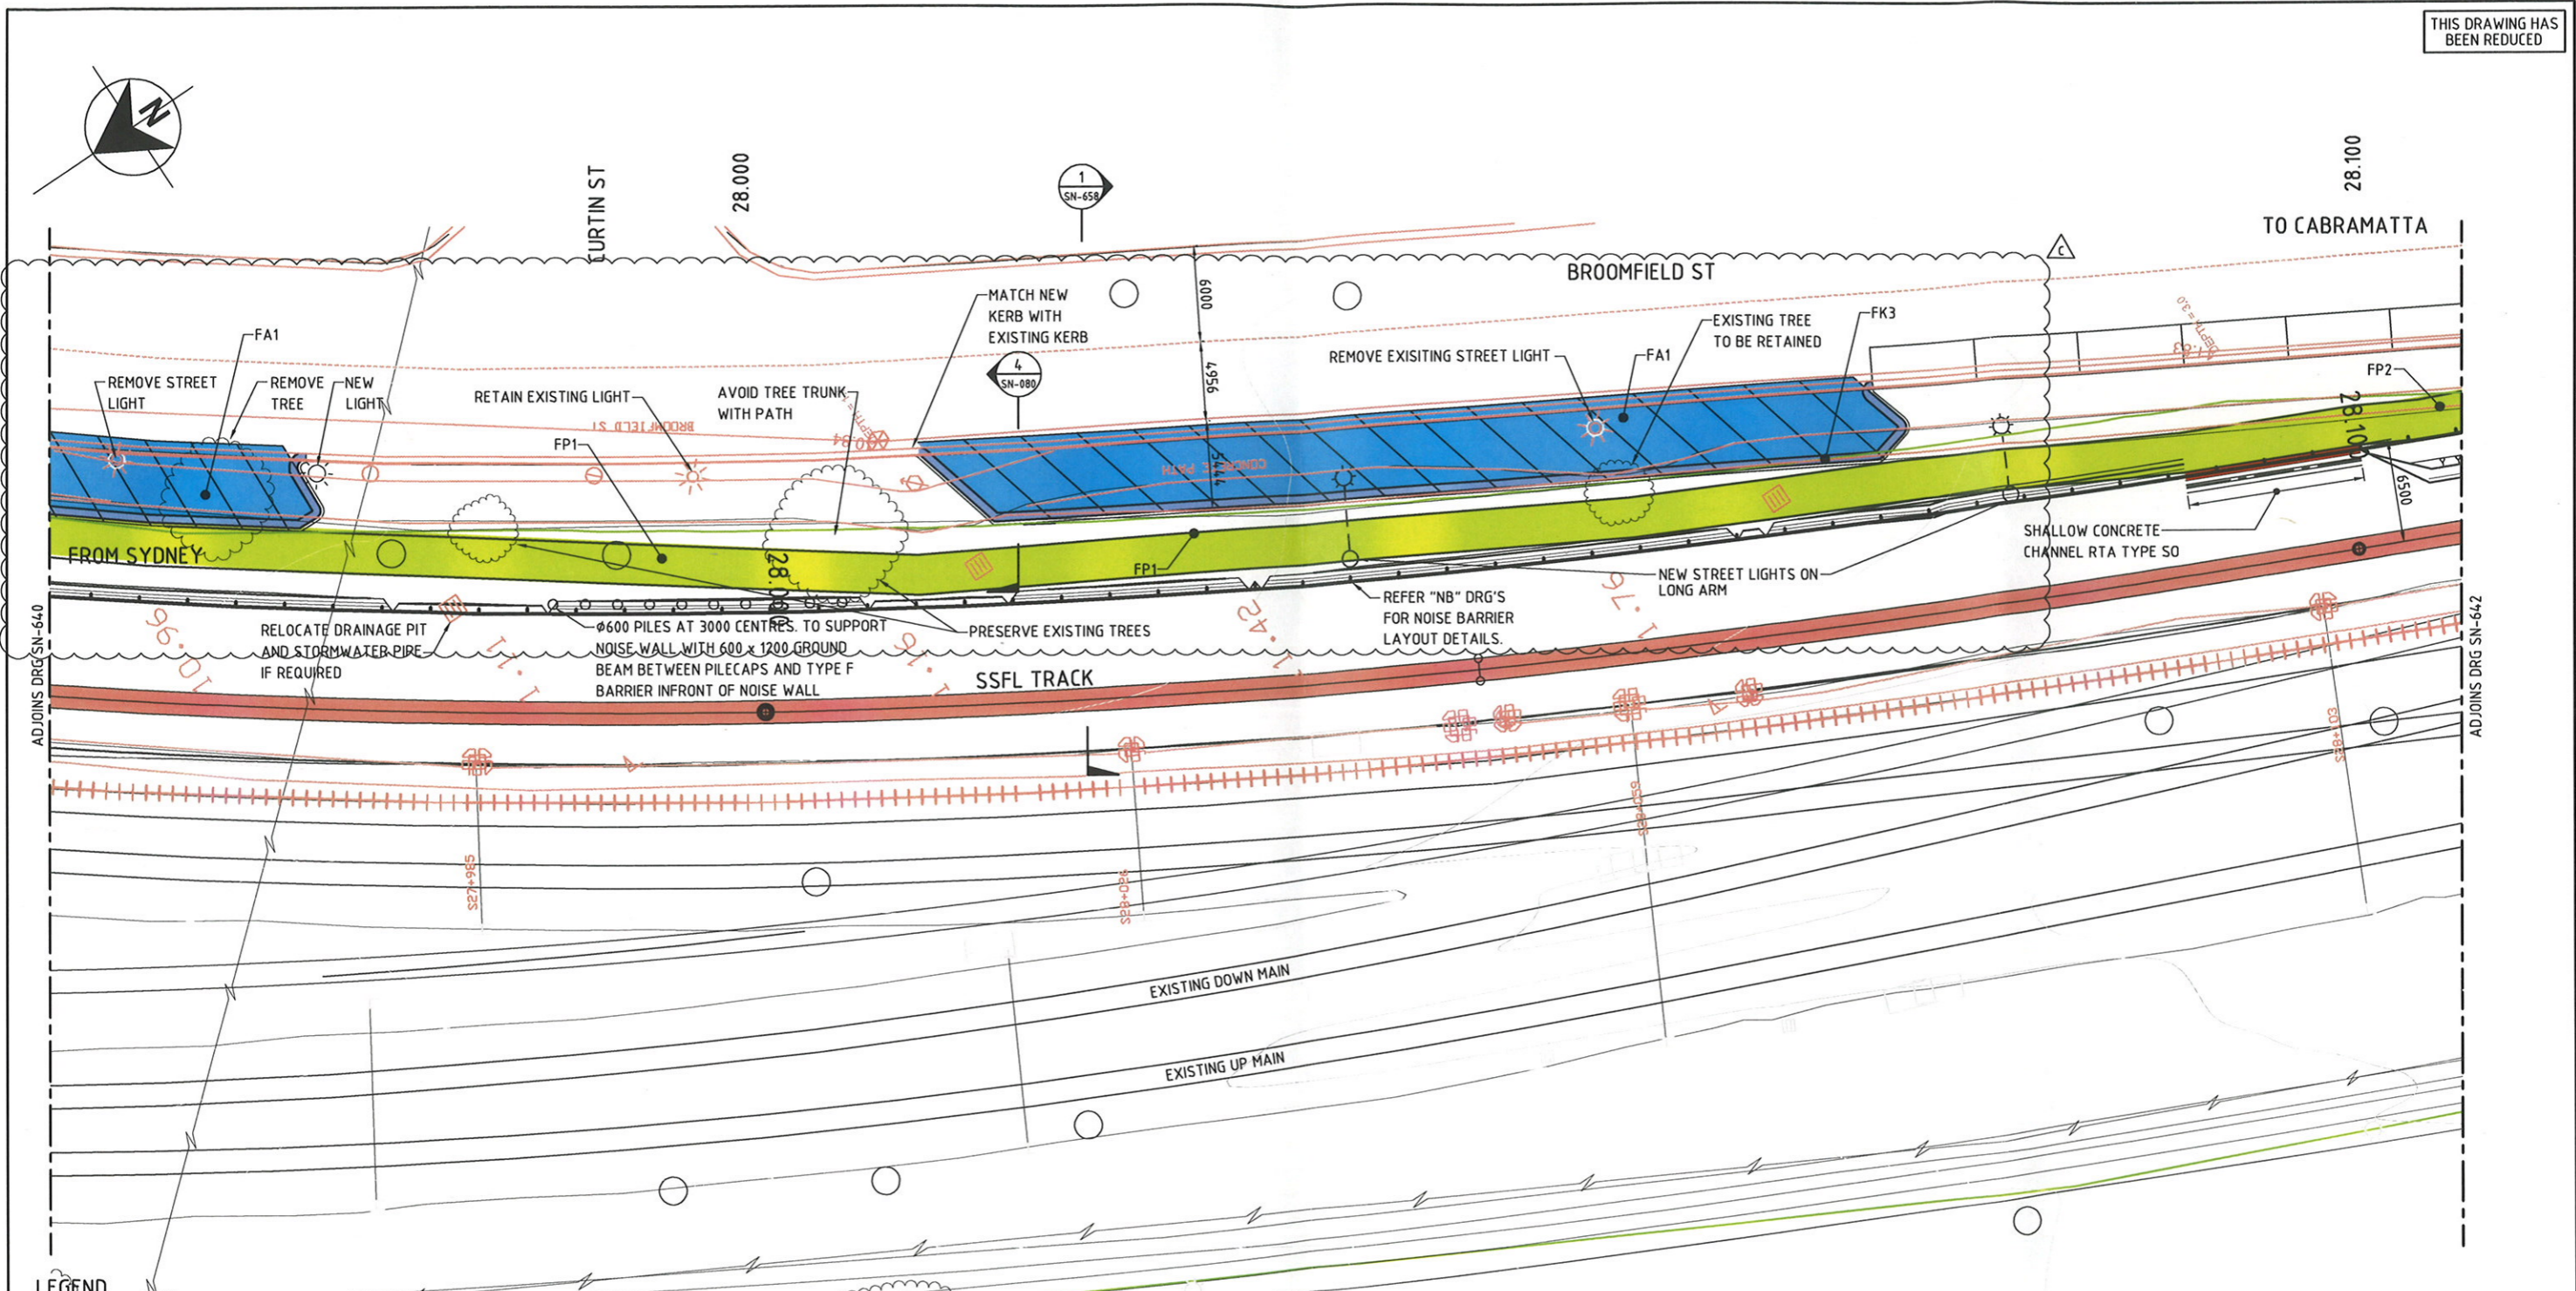

**LEGEND**

— NB —	NOISE BARRIER	NEW PROPOSED ITEMS:	<table border="0"> <tr> <td></td> <td>KERB</td> <td></td> <td>GATE</td> </tr> <tr> <td></td> <td>ROAD/CAR PARK PAVING</td> <td></td> <td>FOOTPATH</td> </tr> <tr> <td></td> <td>DRIVE WAY RAMP</td> <td></td> <td>PEDESTRIAN RAMP/CROSSING &amp; SPEED BUMP</td> </tr> <tr> <td></td> <td>CONCRETE</td> <td></td> <td></td> </tr> </table>		KERB		GATE		ROAD/CAR PARK PAVING		FOOTPATH		DRIVE WAY RAMP		PEDESTRIAN RAMP/CROSSING & SPEED BUMP		CONCRETE		
	KERB		GATE																
	ROAD/CAR PARK PAVING		FOOTPATH																
	DRIVE WAY RAMP		PEDESTRIAN RAMP/CROSSING & SPEED BUMP																
	CONCRETE																		
<p>BANKSTOWN.....(B) CITY COUNCIL</p> <p>FAIRFIELD.....(F) CITY COUNCIL</p> <p>LIVERPOOL.....(L) CITY COUNCIL</p> <p>CAMPBELLTOWN.....(C) CITY COUNCIL</p>		<p>REFERENCE NUMBER</p> <p>(R).....RAMP</p> <p>(K).....KERB</p> <p>(P).....PATH</p> <p>(A).....ASPHALT</p> <p>(C).....CONCRETE SURF./BASE</p> <p>(G).....GATE</p> <p>(IK).....ISLAND KERB</p> <p>(B).....PLANTER BOX</p> <p>(D).....DRIVE WAY RAMP</p> <p>(T).....THRESHOLD</p>																	
		<p>ITEMS TO CONFORM:</p> <p>— WITH COUNCIL SPECIFICATIONS</p> <p>— SITE LEVELS</p> <p>— REFER TO CROSS SECTION DETAILS</p>																	

**CABRAMATTA STATION SURFACE PLAN**  
1:200

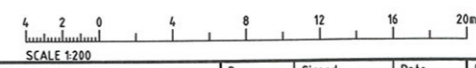

Rev.	Date	Revision Details	Drn	Ver.	App.
C	05.03.09	DRG'S AMENDED - PENDING RAILCORP APPROVAL	AS	GM	PR
B	08.12.08	ISSUE FOR CONSTRUCTION-PENDING RAILCORP APPROVAL	AS		

Client: **ARTC**  
AUSTRALIAN RAIL TRACK CORPORATION LTD

Project: **SOUTHERN SYDNEY FREIGHT LINE**

Drawn	Signed	Date
ARTS	ARTS	05.03.09
Designed	Signed	Date
CJM	CJM	05.03.09
Verified	Signed	Date
GM	GM	05.03.09
Approved	Signed	Date
PR	PR	23.03.09

Drawing Title:  
**CABRAMATTA TO GLENFIELD STATION  
CABRAMATTA STATION  
GENERAL ARRANGEMENT SHEET 2**

FOR CONSTRUCTION PENDING RAILCORP APPROVAL	
Project No.	559D
Scale	AS SHOWN
Sheet Size	A1
Drawing No.	SN-641
Rev.	C

File Path: I:\559D\CAD\Drawings\559D\_S1\_E\_Plan\559D\_S1\_E\_Plan.dwg  
 User: stphens  
 Plot Date: 1/2/2009 9:44 AM  
 Plot File: I:\559D\CAD\Drawings\559D\_S1\_E\_Plan\559D\_S1\_E\_Plan.dwg