


THIS DRAWING HAS BEEN REDUCED

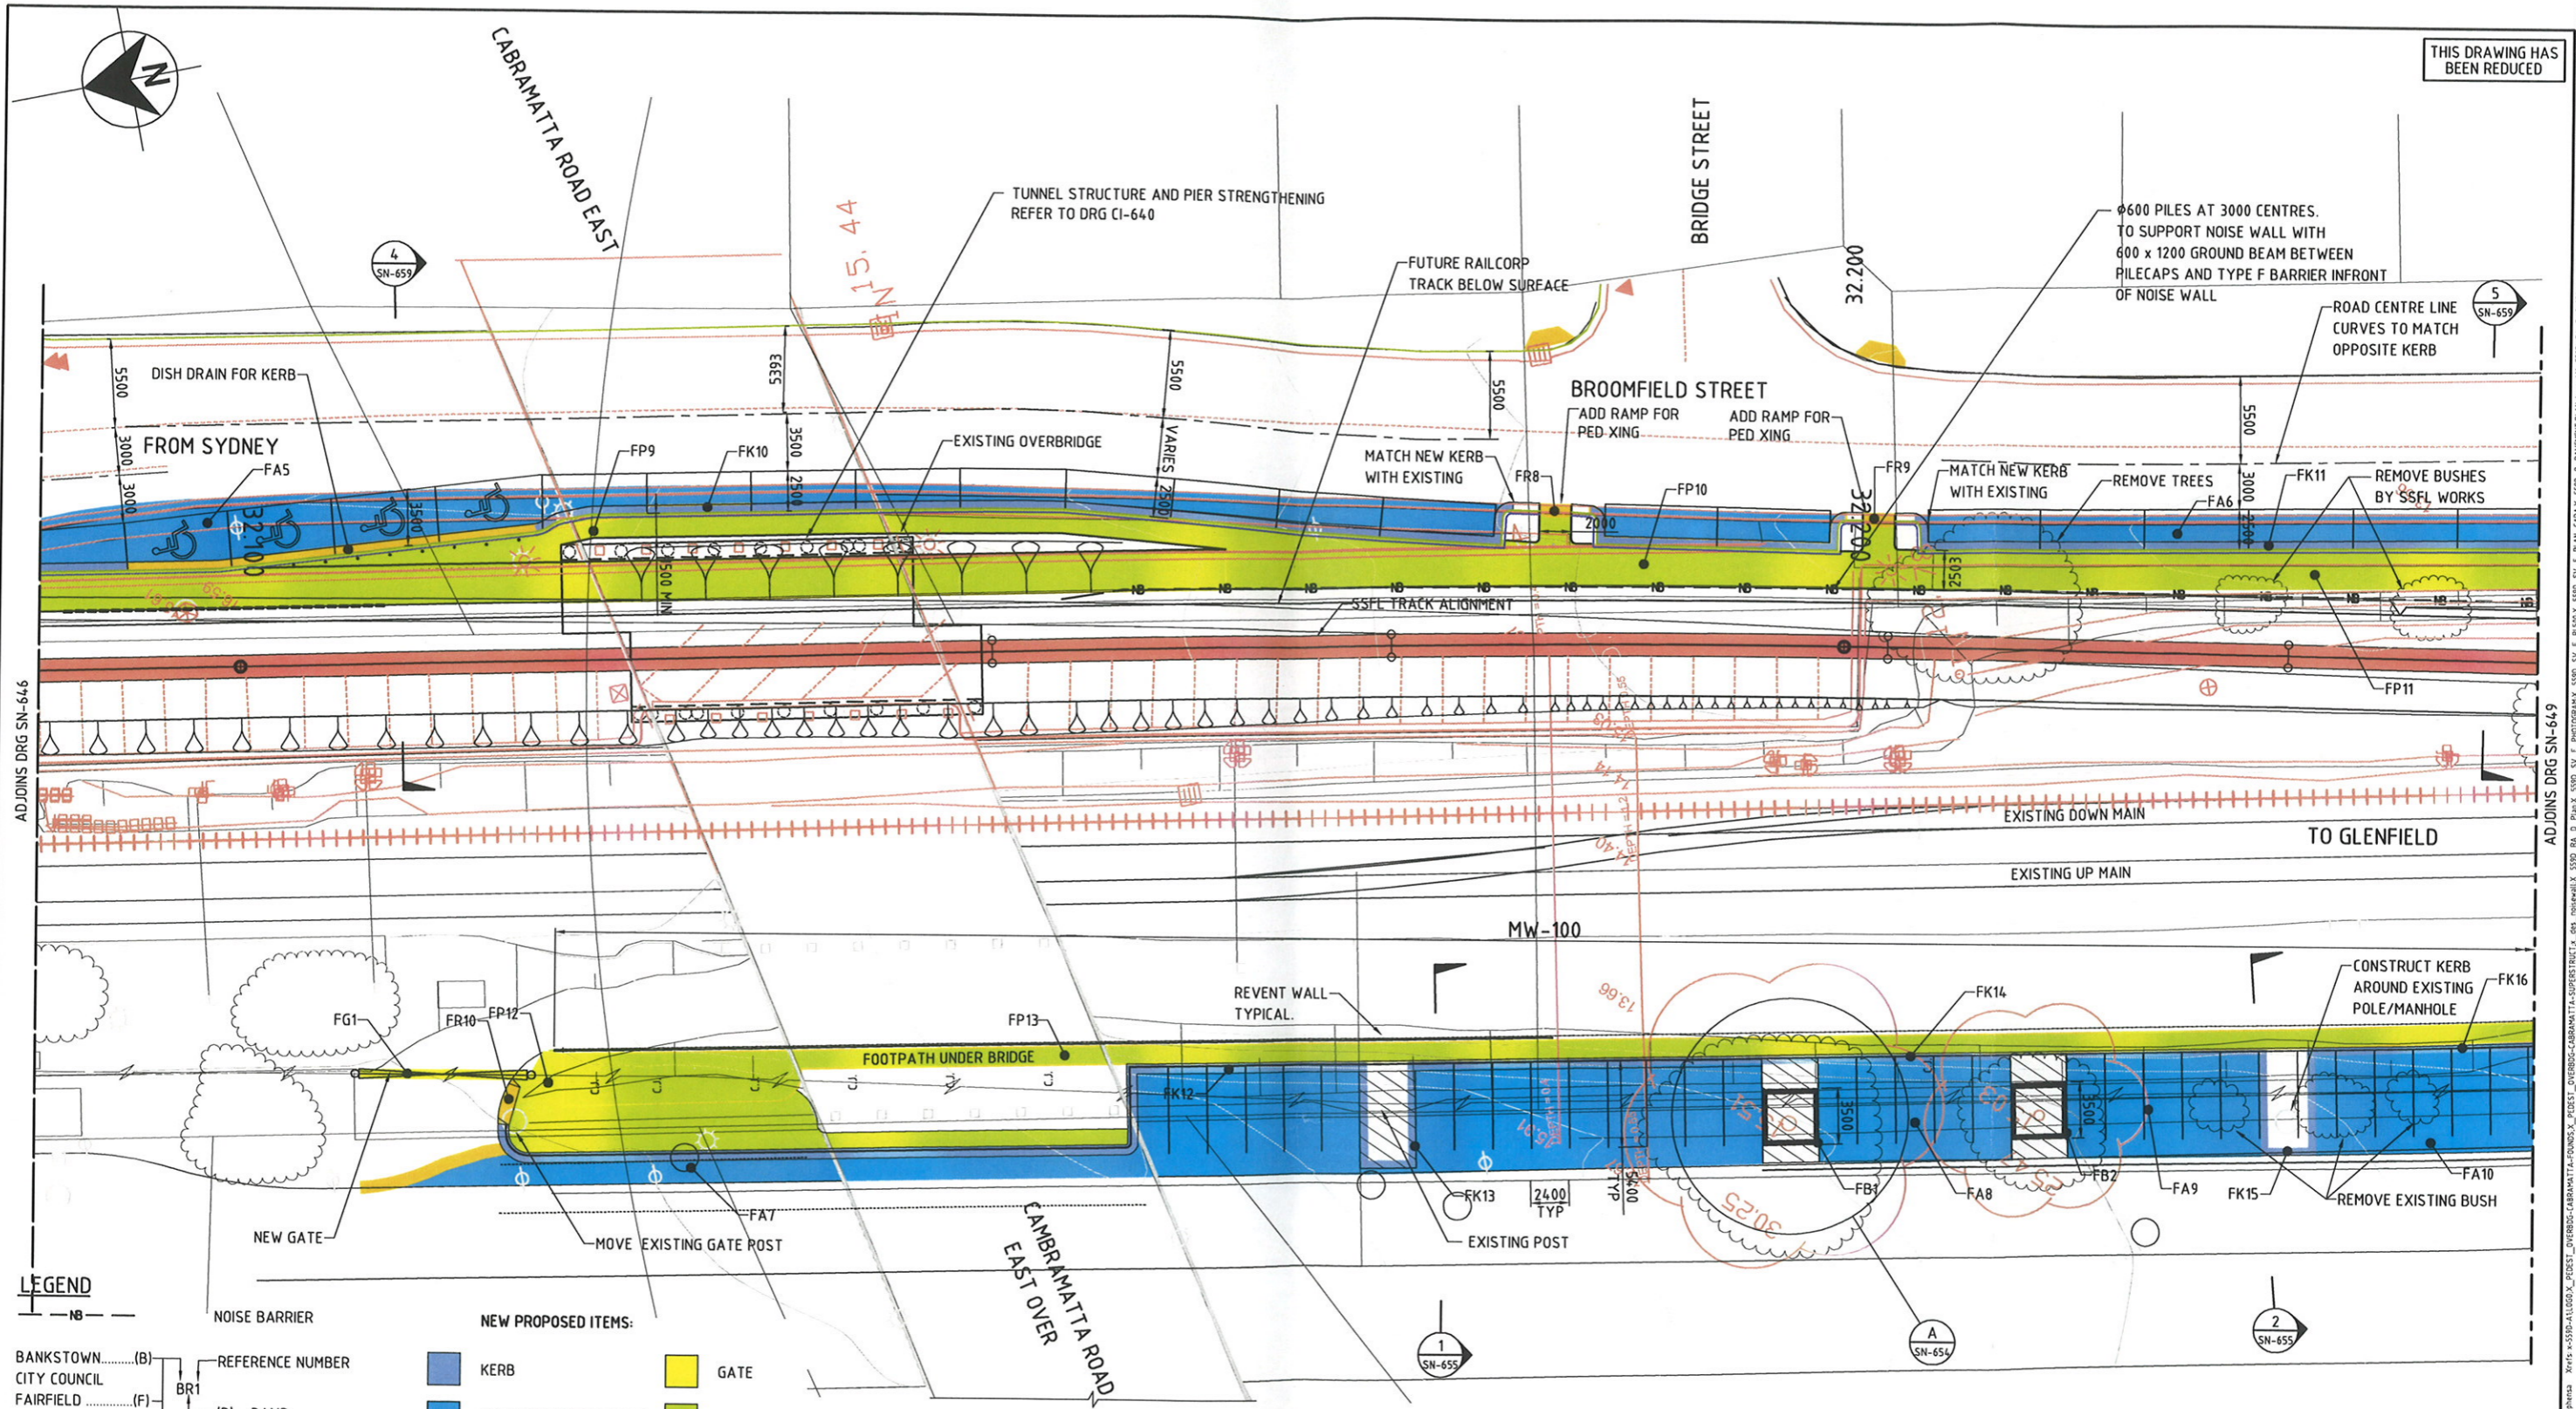

LEGEND

— NB — NOISE BARRIER

NEW PROPOSED ITEMS:

- KERB
- ROAD/CAR PARK PAVING
- DRIVE WAY RAMP
- CONCRETE
- GATE
- FOOTPATH
- PEDESTRIAN RAMP/CROSSING & SPEED BUMP

ITEMS TO CONFORM:


- WITH COUNCIL SPECIFICATIONS
- SITE LEVELS
- REFER TO CROSS SECTION DETAILS

REFERENCE NUMBER

BANKSTOWN.....(B)
CITY COUNCIL
FAIRFIELD.....(F)
CITY COUNCIL
LIVERPOOL.....(L)
CITY COUNCIL
CAMPBELLTOWN.....(C)
CITY COUNCIL

(R).....RAMP
(K).....KERB
(P).....PATH
(A).....ASPHALT
(C).....CONCRETE SURF./BASE
(G).....GATE
(IK).....ISLAND KERB
(B).....PLANTER BOX
(D).....DRIVE WAY RAMP
(T).....THRESHOLD

CABRAMATTA STATION SURFACE PLAN
1:200

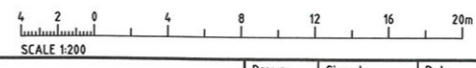

Rev.	Date	Revision Details	Drn	Ver.	App.
B	????	DRG'S AMMENDED - PENDING RAILCORP APPROVAL			
A	????	IFC - PENDING RAILCORP APPROVAL			

Connell Wagner

Connell Wagner Pty Ltd ABN 54 005 139 873 Telephone: +61 2 9465 5599
116 Military Road (PO Box 538) Neutral Bay Facsimile: +61 2 9465 5598
New South Wales 2089 Australia Email: cwsyd@connwag.com

A person using Connell Wagner drawings and other data accepts the risk of:
1. using the drawings and other data in electronic form without requesting and checking them for accuracy against the original hard copy versions.
2. using the drawings or other data for any purpose not agreed to in writing by Connell Wagner.

Client:

ARTC
AUSTRALIAN RAIL TRACK CORPORATION LTD

Project:

SOUTHERN SYDNEY FREIGHT LINE

Drawn	Signed	Date
ARTS		
Designed	Signed	Date
CJM		
Verified	Signed	Date
GM		
Approved	Signed	Date
PR		

Drawing Title:

**CABRAMATTA TO GLENFIELD STATION
CABRAMATTA STATION
GENERAL ARRANGEMENT SHEET 8**

FOR CONSTRUCTION PENDING RAILCORP APPROVAL

Project No. 559D

Scale AS SHOWN

Drawing No. SN-647

Sheet Size A1

Rev. A

File: 1557024020\p\1557024020\CABRAMATTA TO GLENFIELD STATION\CABRAMATTA STATION SURFACE PLAN\GENERAL ARRANGEMENT SHEET 8.dwg
 Date: 14/07/2009 12:28:09 PM
 User: 1557024020\p\1557024020\CABRAMATTA TO GLENFIELD STATION\CABRAMATTA STATION SURFACE PLAN\GENERAL ARRANGEMENT SHEET 8.dwg
 Plot Date: 14/07/2009 12:28:09 PM
 Plot User: 1557024020\p\1557024020\CABRAMATTA TO GLENFIELD STATION\CABRAMATTA STATION SURFACE PLAN\GENERAL ARRANGEMENT SHEET 8.dwg