


THIS DRAWING HAS BEEN REDUCED

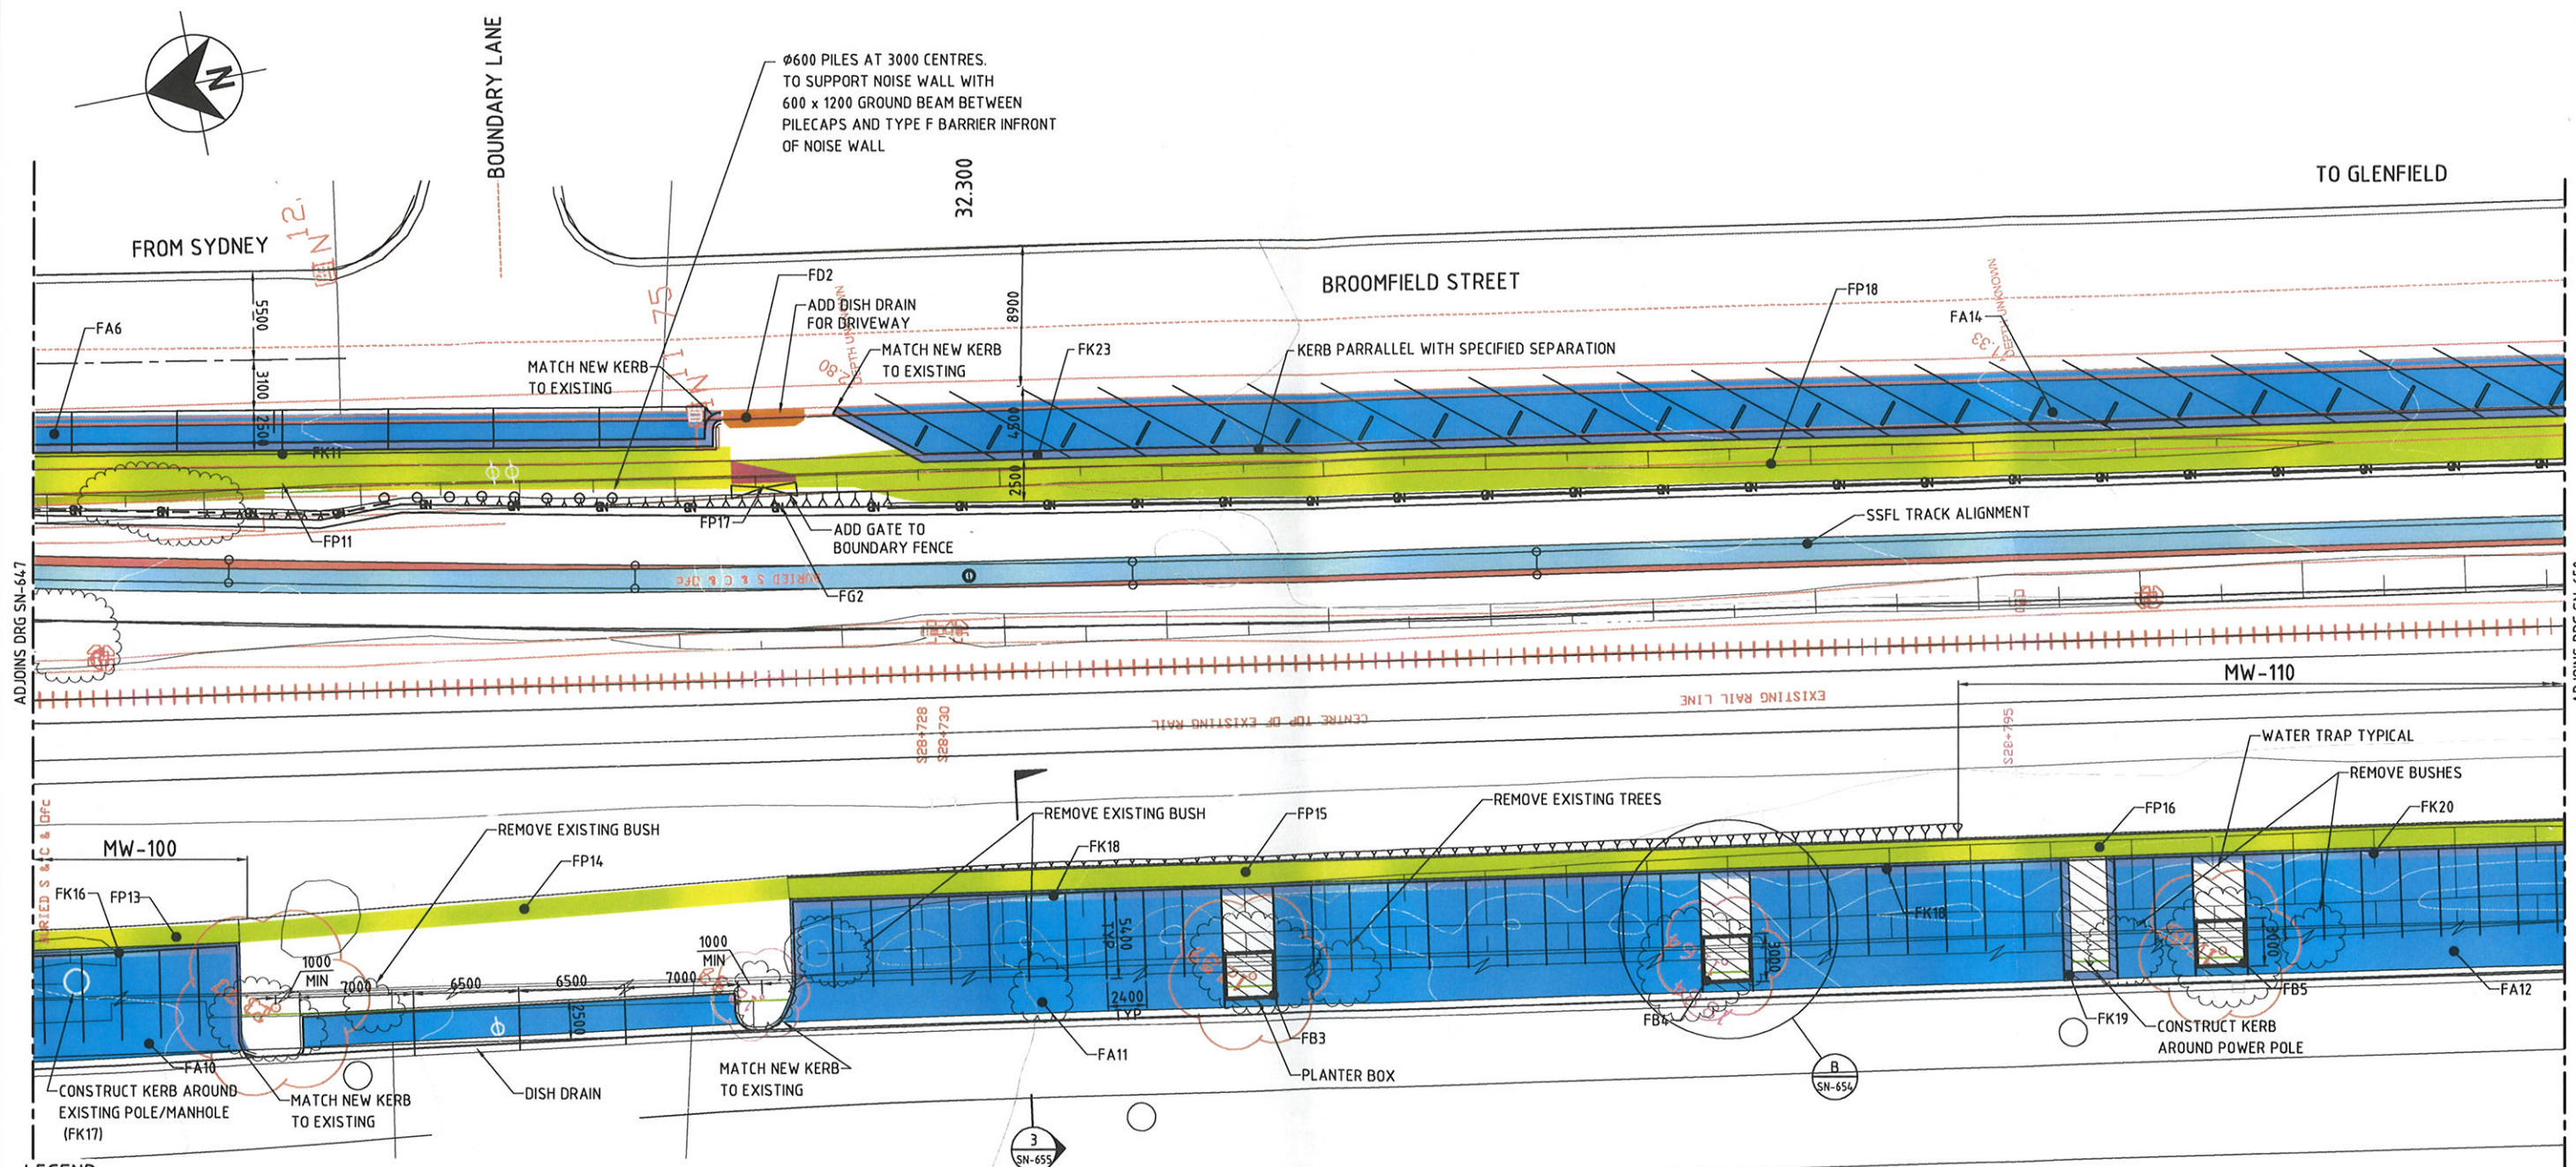

LEGEND

— NB — NOISE BARRIER

BANKSTOWN.....(B)
CITY COUNCIL
FAIRFIELD.....(F)
CITY COUNCIL
LIVERPOOL.....(L)
CITY COUNCIL
CAMPBELLTOWN.....(C)
CITY COUNCIL

REFERENCE NUMBER

BR1
(R).....RAMP
(K).....KERB
(P).....PATH
(A).....ASPHALT
(C).....CONCRETE SURF./BASE
(G).....GATE
(IK).....ISLAND KERB
(B).....PLANTER BOX
(D).....DRIVE WAY RAMP
(T).....THRESHOLD


NEW PROPOSED ITEMS:

KERB
ROAD/CAR PARK PAVING
DRIVE WAY RAMP
CONCRETE

GATE
FOOTPATH
PEDESTRIAN RAMP/CROSSING & SPEED BUMP

ITEMS TO CONFORM:
— WITH COUNCIL SPECIFICATIONS
— SITE LEVELS
— REFER TO CROSS SECTION DETAILS

CABRAMATTA STATION SURFACE PLAN
1:200

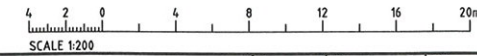

Rev.	Date	Revision Details	Drn	Ver.	App.
B	05.03.09	DRG'S AMENDED - PENDING RAILCORP APPROVAL	AS	GM	PR
A	08.12.08	ISSUE FOR CONSTRUCTION-PENDING RAILCORP APPROVAL	AS		
Rev.	Date	Revision Details	Drn	Ver.	App.

aurecon
Aurecon Australia Pty Ltd ABN 54 005 139 873 Telephone: +61 2 9465 5599
116 Military Road (PO Box 538) Neutral Bay Facsimile: +61 2 9465 5598
New South Wales 2089 Australia Email: sydney@aurecongroup.com

Client: **ARTC**
AUSTRALIAN RAIL TRACK CORPORATION LTD

Project: **SOUTHERN SYDNEY FREIGHT LINE**

Drawn	ARTS	Signed	ARTS	Date	05.03.09
Designed	CJM	Signed	CJM	Date	05.03.09
Verified	GM	Signed	GM	Date	05.03.09
Approved	PR	Signed	PR	Date	23.03.09

Drawing Title: **CABRAMATTA TO GLENFIELD STATION CABRAMATTA STATION GENERAL ARRANGEMENT SHEET 10**

FOR CONSTRUCTION PENDING RAILCORP APPROVAL	
Project No.	559D
Scale	AS SHOWN
Drawing No.	SN-649
Sheet Size	A1
Rev.	B