


Precinct 2A


Typical Road Cross Sections

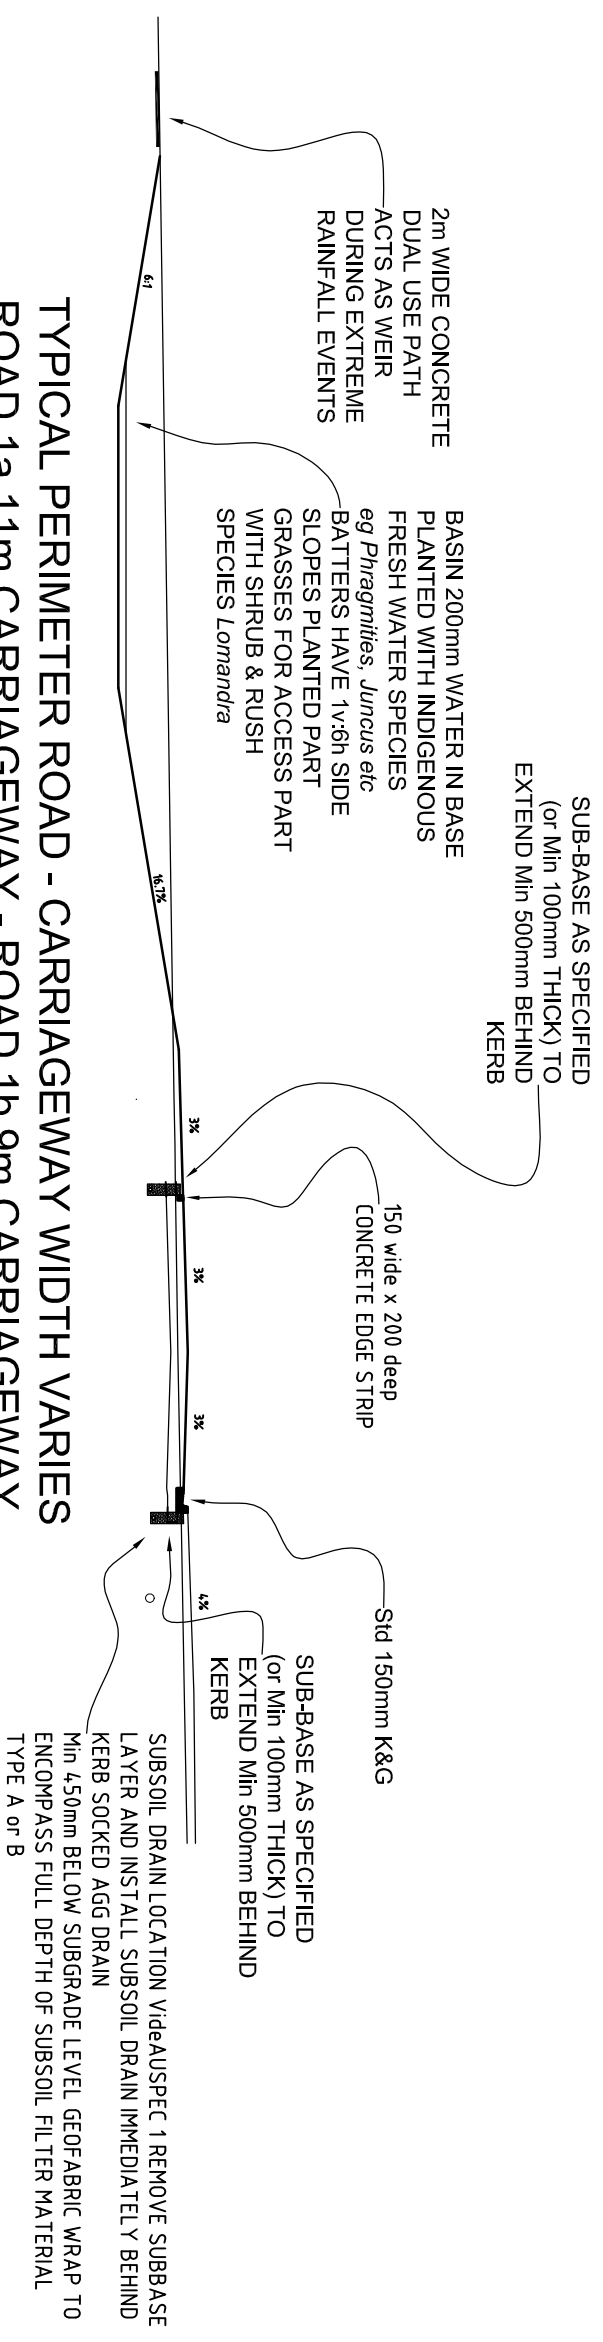

TYPICAL PERIMETER ROAD - CARRIAGEWAY WIDTH VARIES

ROAD 1a 11m CARRIAGEWAY - ROAD 1b 9m CARRIAGEWAY
ROAD 8a 8m CARRIAGEWAY - ROAD 3b 5m/7m SHAREWAY

Section shown adjacent Stormwater Quality Basin. Adjacent Grassed Swales the cross section will be similar with pond replaced by swale with generally 2m wide base width.

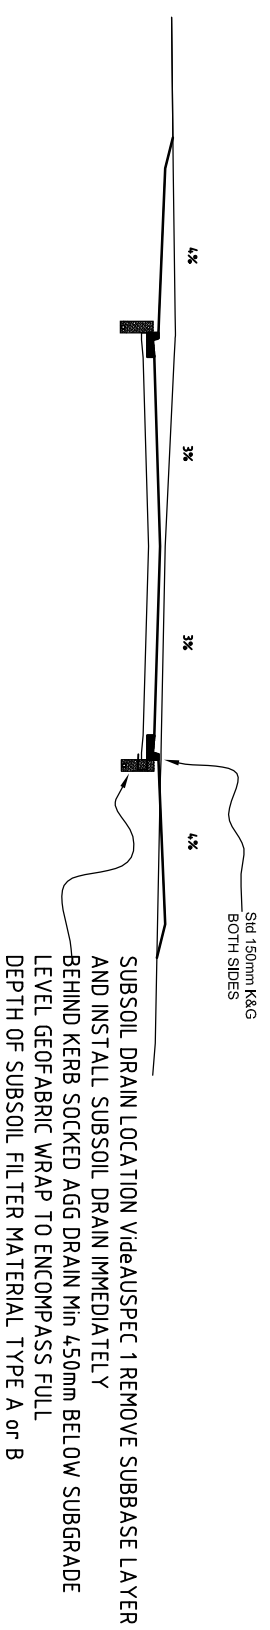

TYPICAL ROAD CROSS SECTION - CARRIAGEWAY WIDTH VARIES

ROAD 1a 11m CARRIAGEWAY - ROAD 2 & 6 9m CARRIAGEWAY
ROAD 4a & 5a 7.5m CARRIAGEWAY - ROAD 7 8m CARRIAGEWAY

PLAN Showing Typical Road Cross Sections for Construction of Roads under GTCC AUSPEC 1
Lot 7 DP 1069956 Banyula Drive OLD BAR



McGLASHAN & CRISP Pty Ltd
CONSULTING SURVEYORS

117 VICTORIA STREET, TAREE 2430. Ph: 02 65521566. DX 7009

SCALE: 1:200-A3	CLIENT Riverside Oyster Reach Estate Pty Ltd	REFERENCE F929/15804
DRAWN: GC	MUN/SHIRE/CITY Greater Taree	COMPUTER FILE
DATE: Dec'07	PARISH Bohnock	