




Plans

Index of Plans


Plan Number	Plan Title
Plan 1	Approved Stage 1 Infrastructure Layout
Plan 2	Amended Layout
Plan 3	Elevation of Proposed Stage 1 ROM Facilities
Plan 4	Proposed Water Sharing Pipeline Route
Plan 5	Proposed Water Sharing Pipeline Design


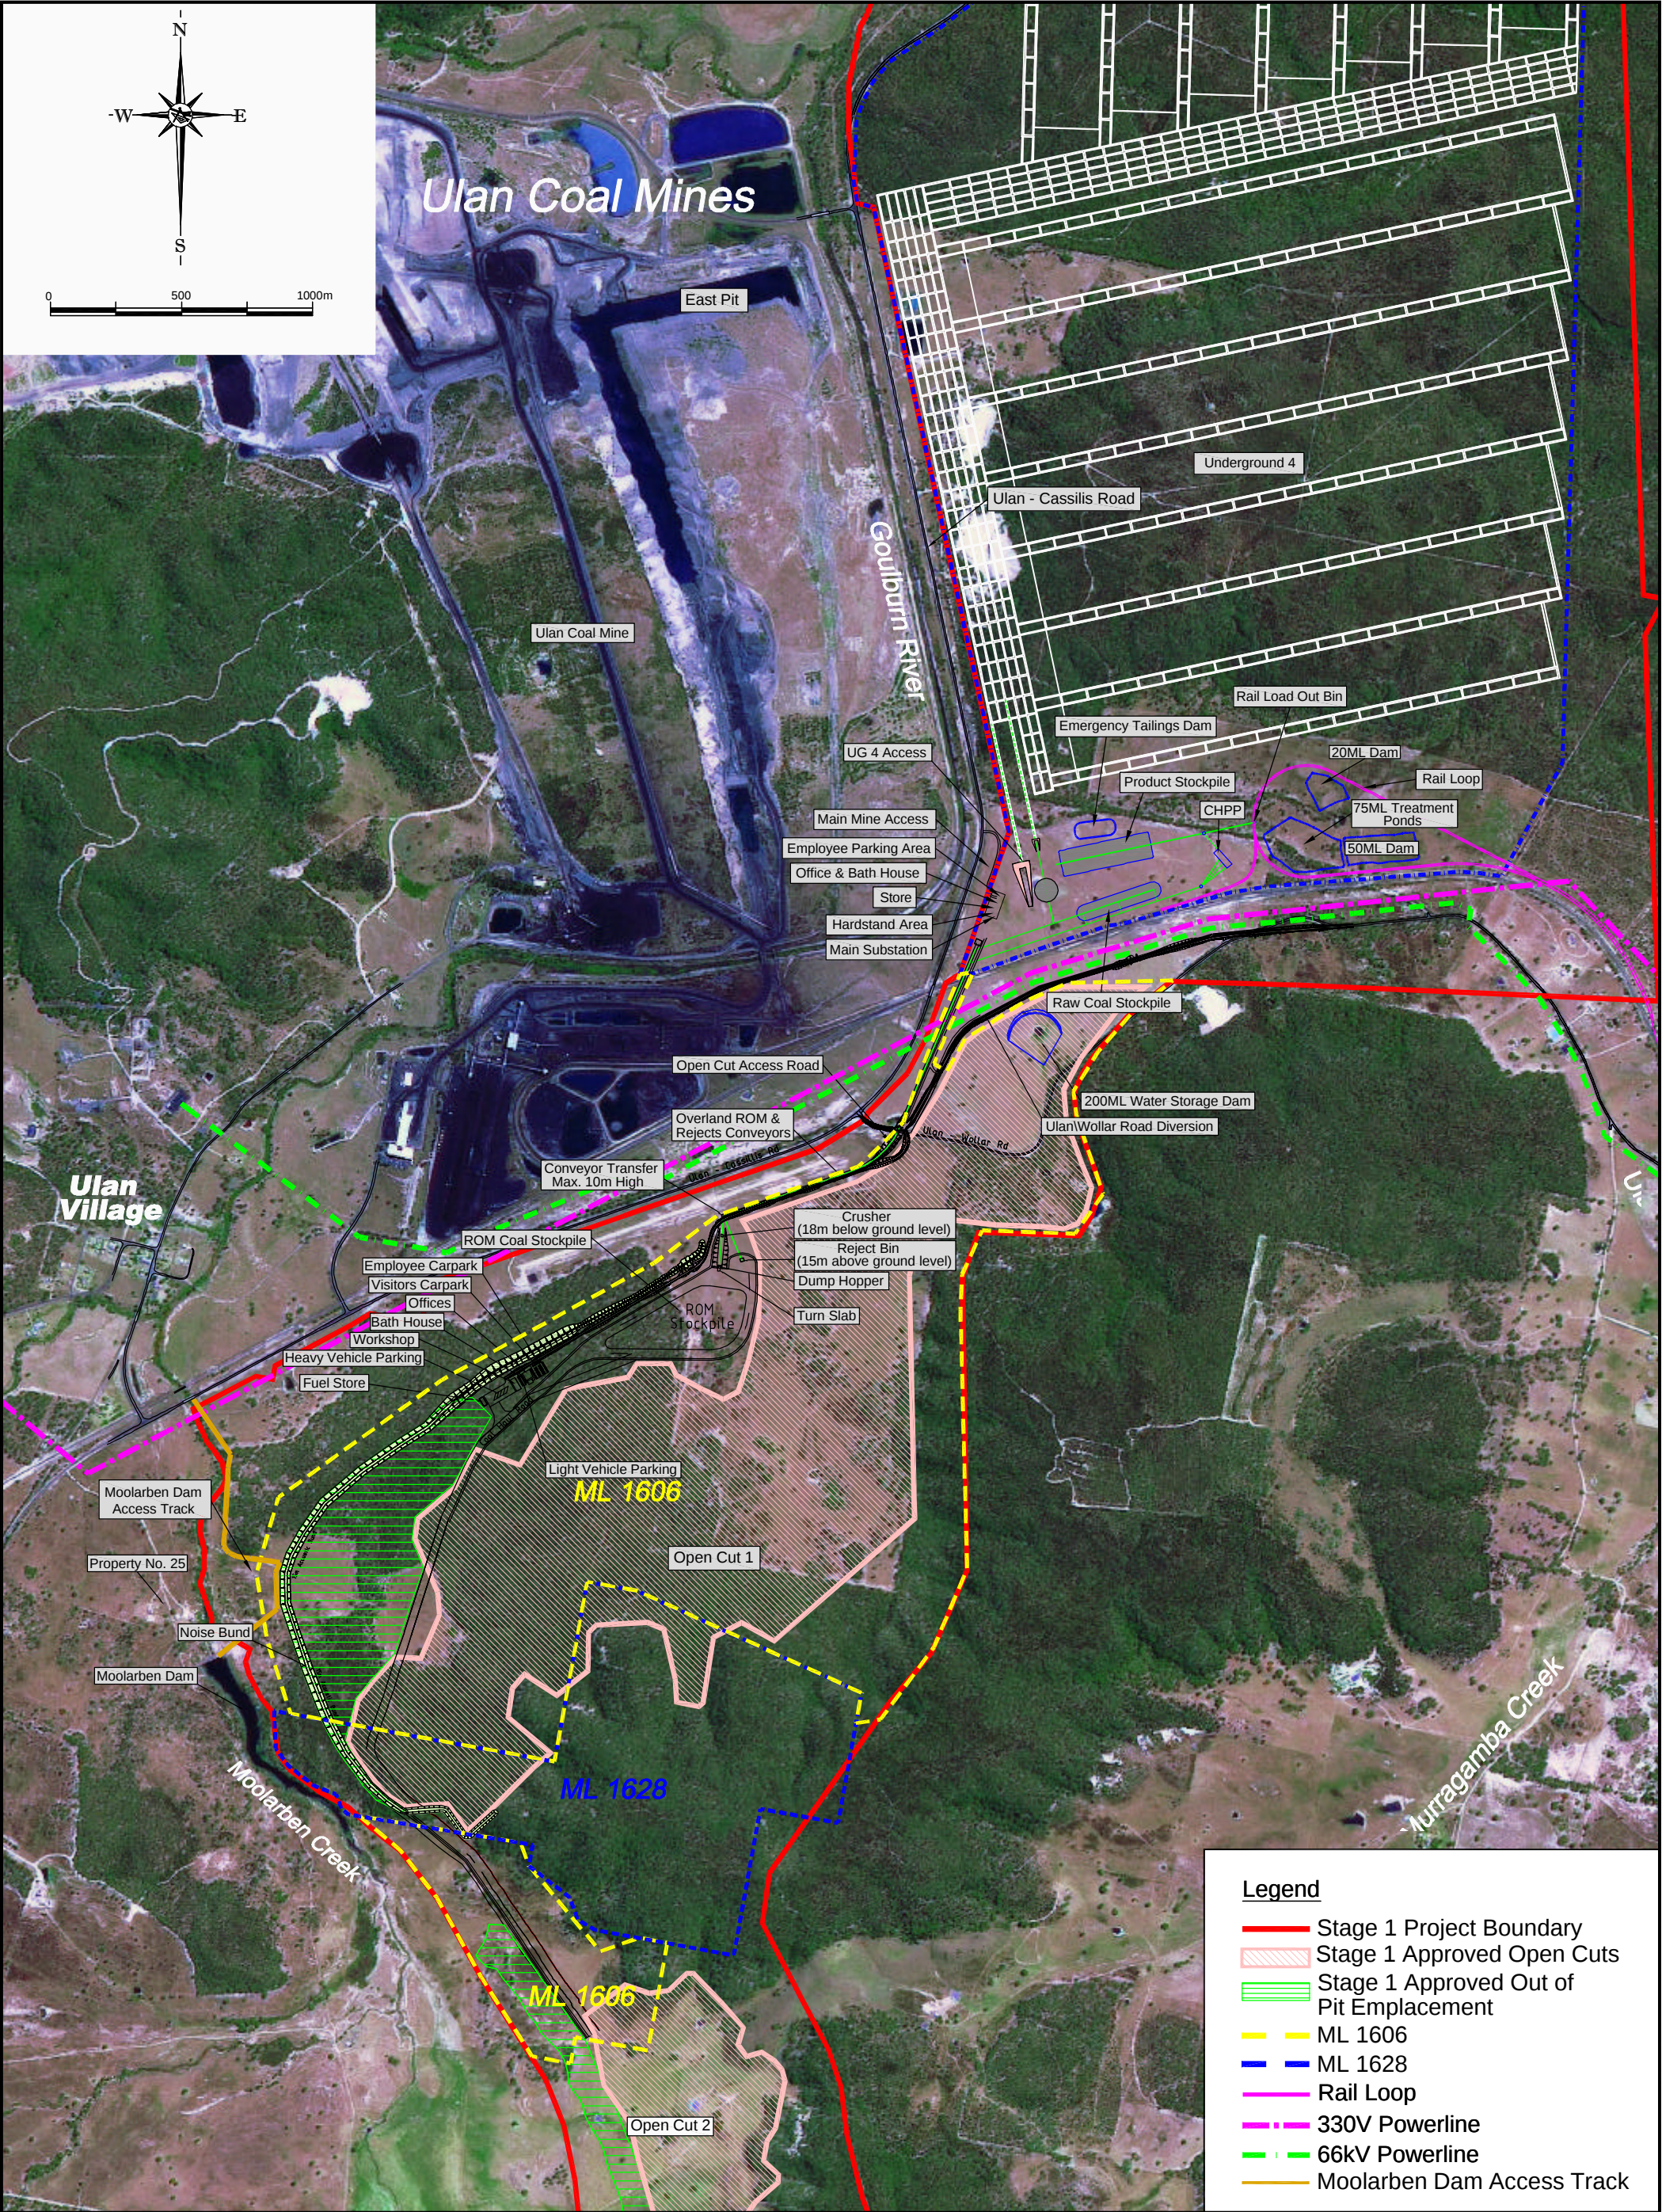


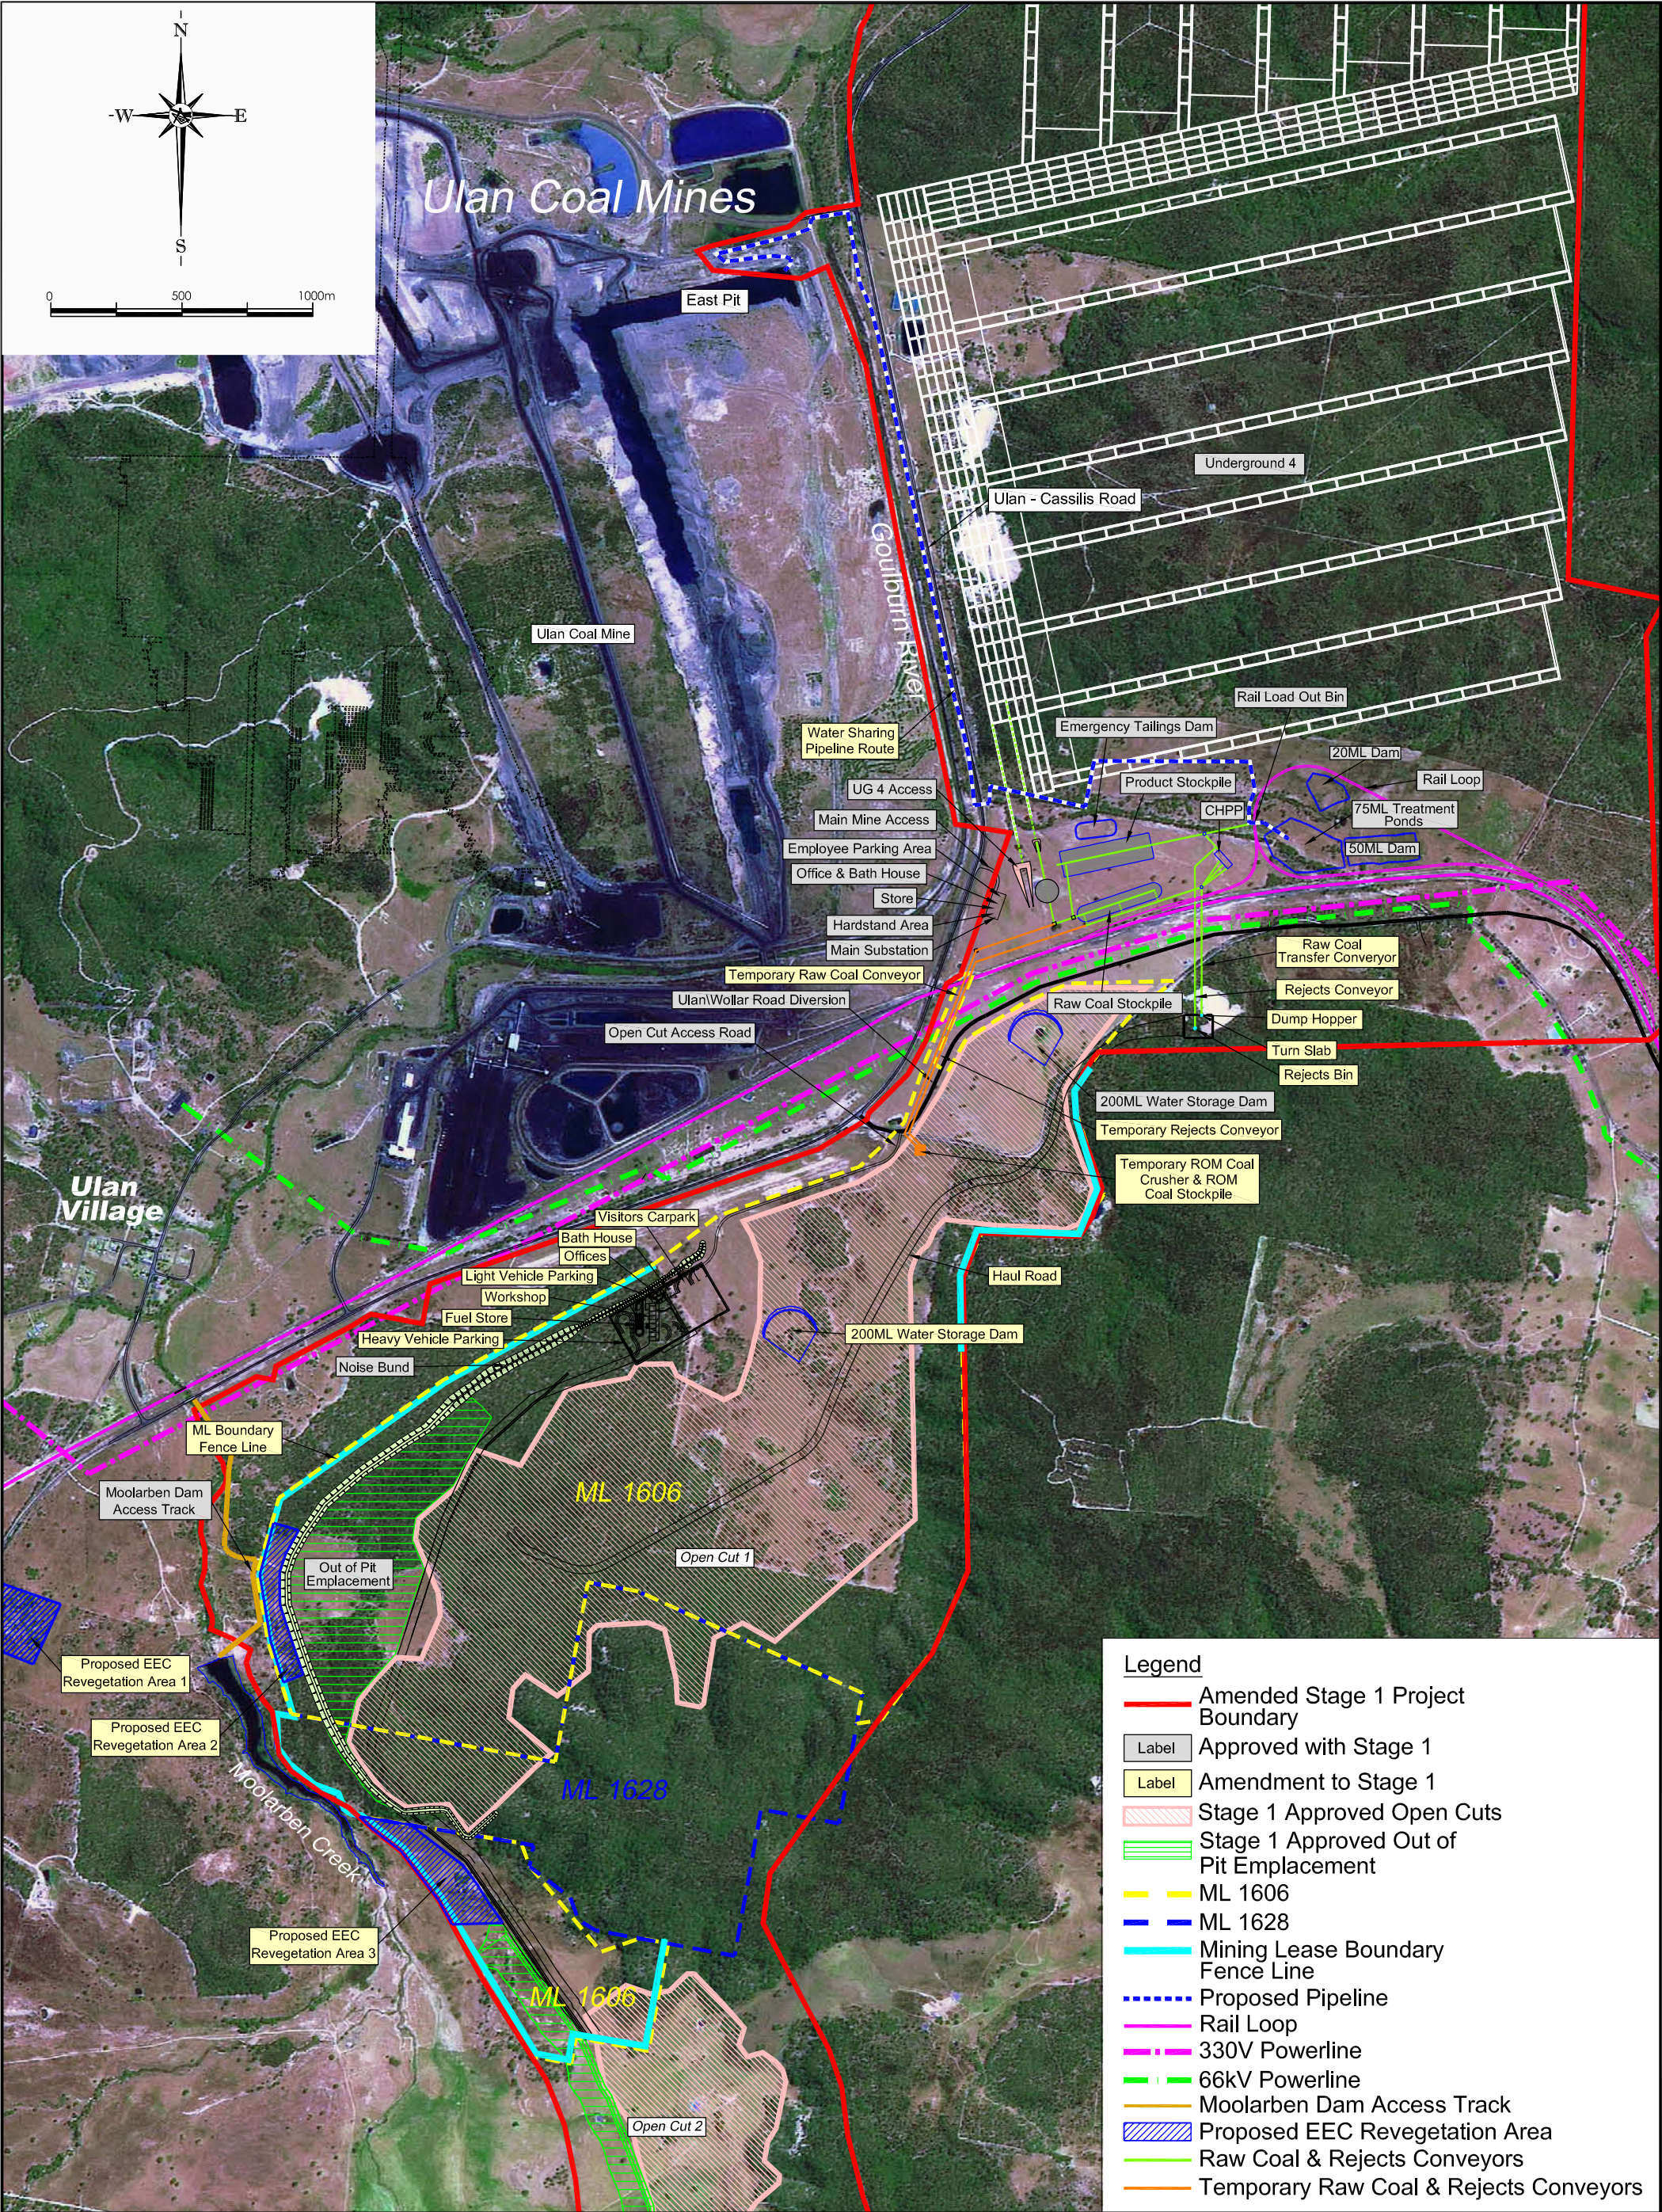

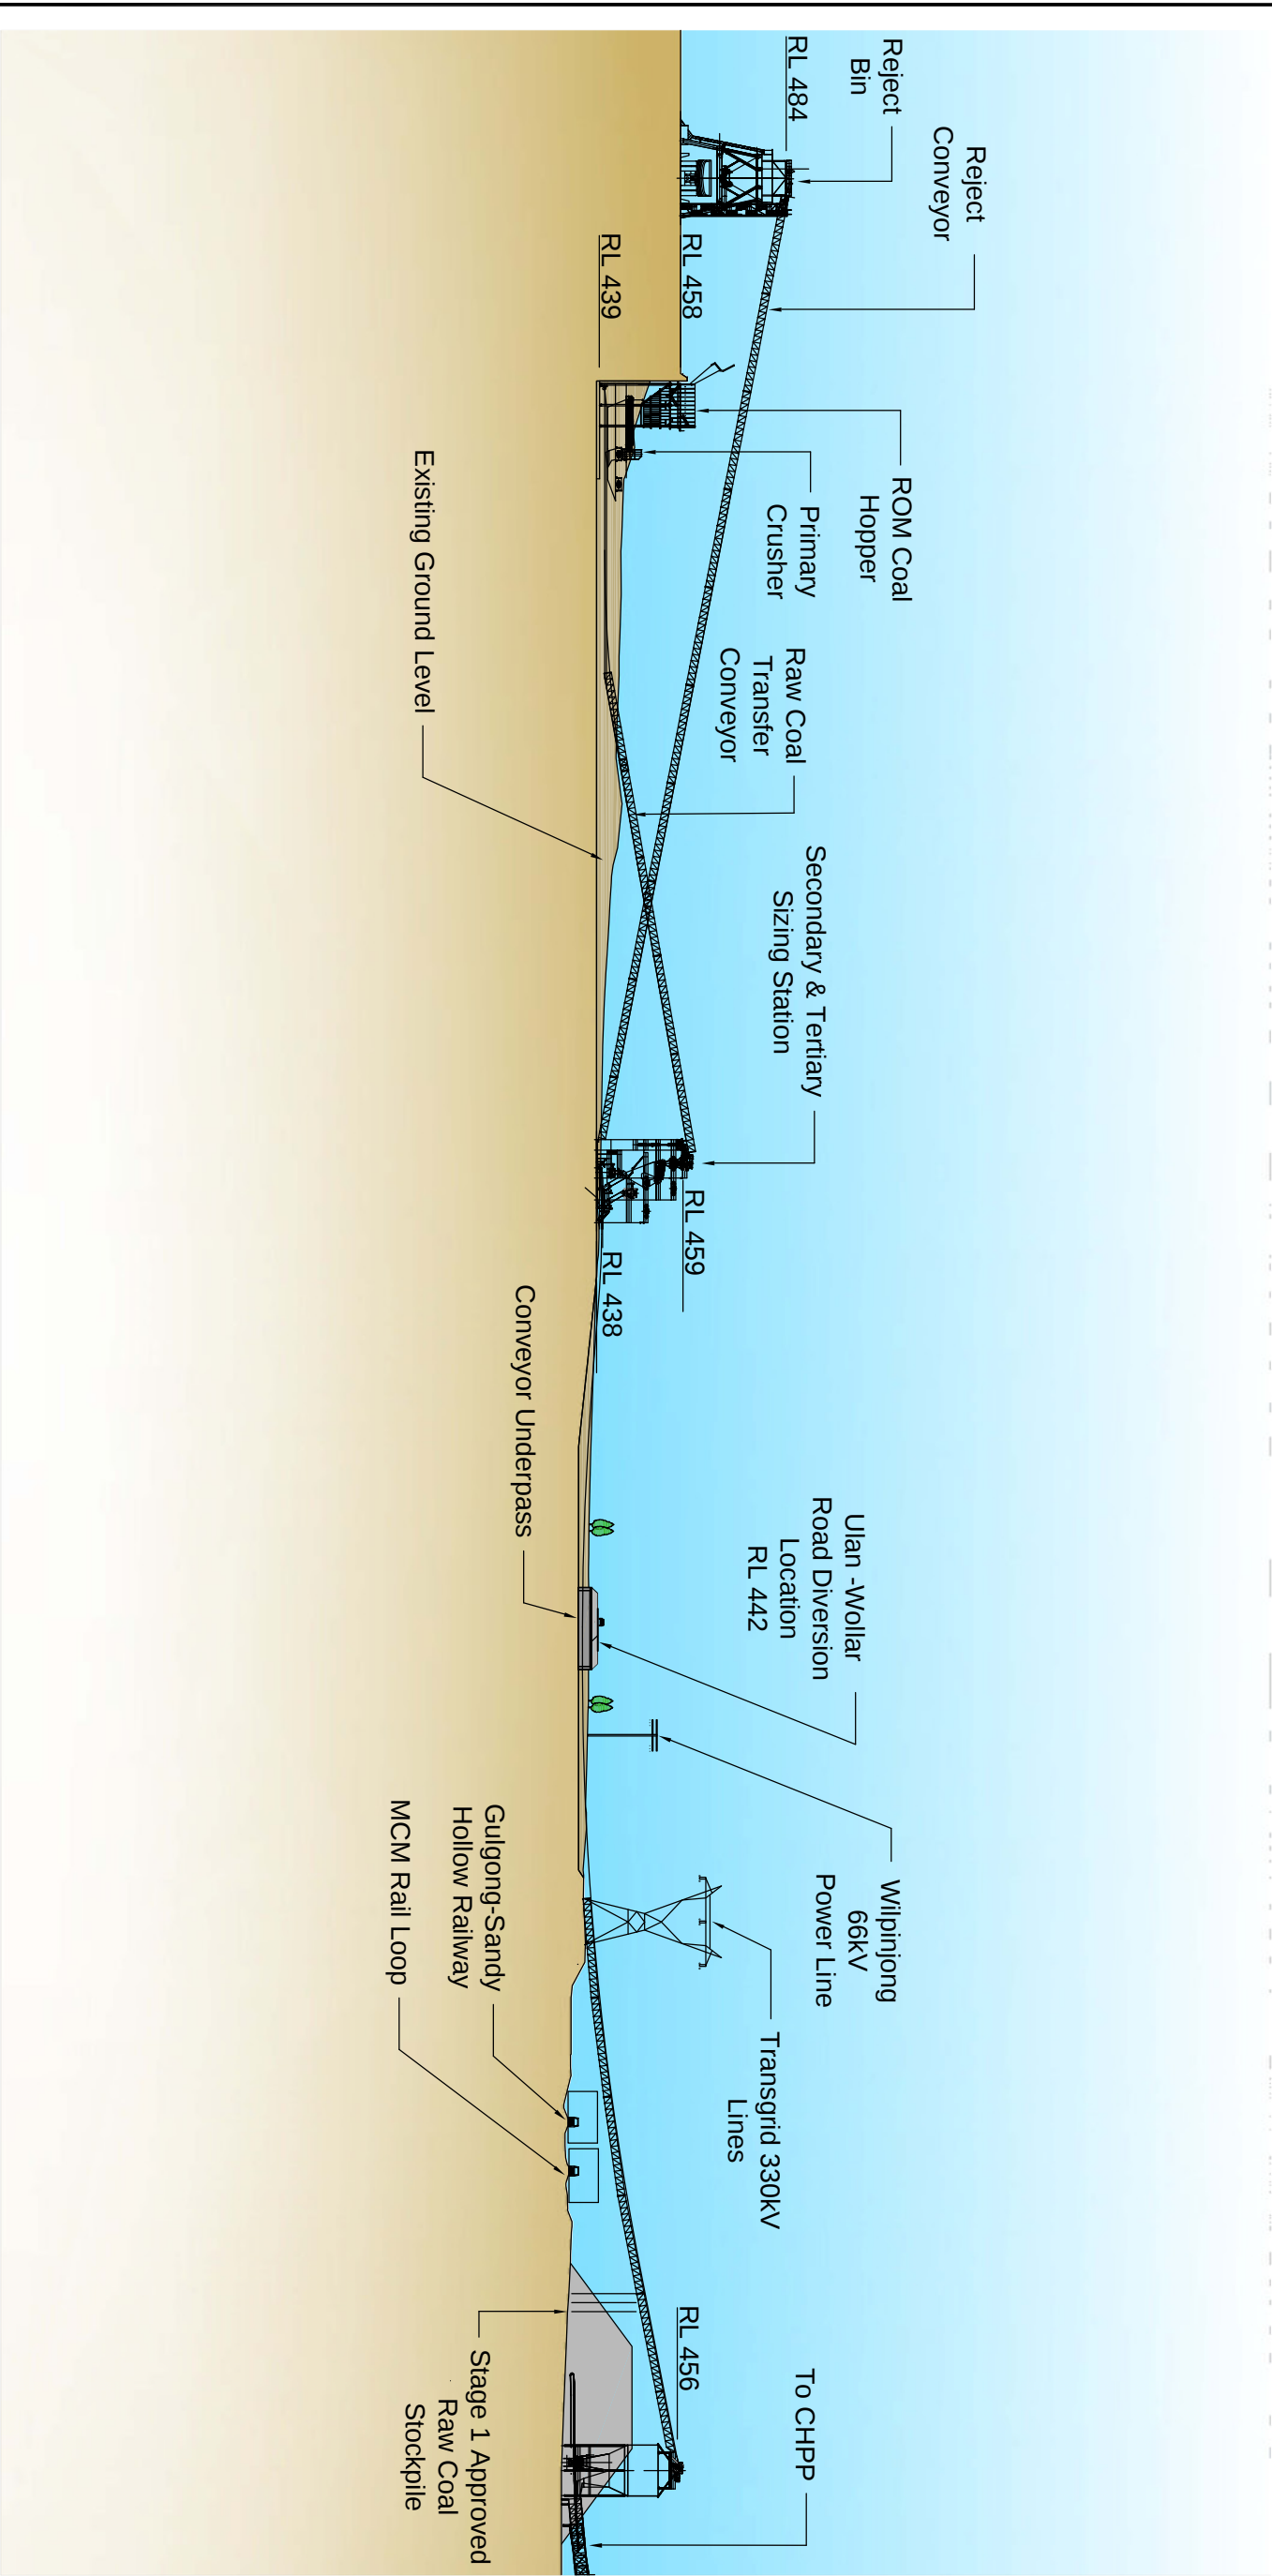


All existing vegetation to be retained where practical and feasible, with existing vegetation to be embellished adjacent to the road to filter views of infrastructure to north and south, while maintaining visibility for mine and public road safety.

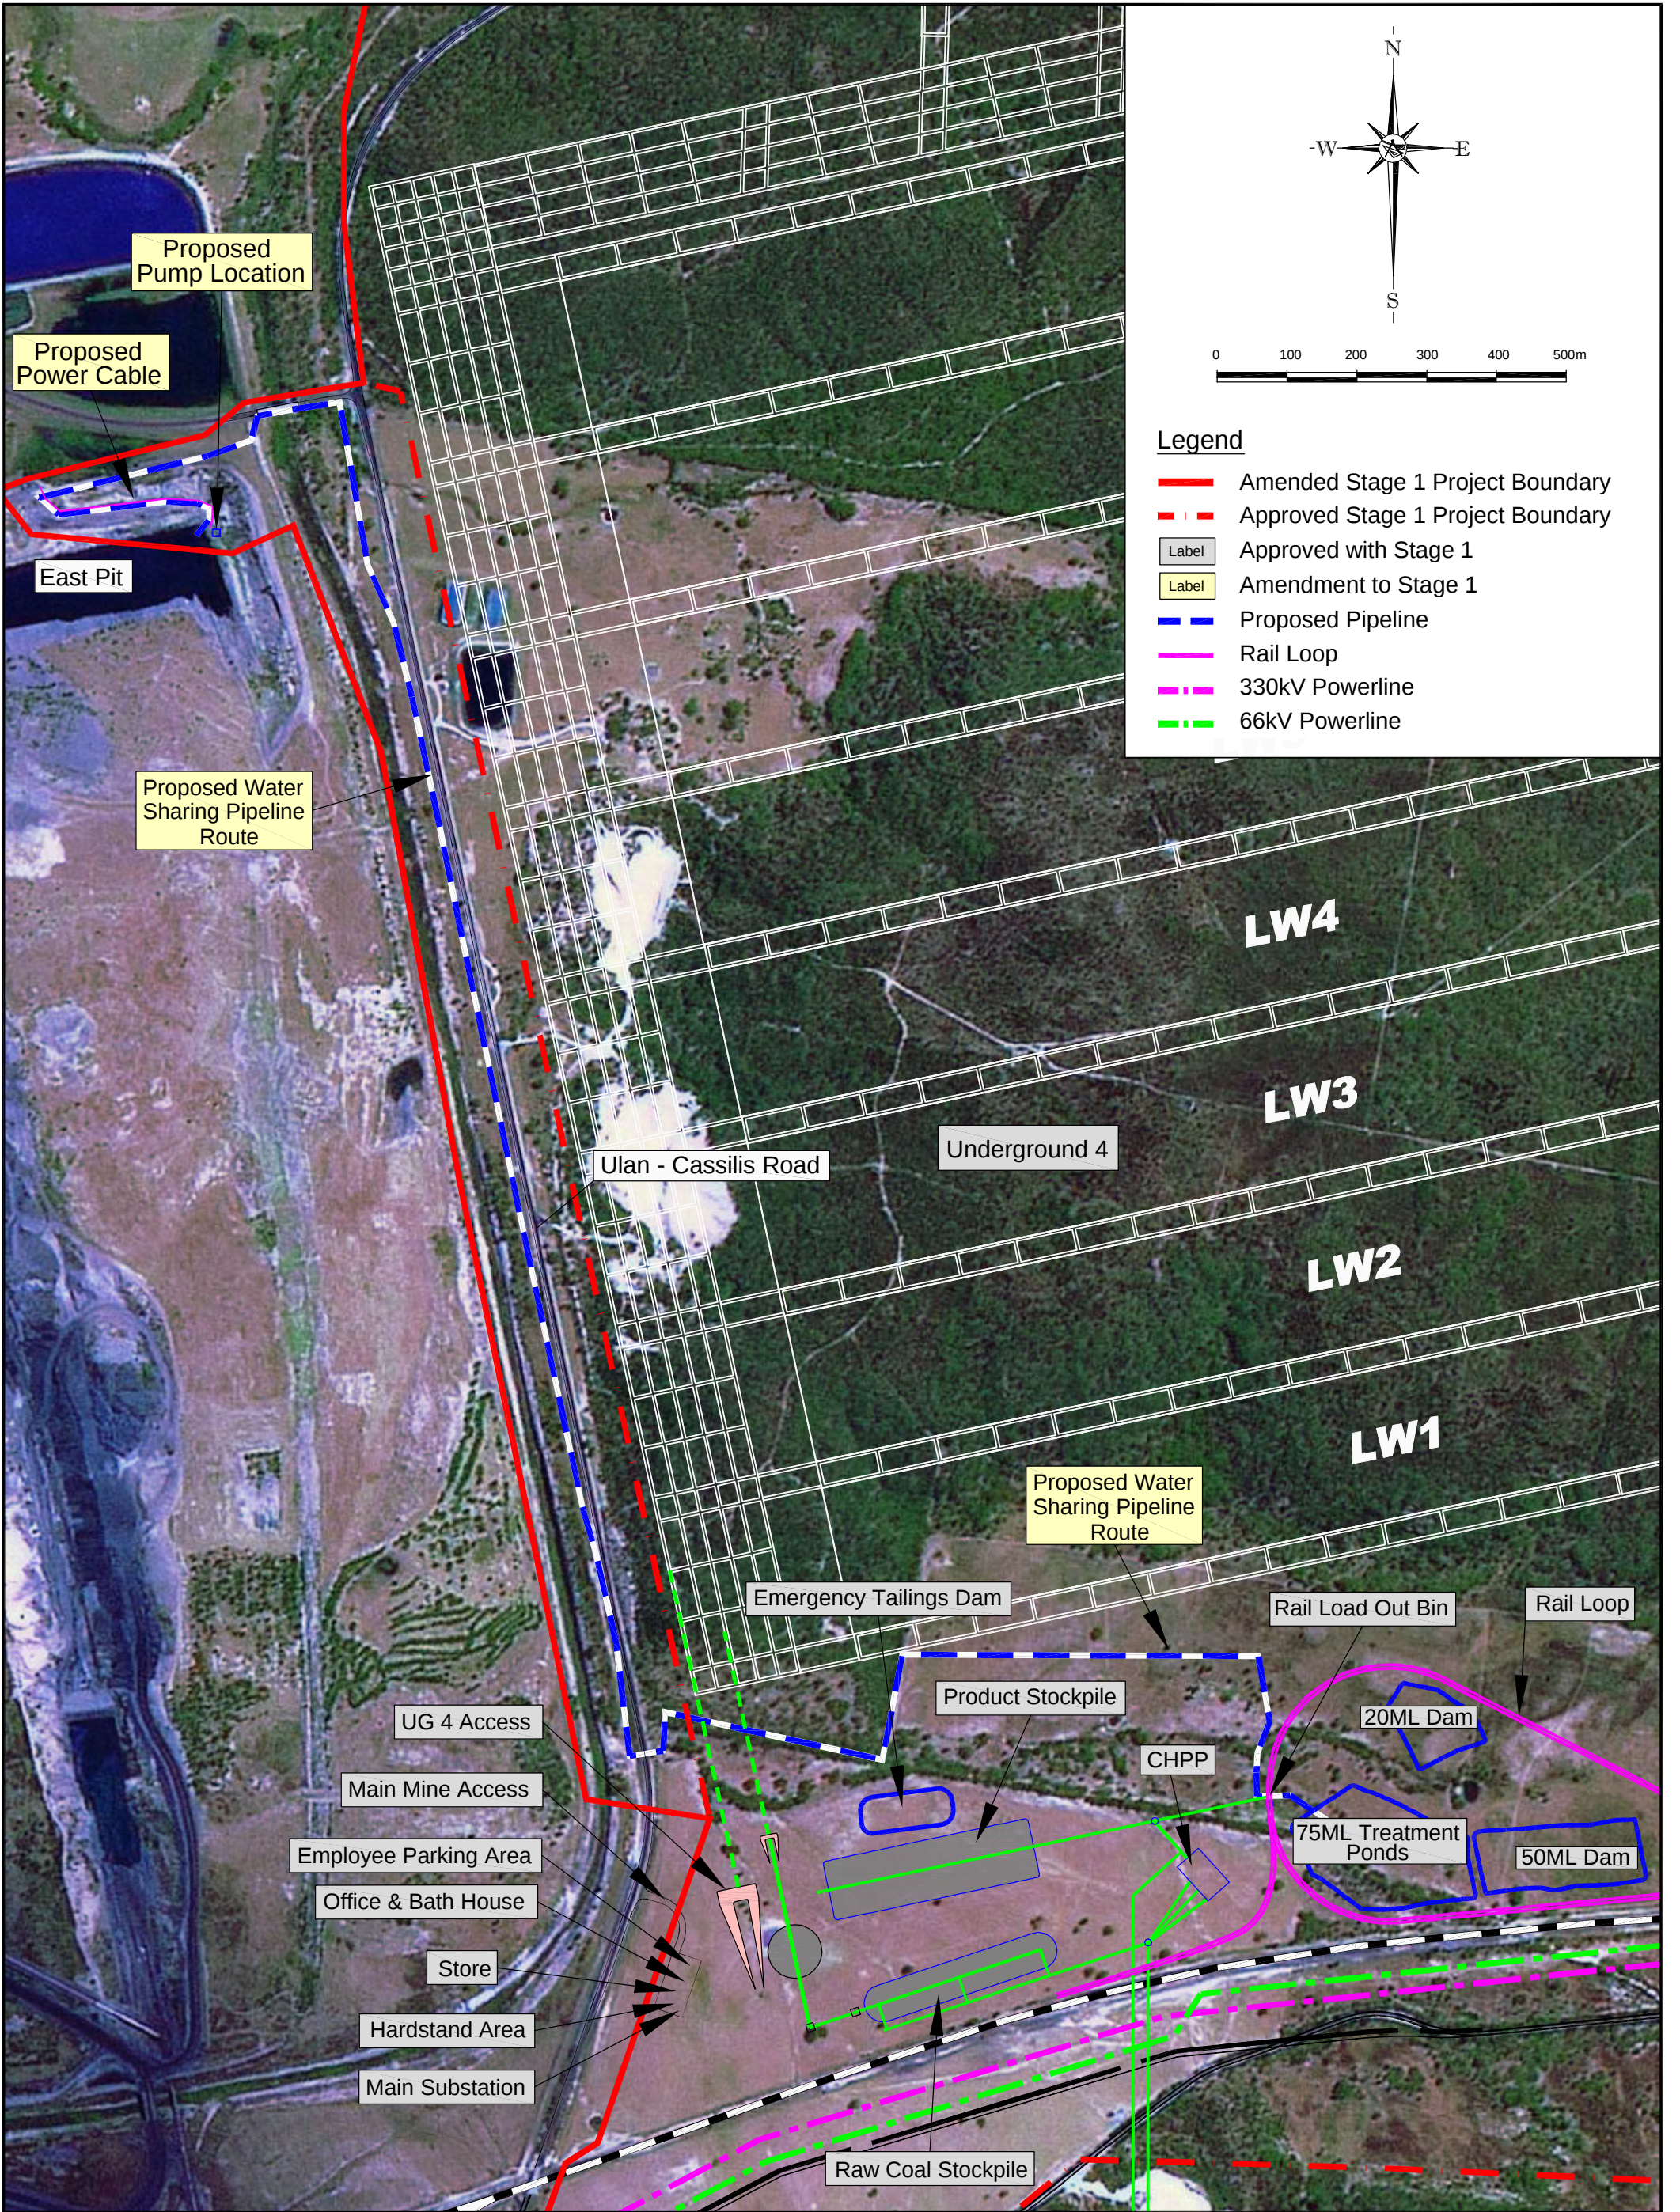


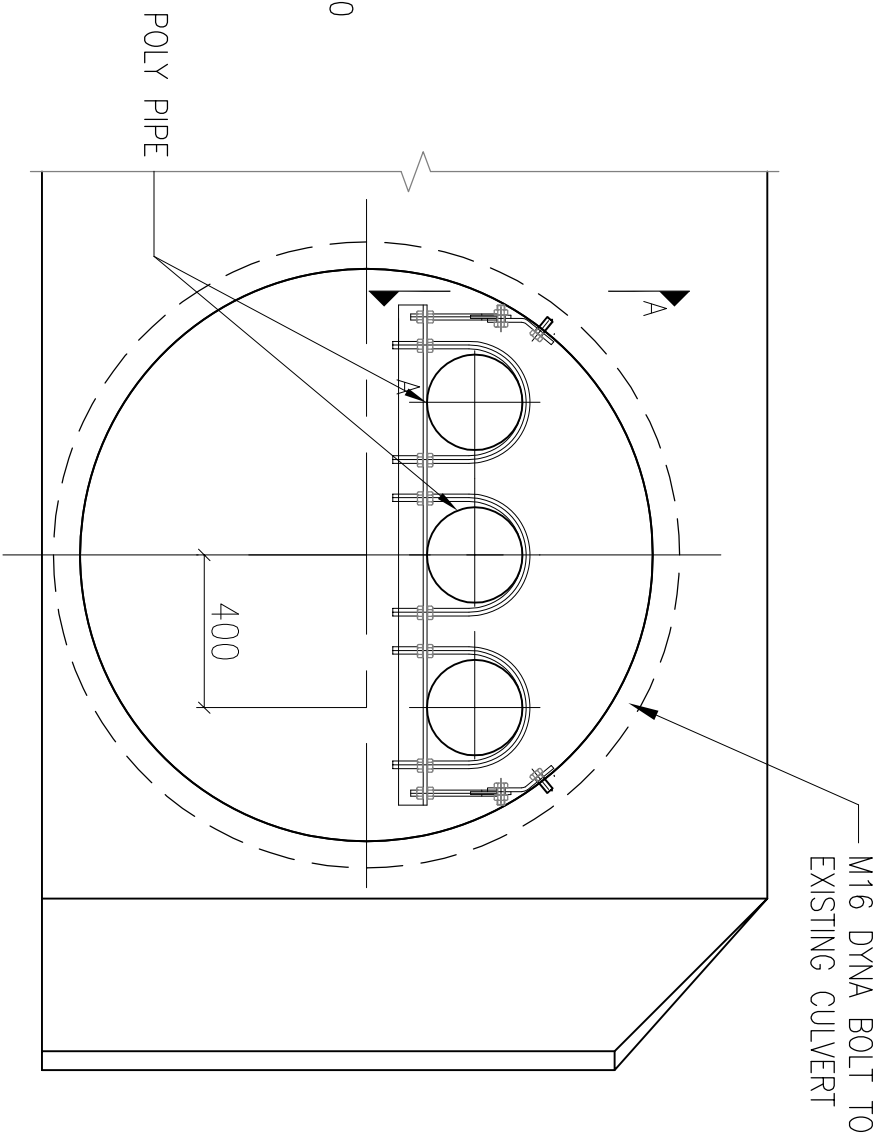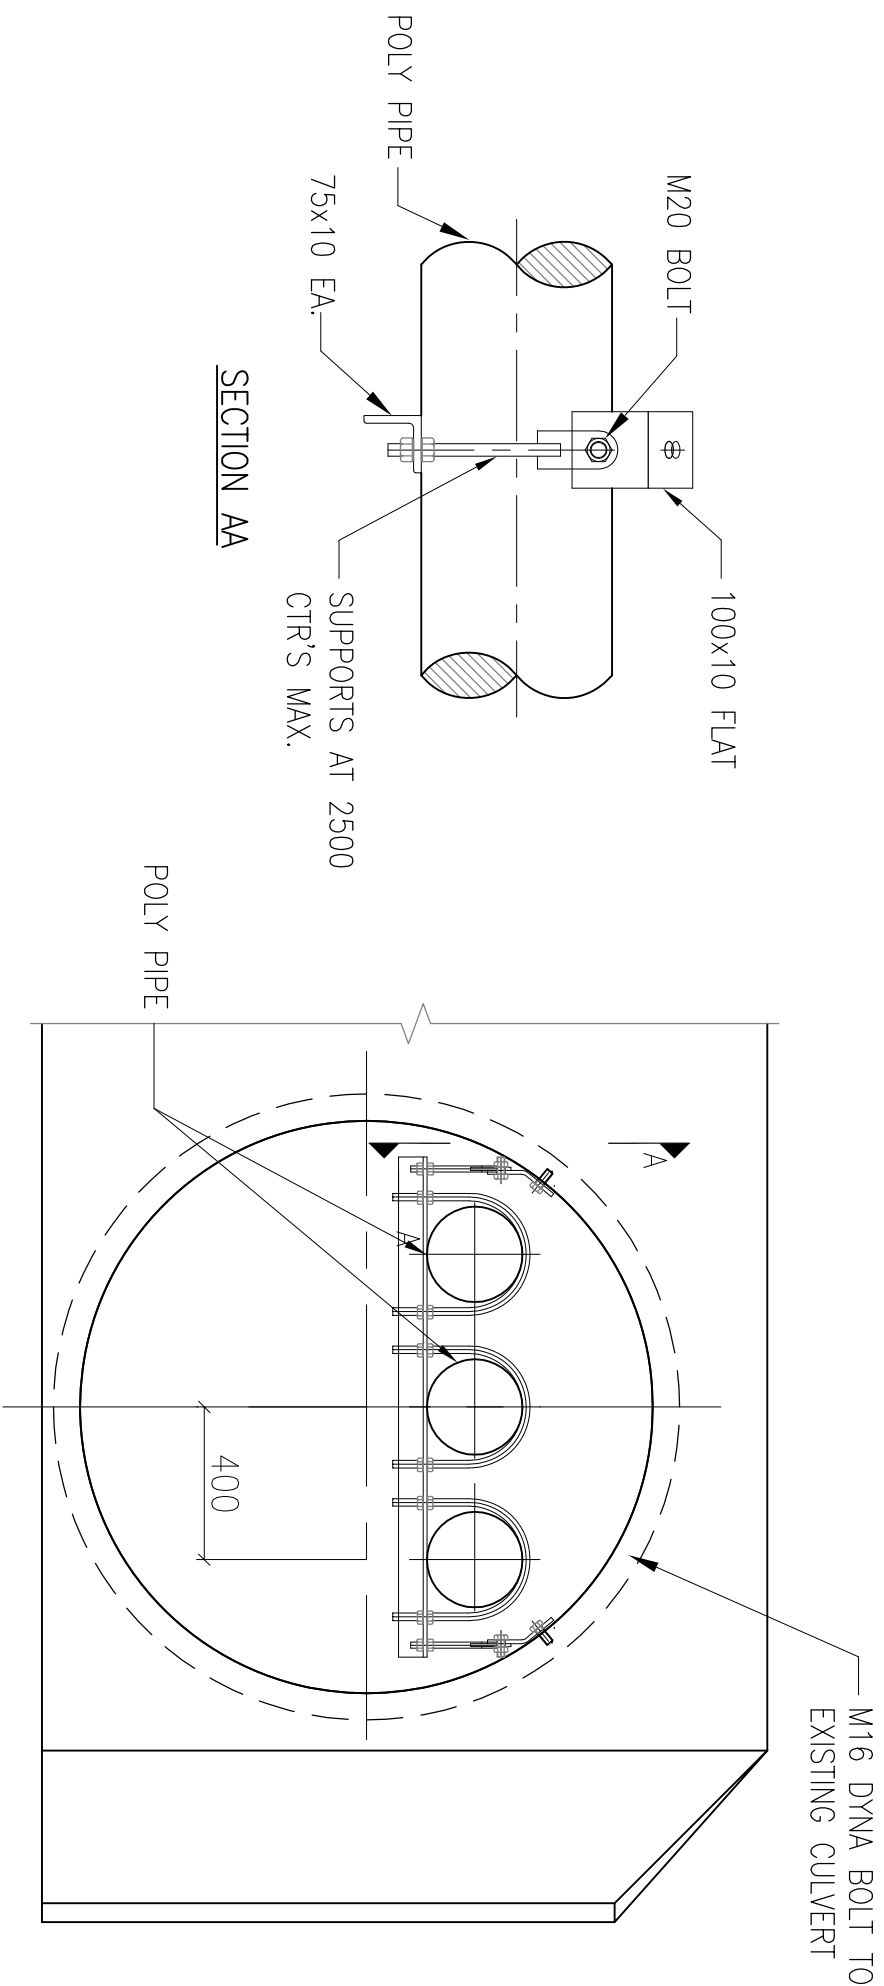


TYPICAL SECTION UNDER ULAN ROAD

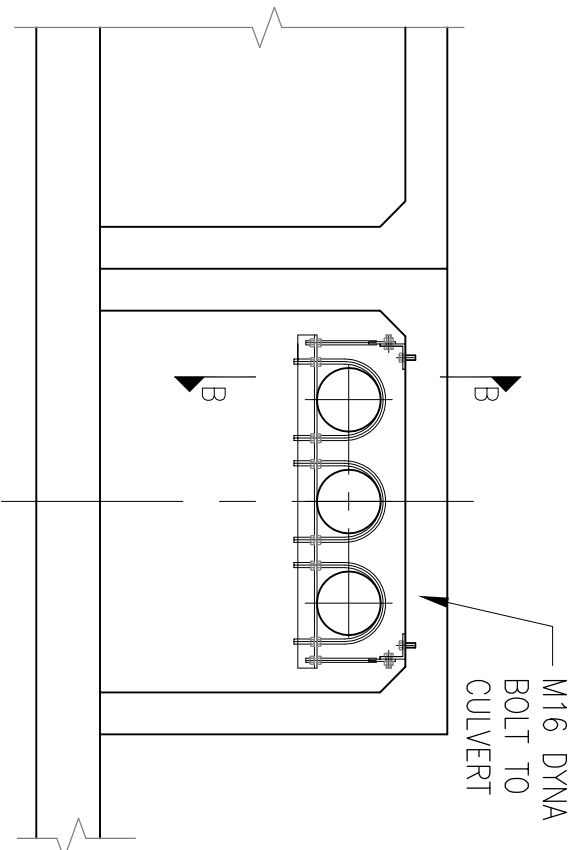

TYPICAL SECTION UNDER RAIL LOOP

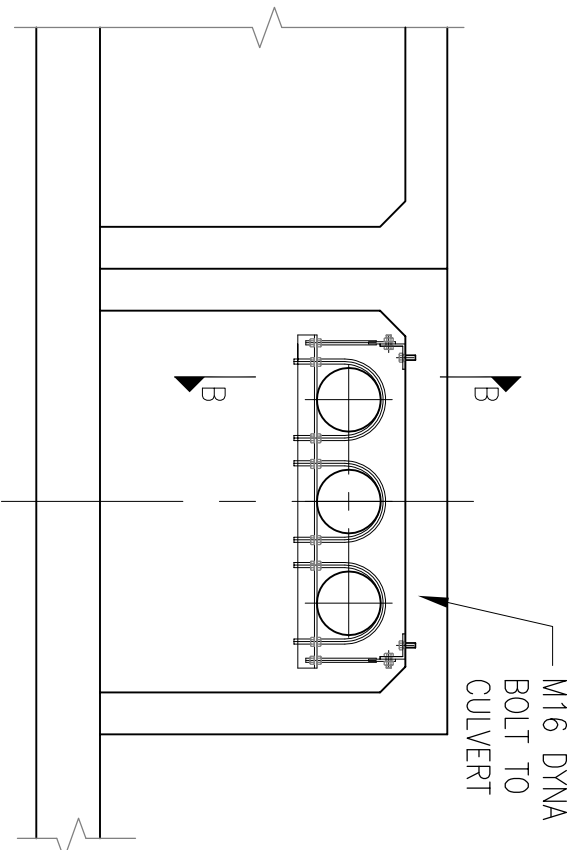

TYPICAL TRENCH CROSS SECTION

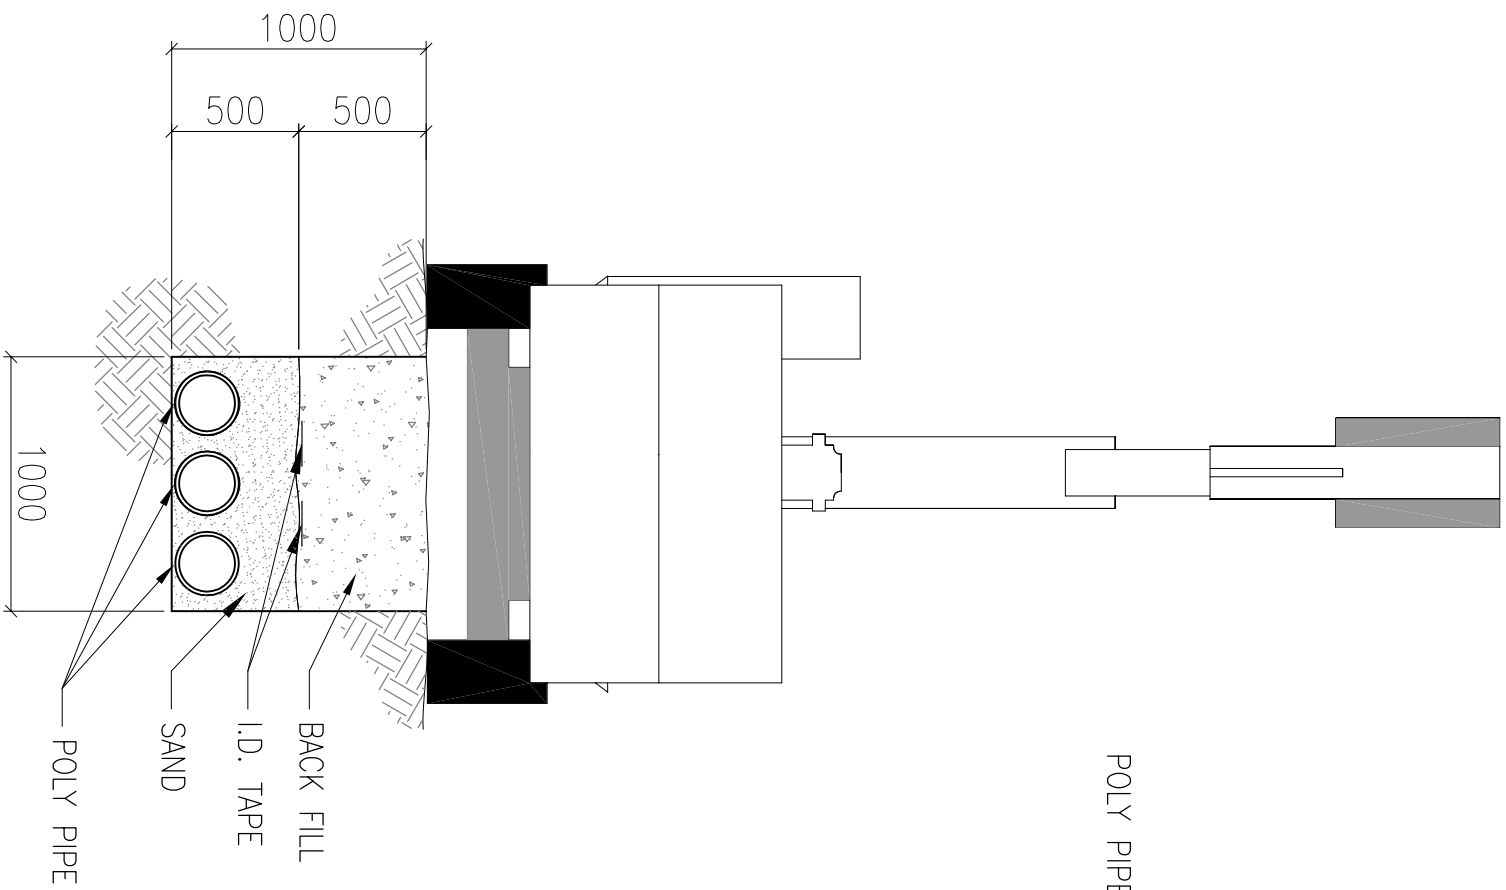

* All Units in millimeters