




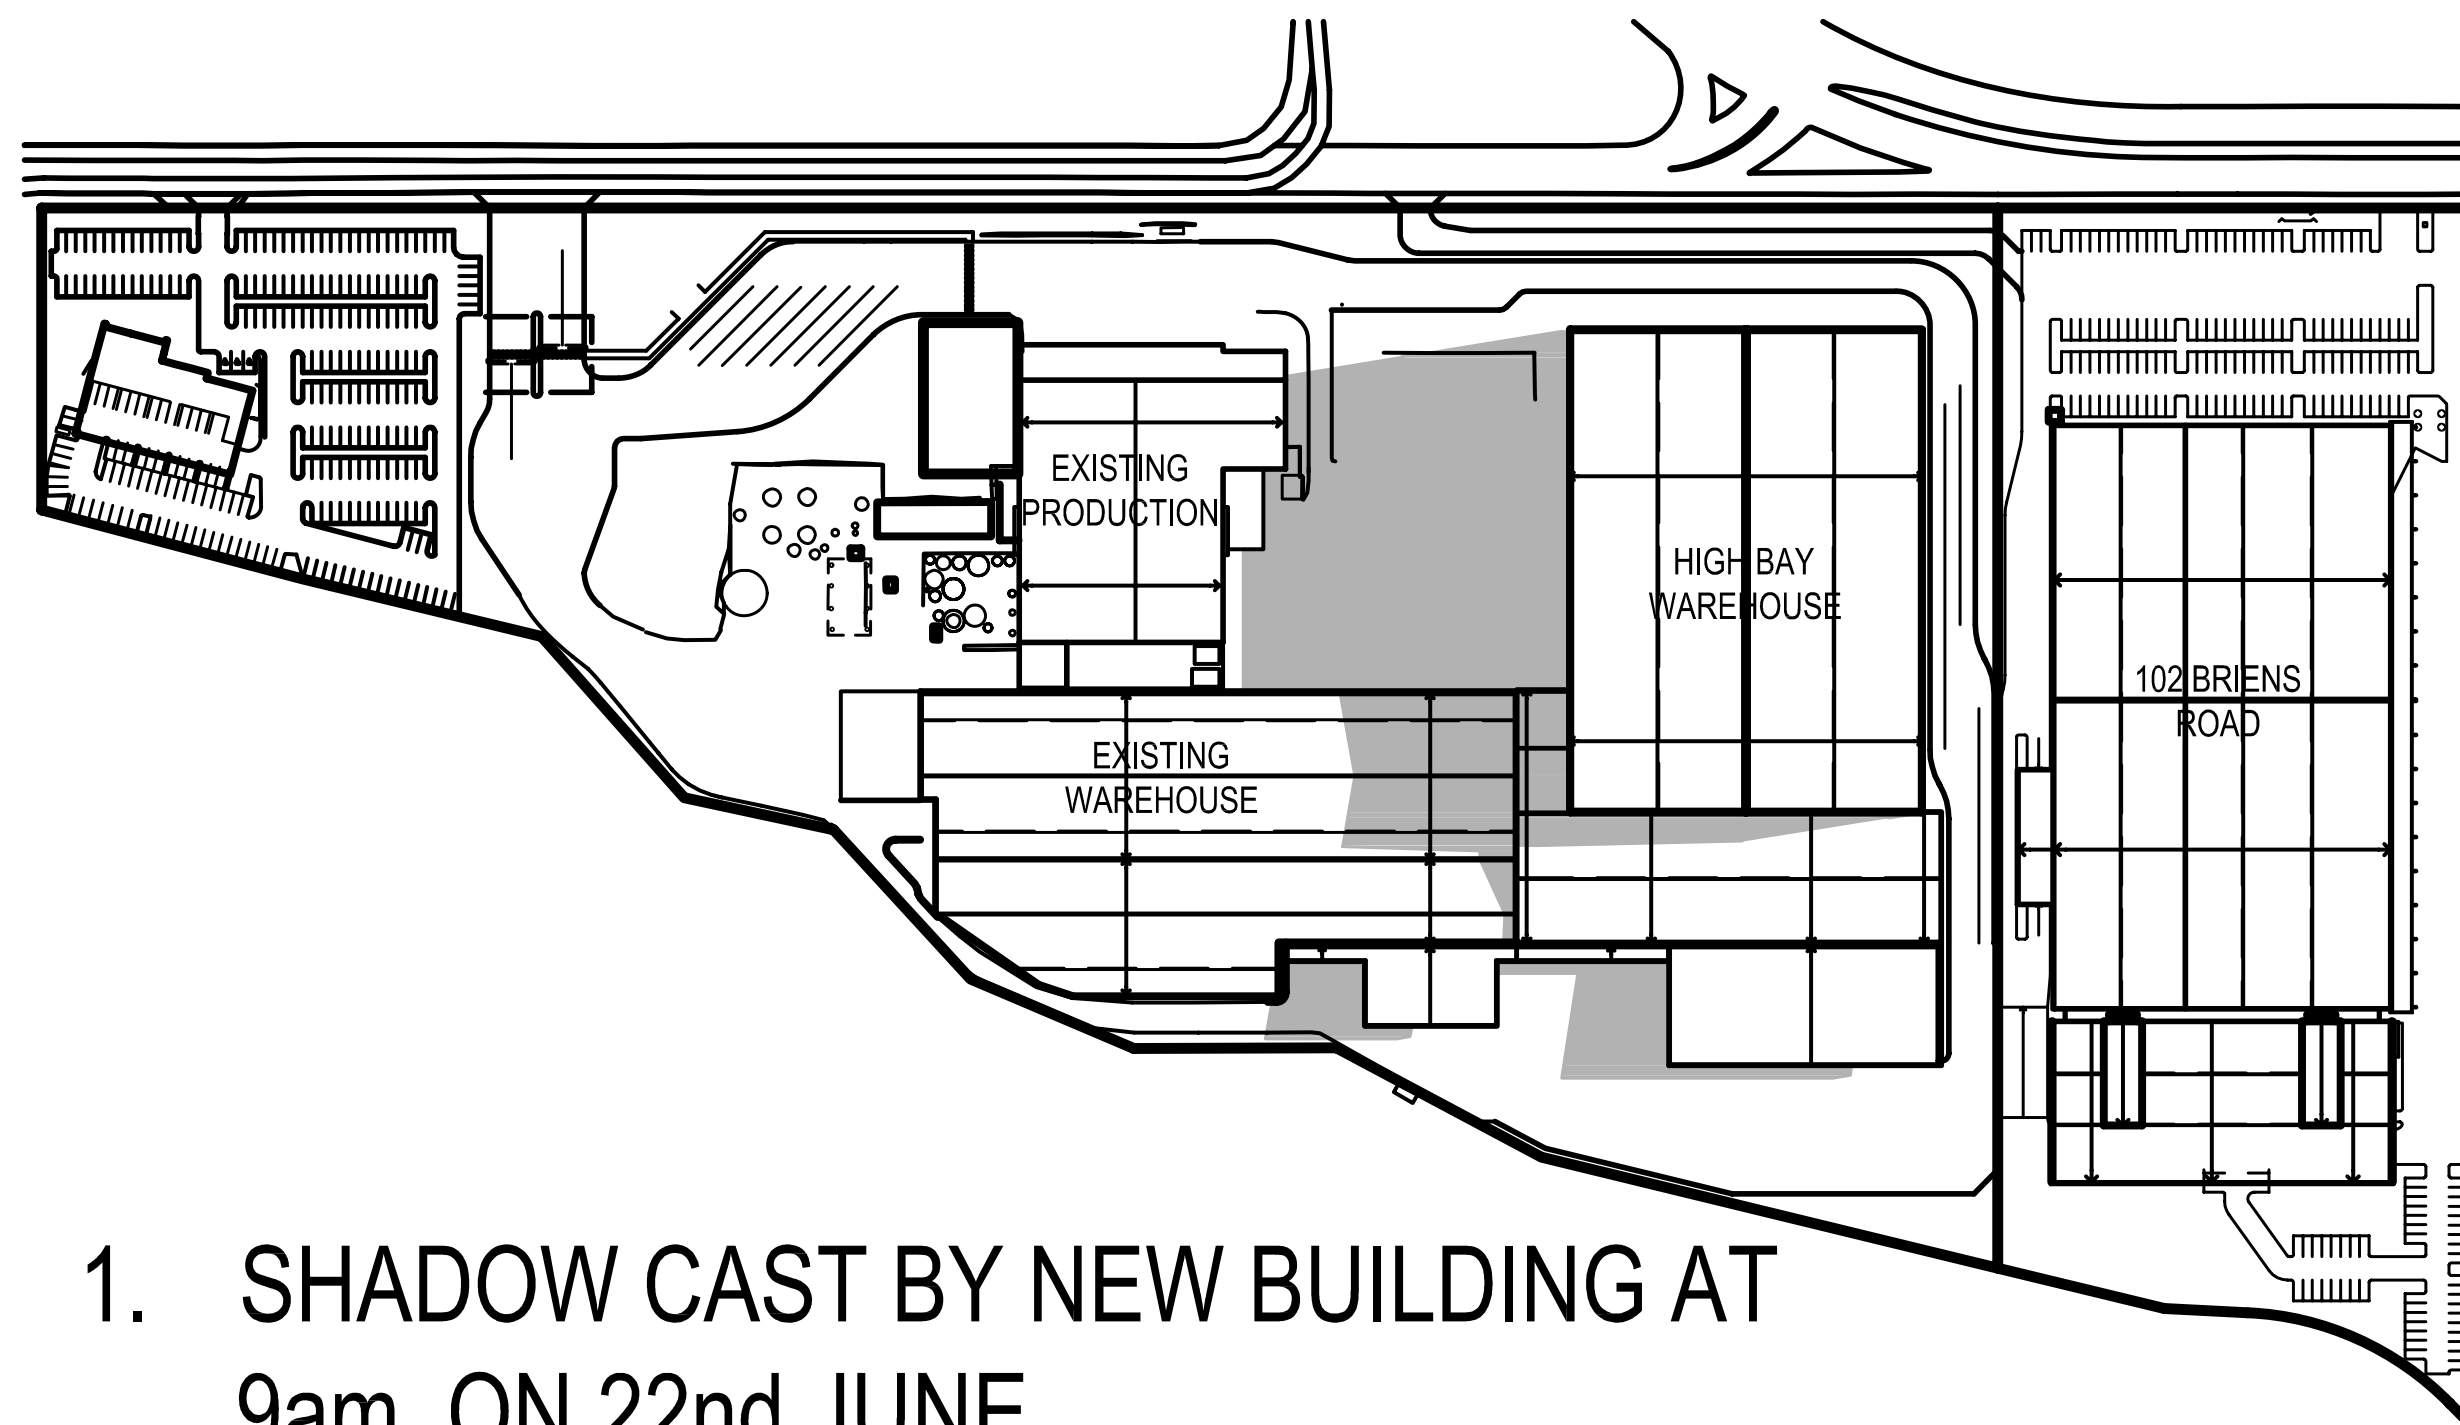


1. SHADOW CAST BY NEW BUILDING AT
9am ON 22nd JUNE

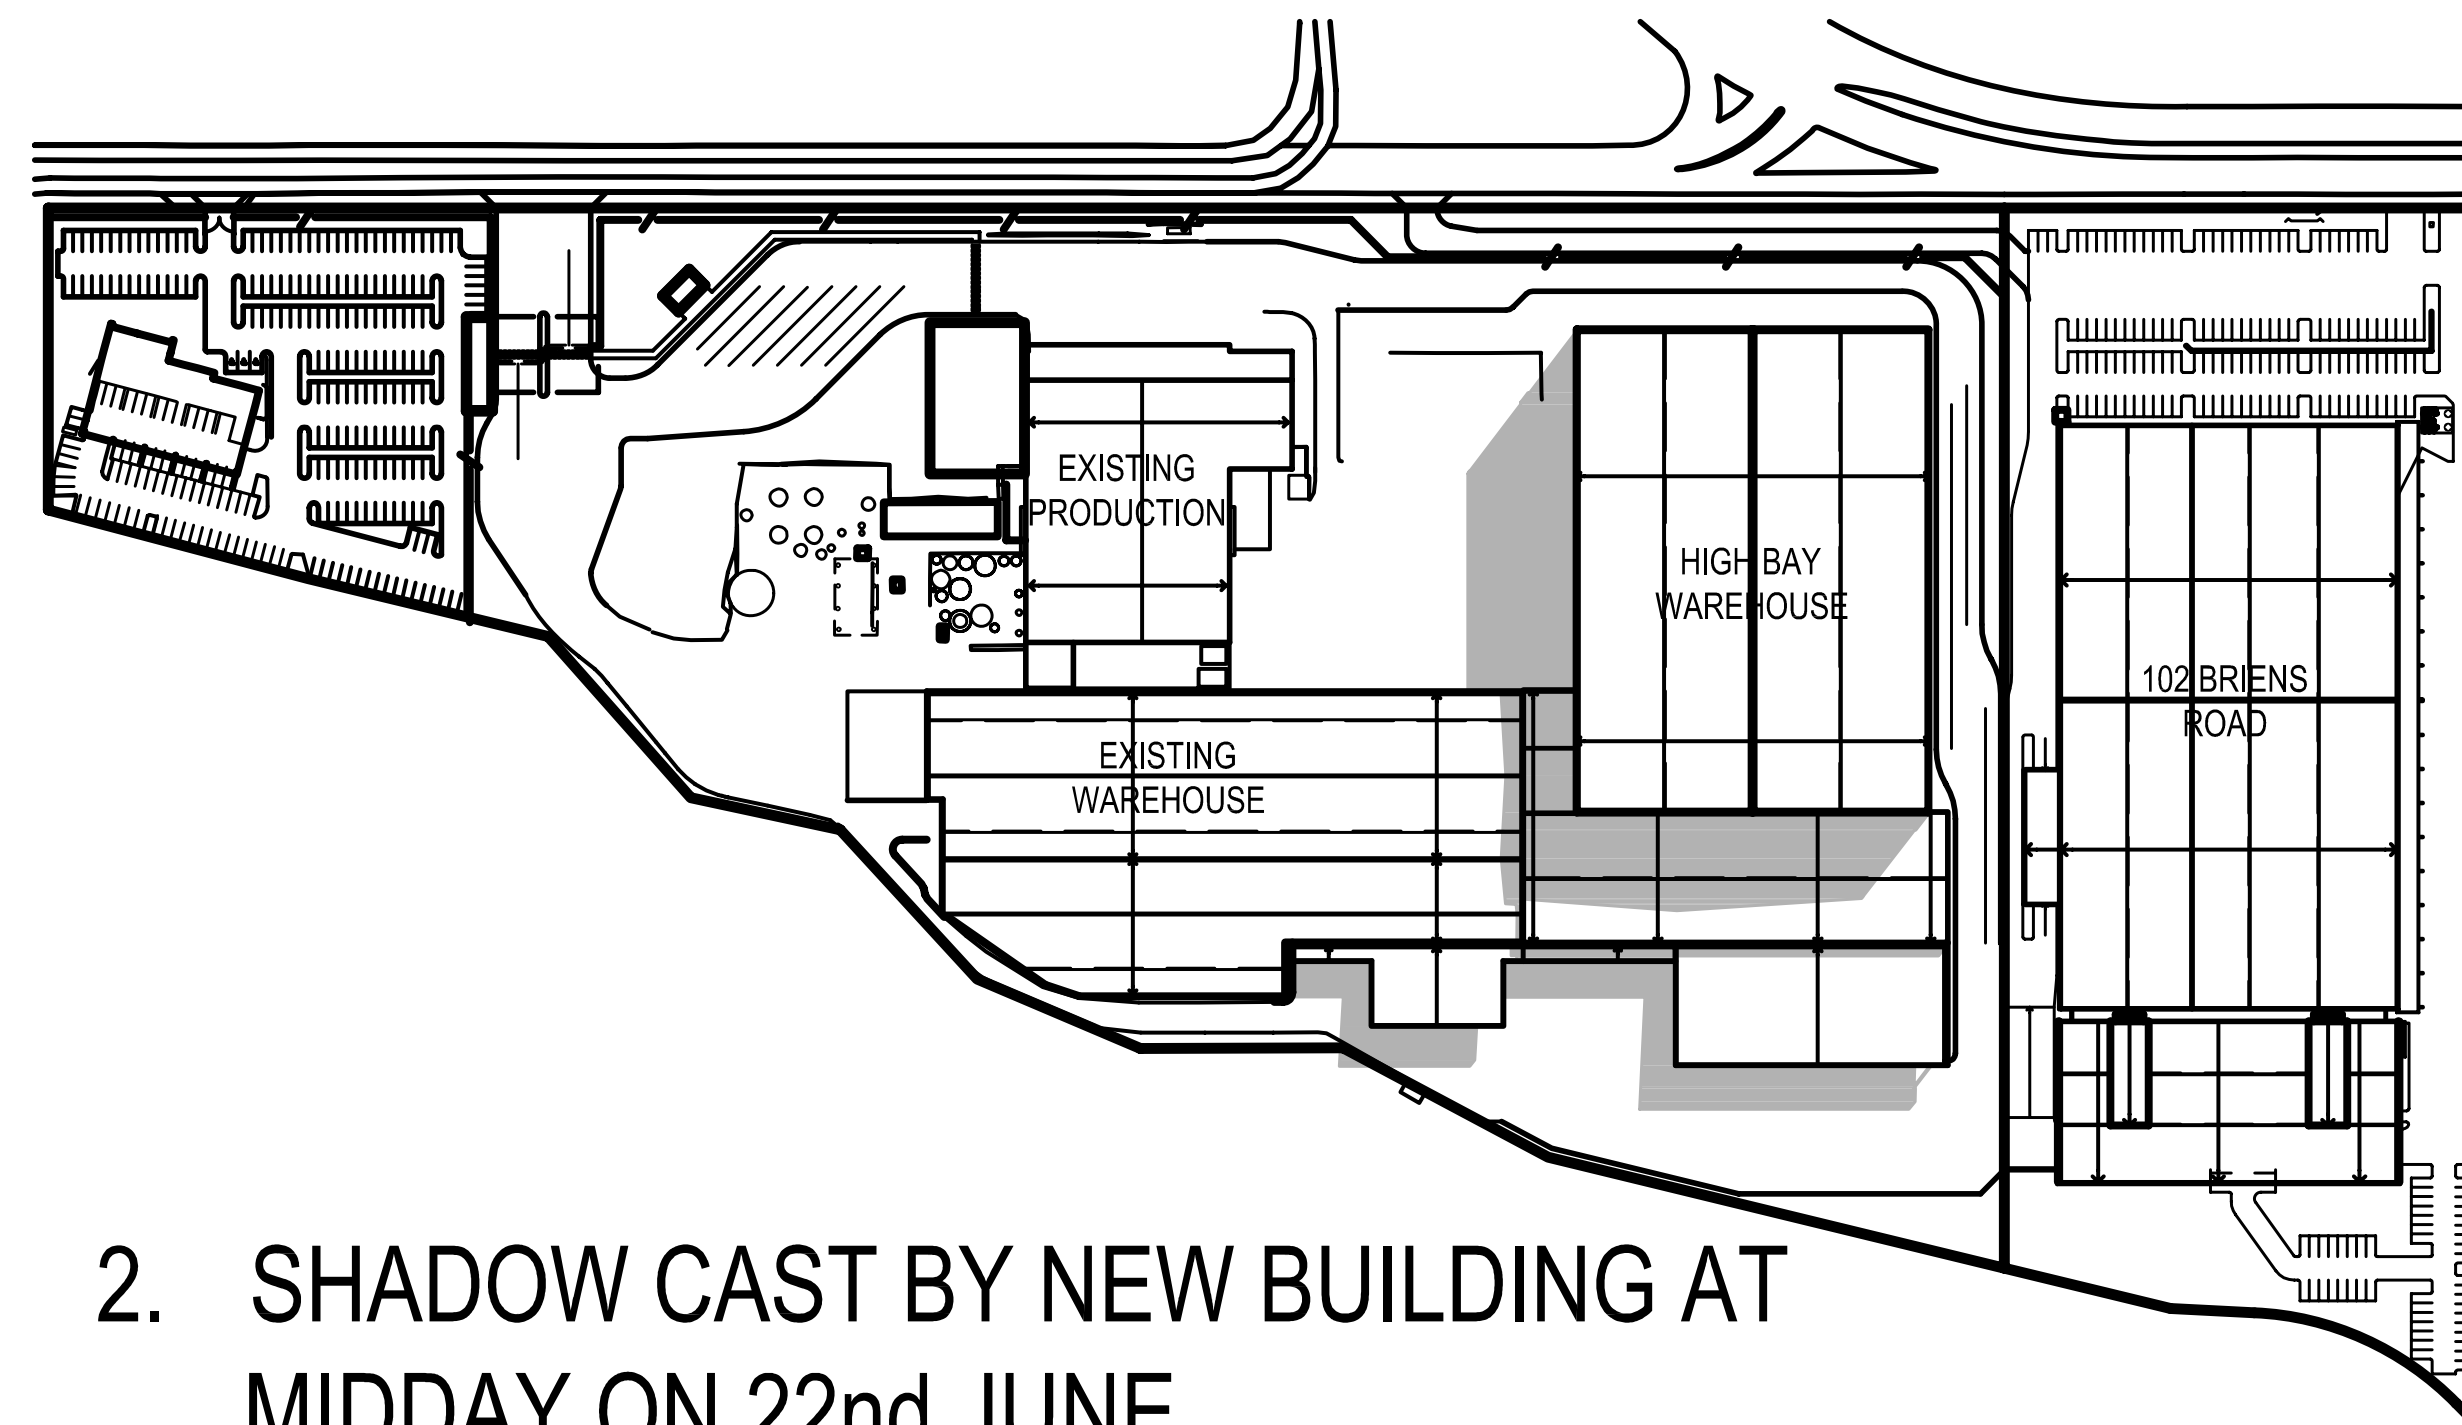

2. SHADOW CAST BY NEW BUILDING AT
MIDDAY ON 22nd JUNE

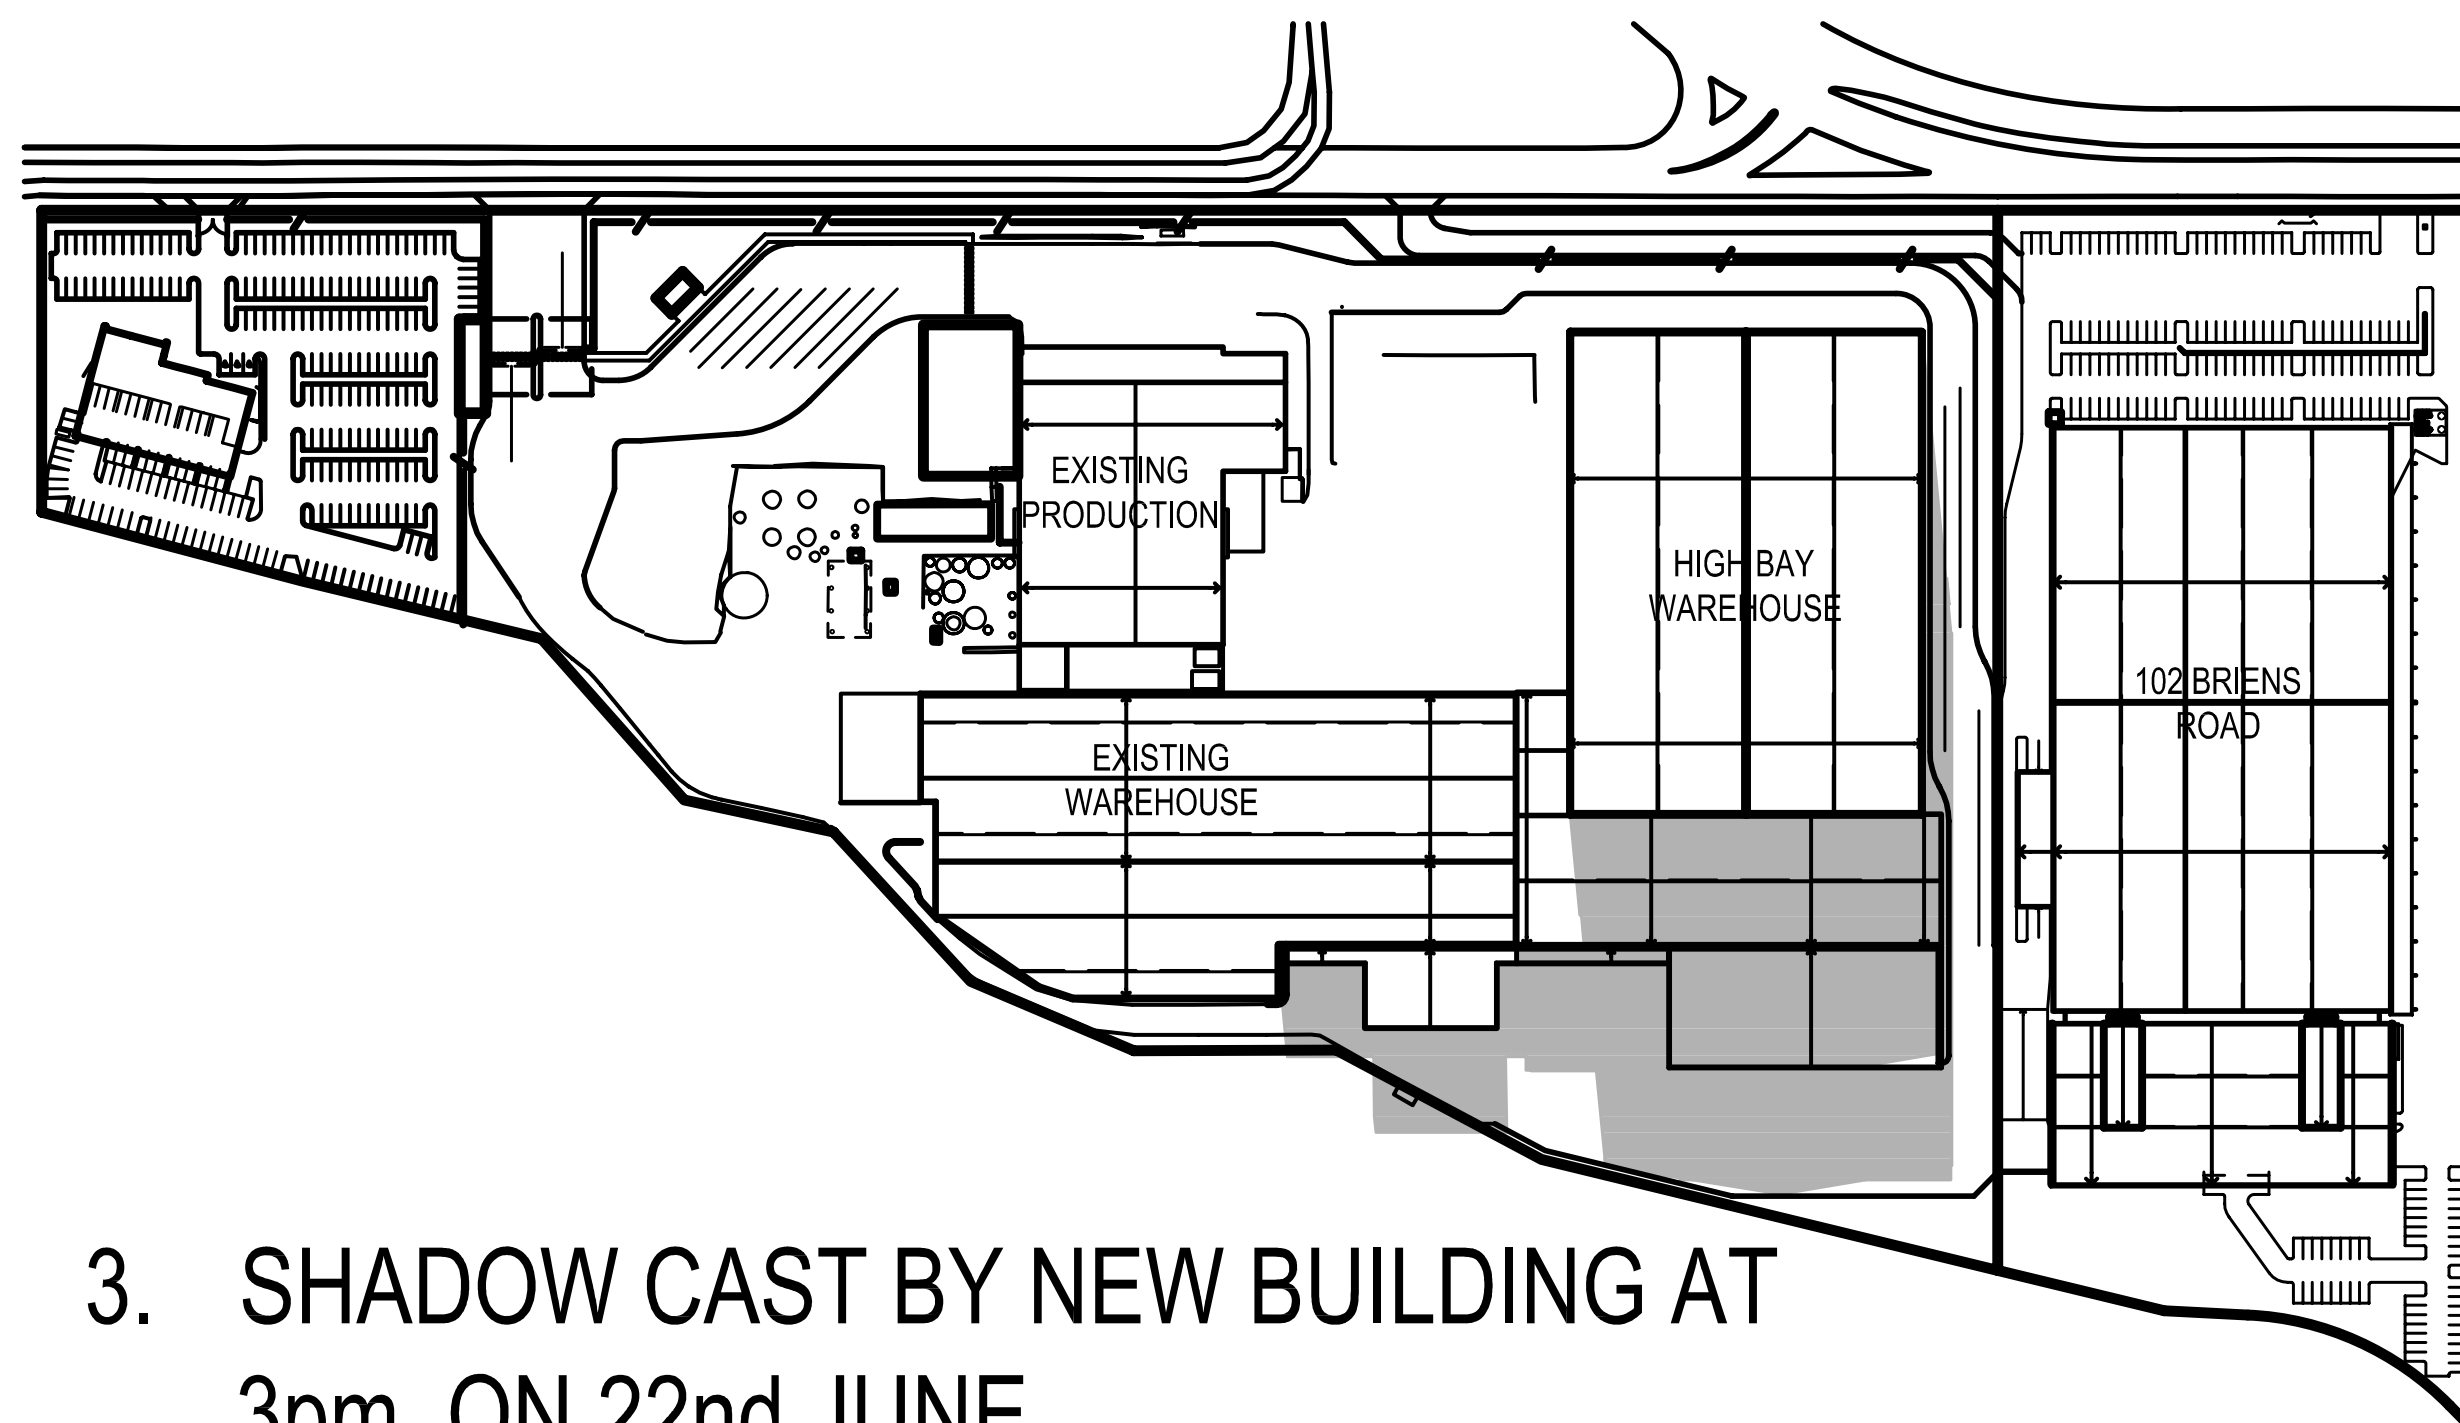

3. SHADOW CAST BY NEW BUILDING AT
3pm ON 22nd JUNE

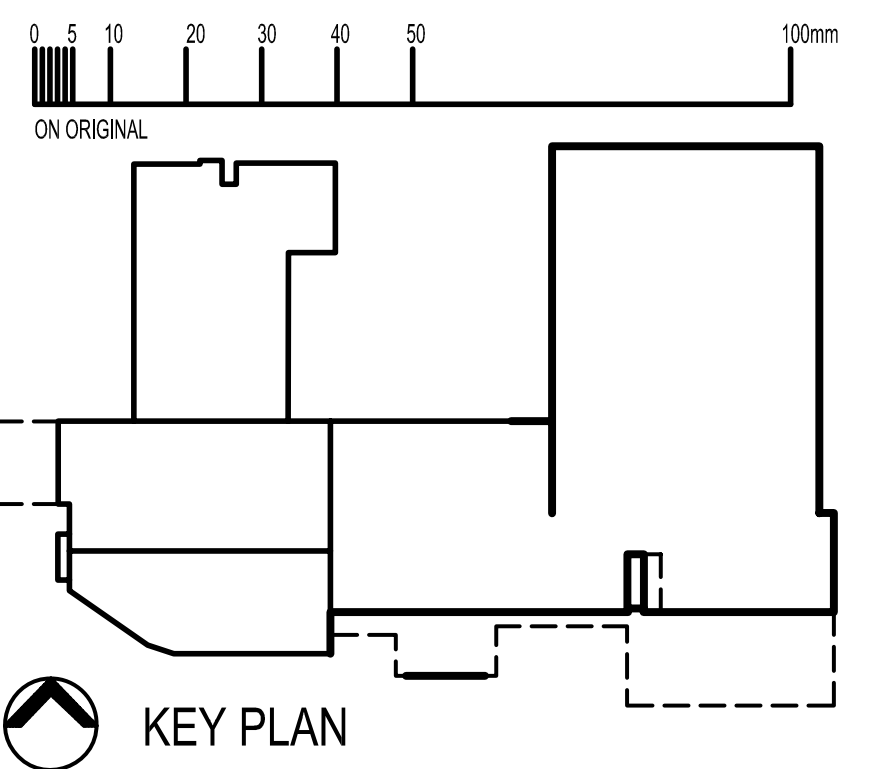

A	16-08-06	NEW DRAWING	JTC
REV.	DATE	AMENDMENT	SIGNED

CLIENT



Coca-Cola Amatil (Aust) Pty Ltd
Level 15, 71 Macquarie Street Sydney NSW 2000


PROJECT
**COCA-COLA AMATIL
NORTHMEAD
REDEVELOPMENT PROJECT**

ARCHITECT
M N I A ARCHITECTS
Level 4, 8 Help Street
PO Box 1212
Chatswood NSW 2067
Telephone (02) 9495 6400
Facsimile (02) 9495 6444
mail@mnia.com.au

PROJECT MANAGER
BURNS BRIDGE SERVICES PTY LTD
Level 9, 8-10 Loftus Street Sydney NSW 2000
Tel: (02) 8220 0800 Fax: (02) 8220 0800

PLANNING AND LAND USE
JBA URBAN PLANNING CONSULTANTS PTY LTD
Level 2, 97 Pacific Highway North Sydney NSW 2060
Tel: (02) 9956 6962 Fax: (02) 9956 6143

TITLE
SHADOW DIAGRAMS

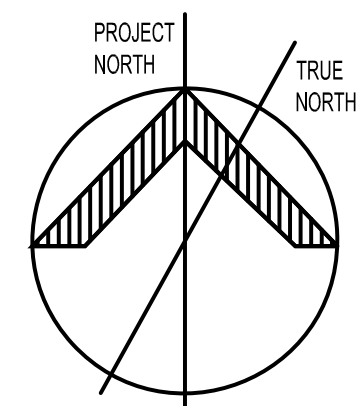

DATE	31-07-06	PROJECT No.	0538	STATUS	AR/EA
SCALE	1:2000 A1 - 1:4000 A3				
DRAWN	JTC				
CHECKED	<i>[Signature]</i>	DWG No.	EA 07	REV No.	/A
APPROVED	<i>[Signature]</i>				