


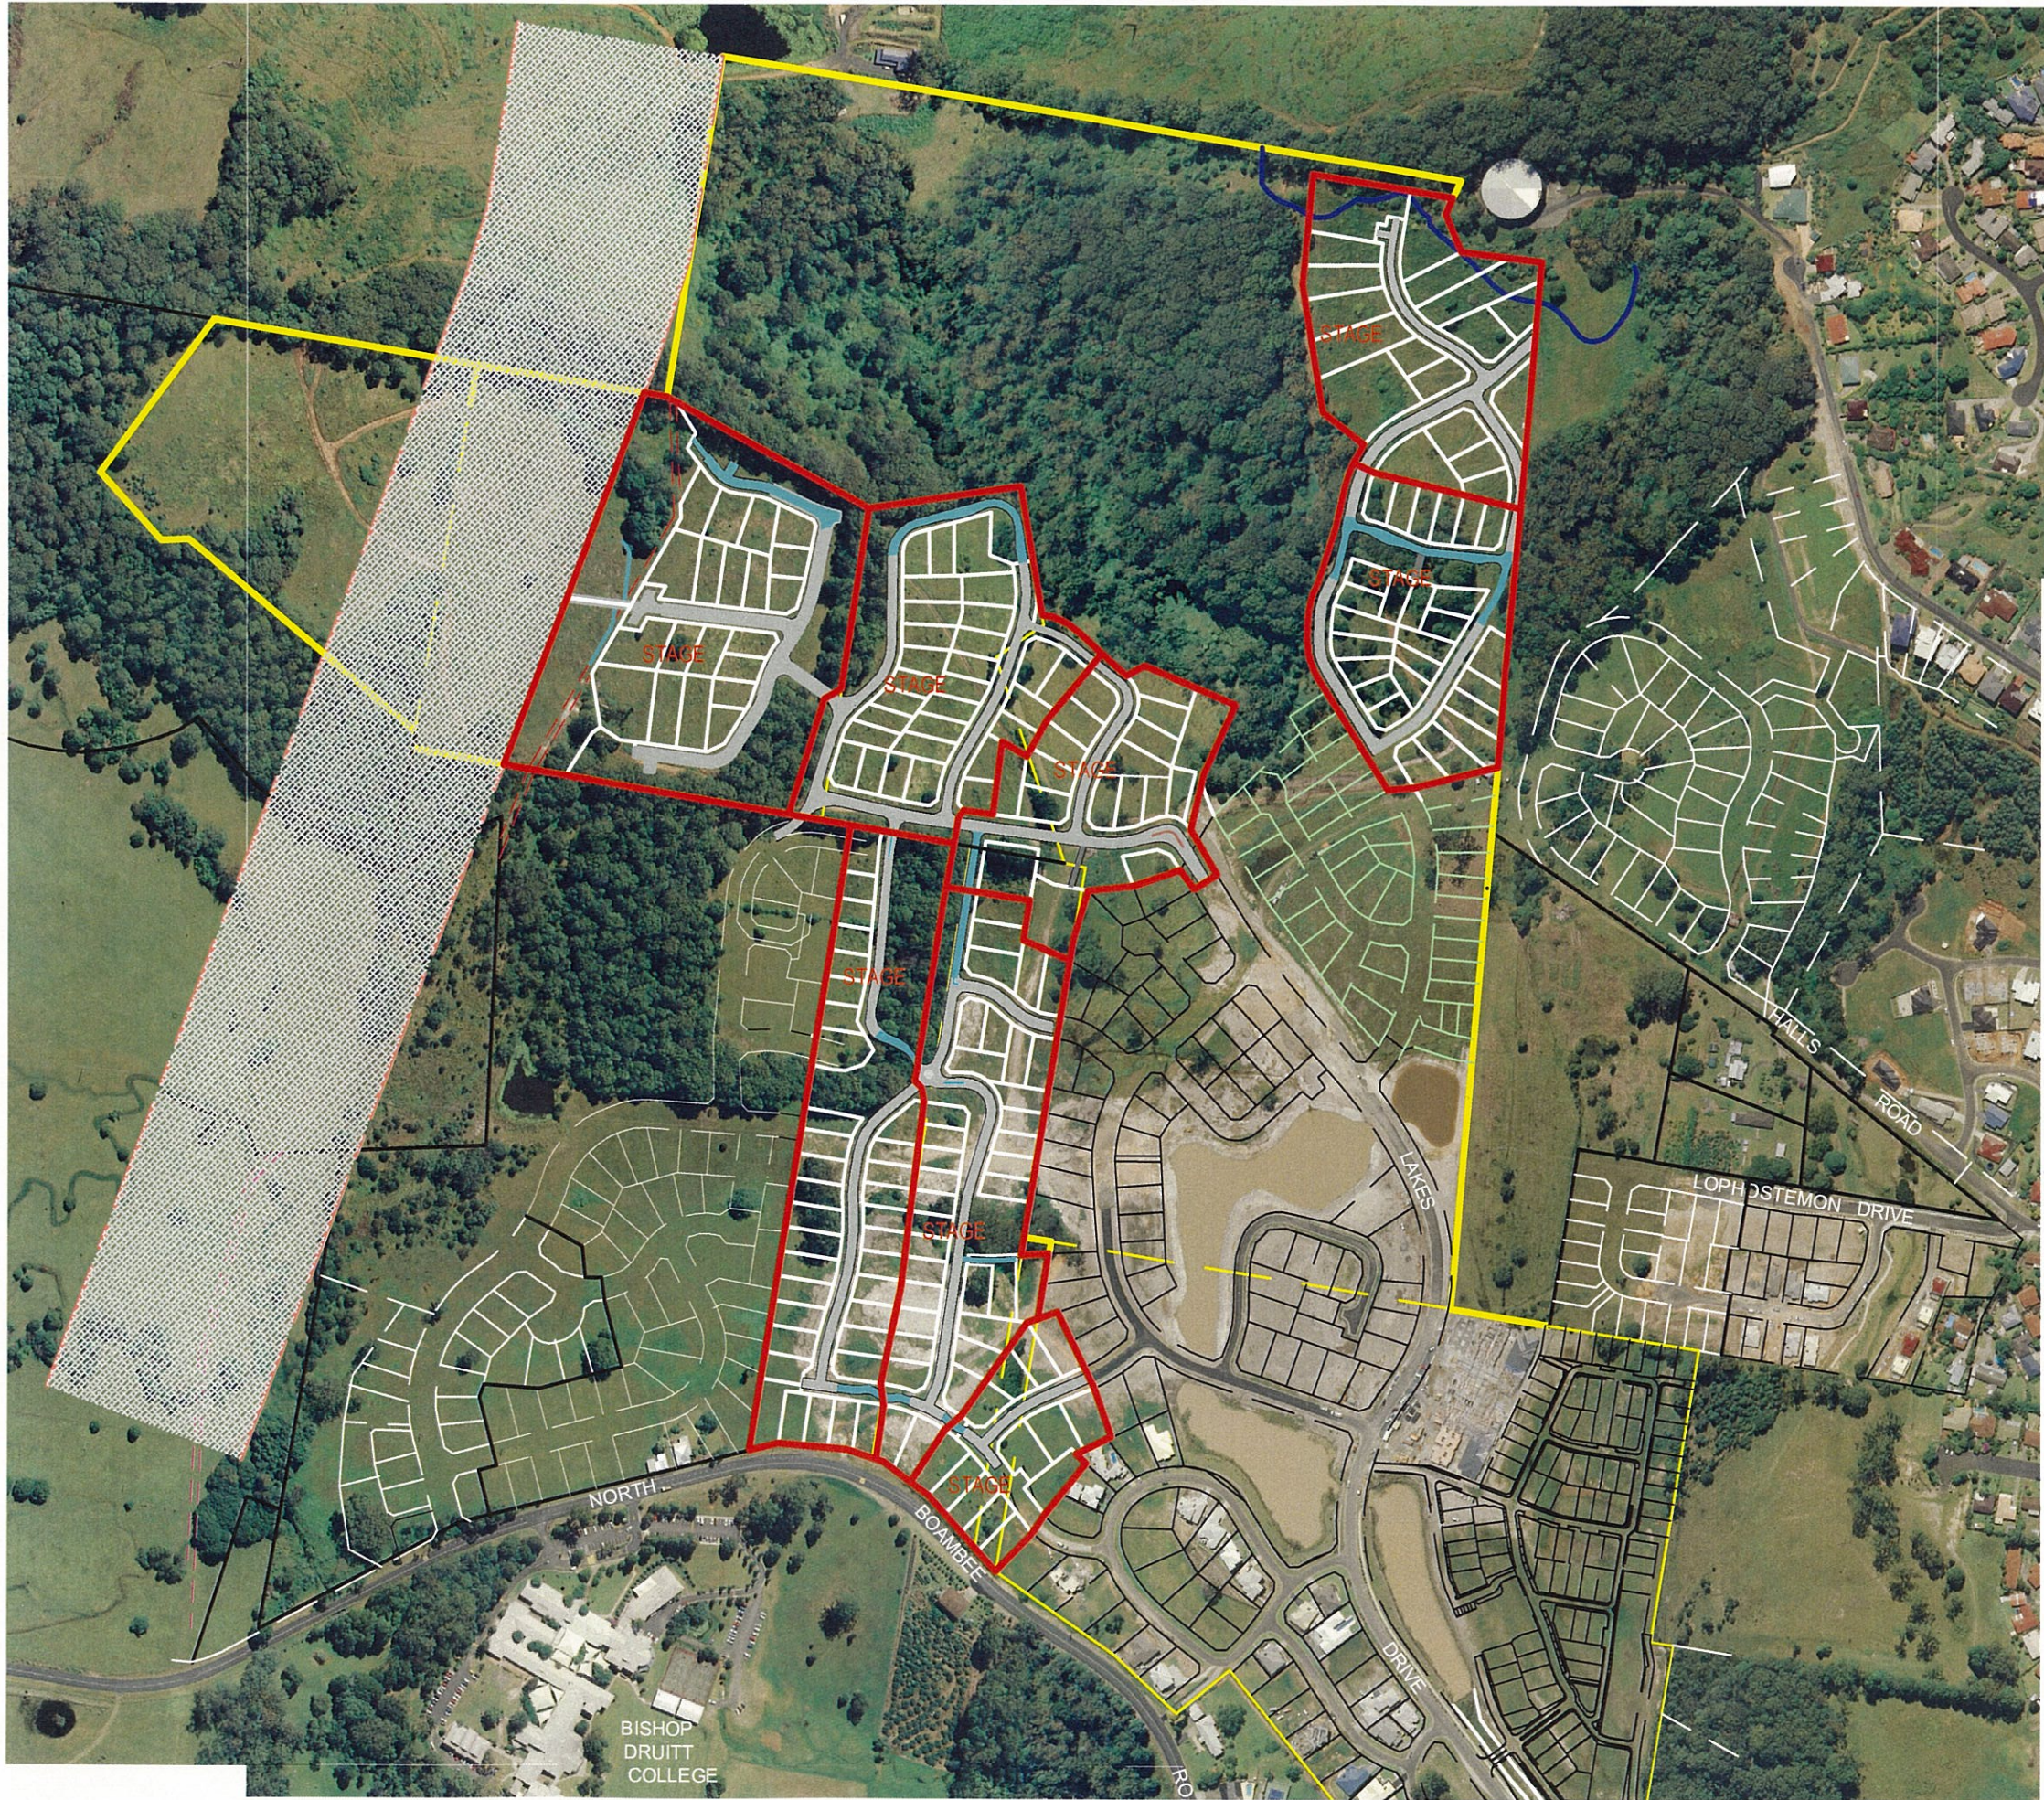

LAKES DVE, NTH BOAMBIE, COFFS HBR
Proposed Subdivision

Client	Noubia Projects Pty Ltd	Sheet	1 of 1
Reference No	216777-Master	Date	7th May 2008
Drawing Status		Revision	
Map Reference		Drawn	AS

NORTH Co-ordinate Datum
GDA
Scale 1 : 5000

Notations
Lengths shown are in metres.
Distances and Area's are indicative and subject to further Survey.

Disclaimers
Features and Levels shown on this plan are for general design works only - any critical dimensions required should be requested independently of this plan. Prior to any demolition, excavation or construction on this site the relevant Authorities should be contacted to ascertain detailed locations of all existing services and the possible locations of future services.

Revision	Initials	Amendments	Date
----------	----------	------------	------

file name: Master Plan.dwg layout name: A3 @ Scale
file location: J:\Jobs\6000-6999\6777 - Drafting - Lakes Drive, Coffs Harbour - Noubia Projects Pty Ltd
last saved by: andrew.smith
plot date: Wed 06 Aug 2008 16:13
© Coomes Consulting Group Pty Ltd
Standard Drawing FS A3 L - Version 26 04 07

Coomes Consulting Group Pty Ltd coomes.com.au
Melbourne Shepparton Bendigo Albury Geelong
445 Townsend Street Albury NSW 2640 Australia T 61 2 6051 1300 F 61 2 6041 2986

Engineering Surveying Urban Design Planning Sustainability and Environment
Landscape Architecture Agribusiness Project Management Strategic Consulting

coomes consulting

