

PROPOSED ENFIELD INTERMODAL LOGISTICS CENTRE


PRECINCT E

Drawing List


EILC DA 0	PRECINCT 'E' COVER SHEET
EILC DA 40	PRECINCT 'E' SITE & FLOOR PLAN
EILC DA 41	PRECINCT 'E' OVERALL SITE PLAN
EILC DA 402	OVERALL BUILDING ELEVATION
EILC DA 410	E1 SITE & FLOOR PLAN
EILC DA 411	E1 ROOF PLAN
EILC DA 412	E1 OFFICE FLOOR PLAN
EILC DA 413	E1 BUILDING ELEVATIONS
EILC DA 414	E1 OFFICE ELEVATIONS
EILC DA 415	E1 OVERALL SECTIONS
EILC DA 420	E2 SITE & FLOOR PLAN
EILC DA 421	E2 ROOF PLAN
EILC DA 422	E2 OFFICE FLOOR PLAN
EILC DA 423	E2 BUILDING ELEVATIONS
EILC DA 424	E2 OFFICE ELEVATIONS
EILC DA 425	E2 OVERALL SECTIONS



1 E1 OFFICE PERSPECTIVE

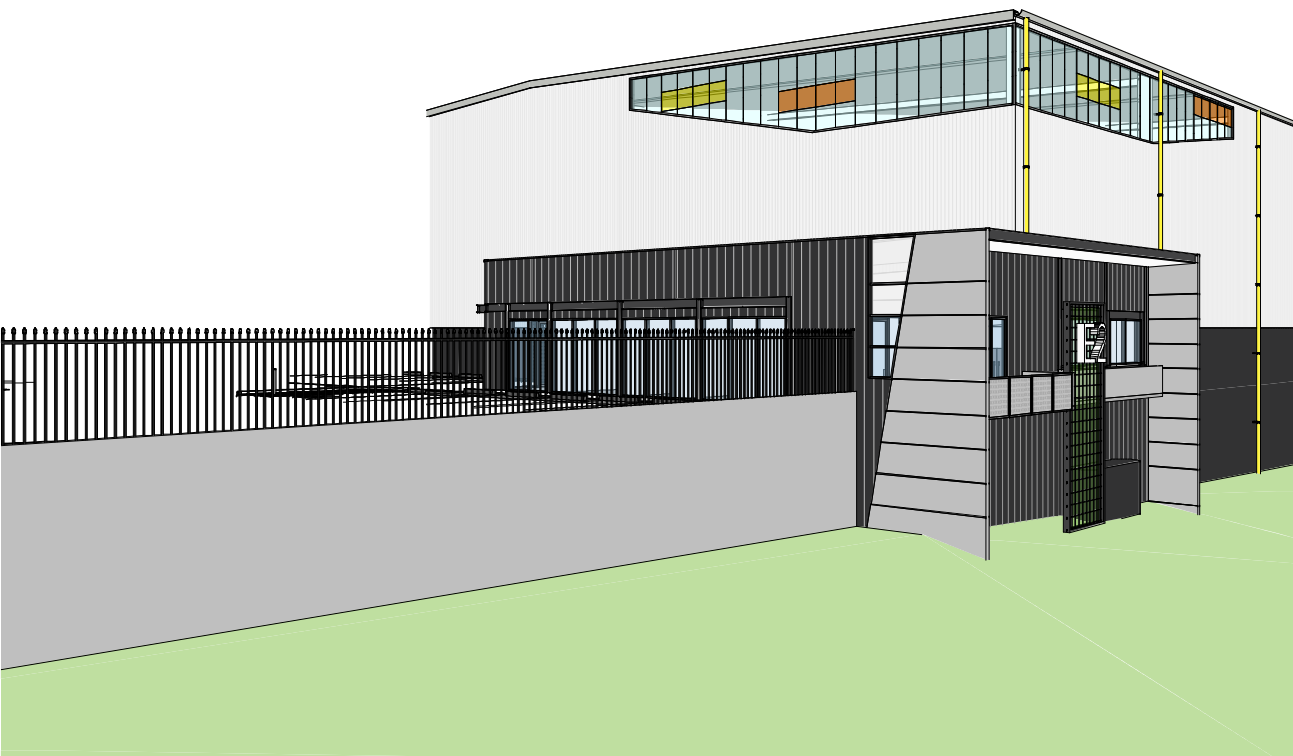



2 E2 OFFICE PERSPECTIVE

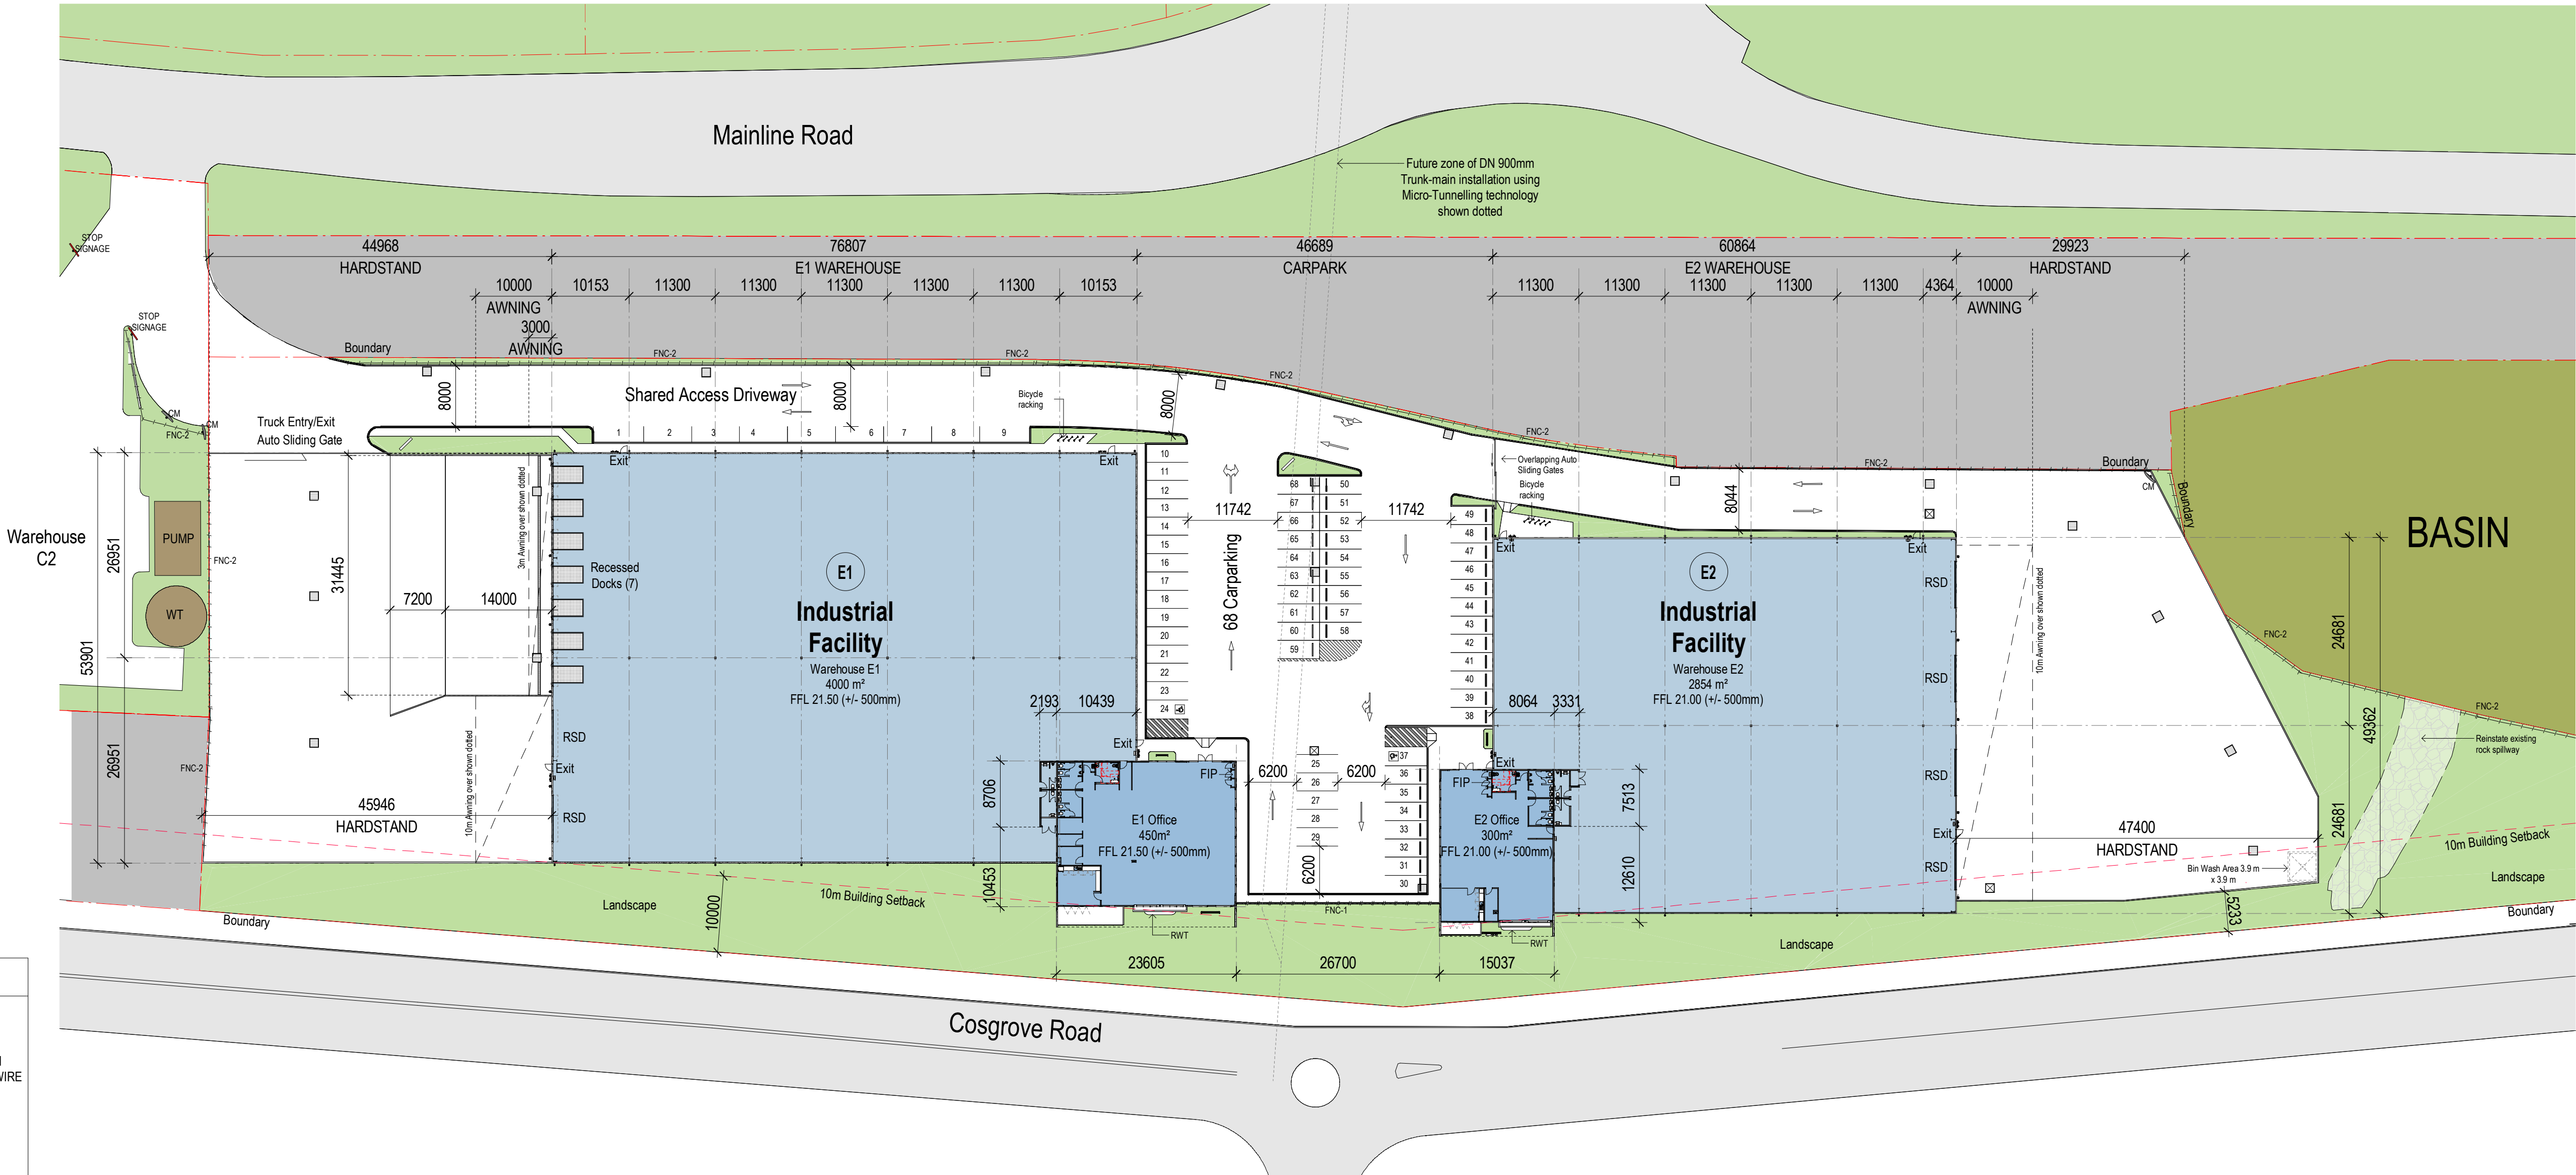


CM		Convex Mirror
----	---	---------------


1 PRECINCT 'E' SITE AND FLOOR PLAN

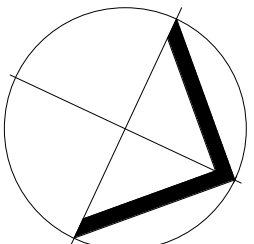

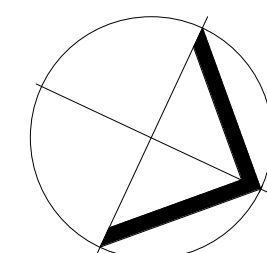


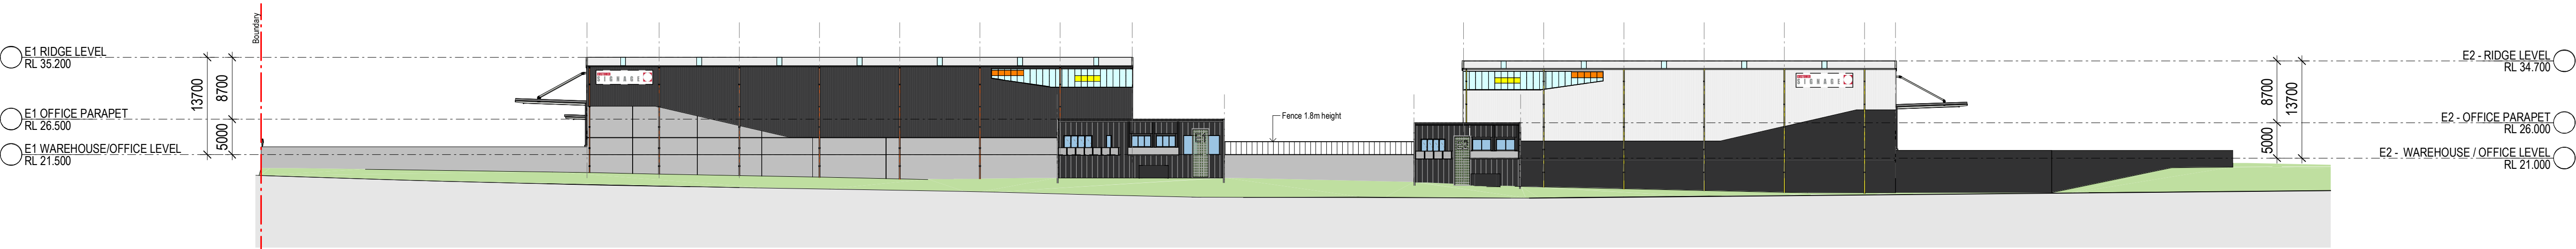

1 Elevation E1 and E2

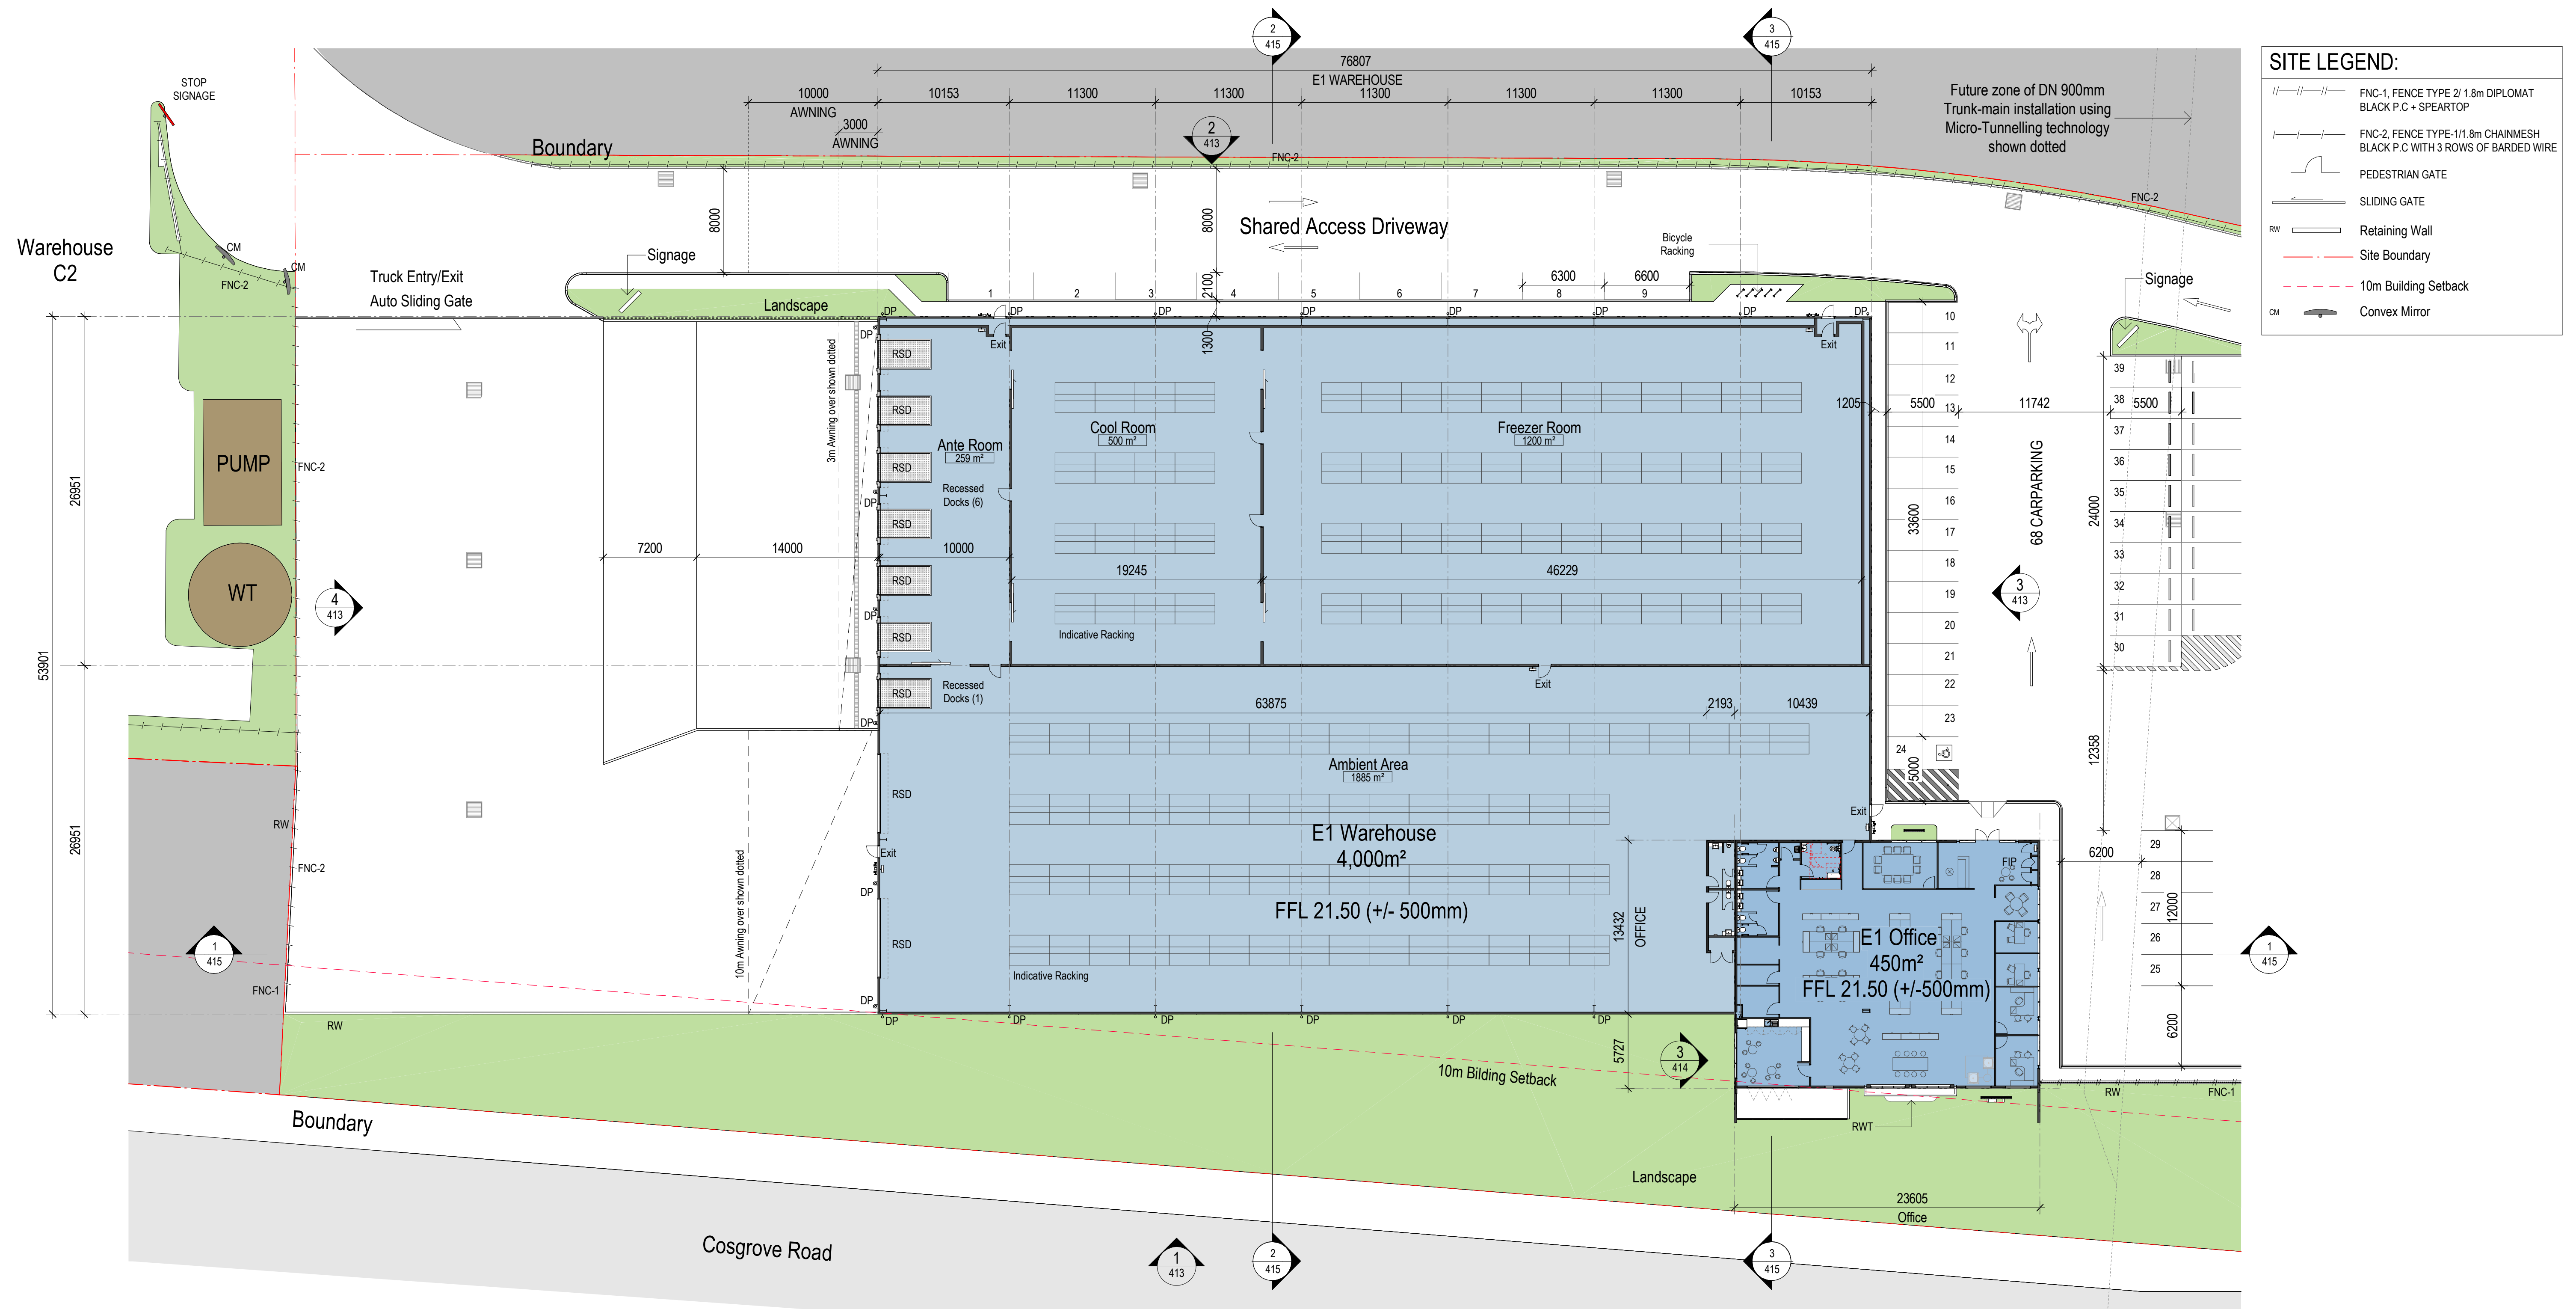

1 E1 SITE & FLOOR PLAN


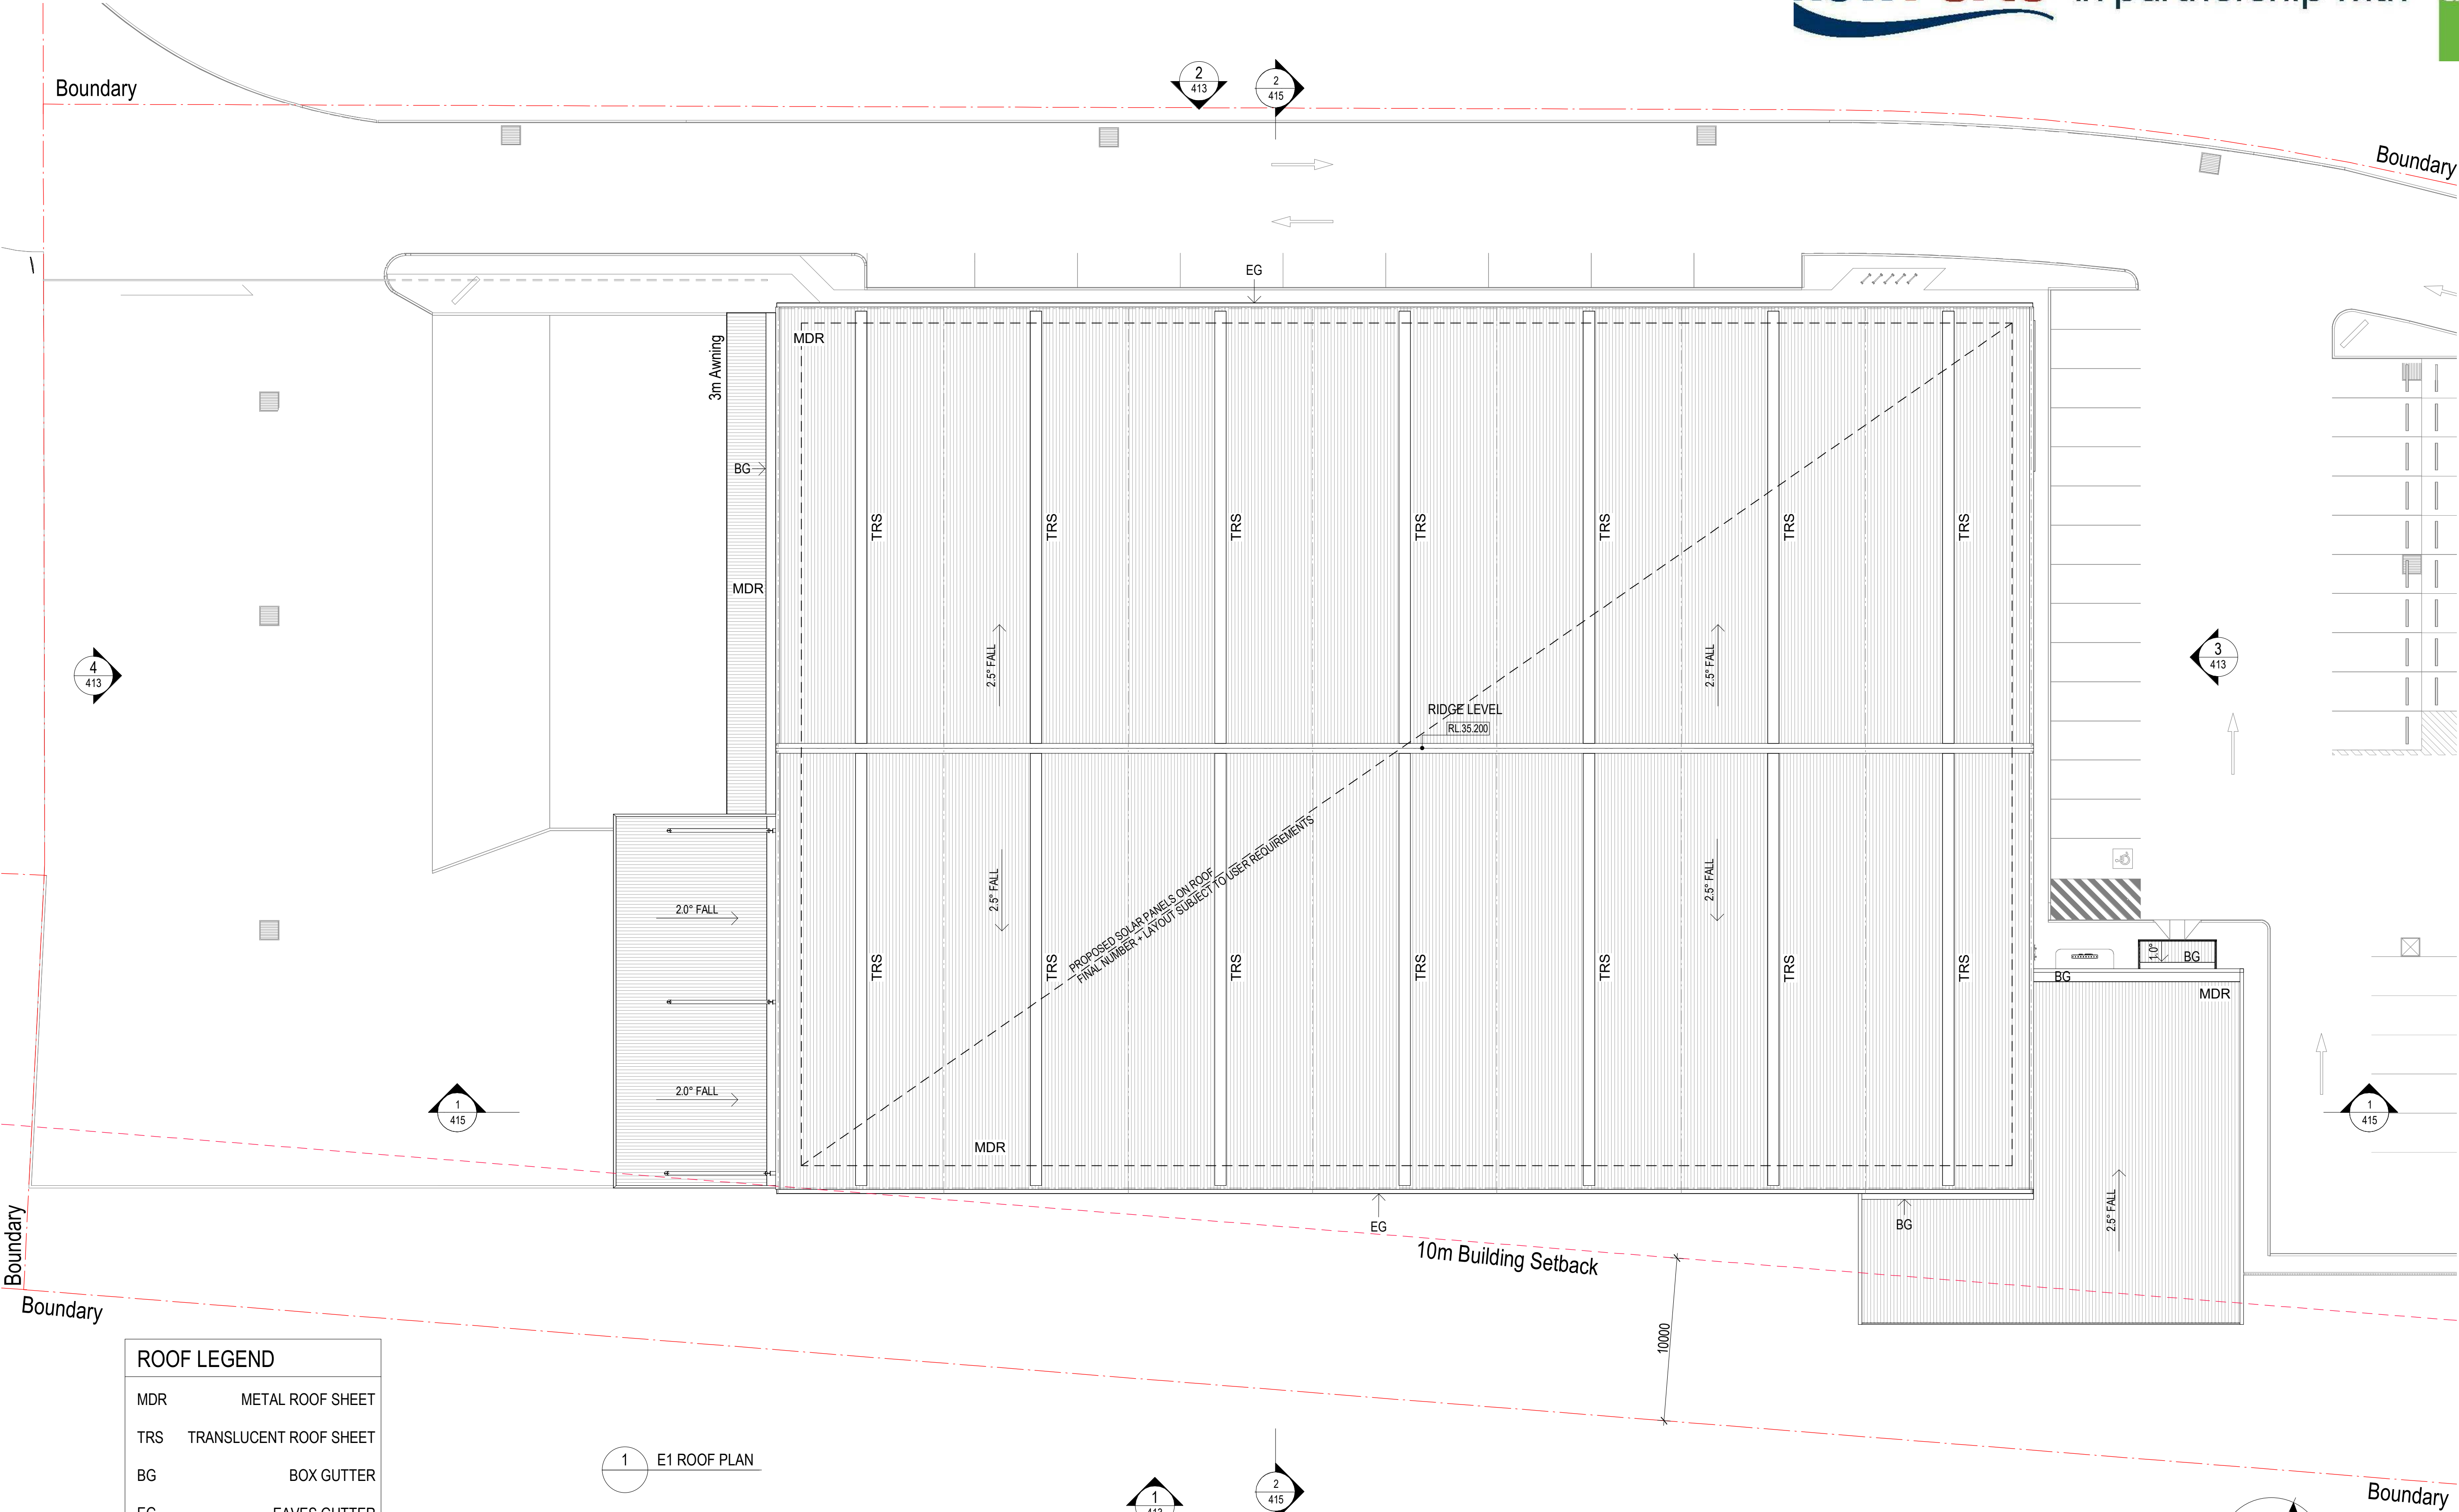



ROOF LEGEND	
MDR	METAL ROOF SHEET
TRS	TRANSLUCENT ROOF SHEET
BG	BOX GUTTER
EG	EAVES GUTTER
SP	50 KW SOLAR SYSTEM

1 E1 ROOF PLAN


Office Area Schedule	
Office E1	
Total Area	450 sqm



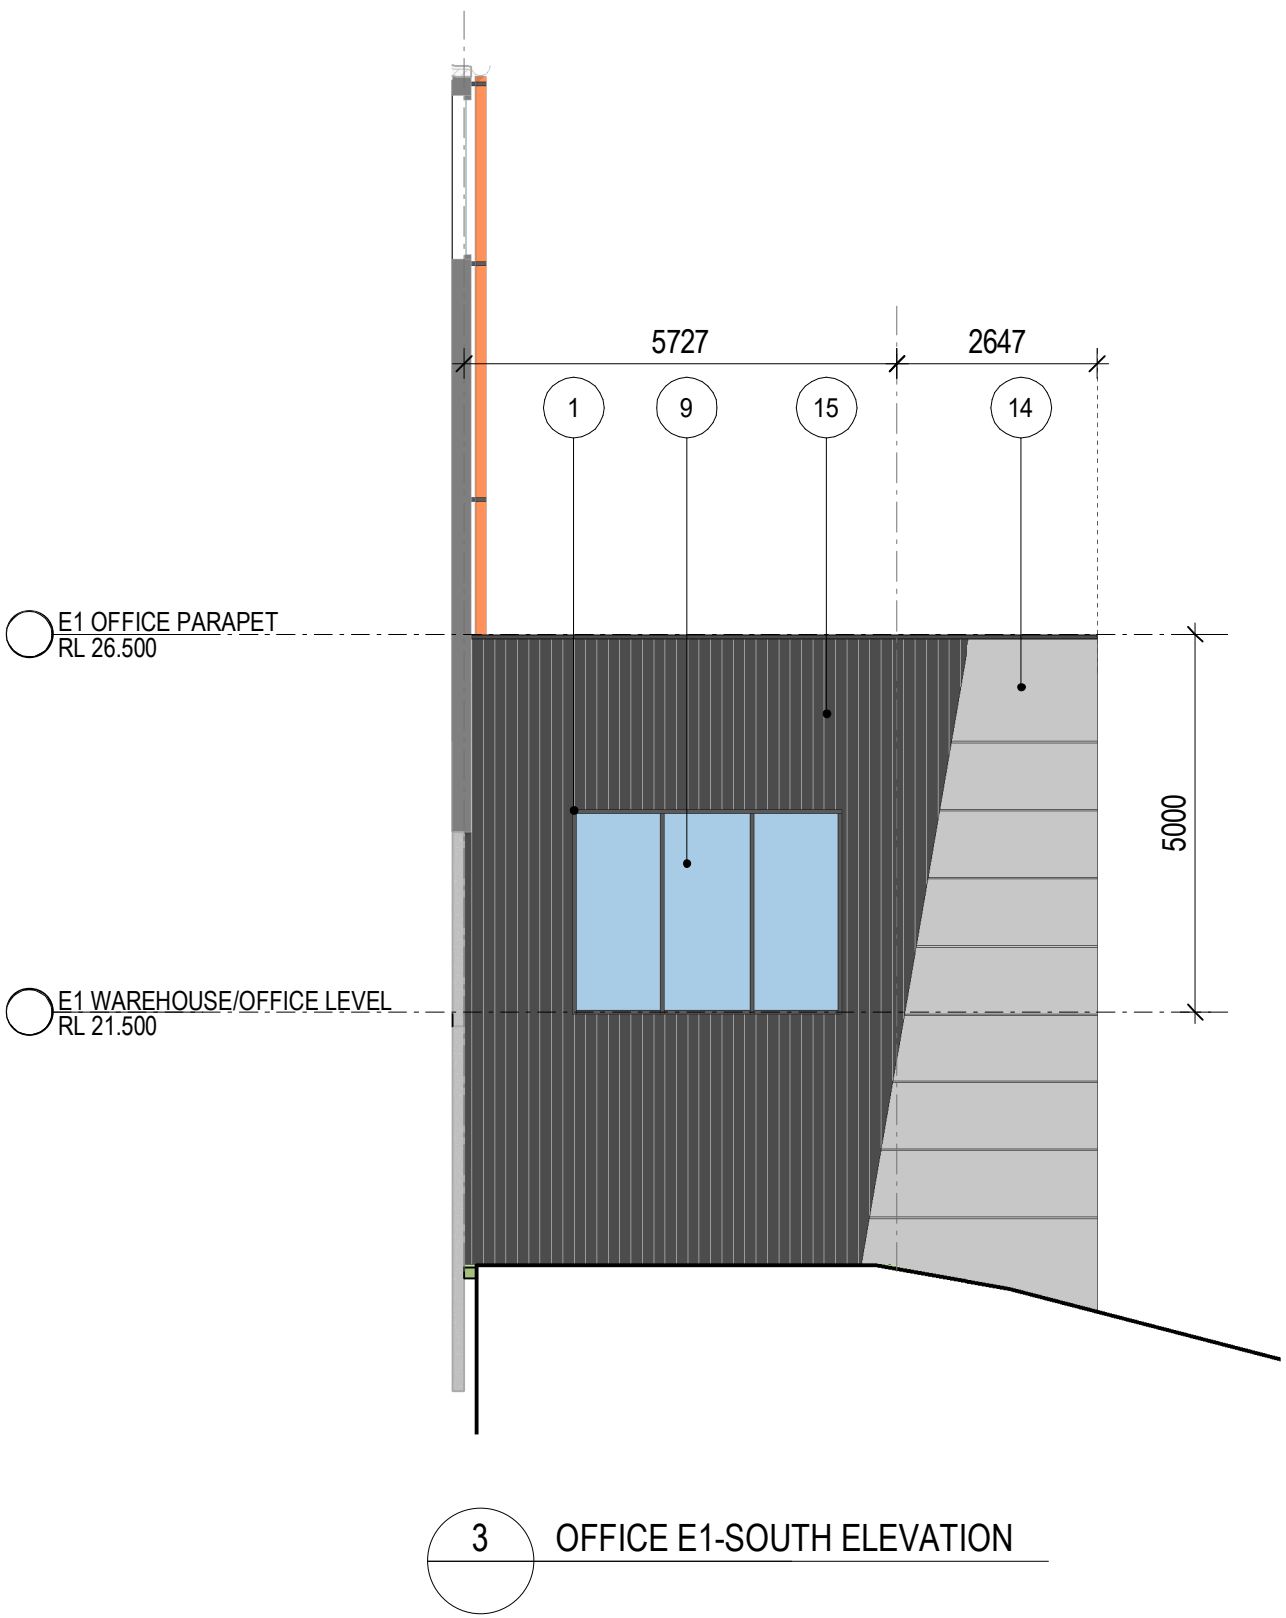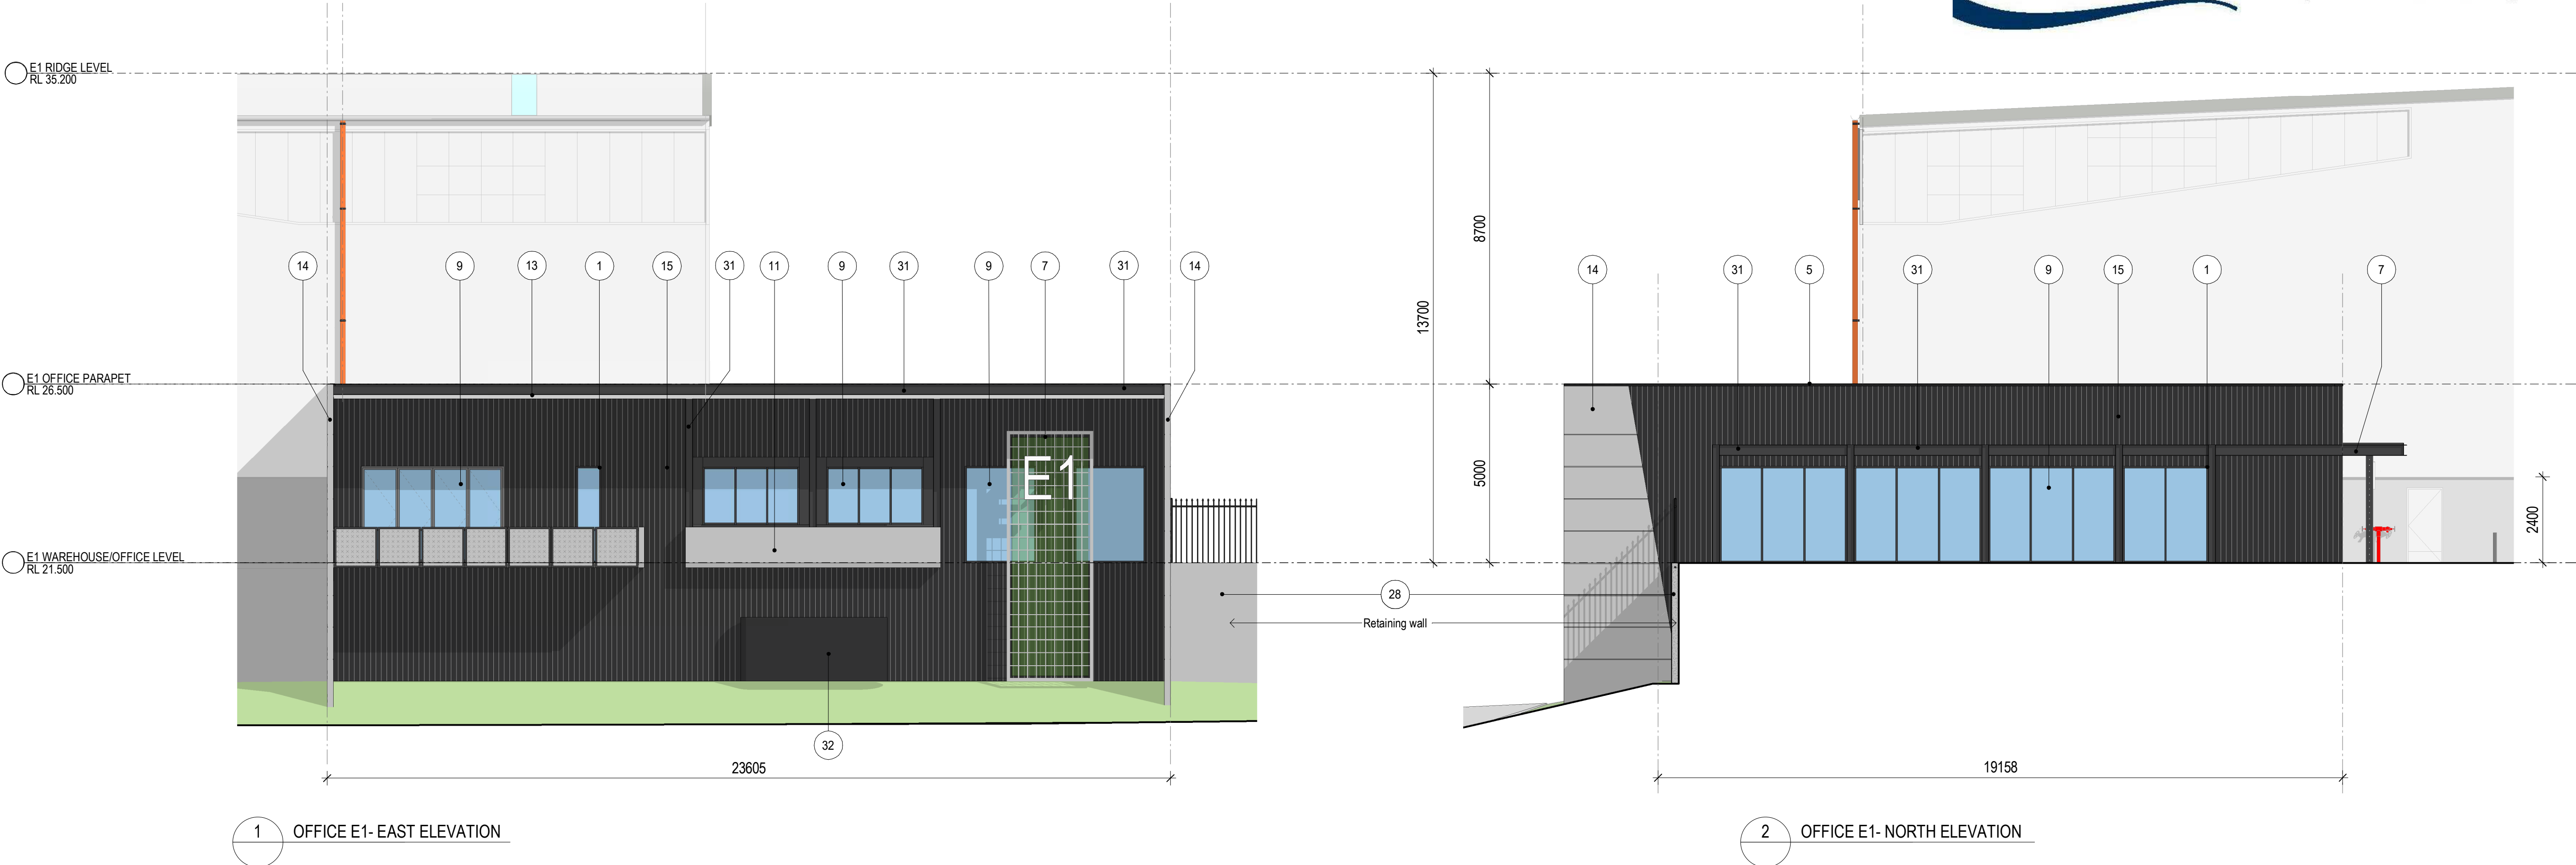

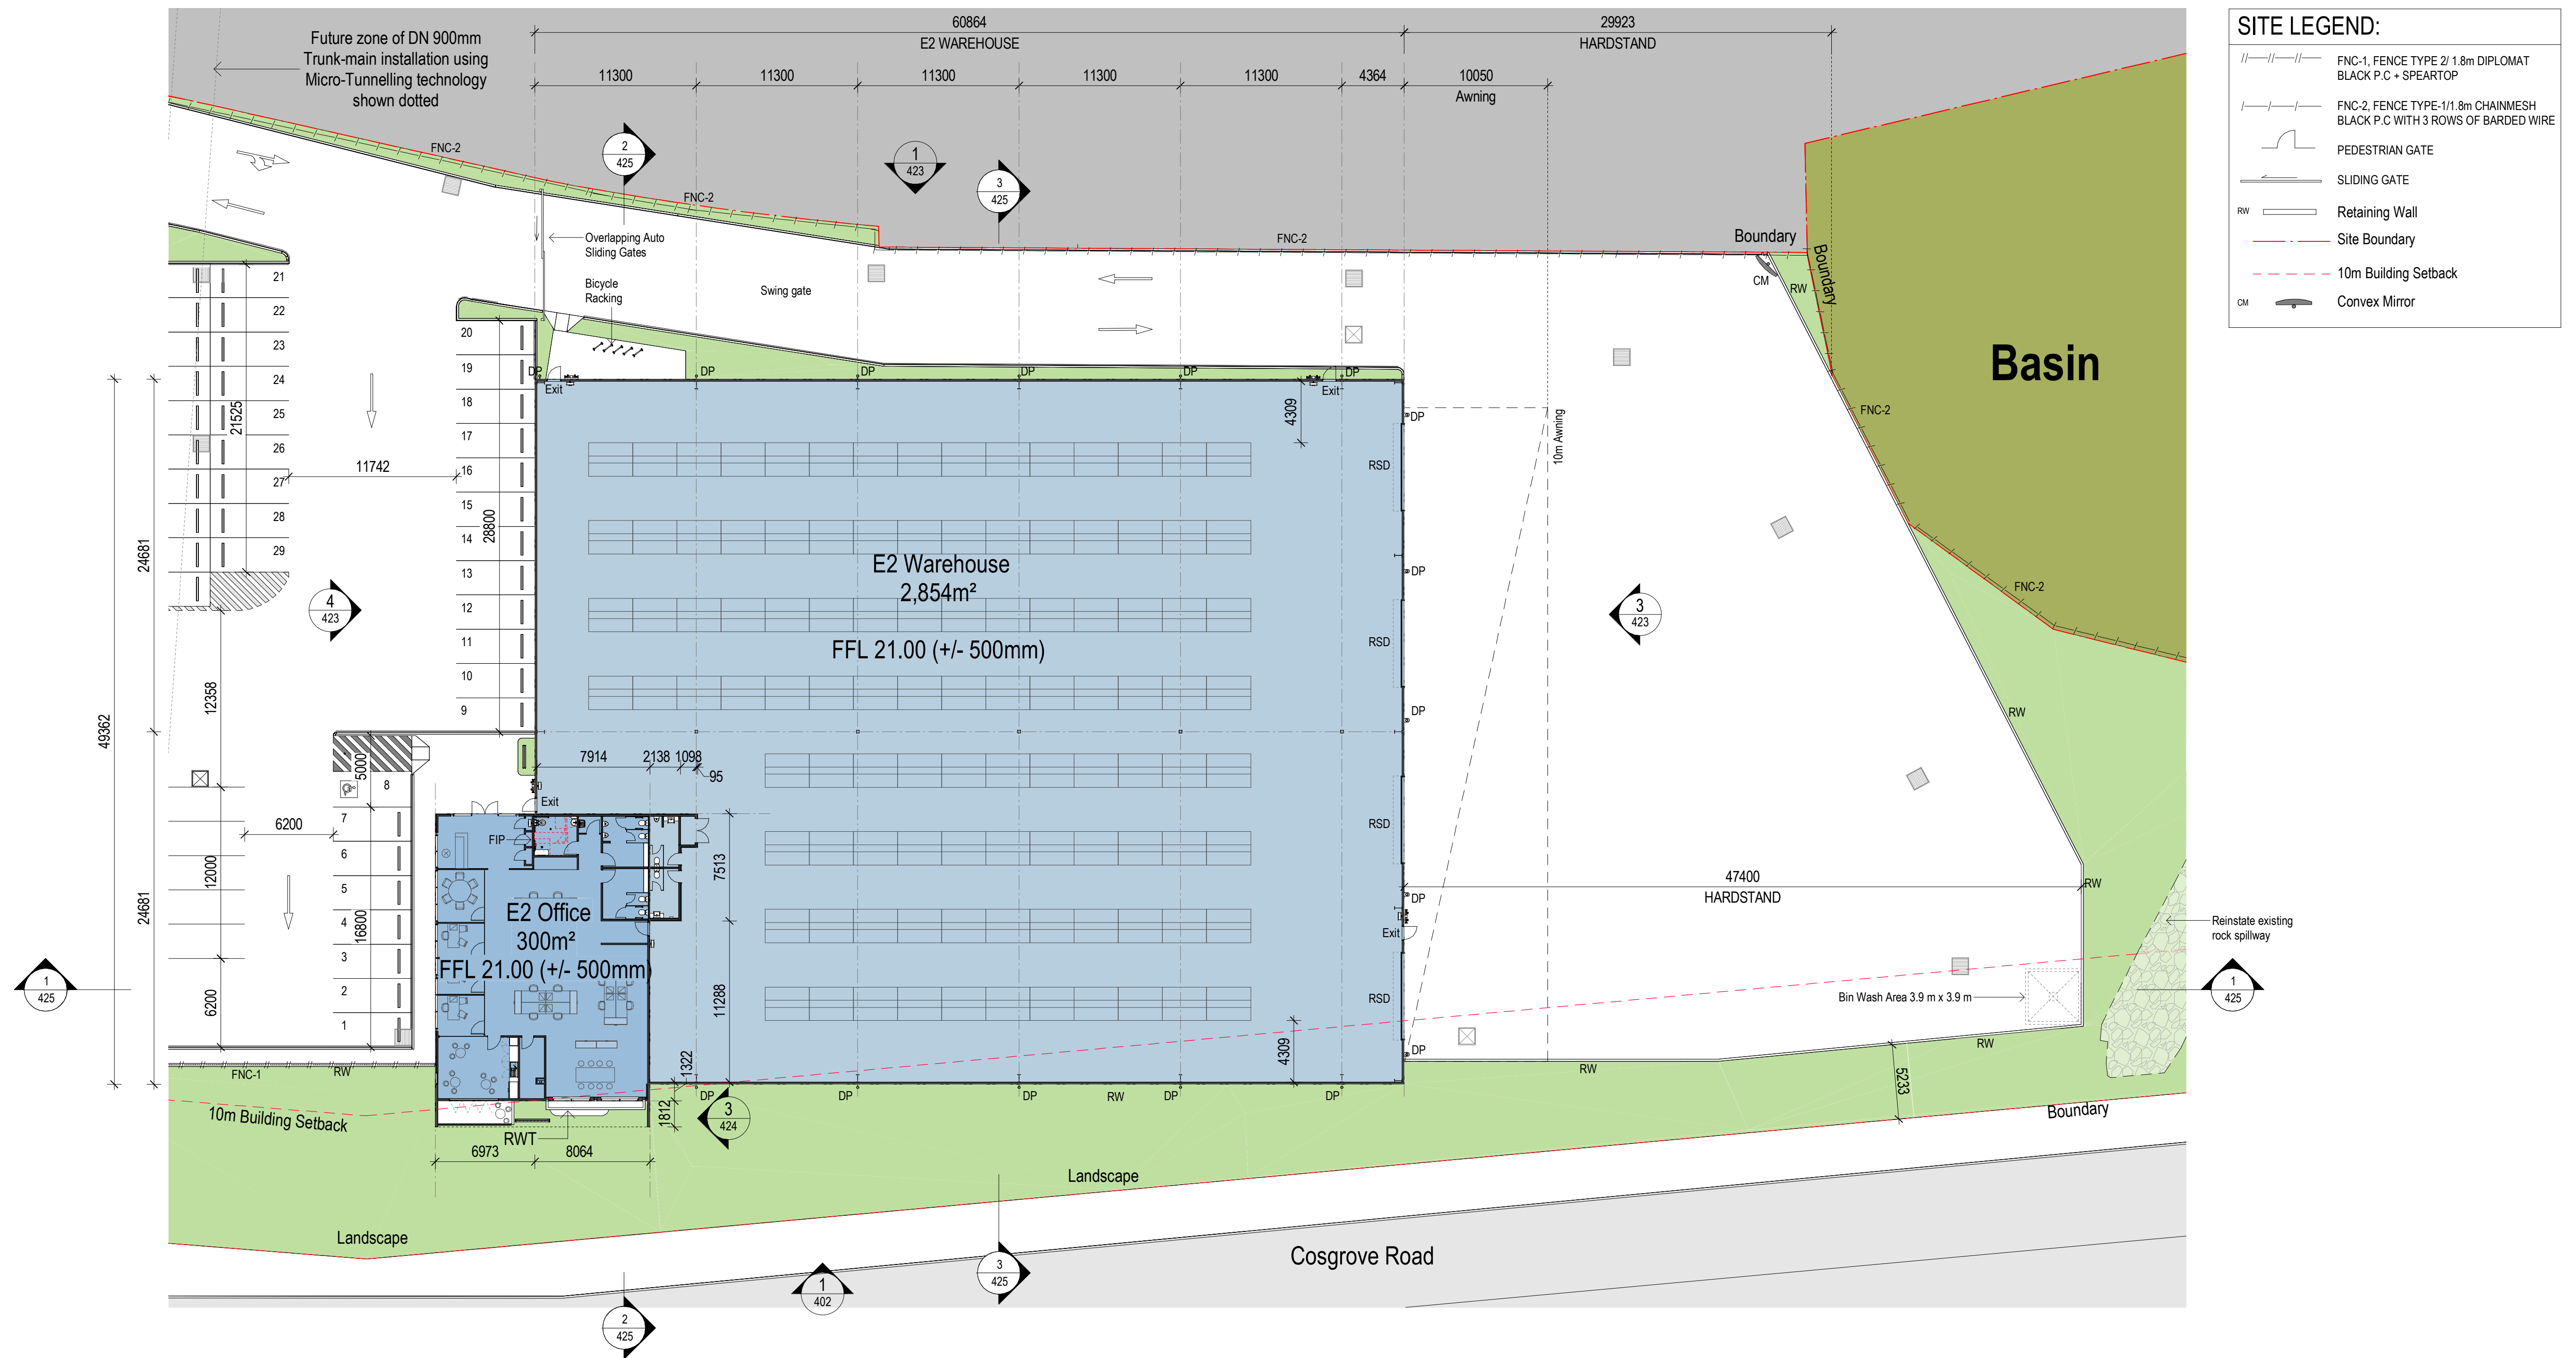



1 E2 SITE & FLOOR PLAN.

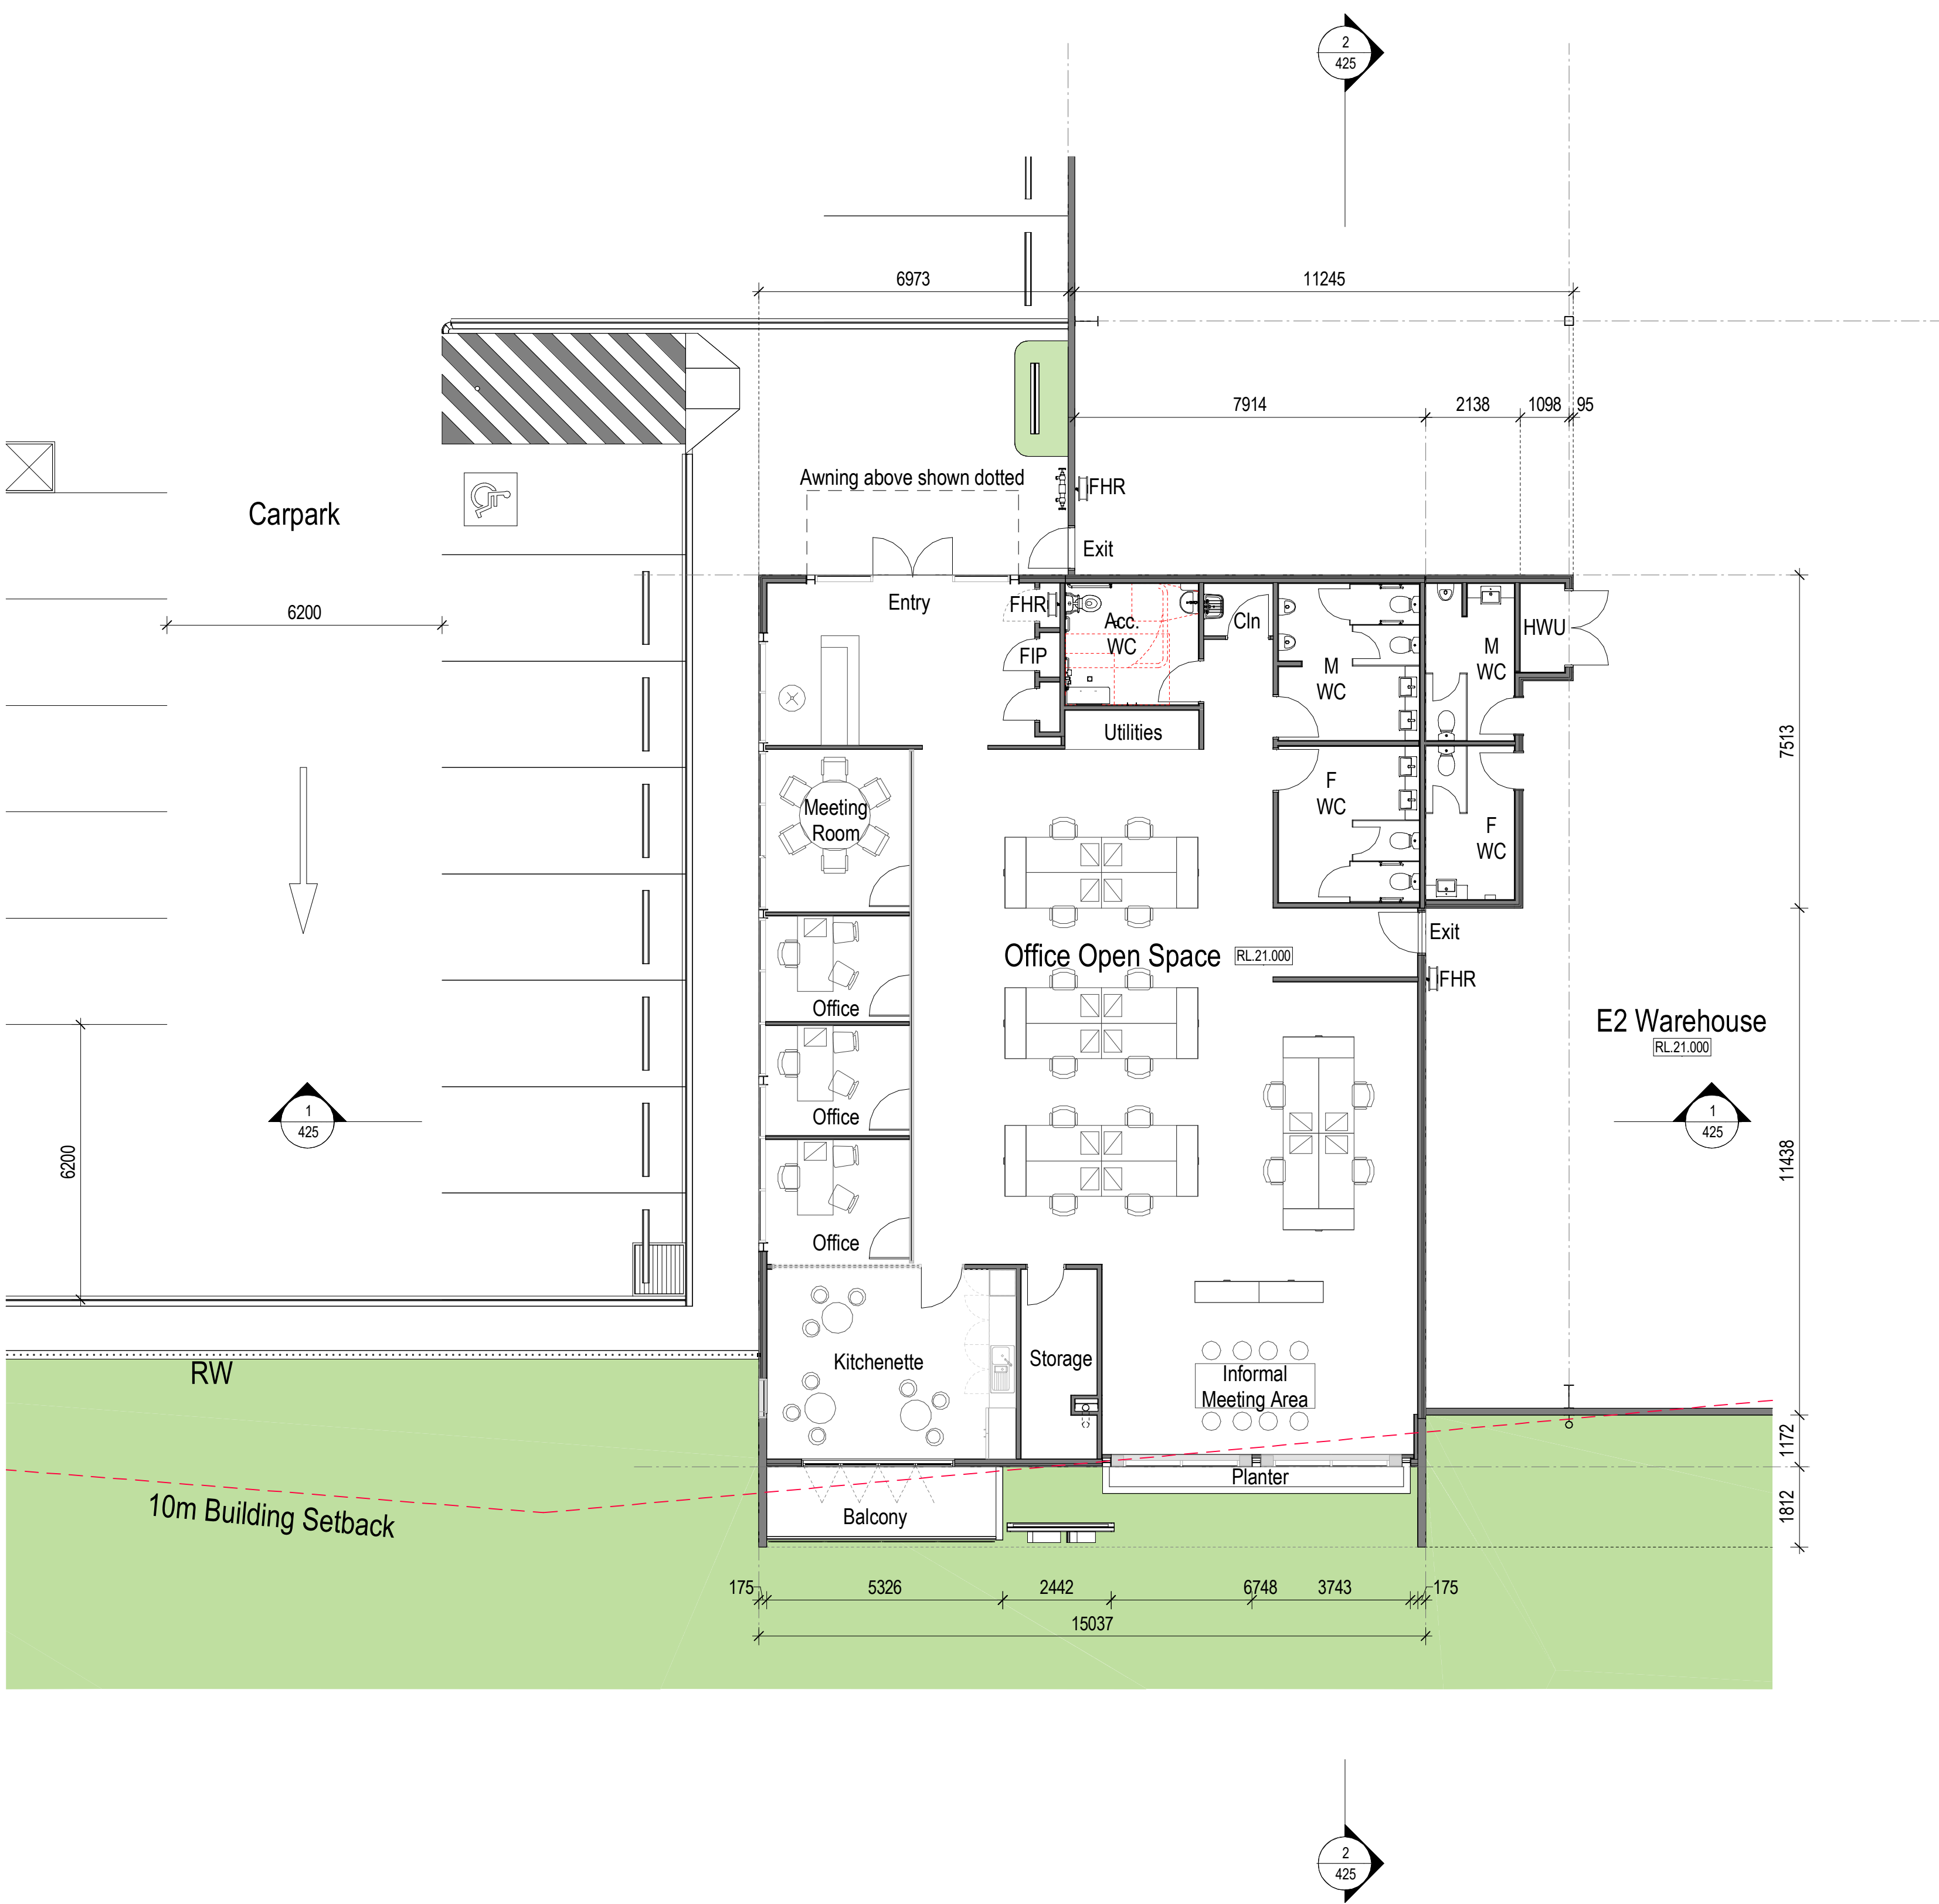


Office Area Schedule	
Office E1	
Total Area	300 sqm


1 E2 OFFICE FLOOR PLAN

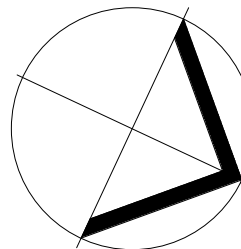

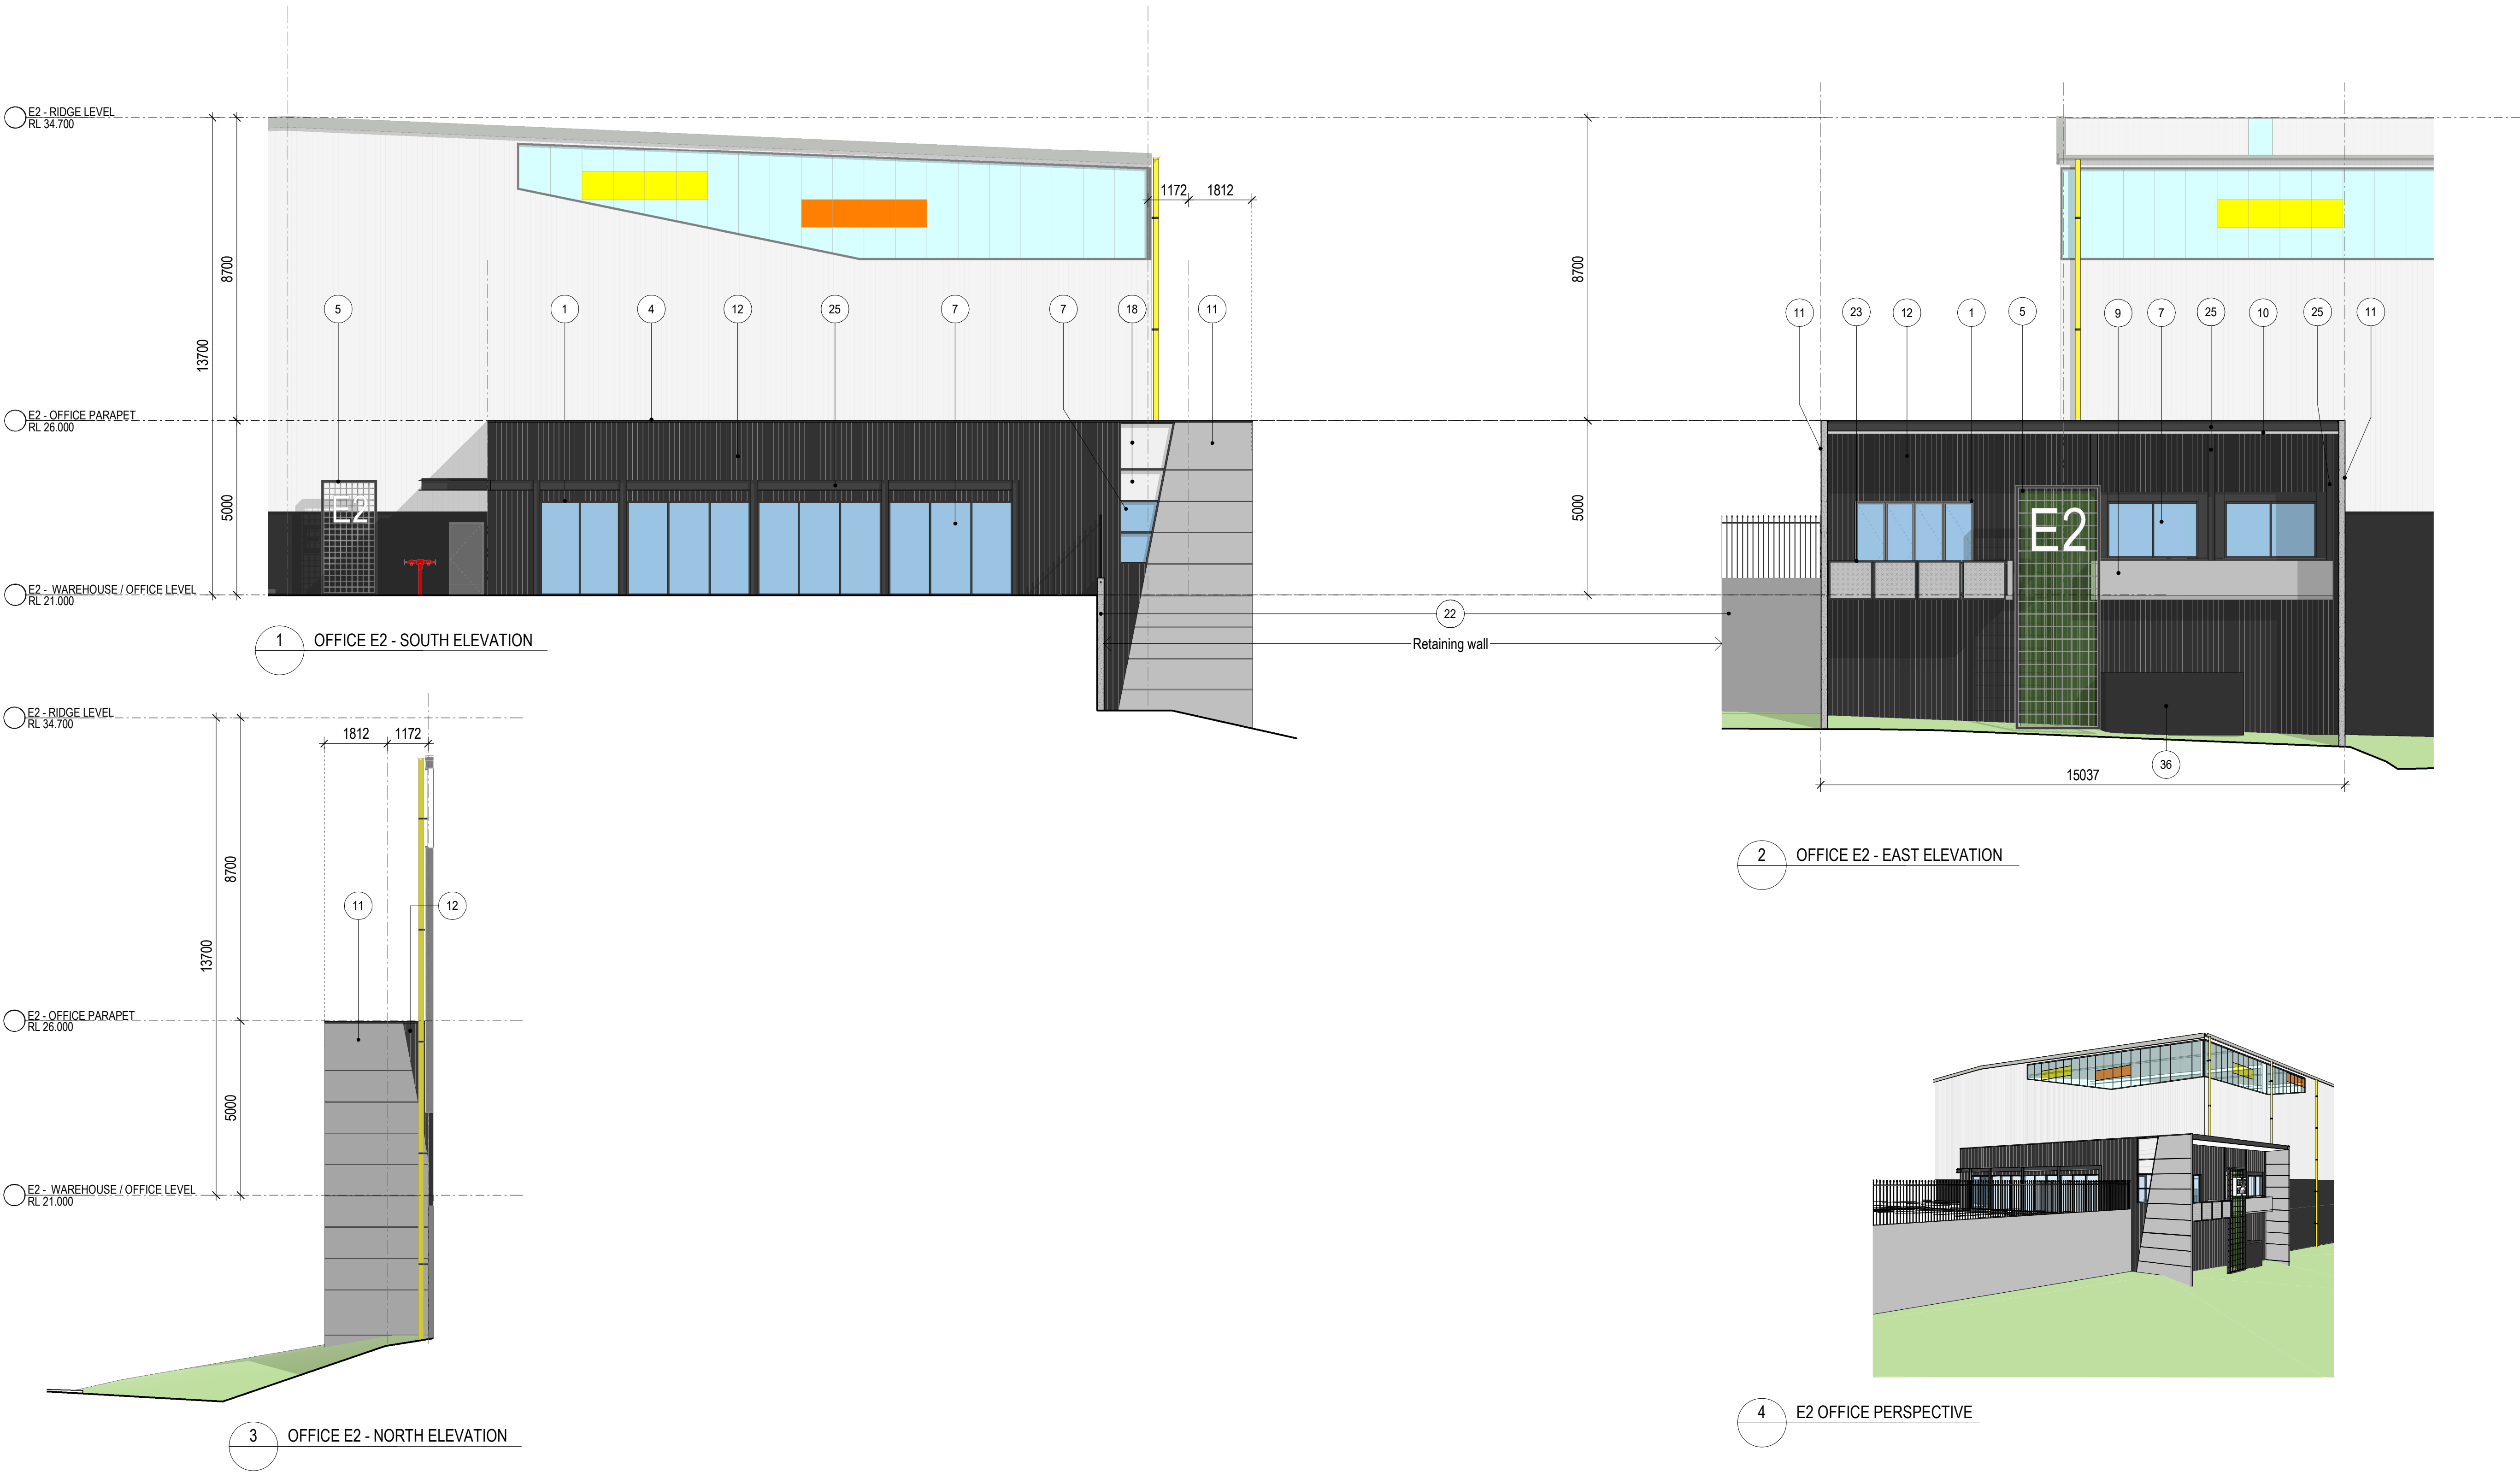


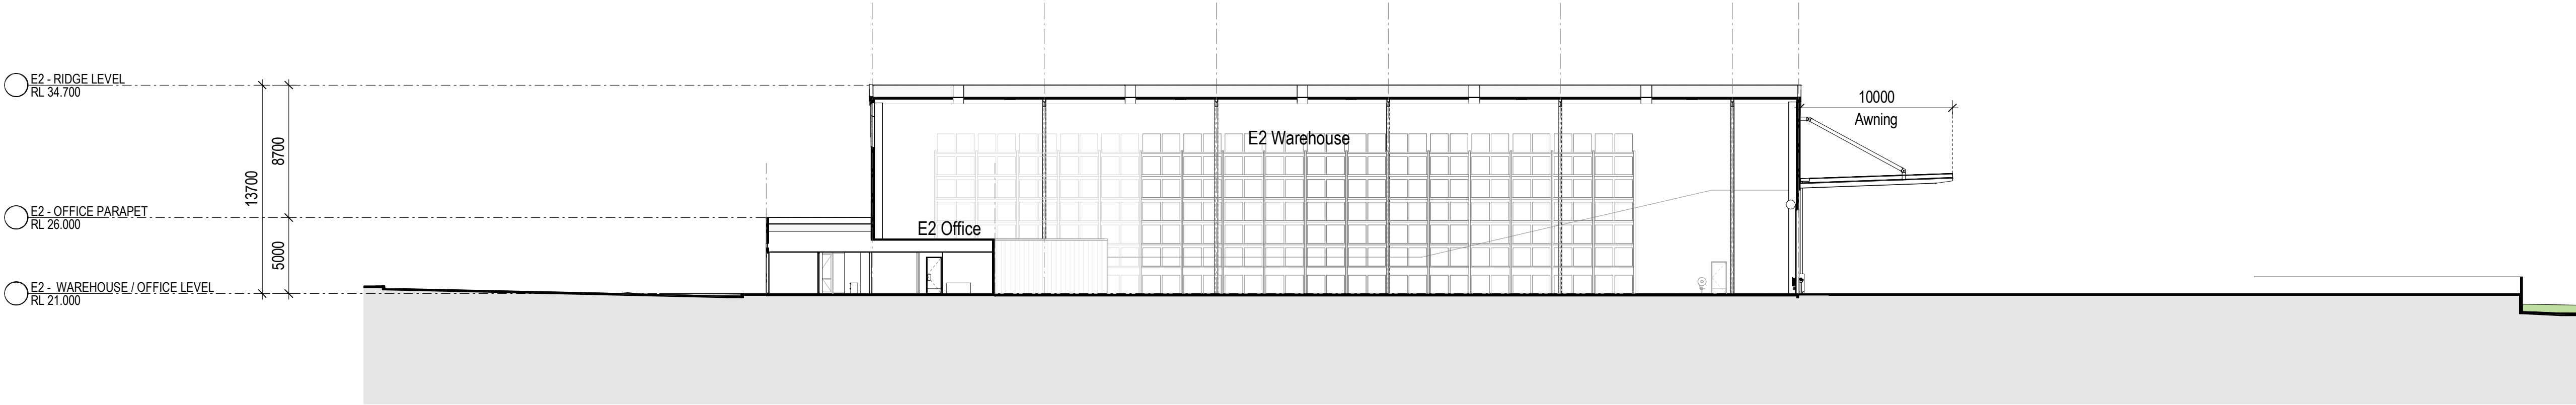

1 E2 WAREHOUSE & OFFICE - SECTION

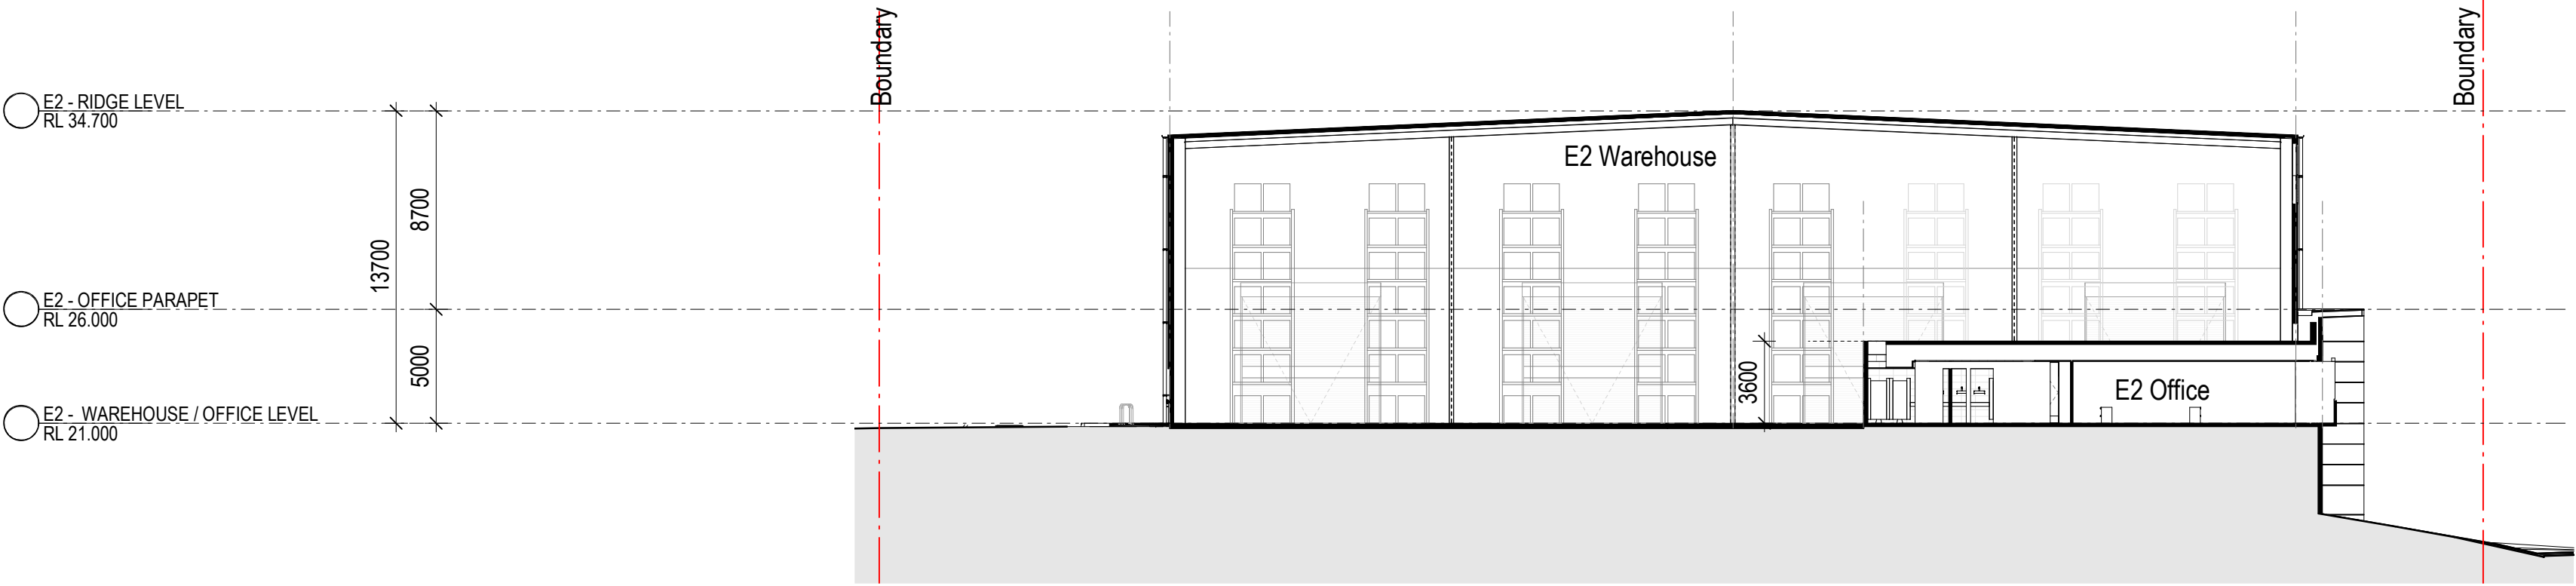

2 E2 OFFICE - SECTION

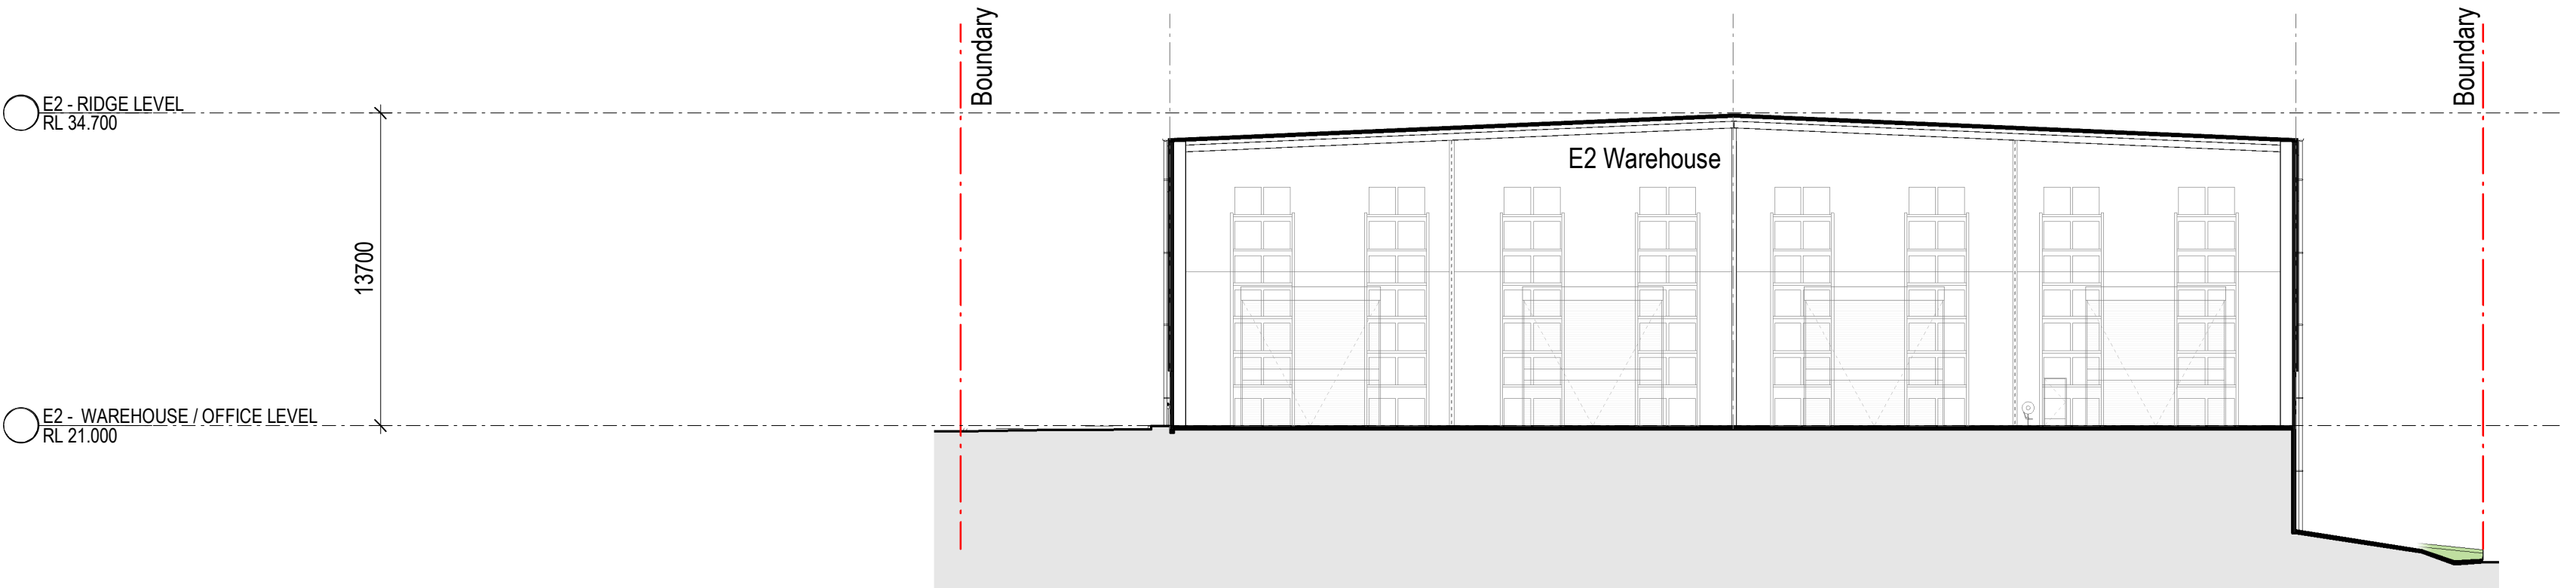

3 E2 WAREHOUSE - SECTION