
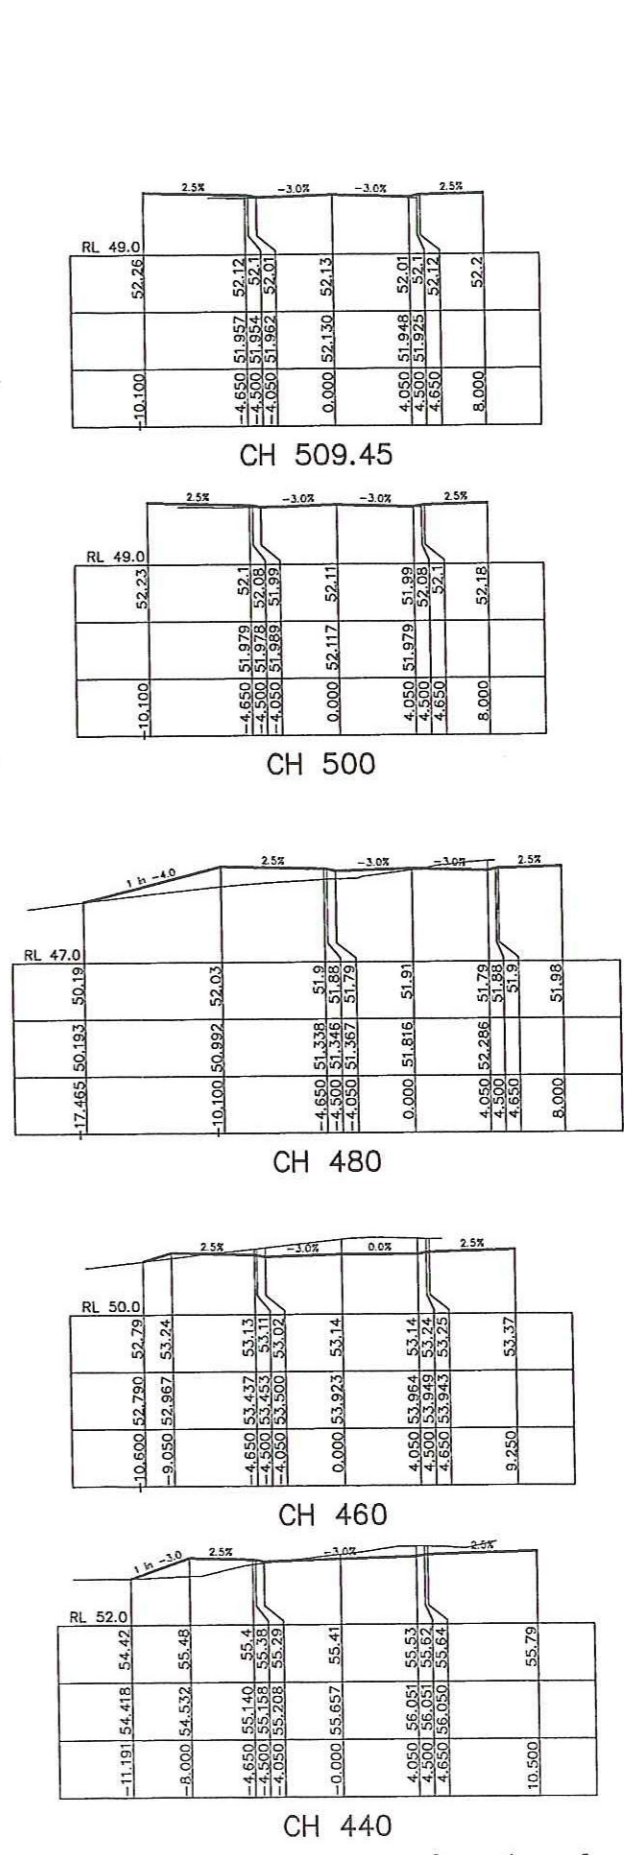
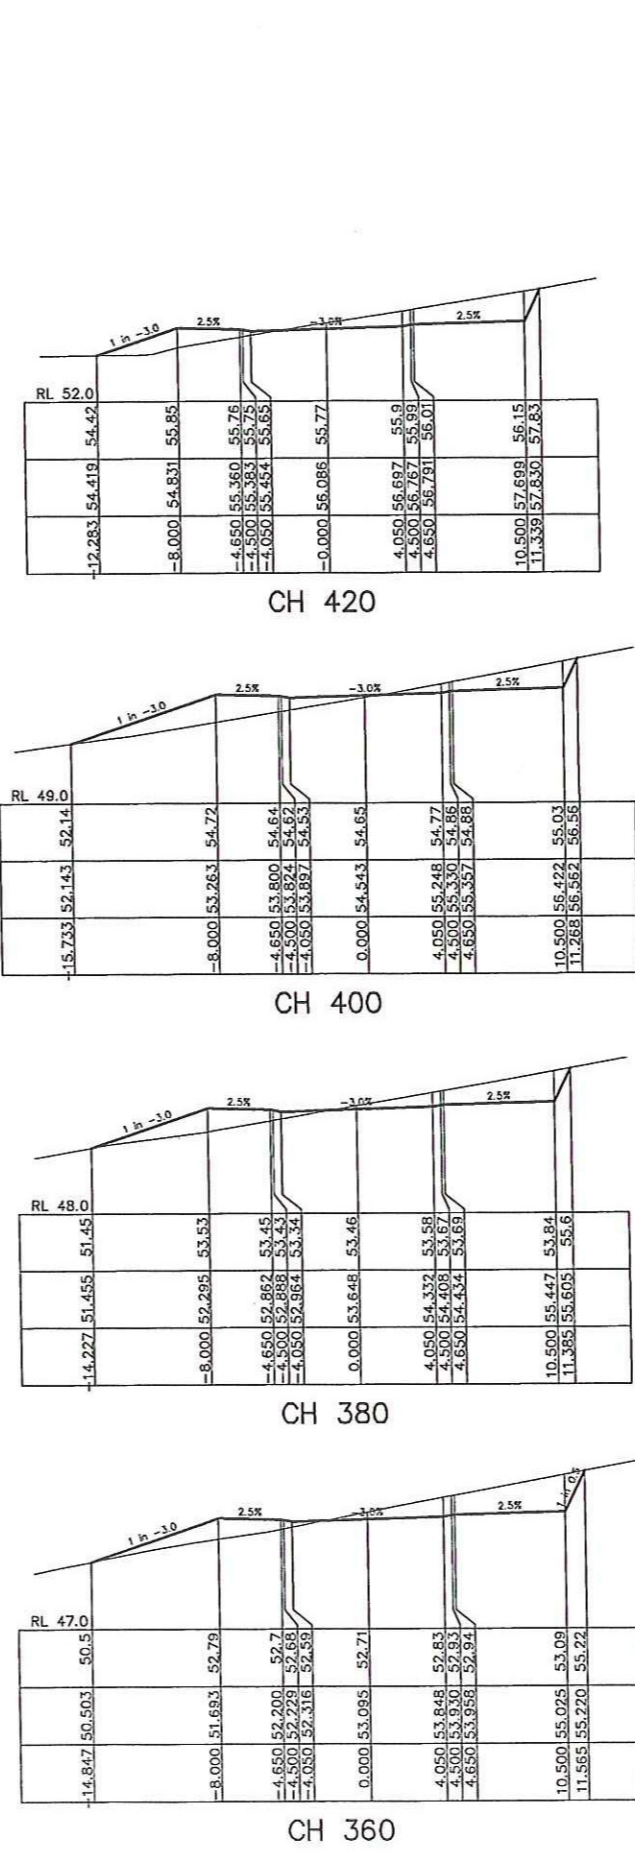


N:\6324-01\_LennoxHead\DRAWINGS\6324-02-05.dwg, 6324-02-06, 15/08/2006 4:08:42 PM

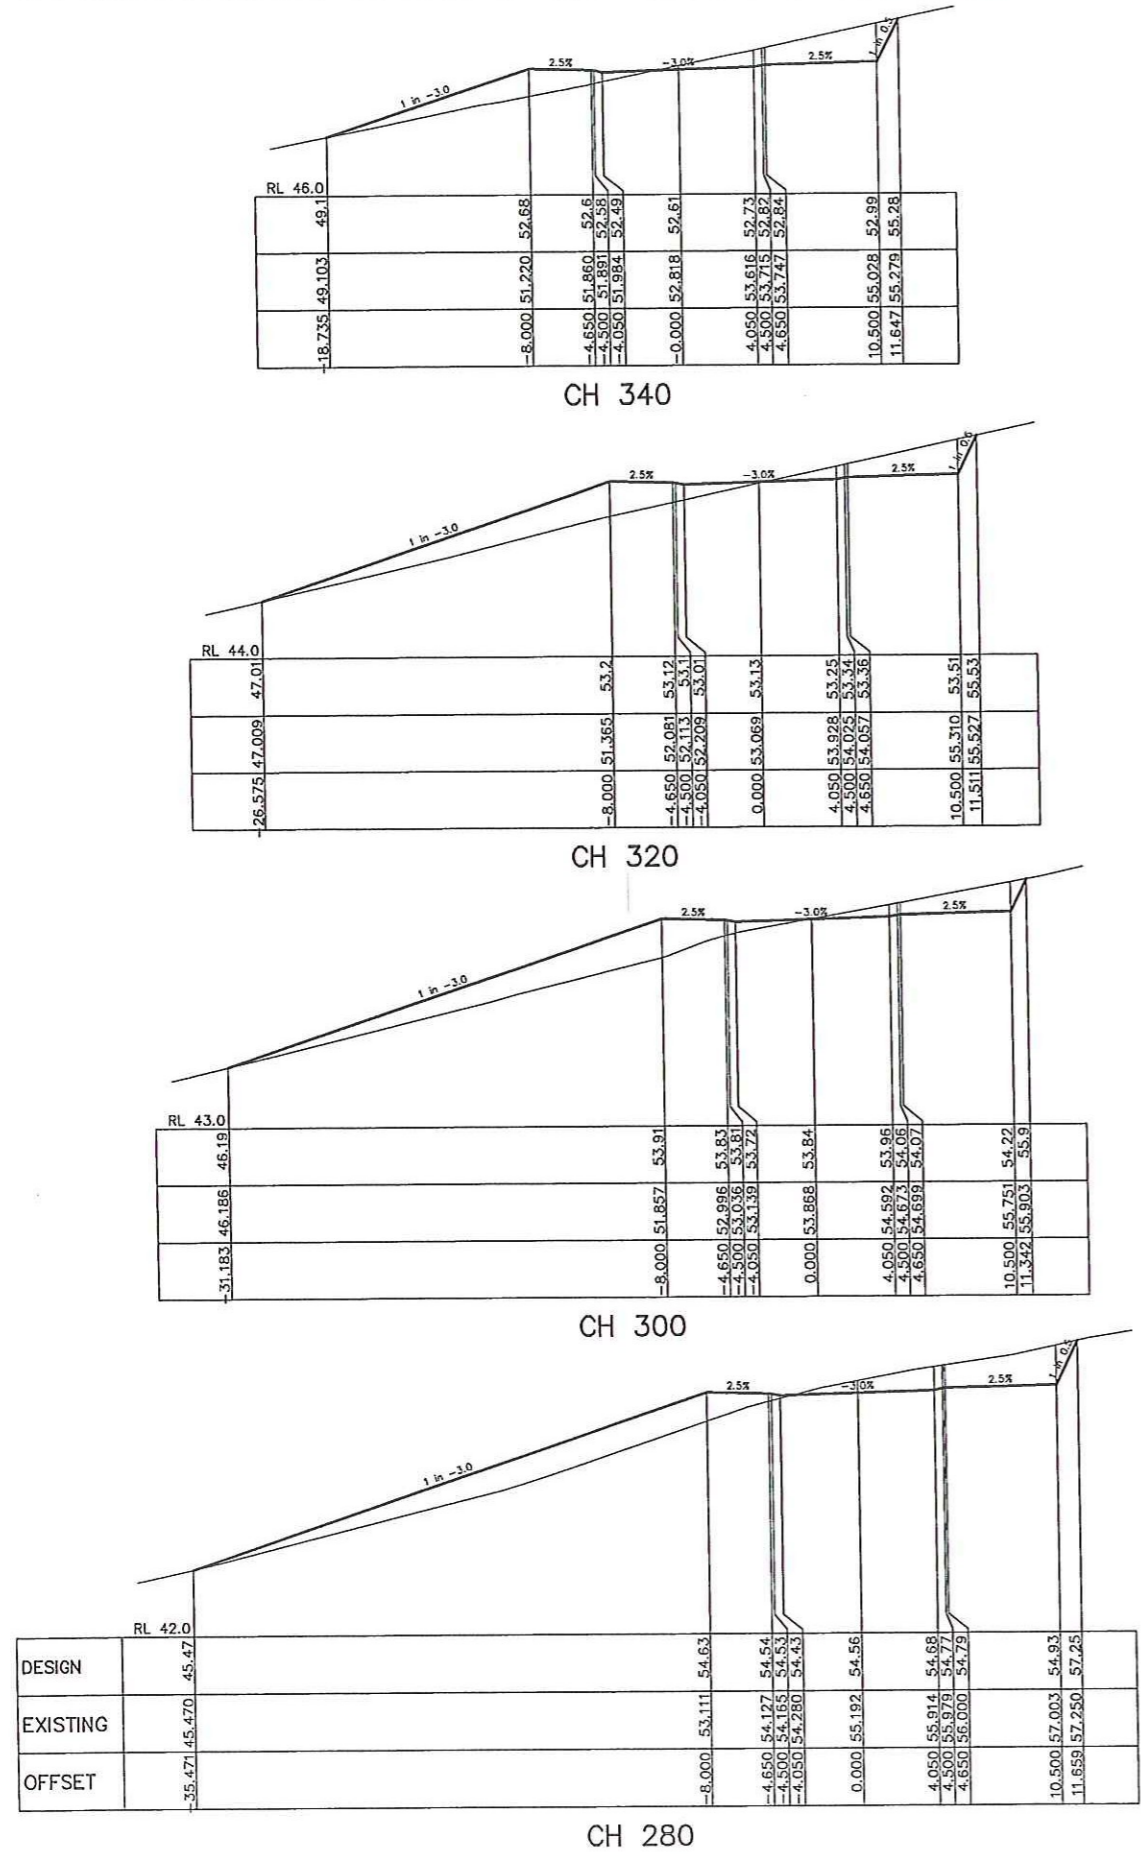

**DRG STATUS : PRELIMINARY, NOT FOR CONSTRUCTION**

Issue	Details of Issue	Des'd	Drn	Ch'kd	Approved	Date
B	ISSUED FOR EA	RB	PBC			15.08.06
A	ISSUED FOR EA	RB	PBC			21.06.07

INITIALS SHOWN IN THE ADJACENT ISSUE RECORDS INDICATE THE STAGES UNDERTAKEN IN THE DRAWING APPROVAL PROCESS. DRAWINGS ARE ONLY TO BE USED WHEN APPROVED BY PATTERSON BRITTON & PARTNERS AND THEN ONLY AS NOTED FOR DRG STATUS. THE ORIGINAL SIGNATURES CAN BE FOUND ON THE REVERSE SIDE OF THE ORIGINAL OF THE DRG REGISTER/TRANSMITTAL FORM No.5.2.2. HELD BY PATTERSON BRITTON & PARTNERS

Level 4  
104 Mount Street  
North Sydney 2060  
telephone (02) 9557 1619  
facsimile (02) 9557 1291  
email reception@pabr.com.au  
A.C.N. 003 220 228

**Patterson Britton & Partners Pty Ltd**  
consulting engineers

Client  
**SAKE DEVELOPMENT PTY LTD**

Project  
**COASTAL GROVE  
1 SURVEY STREET, LENNOX HEAD**


Title  
**ROAD 1 DESIGN CROSS SECTIONS  
CH 280.00 - CH 509.45  
SHEET 2 OF 2**

Drawing No.  
**6324-02-06**


Issue  
**B**

Cad File No.  
6324-02-05


Xref.(s)

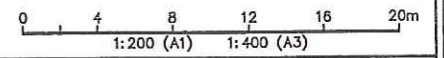

N:\G324-01 Lemnox Head\DRAWINGS\G324-02-07.dwg, 6324-02-07, 15/08/2006 4:17:11 PM

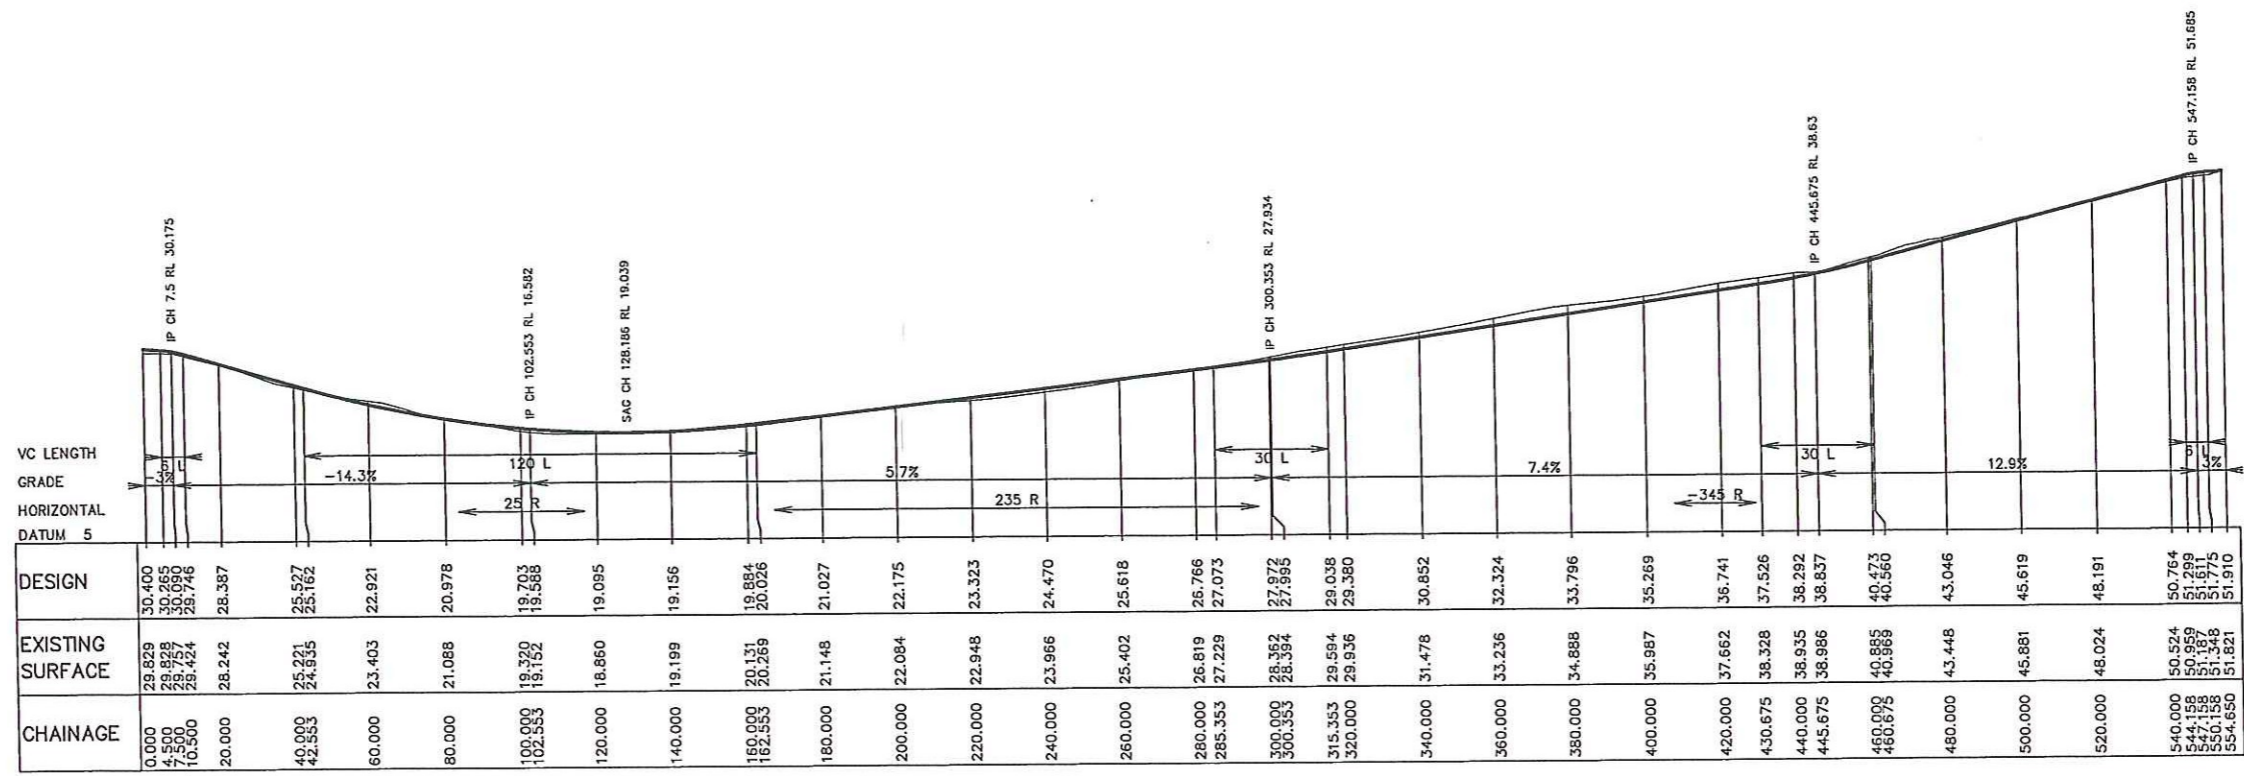

ROAD 2 LONGITUDINAL SECTION  
SCALE HORIZONTAL 1:1000  
SCALE VERTICAL 1:500

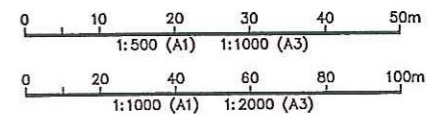

DRG STATUS : PRELIMINARY, NOT FOR CONSTRUCTION

Issue	Details of Issue	Des'd	Drn	Chk'd	Approved	Date
B	ISSUED FOR EA	RB	PBC			15.08.06
A	ISSUED FOR EA	RB	PBC			21.05.07


INITIALS SHOWN IN THE ADJACENT ISSUE RECORDS INDICATE THE STAGES UNDERTAKEN IN THE DRAWING APPROVAL PROCESS. DRAWINGS ARE ONLY TO BE USED WHEN APPROVED BY PATTERSON BRITTON & PARTNERS AND THEN ONLY AS NOTED FOR DRG STATUS. THE ORIGINAL SIGNATURES CAN BE FOUND ON THE REVERSE SIDE OF THE ORIGINAL OF THE DRG REGISTER/TRANSMITTAL FORM No.5.2.2. HELD BY PATTERSON BRITTON & PARTNERS

level 4  
104 Mount Street  
North Sydney 2050  
**Patterson Britton & Partners Pty Ltd**  
consulting engineers  
telephone (02) 9957 1619  
facsimile (02) 9957 1291  
email reception@pbr.com.au  
A.C.N. 005 220 228


Client  
**SAKE DEVELOPMENT PTY LTD**  
Project  
**COASTAL GROVE  
1 SURVEY STREET, LENNOX HEAD**

Title  
**ROAD 2 LONG SECTION**


Drawing No.  
**6324-02-07**  
Issue  
**B**  
Cad File No.  
**6324-02-07**  
Xref.(a)

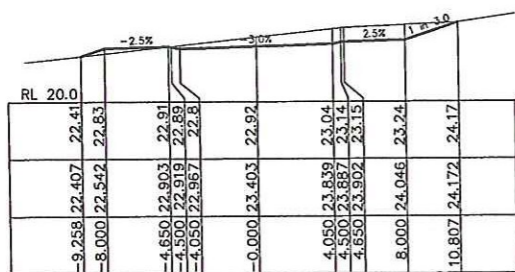


CH 60

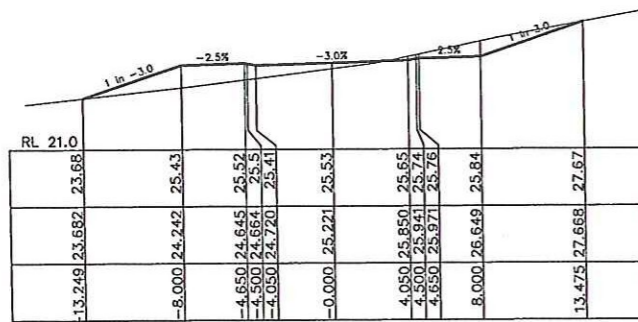


CH 40

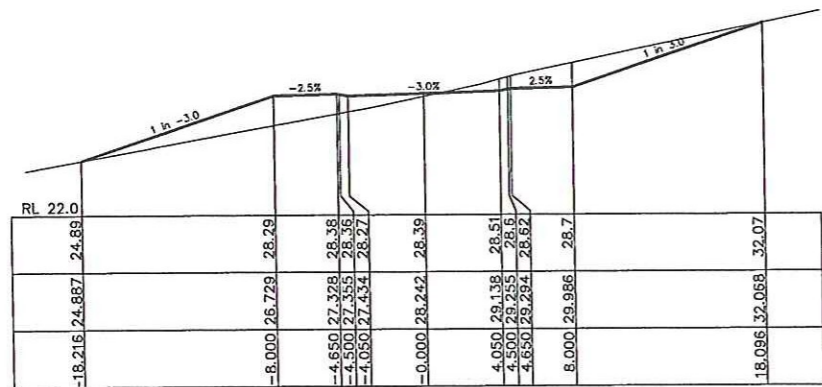


CH 20

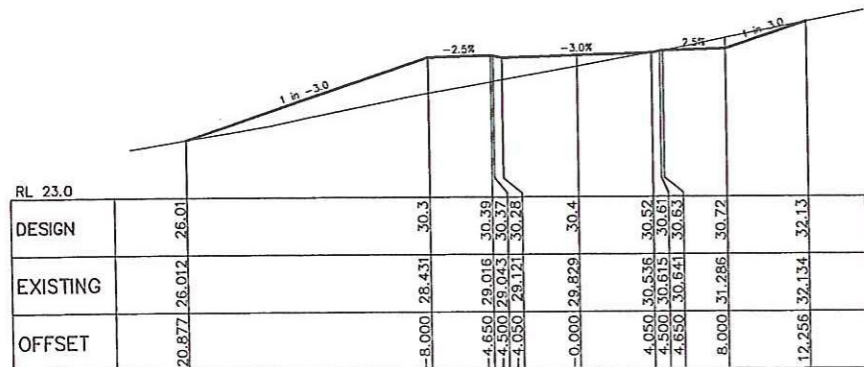


CH 0

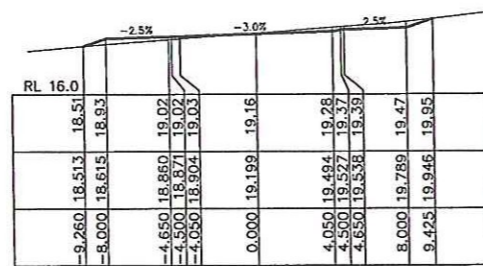


CH 140

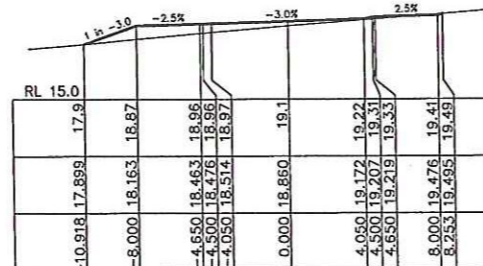


CH 120

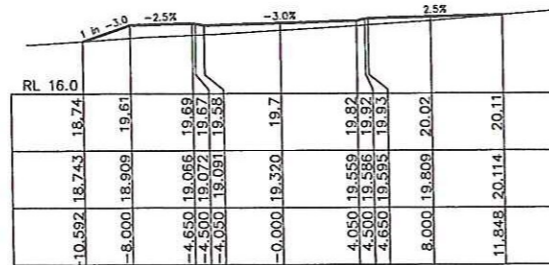


CH 100

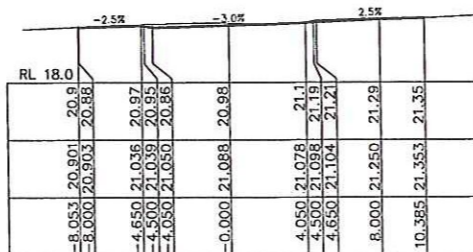


CH 80

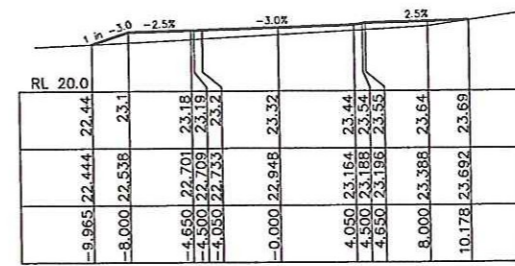


CH 220

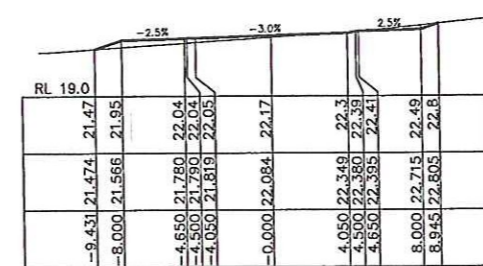


CH 200

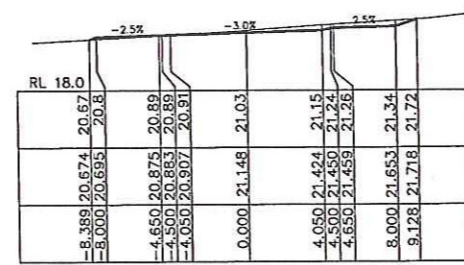


CH 180

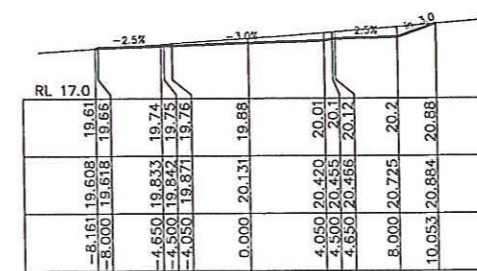


CH 160

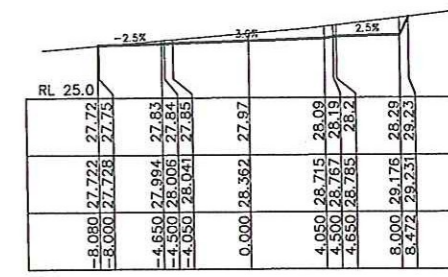


CH 300

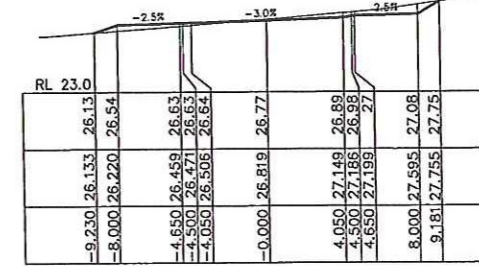

CH 280

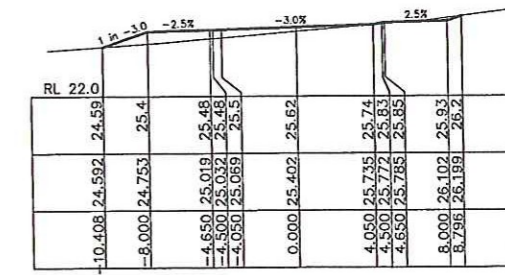


CH 260

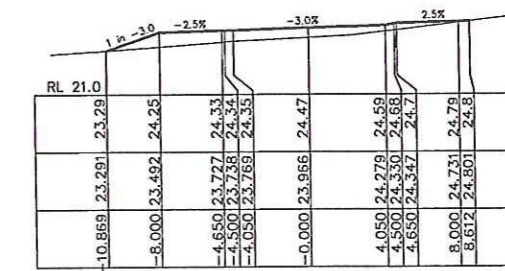

CH 240

DRG STATUS : PRELIMINARY, NOT FOR CONSTRUCTION

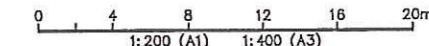

Issue	Details of Issue			Des'd	Drn	Chk'd	Approved	Date
B	ISSUED FOR EA			RB	PBC			15.08.06
A	ISSUED FOR EA			RB	PBC			21.06.07

INITIALS SHOWN IN THE ADJACENT ISSUE RECORDS INDICATE THE STAGES UNDERTAKEN IN THE DRAWING APPROVAL PROCESS. DRAWINGS ARE ONLY TO BE USED WHEN APPROVED BY PATTERSON BRITTON & PARTNERS AND THEN ONLY AS NOTED FOR DRG STATUS. THE ORIGINAL SIGNATURES CAN BE FOUND ON THE REVERSE SIDE OF THE ORIGINAL OF THE DRG REGISTER/TRANSMITTAL FORM No.5.2.2. HELD BY PATTERSON BRITTON & PARTNERS


level 4  
104 Mount Street  
North Sydney 2060  
  
Patterson Britton  
& Partners Pty Ltd  
  
consulting engineers

telephone (02) 9957 1619  
facsimile (02) 9957 1291  
email reception @ pabrit.com.au  
A.C.N. 003 223 228


Client  
**SAKE DEVELOPMENT PTY LTD**  
  
Project  
**COASTAL GROVE  
1 SURVEY STREET, LENNOX HEAD**

Title  
**ROAD 2 DESIGN CROSS SECTIONS  
CH 0.00 - CH 300.00  
SHEET 1 OF 2**


Drawing No.  
**6324-02-08**  
  
Issue  
**B**  
  
Cad File No.  
6324-02-08  
Xref.(s)

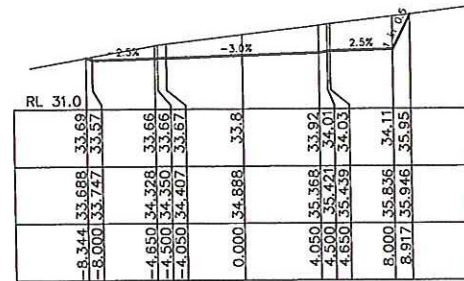


CH 380

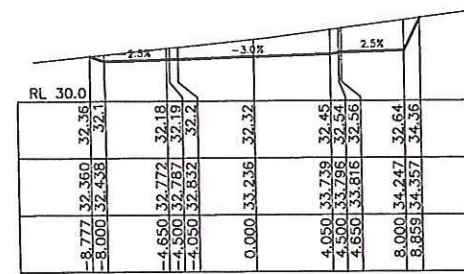


CH 360

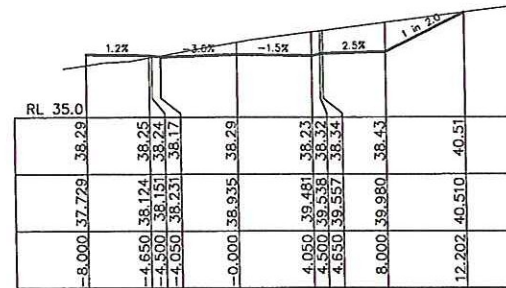


CH 440

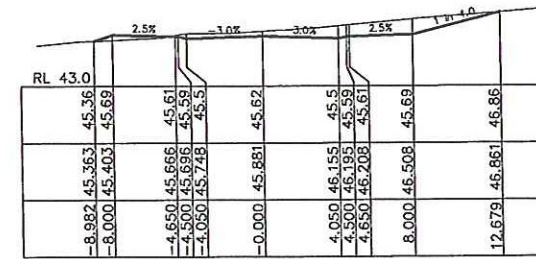


CH 500

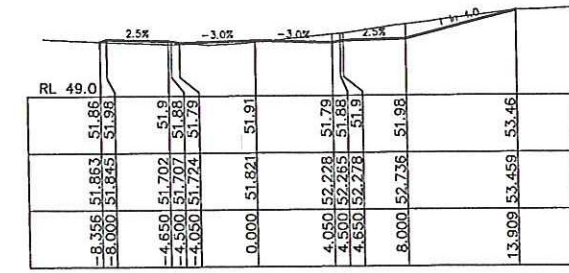


CH 554.65

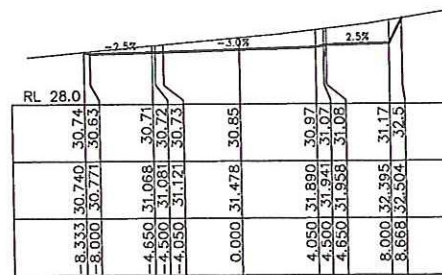


CH 340

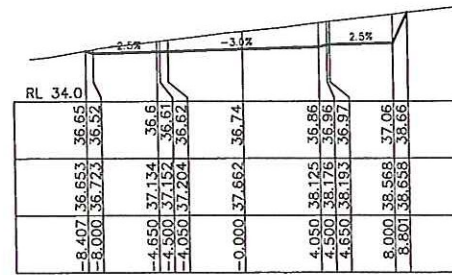


CH 420

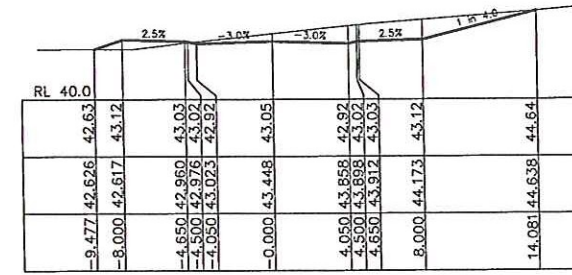


CH 480

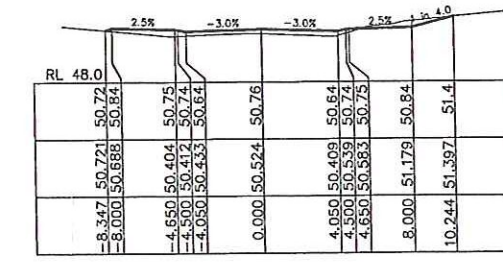


CH 540

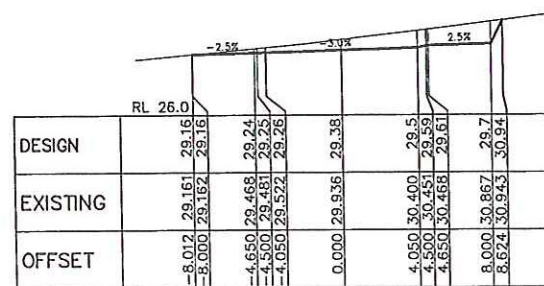


CH 320

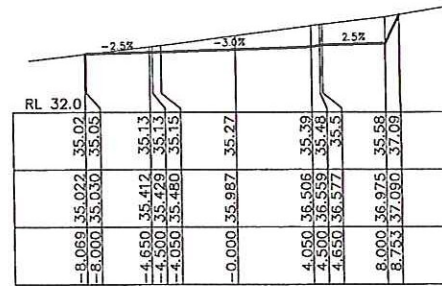

CH 400

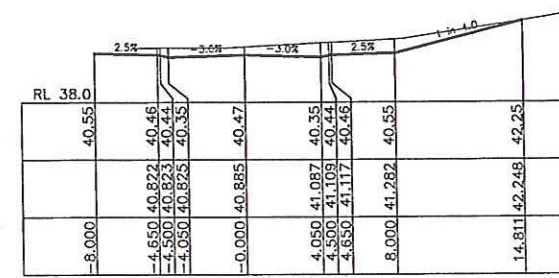


CH 460

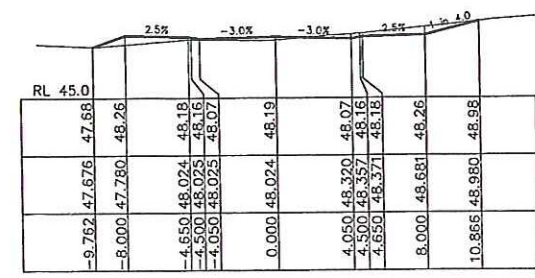

CH 520

DRG STATUS : PRELIMINARY, NOT FOR CONSTRUCTION

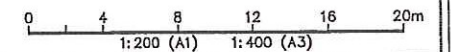

B	ISSUED FOR EA	RB	PBC		15.08.05	
A	ISSUED FOR EA	RB	PBC		21.06.07	
Issue	Details of Issue	Des'd	Drn	Chk'd	Approved	Date

INITIALS SHOWN IN THE ADJACENT ISSUE RECORDS INDICATE THE STAGES UNDERTAKEN IN THE DRAWING APPROVAL PROCESS. DRAWINGS ARE ONLY TO BE USED WHEN APPROVED BY PATTERSON BRITTON & PARTNERS AND THEN ONLY AS NOTED FOR DRG STATUS. THE ORIGINAL SIGNATURES CAN BE FOUND ON THE REVERSE SIDE OF THE ORIGINAL OF THE DRG REGISTER/TRANSMITTAL FORM No.5.2.2. HELD BY PATTERSON BRITTON & PARTNERS

level 4  
104 Mount Street  
North Sydney 2060  
telephone (02) 9557 1619  
facsimile (02) 9557 1291  
email reception@pabrnt.com.au  
A.C.N. 603 220 228


**Patterson Britton & Partners Pty Ltd**  
consulting engineers

Client  
**SAKE DEVELOPMENT PTY LTD**  
104 Mount Street  
North Sydney 2060  
Project  
**COASTAL GROVE**  
1 SURVEY STREET, LENNOX HEAD


Title  
**ROAD 2 DESIGN CROSS SECTIONS**  
CH 320.00 - CH 554.65  
SHEET 2 OF 2

Drawing No.  
**6324-02-09**  
Issue  
**B**  
Cad File No.  
6324-02-08  
Xref.(s)

N:\6324-01\Lennox Head\DRAWINGS\6324-02-10.dwg, 6324-02-10, 31/08/2006 1:34:31 PM

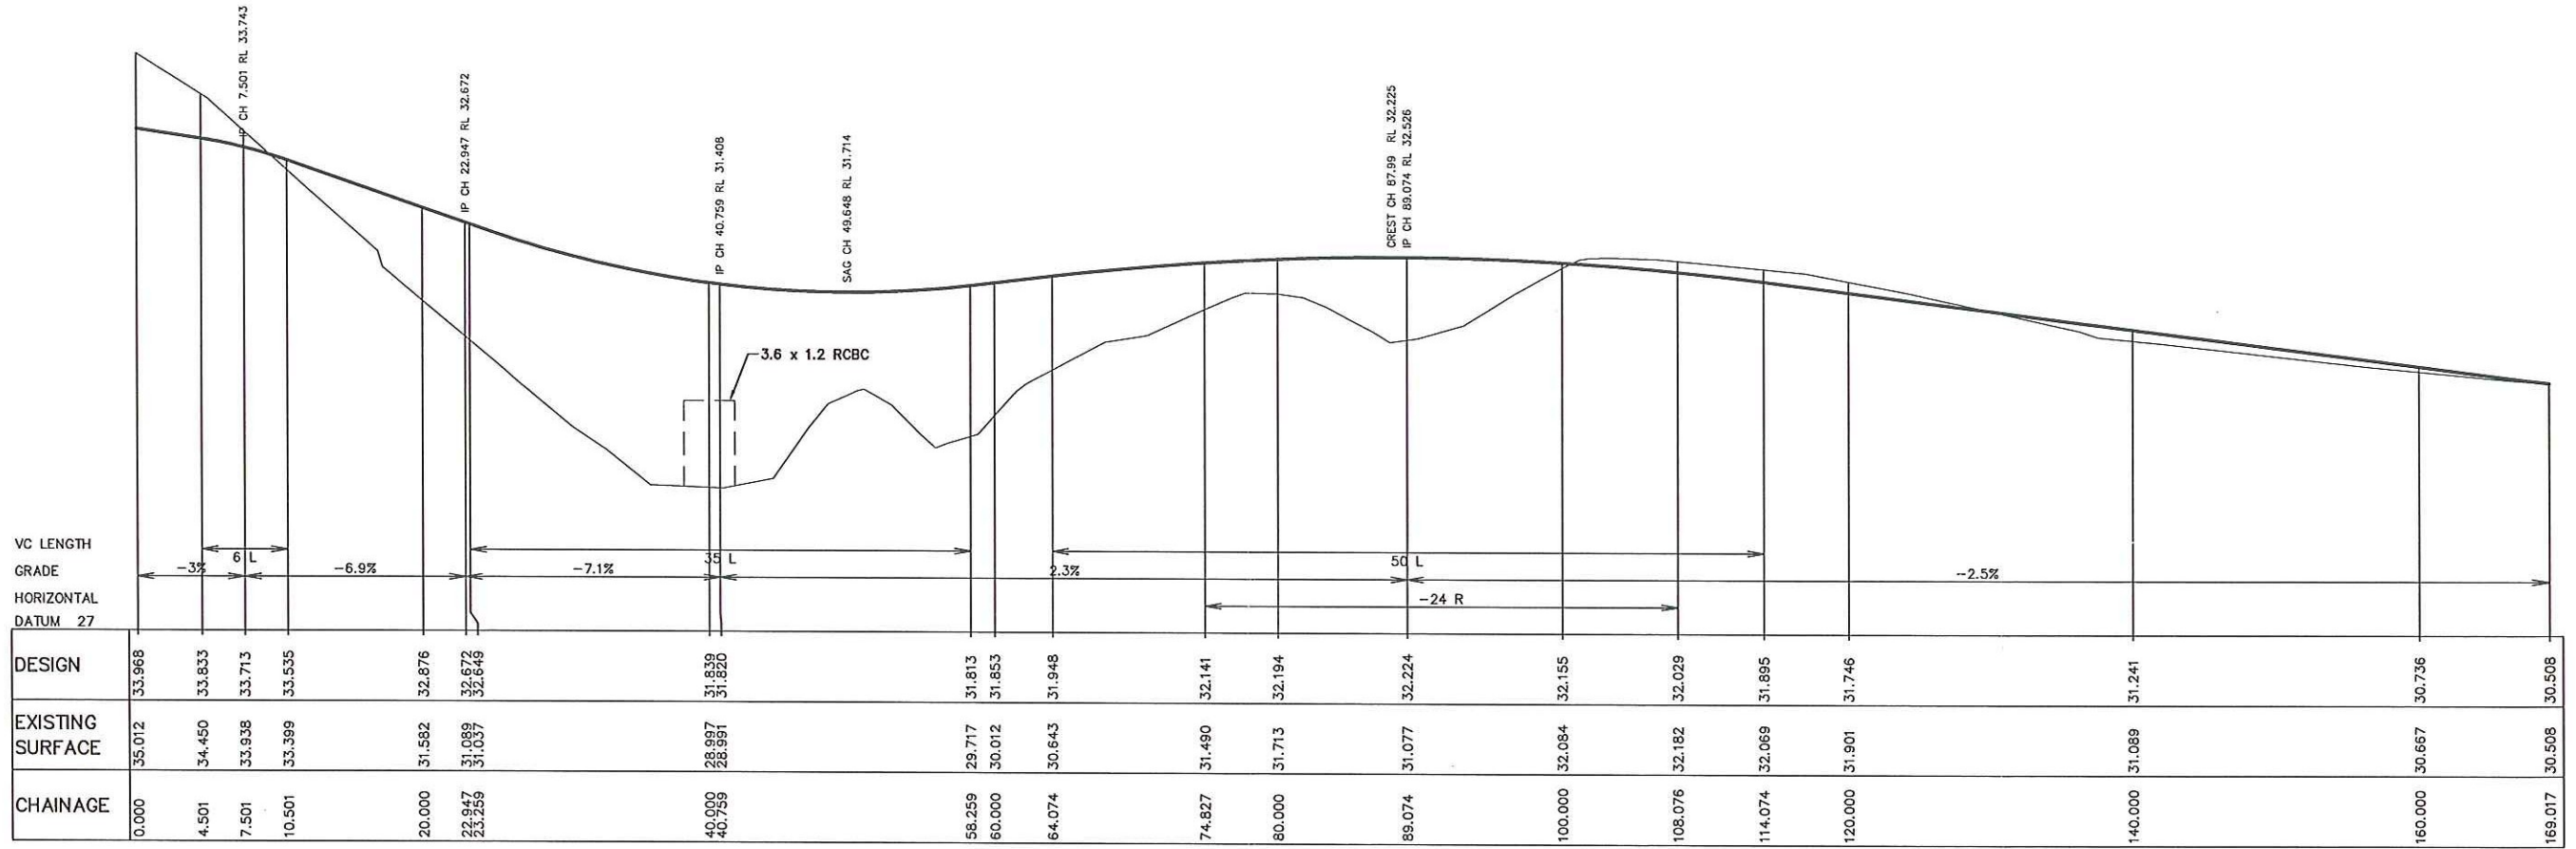


ROAD 3 LONGITUDINAL SECTION  
SCALE HORIZONTAL 1:250  
SCALE VERTICAL 1:50

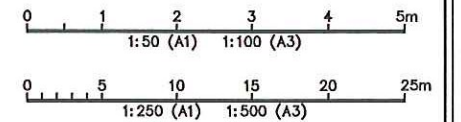


DRG STATUS : PRELIMINARY, NOT FOR CONSTRUCTION


<table border="1"> <tr> <td>B</td> <td>ISSUED FOR EA</td> <td>RB</td> <td>PBC</td> <td>15.08.06</td> </tr> <tr> <td>A</td> <td>ISSUED FOR EA</td> <td>RB</td> <td>PBC</td> <td>21.06.07</td> </tr> <tr> <td>Issue</td> <td>Details of Issue</td> <td>Des'd</td> <td>Drn</td> <td>Chk'd</td> <td>Approved</td> <td>Date</td> </tr> </table>		B	ISSUED FOR EA	RB	PBC	15.08.06	A	ISSUED FOR EA	RB	PBC	21.06.07	Issue	Details of Issue	Des'd	Drn	Chk'd	Approved	Date	<p>INITIALS SHOWN IN THE ADJACENT ISSUE RECORDS INDICATE THE STAGES UNDERTAKEN IN THE DRAWING APPROVAL PROCESS. DRAWINGS ARE ONLY TO BE USED WHEN APPROVED BY PATTERSON BRITTON &amp; PARTNERS AND THEN ONLY AS NOTED FOR DRG STATUS. THE ORIGINAL SIGNATURES CAN BE FOUND ON THE REVERSE SIDE OF THE ORIGINAL OF THE DRG REGISTER/TRANSMITTAL FORM No.5.2.2. HELD BY PATTERSON BRITTON &amp; PARTNERS</p>	<p>level 4 104 Mount Street North Sydney 2060</p> <p><b>Patterson Britton &amp; Partners Pty Ltd</b> consulting engineers</p> <p>telephone (02) 9957 1819 facsimile (02) 9957 1291 email reception@patbrit.com.au A.C.N. 003 220 228</p>	<p>Client <b>SAKE DEVELOPMENT PTY LTD</b></p> <p>Project <b>COASTAL GROVE 1 SURVEY STREET, LENNOX HEAD</b></p>	<p>Title <b>ROAD 3 LONG SECTION</b></p> <p>Drawing No. <b>6324-02-10</b></p> <p>Issue <b>B</b></p> <p>Cad File No. 6324-02-10</p> <p>Xref.(s)</p>
B	ISSUED FOR EA	RB	PBC	15.08.06																		
A	ISSUED FOR EA	RB	PBC	21.06.07																		
Issue	Details of Issue	Des'd	Drn	Chk'd	Approved	Date																

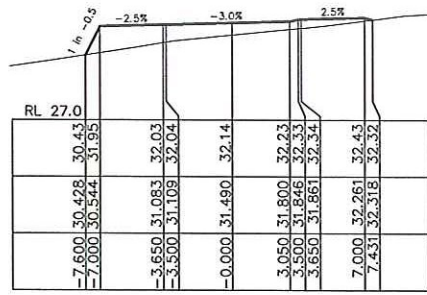


CH 74.83

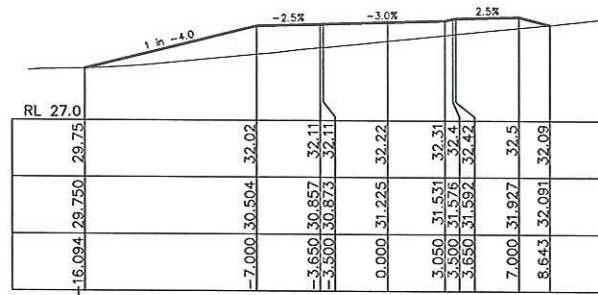


CH 92

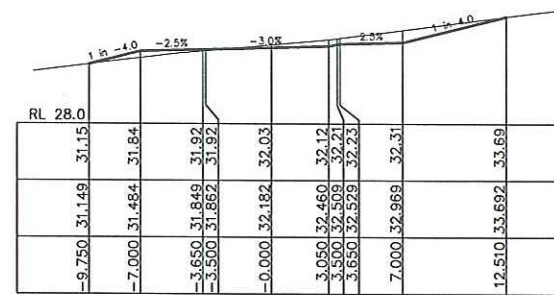


CH 108.08

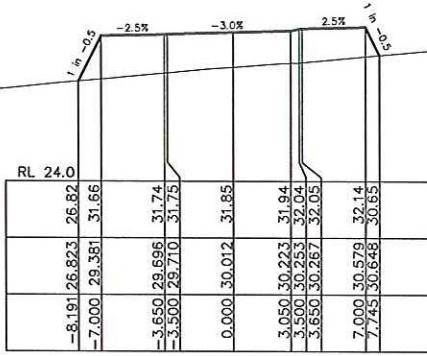


CH 60

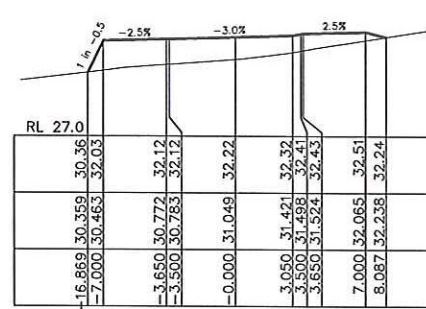


CH 88

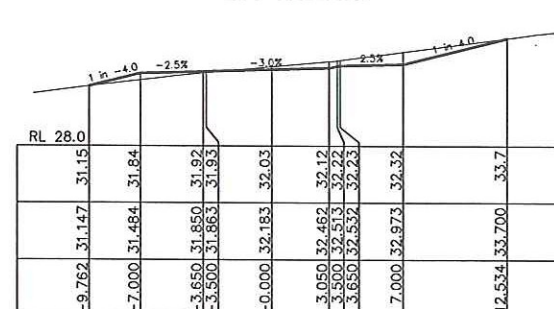


CH 108

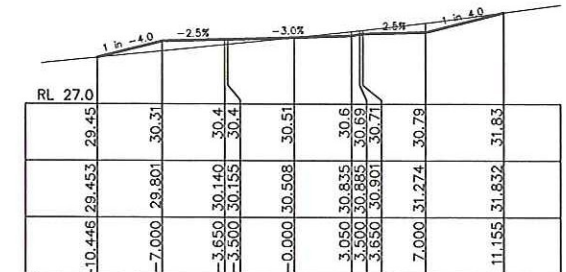


CH 169.02

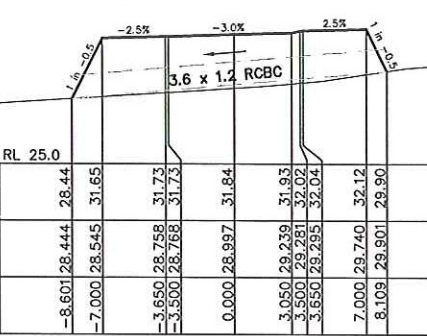


CH 40

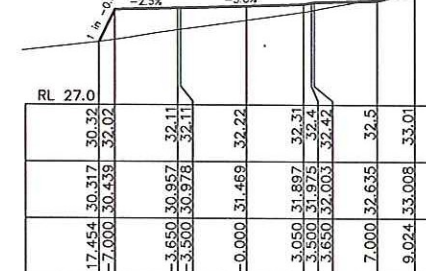


CH 84

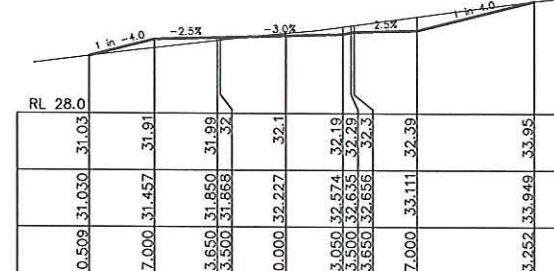


CH 104

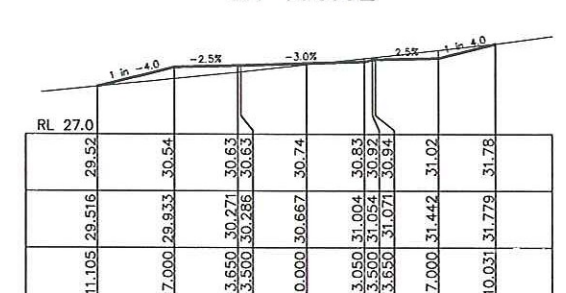


CH 160

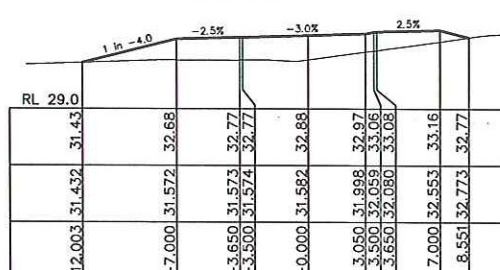


CH 20

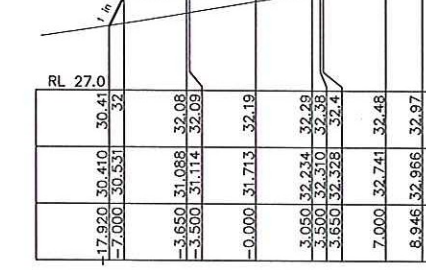


CH 80

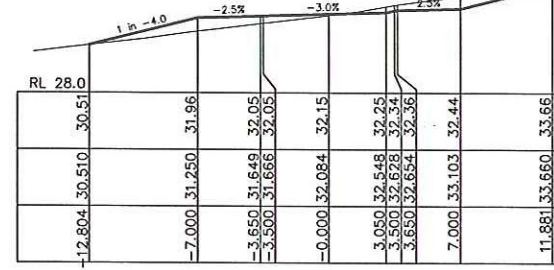


CH 100

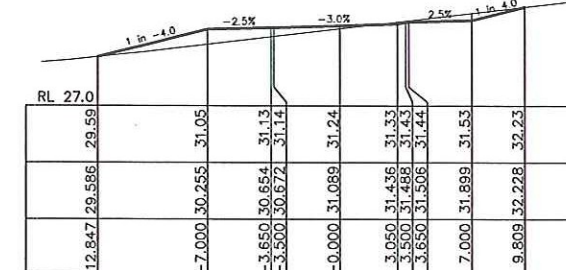


CH 140

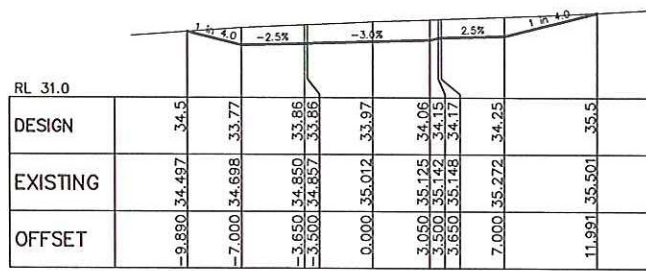


CH 0

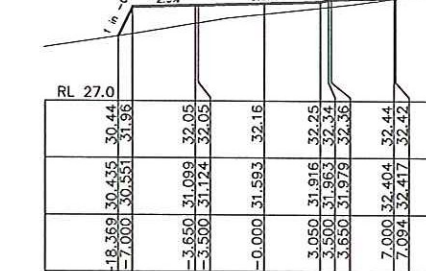


CH 76

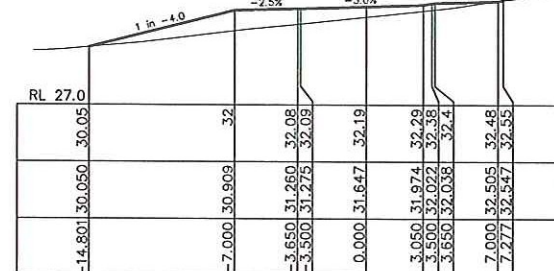

CH 96

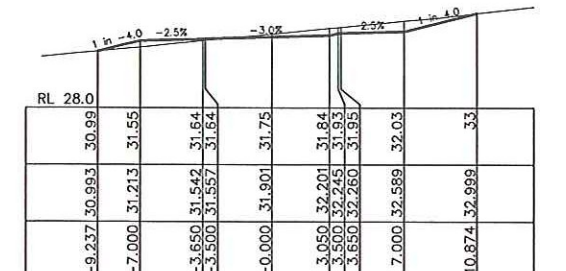

CH 120

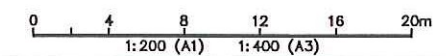

DRG STATUS : PRELIMINARY, NOT FOR CONSTRUCTION

Issue	Details of Issue	Des'd	Drn	Chk'd	Approved	Date
B	ISSUED FOR EA	RB	PBC			15.08.08
A	ISSUED FOR EA	RB	PBC			21.06.07

INITIALS SHOWN IN THE ADJACENT ISSUE RECORDS INDICATE THE STAGES UNDERTAKEN IN THE DRAWING APPROVAL PROCESS. DRAWINGS ARE ONLY TO BE USED WHEN APPROVED BY PATTERSON BRITTON & PARTNERS AND THEN ONLY AS NOTED FOR DRG STATUS. THE ORIGINAL SIGNATURES CAN BE FOUND ON THE REVERSE SIDE OF THE ORIGINAL OF THE DRG REGISTER/TRANSMITTAL FORM No.5.2.2. HELD BY PATTERSON BRITTON & PARTNERS

level 4  
104 Mount Street  
North Sydney 2060  
telephone (02) 9957 1619  
facsimile (02) 9957 1294  
email reception@patbr.com.au  
A.C.N. 003 220 228

**Patterson Britton & Partners Pty Ltd**  
consulting engineers

Client  
**SAKE DEVELOPMENT PTY LTD**  
  
Project  
**COASTAL GROVE  
1 SURVEY STREET, LENNOX HEAD**

Title  
**ROAD 3 DESIGN CROSS SECTIONS  
CH 0.00 - CH 169.02**

Drawing No.  
**6324-02-11**  
Issue  
**B**  
Cad File No.  
6324-02-11  
Xref.(s)