

FIGURE 2




N:\E324-02 Lamox Head Sewer & Water\DWG\G324-02-Base.dwg, WATER, 29/08/2006 3:21:10 PM

0 20 40 60 80 100m
 1:1000 (A1) 1:2000 (A3)

DRAWINGS


COASTAL GROVE, LENNOX HEAD RESIDENTIAL DEVELOPMENT, SERVICING STRATEGY

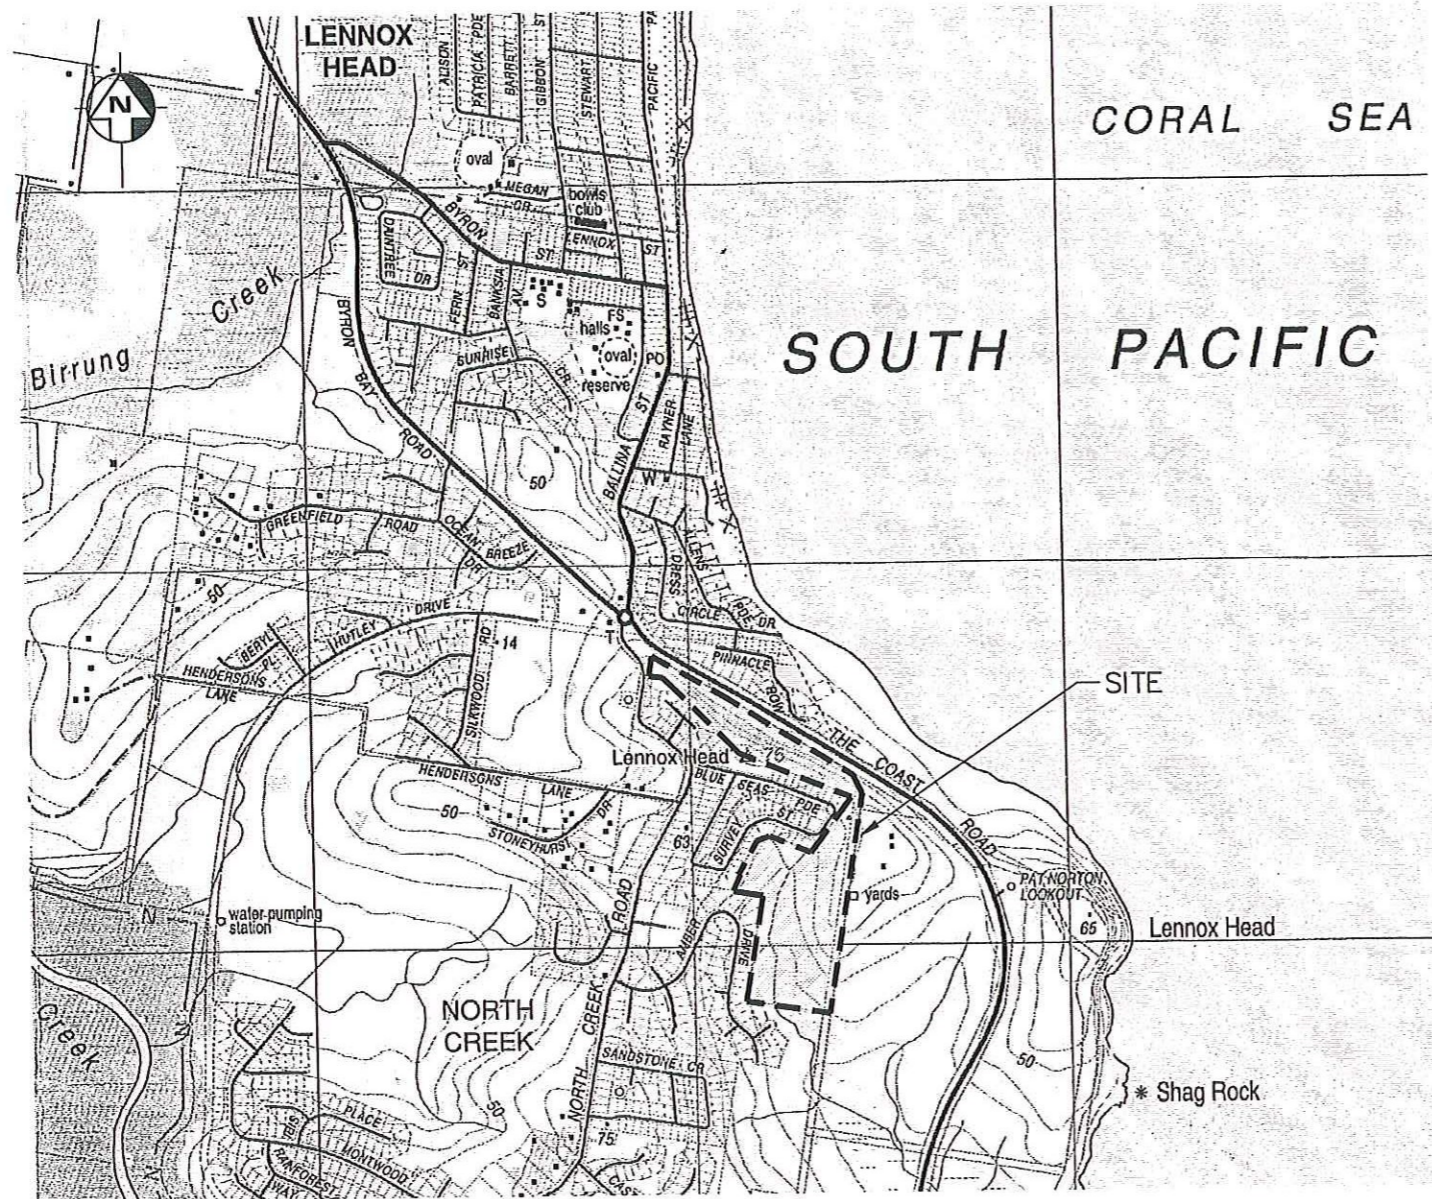

LOCALITY PLAN
SCALE 1:10000

CONCEPTUAL DESIGN DRAWING LIST:

- 6324-01-01 TITLE SHEET, LOCALITY PLAN AND DRAWING LIST
- 6324-01-02 EXISTING SURVEY
- 6324-02-01 ROAD PLAN SHEET 1 OF 2
- 6324-02-02 ROAD PLAN SHEET 2 OF 2
- 6324-02-03 TYPICAL CROSS SECTIONS AND DETAILS
- 6324-02-04 ROAD 1 LONG SECTION
- 6324-02-05 ROAD 1 DESIGN CROSS SECTIONS CH 0.00 - CH 260.00 SHEET 1 OF 2
- 6324-02-06 ROAD 1 DESIGN CROSS SECTIONS CH 280.00 - CH 509.45 SHEET 2 OF 2
- 6324-02-07 ROAD 2 LONG SECTION
- 6324-02-08 ROAD 2 DESIGN CROSS SECTIONS CH 0.00 - CH 300.00 SHEET 1 OF 3
- 6324-02-09 ROAD 2 DESIGN CROSS SECTIONS CH 320.00 - CH 554.65 SHEET 2 OF 2
- 6324-02-10 ROAD 3 LONG SECTION
- 6324-02-11 ROAD 3 DESIGN CROSS SECTIONS CH 0.00 - CH 169.02
- 6324-02-12 TYPICAL ROAD 2 PROPERTY ACCESS THROUGH RETAINING WALL
- 6324-02-13 NEWTON'S PROPERTY ACCESS THROUGH RETAINING WALL

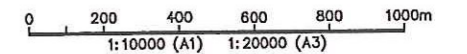

DRG STATUS : PRELIMINARY, NOT FOR CONSTRUCTION

Issue	Details of Issue	Des'd	Drn	Ch'd	Approved	Date
B	ISSUED FOR EA	RB	PBC			15.08.06
A	ISSUED FOR EA	RB	PBC			21.07.06

INITIALS SHOWN IN THE ADJACENT ISSUE RECORDS INDICATE THE STAGES UNDERTAKEN IN THE DRAWING APPROVAL PROCESS. DRAWINGS ARE ONLY TO BE USED WHEN APPROVED BY PATTERSON BRITTON & PARTNERS AND THEN ONLY AS NOTED FOR DRG STATUS. THE ORIGINAL SIGNATURES CAN BE FOUND ON THE REVERSE SIDE OF THE ORIGINAL OF THE DRG REGISTER/TRANSMITTAL FORM No.5.2.2. HELD BY PATTERSON BRITTON & PARTNERS

Level 4
104 Mount Street
North Sydney 2060
telephone (02) 9557 1619
facsimile (02) 9557 1291
email reception @ patbrn.com.au
A.C.N. 003 220 228


Patterson Britton & Partners Pty Ltd
consulting engineers

Client
SAKE DEVELOPMENT PTY LTD
Project
**COASTAL GROVE
1 SURVEY STREET, LENNOX HEAD**

Title
**TITLE SHEET, LOCALITY PLAN
AND DRAWING LIST**

Drawing No.
6324-01-01
Issue
B
Cad File No.
6324-01-01
Xref.(s)

N:\6324-01\Lennox Head\DRAWINGS\6324-01-02.dwg, 6/3/2006 12:15:46 PM

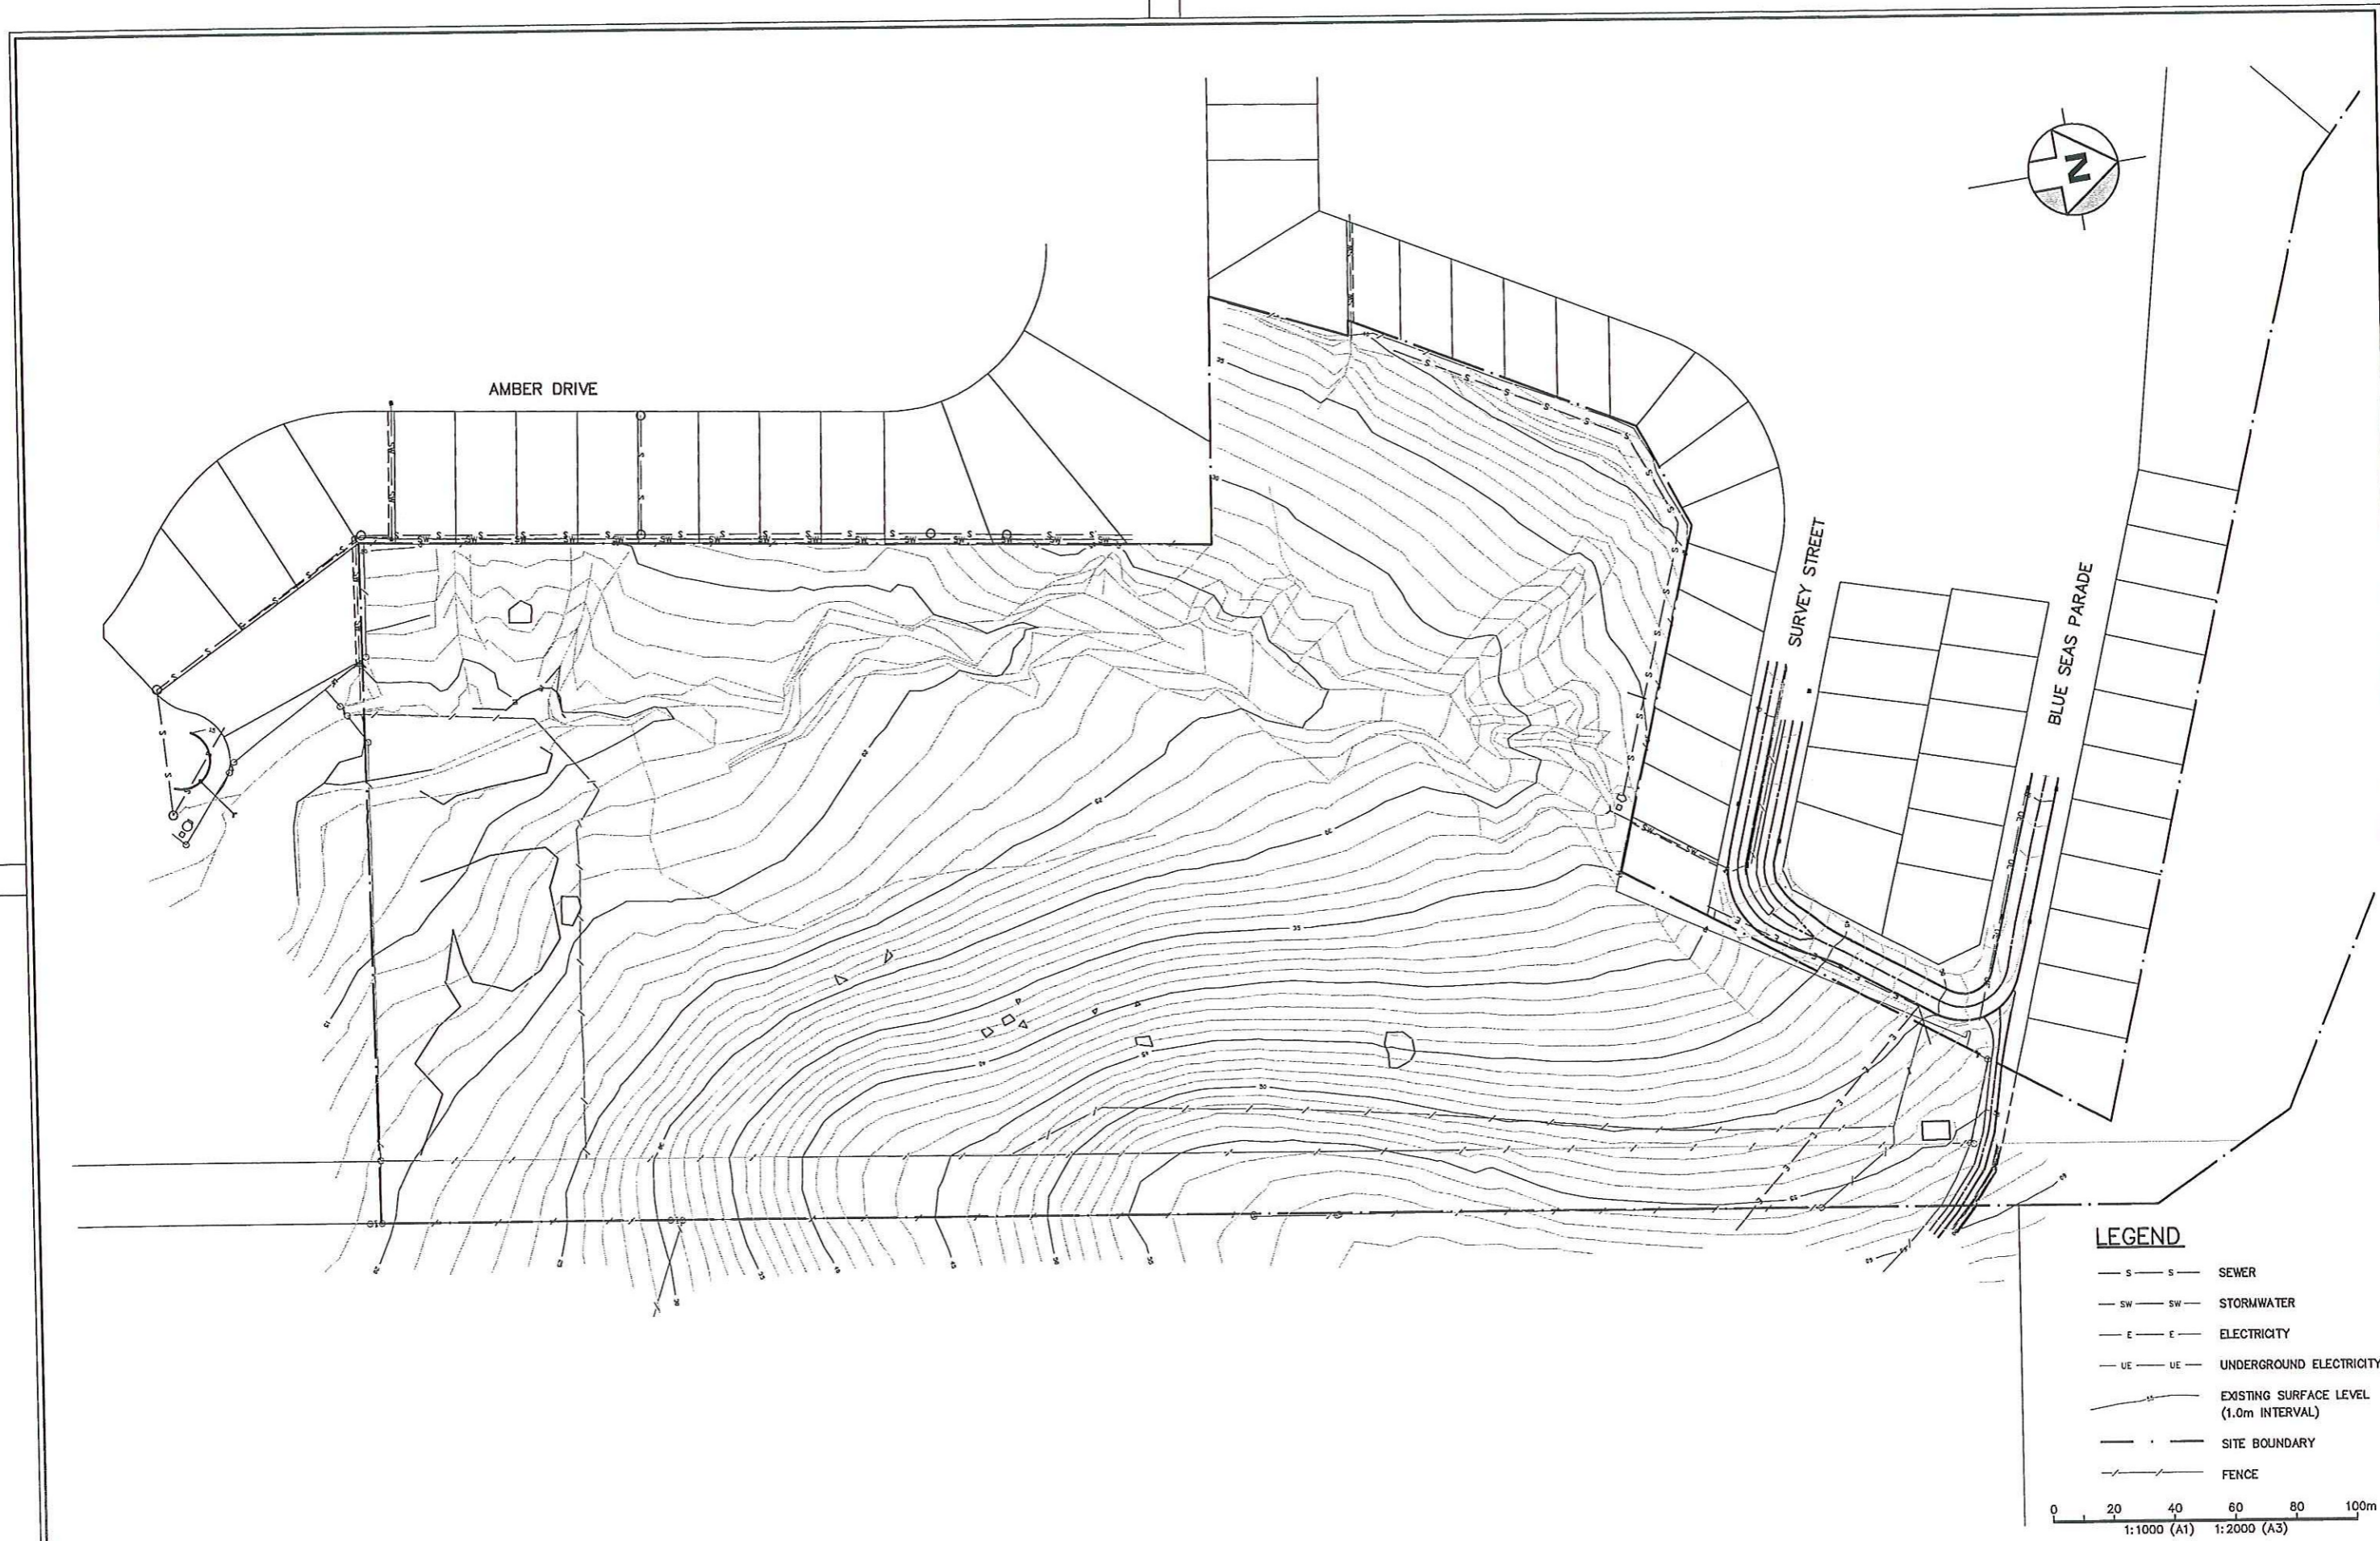

DRG STATUS : PRELIMINARY, NOT FOR CONSTRUCTION

Issue	Details of Issue	Des'd	Drn	Chk'd	Approved	Date
B	ISSUED FOR EA	RB	PBC			15.08.06
A	ISSUED FOR EA	RB	PBC			21.06.07

INITIALS SHOWN IN THE ADJACENT ISSUE RECORDS INDICATE THE STAGES UNDERTAKEN IN THE DRAWING APPROVAL PROCESS. DRAWINGS ARE ONLY TO BE USED WHEN APPROVED BY PATTERSON BRITTON & PARTNERS AND THEN ONLY AS NOTED FOR DRG STATUS. THE ORIGINAL SIGNATURES CAN BE FOUND ON THE REVERSE SIDE OF THE ORIGINAL OF THE DRG REGISTER/TRANSMITTAL FORM No.5.2.2. HELD BY PATTERSON BRITTON & PARTNERS

level 4
104 Mount Street
North Sydney 2060
telephone (02) 9957 1619
facsimile (02) 9957 1291
email reception@patbrit.com.au
A.C.N. 003 220 228

Patterson Britton & Partners Pty Ltd
consulting engineers

Client
SAKE DEVELOPMENT PTY LTD

Project
**COASTAL GROVE
1 SURVEY STREET, LENNOX HEAD**

Title
EXISTING SURVEY

Drawing No.
6324-01-02

Issue
B

Cad File No.
6324-01-02

Xref(s)
X-BASE SVY 06 07 11