

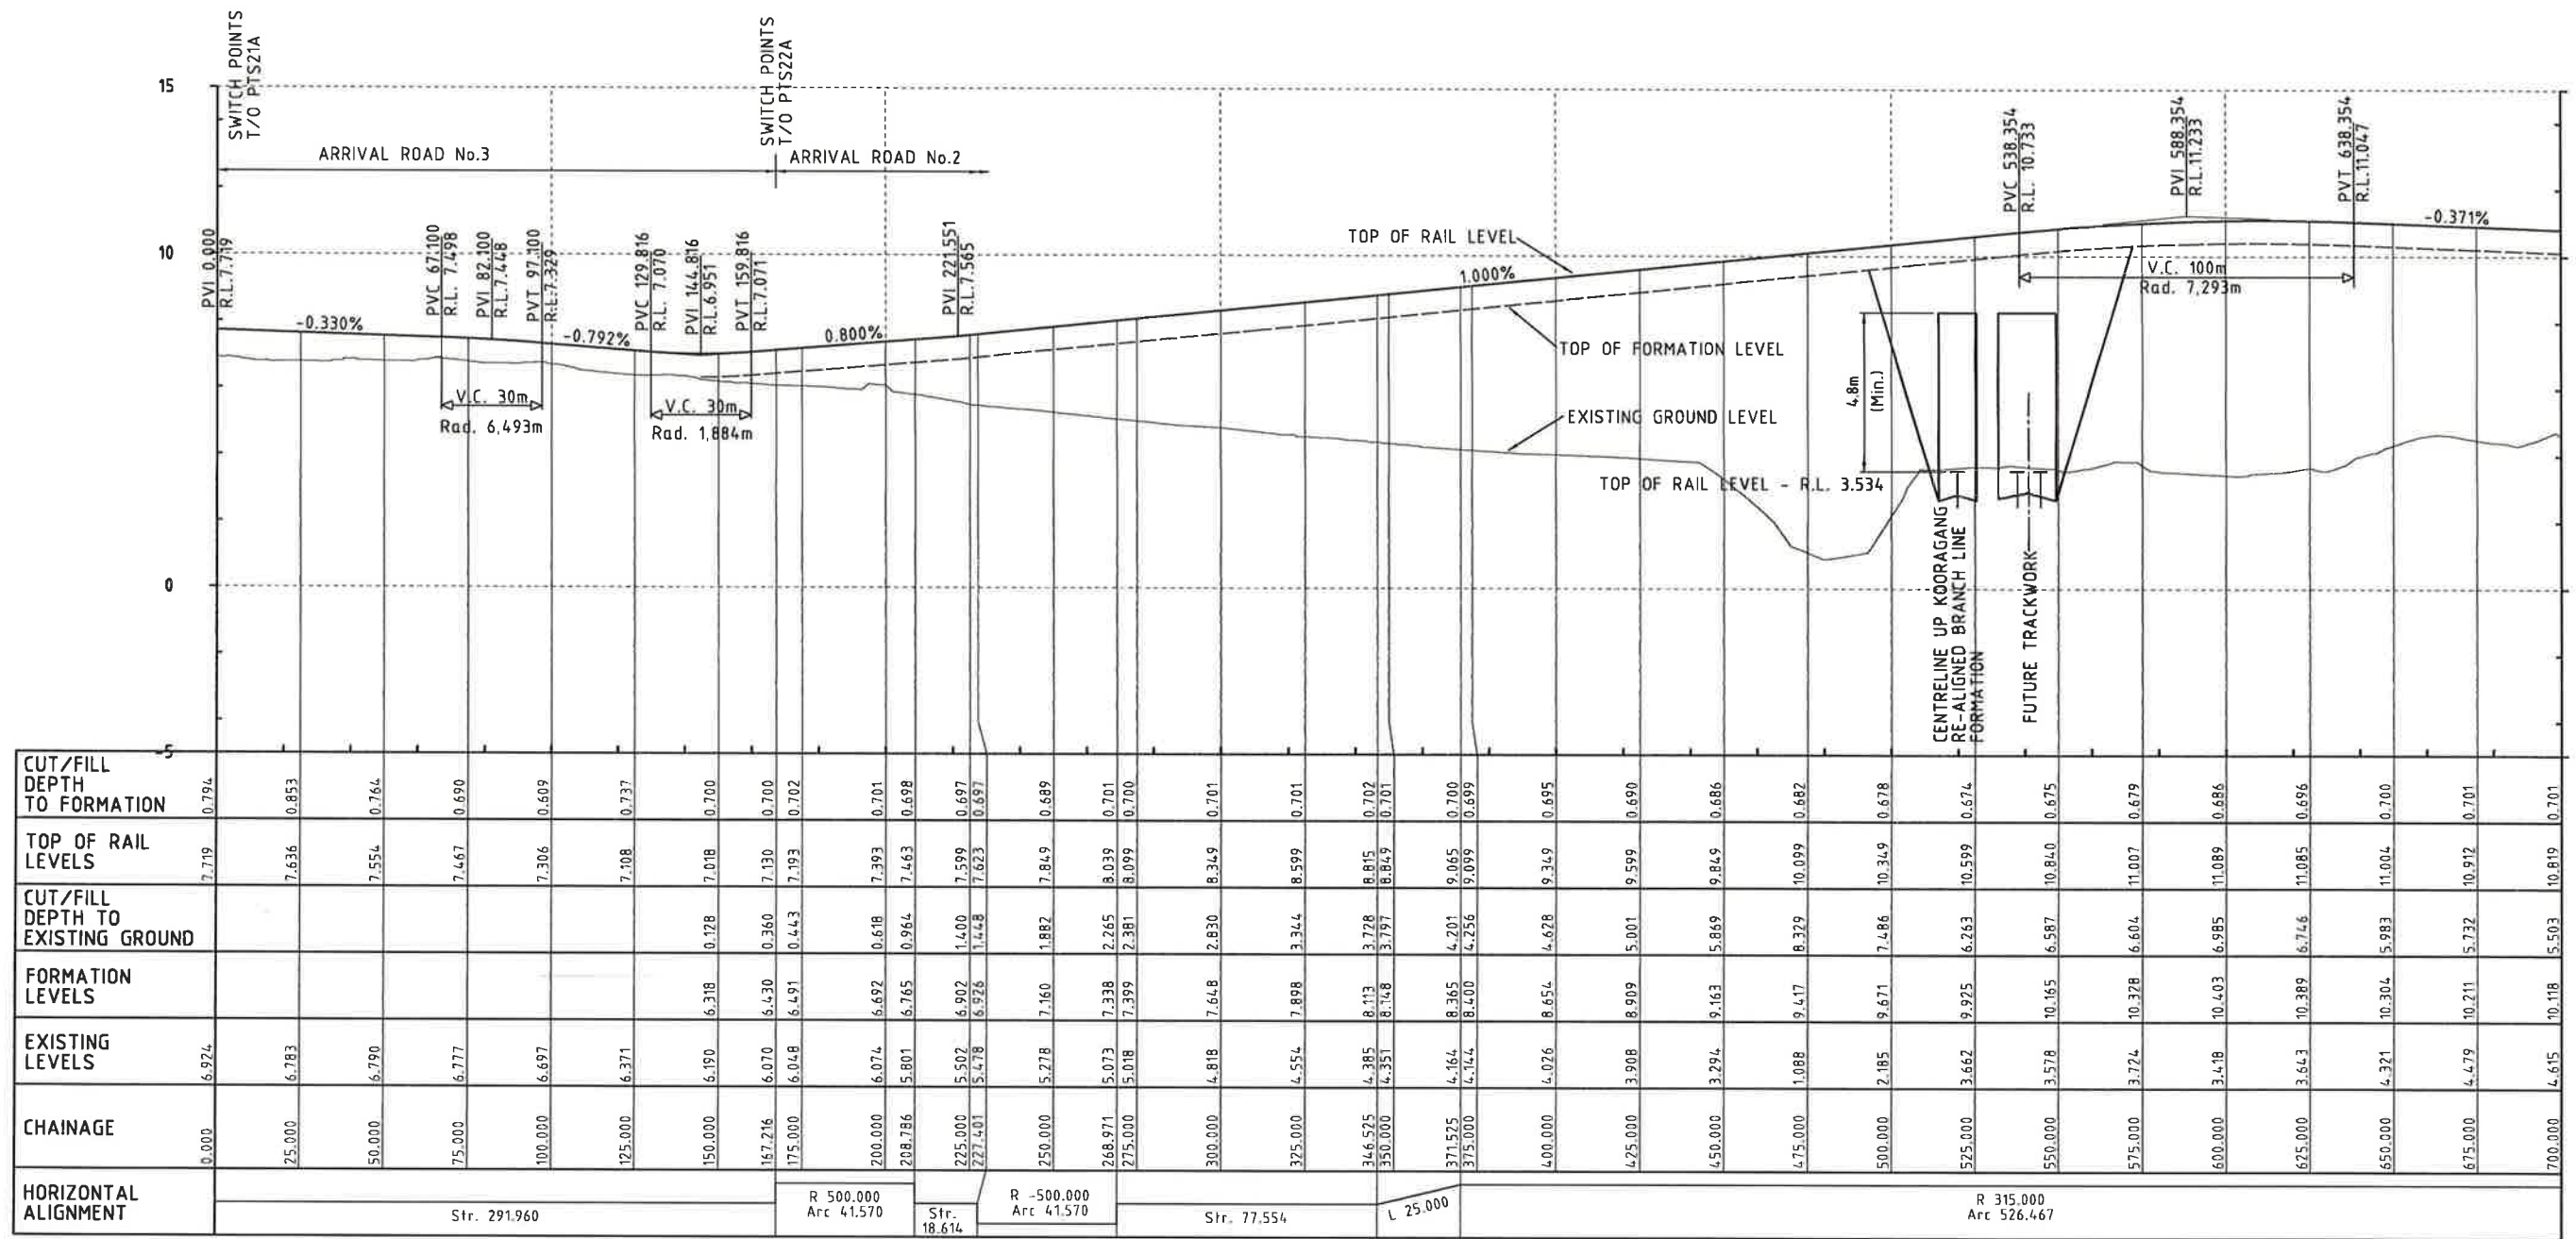


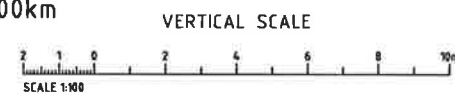

NOTES

1. ALL TRACK WORK TO BE BUILT TO CLASS 1XC TO ARTC STANDARD TSD11.
2. ALL PROPOSED TRACKWORK DESIGNED TO ARTC STANDARD TSD10.
3. EXISTING SURVEY SOURCED FROM AVAILABLE PHOTOGRAMATRY DATA.
SETOUT & GRADING TO BE CONFIRMED ON SITE AGAINST VERIFIED SURVEY.
4. ALL DIMENSIONS ARE IN METRES UNLESS SHOWN OTHERWISE.
5. ALL LEVELS ARE TO THE AUSTRALIAN HEIGHT DATUM (AHD).
6. ALL LEVELS ARE MEASURED IN METRES UNLESS SHOWN OTHERWISE.

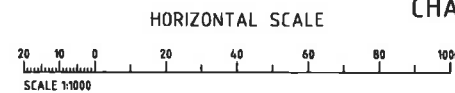

Rev.	Date	Revision Details	Drn	Ver.	App.
A3	27/04/12	UP KOORAGANG BRANCH LINE ALIGNMENT REVISED	NS		
A2	17/01/12	VERIFICATION COMPLETE	NS		
A1	10/10/11	PRELIMINARY ISSUE	NS		

aurecon HATCH

Aurecon Hatch ABN 21 646 421 651 Telephone: +61 2 9465 5599
116 Military Road (PO Box 538) Neutral Bay Facsimile: +61 2 9465 5598
New South Wales 2089 Australia Email: NCIGStage2F@aureconhatch.com

I warrant using Aurecon Hatch drawings and other data access to the risk of
Using the drawings and other data to which I have not been authorised to access and checking them for accuracy against the original
I warrant the drawings or other data for any purpose not agreed to in writing by Aurecon Hatch.

Client:

Newcastle Coal
INFRASTRUCTURE GROUP

Drawn	Signed	Date
NS		
Designed	Signed	Date
NS		
Verified	Signed	Date
SM		
Approved	Signed	Date
DIB		

NCIG COAL EXPORT TERMINAL - STAGE 2F
RAIL AREA
NCIG ARRIVAL ROAD NO. 2
LONGITUDINAL SECTION SHEET 1 OF 3

PRELIMINARY
NOT FOR CONSTRUCTION


Project No.
H337400

Scale
1:100
1:1000

Drawing No.
HW03-01-R-82033



Sheet Size
A1

Rev.
A3

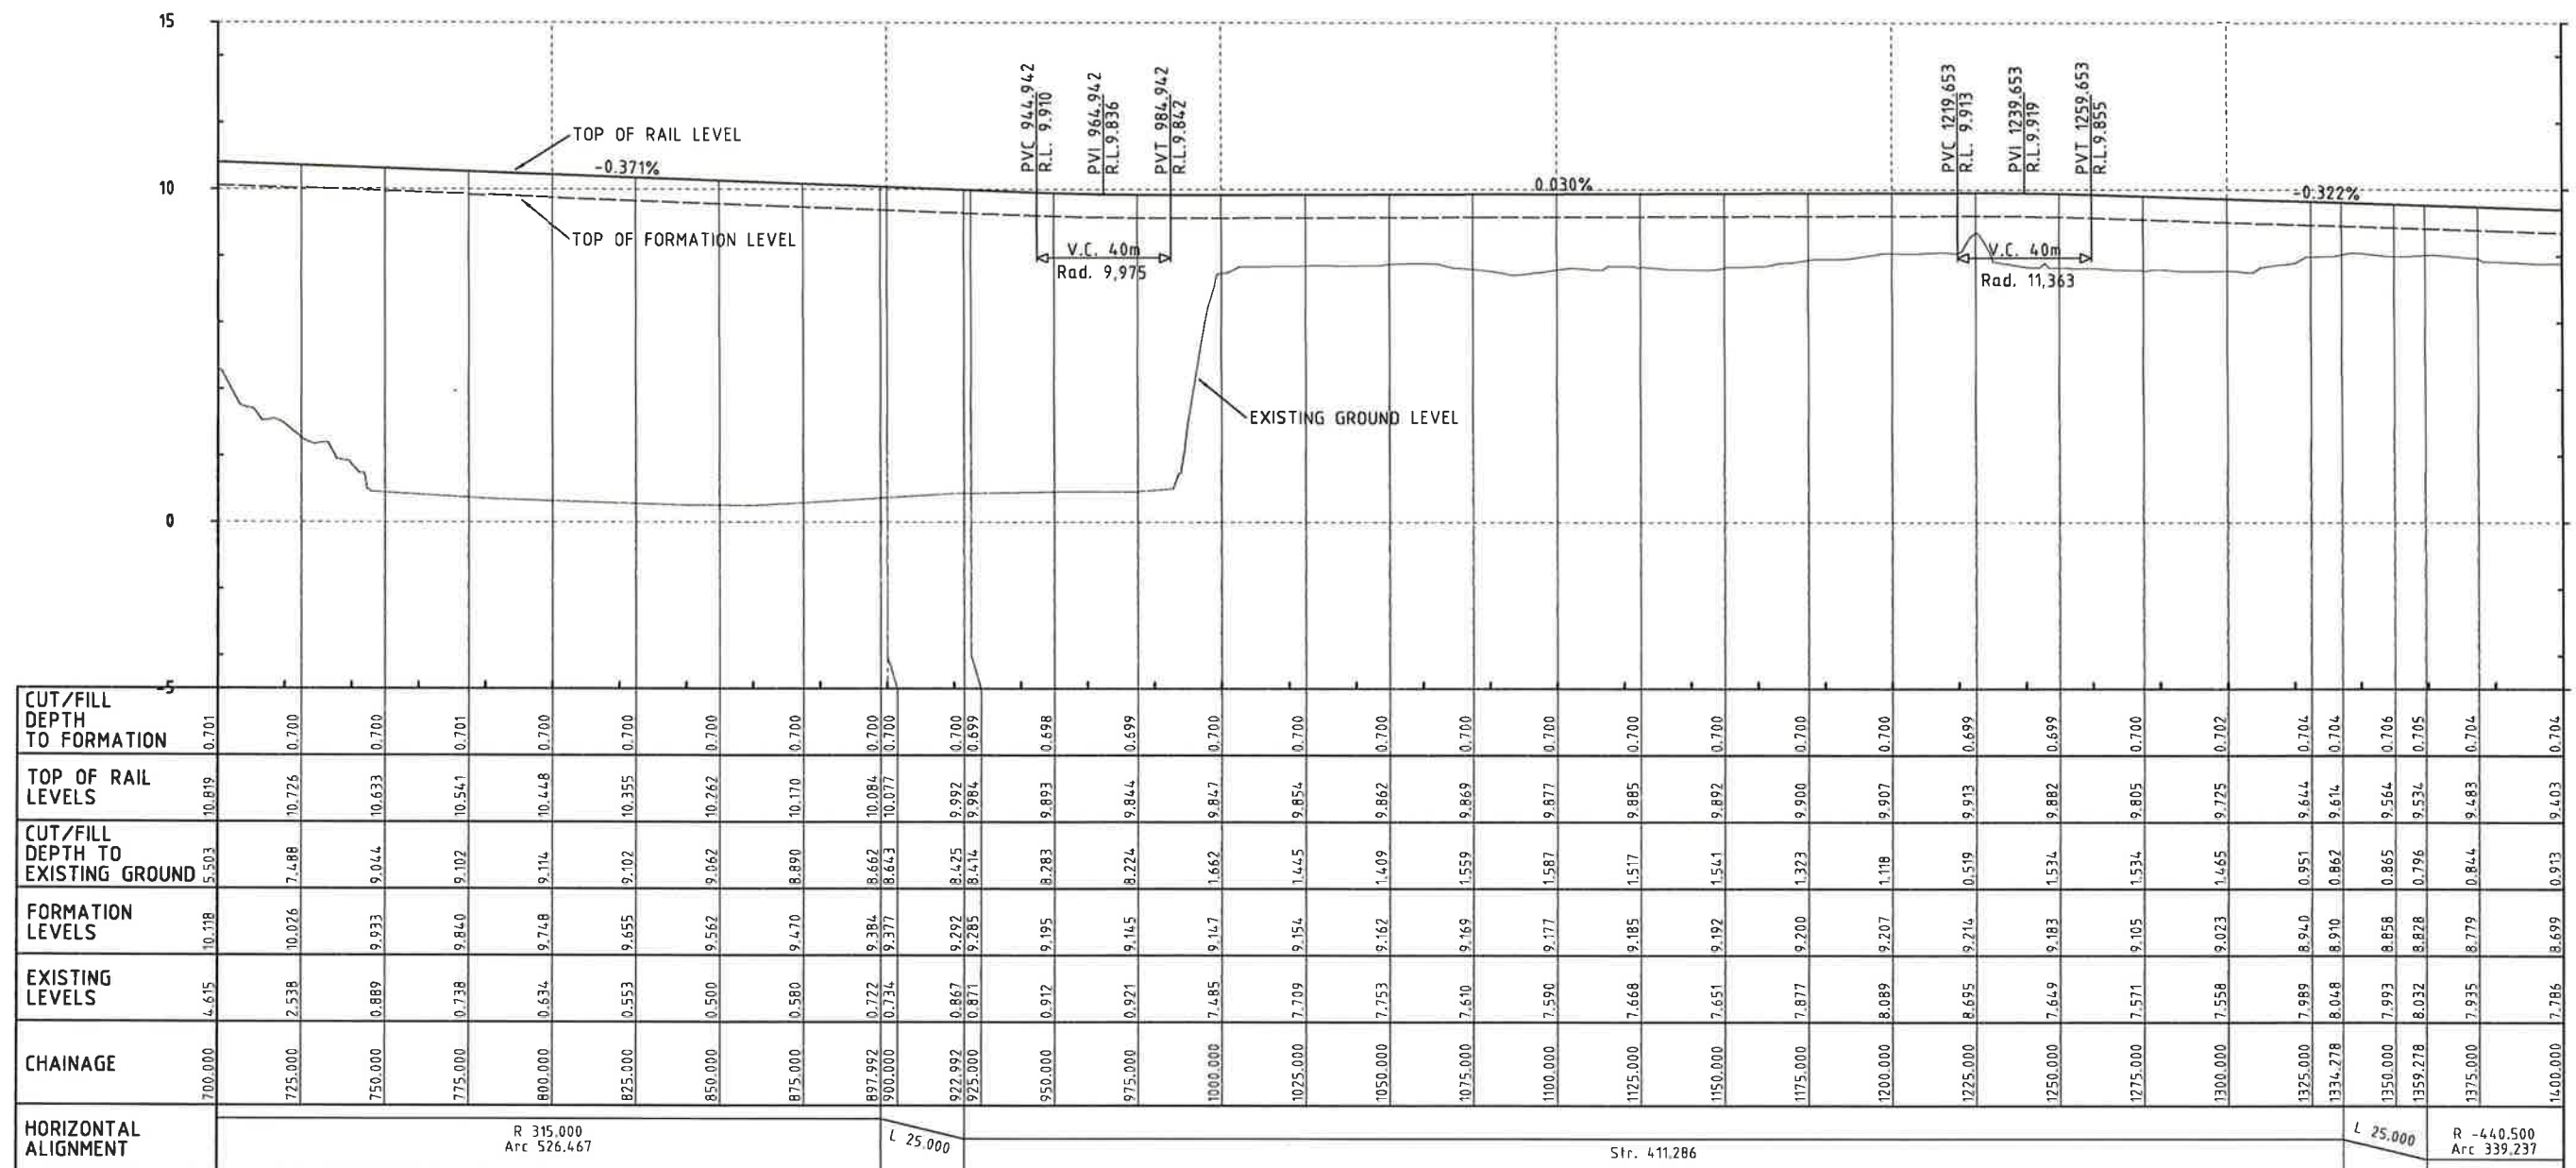

NOTES

1. ALL TRACK WORK TO BE BUILT TO CLASS 1XC TO ARTC STANDARD TSD11.
2. ALL PROPOSED TRACKWORK DESIGNED TO ARTC STANDARD TDS10.
3. EXISTING SURVEY SOURCED FROM AVAILABLE PHOTOGRAMATRY DATA.
SETOUT & GRADING TO BE CONFIRMED ON SITE AGAINST VERIFIED SURVEY.
4. ALL DIMENSIONS ARE IN METRES UNLESS SHOWN OTHERWISE.
5. ALL LEVELS ARE TO THE AUSTRALIAN HEIGHT DATUM (AHD).
6. ALL LEVELS ARE MEASURED IN METRES UNLESS SHOWN OTHERWISE.

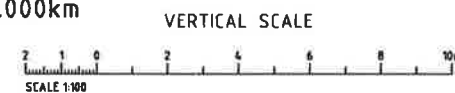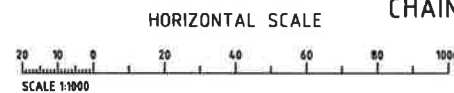

Rev.	Date	Revision Details	Drn	Ver.	App.
A2	17/01/12	VERIFICATION COMPLETE		NS	
A1	10/10/11	PRELIMINARY ISSUE		NS	

aurecon **HATCH**

Aurecon Hatch ABN 21 646 421 651 Telephone: +61 2 9465 5599
116 Military Road (PO Box 538) Neutral Bay Facsimile: +61 2 9465 5598
New South Wales 2089 Australia Email: NCIGStage2F@aureconhatch.com

© Aurecon Hatch. All rights reserved. This drawing is the property of Aurecon Hatch and is not to be used for any other purpose without the written consent of Aurecon Hatch. All dimensions are in metres unless otherwise stated. All levels are to the Australian Height Datum (AHD). All dimensions are to the centre of the track unless otherwise stated.

Client:

Newcastle Coal
INFRASTRUCTURE GROUP

Drawn	Signed	Date
NS		
Designed	Signed	Date
NS		
Verified	Signed	Date
SM		
Approved	Signed	Date
DIB		

NCIG COAL EXPORT TERMINAL - STAGE 2F
RAIL AREA
NCIG ARRIVAL ROAD NO. 2
LONGITUDINAL SECTION SHEET 2 OF 3

PRELIMINARY
NOT FOR CONSTRUCTION


Project No.
H337400

Scale
1:100
1:1000



Sheet Size
A1

Drawing No.
HW03-01-R-82034

Rev.
A2

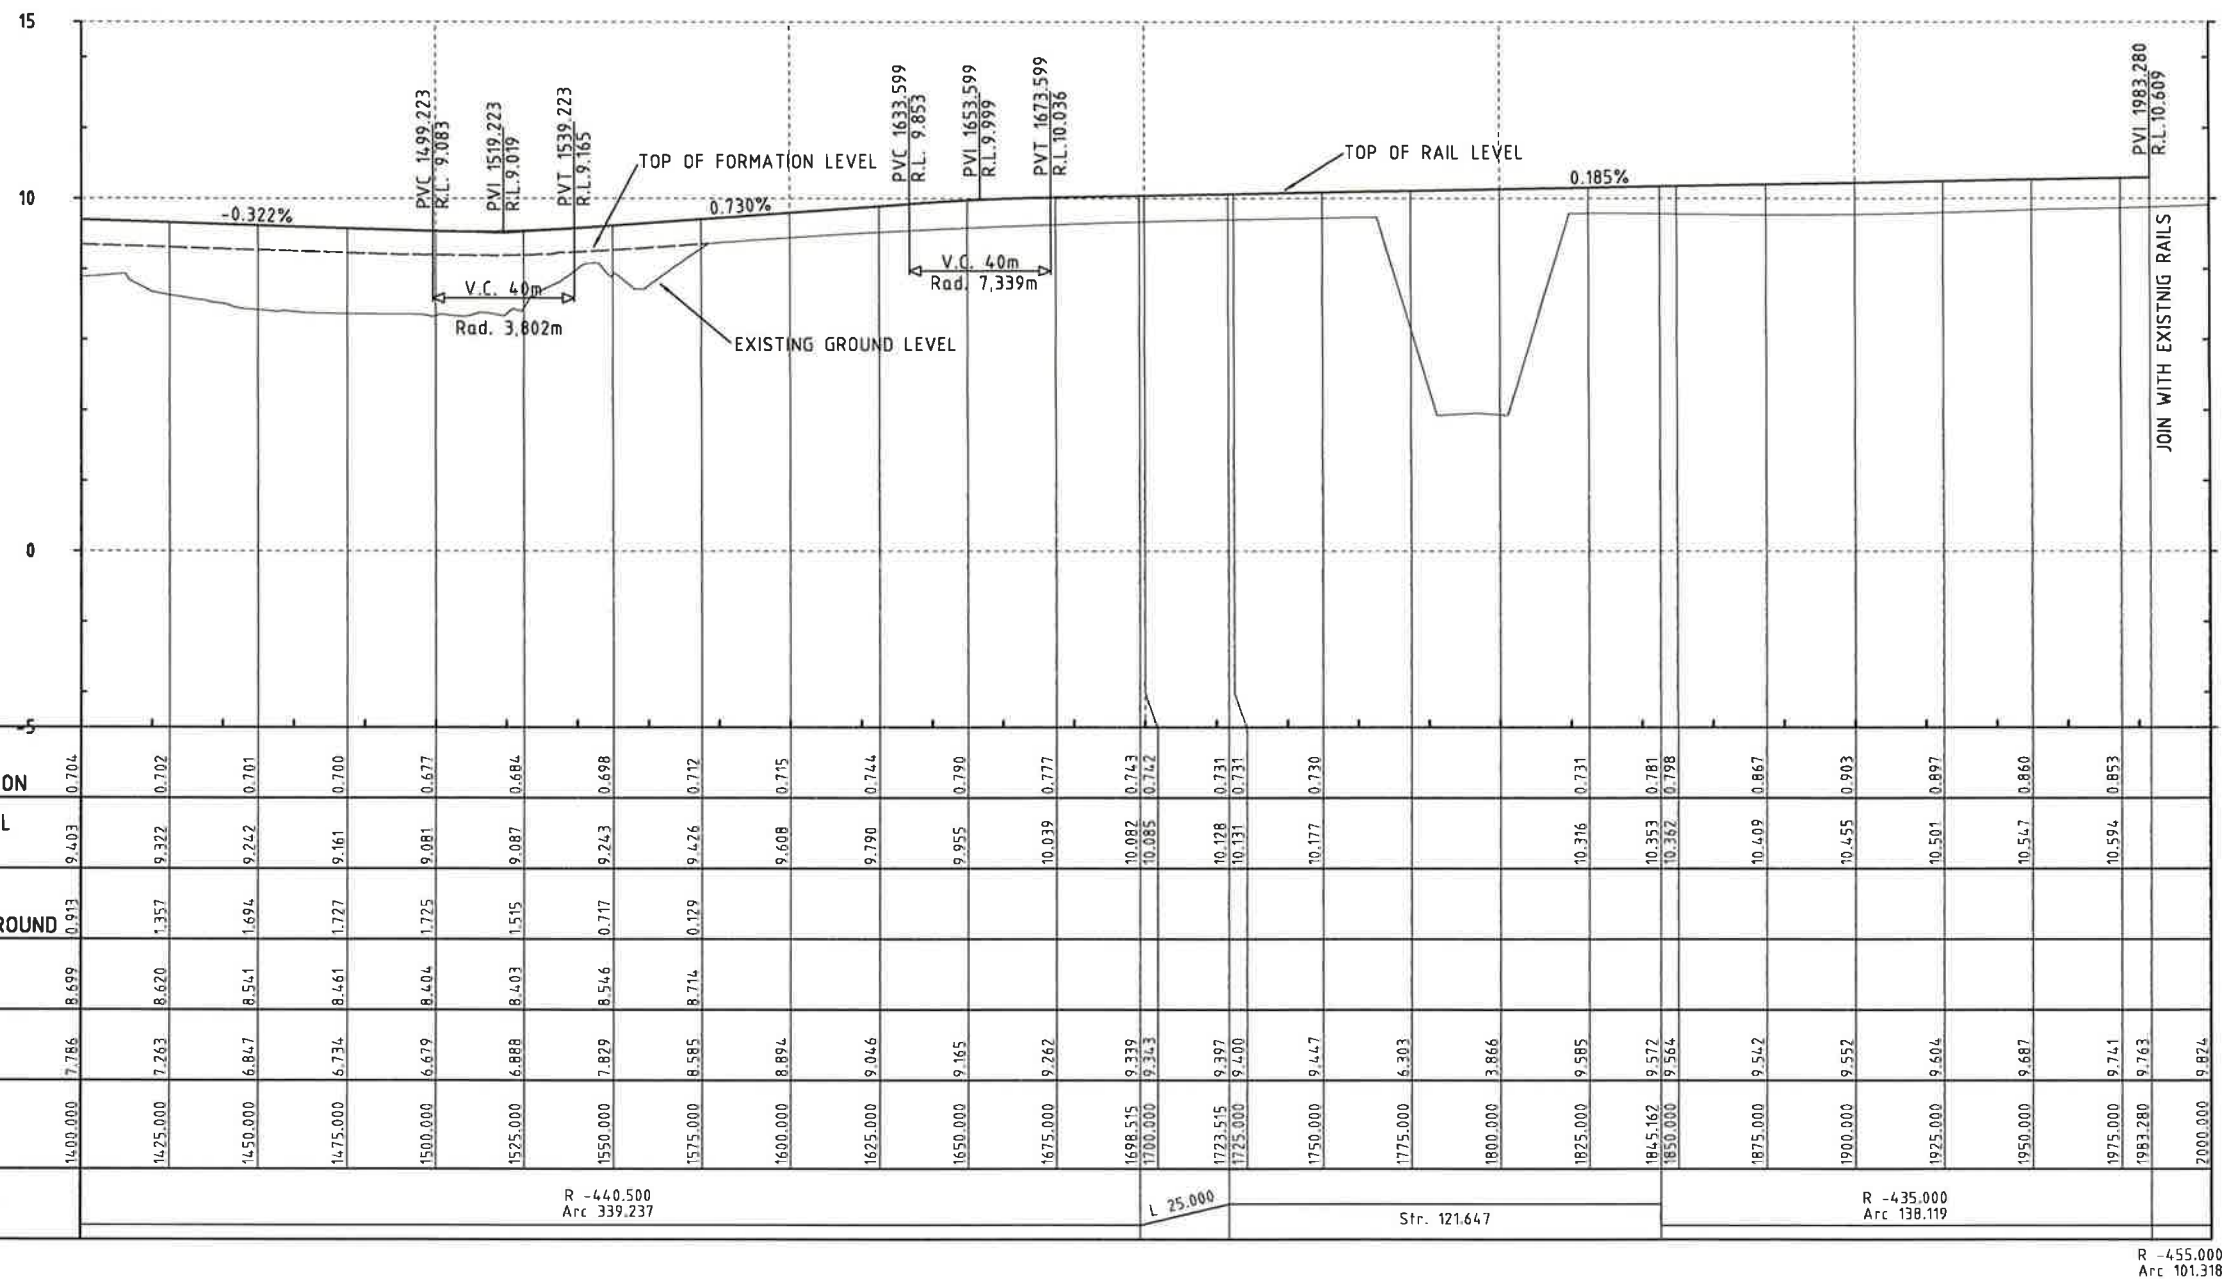

LONGITUDINAL SECTION
NCIG ARRIVAL ROAD No. 2
CHAINAGE 1400.000km TO 2000.000km

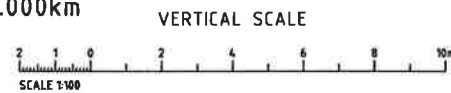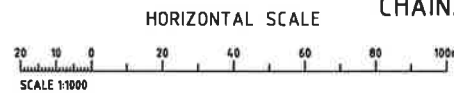

NOTES

1. ALL TRACK WORK TO BE BUILT TO CLASS 1XC TO ARTC STANDARD TSD11.
2. ALL PROPOSED TRACKWORK DESIGNED TO ARTC STANDARD TDS10.
3. EXISTING SURVEY SOURCED FROM AVAILABLE PHOTOGRAMATRY DATA.
SETOUT & GRADING TO BE CONFIRMED ON SITE AGAINST VERIFIED SURVEY.
4. ALL DIMENSIONS ARE IN METRES UNLESS SHOWN OTHERWISE.
5. ALL LEVELS ARE TO THE AUSTRALIAN HEIGHT DATUM (AHD).
6. ALL LEVELS ARE MEASURED IN METRES UNLESS SHOWN OTHERWISE.

Rev.	Date	Revision Details	Drn	Ver.	App.
A2	17/01/12	VERIFICATION COMPLETE	NS		
A1	10/10/11	PRELIMINARY ISSUE	NS		

aurecon **HATCH**

Aurecon Hatch: ABN 21 646 421 651 Telephone: +61 2 9465 5599
116 Military Road (PO Box 538) Neutral Bay Facsimile: +61 2 9465 5598
New South Wales 2089 Australia Email: NCIGStage2F@aureconhatch.com

I warrant that the drawings and other data supplied are true and correct.
I warrant that the drawings and other data supplied are true and correct.
I warrant that the drawings and other data supplied are true and correct.


Client:

Newcastle Coal
INFRASTRUCTURE GROUP

Drawn	Signed	Date
NS		
Designed	Signed	Date
NS		
Verified	Signed	Date
SM		
Approved	Signed	Date
DIB		



NCIG COAL EXPORT TERMINAL - STAGE 2F
RAIL AREA
NCIG ARRIVAL ROAD NO. 2
LONGITUDINAL SECTION SHEET 3 OF 3

PRELIMINARY NOT FOR CONSTRUCTION	
Project No.	H337400
Scale	1:100 1:1000
Drawing No.	HW03-01-R-82035
Sheet Size	A1
Rev.	A2

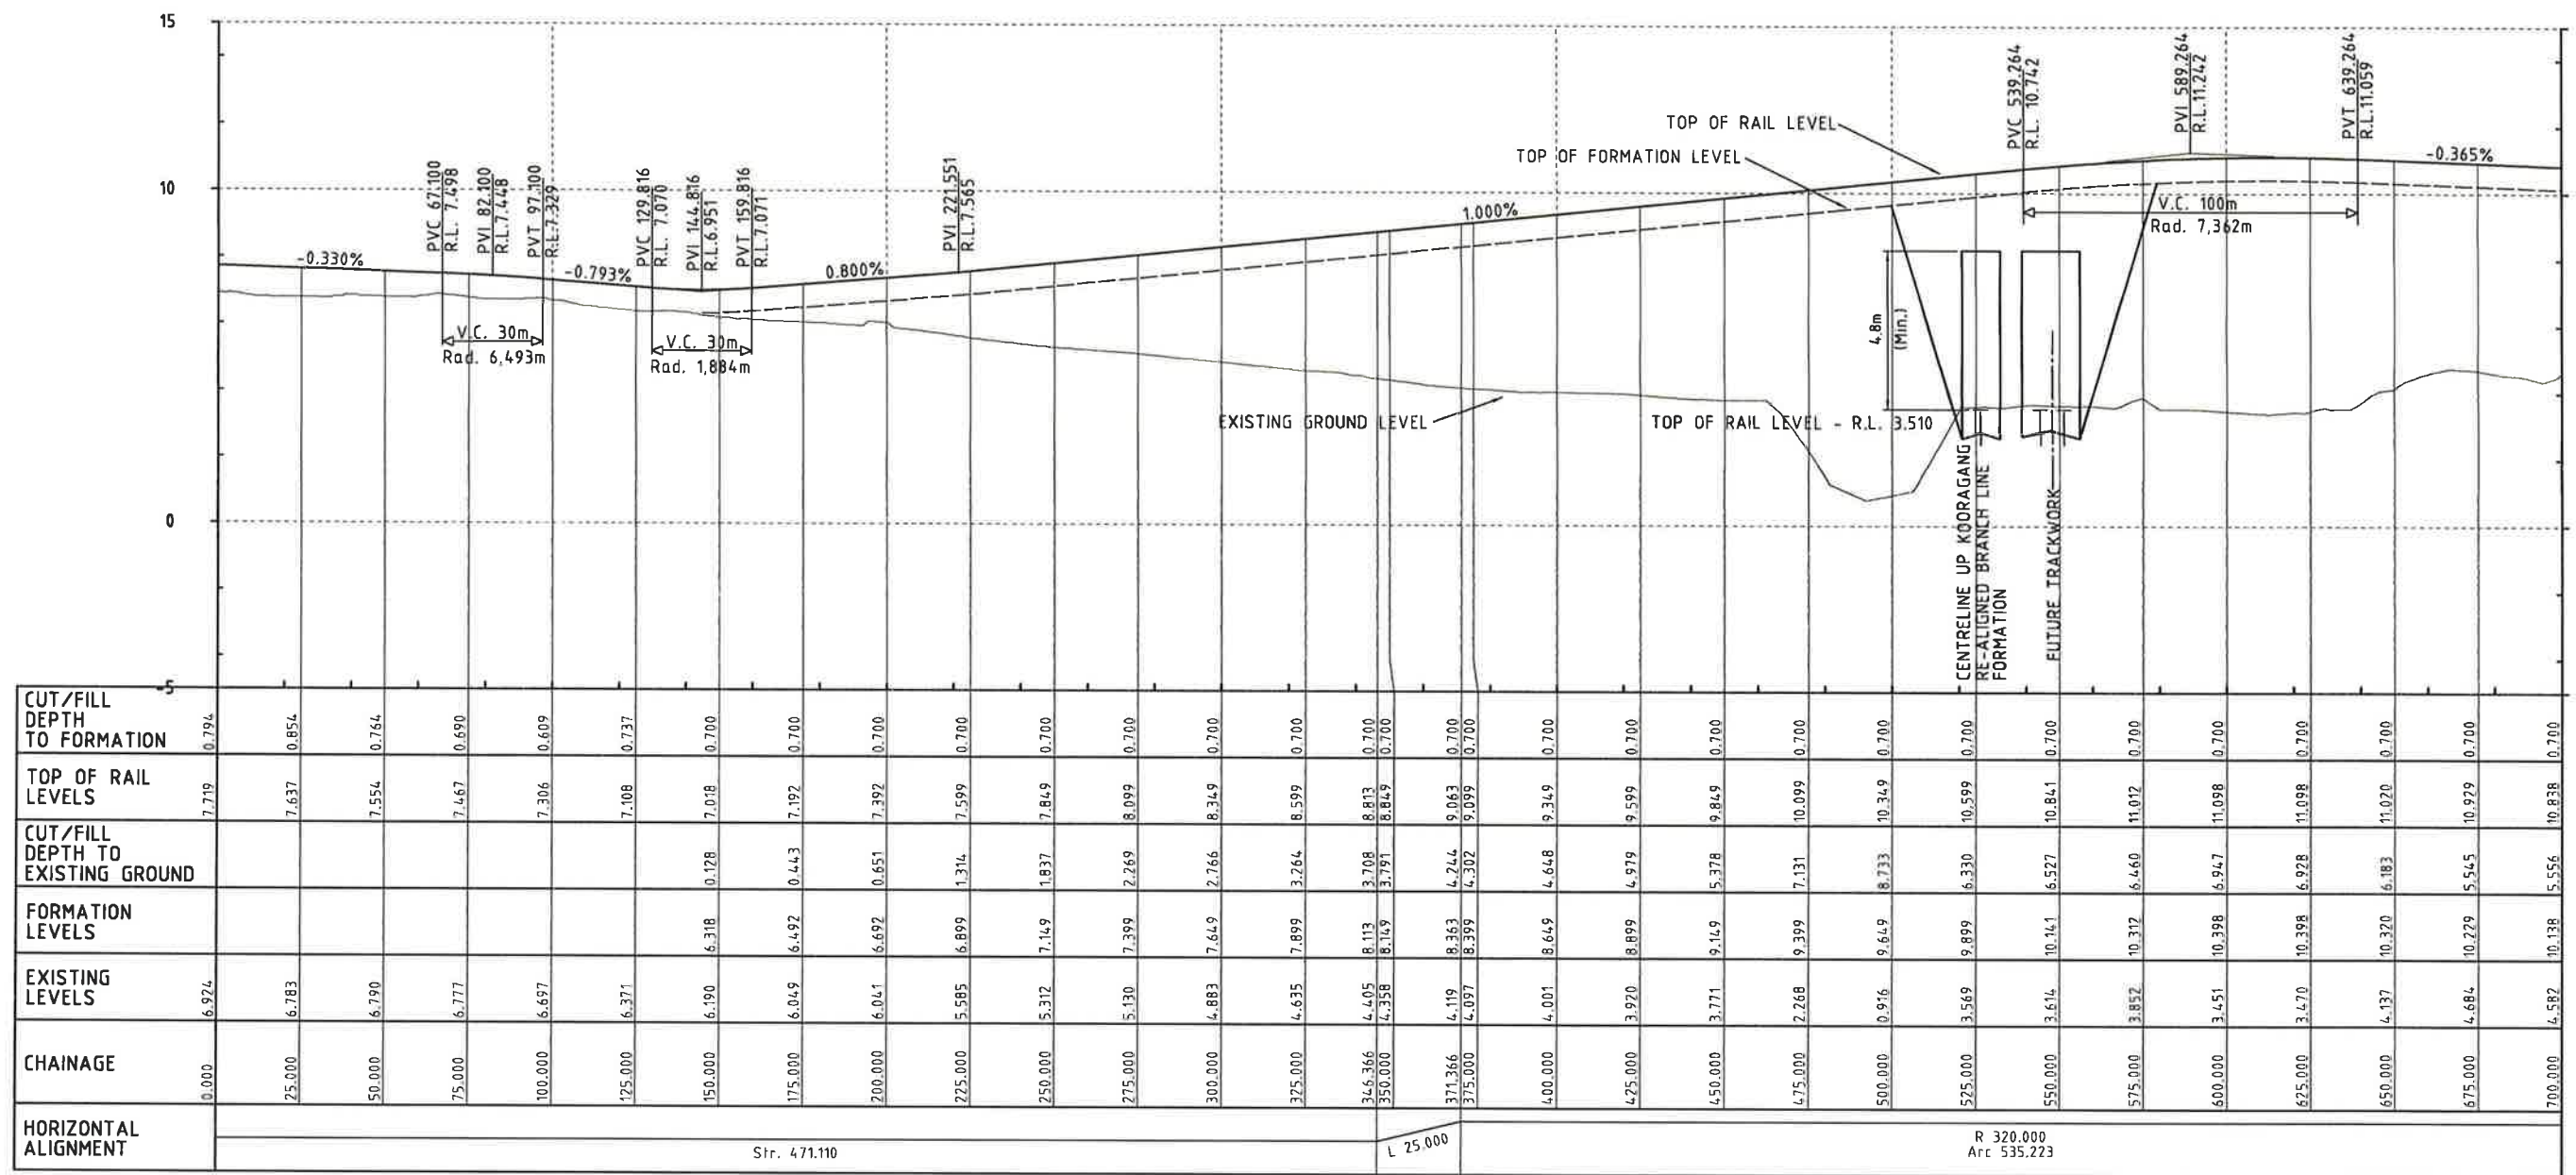

NOTES

1. ALL TRACK WORK TO BE BUILT TO CLASS 1XC TO ARTC STANDARD TSD11.
2. ALL PROPOSED TRACKWORK DESIGNED TO ARTC STANDARD TDS10.
3. EXISTING SURVEY SOURCED FROM AVAILABLE PHOTOGRAMATRY DATA. SETOUT & GRADING TO BE CONFIRMED ON SITE AGAINST VERIFIED SURVEY.
4. ALL DIMENSIONS ARE IN METRES UNLESS SHOWN OTHERWISE.
5. ALL LEVELS ARE TO THE AUSTRALIAN HEIGHT DATUM (AHD).
6. ALL LEVELS ARE MEASURED IN METRES UNLESS SHOWN OTHERWISE.

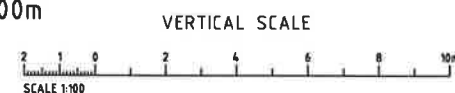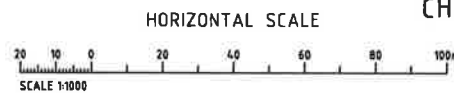

Rev.	Date	Revision Details	Drn	Ver.	App.
A4	27/04/12	UP KODRAGANG BRANCH LINE ALIGNMENT REVISED	NS		
A3	17/01/12	VERIFICATION COMPLETE	NS		
A2	17/11/11	DRAFTING REVIEW COMMENTS INCORPORATED	NS		
A1	02/09/11	PRELIMINARY ISSUE	NS		

aurecon HATCH

Aurecon Hatch ABN 21 646 421 651 Telephone: +61 2 9465 5599
116 Military Road (PO Box 538) Neutral Bay Facsimile: +61 2 9465 5598
New South Wales 2089 Australia Email: NCIGStage2F@aureconhatch.com

I, the person using Aurecon Hatch drawings and other data, accept the risk of using the drawings and other data without inspecting and checking them for accuracy against the original hard copy versions.
I, the person using the drawings or other data for any purpose not approved in writing by Aurecon Hatch.

Client:

Newcastle Coal
INFRASTRUCTURE GROUP

Drawn	Signed	Date
NS	Signed	Date
Designed	Signed	Date
NS	Signed	Date
Verified	Signed	Date
SM	Signed	Date
Approved	Signed	Date
DIB	Signed	Date

NCIG COAL EXPORT TERMINAL - STAGE 2F
RAIL AREA
NCIG ARRIVAL ROAD NO. 3
LONGITUDINAL SECTION SHEET 1 OF 3


PRELIMINARY
NOT FOR CONSTRUCTION

Project No. H337400



Scale 1:100
1:1000

Drawing No. HW03-01-R-82036

Sheet Size A1
Rev. A4

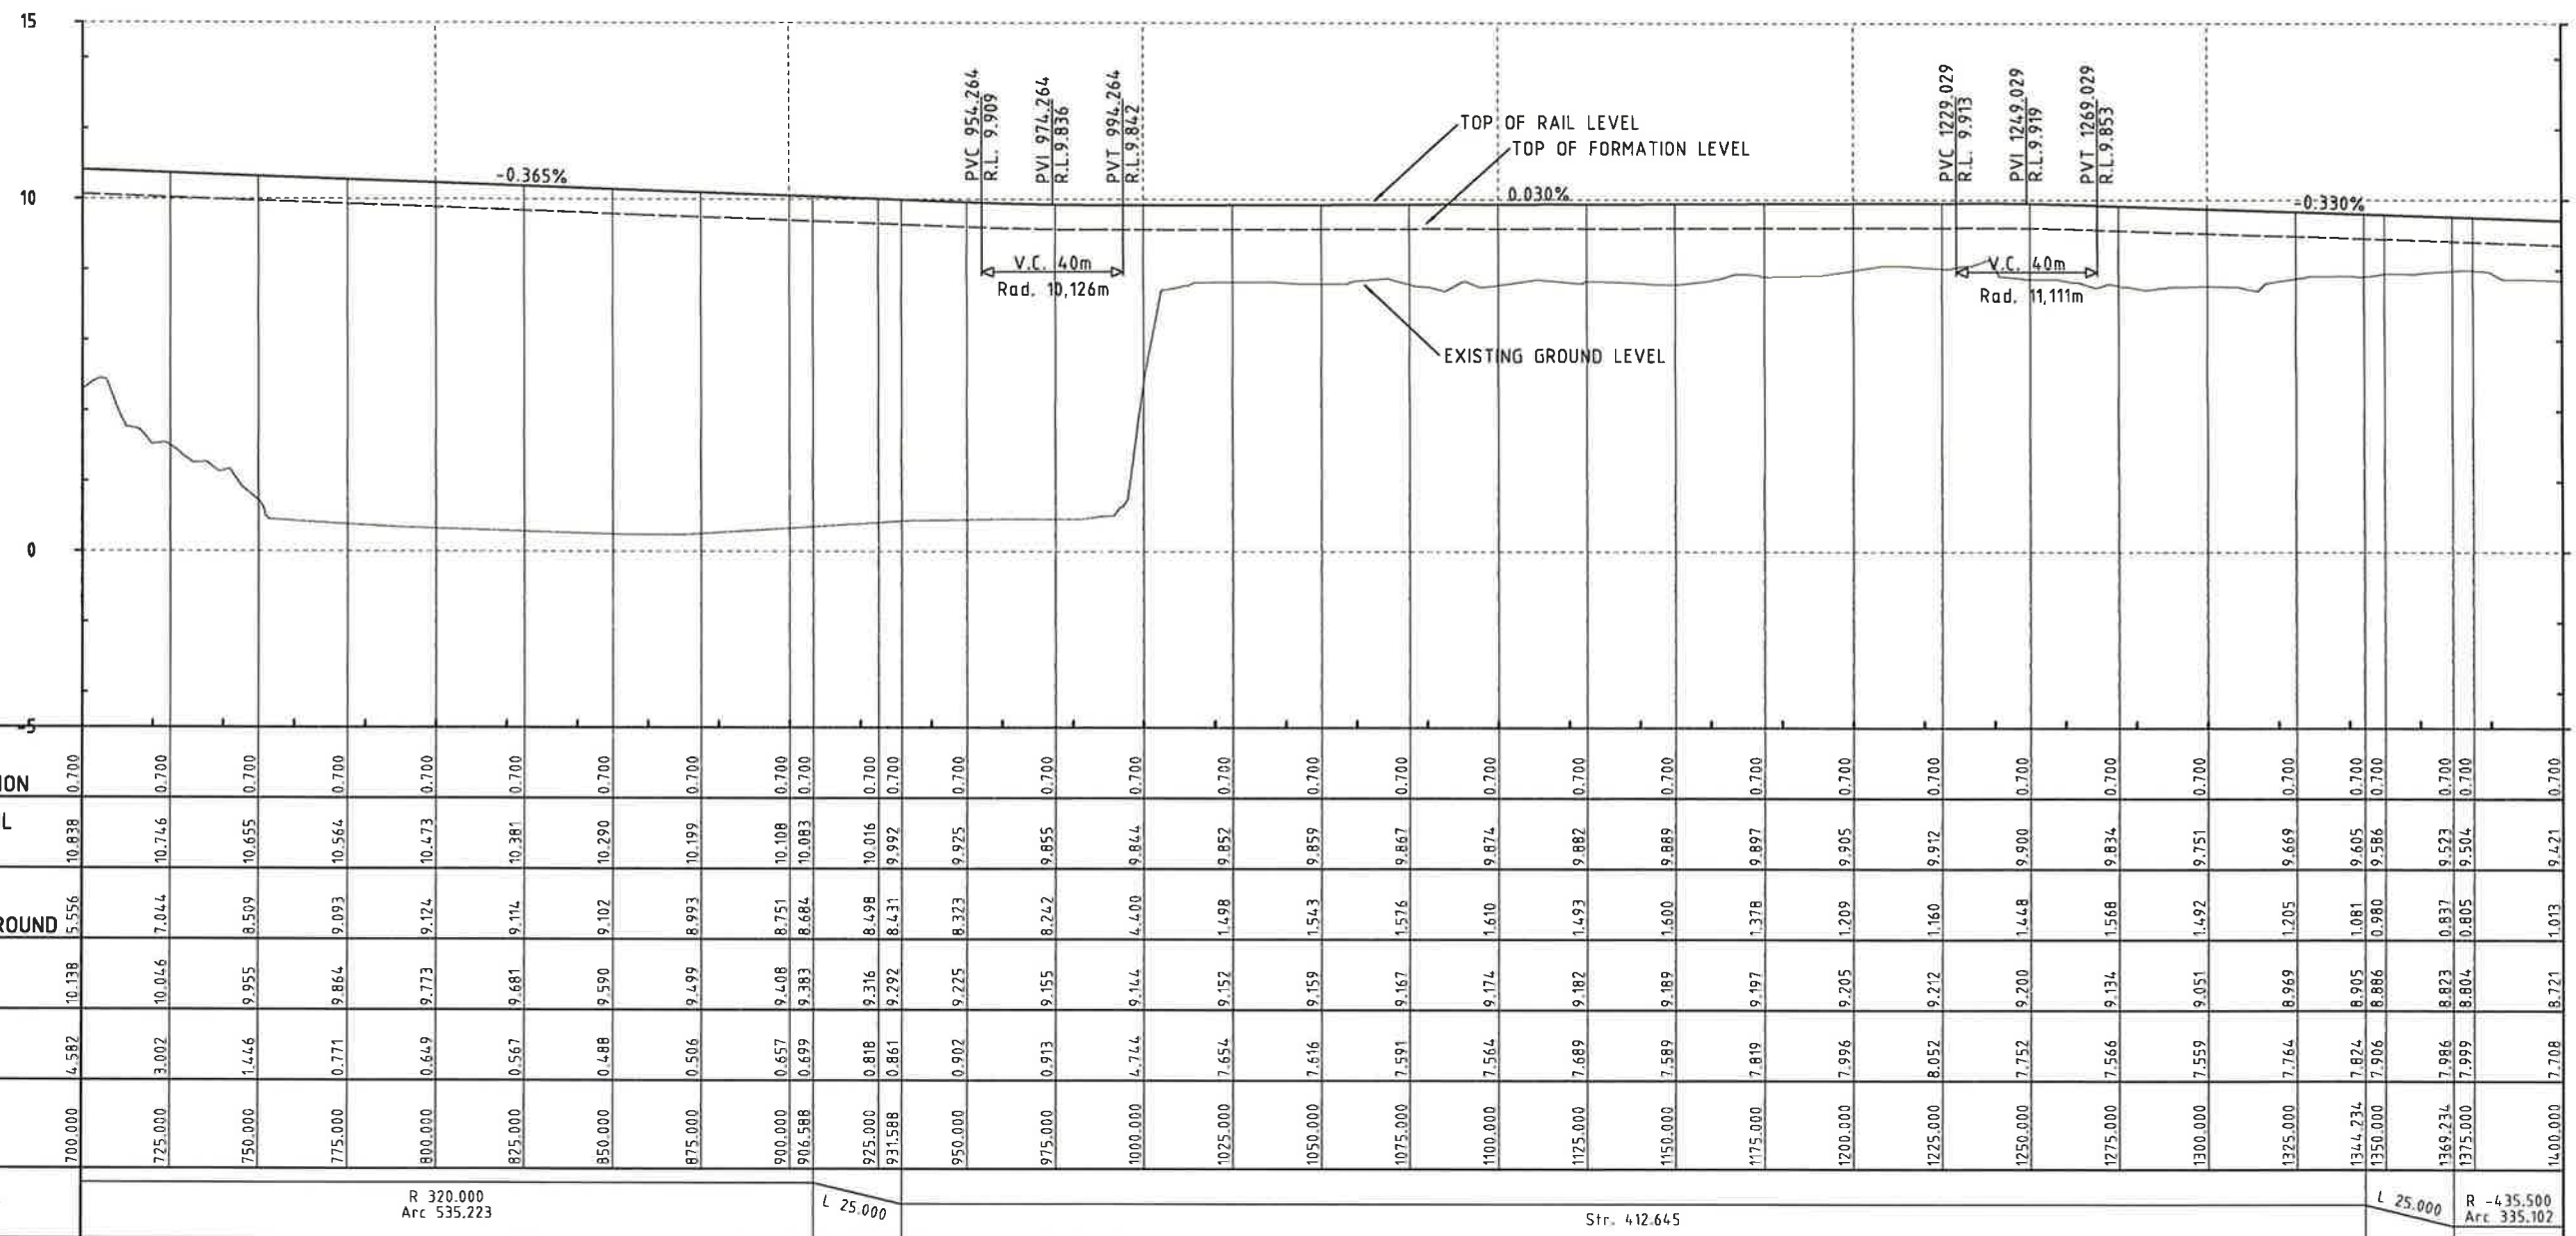

LONGITUDINAL SECTION
NCIG ARRIVAL ROAD No. 3
CHAINAGE 700.000m TO 1400.000m

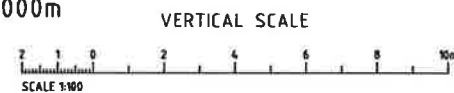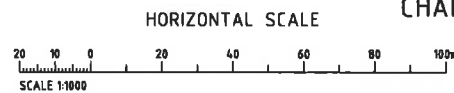

NOTES

1. ALL TRACK WORK TO BE BUILT TO CLASS 1XC TO ARTC STANDARD TSD11.
2. ALL PROPOSED TRACKWORK DESIGNED TO ARTC STANDARD TDS10.
3. EXISTING SURVEY SOURCED FROM AVAILABLE PHOTOGRAMATRY DATA.
SETOUT & GRADING TO BE CONFIRMED ON SITE AGAINST VERIFIED SURVEY.
4. ALL DIMENSIONS ARE IN METRES UNLESS SHOWN OTHERWISE.
5. ALL LEVELS ARE TO THE AUSTRALIAN HEIGHT DATUM (AHD).
6. ALL LEVELS ARE MEASURED IN METRES UNLESS SHOWN OTHERWISE.

Rev.	Date	Revision Details	Drn	Ver.	App.
A2	17/01/12	VERIFICATION COMPLETE		NS	
A1	06/09/11	PRELIMINARY ISSUE		NS	

aurecon **HATCH**

Aurecon Hatch ABN 21 646 421 651 Telephone: +61 2 9465 5699
116 Military Road (PO Box 538) Neutral Bay Facsimile: +61 2 9465 5598
New South Wales 2089 Australia Email: NCIGStage2F@aureconhatch.com


Client:

Newcastle Coal
INFRASTRUCTURE GROUP



Drawn	Signed	Date
NS		
Designed	Signed	Date
NS		
Verified	Signed	Date
SM		
Approved	Signed	Date
DIB		

NCIG COAL EXPORT TERMINAL - STAGE 2F
RAIL AREA
NCIG ARRIVAL ROAD NO. 3
LONGITUDINAL SECTION SHEET 2 OF 3

PRELIMINARY NOT FOR CONSTRUCTION	
Project No.	H337400
Scale	1:100 1:1000
Drawing No.	HW03-01-R-82037
Sheet Size	A1
Rev.	A2

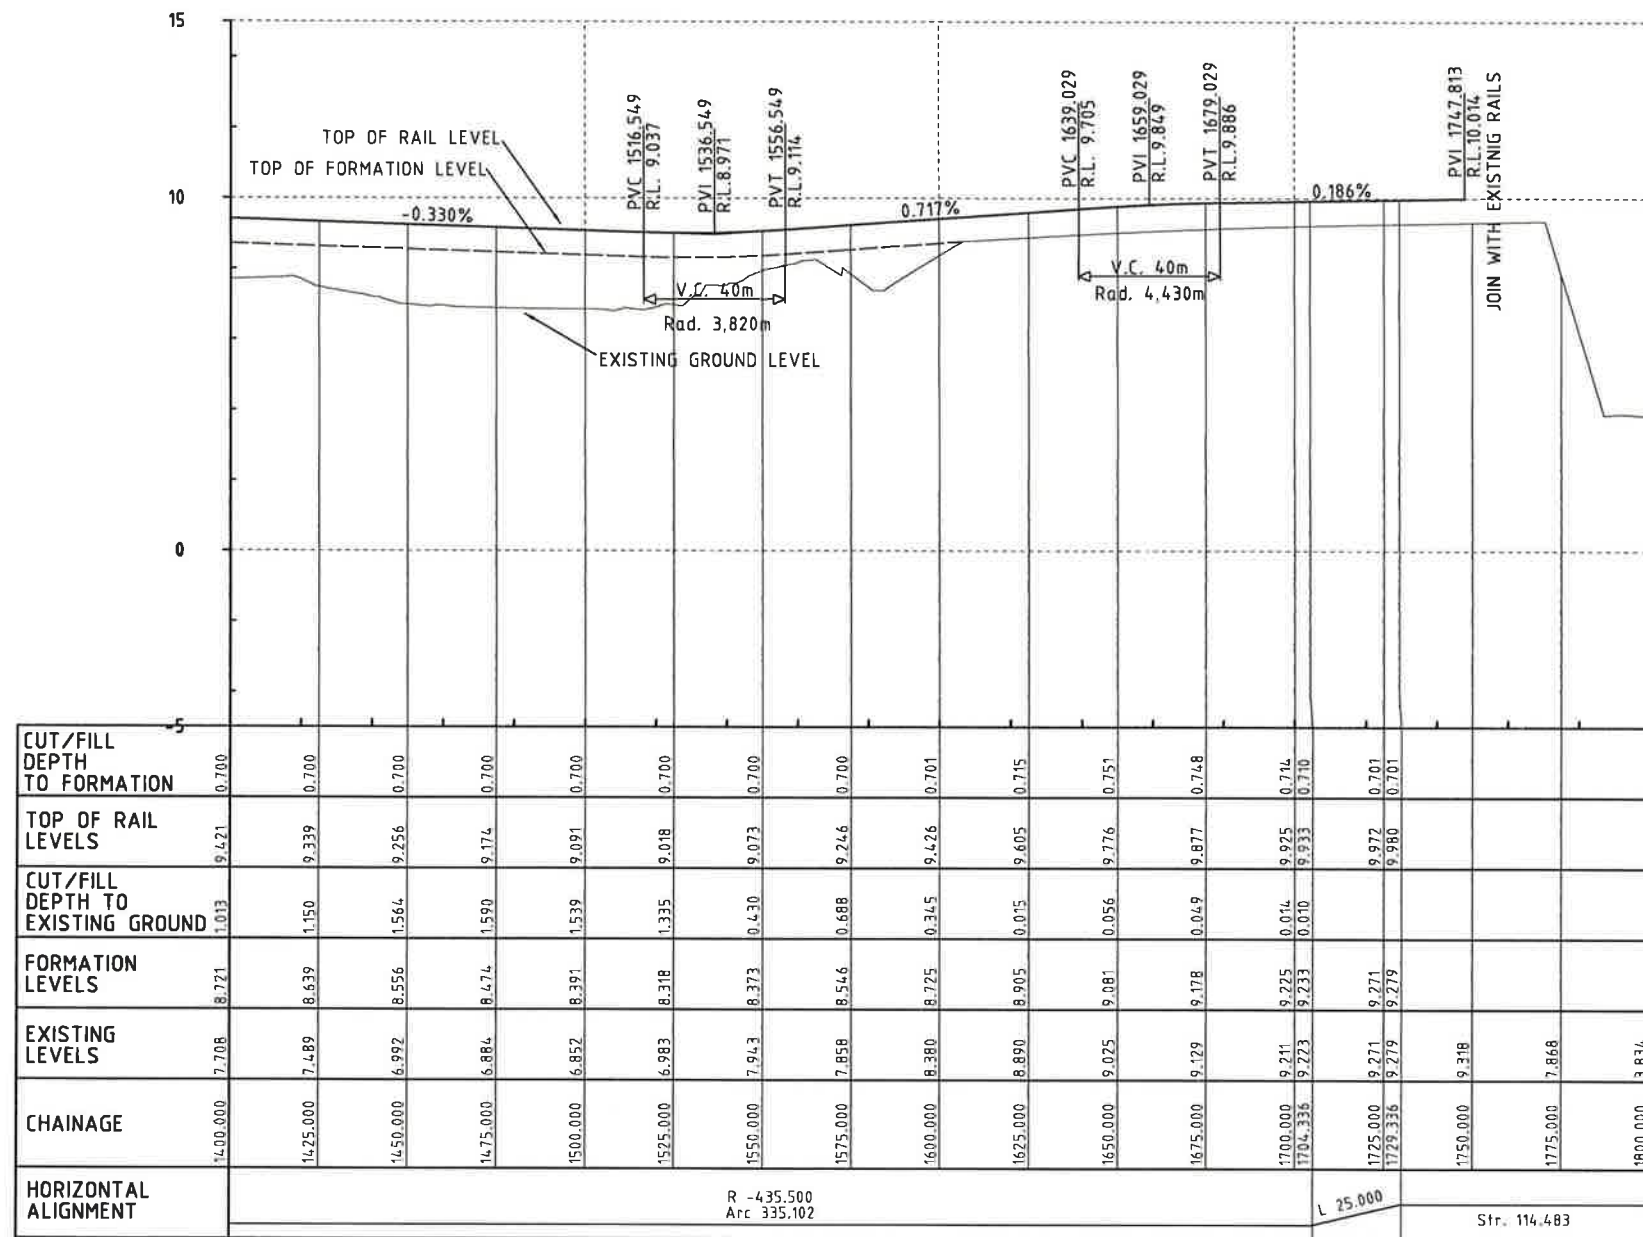

LONGITUDINAL SECTION
NCIG ARRIVAL ROAD No. 3
CHAINAGE 1400.000m TO 1800.000m

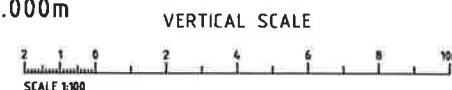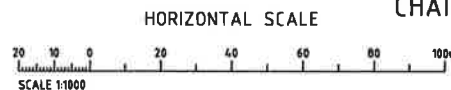

NOTES

1. ALL TRACK WORK TO BE BUILT TO CLASS 1XC TO ARTC STANDARD TSD11.
2. ALL PROPOSED TRACKWORK DESIGNED TO ARTC STANDARD TDS10.
3. EXISTING SURVEY SOURCED FROM AVAILABLE PHOTOGRAMATRY DATA.
SETOUT & GRADING TO BE CONFIRMED ON SITE AGAINST VERIFIED SURVEY.
4. ALL DIMENSIONS ARE IN METRES UNLESS SHOWN OTHERWISE.
5. ALL LEVELS ARE TO THE AUSTRALIAN HEIGHT DATUM (AHD).
6. ALL LEVELS ARE MEASURED IN METRES UNLESS SHOWN OTHERWISE.

Rev.	Date	Revision Details	Drn	Ver.	App.
A2	17/01/12	VERIFICATION COMPLETE		NS	
A1	06/09/11	PRELIMINARY ISSUE		NS	

aurecon **HATCH**

Aurecon Hatch ABN 21 646 421 651 Telephone: +61 2 9465 5599
116 Military Road (PO Box 538) Neutral Bay Facsimile: +61 2 9465 5598
New South Wales 2089 Australia Email: NCIGStage2F@aureconhatch.com

A person using Aurecon Hatch drawings and other data accepts the risk of:
1. Using the drawings and other data in circumstances without reviewing and checking them for accuracy against the original hard copy version.
2. Using the drawings or other data for any purpose not agreed to in writing by Aurecon Hatch.


Client:

Newcastle Coal
INFRASTRUCTURE GROUP

Drawn	Signed	Date
NS		
Designed	Signed	Date
NS		
Verified	Signed	Date
SM		
Approved	Signed	Date
DIB		



NCIG COAL EXPORT TERMINAL - STAGE 2F
RAIL AREA
NCIG ARRIVAL ROAD NO. 3
LONGITUDINAL SECTION SHEET 3 OF 3

PRELIMINARY NOT FOR CONSTRUCTION	
Project No.	H337400
Scale	1:100 1:1000
Drawing No.	HW03-01-R-82038
Sheet Size	A1
Rev.	A2

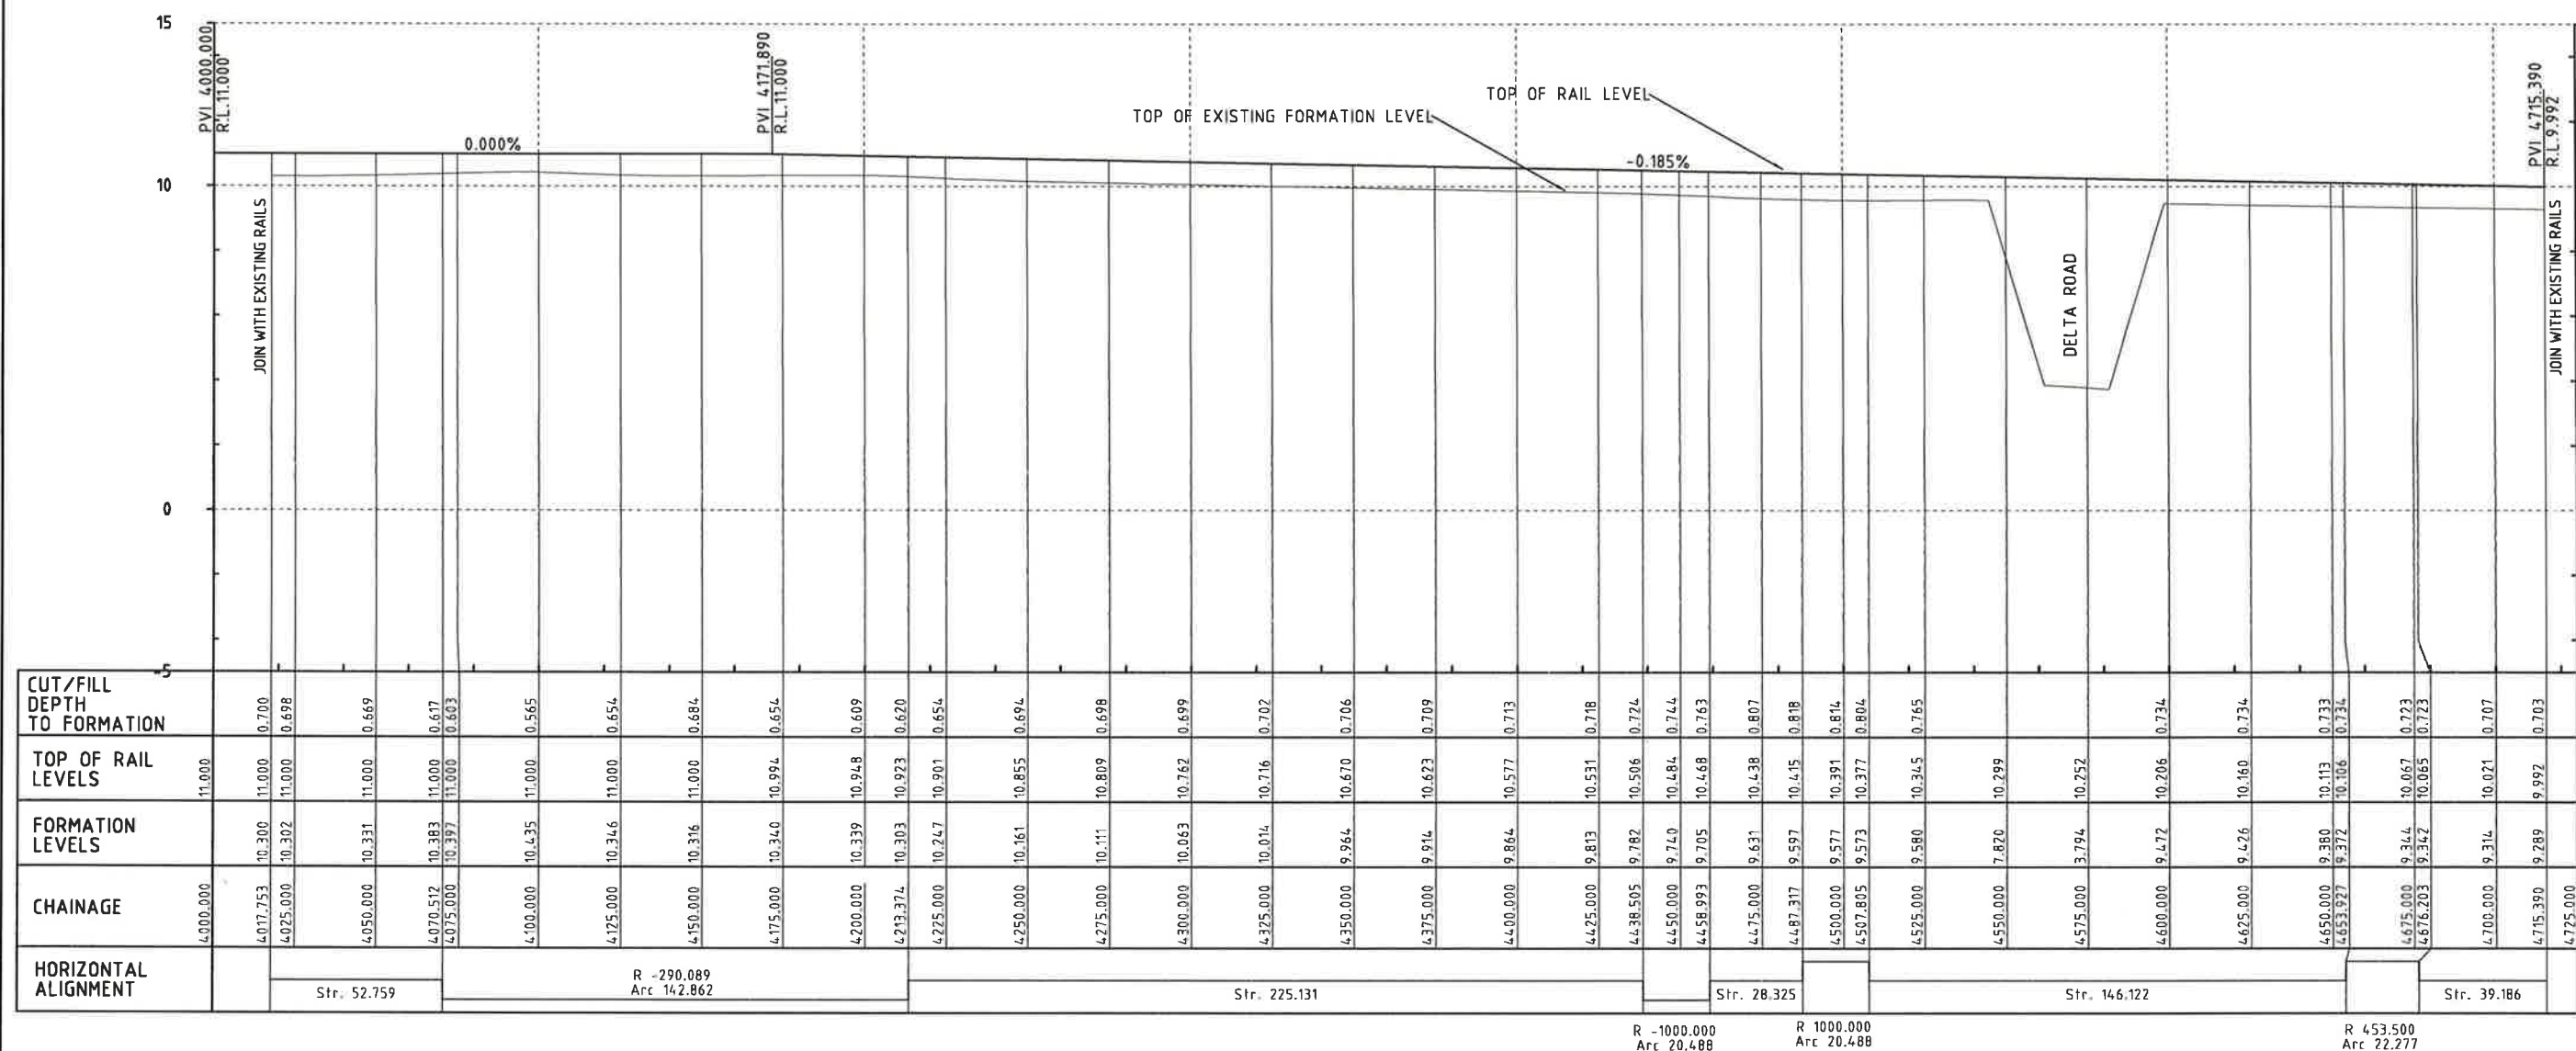

NOTES

1. ALL TRACK WORK TO BE BUILT TO CLASS 1XC TO ARTC STANDARD TSD11.
2. ALL PROPOSED TRACKWORK DESIGNED TO ARTC STANDARD TSD10.
3. EXISTING SURVEY SOURCED FROM AVAILABLE PHOTOGRAMATRY DATA.
SETOUT & GRADING TO BE CONFIRMED ON SITE AGAINST VERIFIED SURVEY.
4. ALL DIMENSIONS ARE IN METRES UNLESS SHOWN OTHERWISE.
5. ALL LEVELS ARE TO THE AUSTRALIAN HEIGHT DATUM (AHD).
6. ALL LEVELS ARE MEASURED IN METRES UNLESS SHOWN OTHERWISE.

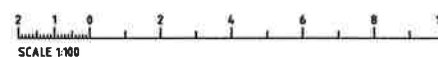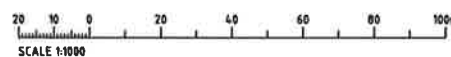

Rev.	Date	Revision Details	Drn	Ver.	App.
A4	29/04/12	NCIG DEPARTURE ROADS ALIGNMENT REVISED	NS		
A3	17/01/12	VERIFICATION COMPLETE	NS		
A2	17/11/11	DRAFTING REVIEW COMMENTS INCORPORATED	NS		
A1	11/10/11	PRELIMINARY ISSUE	NS		

aurecon **HATCH**

Aurecon Hatch ABN 21 646 421 651 Telephone: +61 2 9465 5599
116 Military Road (PO Box 538) Neutral Bay Facsimile: +61 2 9465 5598
New South Wales 2089 Australia Email: NCIGStage2F@aureconhatch.com



Client:

Newcastle Coal
INFRASTRUCTURE GROUP

Drawn	Signed	Date
NS		
Designed	Signed	Date
NS		
Verified	Signed	Date
SM		
Approved	Signed	Date
DIB		



NCIG COAL EXPORT TERMINAL - STAGE 2F
RAIL AREA
NCIG DEPARTURE ROAD NO. 1
LONGITUDINAL SECTION

PRELIMINARY NOT FOR CONSTRUCTION	
Project No.	H337400
Scale	1:100 1:1000
Drawing No.	HW03-01-R-82039
Sheet Size	A1
Rev.	A4

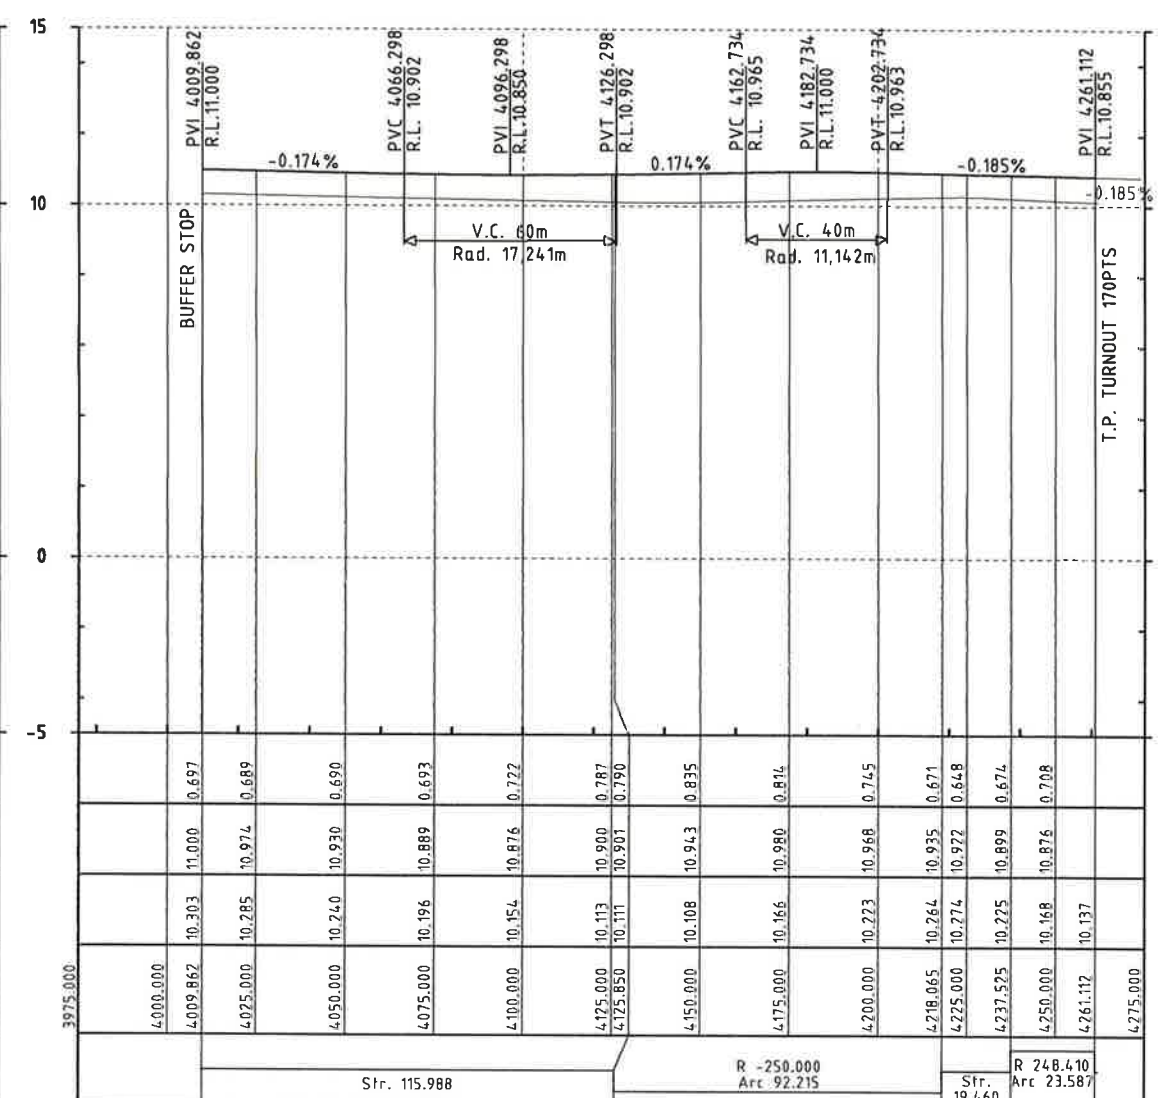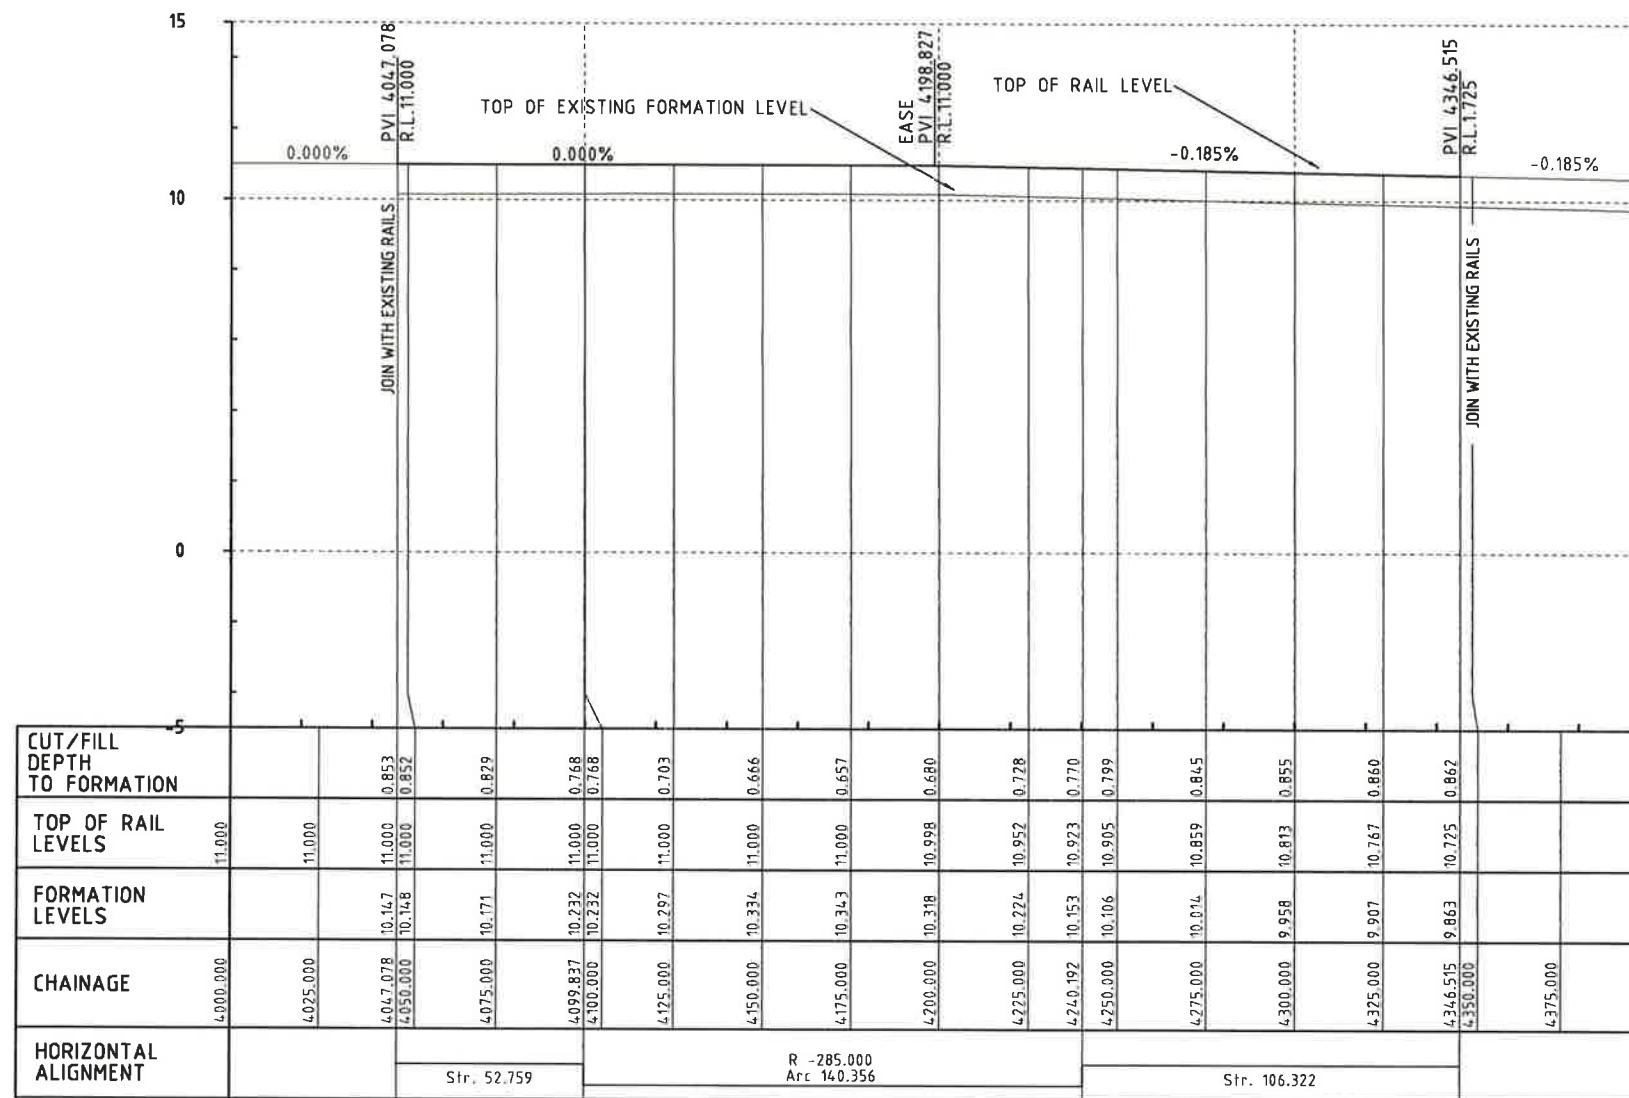

NOTES

- ALL TRACK WORK TO BE BUILT TO CLASS 1XC TO ARTC STANDARD TSD11.
- ALL PROPOSED TRACKWORK DESIGNED TO ARTC STANDARD TDS10.
- EXISTING SURVEY SOURCED FROM AVAILABLE PHOTOGRAMATRY DATA. SETOUT & GRADING TO BE CONFIRMED ON SITE AGAINST VERIFIED SURVEY.
- ALL DIMENSIONS ARE IN METRES UNLESS SHOWN OTHERWISE.
- ALL LEVELS ARE TO THE AUSTRALIAN HEIGHT DATUM (AHD).
- ALL LEVELS ARE MEASURED IN METRES UNLESS SHOWN OTHERWISE.

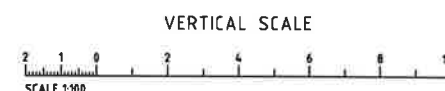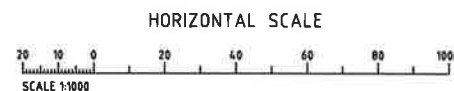

Rev.	Date	Revision Details	Drn	Ver.	App.
A3	29/04/12	NCIG DEPARTURE ROADS ALIGNMENT REVISED	NS		
A2	17/01/12	VERIFICATION COMPLETE	NS		
A1	11/10/11	PRELIMINARY ISSUE	NS		

aurecon **HATCH**

Aurecon Hatch ABN 21 648 421 651 Telephone: +61 2 9465 5589
116 Military Road (PO Box 538) Neutral Bay Facsimile: +61 2 9465 5598
New South Wales 2089 Australia Email: NCIGStage2F@aureconhatch.com


Client:


Newcastle Coal
INFRASTRUCTURE GROUP

Drawn	Signed	Date
NS		
Designed	Signed	Date
NS		
Verified	Signed	Date
SM		
Approved	Signed	Date
DIB		

NCIG COAL EXPORT TERMINAL - STAGE 2F
RAIL AREA
NCIG DEPARTURE ROAD NO. 2
LONGITUDINAL SECTION

PRELIMINARY NOT FOR CONSTRUCTION	
Project No.	H337400
Scale	1:100 1:1000
Drawing No.	HW03-01-R-82040
Sheet Size	A1
Rev.	A3


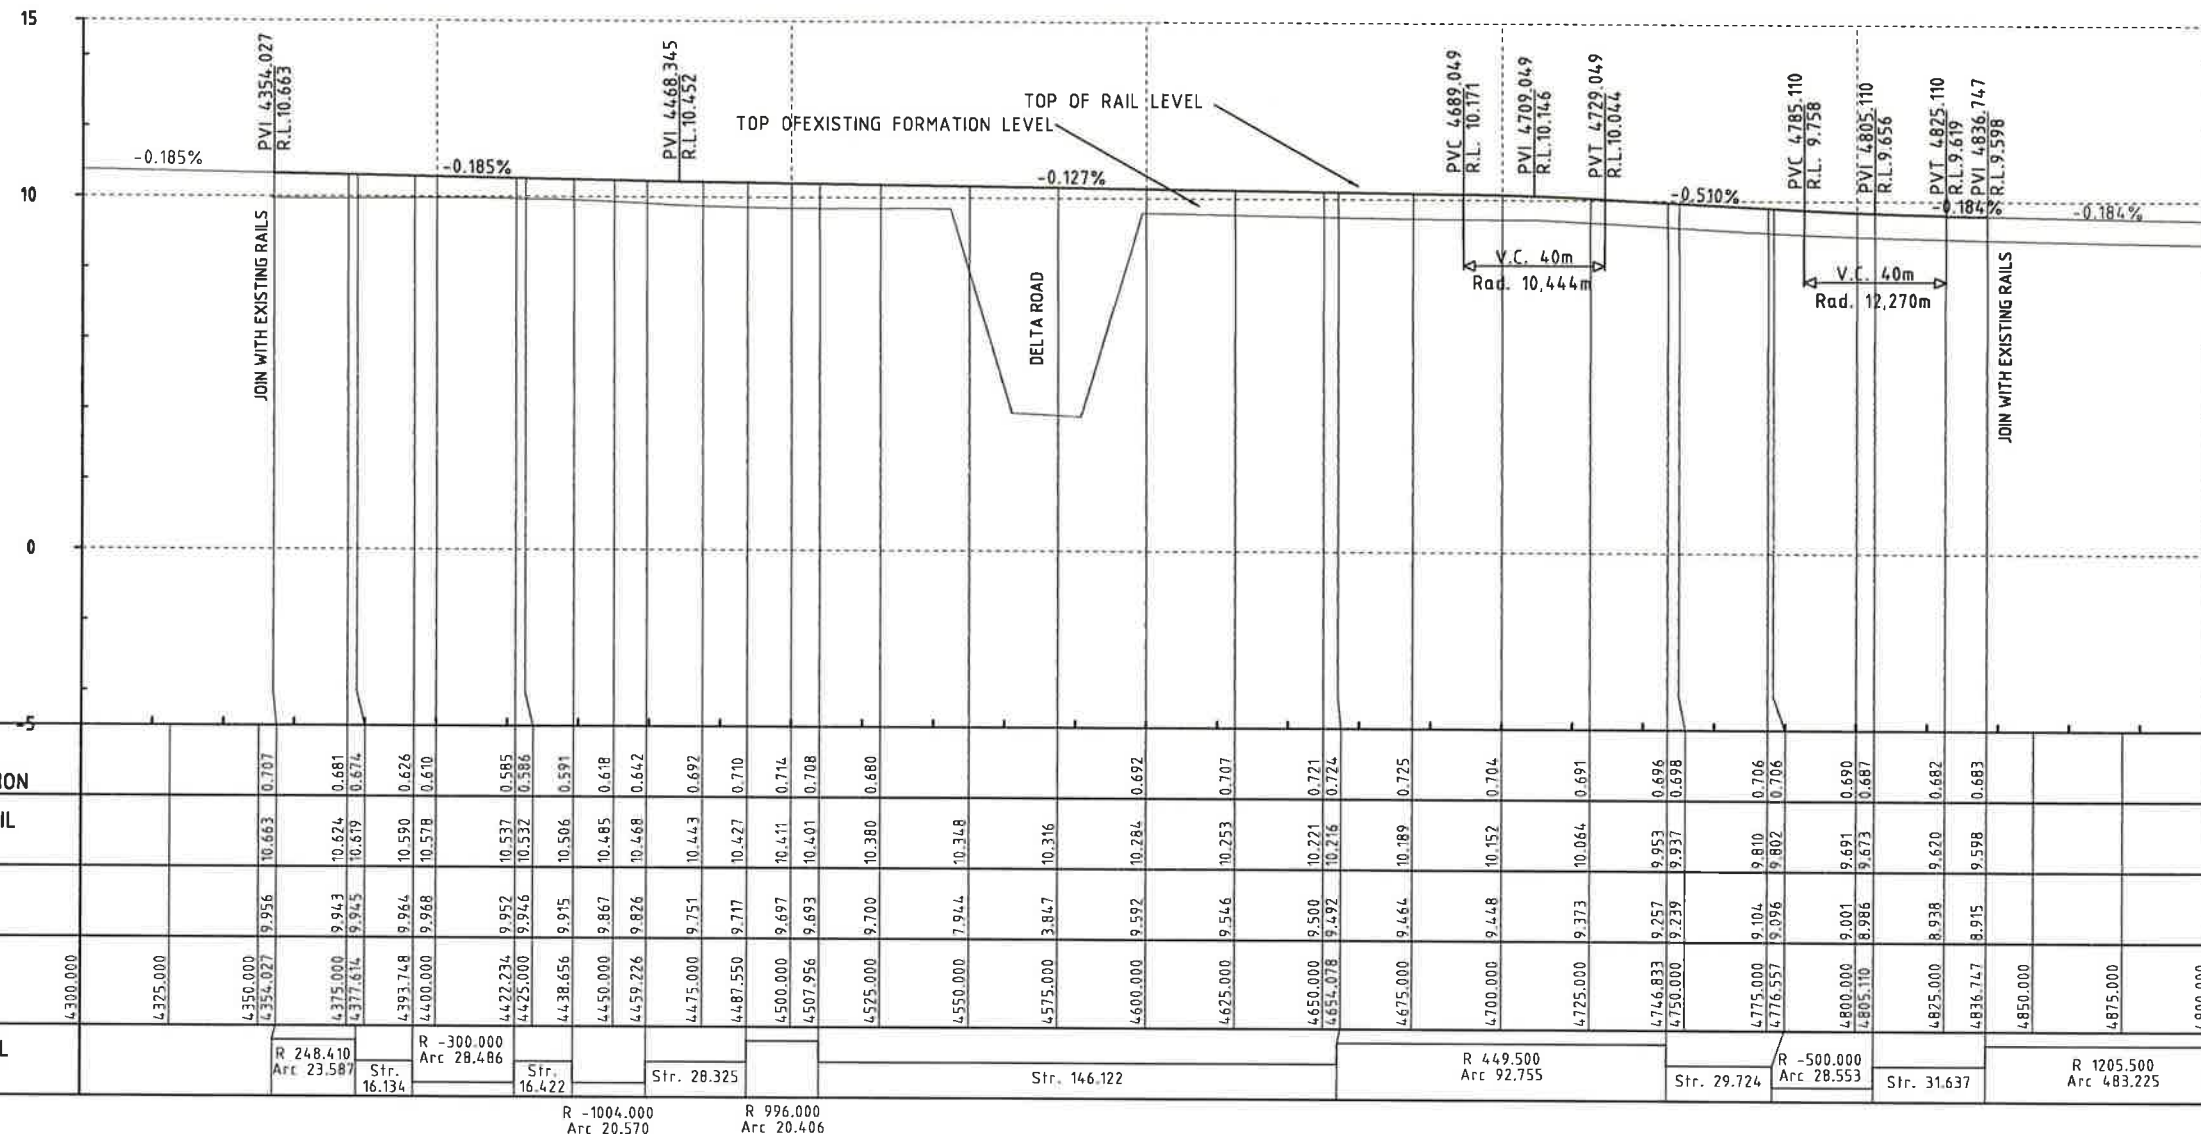


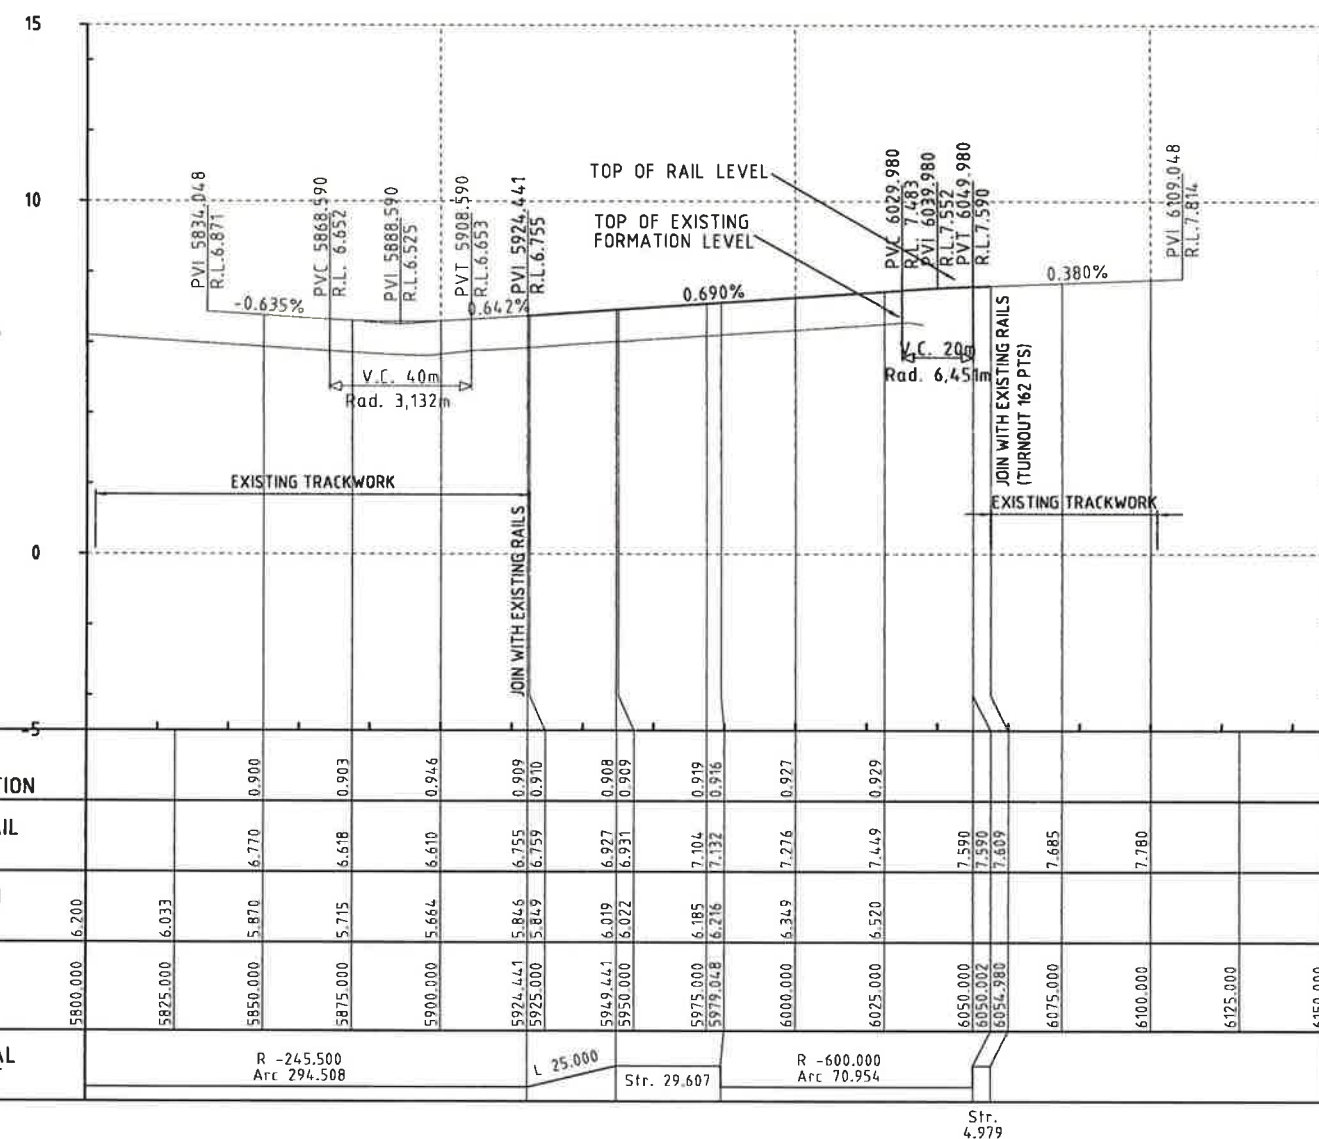

LONGITUDINAL SECTION
NCIG DEPARTURE ROAD No. 3
CHAINAGE 5924.441m TO 6054.980m

NOTES

1. ALL TRACK WORK TO BE BUILT TO CLASS 1XC TO ARTC STANDARD TSD11.
2. ALL PROPOSED TRACKWORK DESIGNED TO ARTC STANDARD TDS10.
3. EXISTING SURVEY SOURCED FROM AVAILABLE PHOTOGRAMATRY DATA.
SETOUT & GRADING TO BE CONFIRMED ON SITE AGAINST VERIFIED SURVEY.
4. ALL DIMENSIONS ARE IN METRES UNLESS SHOWN OTHERWISE.
5. ALL LEVELS ARE TO THE AUSTRALIAN HEIGHT DATUM (AHD).
6. ALL LEVELS ARE MEASURED IN METRES UNLESS SHOWN OTHERWISE.

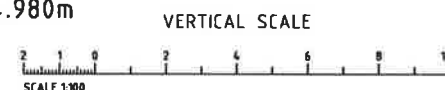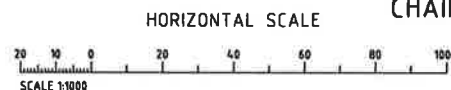

Rev.	Date	Revision Details	Drn	Ver.	App.
A4	29/04/12	NCIG DEPARTURE ROADS LAYOUT REVISED	NS		
A3	17/01/12	VERIFICATION COMPLETE	NS		
A2	17/11/11	DRAFTING REVIEW COMMENTS INCORPORATED	NS		
A1	06/09/11	PRELIMINARY ISSUE	NS		

aurecon **HATCH**

Aurecon Hatch ABN 21 646 421 651 Telephone: +61 2 9465 5599
116 Military Road (PO Box 538) Neutral Bay Facsimile: +61 2 9465 5598
New South Wales 2089 Australia Email: NCIGStage2F@aureconhatch.com

© provided using Aurecon Hatch drawings and other data is accepted. The risk is:
1. Using the drawings and other data in electronic form without requesting and checking them for accuracy against the original hard copy version.
2. Using the drawings or other data for any purpose not agreed to in writing by Aurecon Hatch.


Client:

Newcastle Coal
INFRASTRUCTURE GROUP

Drawn	Signed	Date
NS		
Designed	Signed	Date
NS		
Verified	Signed	Date
SM		
Approved	Signed	Date
DIB		

NCIG COAL EXPORT TERMINAL - STAGE 2F
RAIL AREA
NCIG DEPARTURE ROAD NO. 3
LONGITUDINAL SECTION SHEET 2 OF 2

PRELIMINARY NOT FOR CONSTRUCTION	
Project No.	H337400
Scale	1:100 1:1000
Sheet Size	A1
Drawing No.	HW03-01-R-82042
Rev.	A4

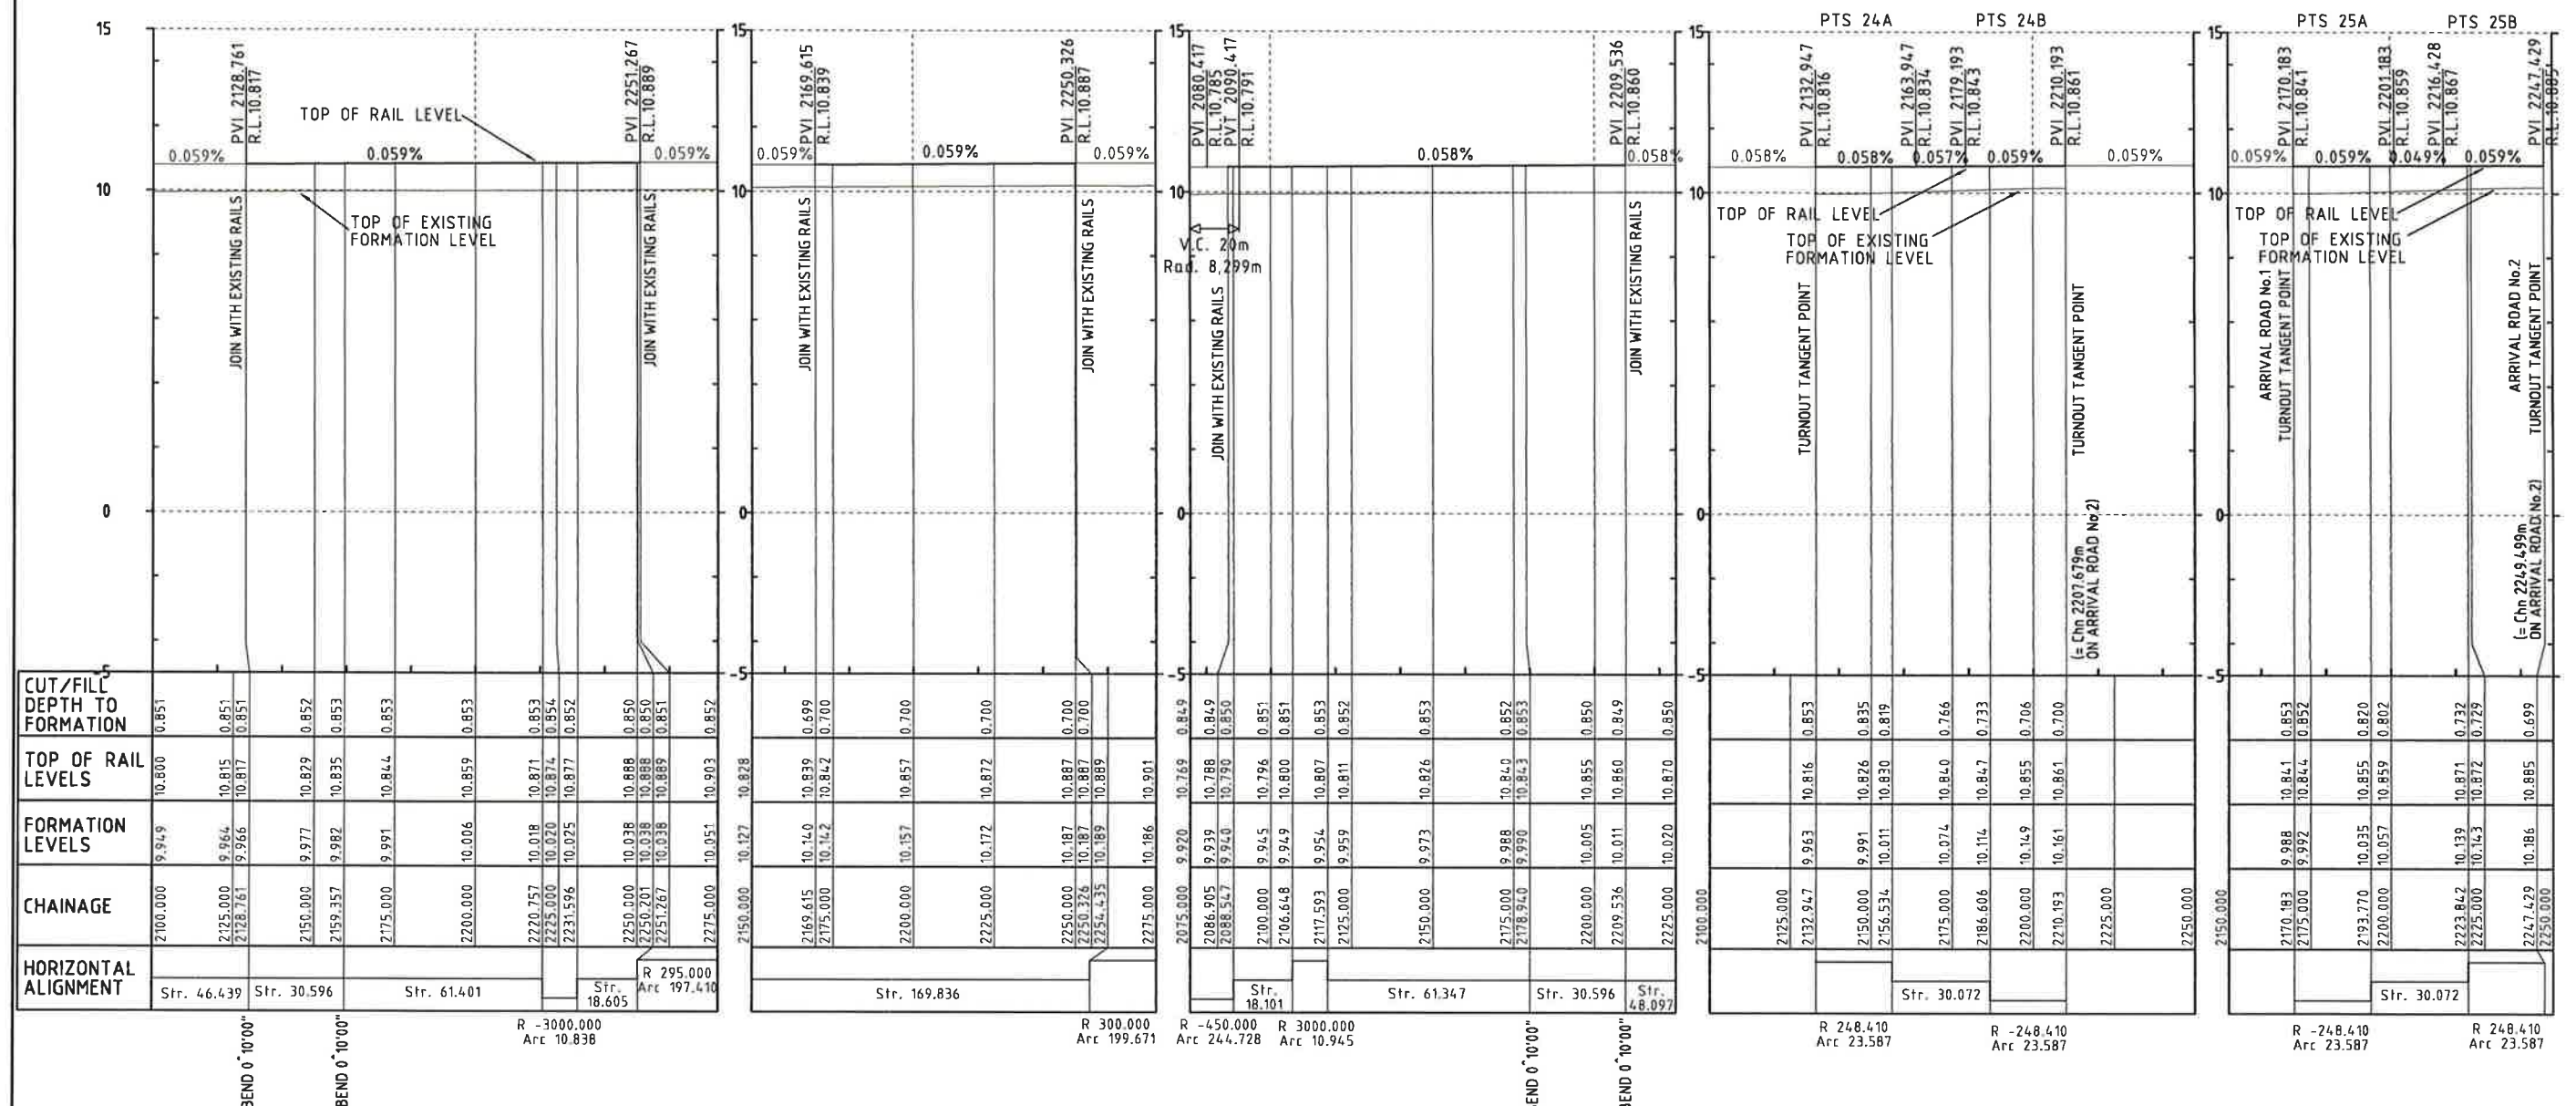

LONGITUDINAL SECTION
NCIG ARRIVAL ROAD No. 1
CHAINAGE 2128.761m TO 2251.267m



LONGITUDINAL SECTION
NCIG ARRIVAL ROAD No. 2
CHAINAGE 2169.615m TO 2250.326m

LONGITUDINAL SECTION
NCIG ARRIVAL ROAD No. 3
CHAINAGE 2086.905m TO 2209.536m

LONGITUDINAL SECTION
NCIG ARRIVAL ROADS
CROSSOVER PTS24
CHAINAGE 2132.947m TO 2210.193m

LONGITUDINAL SECTION
NCIG ARRIVAL ROADS
CROSSOVER PTS25
CHAINAGE 2170.183m TO 2247.429m

- NOTES**
1. ALL TRACK WORK TO BE BUILT TO CLASS 1XC TO ARTC STANDARD TSD11.
 2. ALL PROPOSED TRACKWORK DESIGNED TO ARTC STANDARD TSD10.
 3. EXISTING SURVEY SOURCED FROM AVAILABLE PHOTOGRAMATRY DATA.
SETOUT & GRADING TO BE CONFIRMED ON SITE AGAINST VERIFIED SURVEY.
 4. ALL DIMENSIONS ARE IN METRES UNLESS SHOWN OTHERWISE.
 5. ALL LEVELS ARE TO THE AUSTRALIAN HEIGHT DATUM (AHD).
 6. ALL LEVELS ARE MEASURED IN METRES UNLESS SHOWN OTHERWISE.

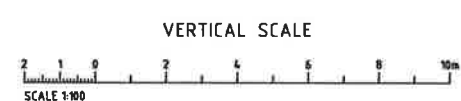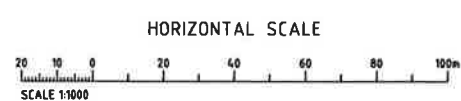

Rev.	Date	Revision Details	Drn	Ver.	App.
A4	29/04/12	LONGITUDINAL SECTION LABLES AMENDED	NS		
A3	17/01/12	VERIFICATION COMPLETE	NS		
A2	17/11/11	DRAFTING REVIEW COMMENTS INCORPORATED	NDS		
A1	12/10/11	PRELIMINARY ISSUE	NS		

aurecon HATCH

Aurecon Hatch ABN 21 646 421 651 Telephone: +61 2 9465 5599
116 Military Road (PO Box 538) Neutral Bay Facsimile: +61 2 9465 5598
New South Wales 2089 Australia Email: NCIGStage2F@aureconhatch.com

A person using Aurecon Hatch drawings and other data accepts the risk of:
1. Using the drawings and other data in electronic form without requesting and checking them for accuracy against the original hard copy version.
2. Using the drawings or other data for any purpose not agreed to in writing by Aurecon Hatch.

Client:

Newcastle Coal
INFRASTRUCTURE GROUP

Drawn	Signed	Date
NS		
Designed	Signed	Date
NS		
Verified	Signed	Date
SM		
Approved	Signed	Date
DIB		

NCIG COAL EXPORT TERMINAL - STAGE 2F
RAIL AREA
NCIG ARRIVAL ROADS - CROSSOVERS
LONGITUDINAL SECTIONS


PRELIMINARY
NOT FOR CONSTRUCTION

Project No. H337400


Scale 1:100
1:1000

Drawing No. HW03-01-R-82043

Sheet Size A1
Rev. A4

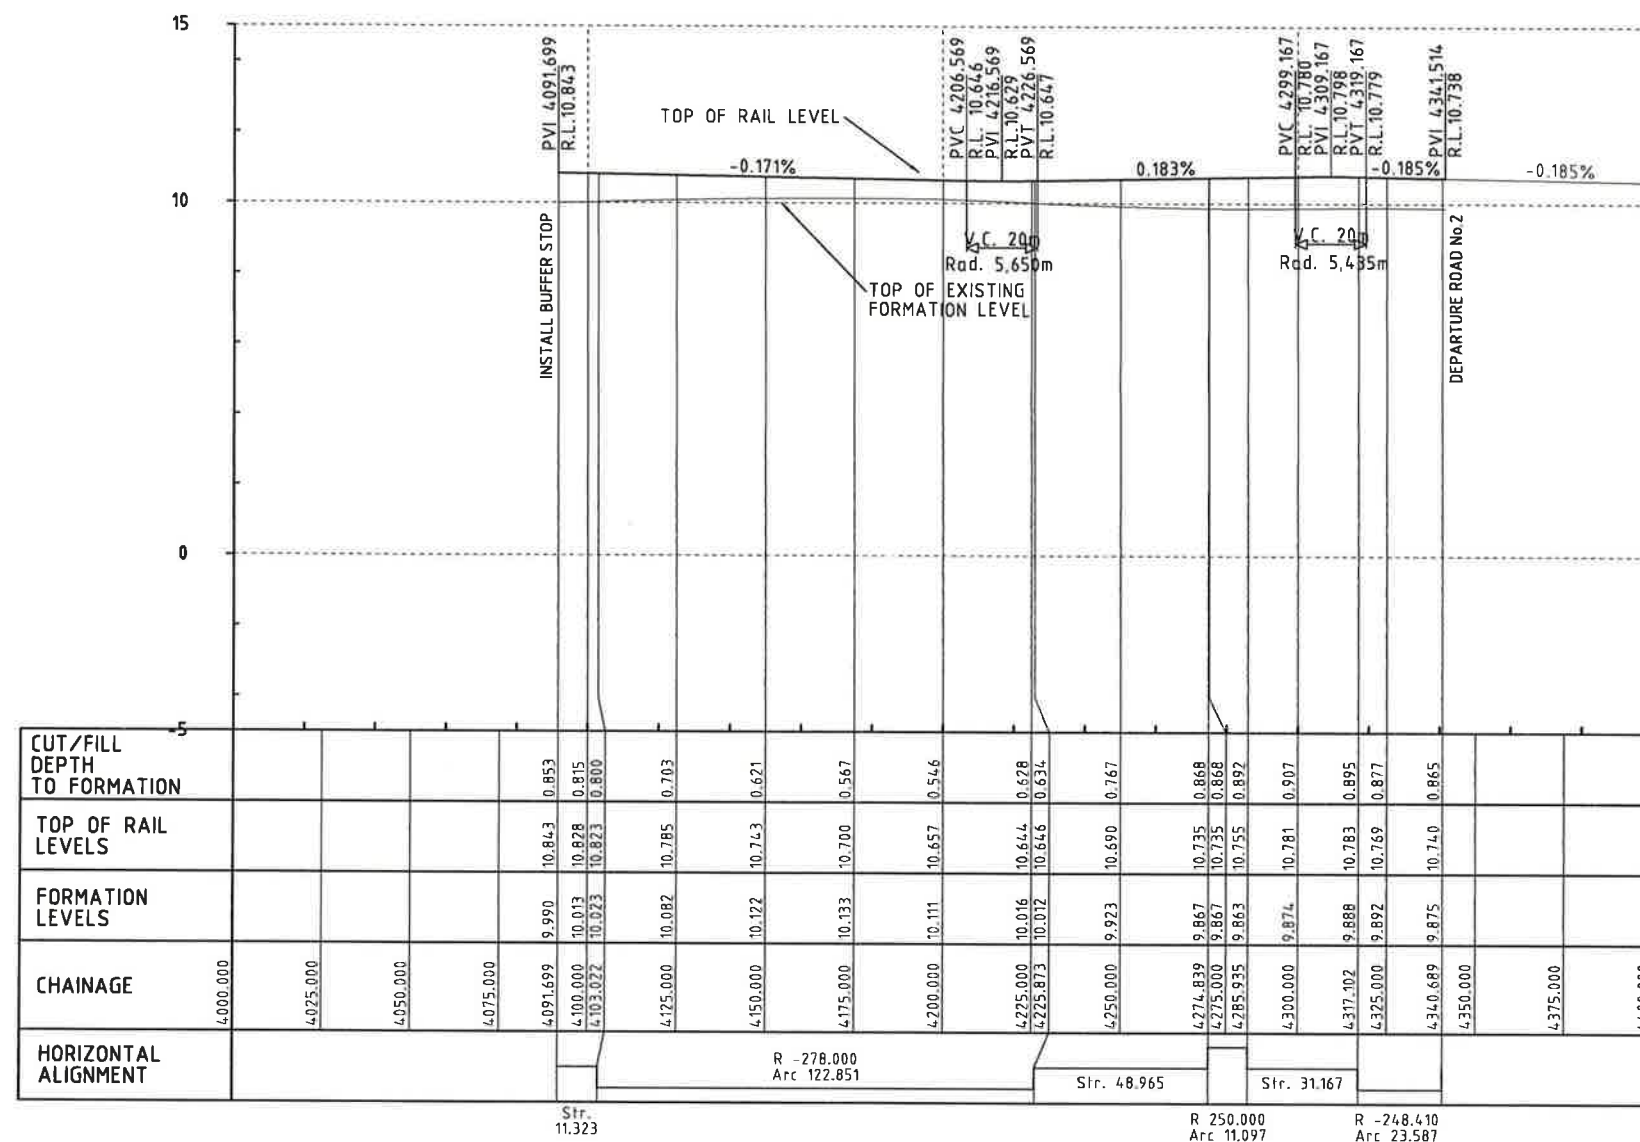



LONGITUDINAL SECTION
NCIG SIDING No. 2
CHAINAGE 4133.522m TO 4382.347m

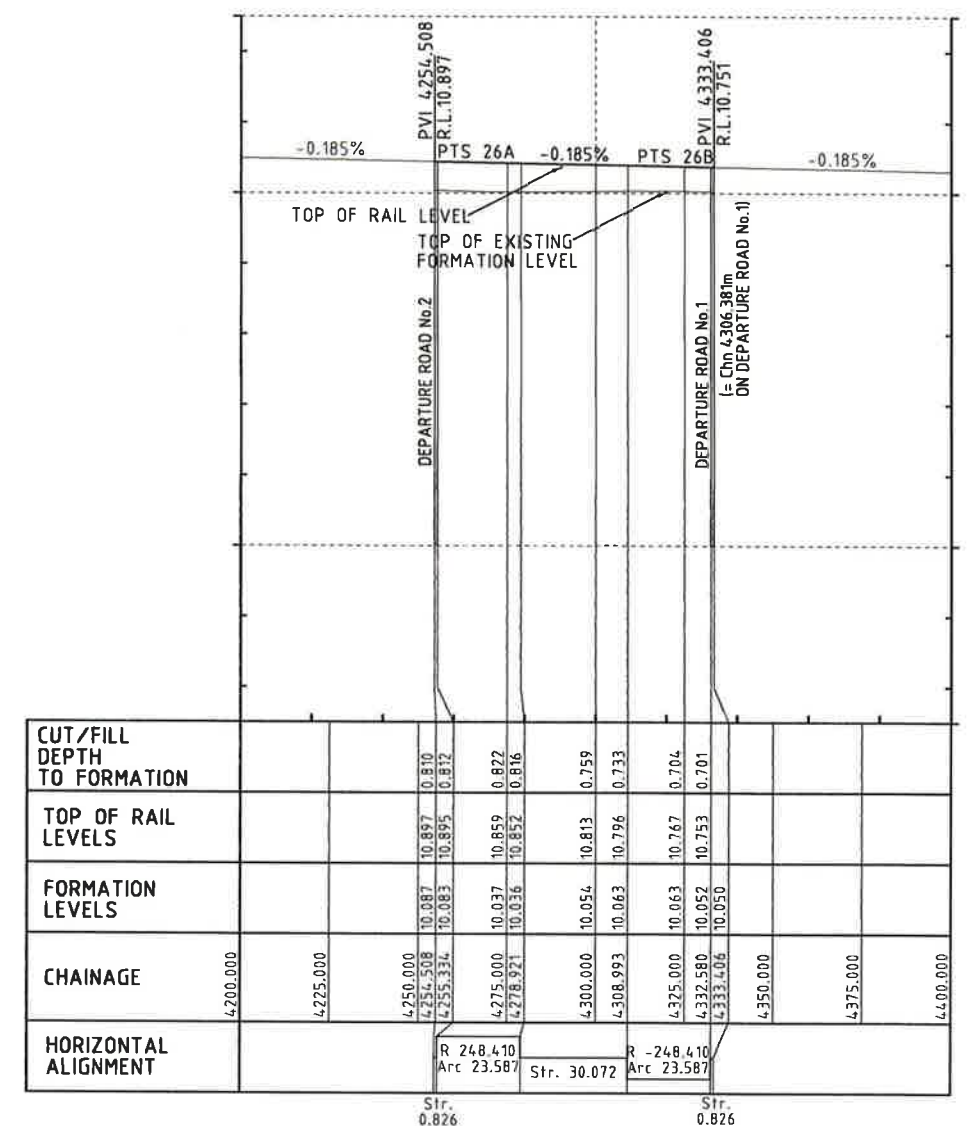

LONGITUDINAL SECTION
NCIG DEPARTURE ROADS - CROSSOVER PTS26
CHAINAGE 4296.993m TO 4374.239m

NOTES

1. ALL TRACK WORK TO BE BUILT TO CLASS 1XC TO ARTC STANDARD TSD11.
2. ALL PROPOSED TRACKWORK DESIGNED TO ARTC STANDARD TSD10.
3. EXISTING SURVEY SOURCED FROM AVAILABLE PHOTOGRAMATRY DATA.
SETOUT & GRADING TO BE CONFIRMED ON SITE AGAINST VERIFIED SURVEY.
4. ALL DIMENSIONS ARE IN METRES UNLESS SHOWN OTHERWISE.
5. ALL LEVELS ARE TO THE AUSTRALIAN HEIGHT DATUM (AHD).
6. ALL LEVELS ARE MEASURED IN METRES UNLESS SHOWN OTHERWISE.

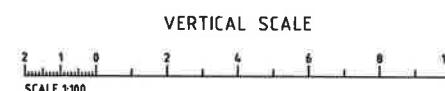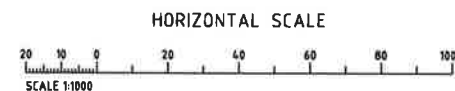

Rev.	Date	Revision Details	Drn	Ver.	App.
A3	30/04/12	NCIG DEPARTURE ROADS ALIGNMENT REVISED	NS		
A2	17/01/12	VERIFICATION COMPLETE	NS		
A1	12/10/11	PRELIMINARY ISSUE	NS		

aurecon **HATCH**
Aurecon Hatch ABN 21 646 421 651 Telephone: +61 2 9465 5599
116 Military Road (PO Box 538) Neutral Bay Facsimile: +61 2 9465 5598
New South Wales 2089 Australia Email: NCIGStage2F@aureconhatch.com

Client:

Newcastle Coal
INFRASTRUCTURE GROUP

Drawn	Signed	Date
NS		
Designed	Signed	Date
NS		
Verified	Signed	Date
SM		
Approved	Signed	Date
DIB		

NCIG COAL EXPORT TERMINAL - STAGE 2F
RAIL AREA
NCIG DEPARTURE ROADS CROSSOVERS AND
CRIPPLE SIDING NO. 2
LONGITUDINAL SECTIONS

PRELIMINARY NOT FOR CONSTRUCTION	
Project No.	H337400
Scale:	1:100 1:1000
Drawing No.	HW03-01-R-82044
Sheet Size	A1
Rev.	A3