




AERIAL PHOTO
SITE LOCATION & CONTEXT 1:5,000@A1, 1:10,000@A3

DRAWING LIST	
DRAWINGS	No.
COVER SHEET	DA0001
DRAWING LIST, LOCATION AND CONTEXT PLAN	DA0002
SITE ANALYSIS	DA0003
PHASING PLAN	DA0103
FINAL STAGE PLAN - NORTH EAST	DA1201
FINAL STAGE PLAN - NORTH WEST	DA1202
FINAL STAGE PLAN - SOUTH EAST	DA1203
FINAL STAGE ELEVATIONS - SHEET 1	DA1501
FINAL STAGE ELEVATIONS - SHEET 2	DA1502
FINAL STAGE SECTIONS - SHEET 1	DA1601
FINAL STAGE SECTIONS - SHEET 2	DA1602
PERSPECTIVE - MOONA CREEK ROAD VIEW	DA1901
PERSPECTIVE - ARBOUR WALK VIEW 1	DA1902
PERSPECTIVE - ARBOUR WALK VIEW 2	DA1903
PERSPECTIVE - BOARDWALK VIEW	DA1904
PERSPECTIVE - SOUTHERN CARPARK VIEW	DA1905

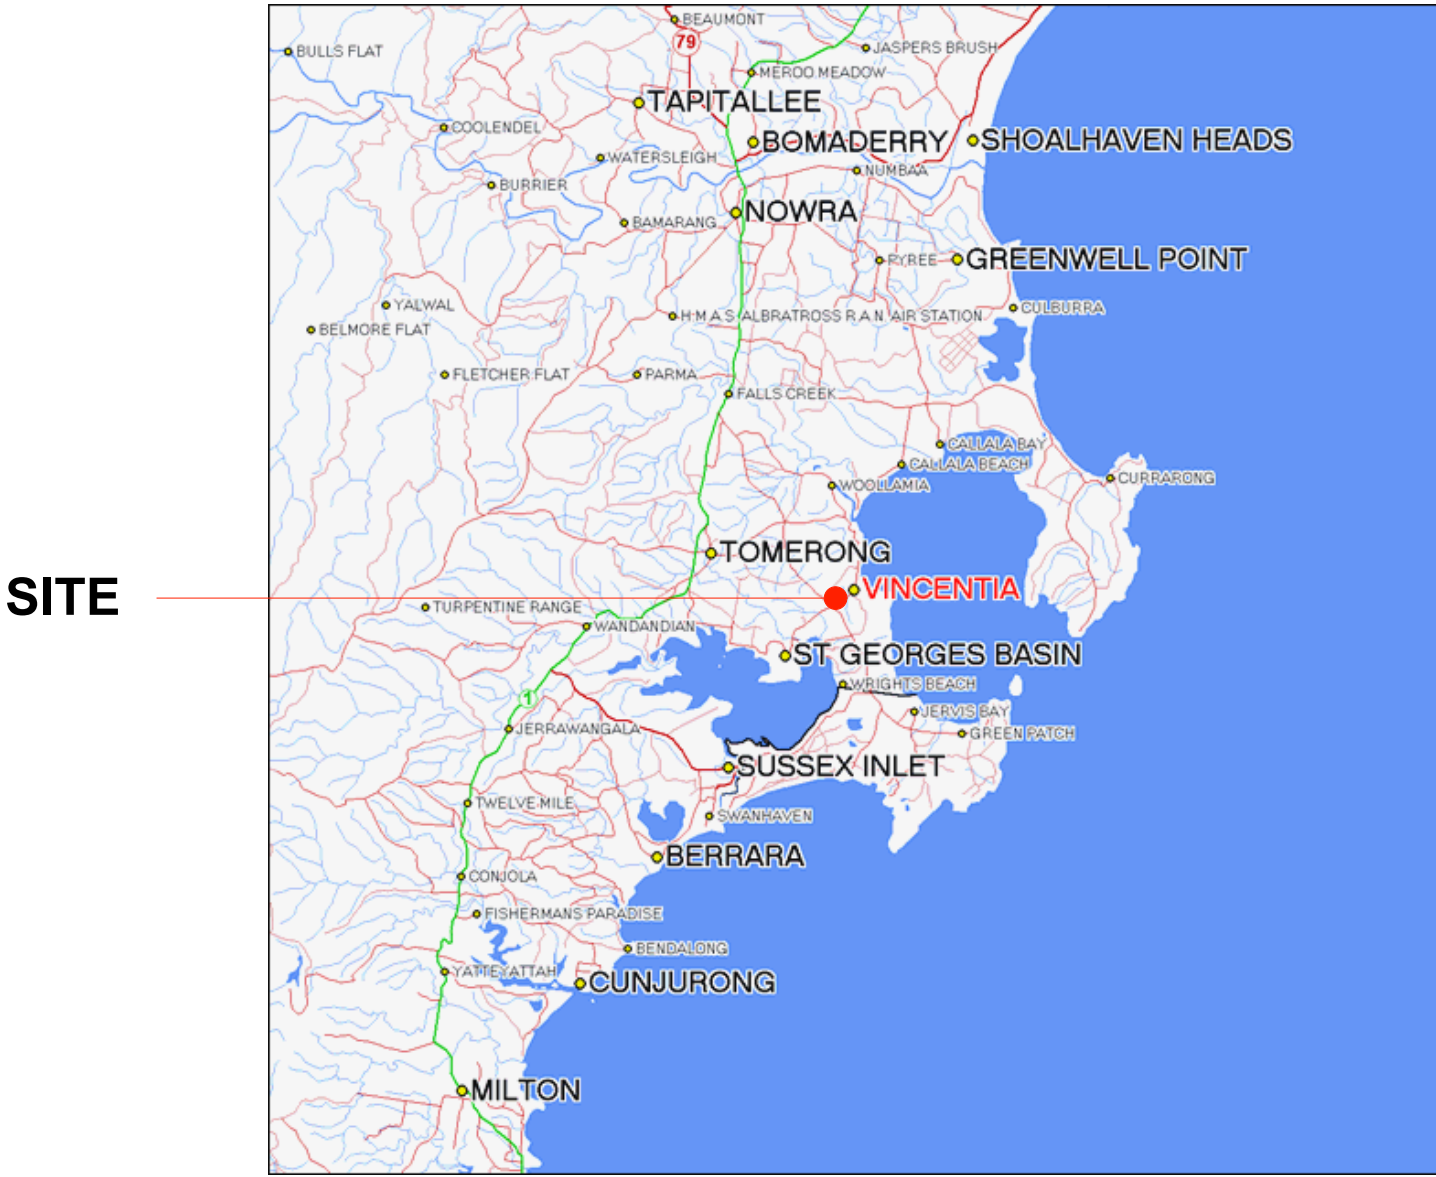

MAP
SITE LOCATION N.T.S

D C B A	23-03-11	DA MODIFICATION ISSUE		CLIENT 	ARCHITECTS RICE DAUBNEY ANALYSING CREATING AND IMPLEMENTING ARCHITECTURE 110 WALKER STREET NORTH SYDNEY 2060 T: 02 9556 2666 F: 02 9559 3015 info@ricedaubney.com.au www.ricedaubney.com.au the rice daubney group (trw) Pty Ltd - abn: 77 001 350 769 rice daubney trading trust - abn: 56 880 504 993	PROJECT VINCENTIA DISTRICT CENTRE	DRAWING TITLE DRAWING LIST, LOCATION AND CONTEXT PLAN	SCALE: AS SHOWN PROJECT NUMBER: 07033	DATE: SEPTEMBER 09 DRAWING NUMBER: DA0002	CHECKED: SP REVISION: D
	21-04-10	DA SUBMISSION FINAL								
	01-04-10	PROJECT APPLICATION MODIFICATION								
	25-01-08	DA SUBMISSION								
No.	DATE	REVISION / ISSUE DETAILS								