




STAGE 1A PLAN
1:2000 @ A1



STAGE 1B PLAN
1:2000 @ A1



COMPLETED DEVELOPMENT PLAN
1:1000 @ A1


NSW GOVERNMENT
 Planning
 Issued under the Environmental Planning and Assessment Act 1979
 Approved Section 75W Modification Application
 No. 3 granted on the 8 AUG. 2011
 in respect to MP 06-0025
 Signed J. Phelan
 Sheet No. 3 of 48

No.	DATE	REVISION/ISSUE DETAILS
W	04-07-11	TRAFFIC LAYOUT UPDATED
V	23-03-11	DA MODIFICATION ISSUE
U	25-01-11	REVIEW OF CARPARK NUMBERS
T	24-01-11	REVIEW OF CARPARK NUMBERS
S	01-10-10	CARPARKING REVISED
R	13-08-10	CARPARKING REVISED
Q	13-08-10	AREAS AND CARPARKING REVISED
P	21-05-10	GENERAL UPDATES
O	09-05-10	LINE AMENDED



CLIENT
Fabco

ARCHITECTS
RICE DAUBNEY
 ANALYSING CREATING AND IMPLEMENTING ARCHITECTURE
 110 WALKER STREET | NORTH SYDNEY 2060
 T: 02 9550 2988 | F: 02 9559 3015
 info@ricedaubney.com.au | www.ricedaubney.com.au
 the rice daubney group (pty) ltd - abn: 77 001 350 789
 rice daubney trading llc - abn: 50 800 204 903


PROJECT
VINCENTIA DISTRICT CENTRE

DRAWING TITLE
PHASING PLAN

SCALE	DATE	CHECKED
1:1000@A1, 1:2000@A3	SEPTEMBER 09	SP
PROJECT NUMBER	DRAWING NUMBER	REVISION
07033	DA0103	W

THIS DOCUMENT IS THE COPYRIGHT OF RICE DAUBNEY (NSW) PTY LTD. ALL INFORMATION ILLUSTRATED ON THIS DOCUMENT IS TO BE CHECKED AND VERIFIED ON SITE. BY THE POINT OF DISCREPANCIES ARE TO ARCHITECT PRIOR TO COMMENCEMENT OF THE WORK. DO NOT SCALE DRAWINGS MANUALLY OR ELECTRONICALLY.

NOTES:
 + SPECIALTY RETAIL LAYOUT INDICATIVE ONLY AND SUBJECT TO CHANGE
 + MAJORS RACKING LAYOUT (WHERE SHOWN) IS INDICATIVE ONLY
 + ALL PARKING AND CIVIL LAYOUTS ARE INDICATIVE ONLY. PLEASE REFER TO CONSULTANTS DRAWINGS.

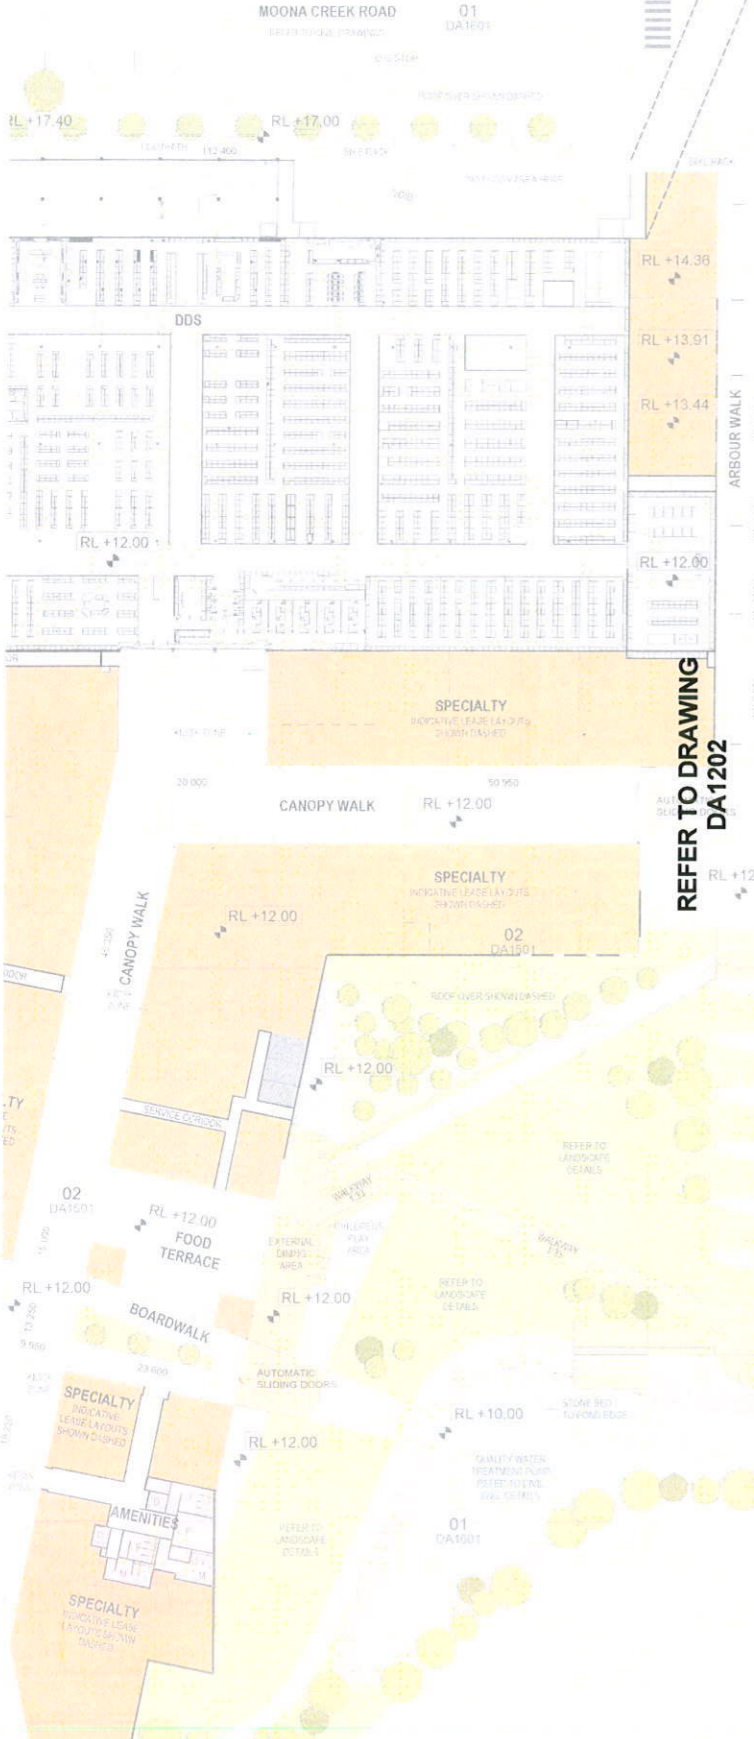

NSW GOVERNMENT
 Planning

Issued under the Environmental Planning and Assessment Act 1979

Approved Section 75W Modification Application

No. 3 granted on the 8 AUG. 2011

in respect to MP 06-0025

Signed J. Ph...*

Sheet No. 4 of 48

No.	DATE	REVISION / ISSUE DETAILS
S	04-07-11	TRAFFIC LAYOUT UPDATED
R	23-03-11	DA MODIFICATION ISSUE
O	13-05-10	LIBRARY AREA REDUCED
P	04-05-10	MEZZ PLAN SEPARATED, UPDATED CANOPY WALK R.L'S
O	30-01-10	R.L'S AND LEASE LINES SHOWN
N	21-05-10	GENERAL UPDATES
M	18-02-10	GENERAL UPDATES
L	17-05-10	FOOD COURT AMENDMENTS
K	21-04-10	DA SUBMISSION FINAL
J	20-04-10	PROJECT APPLICATION MODIFICATION



CLIENT	ARCHITECTS	PROJECT	DRAWING TITLE
Fabcot	RICE DAUBNEY ANALYSING CREATING AND IMPLEMENTING ARCHITECTURE	VINCENTIA DISTRICT CENTRE	FINAL STAGE PLAN - NORTH EAST

SCALE	DATE	CHECKED
1:500@A1, 1:1000@A3	SEPTEMBER 09	SP
PROJECT NUMBER	DRAWING NUMBER	REVISION
07033	DA1201	S

THIS DOCUMENT IS THE COPYRIGHT OF RICE DAUBNEY ARCHITECTS. ALL INFORMATION ILLUSTRATED ON THIS DOCUMENT IS FOR AS CHECKED AND VERIFIED ON SITE. IN THE EVENT OF DISCREPANCIES REFER TO ARCHITECT PRIOR TO COMMENCEMENT OF THE WORK. DO NOT SCALE DRAWINGS MANUALLY OR ELECTRONICALLY.