



LEGEND

- GATEWAY PLANTING AND ROUNDABOUTS**
Angophora hispida with Doryanthes excelsa underplanting, roundabout planted with native grasses
- ENTRY TO TOWN CENTRE**
Multi-stem Eucalyptus sclerophylla with Doryanthes excelsa understorey planting
- MOONA CREEK ROAD**
3A. Main avenue of Eucalyptus sclerophylla with native understorey planting
3B. Second avenue of Tristaniopsis laurina with native understorey planting
- ARBOURWALK**
Hardenbergia violacea (alba), Hibbertia scandens, Pandorea jasminoides and Pandorea pandorana.
- BOARDWALK**
Eucalyptus sp with underplanting of wetland species, Indoor tree plantings of Ficus Benjaminii
- FEATURE PLANTING**
6A. Banksia integrifolia with underplanting of Banksia ericifolia and native grasses
6B. Doryanthes excelsa / Macrozamia communis, underplanted with Banksia ericifolia and native grasses
- WATERFRONT PARK**
Feature trees of Melaleuca styphelioides, Ficus rubiginosa, shade planting provided by Hymenosporum species with stands of Banksia integrifolia.
- WETLAND PLANTING**
8A. Grasses and Reed planting
8B. Macrophytes
- CARPARK PLANTING / BIOSWALE**
Melaleuca styphelioides, Corymbia maculata, Eucalyptus sclerophylla with native understorey planting
- AMENITY/ BUFFER PLANTING / SCREEN PLANTING**
Planted with Native mix of Shrubs, small screening trees, groundcovers and grasses.
- NATIVE BUFFER PLANTING - (TEMPORARY)**
Underplanted with tubestocks of native Grasses, Screen Planting, Acacia sp, Allocasuarina sp.
- EXISTING BUSHLAND VEGETATION**
12A. Existing Bushland Vegetation/ Temporary buffer planting design subject to site conditions.
12B. Comprises existing woodland vegetation including Eucalyptus botryoides, Corymbia maculata, Eucalyptus pilularis, Eucalyptus sclerophylla and Native hydroseed mix to be retained
- BIKE TRACK**
(Varies between Stage One / Stage 2)
- MASS PLANTING - (TEMPORARY)**
Indigenous Grasses Shrubs & Groundcovers mix. Note: Refer to Stage 2 Plan for reference to detailed areas

INDICATIVE PLANT PALETTE

BOTANIC NAME	COMMON NAME	MATURE HEIGHT EST.
TREES		
Angophora costata	Smooth-barked Apple	15m
Angophora hispida	Dwarf Apple	4m
Banksia integrifolia	Coastal Banksia	12m
Banksia serrata	Old Man Banksia	8m
Callistemon Viminalis	Weeping Bottlebrush	5m
Corymbia maculata	Spotted gum	20- 30m
Eucalyptus racemosa	Narrow- leaved Paperbark	15m
Eucalyptus sclerophylla	Hard- leaved Scribbly Gum	7-15m
Ficus rubiginosa	Port Jackson Fig	20m
Hymenosporum flavum	Native Frangipani	10m
Tristaniopsis laurina	Water Gum	6m

NATIVE BUFFER PLANTING TREE MIX

Acacia filicifolia	Fern- leaf Wattle	14m
Allocasuarina littoralis	Black Sheoak	8m
Corymbia gummifera	Red Bloodwood	5 - 15m
Corymbia maculata	Spotted Gum	20 - 30m
Eucalyptus botryoides	Bangalay	30m
Eucalyptus pilularis	Blackbutt	40m
Eucalyptus racemosa	Narrow- leaved Scribbly Gum	15m

INDOOR TREE PLANTING (CONTAINED IN RAISED PLANTERS)

Ficus microcarpa (multi stemmed no. 3-6)	Hills Weeping Fig	4m
--	-------------------	----

SHRUBS AND AMMENITY SCREENING

Anigozanthos flavidus	Kangaroo Paw	1m
Banksia ericifolia	Heath Banksia	5m
Banksia spinulosa 'Giant Candles'	Giant Candles Banksia	0.5m
Callistemon linearis	Narrow Leafed Bottlebrush	3m
Ceratopetalum gummiferum	NSW Christmas Bush	5m
Correa alba	White Correa	1.5m
Correa baeuerlenii	Chef's Hat Correa	2m

Dodonaea viscosa 'Purpurea'

Hakea teretifolia	Purple Leaved Hop Bush	2m
Kunzea capitata	Dagger Hakea	1-3m
Leptospermum juniperinum	Tick Bush	1.5m
Leptospermum laevigatum	Prickly Tea- Tree	3m
Leptospermum polygalifolium	Costal Tea Tree	5m
Westringia fruticosa	Yellow Tea- Tree	5m
	Coastal Rosemary	1.5m

FEATURE PLANTS

Doryanthes excelsa	Gynea Lily	3m
Macrozamia communis	Burrawang	2m
Xanthorrhoea glauca	Grass Tree	2m

NATIVE GRASS ACCENT PLANTING

Carex appressa	Tall Sedge	0.8m
Dianella caerulea	Flax Lily	0.3m -1.5m
Lomandra longifolia	Spiny- headed Mat- rush	1m
Lomandra longifolia 'Tanika'	Tanika Mat Rush	0.5m- 0.6m
Poa tabillardieri 'Eskdale'	Blue Tussock	0.8m
Themeda australis	Kangaroo Grass	1.2m

NSW GOVERNMENT

Hardenbergia violacea 'Alba'	Purple Coral Pea	climber / scrambler
Hibbertia scandens	Climbing Guinea Flower	climber
Myoporum parvifolium	Creeping Boobialla	scrambler
Pandorea pandorana	Wonga- wonga Vine	climber
Scaevola aemula	Purple Fan Flower	0.3m

Approved Section 75W Modification Application


BENEATH POWER LINES

All planting located beneath overhead power lines is to comply with the requirements of integral energy's policy MM10013. Clearances are to be maintained between network assets and vegetation.

in respect to MP... 06-0025

Signed... J. Phita

Sheet No... 16 of 48

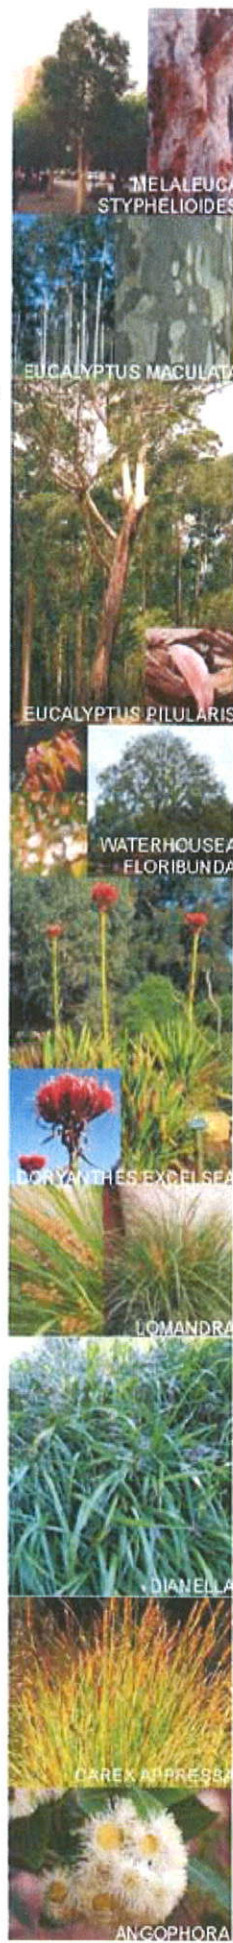



INDICATIVE PLANT PALETTE

BOTANIC NAME	COMMON NAME	MATURE HEIGHT EST.
TREES		
Angophora costata	Smooth-barked Apple	15m
Angophora hispida	Dwarf Apple	4m
Banksia integrifolia	Coastal Banksia	12m
Banksia serrata	Old Man Banksia	8m
Callistemon Viminalis	Weeping Bottlebrush	5m
Corymbia maculata	Spotted gum	20-30m
Eucalyptus racemosa	Narrow-leaved Paperbark	15m
Eucalyptus sclerophylla	Hard-leaved Scribbly Gum	7-15m
Ficus rubiginosa	Port Jackson Fig	20m
Hymenosporum flavum	Native Frangipani	10m
Tristanopsis laurina	Water Gum	6m

NATIVE BUFFER PLANTING TREE MIX		
Acacia filicifolia	Fern-leaf Wattle	14m
Allocasuarina littoralis	Black Sheoak	8m
Corymbia gumifera	Red Bloodwood	5-15m
Corymbia maculata	Spotted Gum	20-30m
Eucalyptus botryoides	Bangalay	30m
Eucalyptus pilularis	Blackbutt	40m
Eucalyptus racemosa	Narrow-leaved Scribbly Gum	15m

INDOOR TREE PLANTING (CONTAINED IN RAISED PLANTERS)		
Ficus microcarpa (multi stemmed no. 3-6)	Hills Weeping Fig	4m

SHRUBS AND AMMENITY SCREENING		
Anigozanthos flavidus	Kangaroo Paw	1m
Banksia ericifolia	Heath Banksia	5m
Banksia spinulosa 'Giant Candles'	Giant Candles Banksia	0.5m
Callistemon linearis	Narrow Leaved Bottlebrush	3m
Ceratopetalum gummiferum	NSW Christmas Bush	5m
Correa alba	White Correa	1.5m
Correa baeuerlenii	Chef's Hat Correa	2m

Dodonaea viscosa 'Purpurea'	Purple Leaved Hop Bush	2m
Hakea teretifolia	Dagger Hakea	1-3m
Kunzea capitata	Tick Bush	1.5m
Leptospermum juniperinum	Prickly Tea-Tree	3m
Leptospermum laevigatum	Costal Tea Tree	5m
Leptospermum polygalifolium	Yellow Tea-Tree	5m
Westringia fruticosa	Coastal Rosemary	1.5m


FEATURE PLANTS		
Doryanthes excelsa	Gynea Lily	3m
Macrozamia communis	Burrawang	2m
Xanthorrhoea glauca	Grass Tree	2m

NATIVE GRASS ACCENT PLANTING		
Carex appressa	Tall Sedge	0.8m
Dianella caerulea	Flax Lily	0.3m-1.5m
Lomandra longifolia	Spiny-headed Mat-rush	1m
Lomandra longifolia 'Tanika'	Tanika Mat Rush	0.5m-0.6m
Poa labillardieri 'Eskdale'	Blue Tussock	0.8m
Themelia australis	Kangaroo Grass	1.2m



GRASSES & CLIMBERS		
Hardenbergia violacea 'Alba'	Purple Coral Pea	climber / scrambler
Hibbertia scandens	Climbing Guinea Flower	climber
Myoporum parvifolium	Creeping Boobialla	scrambler
Pandorea pandorana	Wonga-wonga Vine	climber
Scaevola aemula	Purple Fan Flower	climber

NSW GOVERNMENT
Planning
Issued under the Environmental Planning and Assessment Act 1979
Approved Section 75W Modification Application
BENEATH POWER LINES
All planting located beneath overhead power lines must comply with the requirements of integral energy's policy MM10013. Clearances are to be maintained between network assets and vegetation.

in respect to MP 06-00 25
Signed: J. Phua
Sheet No. 17 of 48


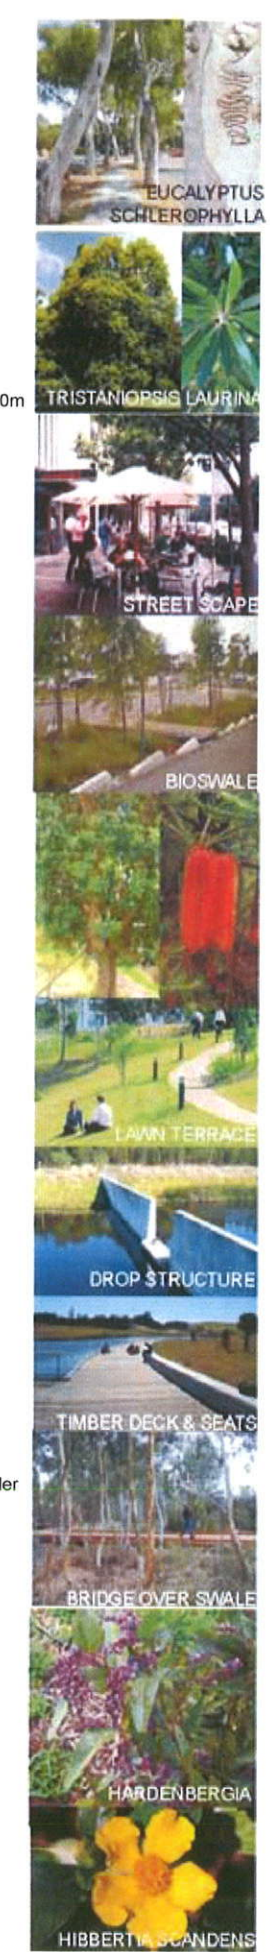


BOARDWALK, RAINGARDENS AND BIOSWALES

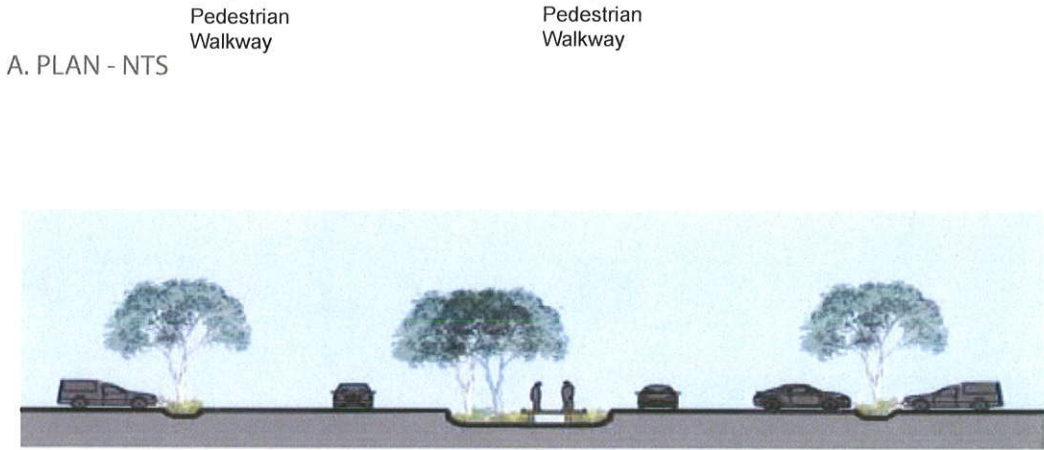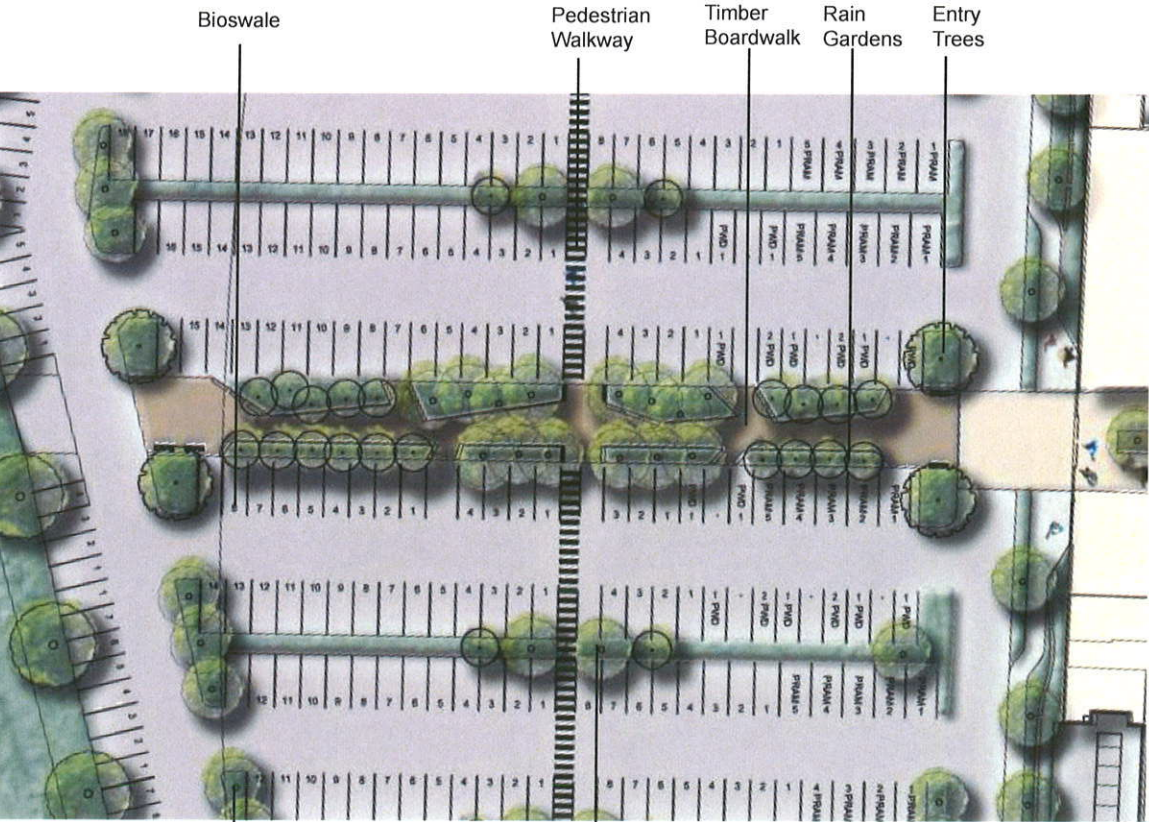

C. INDICATIVE SECTION THROUGH BOARDWALK - NTS

WATERFRONT PARK

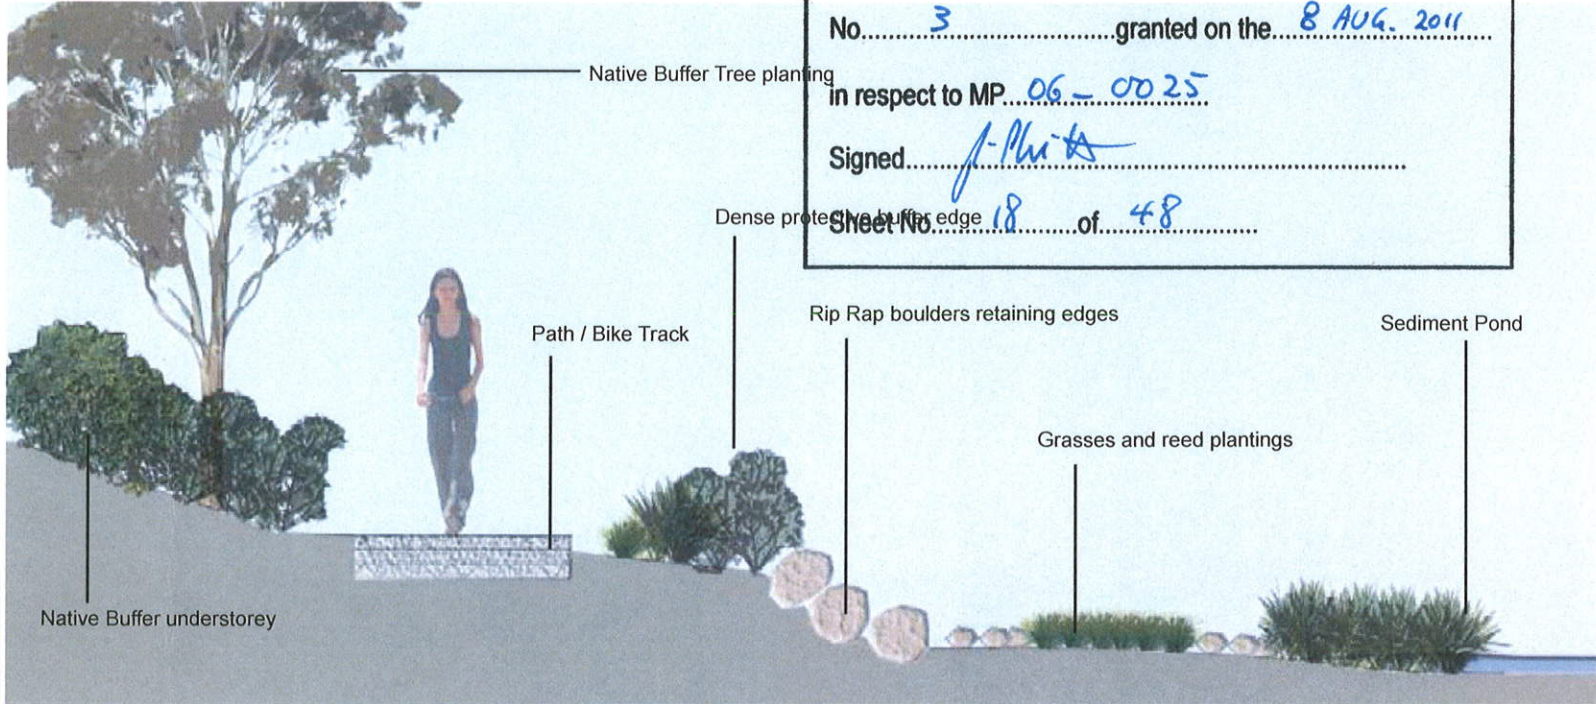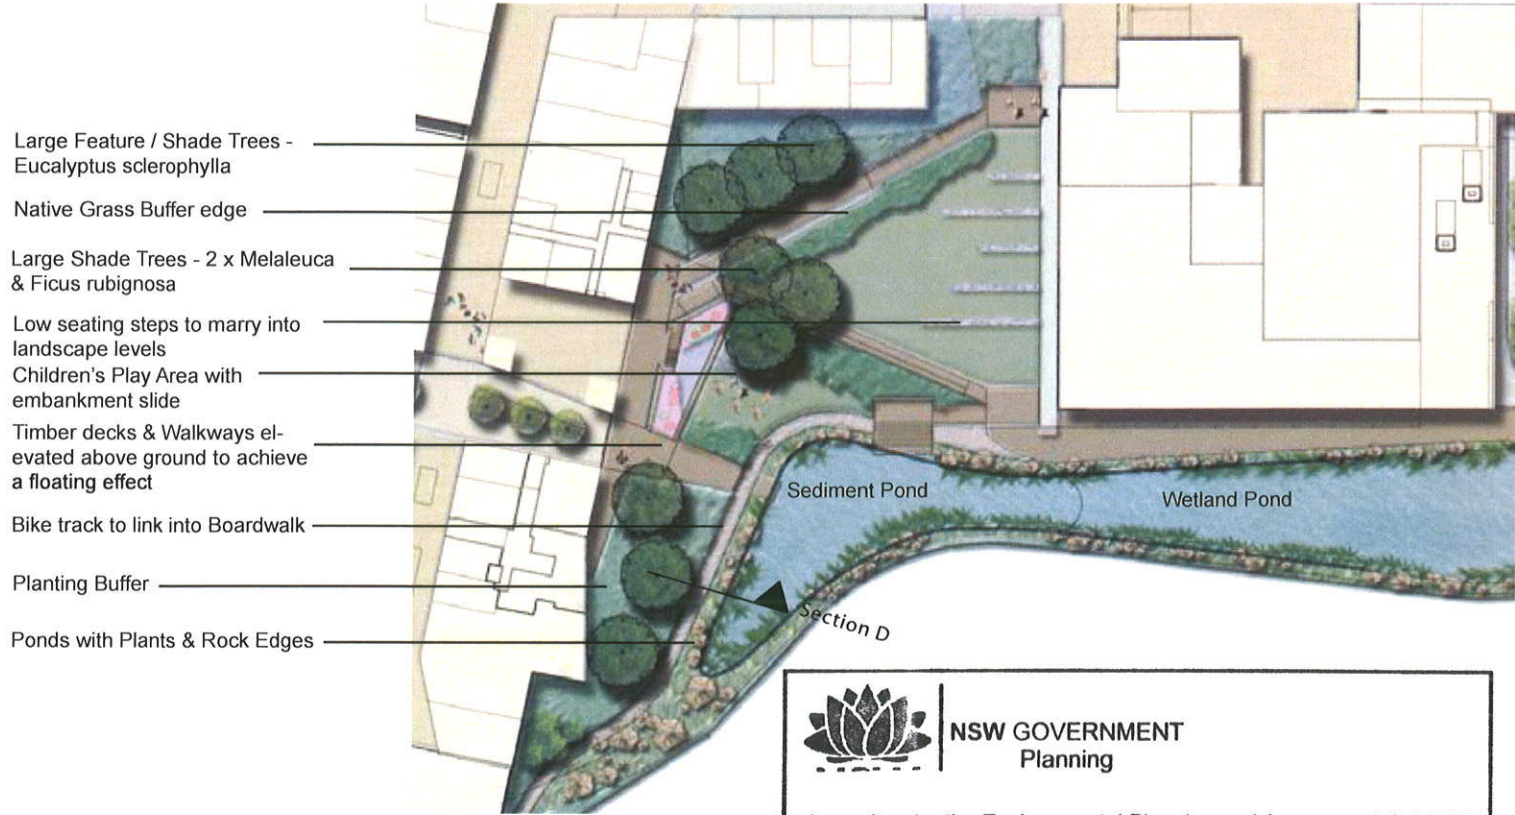

D. INDICATIVE SECTION THROUGH THE WATERFRONT TERRACES - NTS

NSW GOVERNMENT Planning

Issued under the Environmental Planning and Assessment Act 1979

Approved Section 75W Modification Application

No. 3 granted on the 8 AUG. 2011

in respect to MP 06-0025

Signed J. Phelan

Sheet No. 18 of 48

