



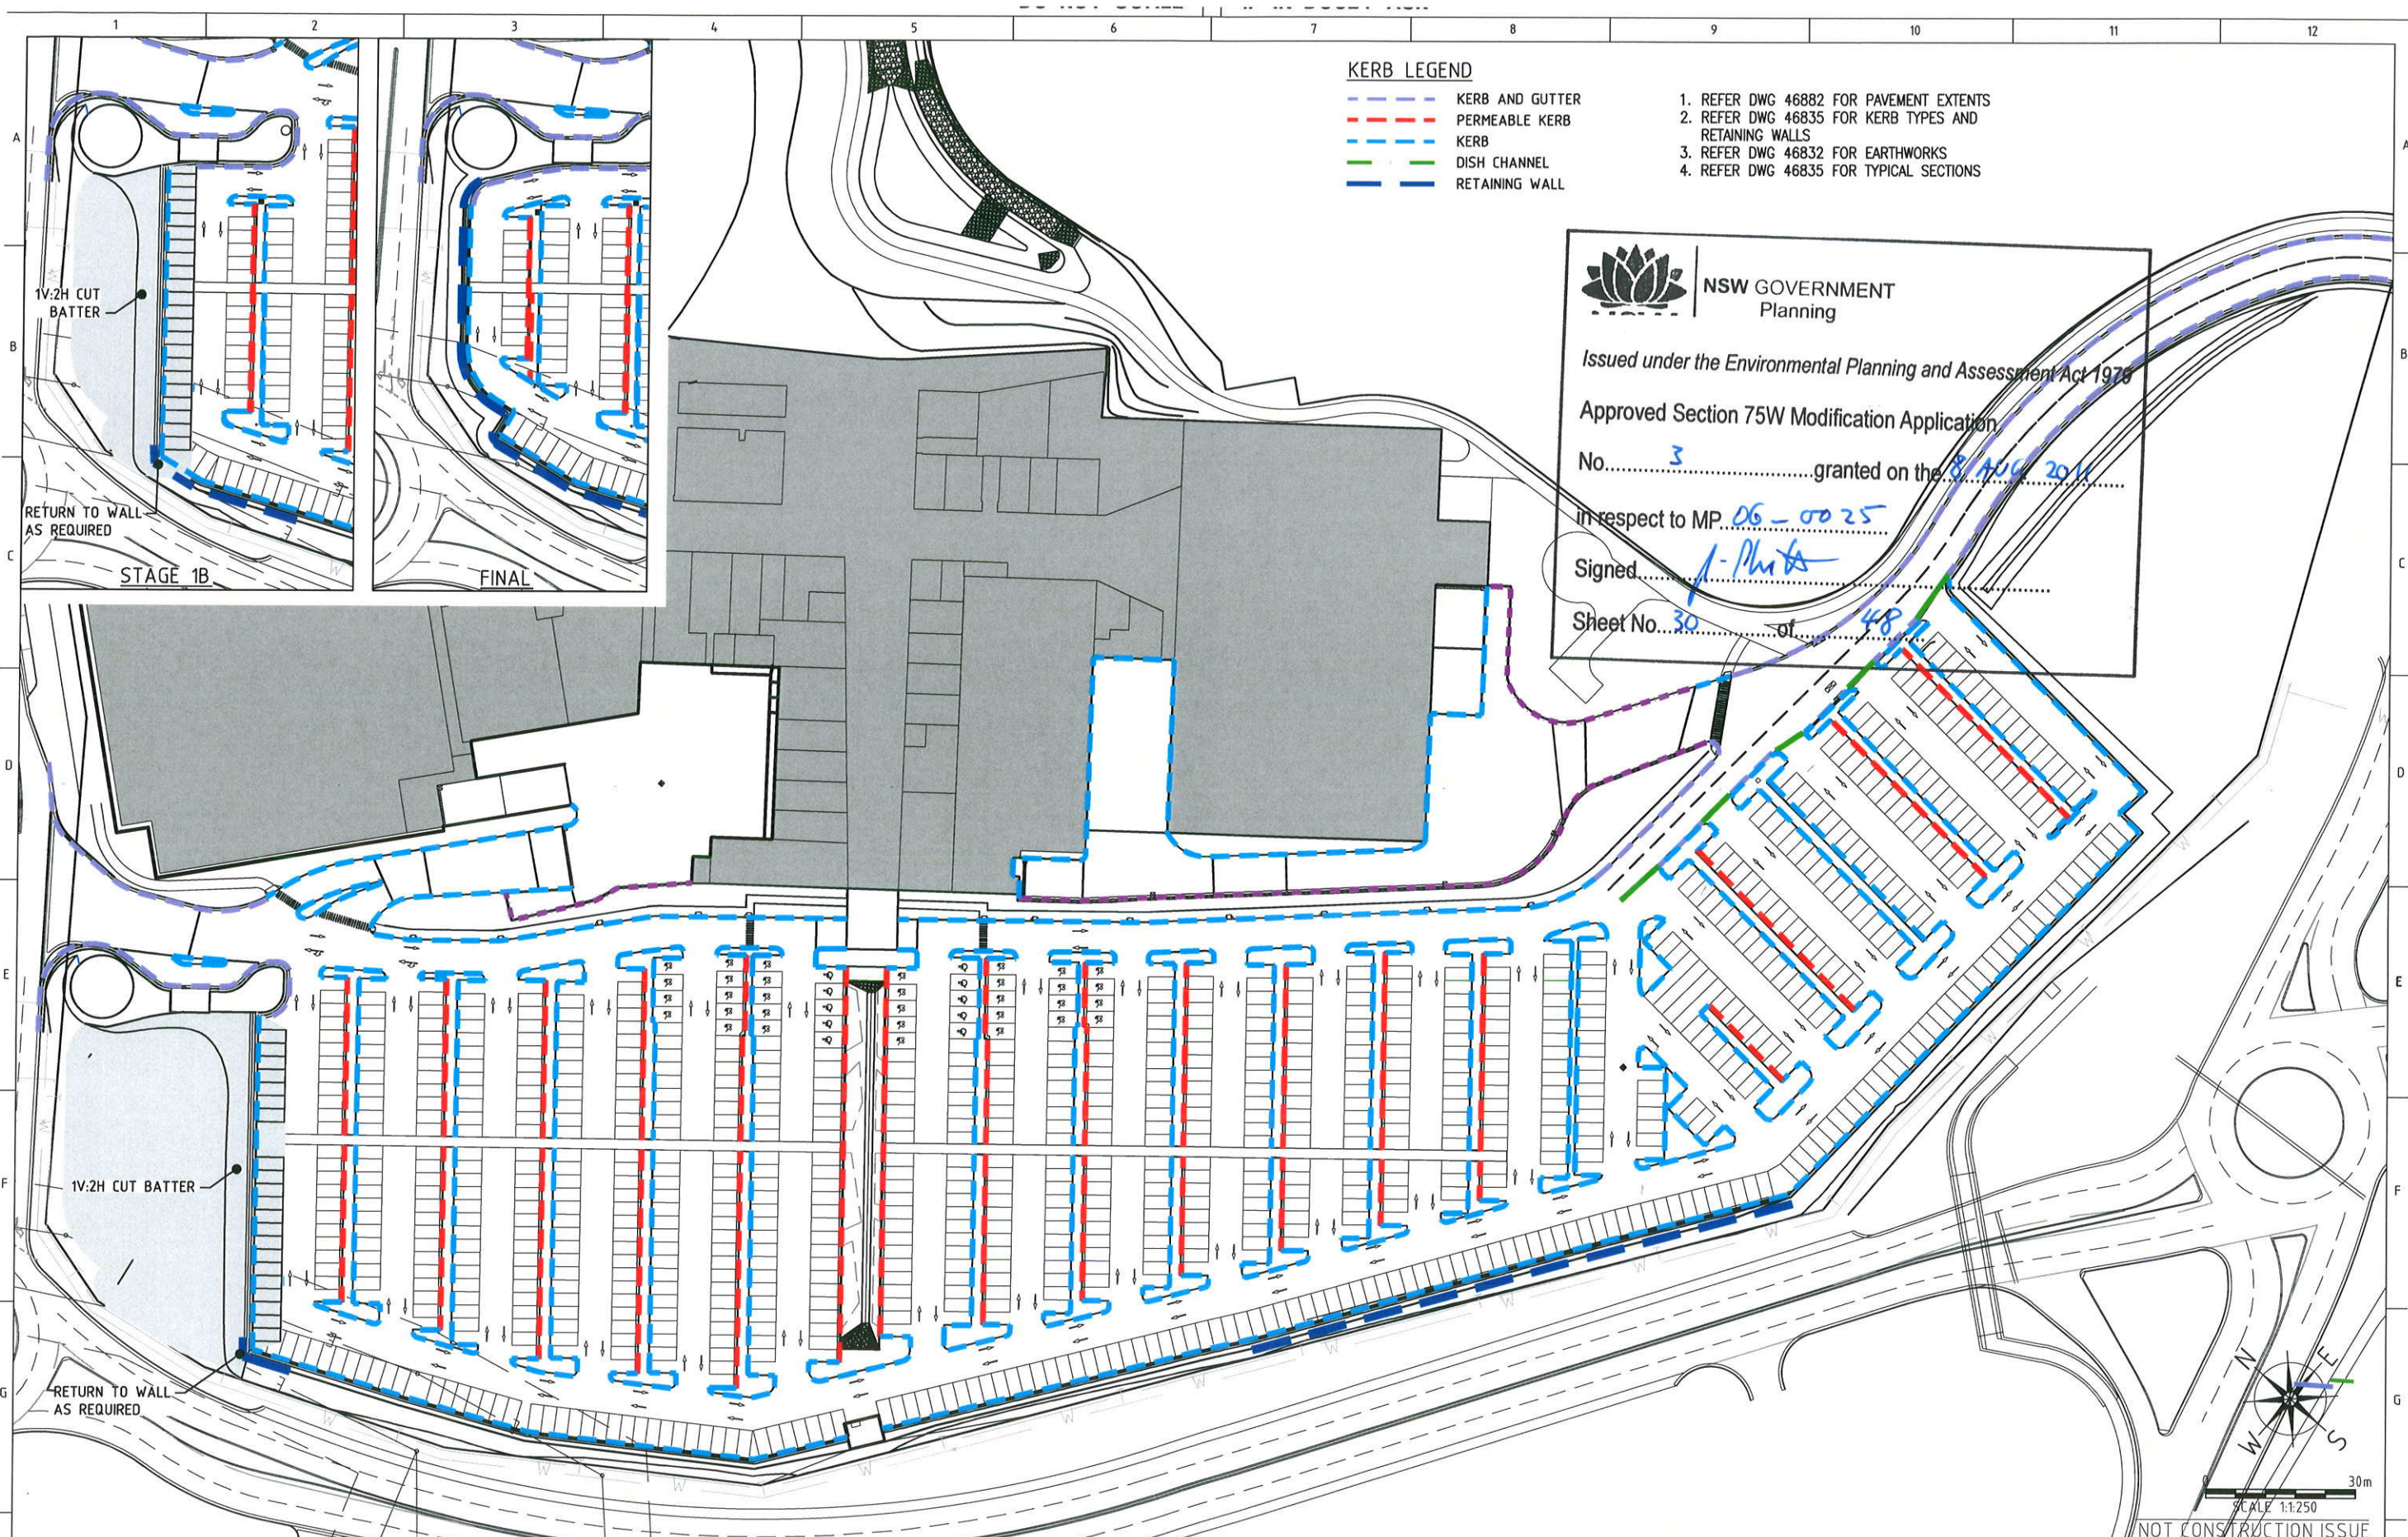

REV	DATE	BY	APP.	DETAILS	DRAWING STATUS		SCALE:	HEIGHT DATUM	PROJECT TITLE	DRAWING TITLE		
					DESIGN BY	J. Blenkhorn	1/03/11			CIVILWORKS ISSUE		
					DRAWN BY	J. Blenkhorn	1/03/11	AHD	278 KEIRA STREET, WOLLONGONG, NSW 2500 Ph: (02) 4228 4133 Facsimile: (02) 4228 6811 ACN 003 936 981 This drawing is subject to COPYRIGHT. It remains the property of Forbes Rigby Pty Ltd	KERBS AND RETAINING		
					DRAFTING CHECK	CJG	16/07/10			NOT CONSTRUCTION ISSUE		
					DESIGN CHECK	MAK	16/07/10			Project No.		
					FINAL APPROVAL	MAK	16/07/10			104016		
P1	05/07/11	AJM	MAK	CARPARK LAYOUT UPDATED	PRELIMINARY		1:500			Com No.		
					MODIFICATION #3 ISSUE MARCH 2011					46		
										Drawing No.		
										46870		
										REV		
										P1		

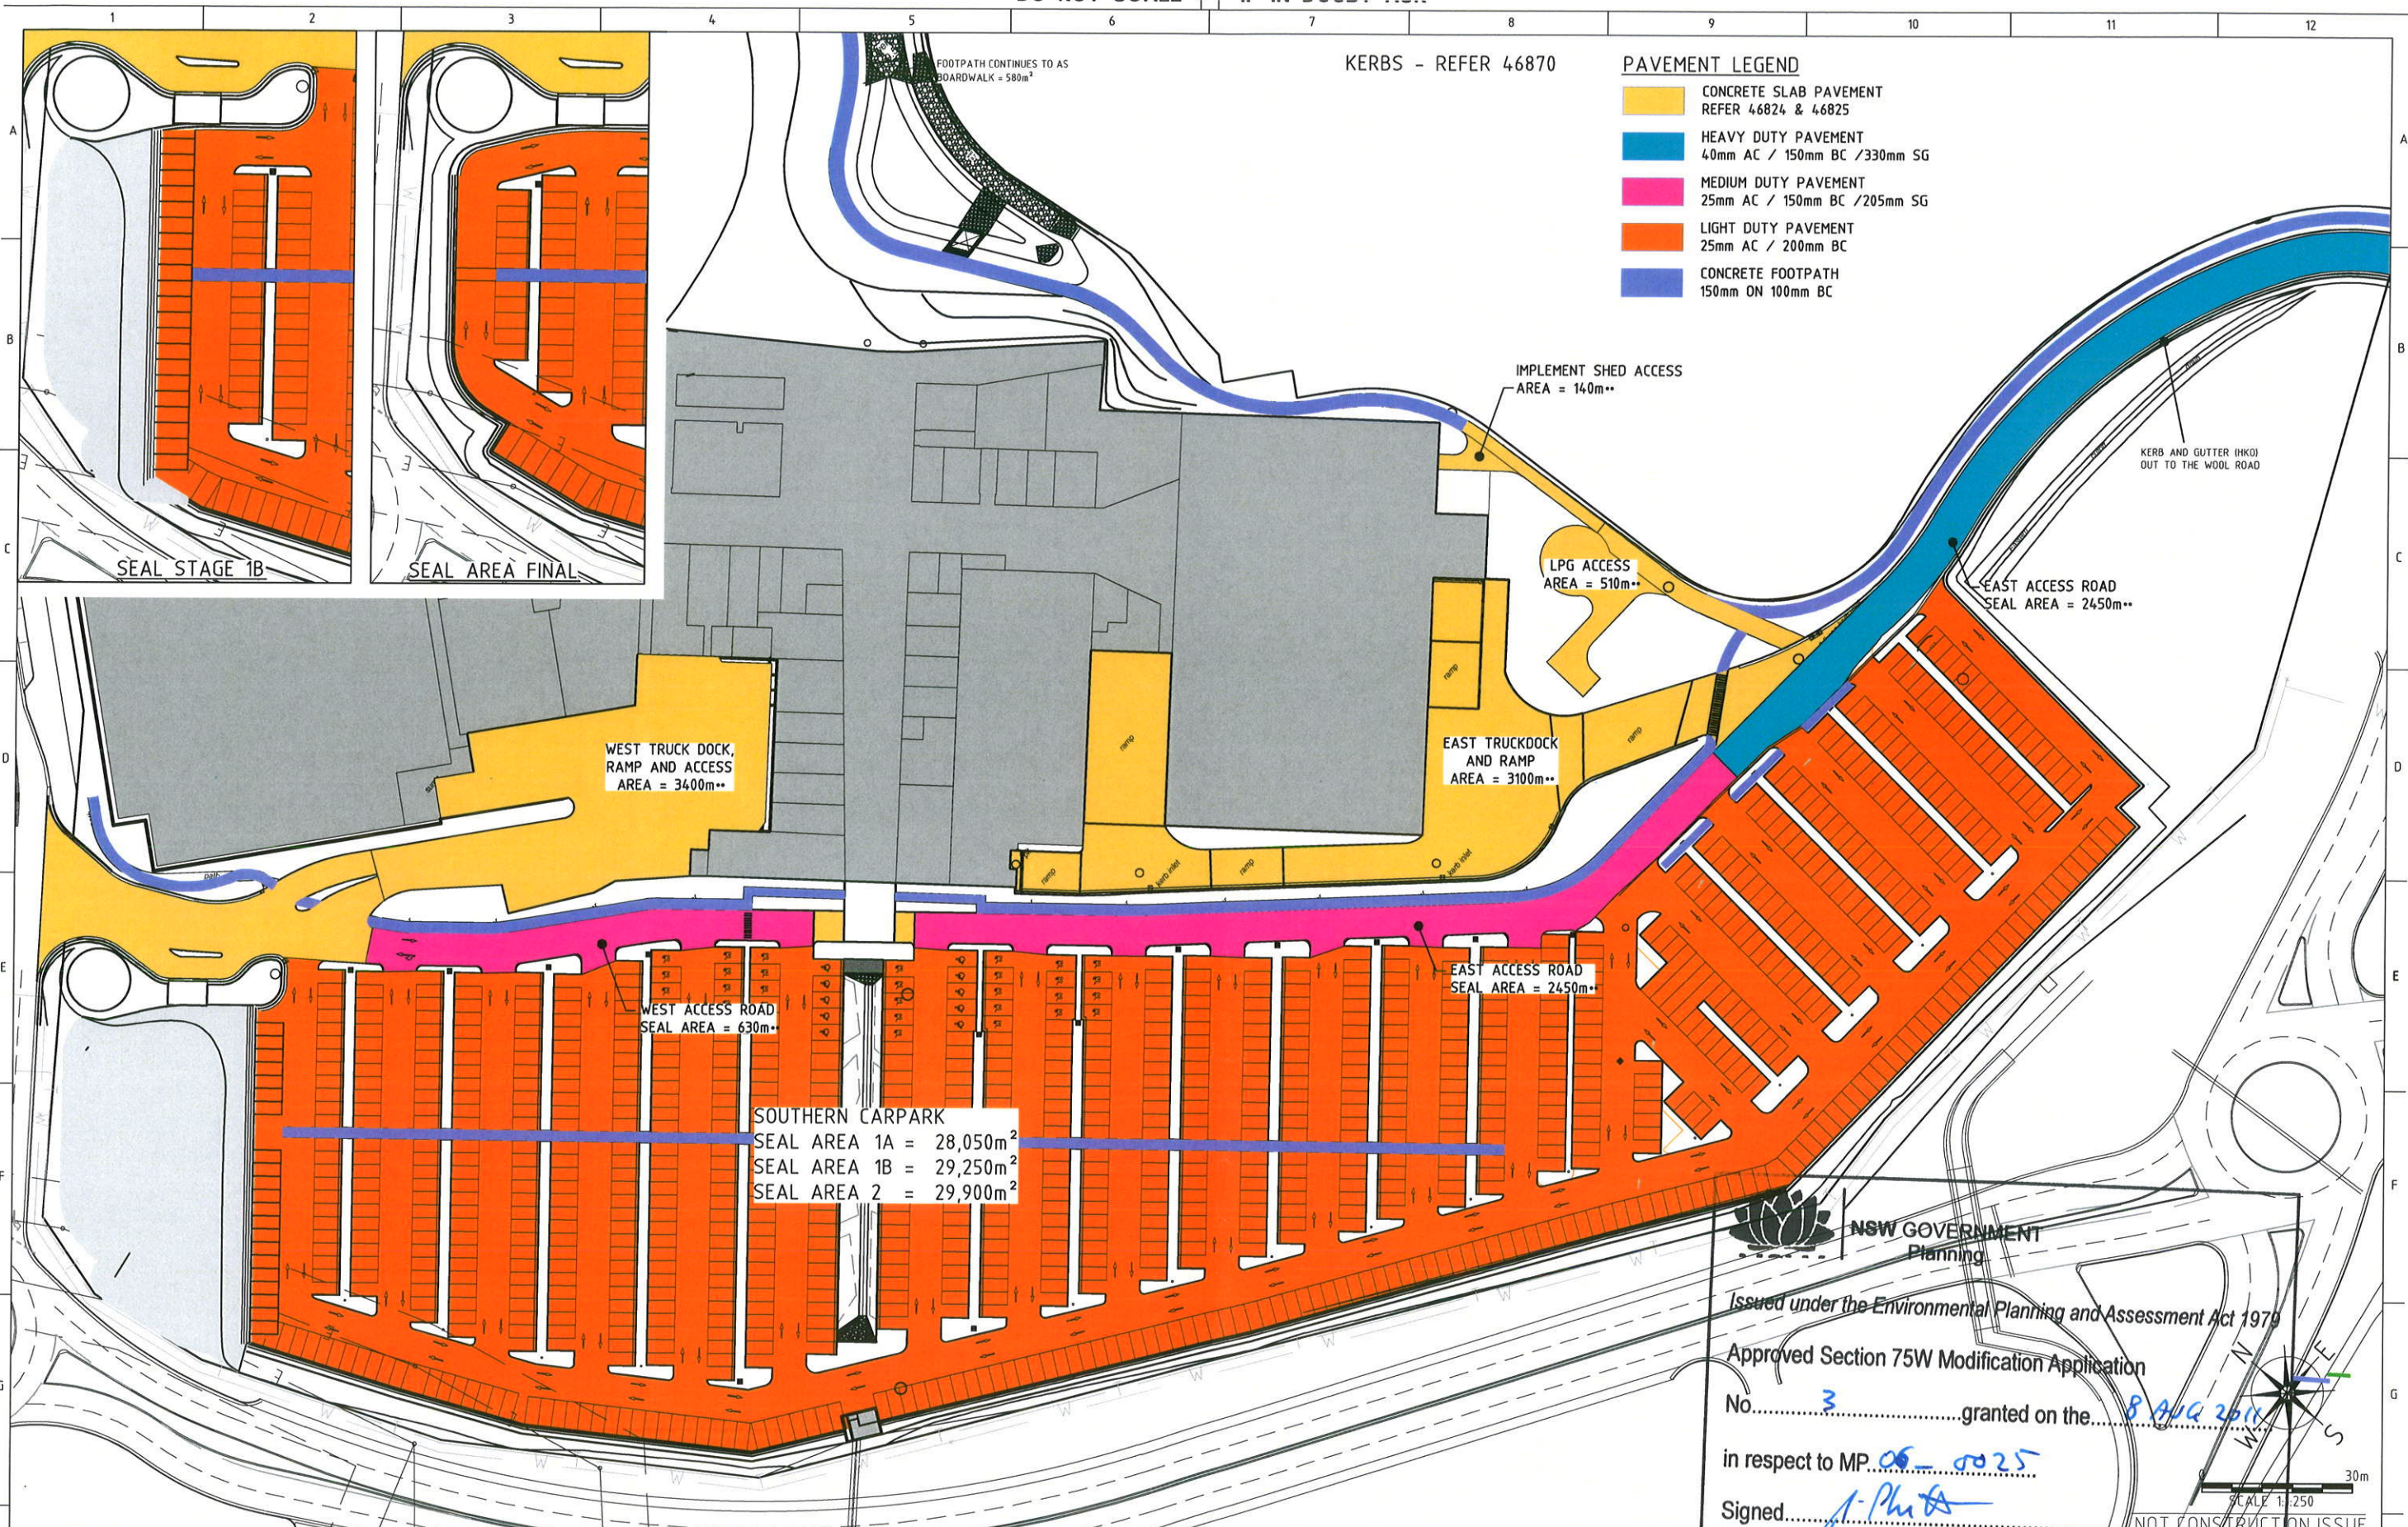

KERBS - REFER 46870

PAVEMENT LEGEND

- CONCRETE SLAB PAVEMENT
REFER 46824 & 46825
- HEAVY DUTY PAVEMENT
40mm AC / 150mm BC / 330mm SG
- MEDIUM DUTY PAVEMENT
25mm AC / 150mm BC / 205mm SG
- LIGHT DUTY PAVEMENT
25mm AC / 200mm BC
- CONCRETE FOOTPATH
150mm ON 100mm BC

REV	DATE	BY	APP.	DETAILS
P1	05/07/11	AJM	MAK	CARPARK LAYOUT UPDATED

DRAWING STATUS		
DESIGN BY	J. Blenkhorn	1/03/11
DRAWN BY	J. Blenkhorn	1/03/11
DRAFTING CHECK	CJG	16/07/10
DESIGN CHECK	MAK	16/07/10
FINAL APPROVAL	MAK	16/07/10

MODIFICATION #3 ISSUE MARCH 2011

SCALE: (on A1 Original) 1:500

HEIGHT DATUM AHD

Cardno

278 KEIRA STREET, WOLLONGONG, NSW 2500

Ph: (02) 4228 4133 Facsimile: (02) 4228 6811 ACN 003 936 981

This drawing is subject to COPYRIGHT. It remains the property of Forbes Rigby Pty Ltd

PROJECT TITLE
VINCENTIA DISTRICT CENTRE...
SHOPPING CENTRE PA
VINCENTIA
for
FABCOT PTY LTD

DRAWING TITLE			
CIVILWORKS ISSUE			
PAVEMENT TYPES			
NOT FINAL STAGE			
Project No.	Com No.	Drawing No.	REV
104016	46	46871	P1

NSW GOVERNMENT Planning

Issued under the Environmental Planning and Assessment Act 1979

Approved Section 75W Modification Application

No. 3 granted on the 8 AUG 2011

in respect to MP 05-0025

Signed J. Phua

NOT FOR CONSTRUCTION

SCALE 1:250

30m