

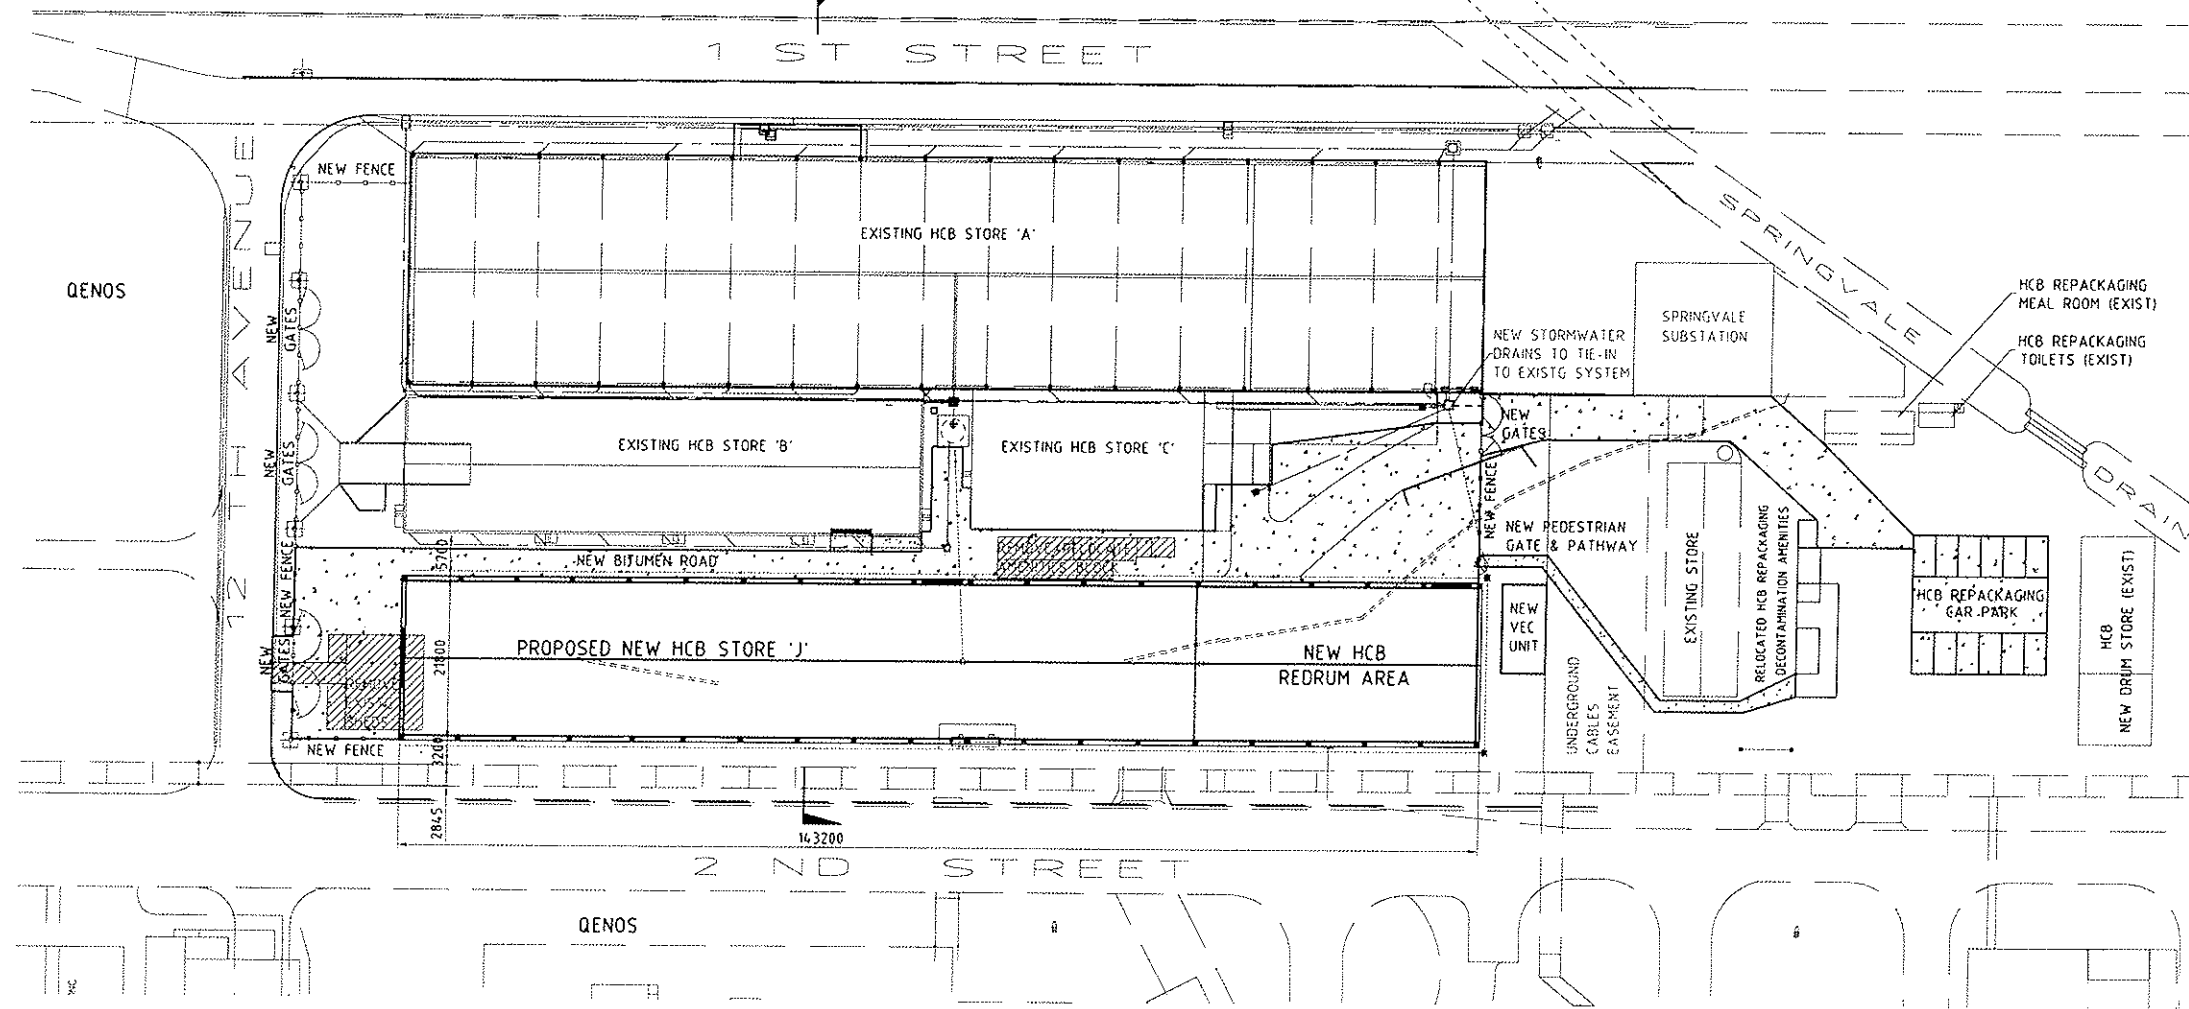


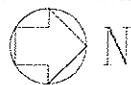

PLAN VIEW

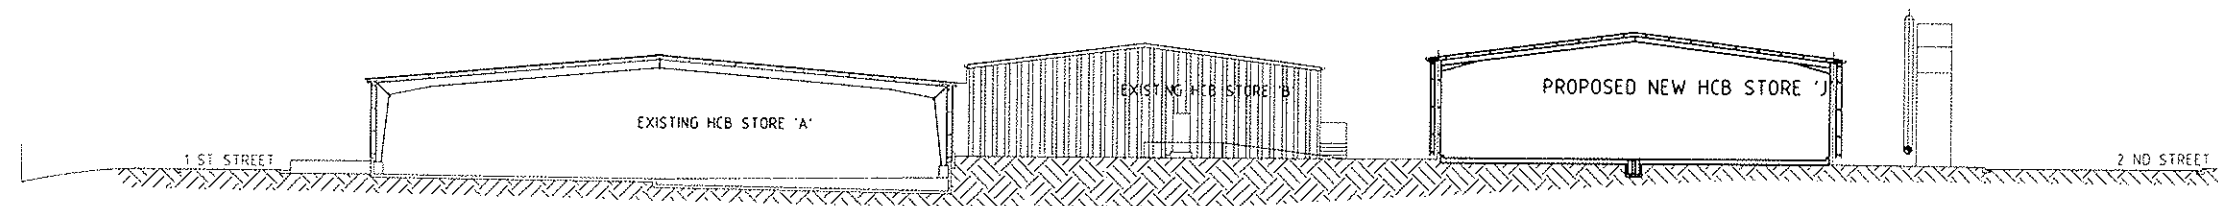


SECTION

SCALE: 1:200



THIS DRAWING

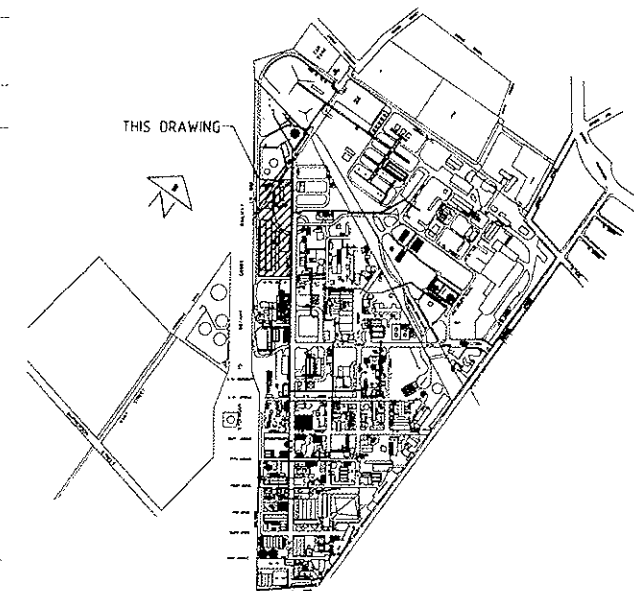

KEY PLAN

SCALE 1 : 10000

CONSTRUCTION DETAILS

FLOOR REINFORCED CONCRETE SLAB
FRAME STEEL FRAME
BUND 150mm HIGH CONCRETE BUND
SHEETING STEEL WALL SHEETING GALVANISED
ROOF STEEL SHEETING GALVANISED
VENTILATION RIDGE VENTILATOR
STORAGE CAPACITY 1000m³

ALL DEPOTS ARE ELECTRICALLY ISOLATED
ALL DEPOTS STORE CLASS 6.1 PG III MATERIAL

										Kellogg Brown & Root Pty Ltd KBR Kellogg Brown & Root Pty Ltd ABN 51 000 602 317			DRAFTER	B.RHODES	27.09.05	WORKS	 Australio Pty Ltd (ACH. 004 989 093)										
										THIS DRAWING AND DESIGN ARE THE PROPERTY OF Orica Australio Pty. Ltd. THE DRAWING OR DESIGNS MUST NOT BE REPRODUCED OR USED WITHOUT THE EXPRESS CONSENT OF ORICA.			DESIGNER	J.MUIR	25/06/05	BOTANY											
																DESIGN CHECKER	-		PLANT	ORICA							
													DRAFTING CHECKER	G.PRICE	25/06/05	SECTION											
													PROJECT DRAFTER	-		STORAGE											
													DESIGN APPROVAL	-		RES/PROJECT No.	SCALES	PLANT	SEC	SUB	DRAWING No.	REV	CAD DRAWING DO NOT MANUALLY REVISE THIS DRAWING	A1			
													TECHNICAL APPROVAL	-		CH4038	1:50 (UNO)	-	-	-	B96307	B					
													PROJECT APPROVAL	R.BROWN													
													CLIENT APPROVAL	M.VINTILA													