


FOR DEPOTS 11/38, 11/39 & 11/40 SEE DWG. B92449
FOR DEPOT No. 11/46 SEE DWG. No. B77555
FOR DEPOT No. 11/52 SEE DWG. No. B98458
FOR DEPOT No. 11/53 SEE DWG. No. B98490
FOR DEPOT No. 11/55 SEE DWG. No. B98494
FOR DEPOT No. 11/56 SEE DWG. No. B98496

	HOSE REEL
	FOAM HYDRANT
	FIRE HYDRANT, DOUBLE
	FIRE HYDRANT, SINGLE
	FIRE HYDRANT WITH NOZZLE
FS	FOAM STORAGE UNIT
FB	FIRE BOX (HOSE, NOZZLE, ETC..)
MFU	MOBILE FOAM UNIT
	PORTABLE FIRE HYDRANT WITH NOZZLE

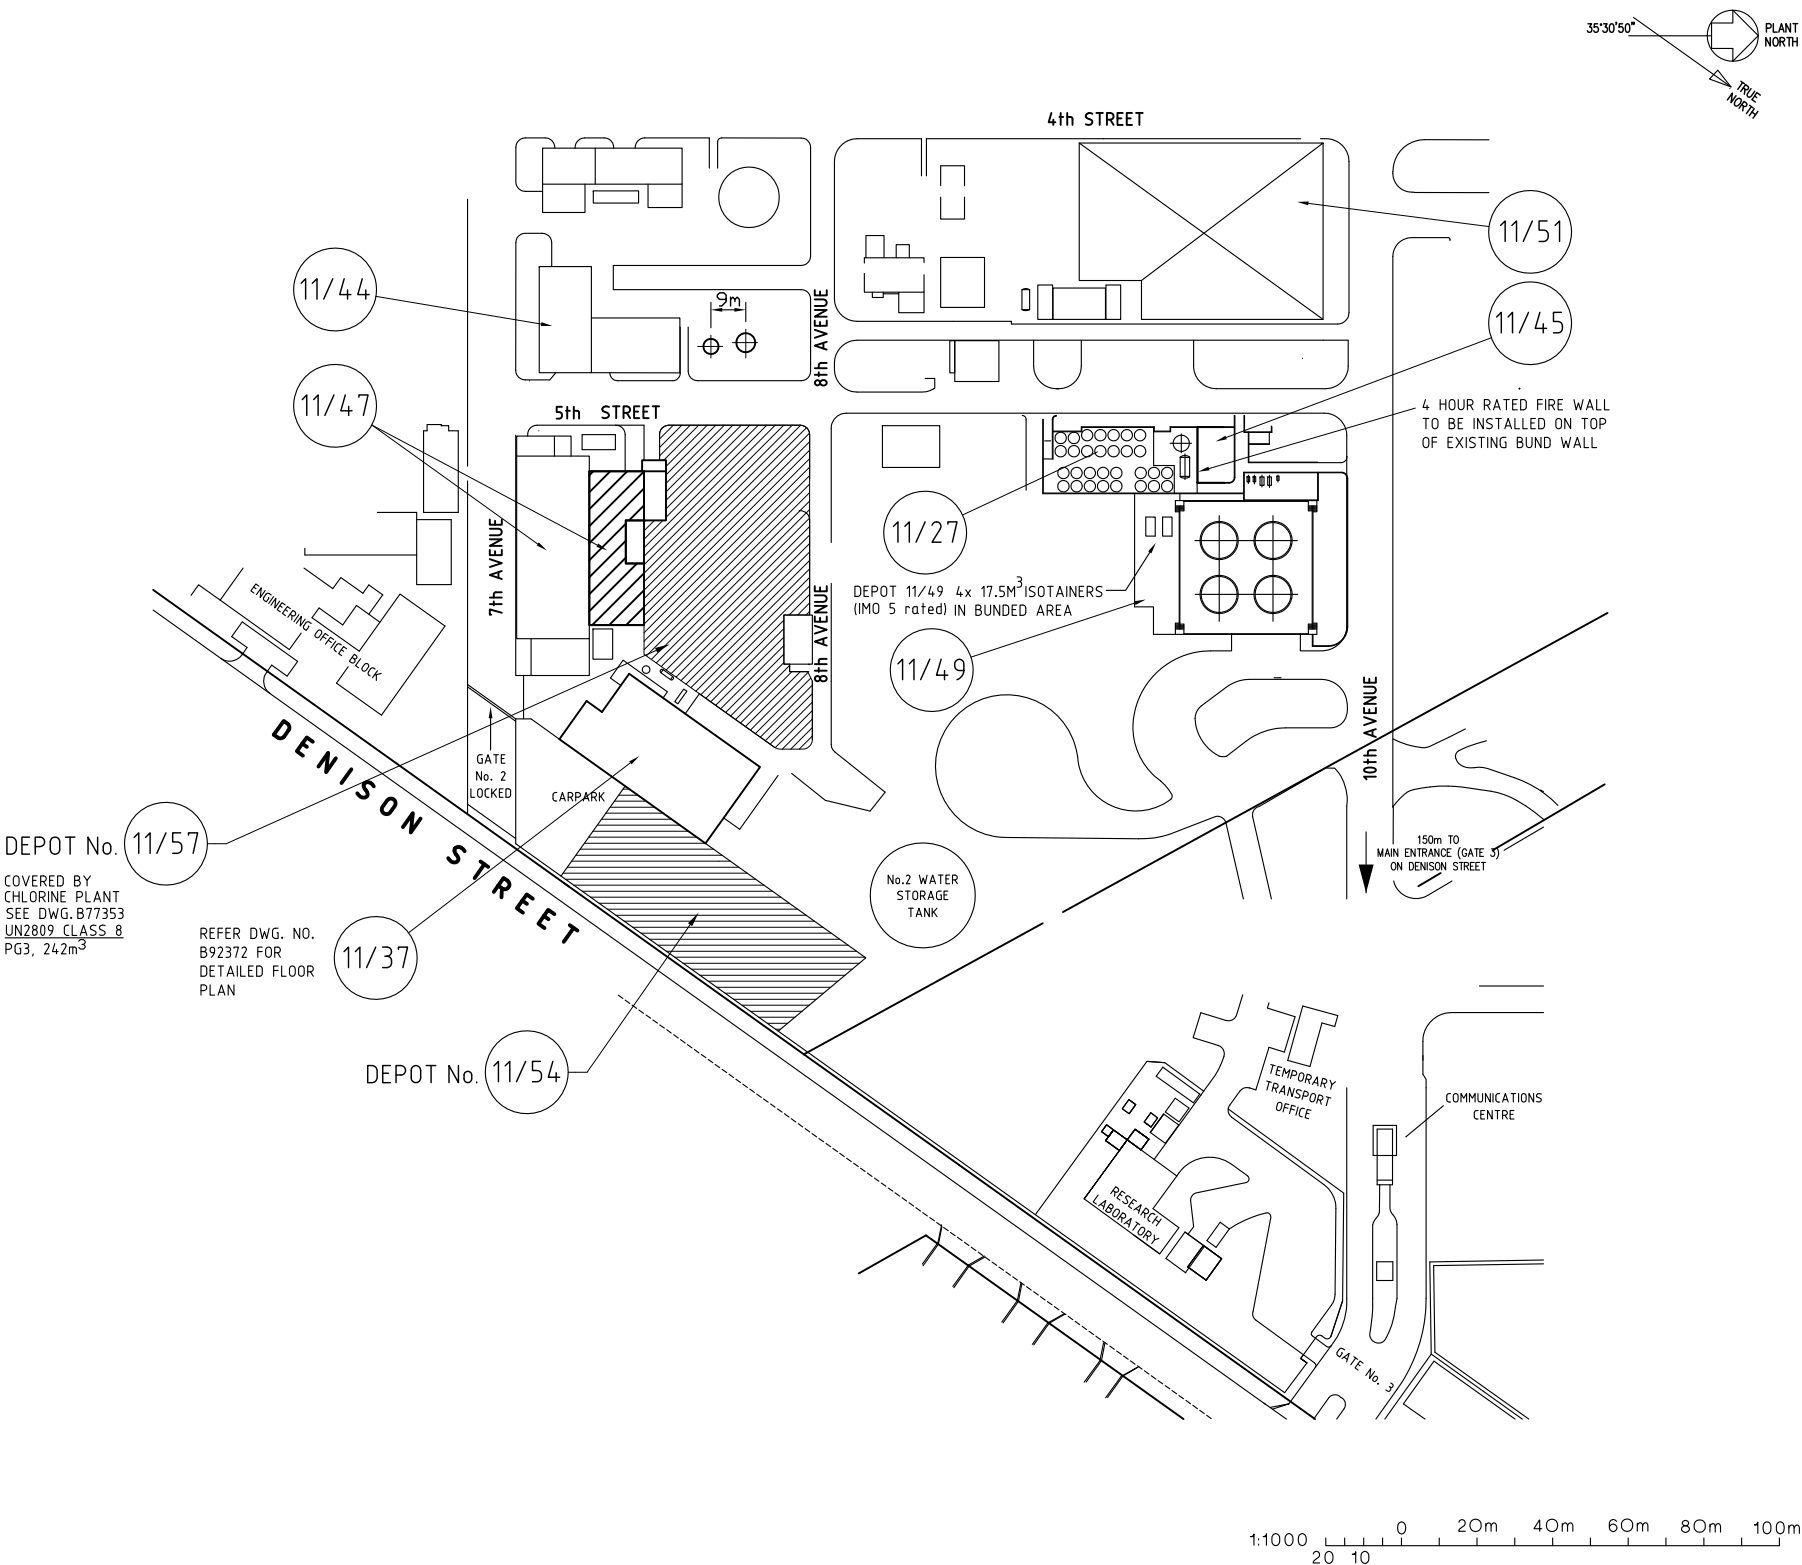

14	GW9005-006	-	DEPOT 11/57 ADDED	B. RHODES	H. ROBINSON	R.A. BROWN	P. O'REILLY	05/11/09			Kellogg Brown & Root Pty Ltd KBR Kellogg Brown & Root Pty Ltd ABN 91 007 660 317	DRAFTER	L.PORTELLI	16/7/08	WORKS	Australia Pty Ltd (ACN. 004 989 093)								
13	GW9005-005	-	REFERENCE TO 11/29 , /31, /42, /43, & /53 REMOVED	K.FITZGERALD	H. ROBINSON	R. BROWN	T.NIGHTINGALE	30/6/09				DESIGNER	-		BOTANY									
12	GW9005-002	-	DEPOT NUMBERS REVISED	R.P. CRUISE	G.PRICE	R.A. BROWN	D. CAPPELLI	9/4/09				DESIGN CHECKER	-		PLANT									
11	EN2352-022	-	DEPOT 54 & TABLE ADDED - DRAWING CONVERTED FROM A3 TO A1	L.PORTELLI	G.PRICE	R. BROWN	P.O'REILLY	17/7/08				DRAFTING CHECKER	G.PRICE	-	ORICA	TITLE LEGACY OPERATIONS,HCB REPACKAGING PLANT DANGEROUS GOODS DEPOTS LOCATION AREA PLAN 1								
10	EN2352-021	-	DEPOT 52 ADDED	S.W	G.P.	P.O'R	P.O.R.	19/2/07				PROJECT DRAFTER	G.PRICE	-	SECTION									
9	EN2352	-	TITLE CHANGE & DEPOT 51 ADDED	S.W	G.P.	P.O'R	P.O.R.	19/2/07				DESIGN APPROVAL	-		HAZARDOUS AREAS									
8	EN159IEDC	-	DEPOT 43 & 49 ADDED	K.J.F.	G.P.	C.H	M.V	7/12/05				TECHNICAL APPROVAL	-		RES/PROJECT No.	SCALES	PLANT	SEC	SUB	DRAWING No.	REV	CAD DRAWING DO NOT MANUALLY REVISE THIS DRAWING	A1	
7	EN159IEDC	-	PLANT & SECTION UPDATE	K.J.F.	G.P.	-	-	-	PROJECT APPROVAL	R.BROWN		EN0557	1:1000	B999	18	03	B79189	14						
REV.	RES. No.	MOD. No.	REVISION DESCRIPTION	DRAWN	CHECKED	PASSED	APPROVED	DATE	DRG. No.	DRG. TITLE	THIS DRAWING OR DESIGN MUST NOT BE REPRODUCED OR USED WITHOUT THE EXPRESS CONSENT OF ORICA.	CLIENT APPROVAL	M.VINTILLA	2/99										
REVISIONS AND APPROVALS									REFERENCE DRAWINGS															