
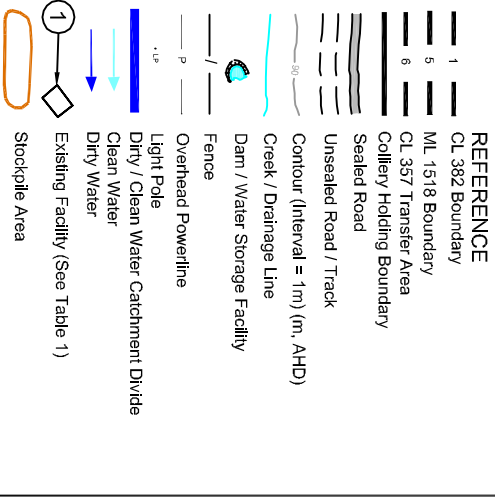


\\SERVER\R\RW\655\Cad\655Base\Proj Desc_Figure 3.DWG

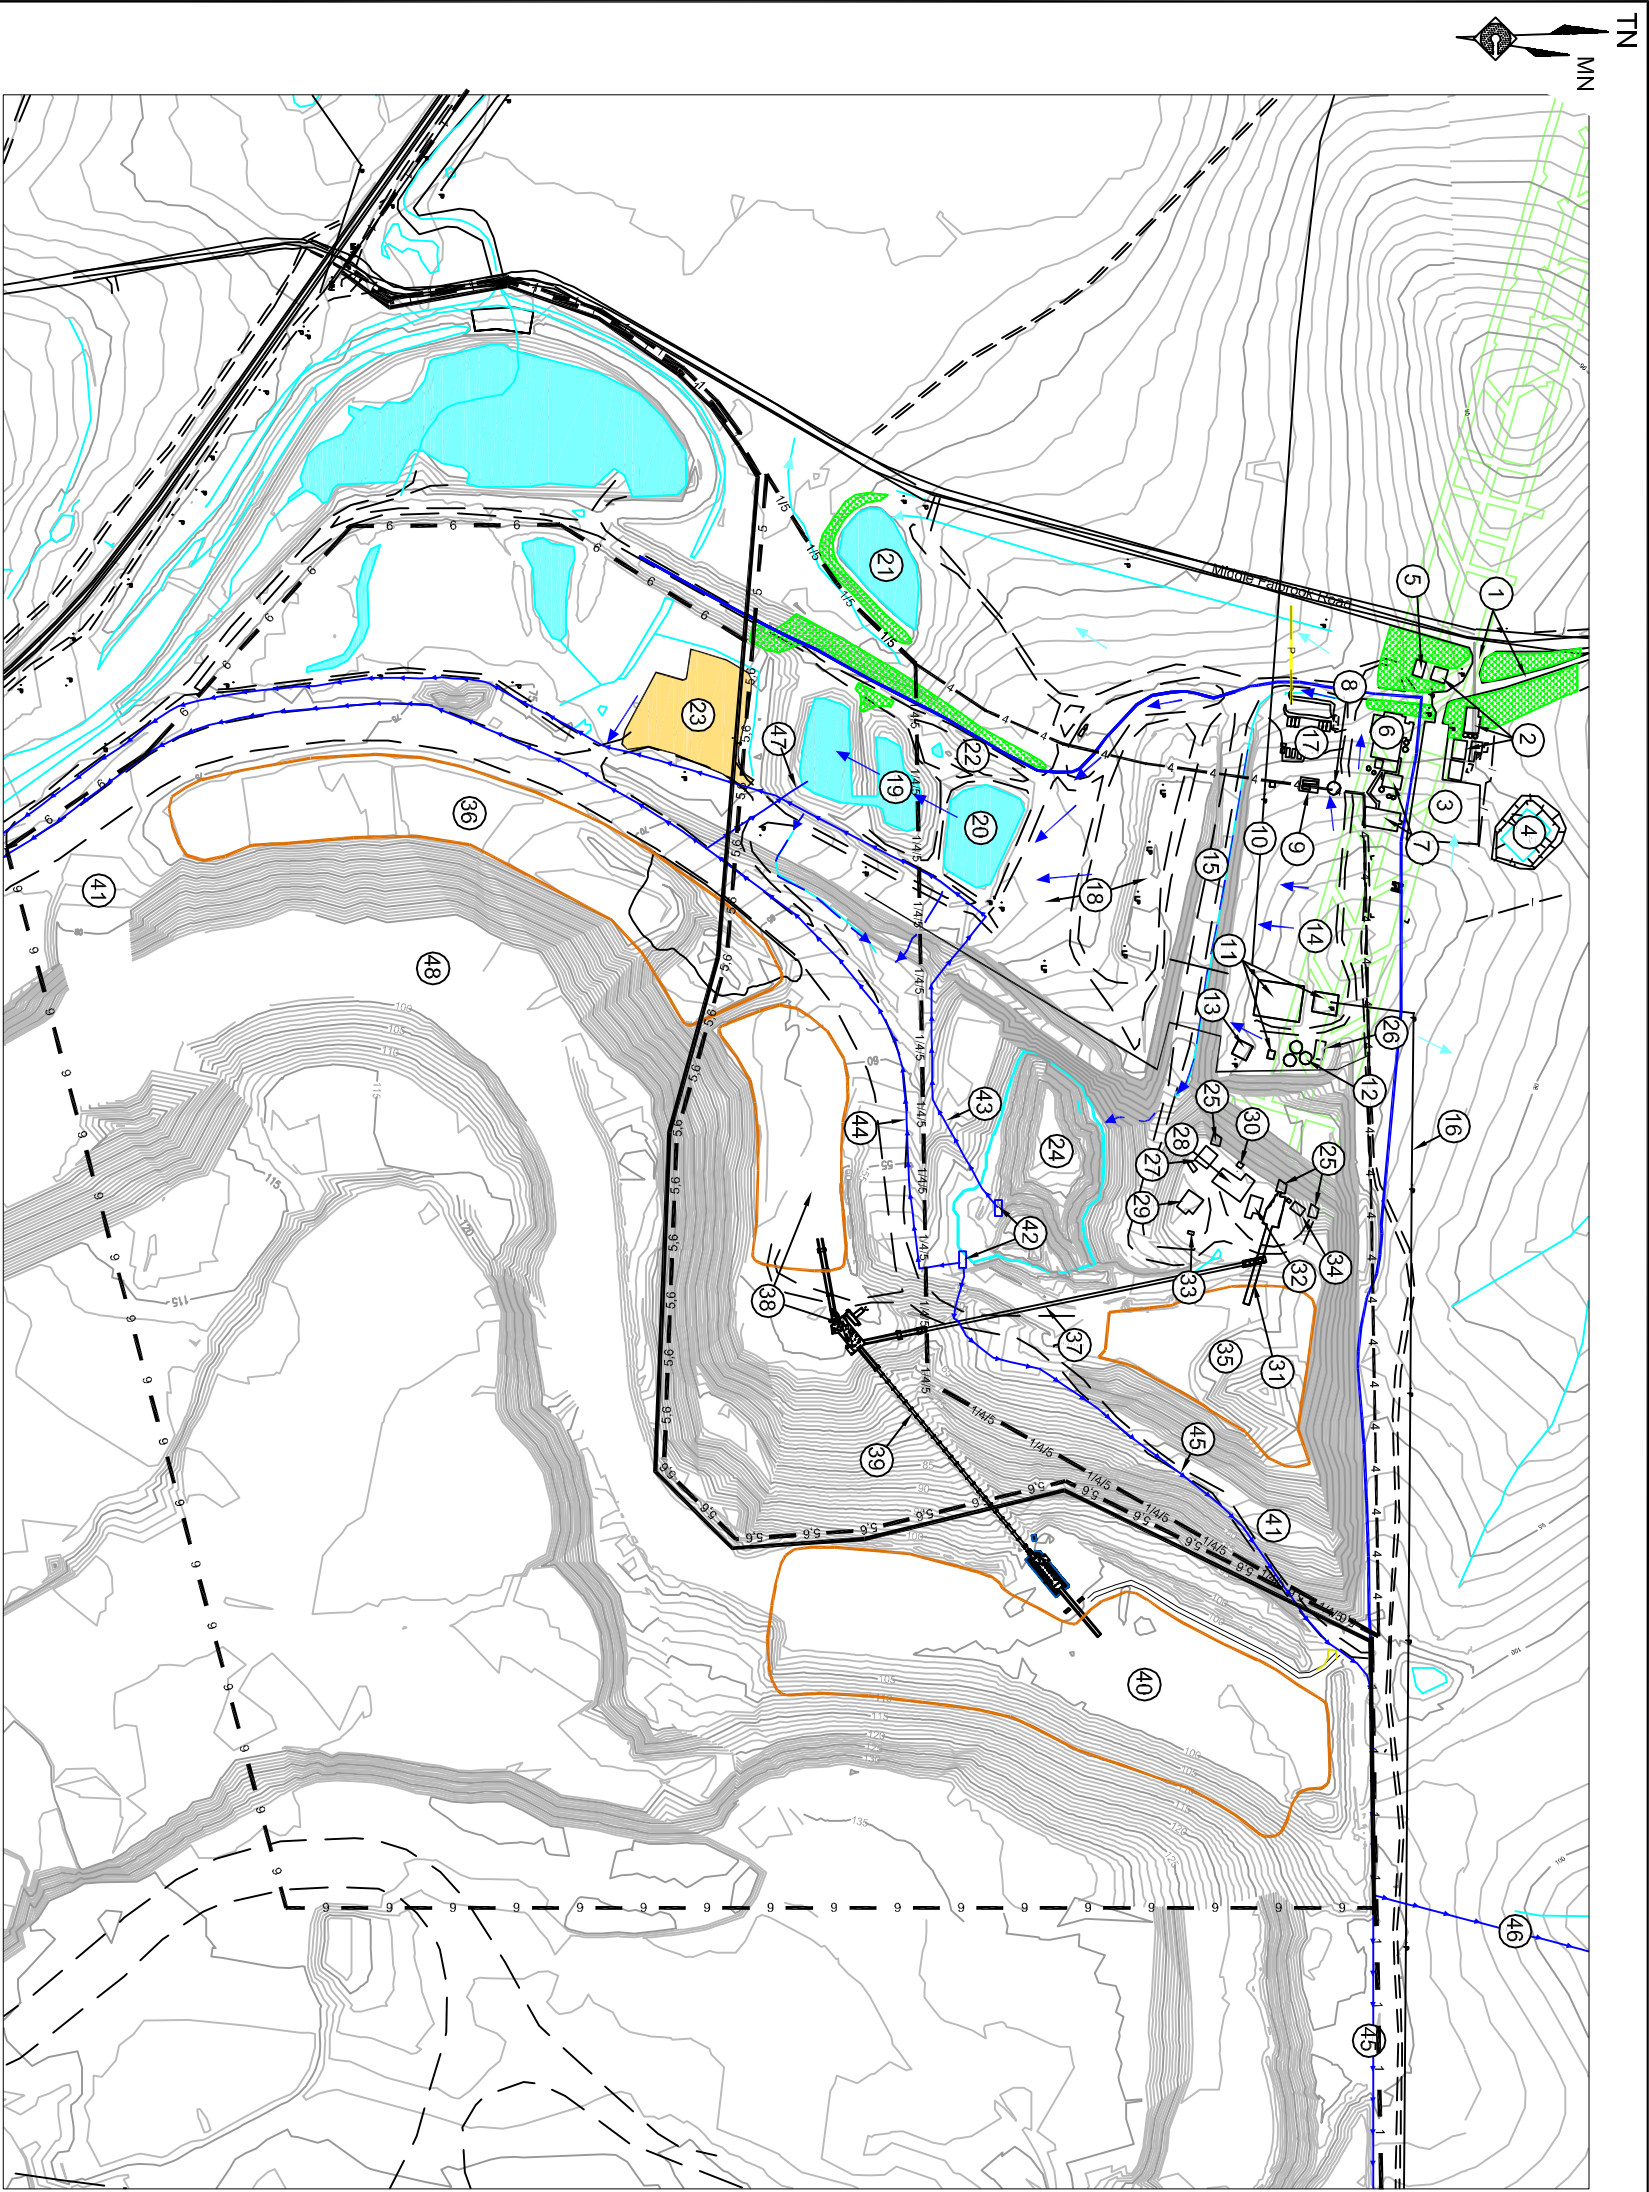

SCALE 1:5 000

50 0 50 100 150 200 250 m

To
Camberrill
CHPP

Figure 3
PIT TOP LAYOUT